


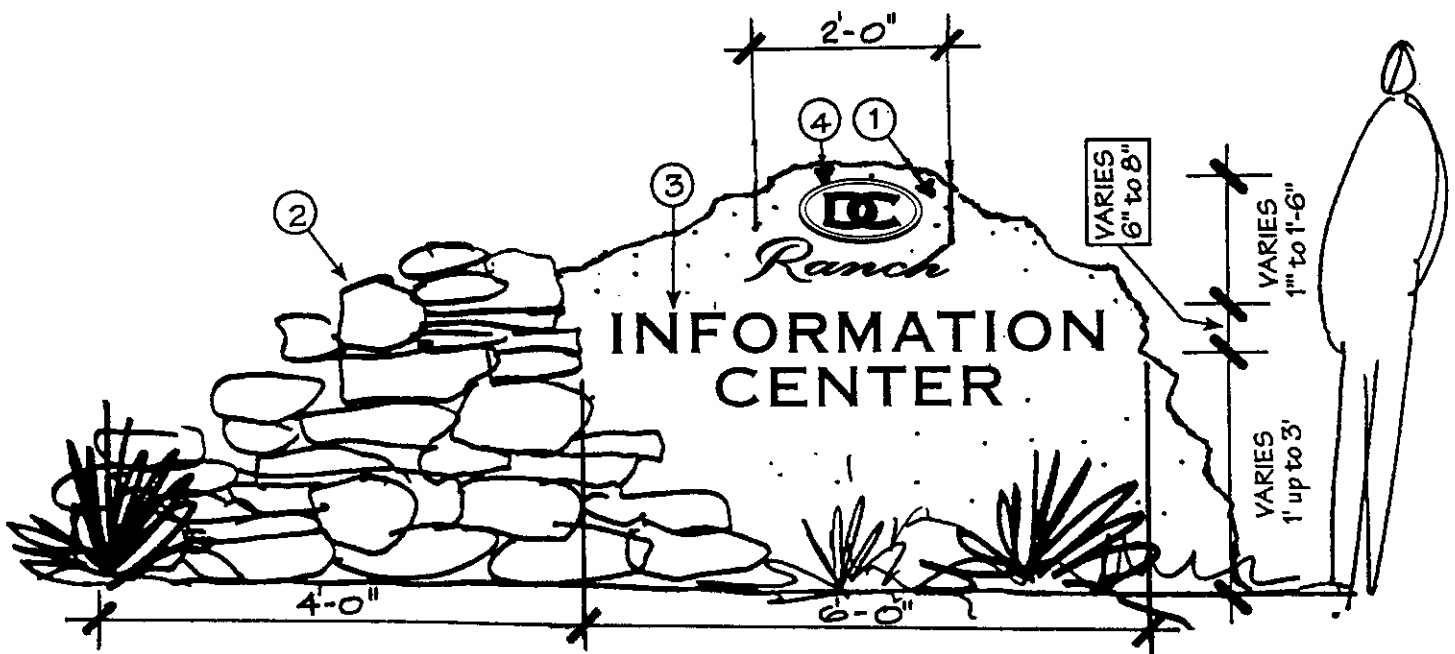

TEMPORARY INFORMATION CENTER
SIGNAGE
ENTRANCE SIGN ELEVATION



Notes:


1. Compacted Earth And Cement Backdrop, Color to Match Native Soil
2. Native Stone, Stacked To Appear Dry Layed
3. Black Metal Letters, Both Sides
4. Black Cast Metal Logo, Both Sides



MAP LOCATOR
Scale N.T.S.




TEMPORARY INFORMATION CENTER
SIGNAGE
INFORMATION CENTER SIGN
ELEVATION

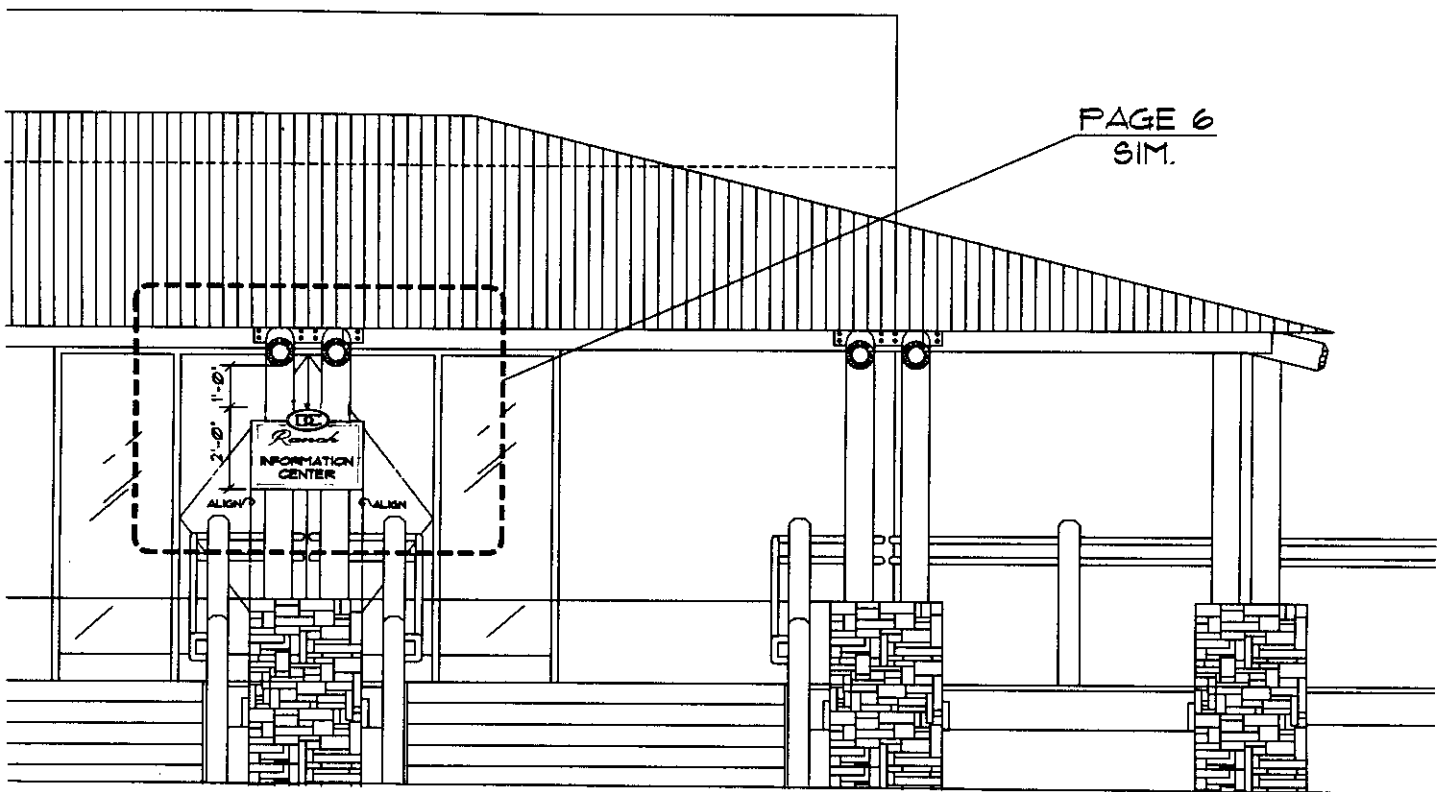

MAP LOCATOR
Scale N.T.S.



TEMPORARY INFORMATION CENTER SIGNAGE TYPICAL PORCH SIGN ELEVATION

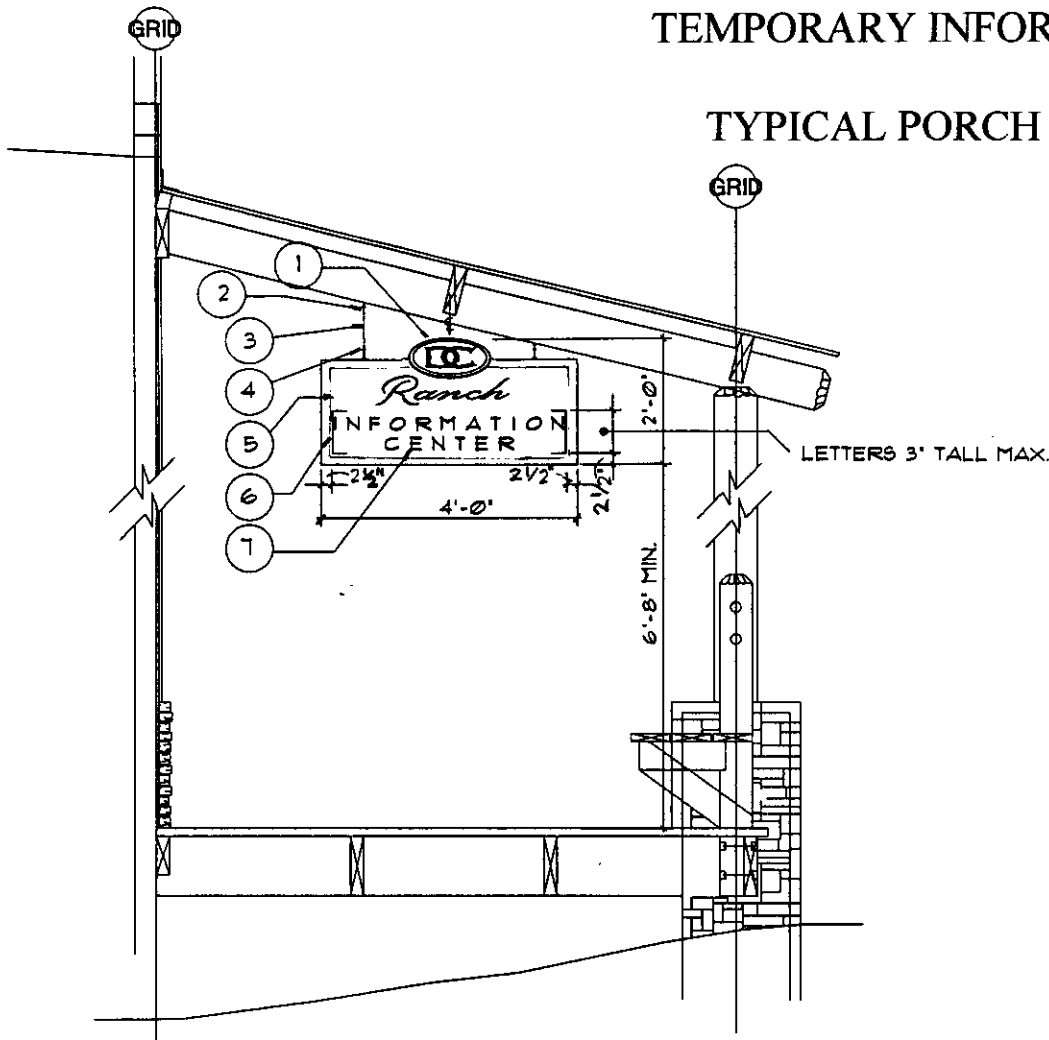

Notes:

1. Raised Pine Logo, Lettering Painted Black, Both Sides
2. Weathered Eye Bolt Secured to Rafter
3. Weathered Black Aircraft Cable
4. Weathered Toggle Bolt
5. Rough Cut Pine 1 x 2 Raised Boarder with Pine Plywood Insert Panel, Stained to Match Frazee 8765D "Beaver Creek"
6. Limits of Lettering, Information Includes;
Names of Builders and Reality Office Identification
7. Painted Letters, Color to Match Frazee 7296N "Barcelona", Both Sides
8. Information Center Sign to be Bolted to Columns at Sim.



MAP LOCATOR
Scale N.T.S.