


SITE CROSS SECTION 1 (E/W)

1/50" = 1'-0"
0 25' 50' 100'




SITE CROSS SECTION 2 (E/W)

1/50" = 1'-0"
0 25' 50' 100'

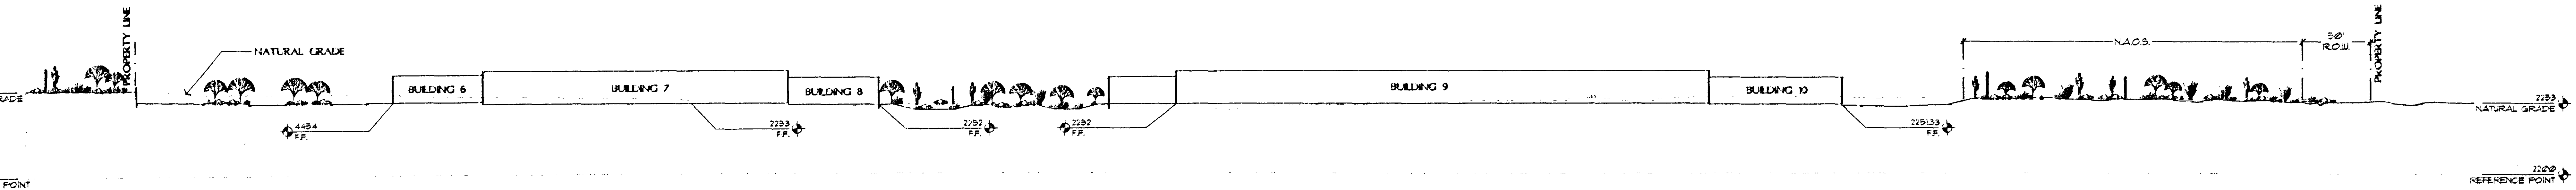


SITE CROSS SECTION 3 (N/S)

1/50" = 1'-0"
0 25' 50' 100'

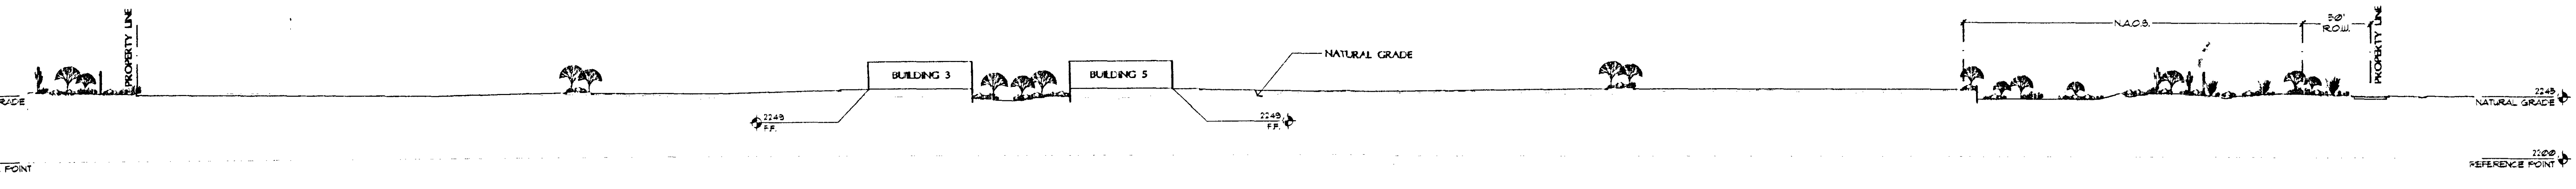

SITE CROSS SECTION 4 (N/S)

1/50" = 1'-0"
0 25' 50' 100'

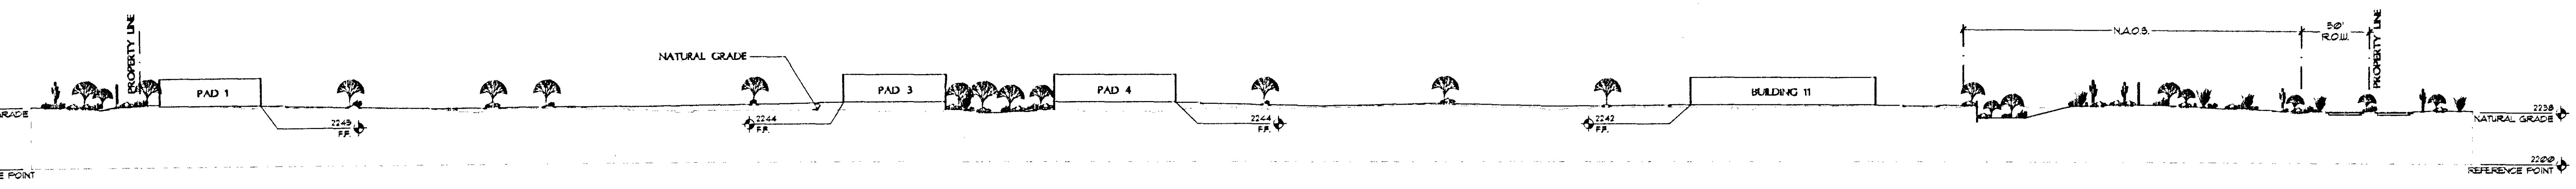

SITE CROSS SECTION 5 (N/S)

1/50" = 1'-0"
0 25' 50' 100'

PRELIMINARY
NOT FOR
CONSTRUCTION
OR
RECORDING

Revisions
11-22-99

Date:
11-8-99

© 1999 copyright

THE SUMMIT
AT SCOTTSDALE

NELSEN 118-DR-99
ARCHITECTS, INC.
SCOTTSDALE, AZ 85051
3300 CAHILL ROAD, SUITE 100, SCOTTSDALE, AZ 85051
PH: (480) 948-8801 FAX: (480) 948-8801

Sheet
A401

Project No:
99029