
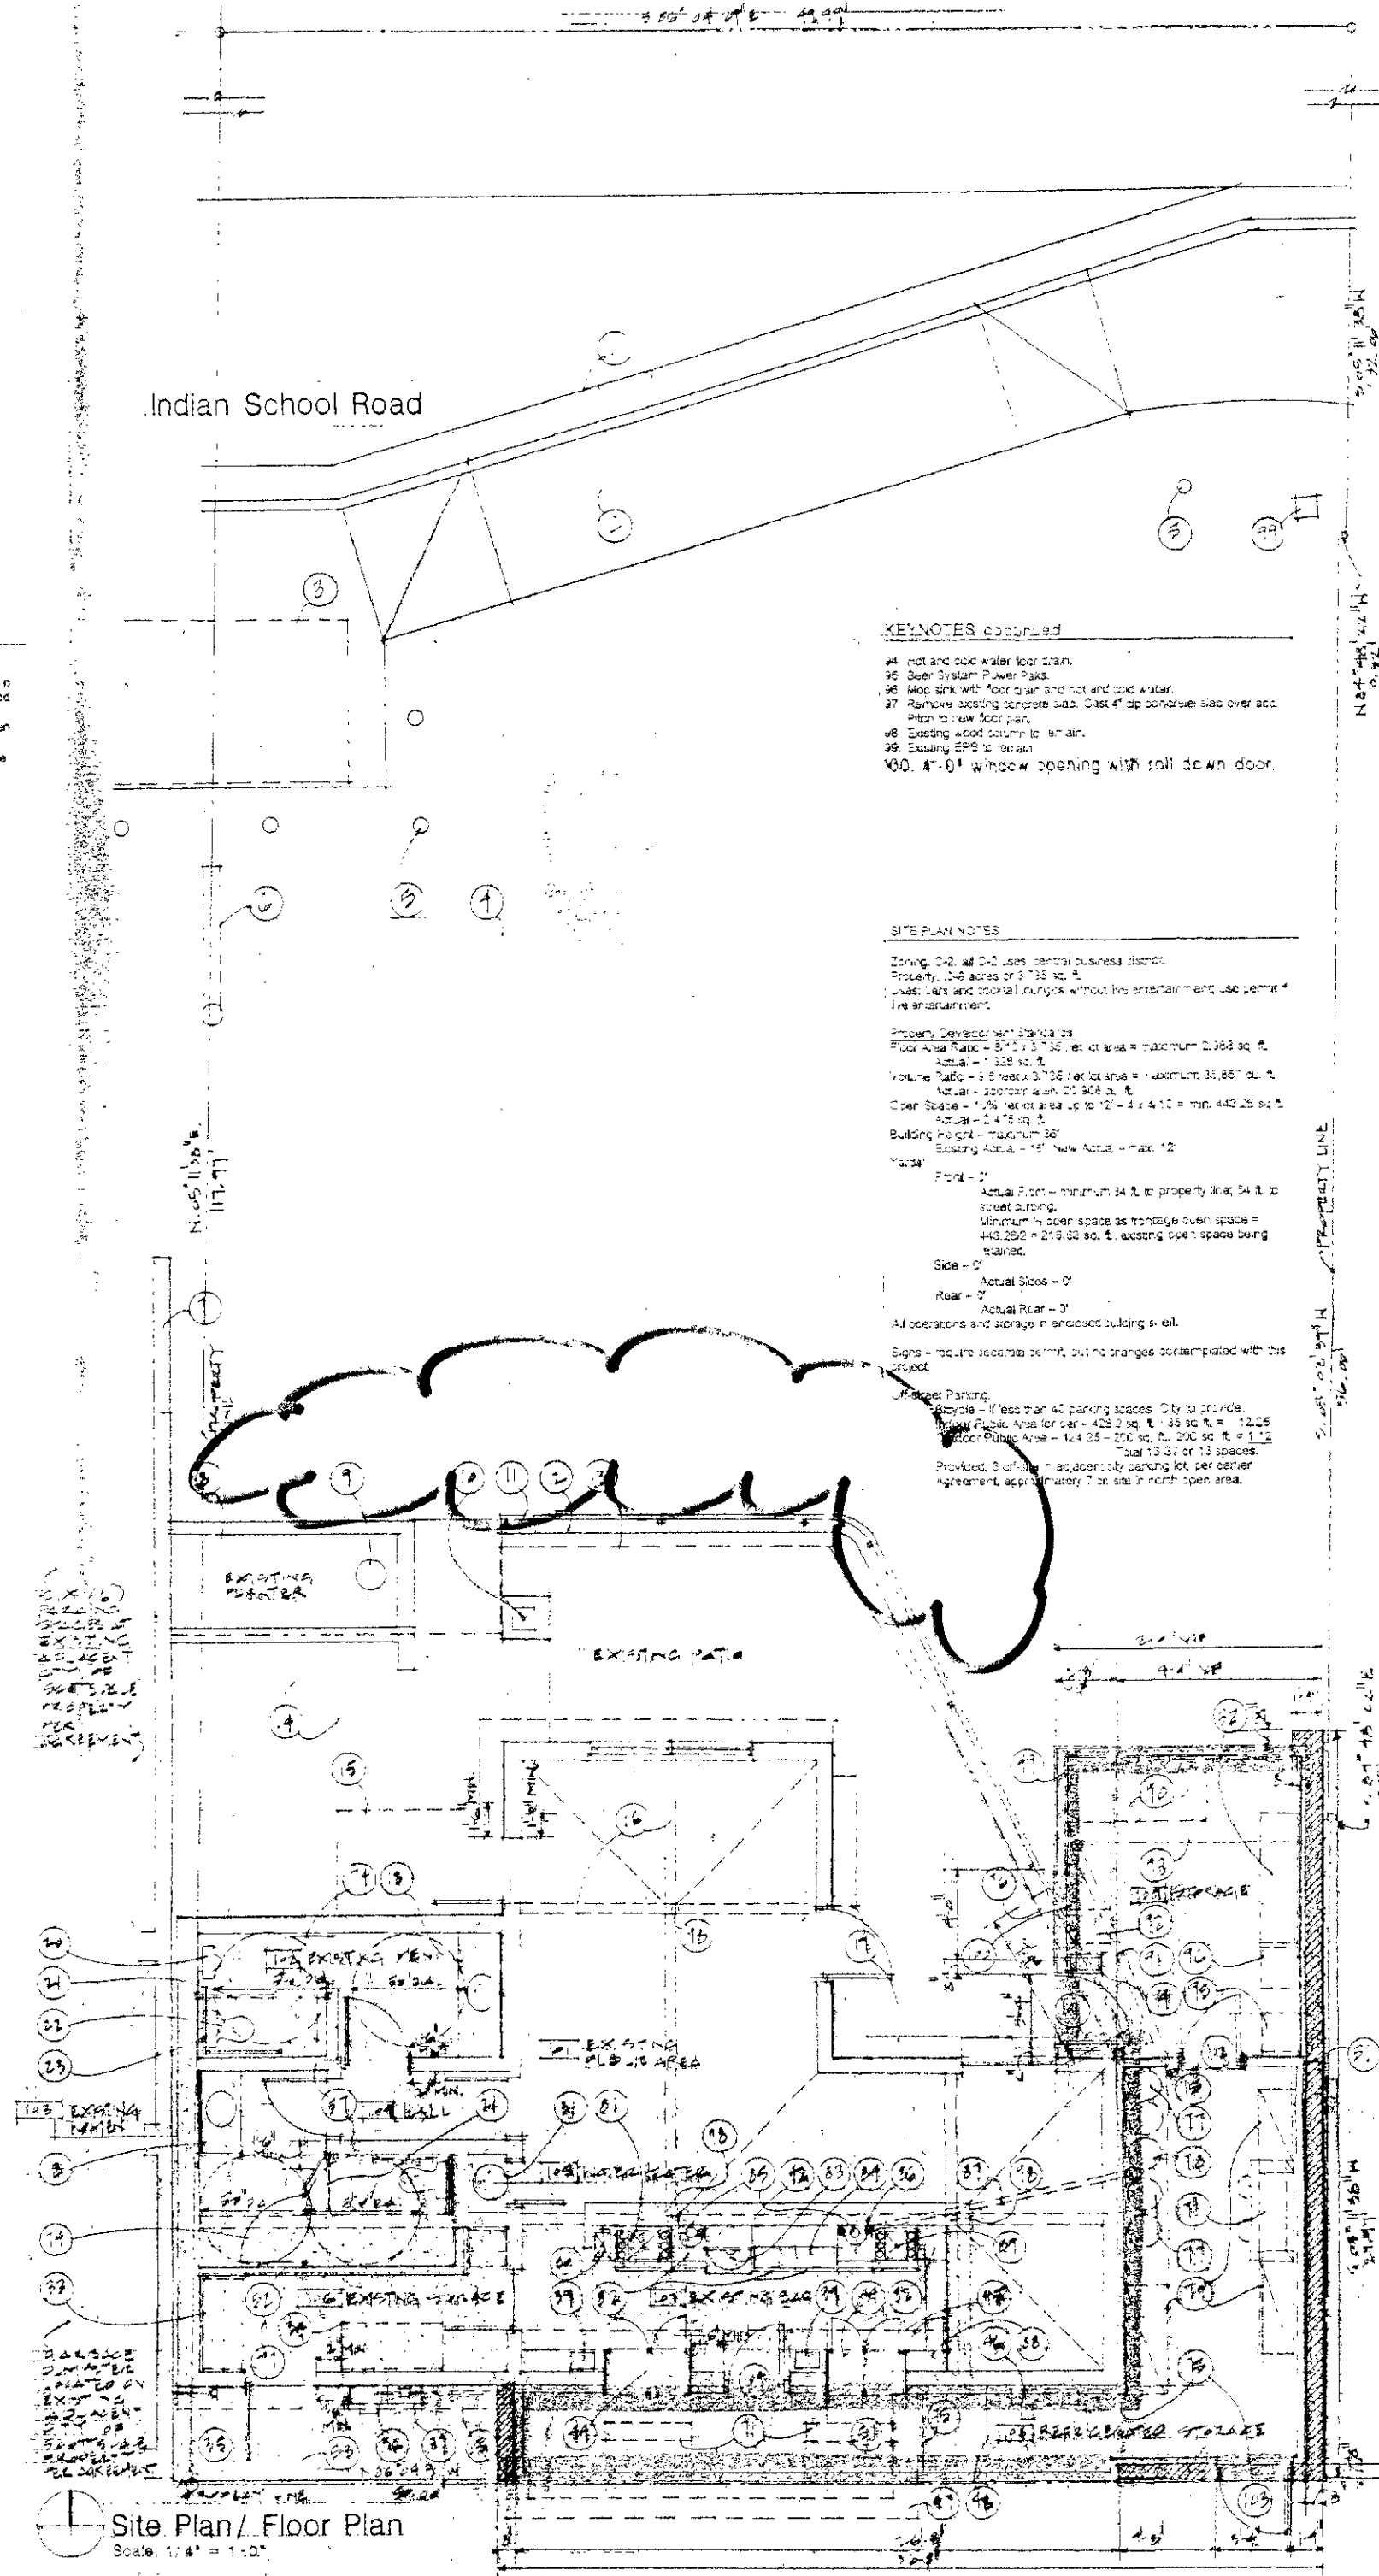
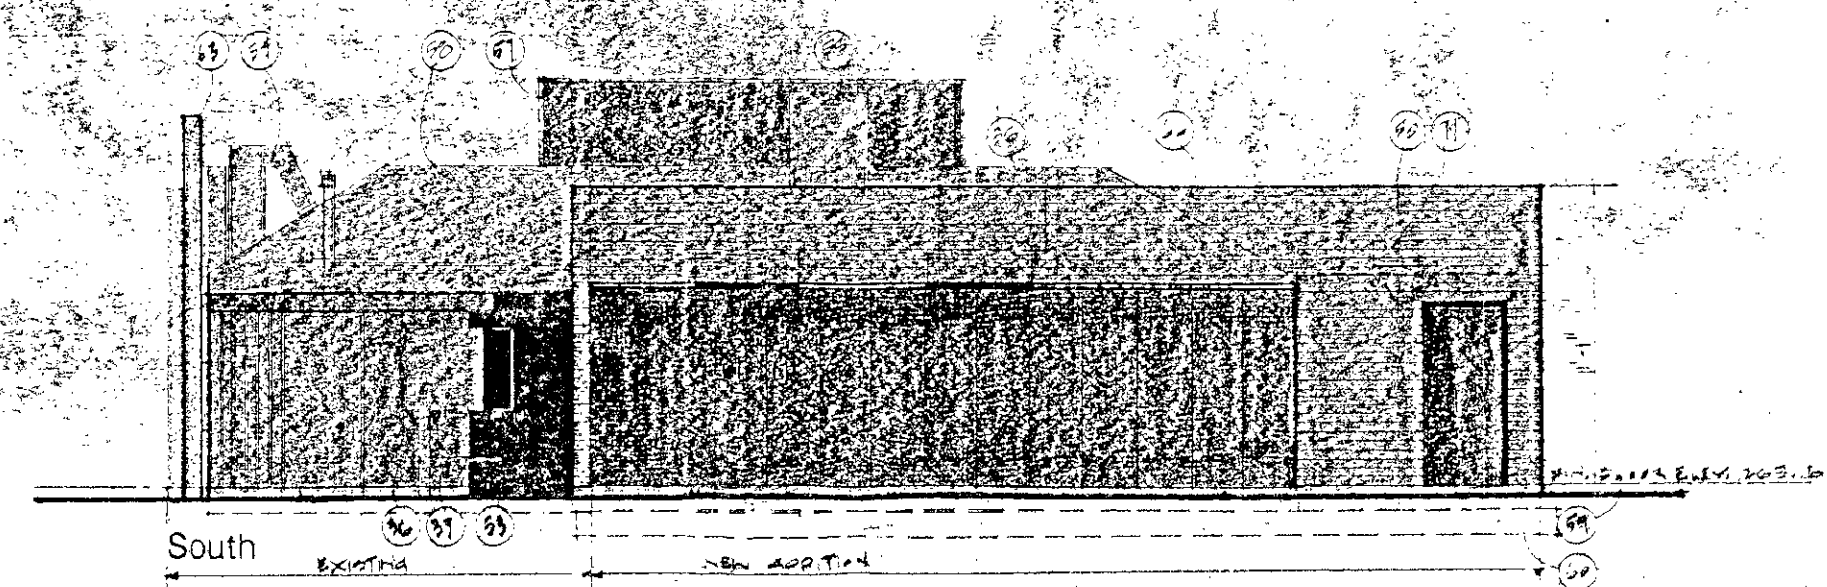


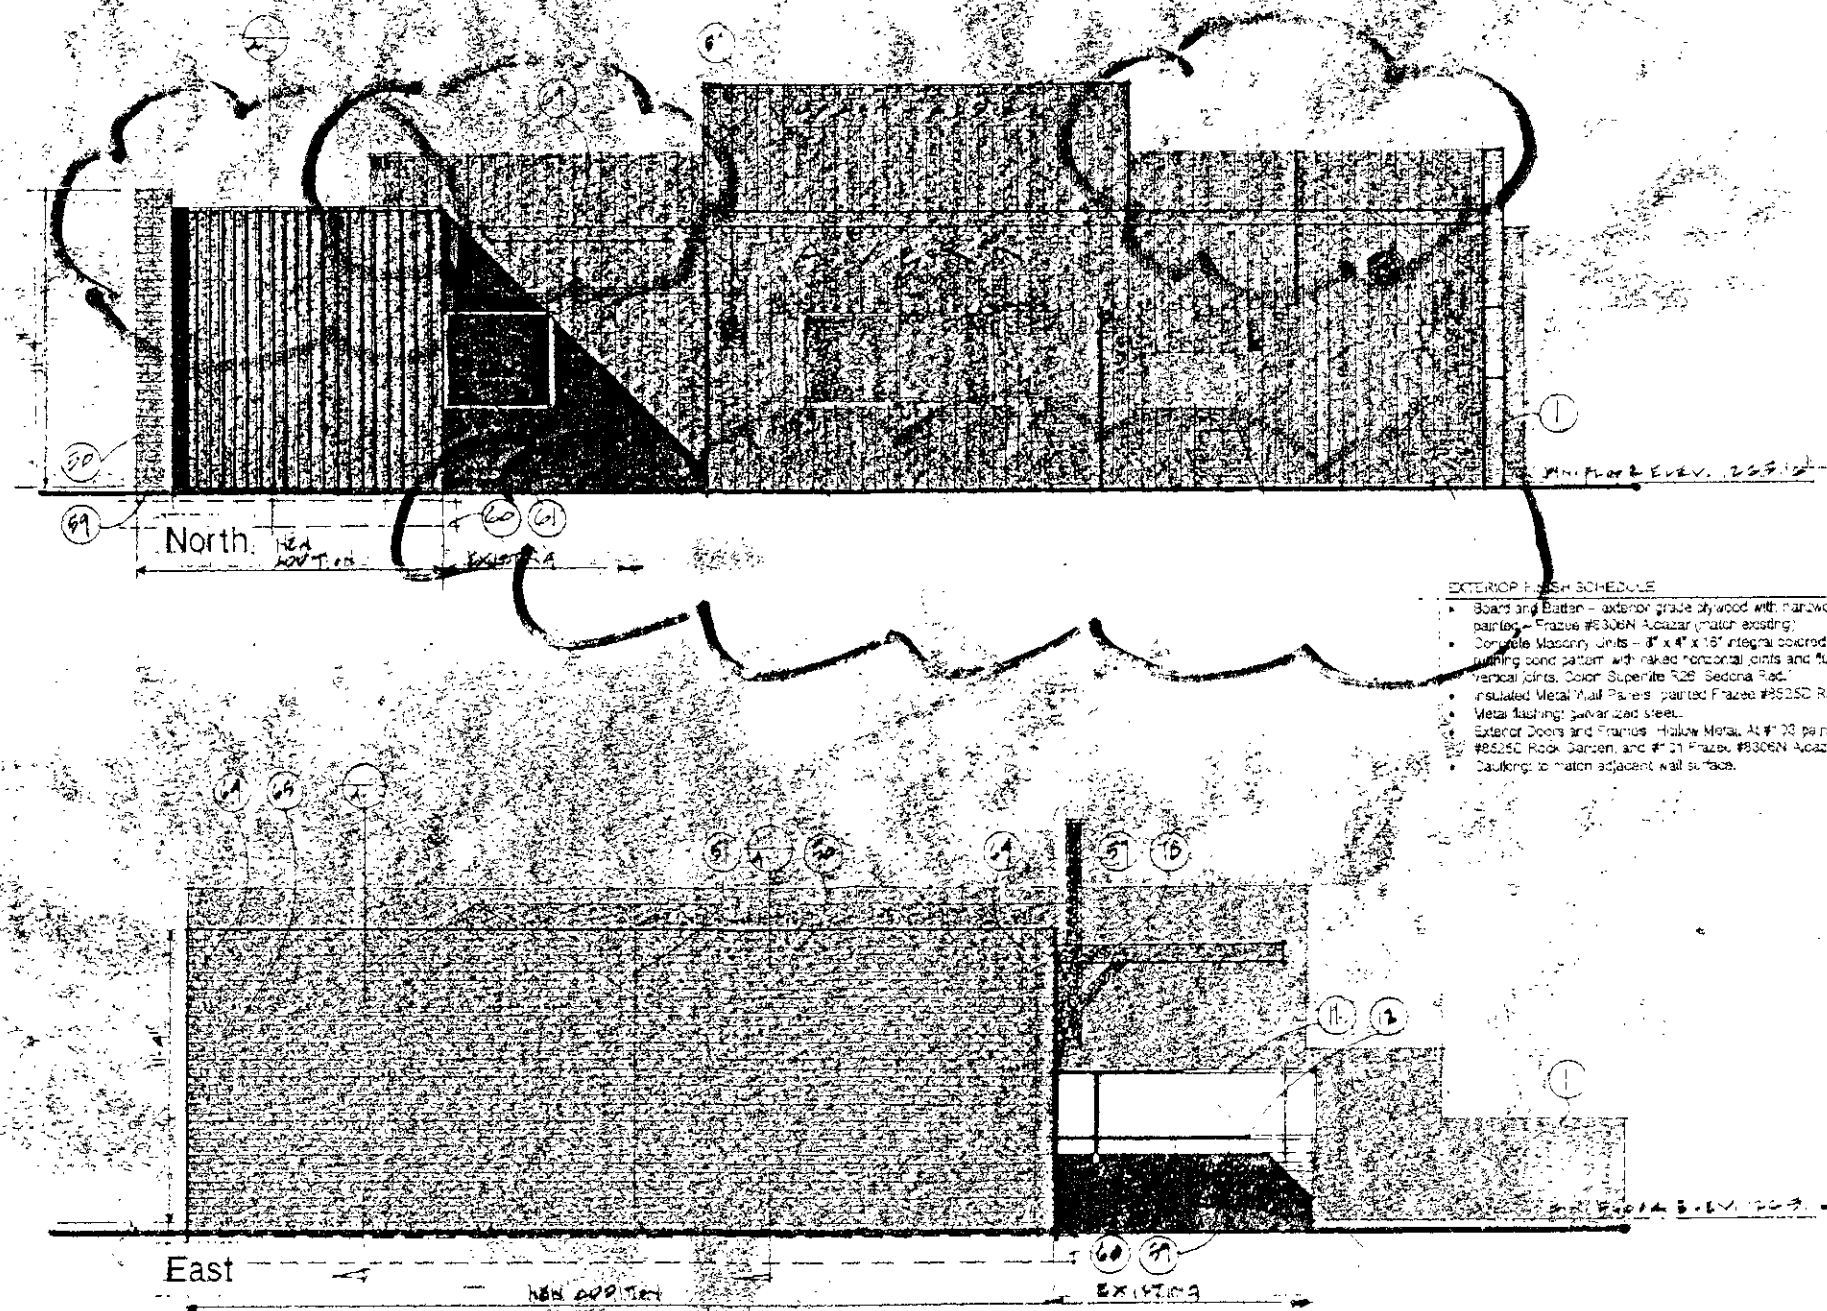

- KEYNOTES**
1. Existing brick chimney to remain.
 2. Existing brick chimney to remain.
Vicinity Map not to scale

APPROVED

RECEIVED


DOUGLAS SYDNOR ARCHITECT AND ASSOCIATES, INC.

404 North One Street, Suite 101
Scottsdale, Arizona 85251 480 423 1800 Fax 480 423 9322

Project: The Coach House Addition
7011 East Indian School Road
Scottsdale, Arizona
Job No. 2001A
Date: 11.1.01
Status: 7.3.02
Sheet: 1 of 1
Sheet Number: A-1

56 SA02

* ORIGINAL

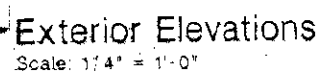

* PROPOSED

Plans
Elevations