


DR7.0

site feature + design
v
scottsdale first assembly
DREAM CENTER
prima road | via d
scottsdale, ariz

15 may
copyright


DeBARTOLO architects
4450 north twelfth
number
phoenix, arizona 8
tel 602.264.
fax 602.264

Site Details
5-15-03

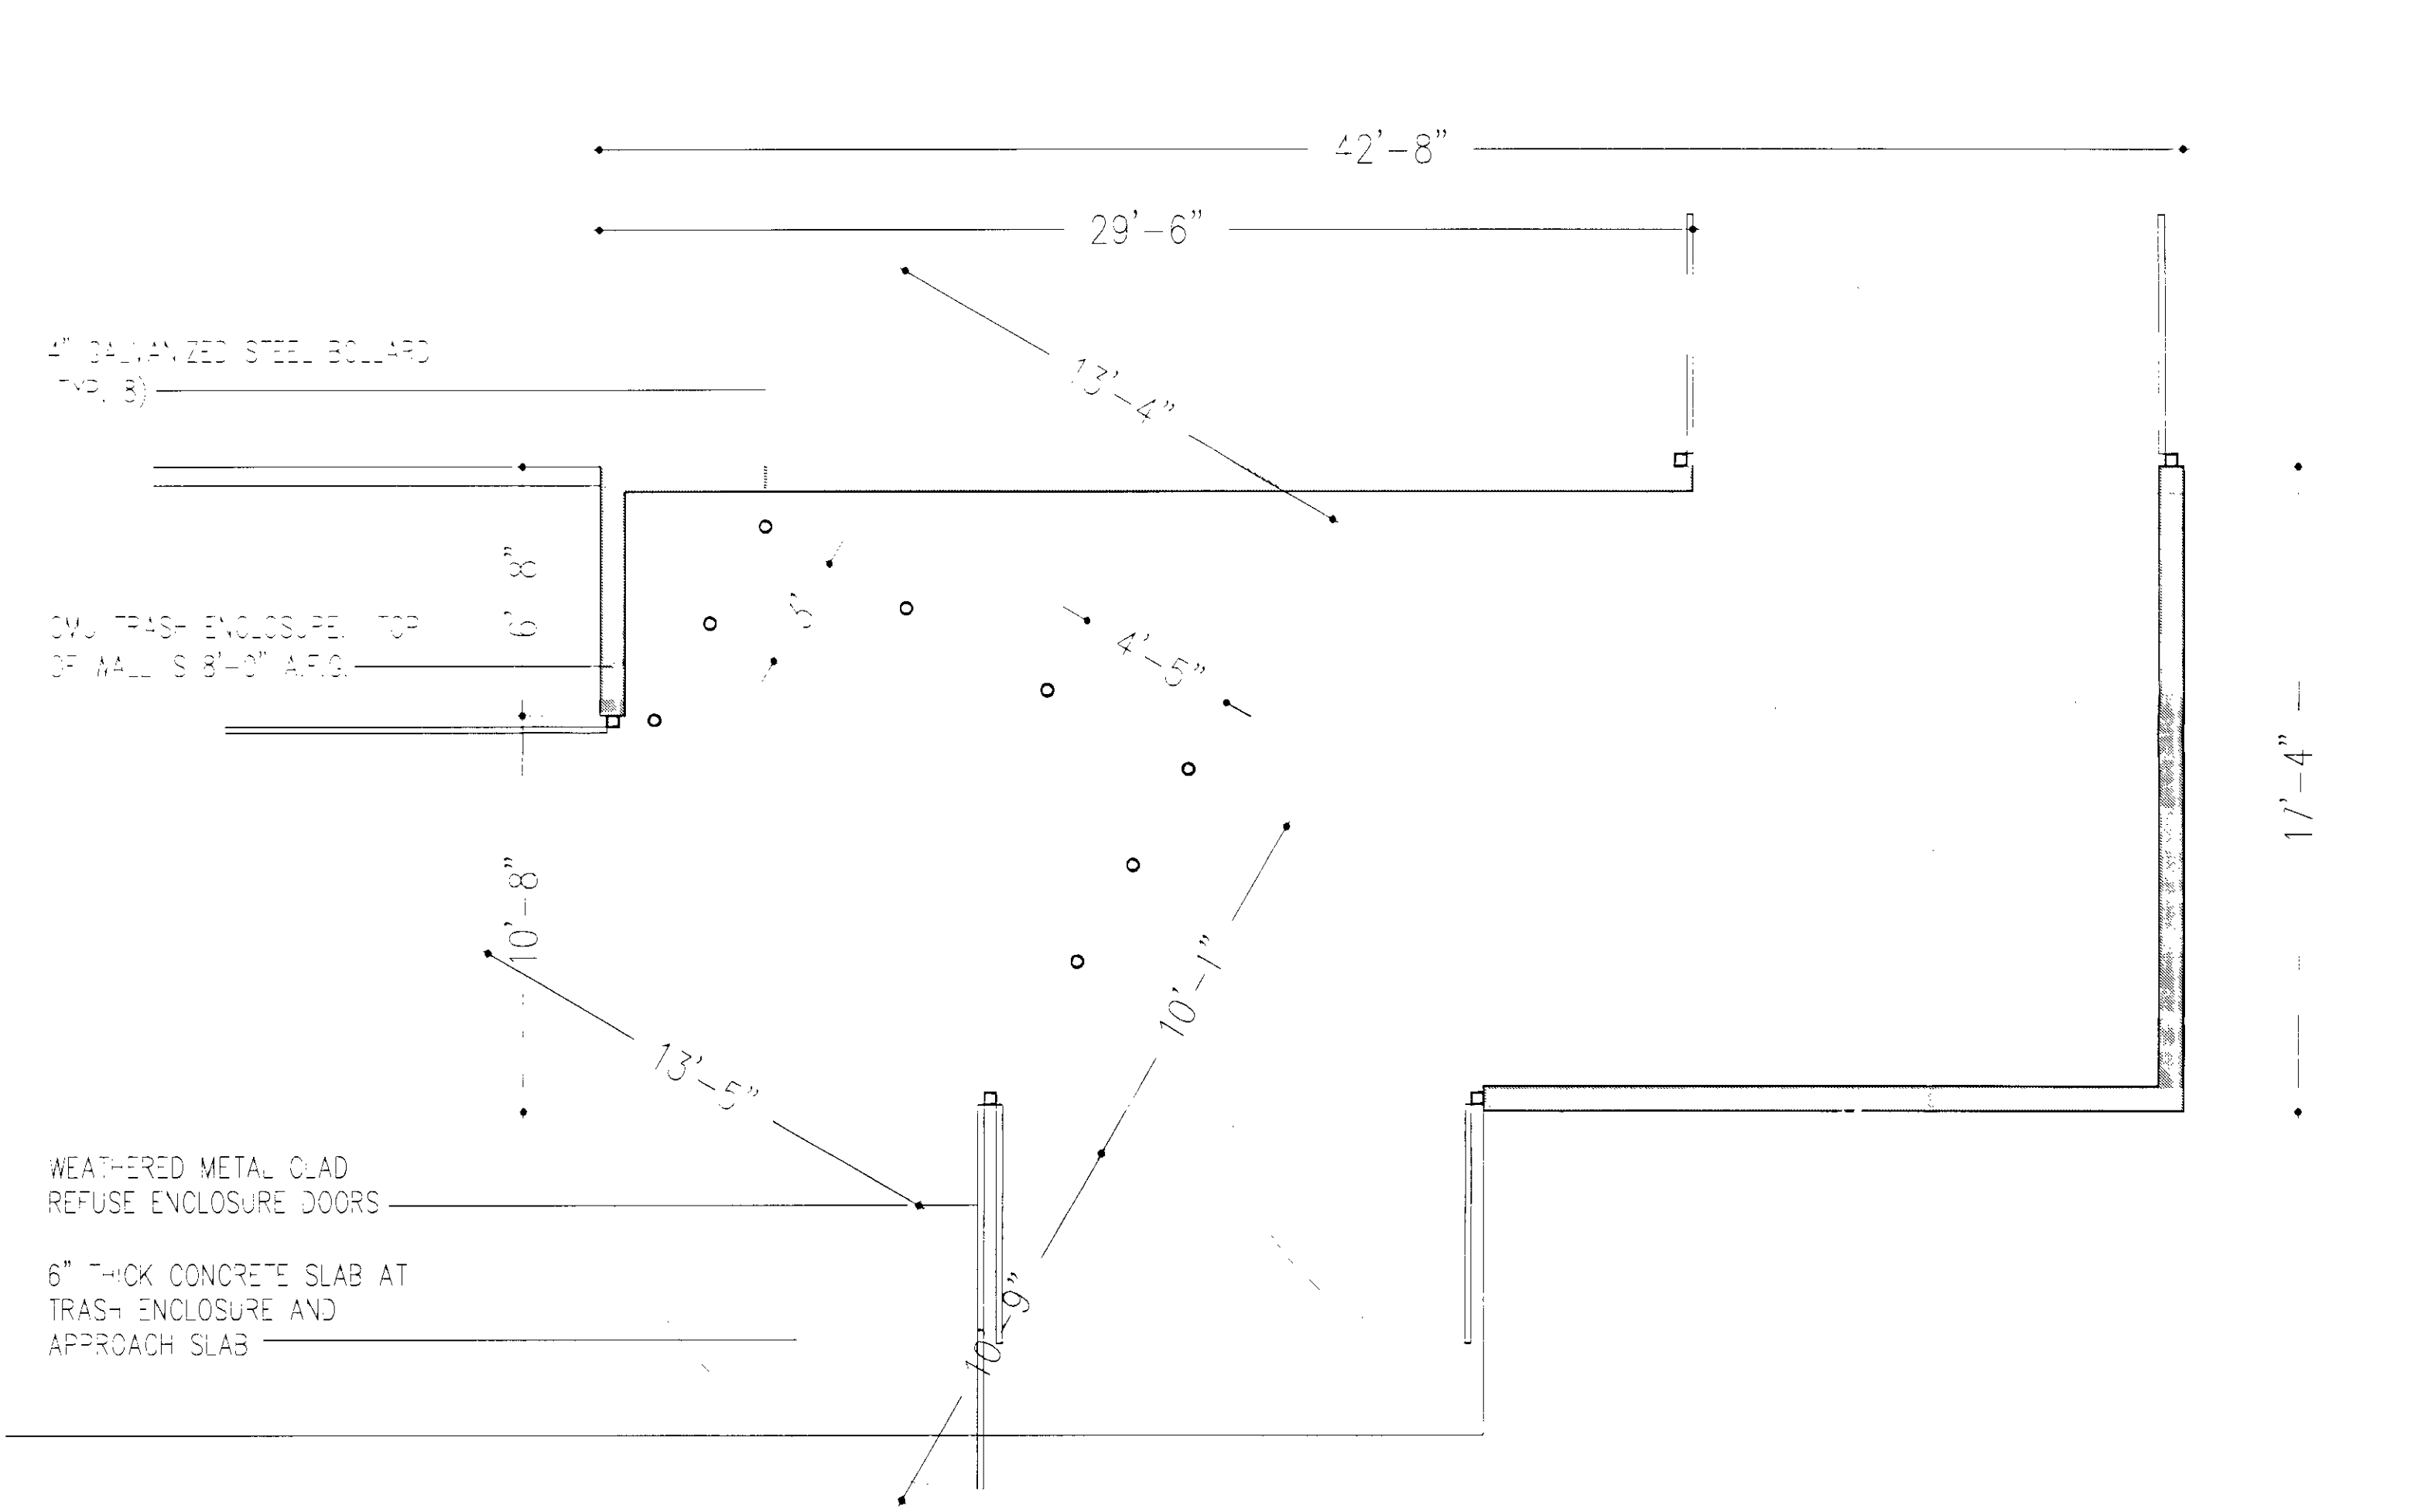


1 refuse enclosure

DR7.0 SCALE: 1/4" = 1'-0"

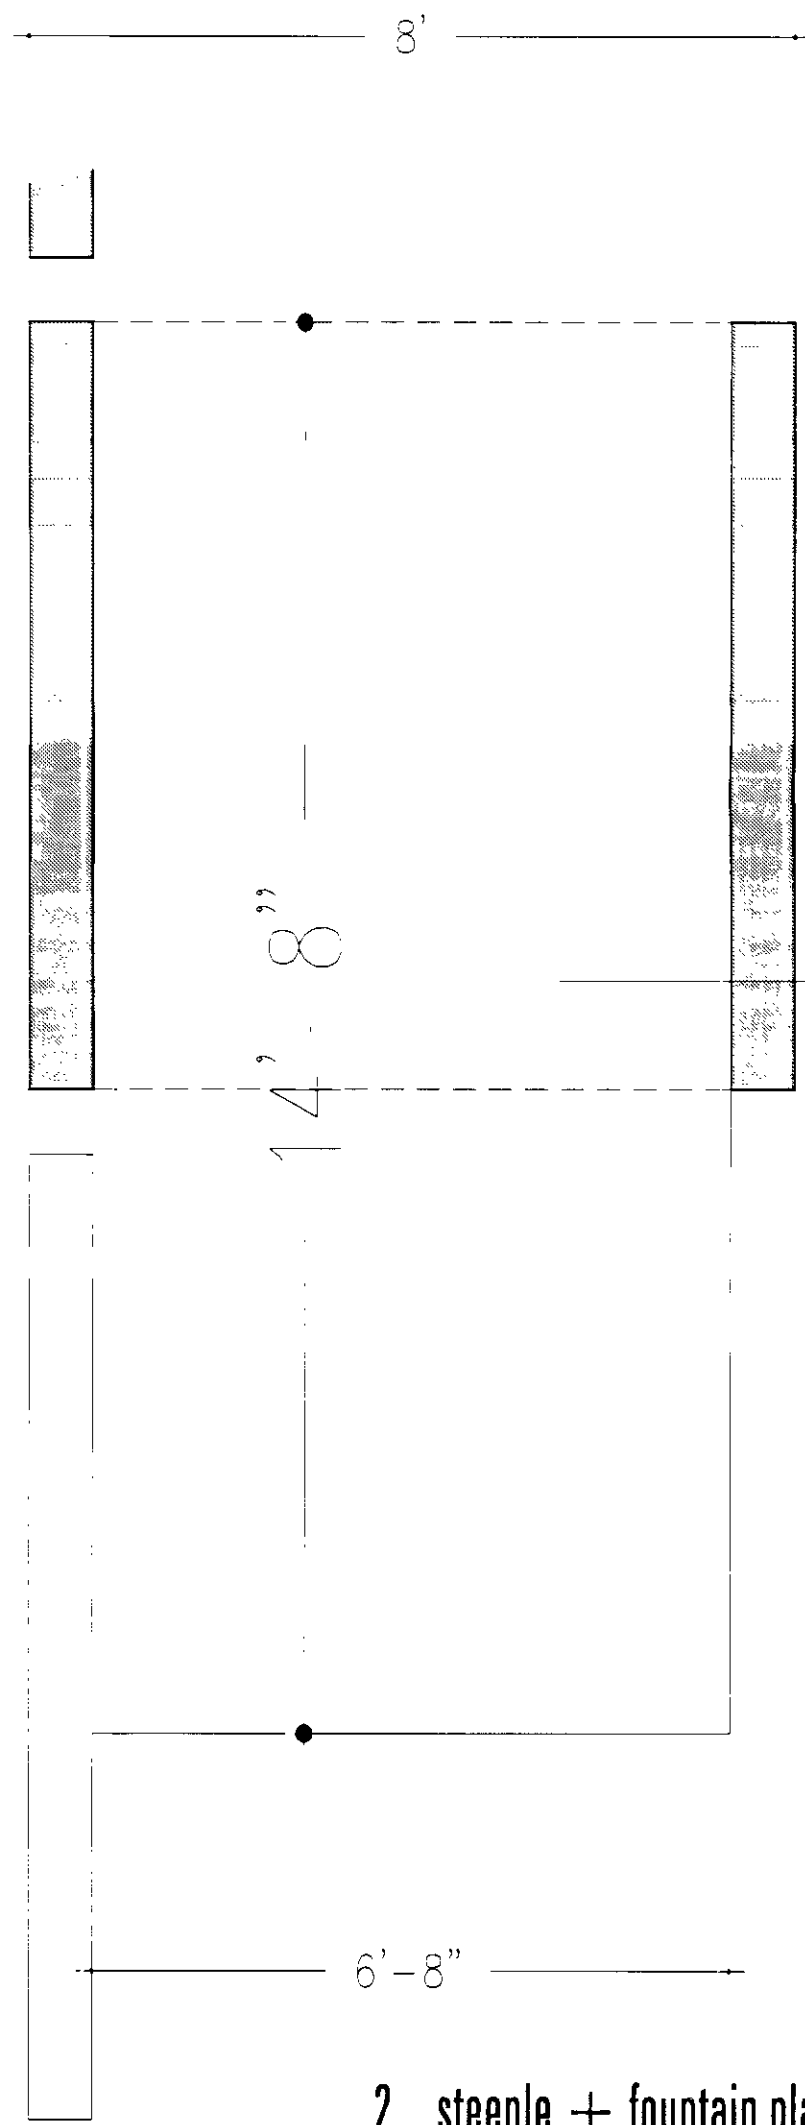


2 steeple + fountain plan

DR7.0 SCALE: 1/4" = 1'-0"

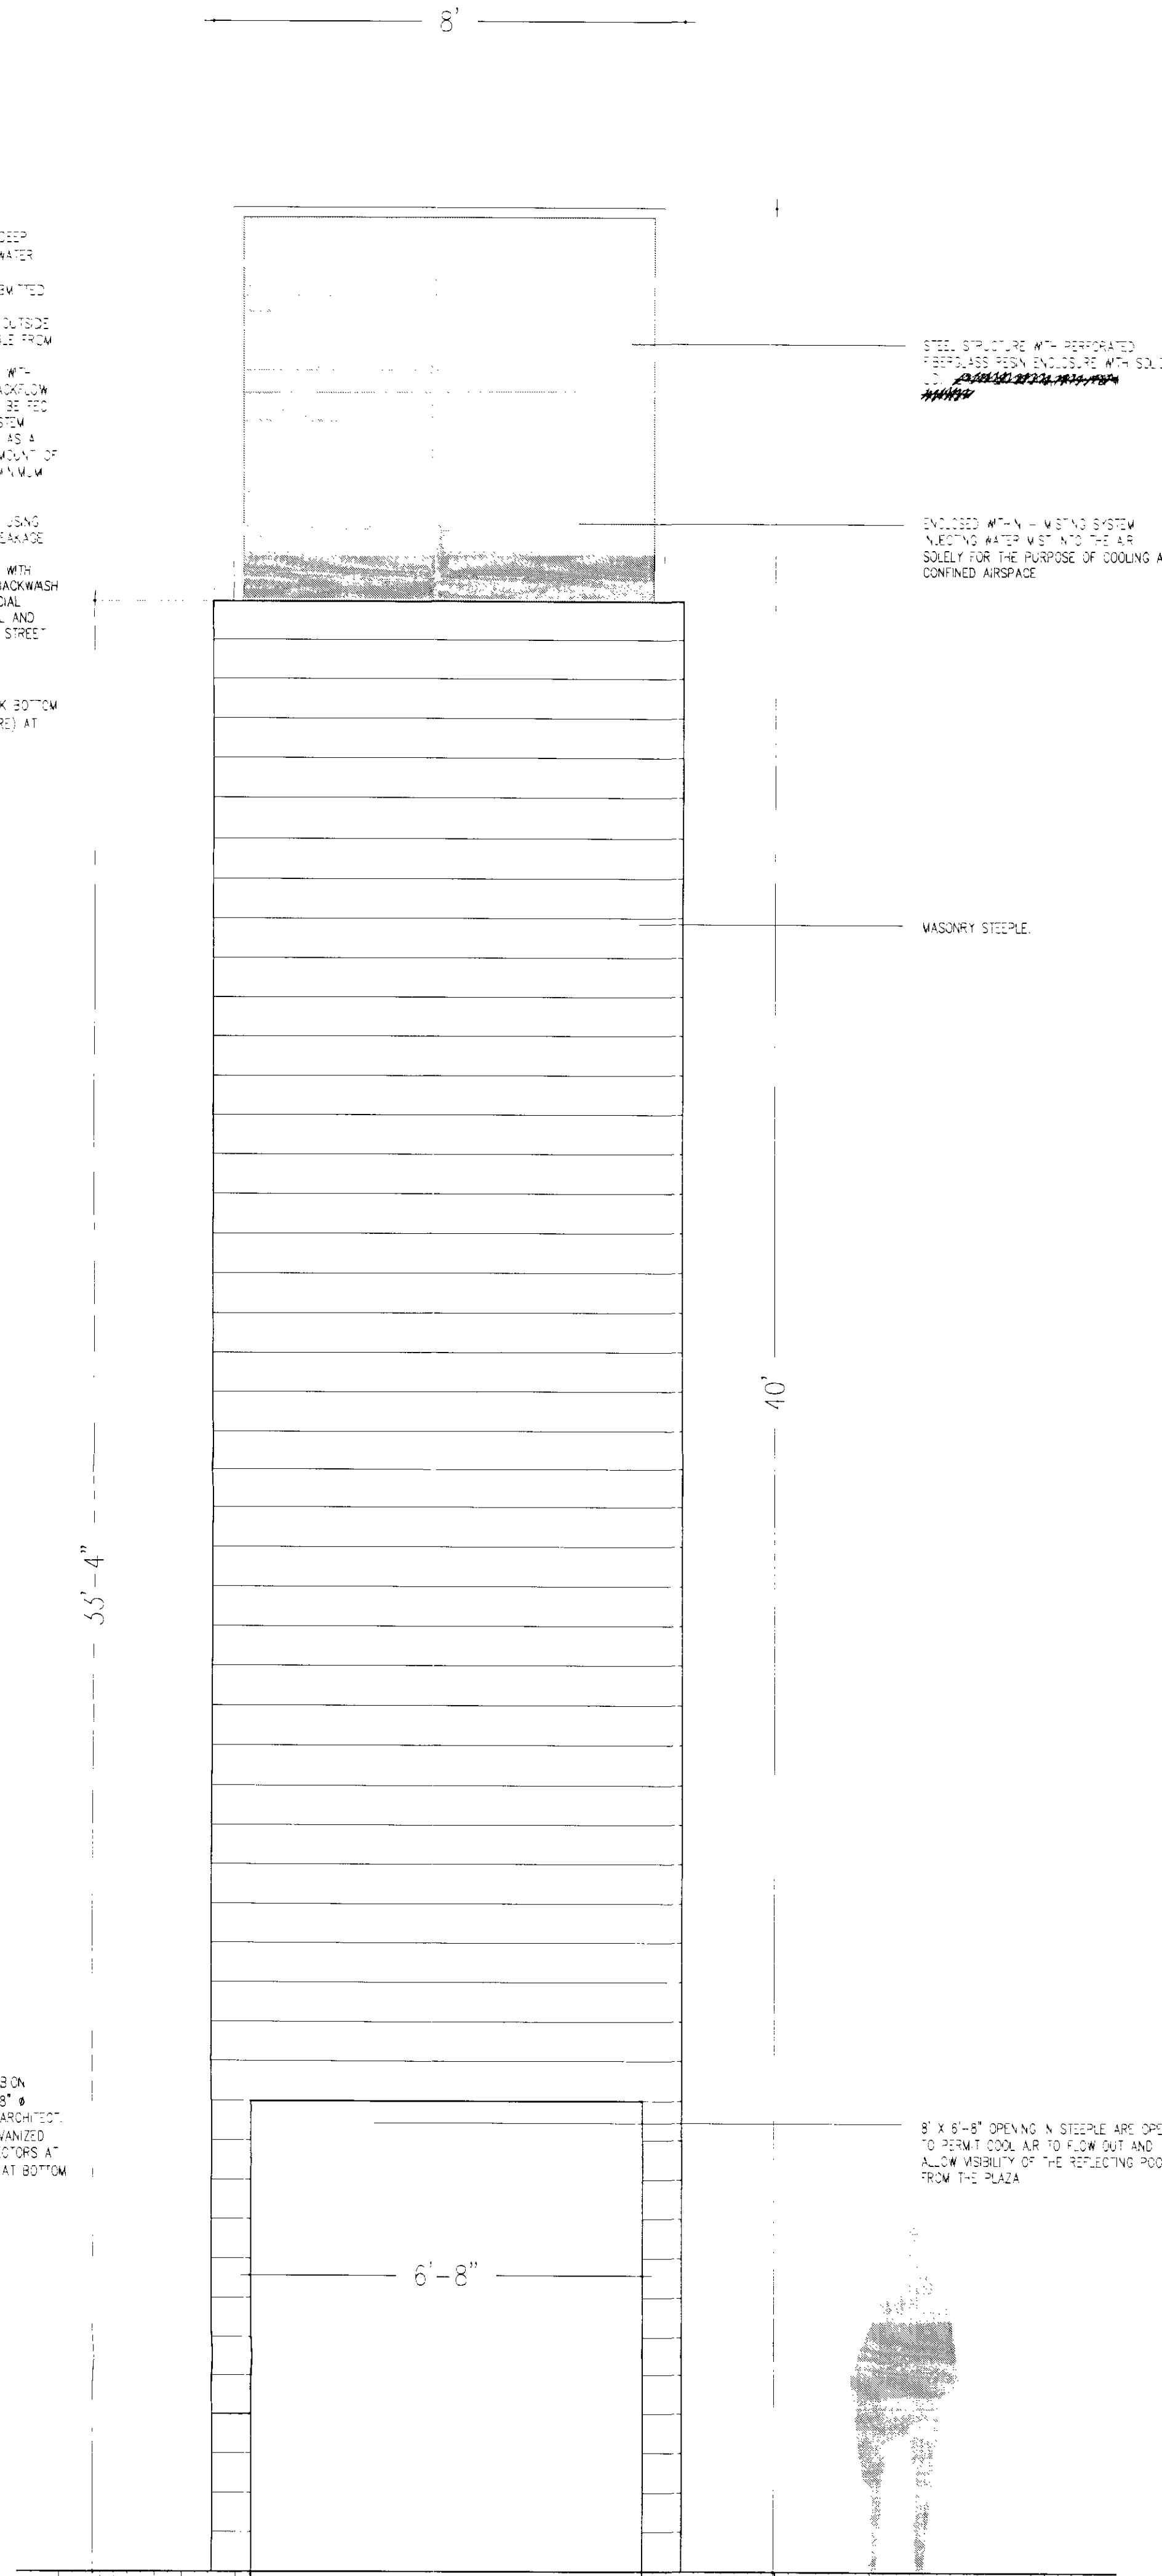


11 steeple elevation

DR7.0 SCALE: 1/2" = 1'-0"

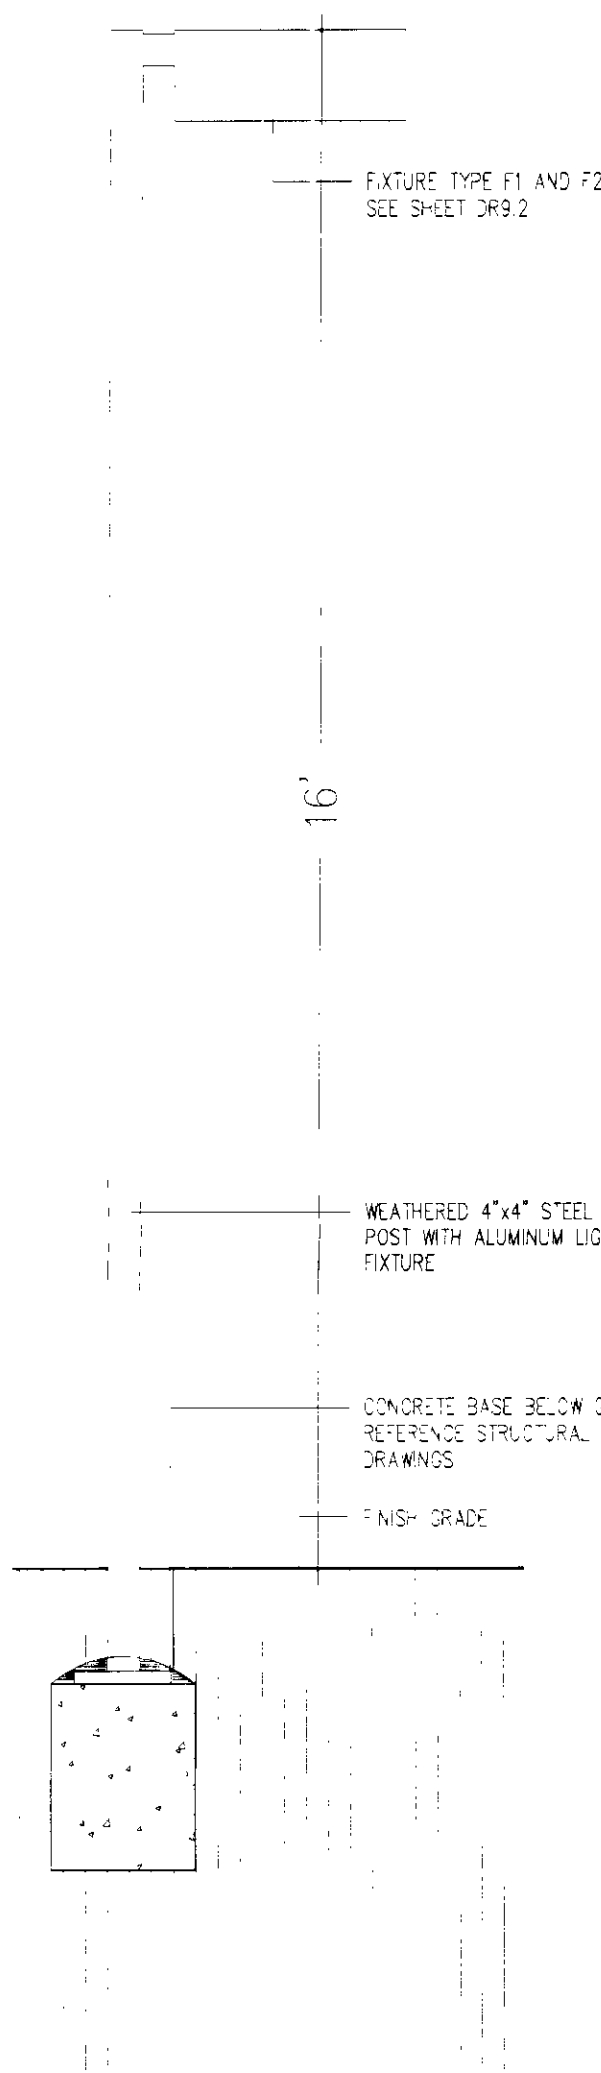


3 fixture F1 + F2

DR7.0 SCALE: 1/2" = 1'-0"

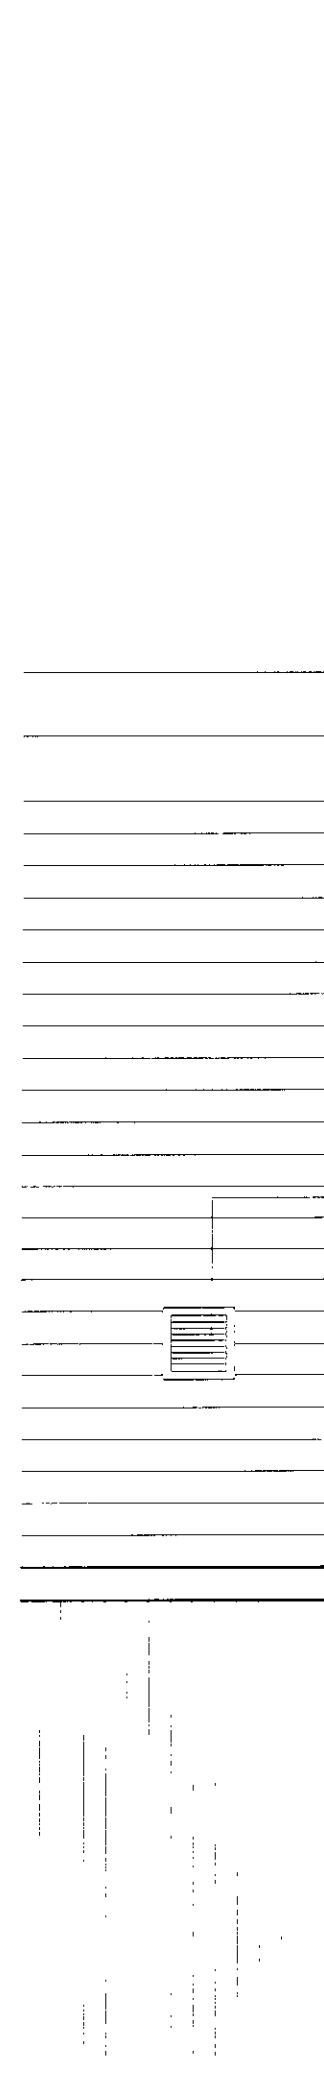


4 fixture F3

DR7.0 SCALE: 1/2" = 1'-0"

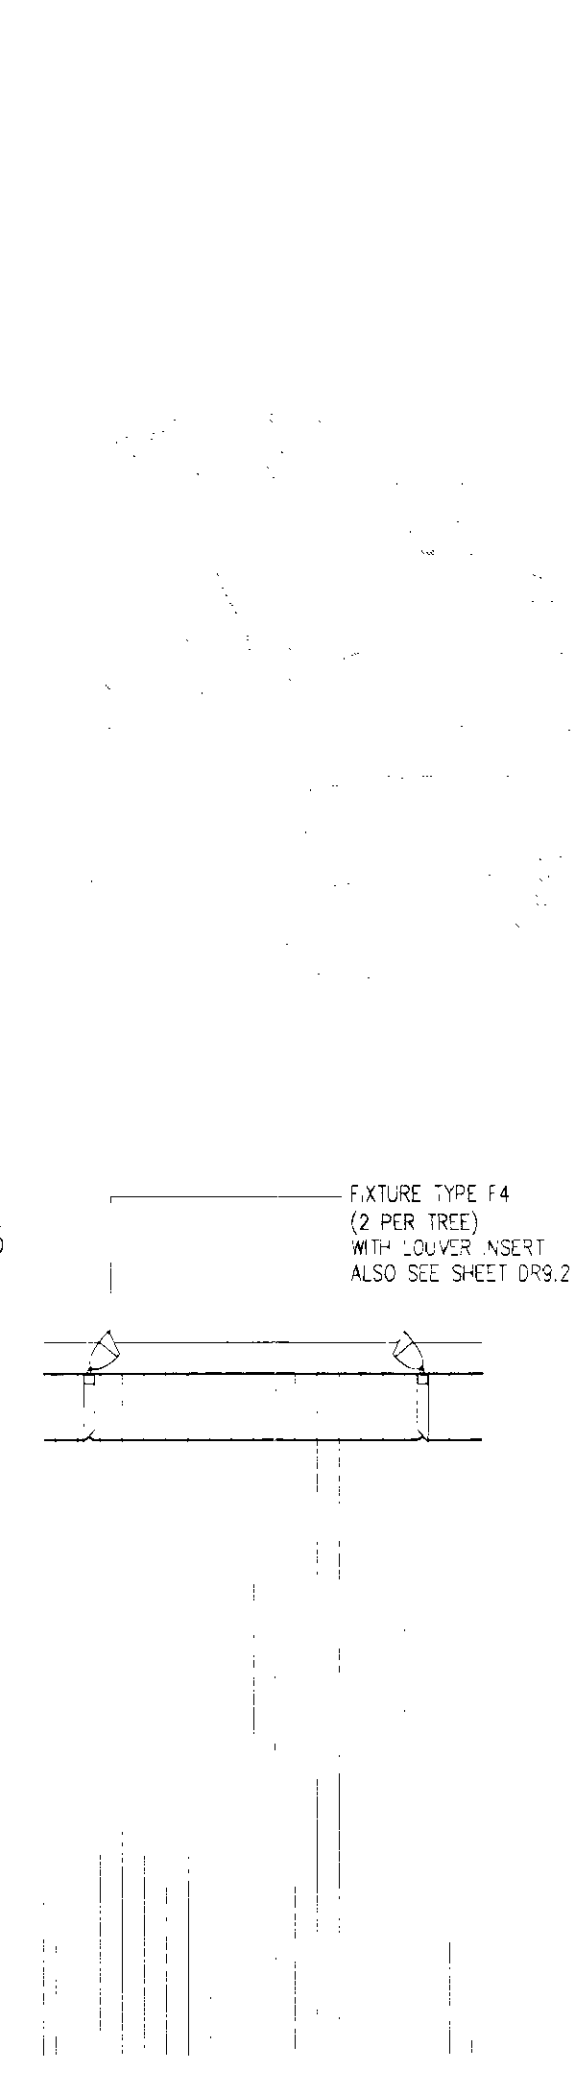


5 fixture F4

DR7.0 SCALE: 1/2" = 1'-0"

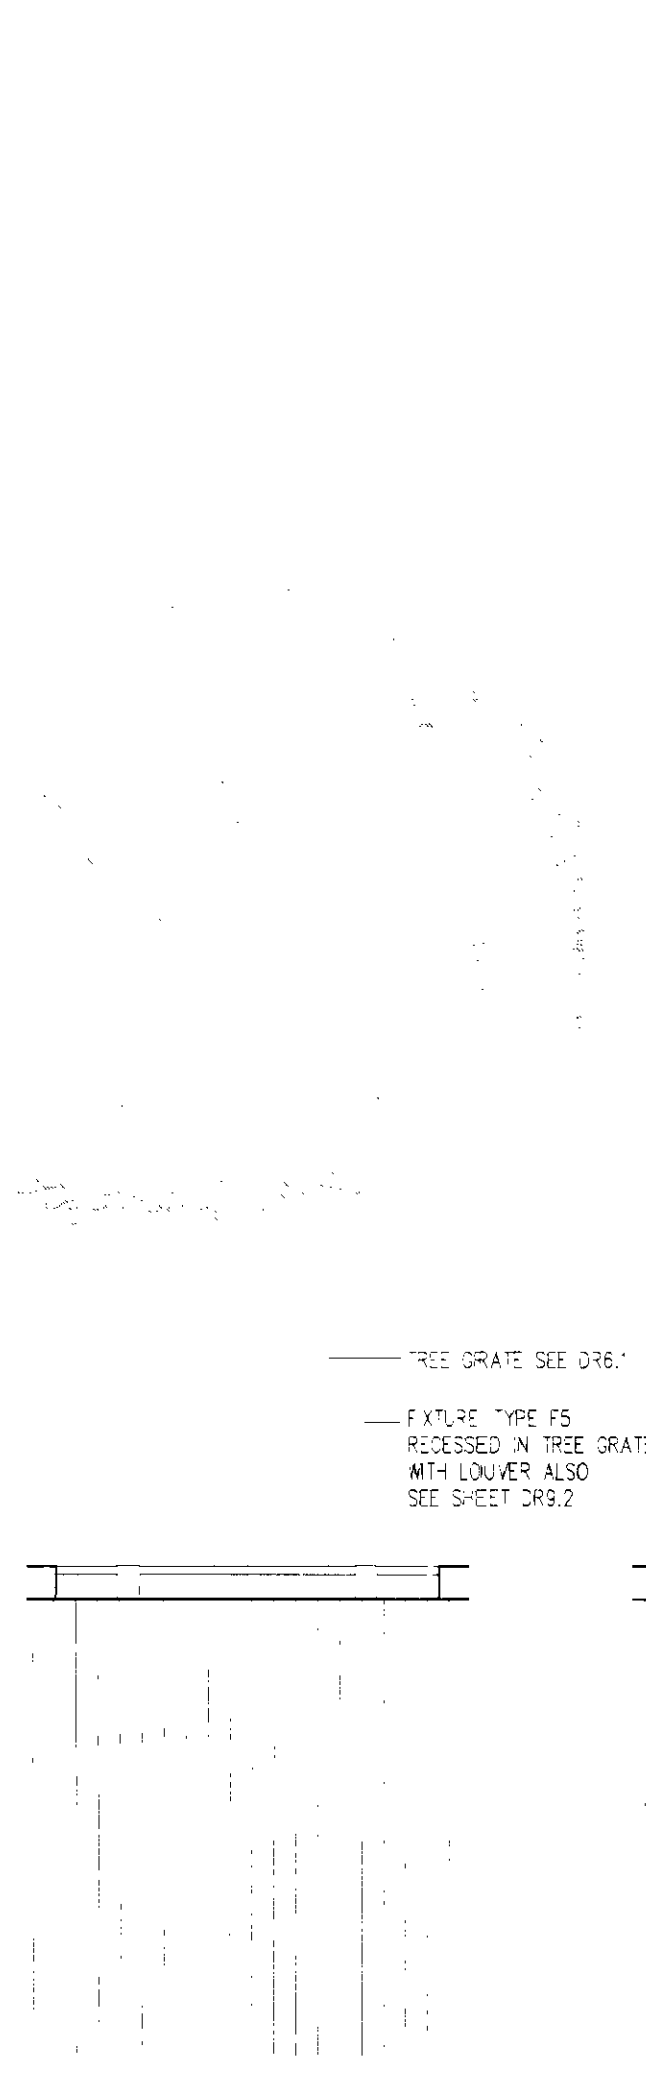


6 fixture F5

DR7.0 SCALE: 1/2" = 1'-0"

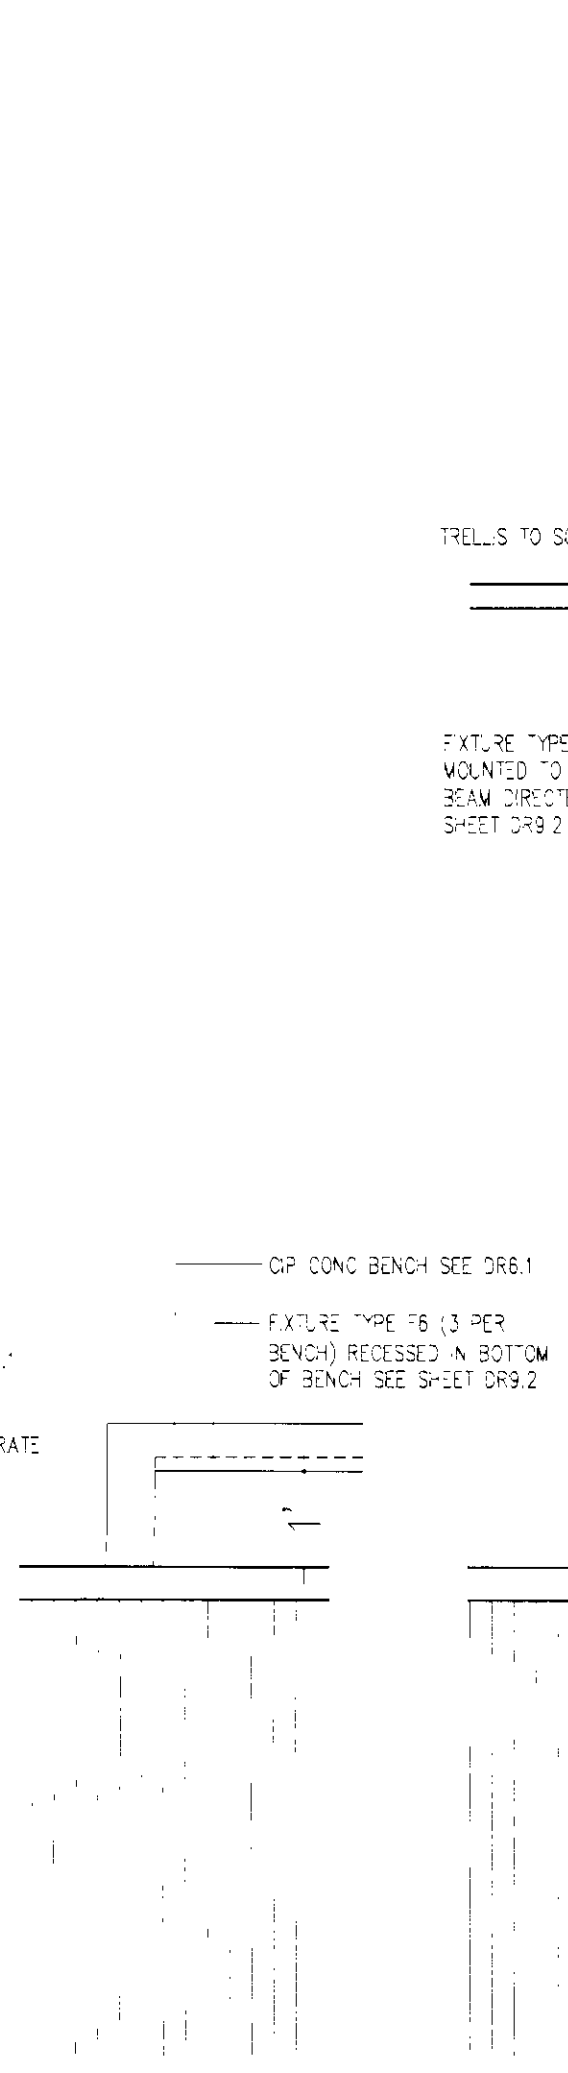


7 fixture F6

DR7.0 SCALE: 1/2" = 1'-0"

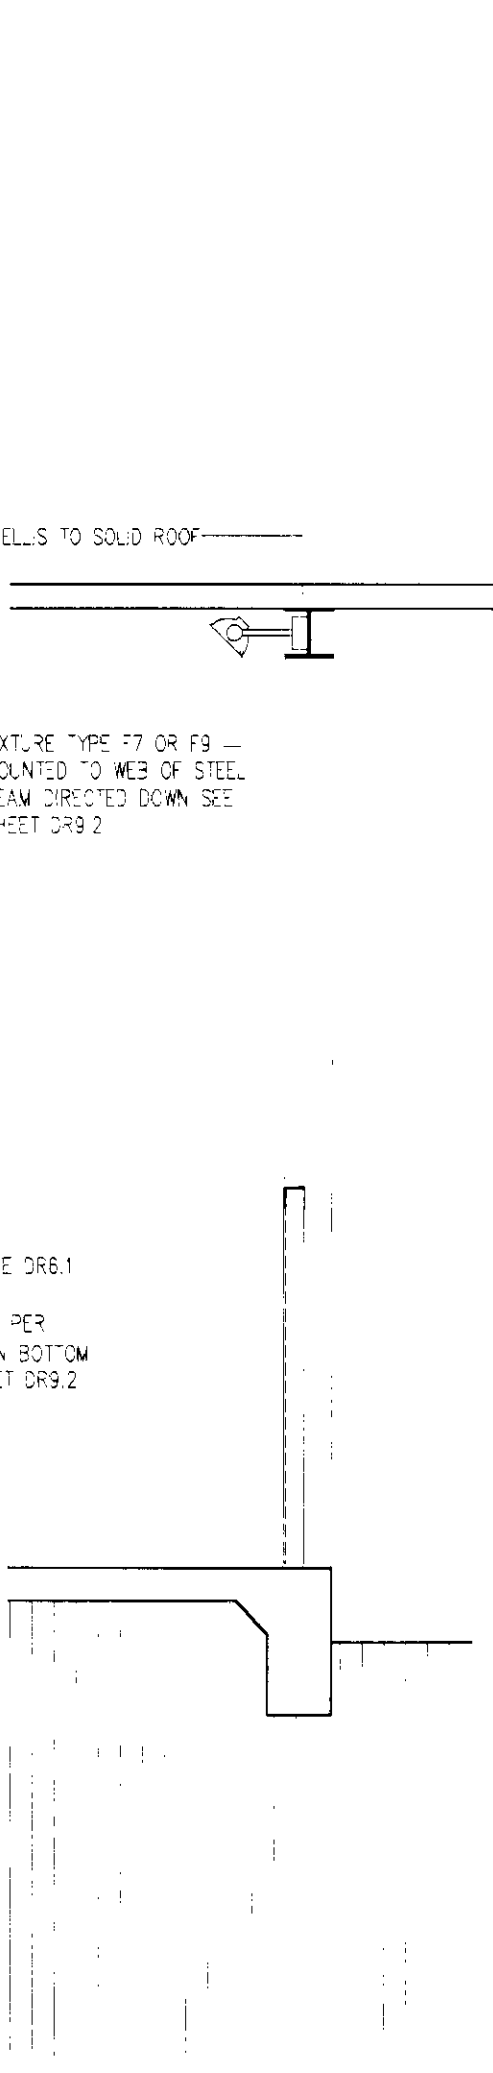


8 fixtures F7 + F9

DR7.0 SCALE: 1/2" = 1'-0"

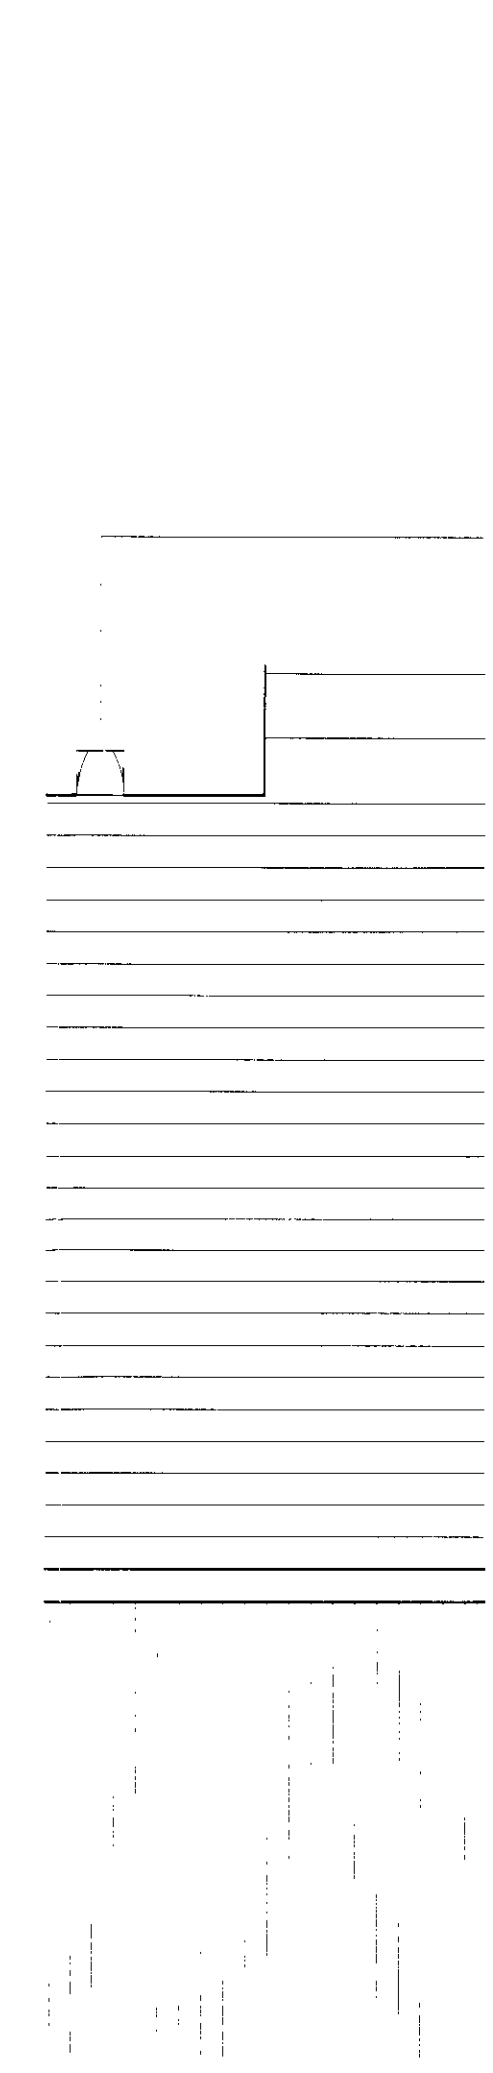

9 fixture F8

DR7.0 SCALE: 1/2" = 1'-0"

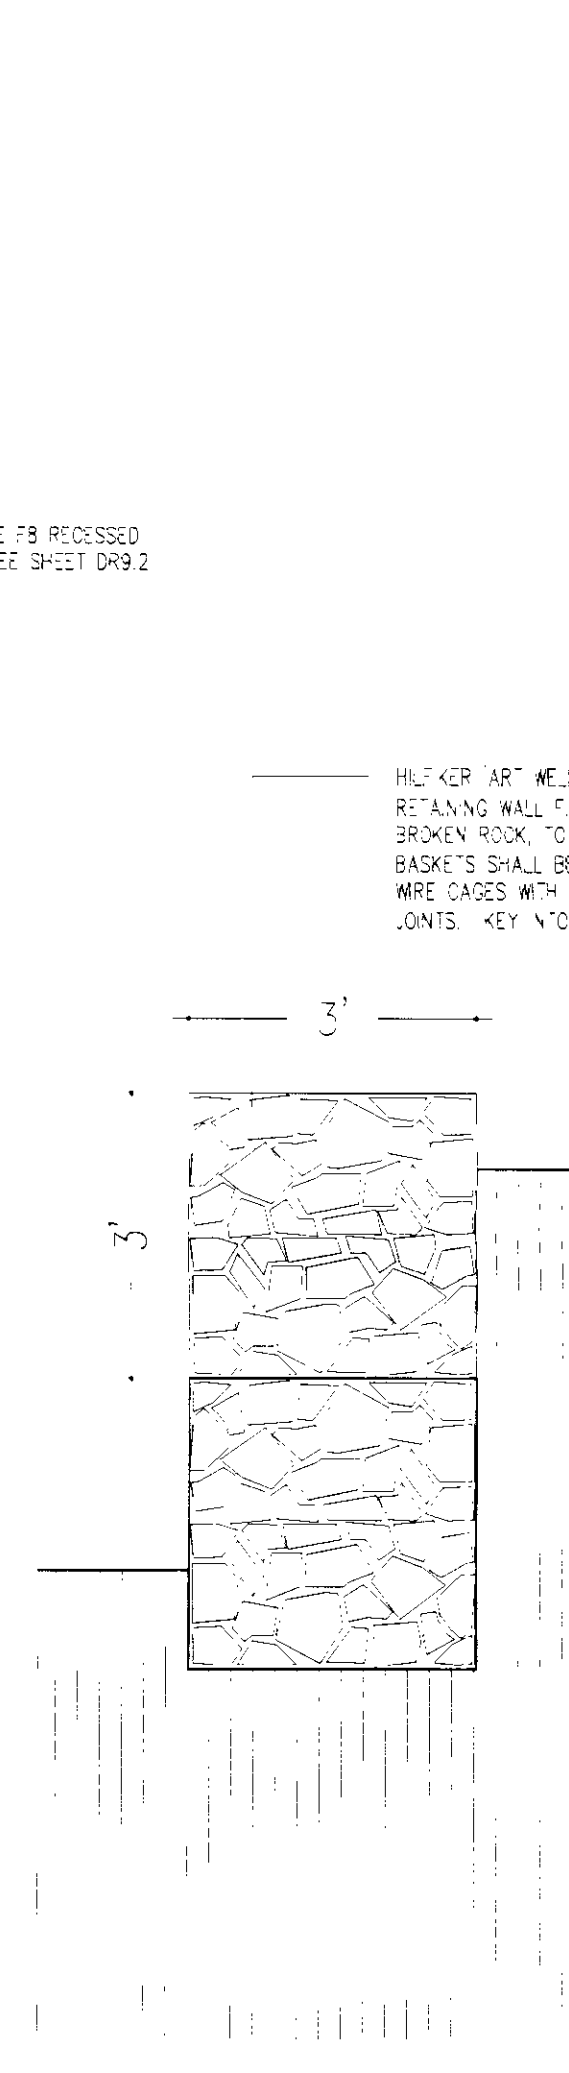

10 gabion wall

DR7.0 SCALE: 1/2" = 1'-0"