

PLANT MATERIALS

STREETS CAPES

Primary Street Trees

Palo Brea *cercidium praecox*
 Mt. Atlas Pistache *pistacia atlantica*
 Shamel Ash *fraxinus uhdei*

Accent Trees:

Texas Mountain Laurel *sophora secundiflora*
 Yellow Oleander *thevetia peruviana*
 Palms *palmae varieties (phoenix, dactylifera, washingtonia robusta or arecastrum romanzoffianum)*
 Jacaranda *jacaranda mimosifolia*

Other Materials:

Annals
 Bougainvillea varieties
 Agave
 Nandina
 Lantana montevidensis
 Ilex vomitoria
 Hibiscus rosa-sinensis
 Other plant materials

PLAZAS AND PERFORMANCE SPACE

Trees

Jacaranda *jacaranda mimosifolia*
 Magnolia *magnolia grandiflora*
 Texas Mountain Laurel *sophora secundiflora*
 Native Mosque *prosopis volutina*
 Mexican Bird of Paradise *coccoloba mexicana*
 Mt. Atlas Pistache *pistacia atlantica*
 Shamel Ash *fraxinus uhdei*
 Citrus varieties

Shrubs/Accents:

Bougainvillea varieties
 Yellow Oleander *thevetia peruviana*
 Pyracantha *pyracantha rosaceae*
 Pittosporum *pittosporum tobira*
 Lantana *lantana montevidensis*
 Arabian Jasmine *jasminum sambac*
 Hibiscus *hibiscus rosa-sinensis*
 Annuals

Groundcover/Accents:

Turf
 Trailing Indigo Bush *mid-iron sod*
dalen greggii
 Yellow Dots *wedelia trilobata*
 Penstemon *penstemon sp.*
 Cereus *cereus hilmannianus*

NOTE: Plant materials are shown to illustrate character and concept. Detailed landscape plans to be approved by staff consistent with this concept plan.

GOLDWATER BOULEVARD STREETSCAPE
 - Compatible with existing materials on Goldwater
 - Create buffer between project and neighborhood to the west

THE GARDEN
 - Theme to be developed, such as:
 - maze
 - desert/early Arizona plant theme
 - sculpture garden
 - memory garden
 - Scottsdale history/pioneers garden
 - Quiet, a refuge, compatible with residential uses nearby

CAMELBACK ROAD STREETSCAPE


- Street trees similar to north side
- Lush and colorful arid region plant materials predominate
- Sheltered pedestrian walkways
- Grand entry drive with more urban accent landscaping near buildings

MARSHALL WAY STREETSCAPE

- Two-lane "Main Street"
- Angle parking with trees
- Wide pedestrian walkway (15 ft.) with shade, landscaping, seating, other amenities
- Enhanced pavement texturing
- Varied overhead shade structures to include arcades, landscaping, lattice-work, awnings, other.
- Special pedestrian crossing design treatments such as:
 - curb extensions
 - special paving, coloration
 - accent landscaping
 - distinctive lighting

KEY PEDESTRIAN CROSSINGS

Special design treatment

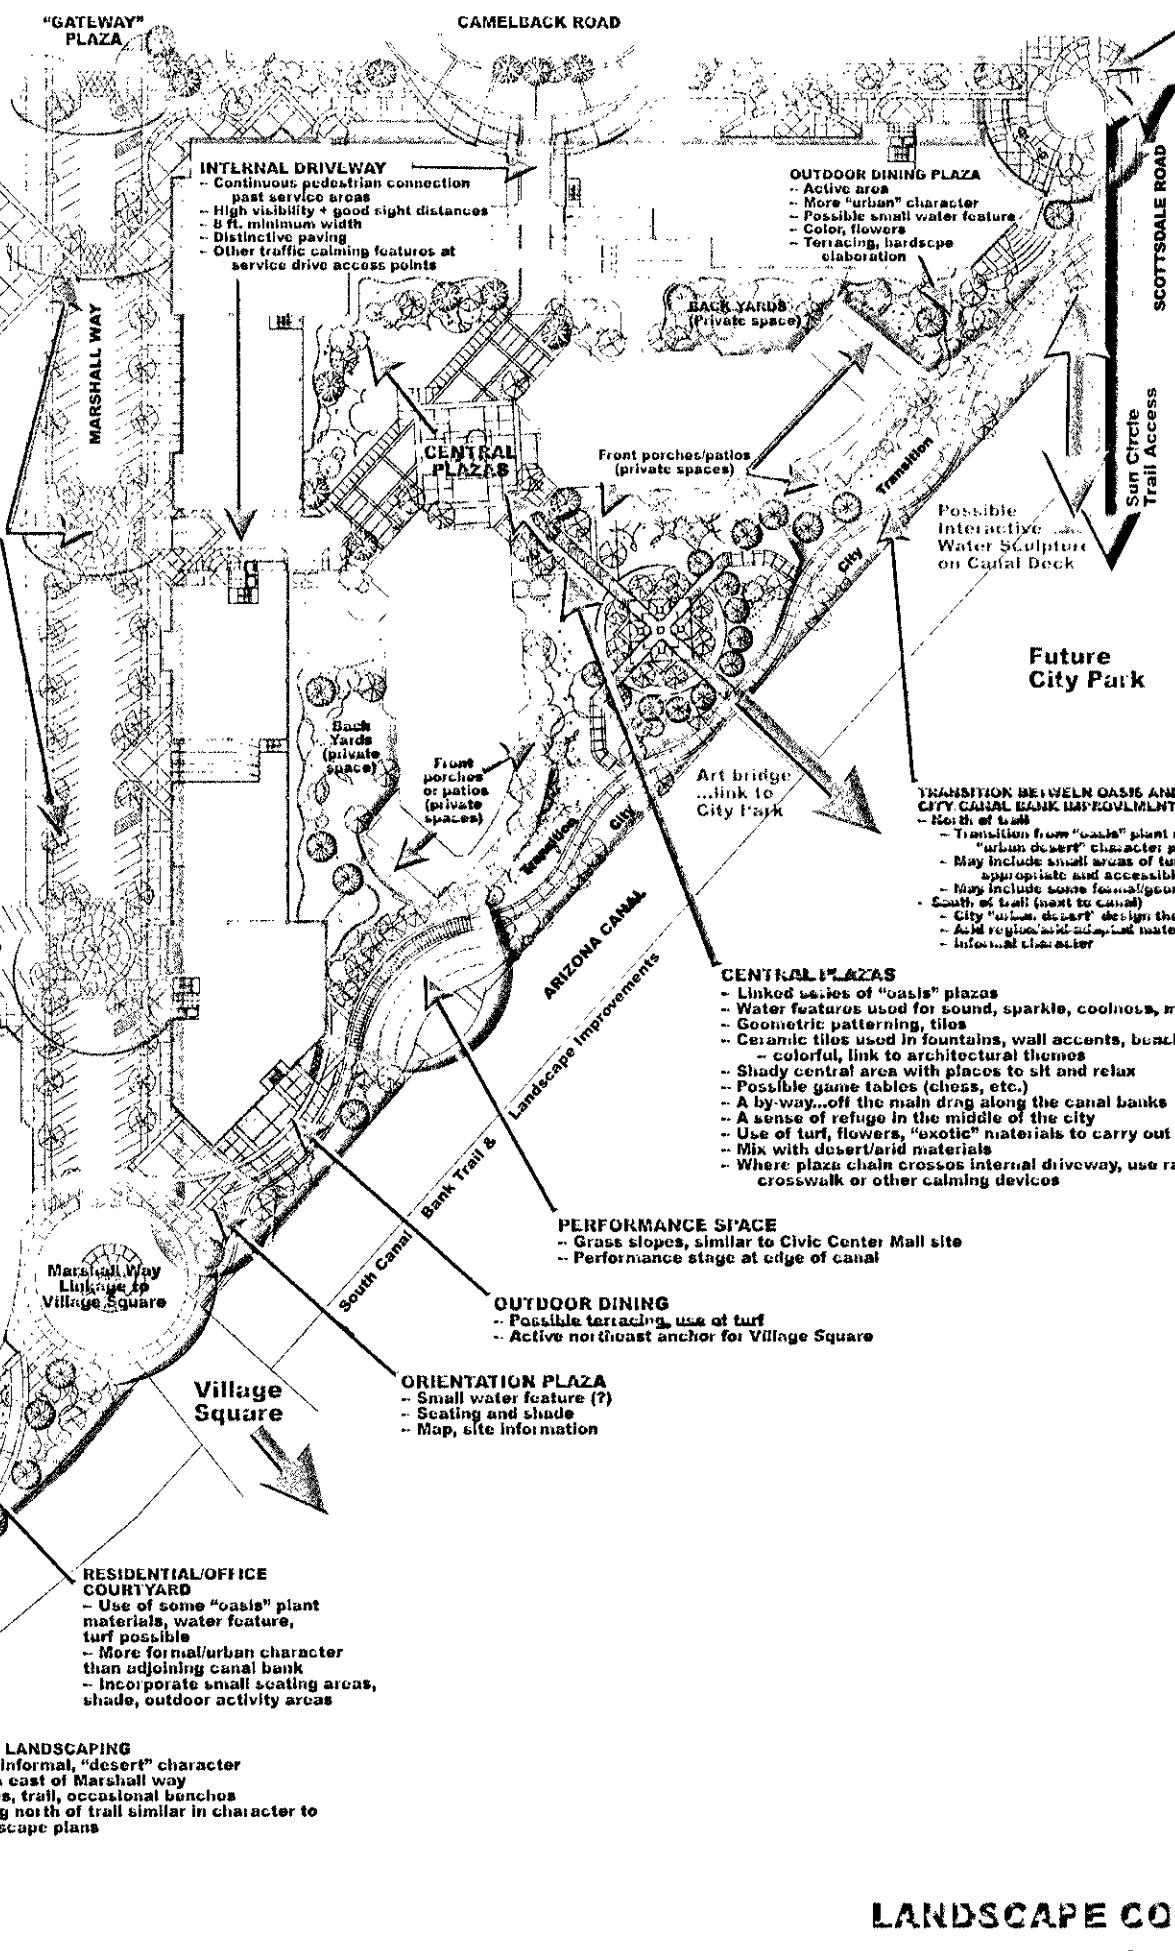

LANDSCAPE CONCEPT PLAN

Scottsdale Waterfront
 Scottsdale Waterfront, L.L.C.