



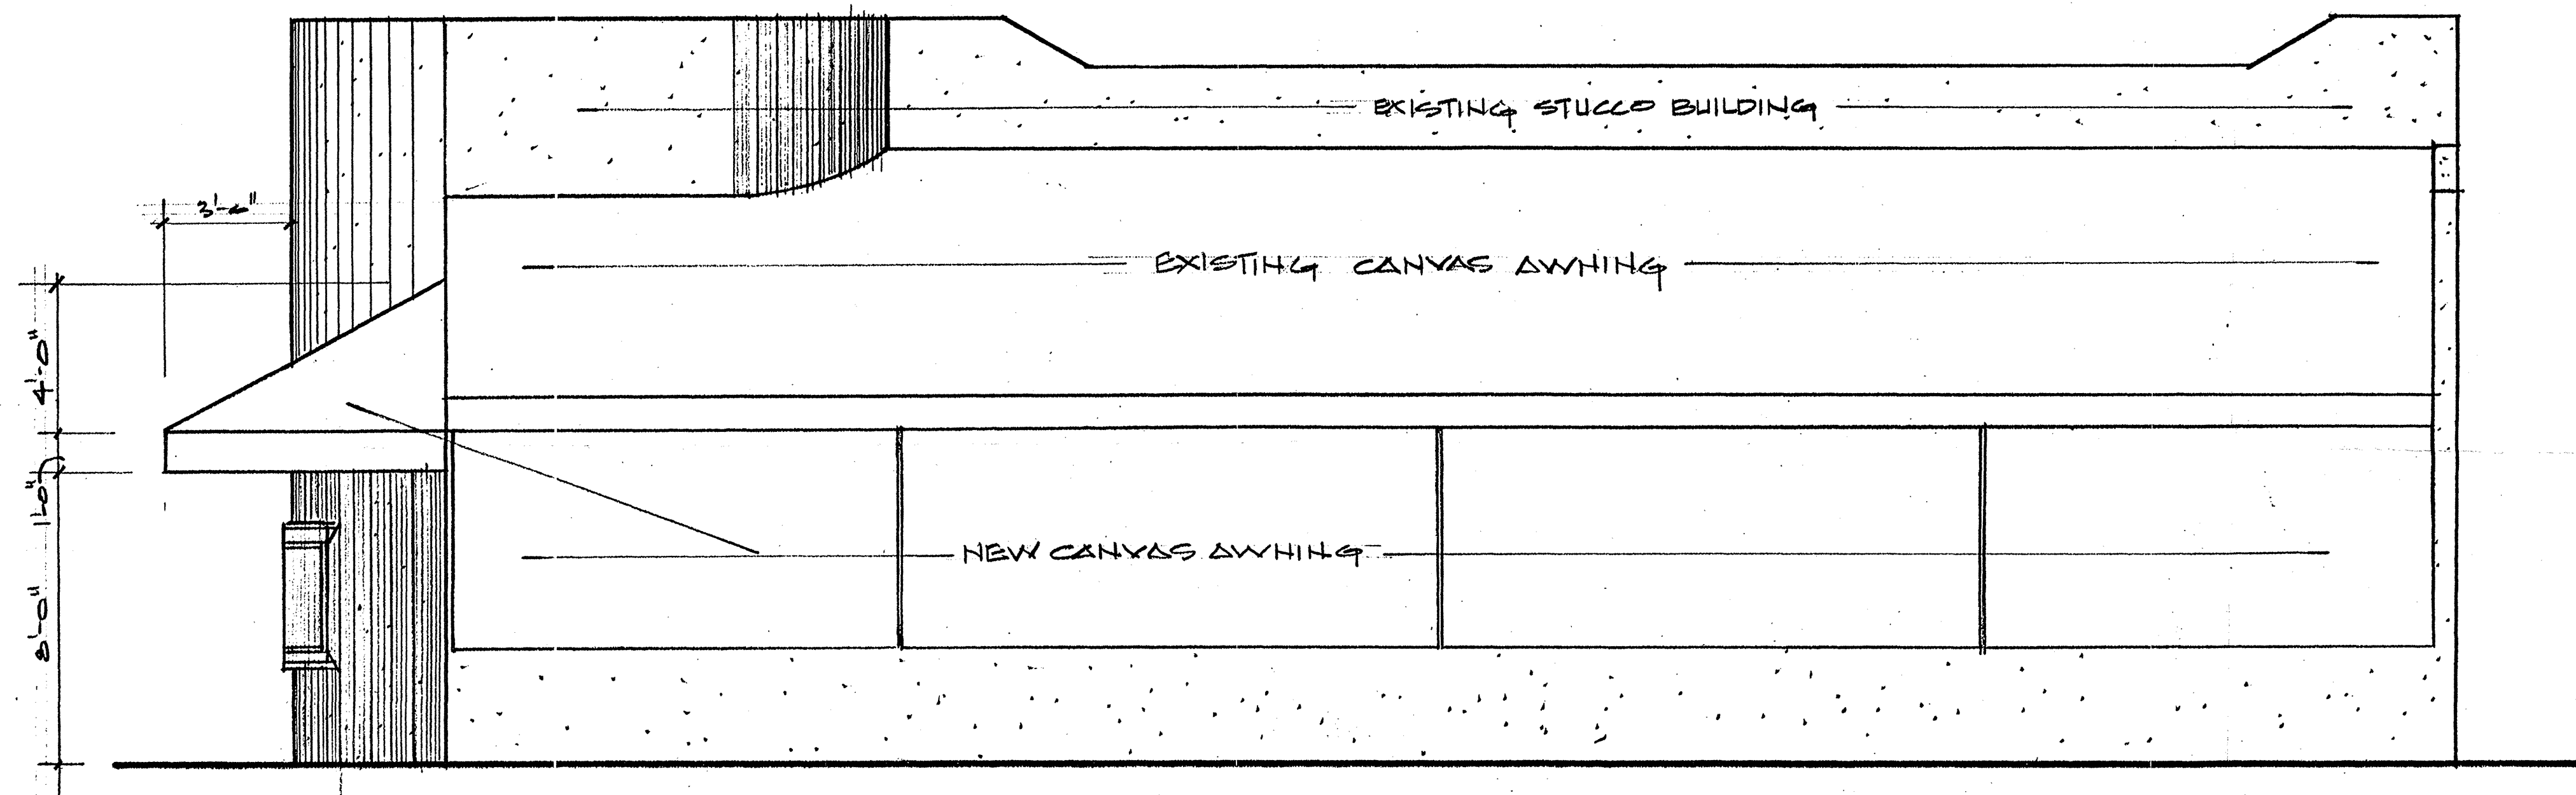

WEST ELEVATION
1/4"=1'-0"

198-SA-02
CITY OF SCOTTSDALE
COMMUNITY DEVELOPMENT
STAFF APPROVAL
ELEVATIONS
THIS DESIGN WAS APPROVED BY STAFF WITH STIPULATIONS
AS NOTED ON THE ELEVATIONS. APPROVAL OF THIS DESIGN
DOES NOT CONSTITUTE APPROVAL OF ANY MATERIALS
THAT ARE CONTRARY TO THE BUILDING CODE OF THE CITY
OF SCOTTSDALE.
8.13.02
DATE
[Signature]
INCHES

* No signage included as
part of this approval.

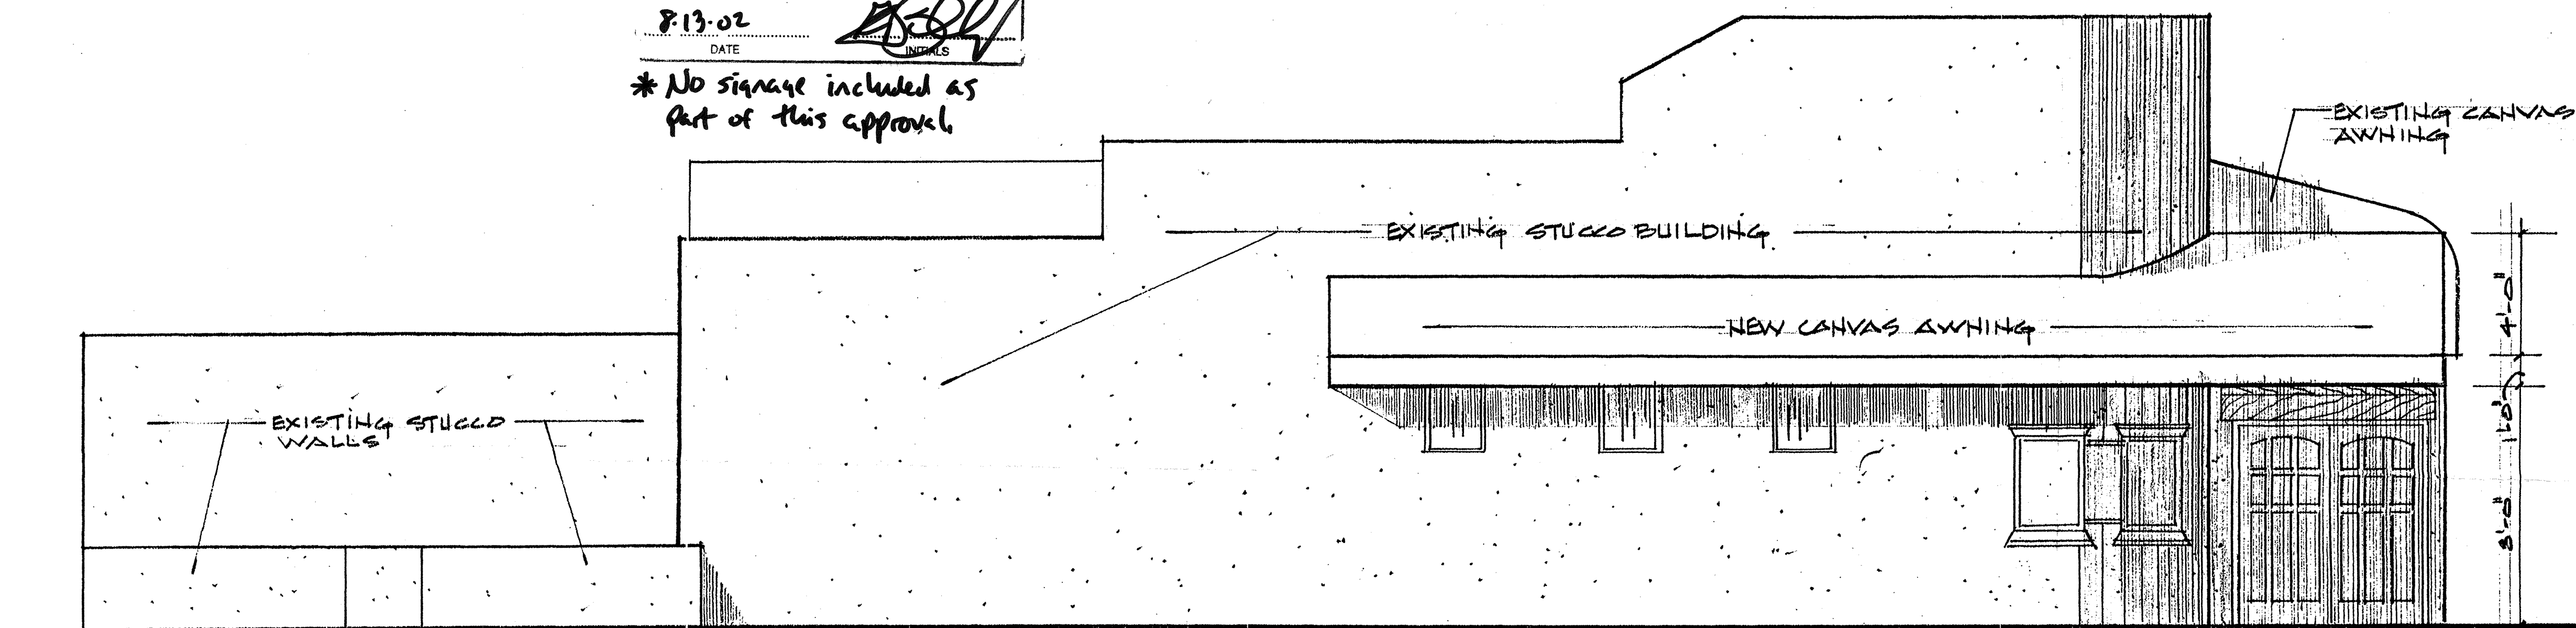

NORTH ELEVATION
1/4"=1'-0"

MARTINI RANCH
7295 E. STETSON
SCOTTSDALE, AZ.

8/09/02

198 SA02

DESIGN COALITION
737 W. WHY WORRY LANE
PHOENIX, ARIZONA