



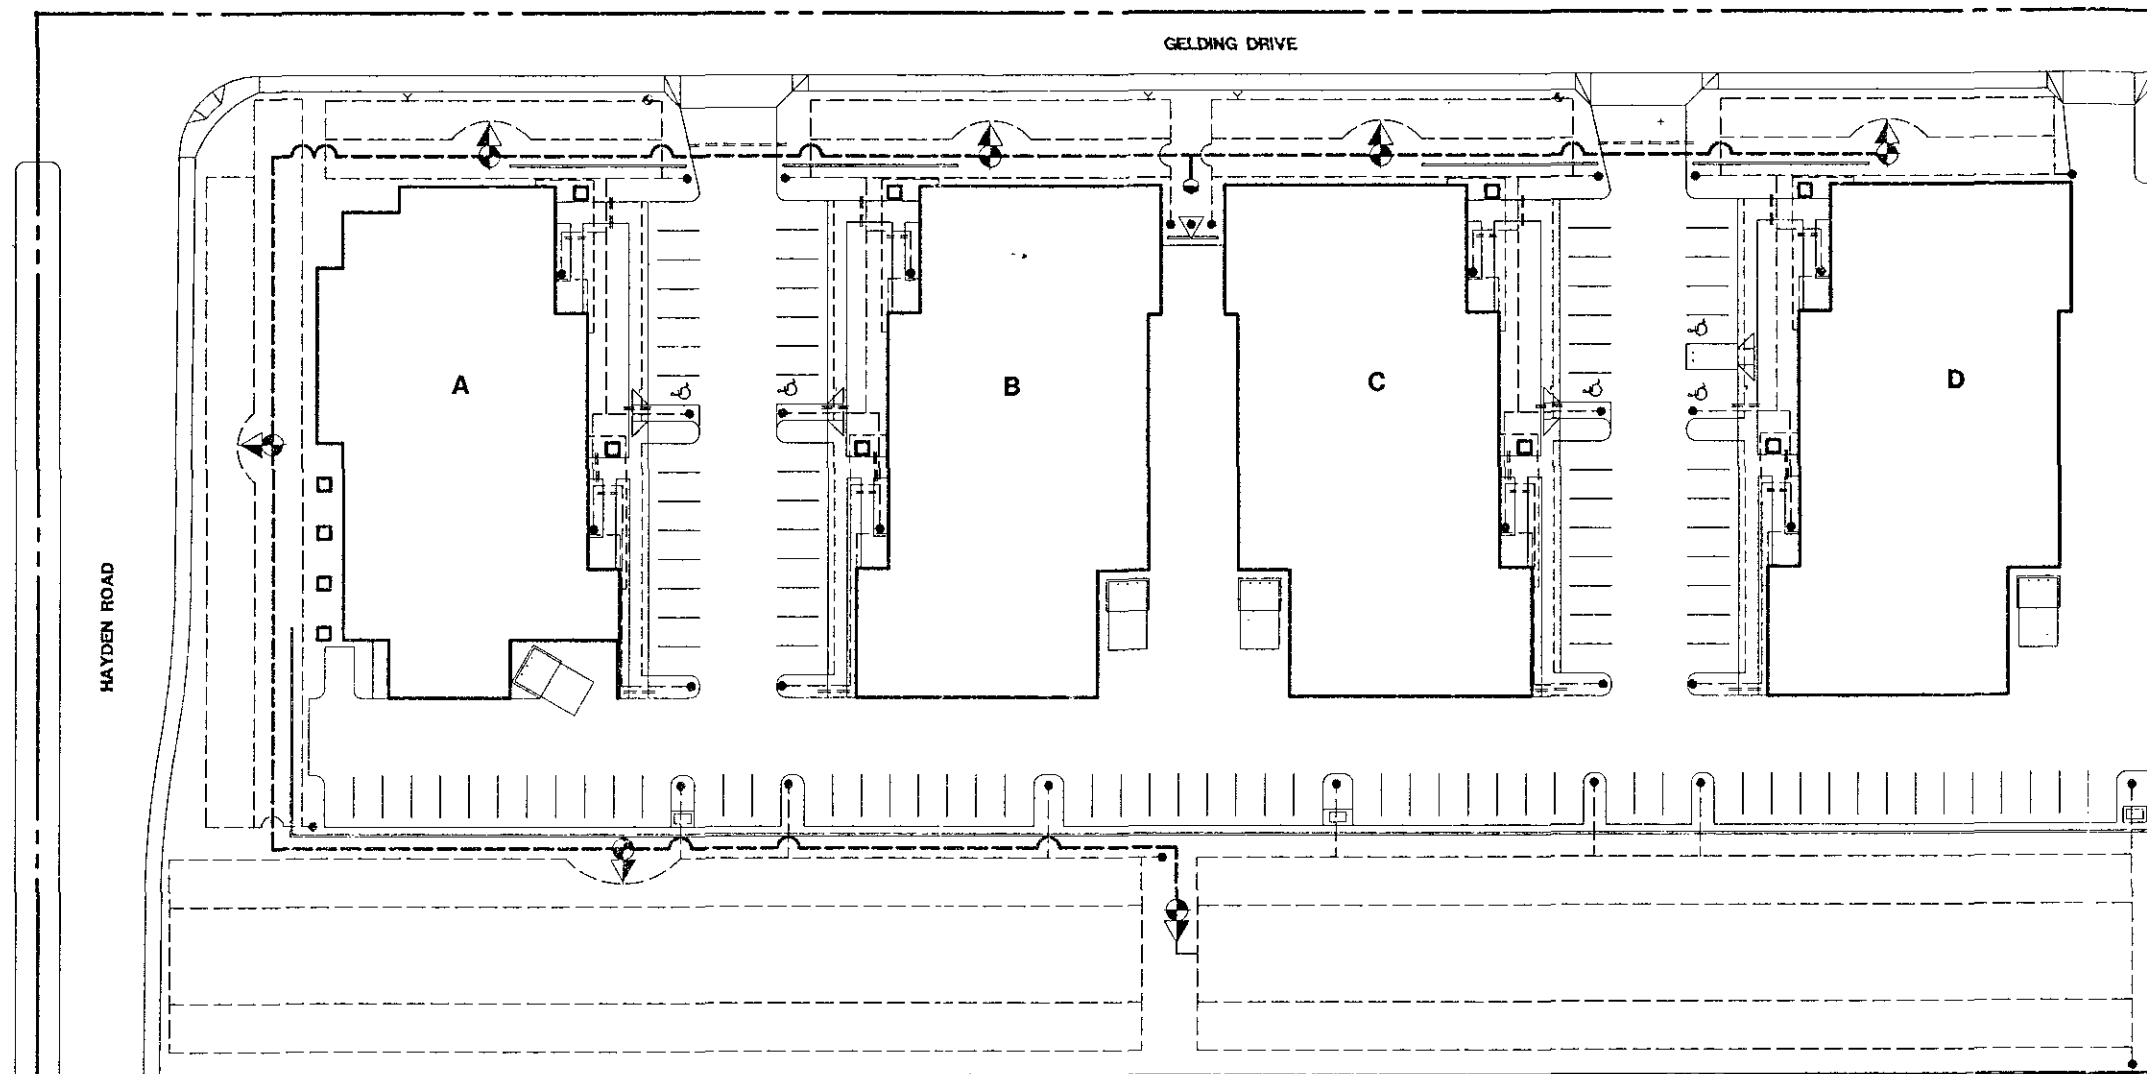


IRRIGATION PLAN
SCALE 1"=30'-00"

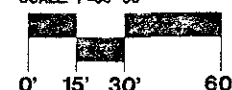


IRRIGATION LEGEND

- FEBCO 825-YA-1.5" R.P. ASSY. (CONNECTION PER CIVIL DRAWINGS, FIELD VERIFY EXACT LOCATION)
- HARDIE 700-1" CONTROL VALVE
- ▲ SENNINGER PMR-MF PRESSURE REGULATOR WITH AG PRODUCTS "Y" STRAINER
- ▲ IRRITROL MC PLUS 8 STATION CONTROLLER (POWER PER GENERAL CONTRACTOR)
- BOWSMITH ML-210 EMITTER
- BOWSMITH SL-210 EMITTER
- CLASS 200-2" MAINLINE
- CLASS 200-3/4" LATERAL LINE
- AG. PRODUCTS SELF FLUSHING END CAP
- SCH 40 PVC SLEEVE
4" AT MAINLINE
2" AT LATERAL LINE


NOTE:
THE EMITTERS HAVE NOT BEEN SHOWN FOR GRAPHIC CLARITY. VERIFY EMITTER COUNT WITH PLANT COUNT AND EMITTER DETAIL.

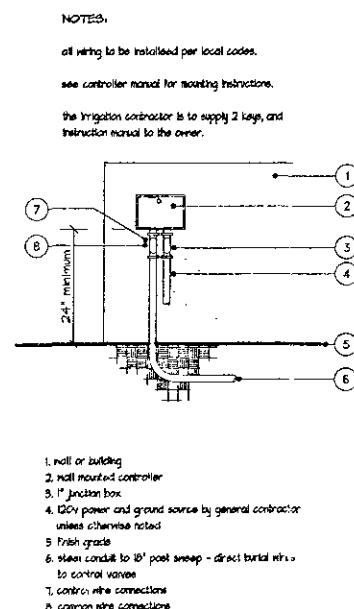


CONTROLLER DETAIL

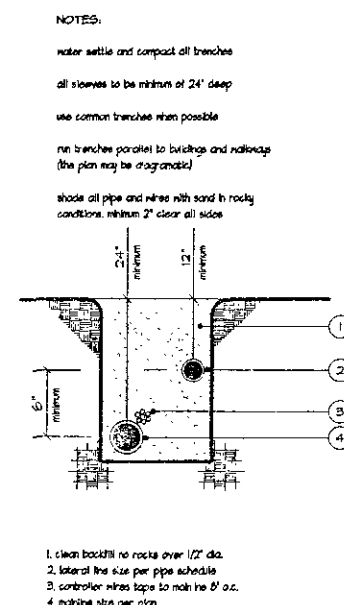

TRENCHING DETAIL

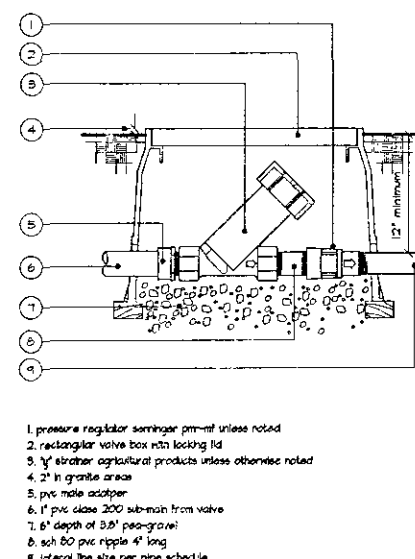

DRIP ASSEMBLY DETAIL

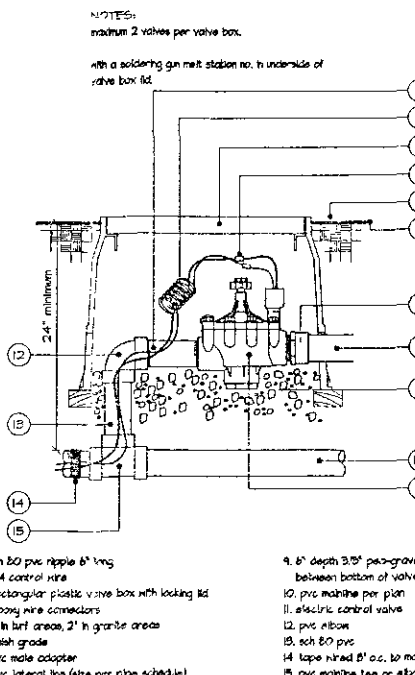

CONTROL VALVE DETAIL

PLANT SIZE	G.A. PER HR.	EMITTER SIZE
36" box	6	(1) H-10-L
24" box	4	(1) H-10-L
18 gallon	4	(1) H-10-L
9 gallon	1	(1) S-10-L
1 gallon	1	(1) S-10-L

NOTES:
emitter sizing and quantities may vary depending on soil type and climate conditions verify prior to bidding.
the irrigation contractor may substitute 1 multi emitter for 6 single emitters in ground once as long as discharge does not exceed 6 ft.




EMITTER SCHEDULE



IRRIGATION PLAN

REVISIONS:
SCOTTS 10-29

JOB NO. 96051
FILE NO. 6051A1-R
DATE: 11-04-98
L-2
OF 3

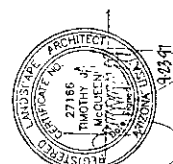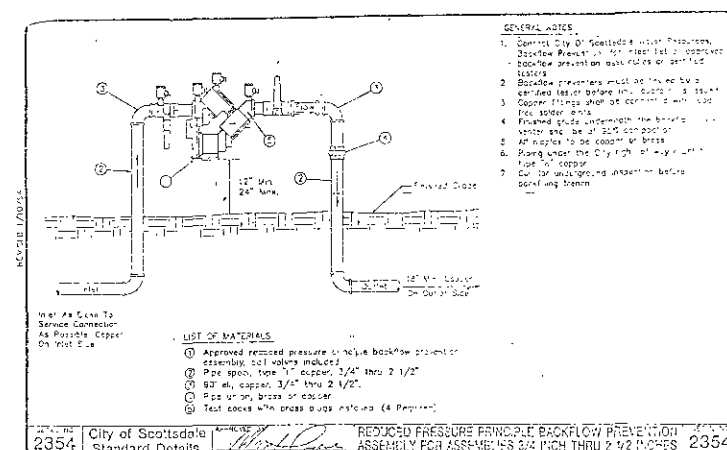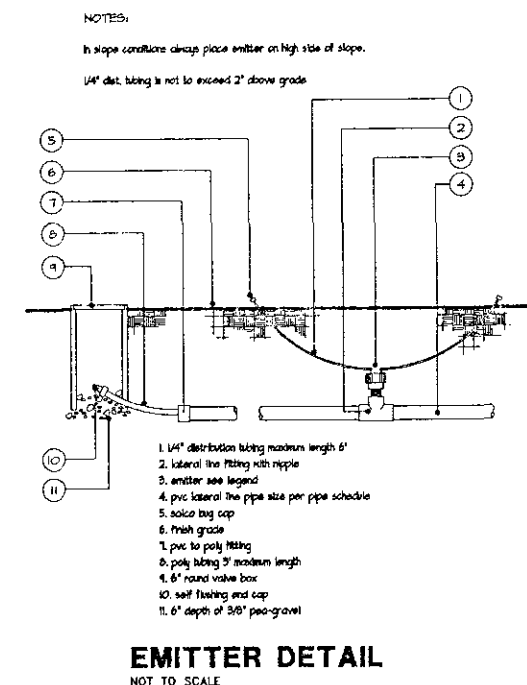

STUDIO R
Architects

9804 N. 100TH PLACE
SCOTTSDALE, ARIZONA 85259
602.514.5489 FAX 602.514.5489

HAYDEN BUSINESS CENTER

14201 NORTH HAYDEN ROAD
SCOTTSDALE, ARIZONA 85259