

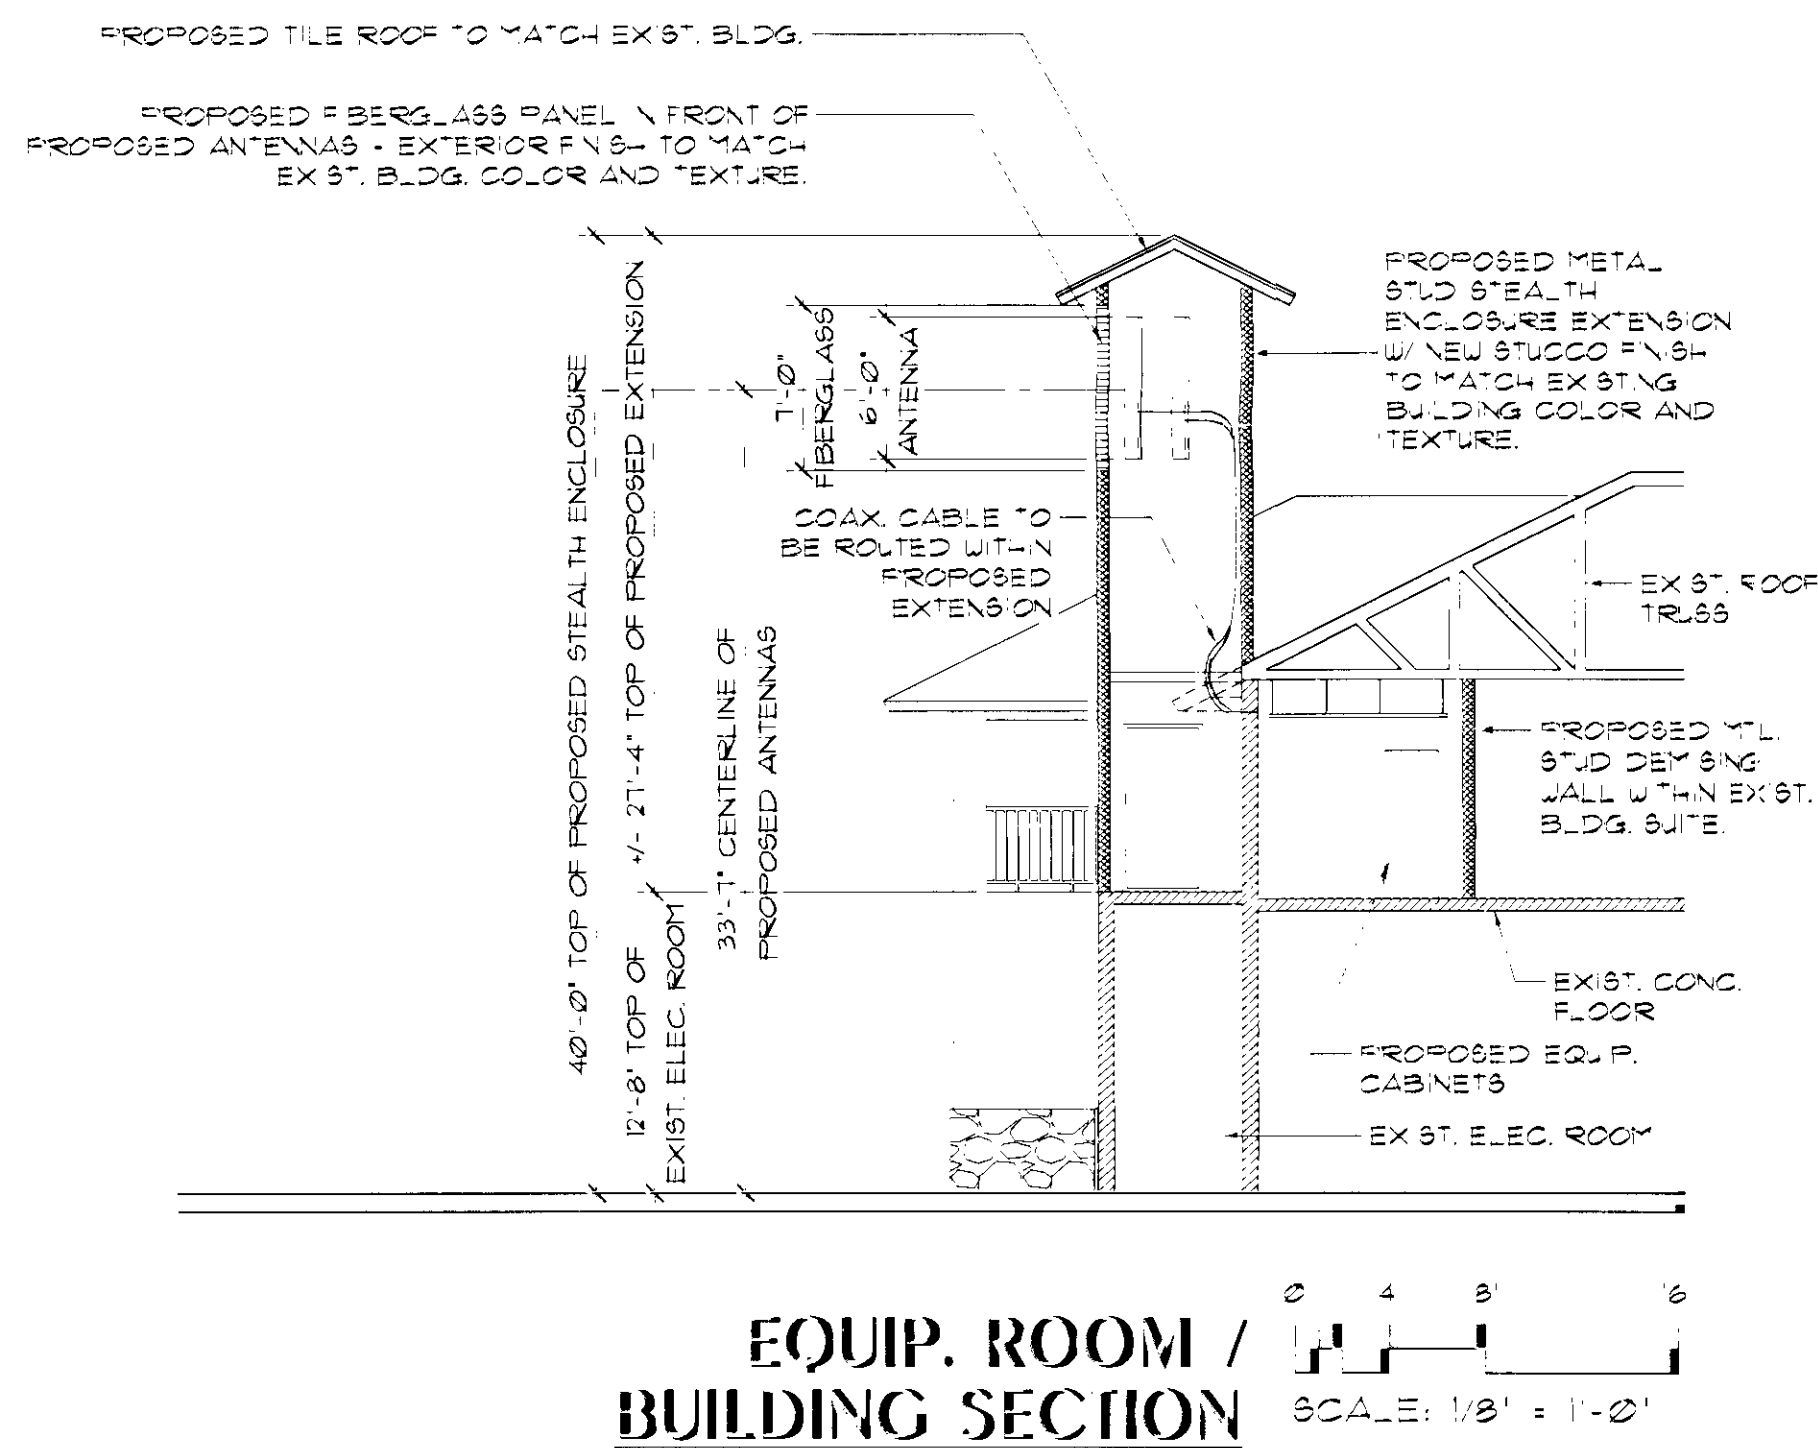
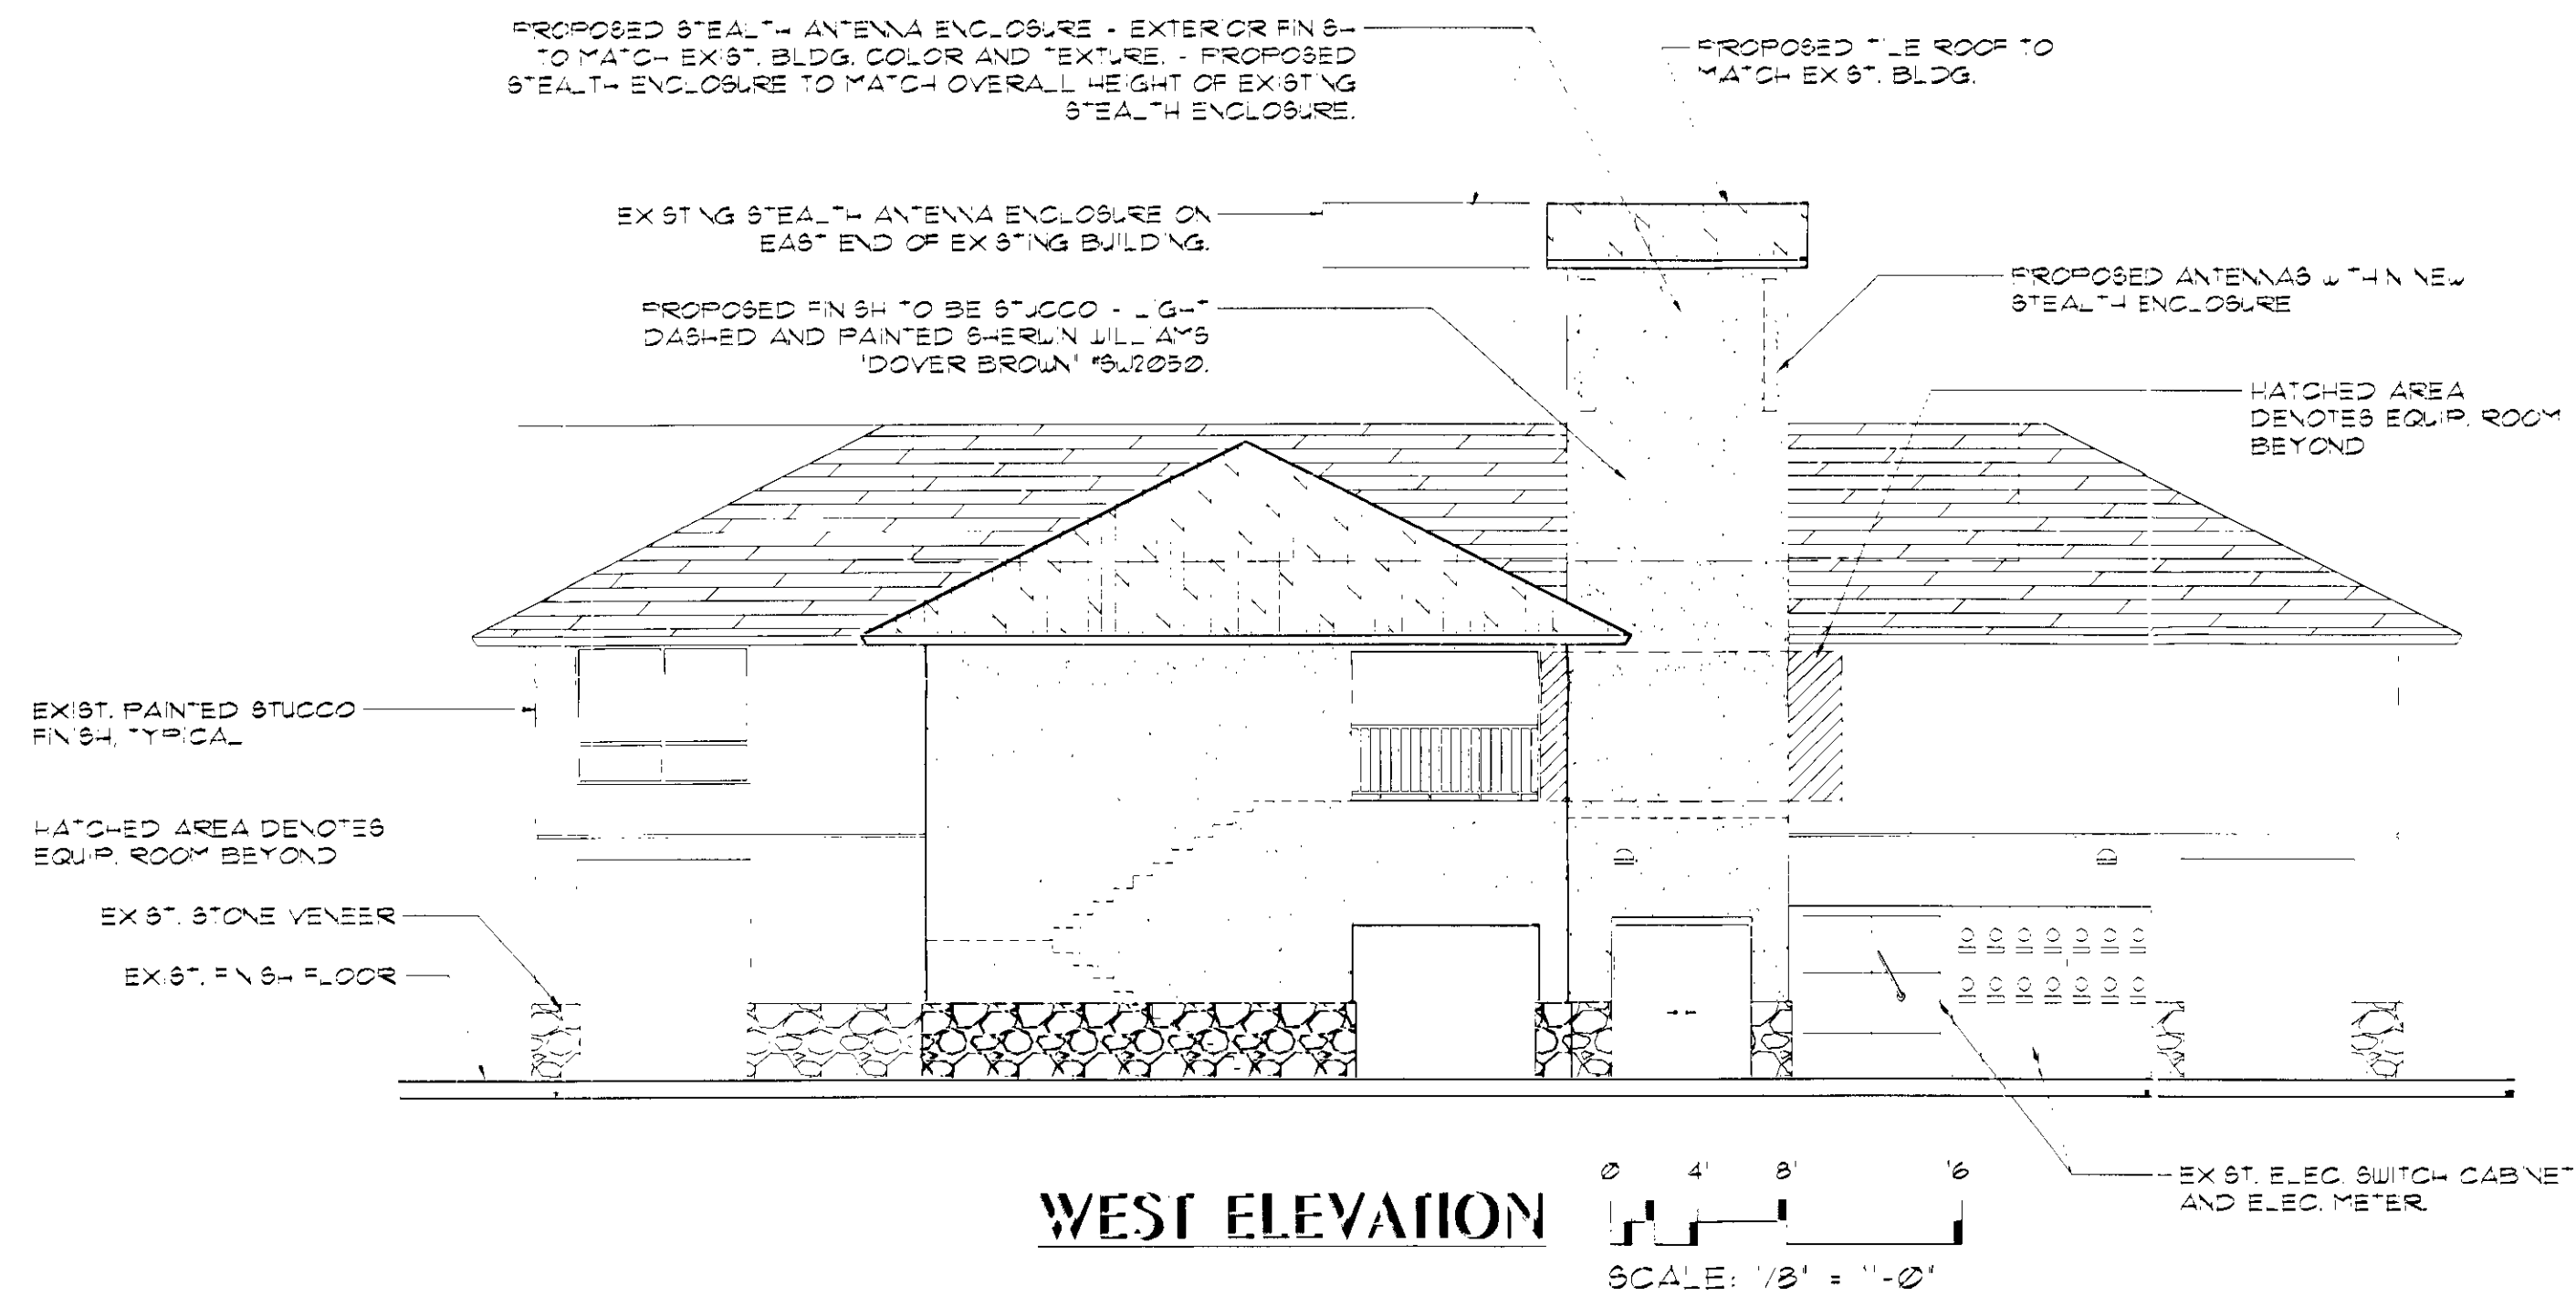


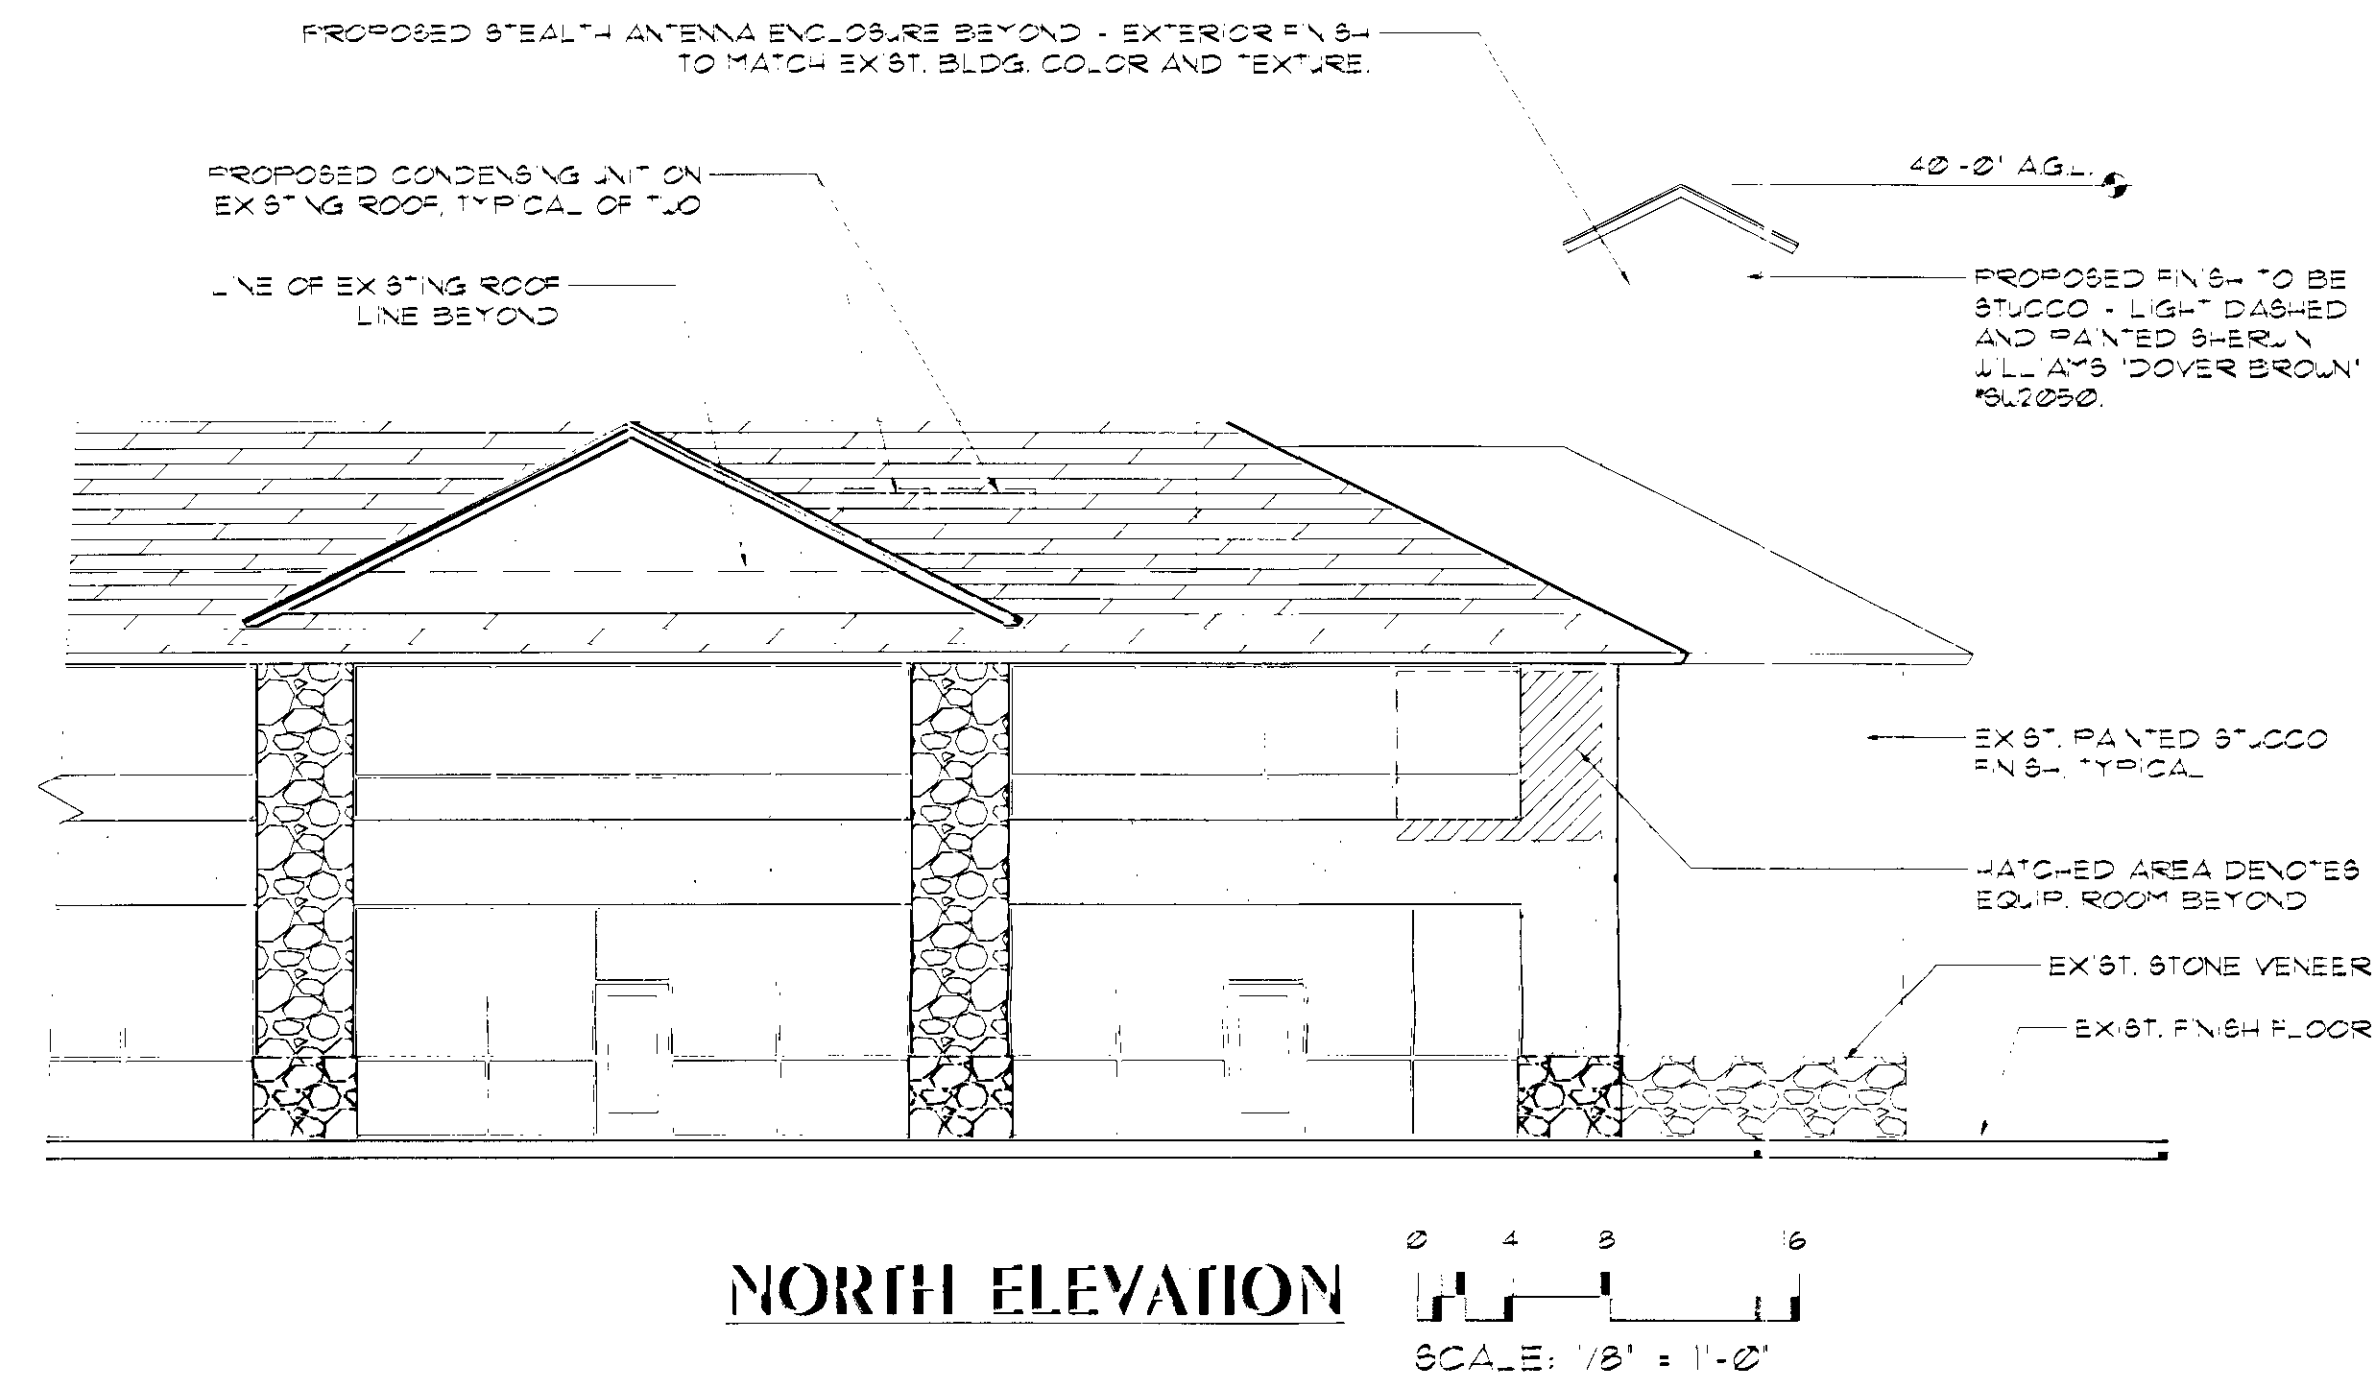

INTERNAL REVIEW		
DEPARTMENT	INITIALS	DATE
SITE ACQUISITION		
CONSTRUCTION		
ZONING		
ALLTEL		
OWNER		
SOILS ENGINEER		
RFI ENGINEER		

THIS DRAWING IS COPYRIGHTED AND THE PROPERTY OF YOUNG DESIGN CORPORATION (YDC) & PRODUCED SOLELY BY YDC AND AFFILIATES. REPRODUCTION OR USE OF THIS DRAWING AND/OR THE INFORMATION CONTAINED HEREON IS FORBIDDEN WITHOUT WRITTEN PERMISSION BY YOUNG DESIGN CORPORATION.

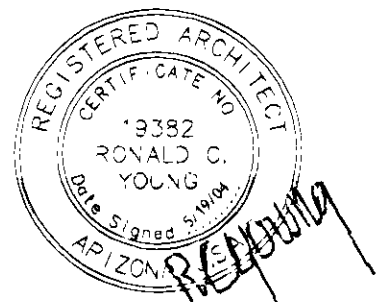

OWNER'S PROJECT #


724545012

SITE NAME

McDOWELL MTN. RANCH

STREET ADDRESS

10421 E. McDOWELL
MOUNTAIN RANCH
SCOTTSDALE, AZ. 85259

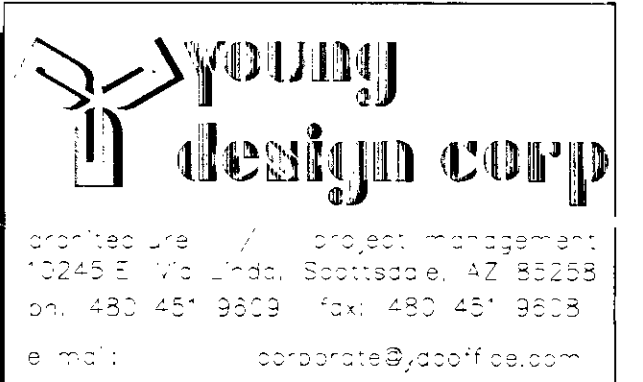

DRAWING DATE 05/19/04

REV. SIGNS	
NO.	DATE
1	.
2	.
3	.

ARCHITECT'S JOB NO. YDC-582

SHEET TITLE

ZONING ELEVATIONS

SHEET NUMBER

APPROVED
7/8/04
39-DR-2004

ELC/ATM/MS - 2004