


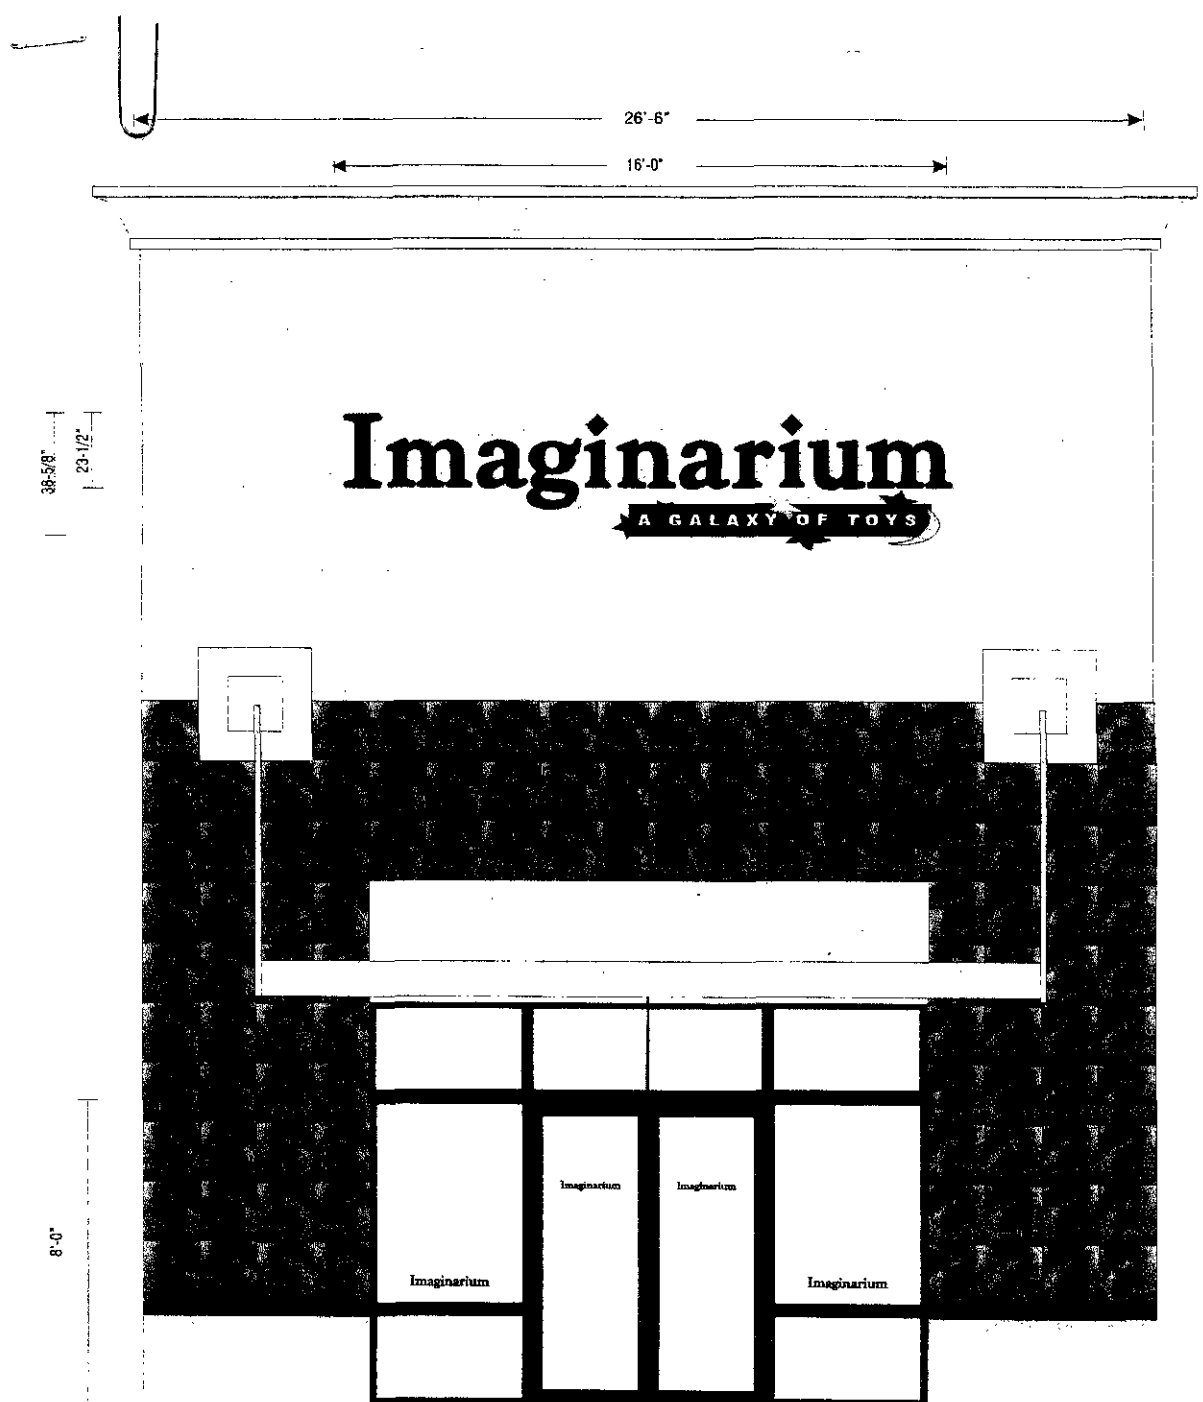

- (1) SET OF PANTONE REFLEX BLUE REVERSE HALO-LIT CHANNEL LETTERS INSTALLED THROUGH THE WALL ON FACADE OVER CANOPY.
- (1) ILLUMINATED "TAG LINE" SIGN BOX INSTALLED UNDER LETTERS, MULTI COLOR TRANSLUCENT VINYL GRAPHICS WITH PANTONE REFLEX BLUE SIGN BOX.
- (2) SETS OF 4" TALL SECOND SURFACE WHITE VINYL WINDOW LETTERING "Imaginarium".
- (2) SETS OF 3" TALL SECOND SURFACE WHITE VINYL DOOR LETTERING "Imaginarium".
- (1) DOUBLE SIDED REFLEX BLUE OVAL BLADE SIGN WITH WHITE & YELLOW VINYL LETTERING INSTALLED 8'-0" FROM GRADE TO BOTTOM OF SIGN CENTERED OVER DOORS. SIGN MOUNTED TO CANOPY WITH BLACK METAL BRACKET.

SIGN CALCULATIONS:

MAXIMUM ALLOWANCES:

1.5 SF x 26'-8" = 39-3/4 SF OF SIGNAGE
 MAX LETTER HEIGHT: 30"
 MAX HEIGHT FOR TWO LINES COPY = 42"
 80% OF 26.5' LINEAR FRONTAGE = 21'-2 1/2"

IMAGINARIUM: MAX LETTER HEIGHT = 23 1/2"
 23-1/2" x 16'-0" = 31.33 SQ FT
 A GALAXY OF TOYS ILLUMINATED BOX =
 10-1/2" X 98-1/4" = 7.19 SQ FT
 TOTAL COMBINED SQUARE FEET = 38.49 SQ FT
 MAX COMBINED HEIGHT: 38'-5/8"
 MAX LENGTH = 16'-0"

NOTE: FIELD CHECK ALL FACADE MEASUREMENTS
 PRIOR TO FABRICATION

abc SIGN CORPORATION

15 Front Street, Bridgeport, CT 06608 203) 336-3403 Fax (203) 333-6062

These plans are the exclusive property of ABC Sign Corporation and are the result of the original work of its employees. They are submitted to your company for the sole purpose of your consideration of whether to purchase these plans or to purchase from

IMAGINARIUM / SCOTTSDALE- STORE #A-4

SCALE:
1/4" = 1'-0"

DATE:
12-4-00

DRAWN BY:
LP

DRAWING NO.

WESTCOR PARTNERS

☐ APPROVED

☒ APPROVED AS NOTED *PENDING COS. APPROVAL*

☐ APPROVED AS NOTED, REVISE RESUBMIT

☐ NOT APPROVED

BY *Ed DeLusk*

DATE *11/20*

21"

16'0"

BARRY BRICKEN

FABRICATE AND INSTALL ONE SET OF ILLUMINATED REVERSE PAN CHANNEL LETTERS AS PER THE FOLLOWING SPECIFICATIONS:

METAL

.063 ALUMI RETURNS WITH .090 ALUM. FACES POWDER COATED

COPPER HANDLE P1107B


RETURNS TO BE 2" DEEP CLIP MOUNTED .75" OFF WALL FOR HALO ILLUM

NEON

15MM 6500 WHITE NEON

PK HOUSINGS WITH *Boots*


4500 NEON PER COS

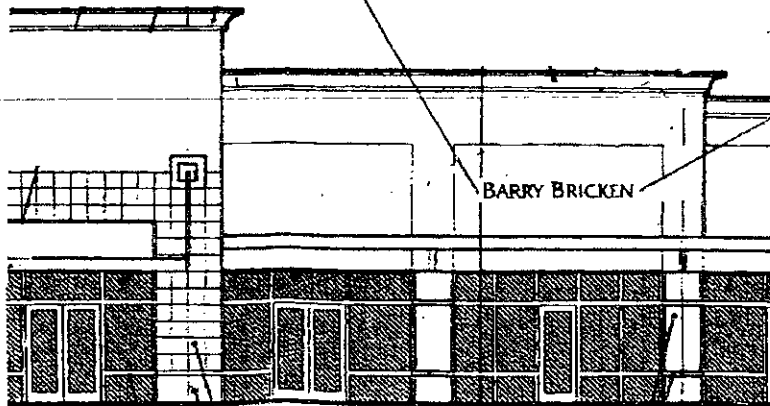

BARRY BRICKEN

20' FRONT

REVERSE PAN CHANNEL LETTERS
SIDE VIEW

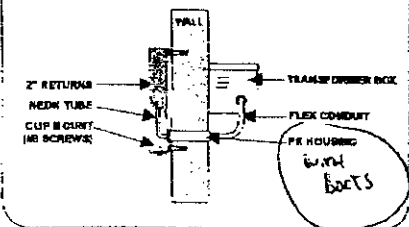

FILE NAME: BARBRICK




CUSTOMER	BARRY BRICKEN
SALESMAN	STEVE NELSEN
DESIGNER	B.W.
DATE	8-16-00
SCALE	1/2"=1'

X

APPROVED BY

DATE

THIS CUSTOM DESIGN SUBMITTED FOR YOUR PERSONAL USE IS THE EXCLUSIVE PROPERTY OF BOOTZ & DUKE SIGN CO. OF PHOENIX, ARIZONA. IT MAY NOT BE REPRODUCED, COPIED, OR EXHIBITED IN ANY FASHION TO ANYONE OUTSIDE OF YOUR ORGANIZATION WITHOUT THE WRITTEN PERMISSION OF AN AUTHORIZED OFFICIAL OF BOOTZ & DUKE SIGN CO.

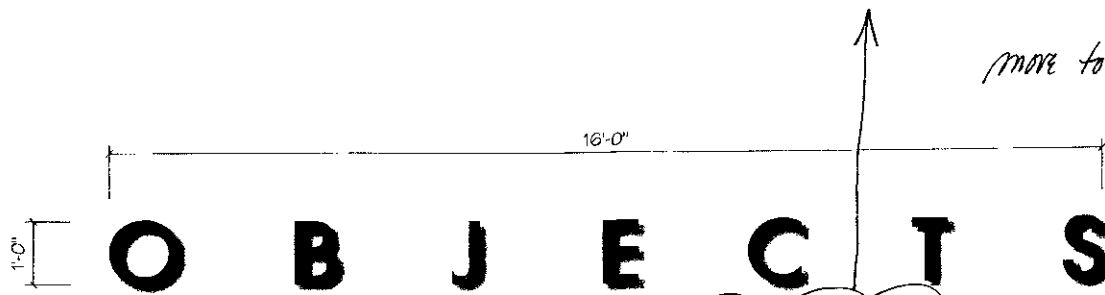


RPC Non-Illuminated Letter Display
 1/2" = 1'-0"

Fabricate and install one (1) set of reverse pan channel
 illuminated aluminum letters with 2 1/2" returns.

Prep, prime and paint powder coat Copper Marble
 #P-11078.

Clip mount pegged 1" away from the overhead fascia.

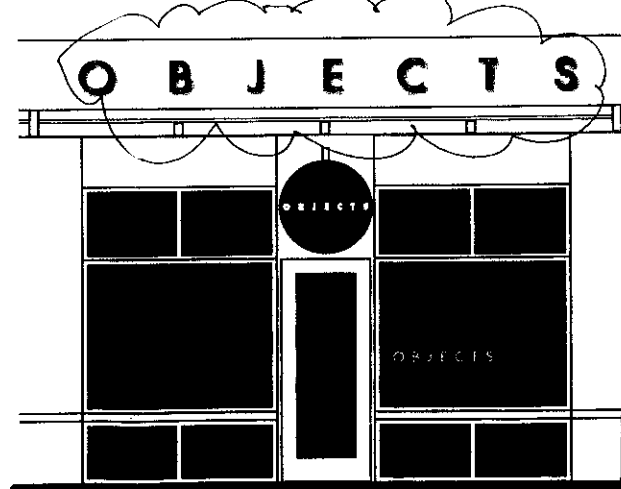

Storefront View
 1/4" = 1'-0"

WESTCOR PARTNERS

- ☒ APPROVED
- ☒ APPROVED AS NOTED
- ☐ APPROVED AS NOTED, REVISE
RESUBMIT
- ☐ NOT APPROVED

BY [Signature]

DATE 10/25/00


Pending City Approval

**COMMERCIAL SIGNS
BANNERS, FLAGS, & PROMOTIONAL PRODUCTS**

ASI - 326545
(480) 982-6696
FAX: (480) 982-6774

Technical drawing of the letters "JAEGER" in a stylized, blocky font. The letters are shown in profile, with a "COPPER POWDER COAT" and a "BACKGROUND COLOR". Dimensions are provided: a height of 25" and a width of 15.5'. The total area is 32.5 SQ. FT. A date stamp "DATE 12-20-2000" is visible in the top right corner.

ALUMINUM REVERSE PAN CHANNEL
LETTERS, 2.5" RETURNS, POWDER
COATED FRAZEE P-11078, BACK GROUND
PAINTED WITH AUTOMOTIVE PAINT TO MATCH
BUILDING WALL. *DUN EDWARDS "ADBE" SPA1*
SIGN IS CLIP MOUNTED 1" OFF WALL, WHITE
NEON HALO ILLUMINATION.

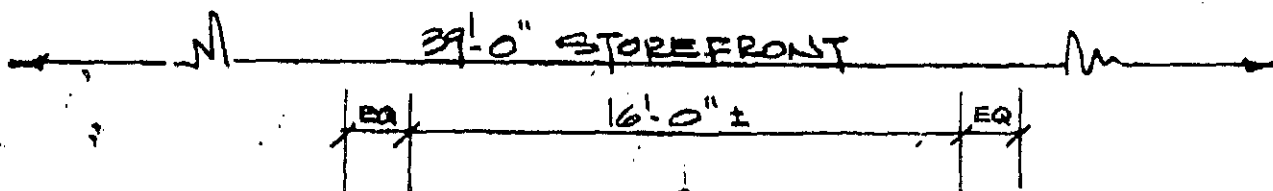

28"

Two Plates Full


WESTCOR PARTNERS

- ☒ APPROVED
- ☐ APPROVED AS NOTED
- ☐ APPROVED AS NOTED, REVISE RESUBMIT
- ☐ NOT APPROVED

BY [Signature]

DATE 10/23/00

Pending City Approval

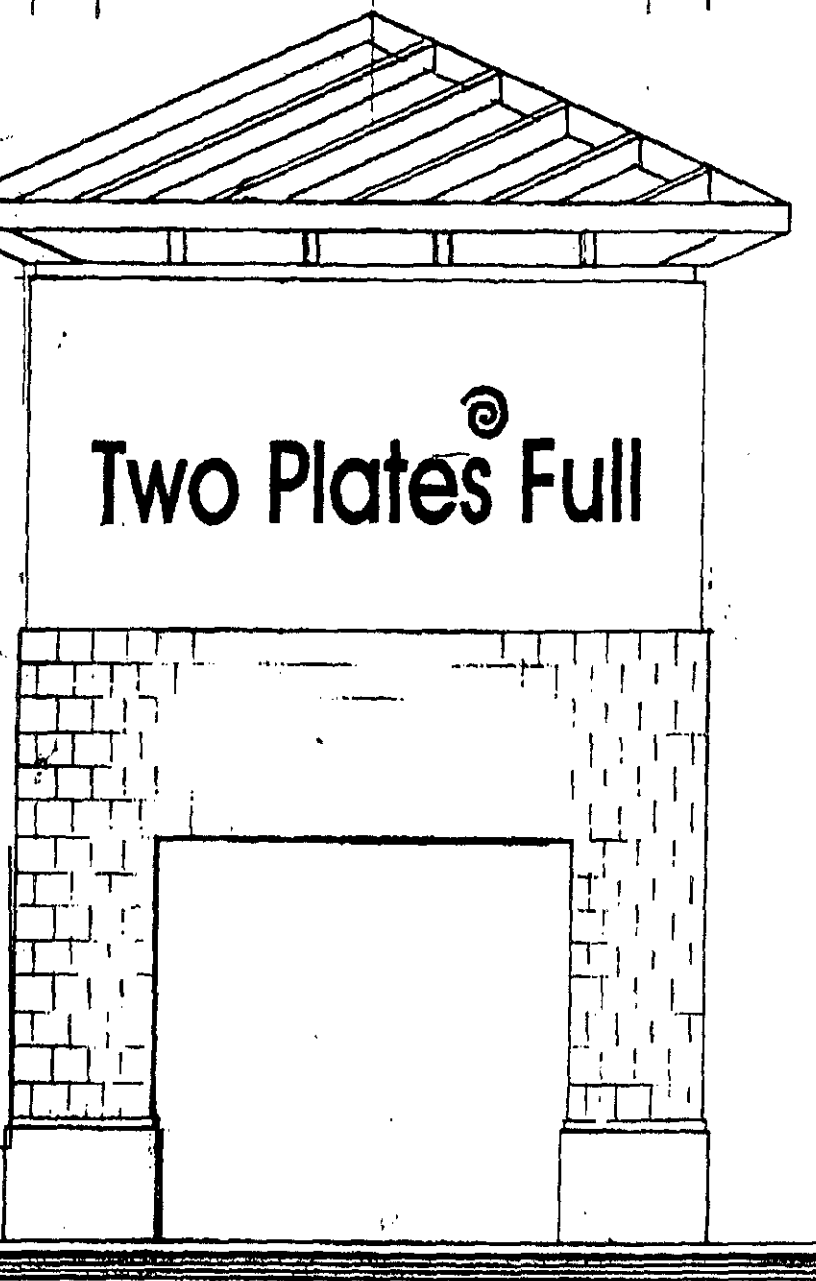

• BUILDING ELEVATION •

PAGE. 01

602 993 9987 P.01

113011


3'-0" 17'-4 3/8"

ROLF'S

RPC Halo-Illuminated Letter Display
1/2" = 1'-0"

Fabricate and install one (1) set of 36" high RPC halo illuminated .090 aluminum letter display.
Insides painted gloss white. Outside to have a powder coated copper marble finish. Returns to be 2.5" and be clip mounted 1" off faecia.

ACCESS PANEL BY OTHERS

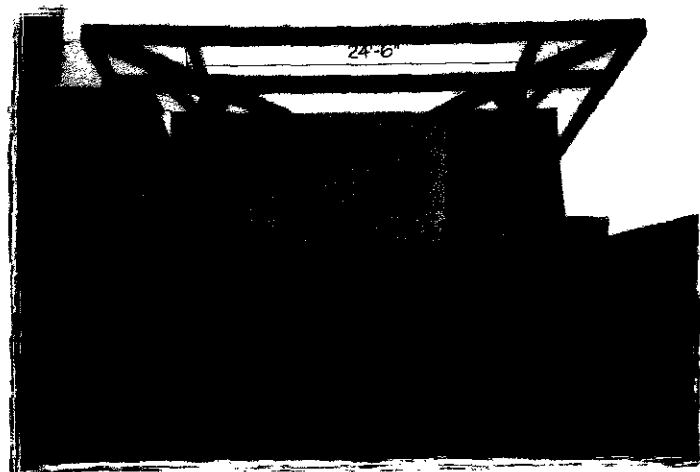

1/8" = 1'-0"

WESTCOR PARTNERS	
☒	APPROVED
☐	APPROVED AS NOTED
☐	APPROVED AS NOTED, REVISE RESUBMIT
☐	NOT APPROVED
BY	
DATE	10/31/01

Submittal No. JE
Sketch No. 00-0116
Project: Rolf's
Firm: Customer Supplied
Design by: Apple Core Design
Customer Approval
Date: 10-26-00

3814 W. Maricopa - Suite 2 - Phoenix, AZ 85009
Phone: (602) 717-3995 - Fax: (602) 249-9583
License 1-38 #098713

PRECISE

Sign

MCJ ②

Michael's Creative
Jewelry ①

13'-0"

2'-2"

REDVELVET

RPC Illuminated Aluminum Letters


1/2" = 1'-0"

Fabricate and install one (1) set of reverse pan channel aluminum letters with 3" returns.

Finish - Copper Marble #P1107B powder coat.

Illuminate with 15mm, 30ma white neon installed with P.K. housings to remote transformers.

Letters will clip mount 3/4" off the wall face to accommodate the halo illumination effect.

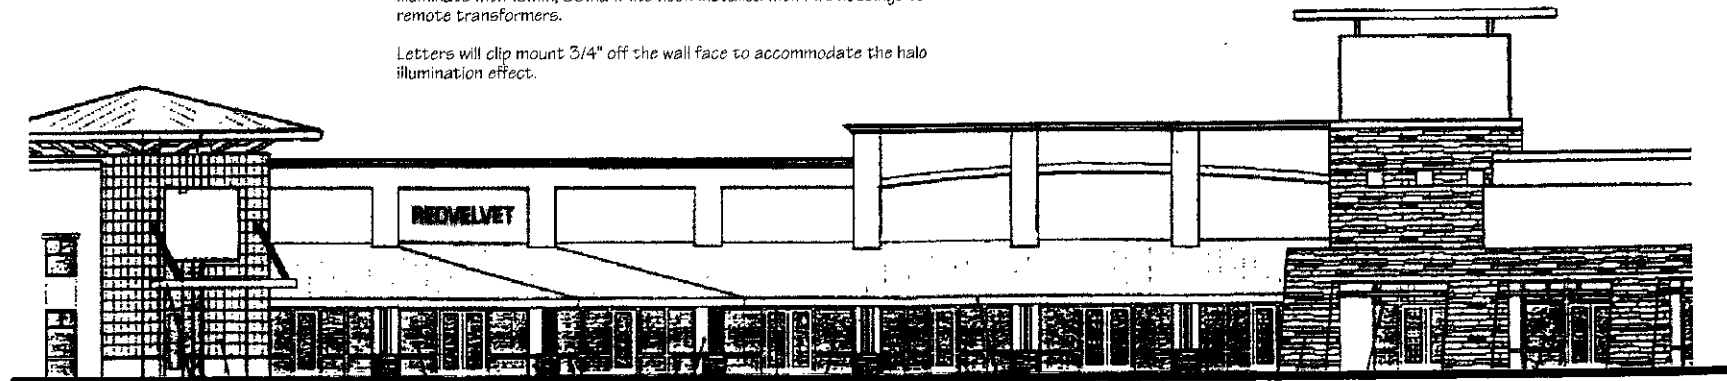

West Elevation / Shops 'B'

1/16" = 1'-0"

WESTCOR PARTNERS

- ☒ APPROVED
- ☐ APPROVED AS NOTED
- ☐ APPROVED AS NOTED, REVISE RESUBMIT
- ☐ NOT APPROVED

BY

DATE

Entire package

Date: 11-6

Sketch No: 00-4012

Glen Z.

Salesperson:

Project: 8787 N. Scottsdale Rd., #B8, Scottsdale, AZ 85255

For: Eurostyle dem

Designer: G. Karmusien

Customer Approval:

Date:

2631 N. 31st Avenue, Phoenix, AZ 85009

Phone: (602) 278-6286 / Fax: (602) 278-0234

E-mail: royal@primet.net (for artwork) royal@primet.net (for text files)

This design is the exclusive property of Royal Signs Company, Phoenix, Arizona. It may not be copied or otherwise reproduced without written authorization from Royal Signs Company.

11'-9"

2'-8"

11"


paper innovations

REVERSE CHANNEL LETTERS LAYOUT

SCALE 1/2" = 1'-0"

29.93' Sq. Ft.

- A** MANUFACTURE & INSTALL (1) SET OF HALO-ILLUMINATED REVERSE CHANNEL ALUMINUM LETTERS, 2 1/2" DEEP RETURNS, 1" STANDOFF FROM FASCIA, LETTERS PAINTED A COPPER MARBLE FINISH. ILLUMINATION: S/T 15mm 4500 WHITE NEON

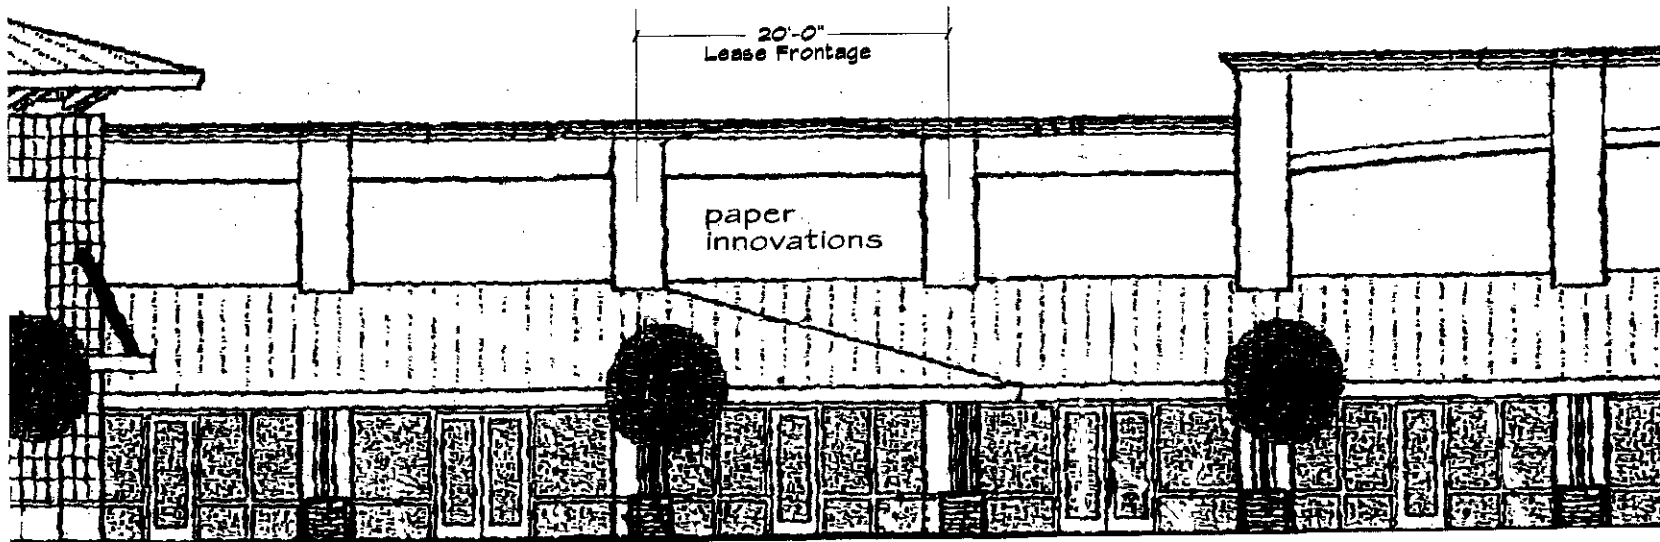

PARTIAL BUILDING ELEVATION

SCALE 1/8" = 1'-0"

ARIZONA CONTRACTOR LICENSE NO. #073322-007, AWNINGS NO. #073322, ELECTRICAL NO. #062800



PHOENIX DIVISION
YOUNG ELECTRIC SIGN COMPANY

YESCO 201 So. 26th St., Phoenix, AZ. 85034 (602) 275-5791

This Drawing was created to assist you in visualizing our proposal. The original ideas herein are the property of Young Electric Sign Company. Permission to copy or revise this drawing can only be obtained thru a written agreement with Yesco. See your Sales Representative or call the nearest office of Young Electric Sign Co.

PROD. APPROVAL	DATE	BY	REVISION #	DATE	BY
CLIENT					
SALES					
DESIGN					
ESTIMATING					
ENGINEERING					
EXPERIENCING					

FIRM NAME / PROJECT ADDRESS	
PAPER INNOVATIONS	
8787 N. SCOTTSDALE ROAD #810	
SCOTTSDALE	
SALESPERSON KEITH ROBERTS	
ORIG. DESIGNER: J. Meadock	SCALE: As Noted

00-1-456

FILE DRAWING NUMBER

1 OF 1

SHEET NUMBER

NOTE: COST FOR PROPOSING NECESSARY ELECTRICAL WIRING TO SIGN AREA IS NOT PROVIDED IN THIS PROPOSAL.

3'-1 3/8" 1'-8 7/8" 16'-0" 5'-5 1/8"


Baby and caviar kids Couture

RPC & FCO Aluminum Letter Display 3/4" = 1'-0"

"Baby Couture": Fabricate and install one (1) set of reverse pan channel .063 aluminum letters. Powder coat copper marble finish finish.

Halo illuminate with 15mm white neon Installed with P.K. housings to remote electrical transformers. Letters peg mounted 1" off the wall to accommodate halo lighting effect.

"and caviar kids": Fabricate and install one set of computer routed 1/4" plate aluminum letters. Powder coat copper marble finish. Stud mount flush to the exterior wall as illustrated.

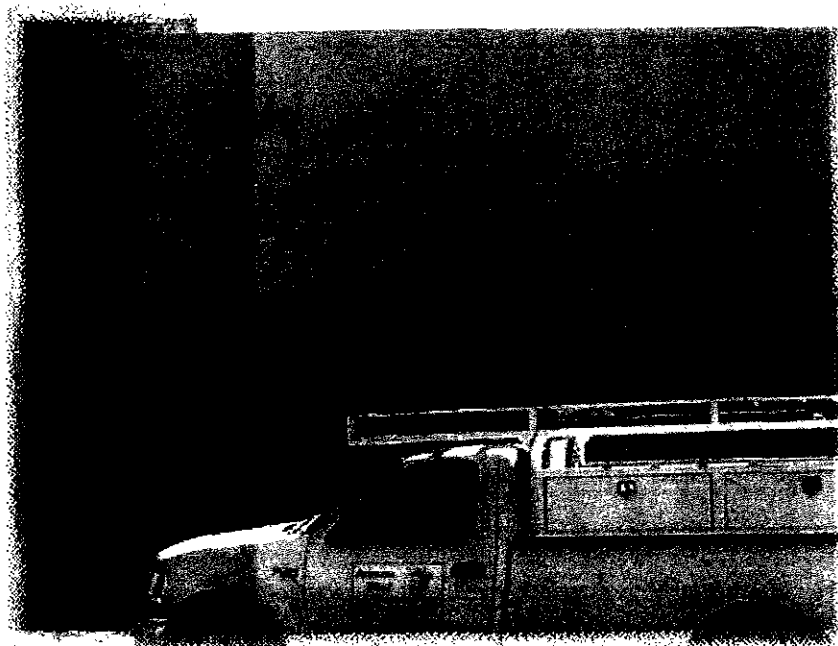

Elevation View
3/16" = 1'-0"

Scale: 1/8" = 1'-0" Date: 11 DEC 00

Site: Raymond O. Sketch No: 00-1242

Project: 8787 N. Scottsdale Rd., Suite B22, Scottsdale, AZ

Form: TMS

Designer: GR RKP Customer Approval:

2631 N. 31st Avenue, Phoenix, AZ 85009

Phone: (602) 278-6286 / Fax: (602) 278-0234

E-mail: roya@primet.net / (cc: dms@primet.net) roya@primet.net (cc: sec@primet.net)

This design is the exclusive property of Royal Sign Company, Phoenix, Arizona. It may not be copied or otherwise reproduced without written authorization from Royal Sign Company.

MANUFACTURE AND INSTALL NEW NEON ILLUMINATED RPC LETTER SIGN

20 FEET FRONTAGE

JUDY ARIZONA



HEIGHT AT
TOP OF
SIGN =

86 INCHES


24 INCHES

180 INCHES

Approved Delta
Edmund Martin 11/03/01

JUDY ARIZONA

REVERSE PAN CHANNEL LETTERS WITH DOUBLE FLANGE

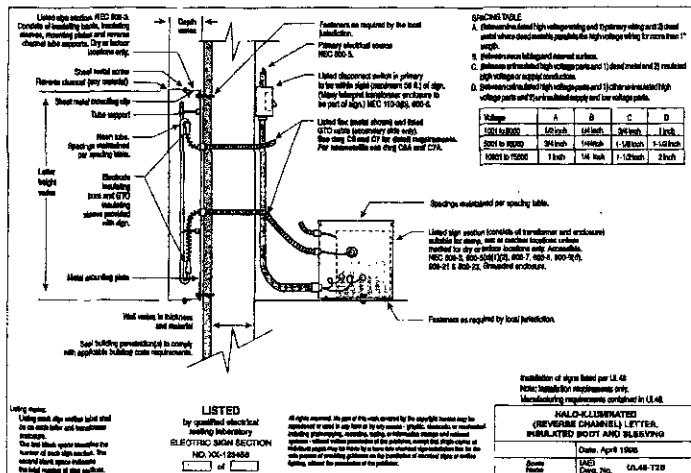

SPECIFICATIONS FOR CONSTRUCTION AND INSTALLATION

- LETTERS:** Fabricate and install new letters of .090/.063 gauge aluminum with 2.5" returns.
- NEON:** Single stroke 4500 white neon tubing.
- FINISH:** Powdercoat with #P-11078 Copper on exterior, white interior.
- INSTALLATION:** Install letters directly to fascia using a minimum of 3 clips per letter, with 1" standoff. GTO-15 wiring from transformer with UL approved boots. 1/2" conduit thru wall. GFI transformer installed inside soffit with disconnect switch.
- SPECIAL NOTES:** All letter strokes will be adjusted during construction to achieve a minimum width of 1.25" across.

ARIZONA SIGNSCAPES • KORTEGRA, INC. • BONDED • INSURED • E-38 Contractors License #152351
102 E. Greenway Parkway • Suite 1 • Phoenix, Arizona 85022 • Phone 602.863.7755 • Fax 602.863.9790

DRAWING PREPARED FOR
Judy's Arizona
The Shops at Gainey Village

DRAWING NUMBER: 3
DRAWN BY: SEK
APPROVED BY: DAF

Judy's Arizona
SignScapes
Superior Signage Solutions

3'-0" 1'-10" 10"

STIERS


Gifts & Collectibles

RPC Halo Illuminated Aluminum Letter Display
1/2" = 1'-0"

Fabricate and install one (1) RPC aluminum letter display.

"STIERS": Reverse pan channel .063 aluminum w/ 3" deep returns.
Halo illuminate with white neon installed with
PK housings to remote transformers.
Peg mount 3/4" off wall to accommodate
the halo illumination effect.
Paint the letters semi gloss black.

"Gifts & Collectibles": F.C.O. 1/4" plate aluminum.
Non-illuminated.
Flush mount to wall.
Paint semi gloss black.

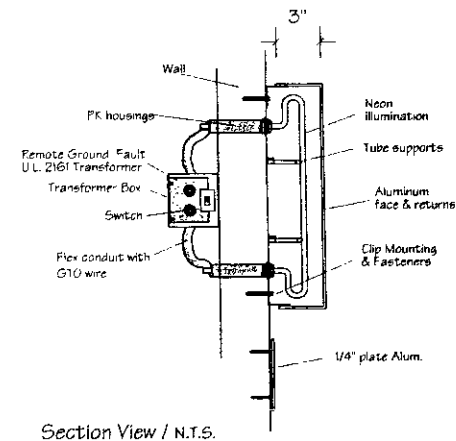

Section View / N.T.S.



West Elevation
1/8" = 1'-0"

Approved: *[Signature]*

Date: *10/4/00*

Pending City of Scottsdale Approval

Sheets: Raymond O. Search No: 00-1076 Date: 28 SEP 00

Project: 8787 N. Scottsdale Rd., #B-32

Font: Don-Casual BT Tweaked

Designer: G. Raemussen Customer Approval: *[Signature]* 9/28/00

2631 N. 31st Avenue, Phoenix, AZ 85009
Phone: (602) 278-6286 / Fax: (602) 278-0254
E-mail: royal@primprint.com (<http://www.royalprimprint.com>)

royal28primprint.com (<http://www.royal28primprint.com>)
royal@network.com (<mailto:royal@network.com>)

This design is the exclusive property of Royal Sign Company. Phoenix, Arizona. It may not be copied or otherwise reproduced without written permission from Royal Sign Company.

8'-5" 16'-9" 7'-10" 1'-1" 36"



VILLAGE TAVERN

SCALE: 3/4" = 1'

SIGN A & B

MANUFACTURE & INSTALL TWO (2) REVERSE CHANNEL LETTERS SIGNS W/ WHITE NEON HALO.

REVERSE CHANNEL LETTERS:

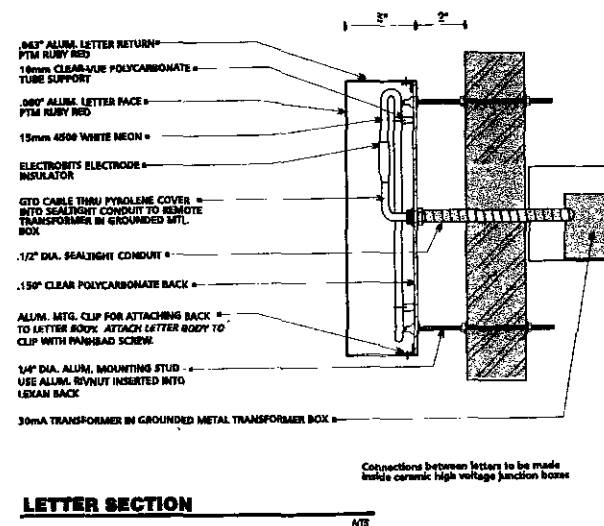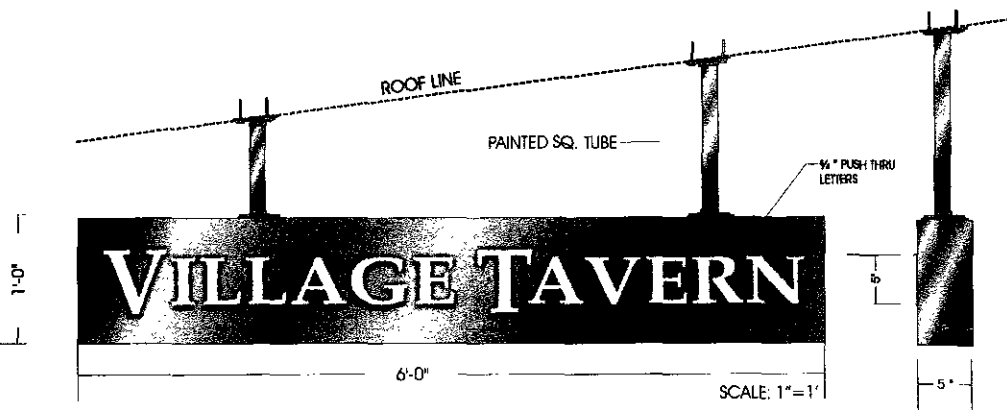

LETTER SECTION

SIGN C

MANUFACTURE & INSTALL ONE (1) D/F PUSH THRU LETTERS SIGN W/APPLIED VINYL GRAPHICS

CABINET FACE: .063 ALUMINUM PAINTED FRAZEE COPPER CANYON (7836N)
 LETTERS: 1/2\"/>

Design # CO 2005
 Sheet 1 of 3
 Work Order #
 Client Village Tavern
 Street Gainey Ranch & Scottsdale Rd.
 City / State Scottsdale, AZ
 Sales / Coordinator J. Mueller
 Artist P. Hawkins Date 10-31-00

Chandler Signs
 www.chandler-signs.com

2871 Manor Way
 Dallas, TX 75059 214-821-2000
 214-821-2044
 2420 Valley
 San Antonio, TX 78214 214-348-3884
 214-348-8724
 18740 Woodworth - Suite 400
 Houston, TX 77060 281-421-9050
 281-421-8011
 2420 Vista Way - Suite 200 H
 Orem, UT 84057 760-867-7807
 760-867-7033
 750 E. Hwy 24 - Bldg. 2, Suite 200
 Woodland Park, CO 80096 718-687-2687
 718-687-2558

APPROVAL DATE
 Client
 Sales
 Estimating
 Art
 Engineering
 Landlord

This drawing is the property of Chandler Signs, Inc. and all rights
 to its use for reproduction are reserved by Chandler Signs, Inc.

REVISION DATE

1
 2
MATERIAL LISTS

1
 2
DISTRIBUTION OF PRINTS
 MASTER ☐ FLEX ☐ ALUMINUM ☐
 ELECT. ☐ NEON ☐ ANVIL ☐
 FILE ☐ HT. TR. ☐ ANV. ASSY. ☐
 PORT/COMP ☐ VMS ☐ CHNL LTR. ☐
 STL. RM. ☐ PATT. ☐ LTR. ASSY. ☐
 CUSTOM ☐ CAD ☐ LTR. PLX. ☐
 PAINT ☐ CAM ☐ LTR. PAINT ☐
 ASSEMBLY ☐ CRATE ☐

TOTAL

WESTGOLD PARTNERS

☒ PREVIOUS SUBMITTAL
☐ PENDING COS
☐ APPROVAL

☐ APPROVED
☐ REJECTED

☐ APPROVED
☐ REJECTED

☐ APPROVED
☐ REJECTED

☐ APPROVED
☐ REJECTED

☐ APPROVED
☐ REJECTED

Paradise

BAKERY & CAFE


SCOTTSDALE, ARIZONA

REVISED 12/20/00

SIGN "A"

REVERSE HALO ILLUMINATED ALUM.
CHANNEL LETTERS 3" DEEP PAINTED
T/M FRAZEE #P1107B COPPER.
LIGHT SOURCE TO BE 13MM 4500 WHITE
NEON.

SIGN AREA = 29.44 SQ. FT.

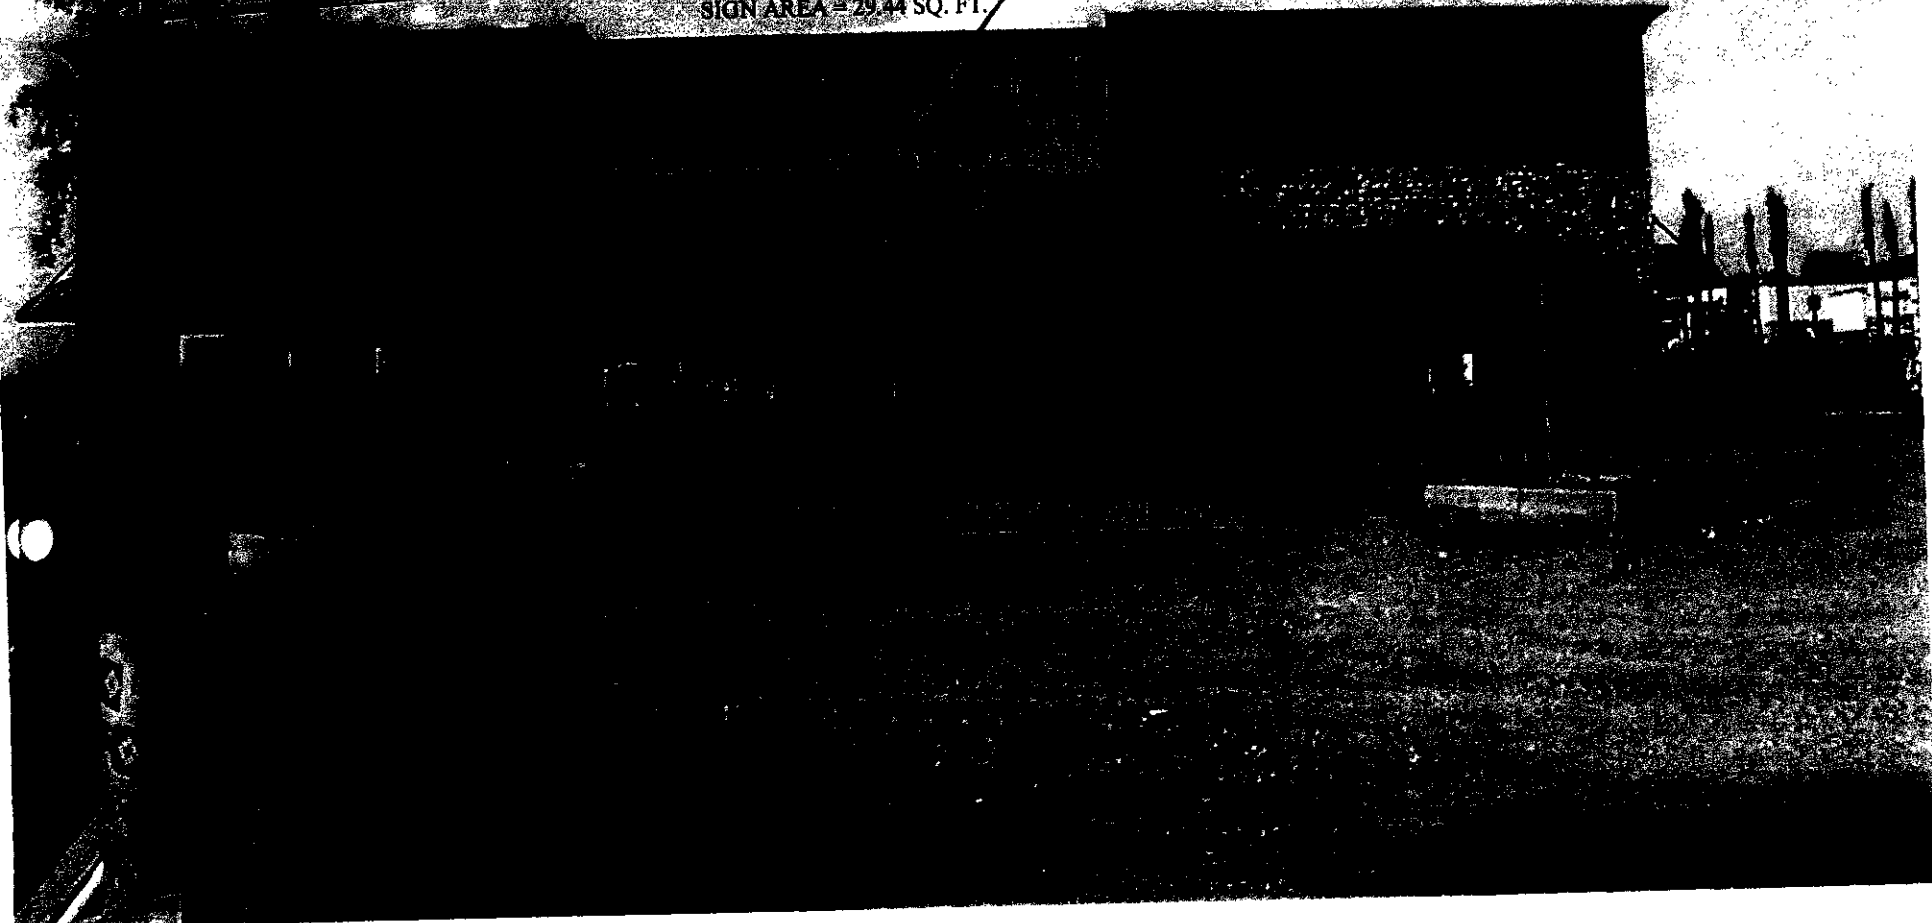

1'-4" 15'-6 1/2"

DIGITELL CELLULAR

Pan Channel Illuminated Letter Display
3/4" = 1'-0"

Fabricate and install one (1) set of RPC halo illuminated .090 aluminum letters. Insides painted gloss white. Returns to be 2.5". Outsides to have a powder coated copper marble finish. Letters to be clip mounted 1" off fascia.

Electrical service to the site by others.

WESTCOR PARTNERS

- ☒ APPROVED *PENDING COS APPROVAL*
- ☐ APPROVED AS NOTED
- ☐ APPROVED AS NOTED, REVISE RESUBMIT
- ☐ NOT APPROVED

BY *E. Delella*

DATE *12-1-2000*



Elevation View
1/8" = 1'-0"

Salesperson: Jason Ellis
Project: Digitell Cellular
Form: Customer supplied
Design by: Apple Core Design
Customer Approval: _____
Date: 10-26-00

3049 W. Maricopa - Suite 2 - Phoenix, AZ 85009
Phone: (602) 717-3995 - Fax: (602) 249-9583
License L-38 #098713

PRECISE
Sign

2'-0" 39'-0" **T H A I F O O N**

RPC Halo Illuminated Letter Display
1/4" = 1'-0"

Fabricate and install one (1) set of reverse pan channel .090 aluminum letters with 2 1/2" returns.

Prep, prime and paint Copper Marble finish outside and white inside.

Illuminate with 4500 white halo neon installed with Electro-bits to remote transformers.

Mount the letters pegged 1" off the exterior fascia to accommodate the halo lighting effect.

Access panels must be located near both ends of signage.



North Elevation
NTS


X
PENDING COS. APPROVAL
1.3.2001
Dulick

Salesperson: Jason Ellis
Project: 8771 N. Scottsdale Rd.
Date: 12-4-00
Sketch No: 0012.02 A
Design by: Custom Graphics
Customer Approval: _____
Date: _____

3914 W. Maricopa - Suite 2 - Phoenix, AZ 85009
Phone: (602) 717-3995 - Fax: (602) 249-9583
License L-38 #098713

PRECISE
Sign

NORTH ELEVATION: 92' FRONTAGE

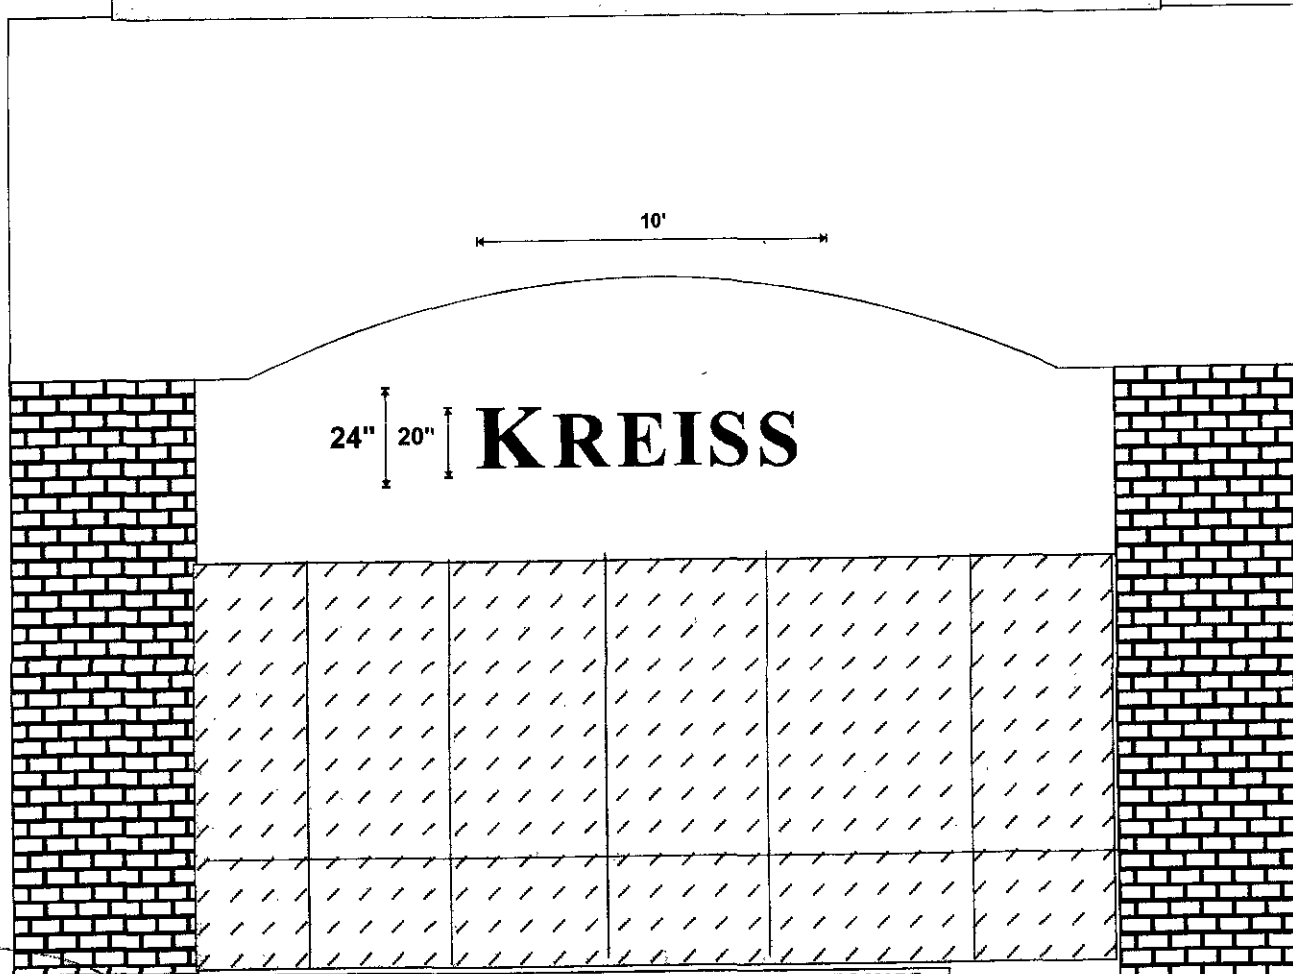

WL R PART LRS

☒ APPROVED AS NOTED **PENDING CITY APPROVAL**

☐ APPROVED AS NOTED, REVISE RESUBMIT

☐ NOT APPROVED

BY Ed Delic

DATE 10.3.2000

WE SUGGEST USE OF .063-
INDUSTRIAL STANDARD + EASIER

MANUFACTURE & INSTALL 2 SETS OF REVERSE PAN-CHANNEL LETTERS MADE
OF .090 ALUM. POWDER COATED F11078, RETURNS 2-1/2", LETTERS TO BE
CLIP MOUNTED 1" FROM WALL, NEON TO BE SINGLE STROKE #500 WHITE.

THIS IS THE PROPERTY OF ARIZONA COMMERCIAL SIGNS
& SHALL NOT BE REPRODUCED BY ANY OTHER SIGN COMPANY.


Arizona COMMERCIAL SIGNS

SIGNATURE _____

SCALE _____

DATE _____

4018 E. WINSLOW ST. PHX, AZ. 85040 (480) 921-8980

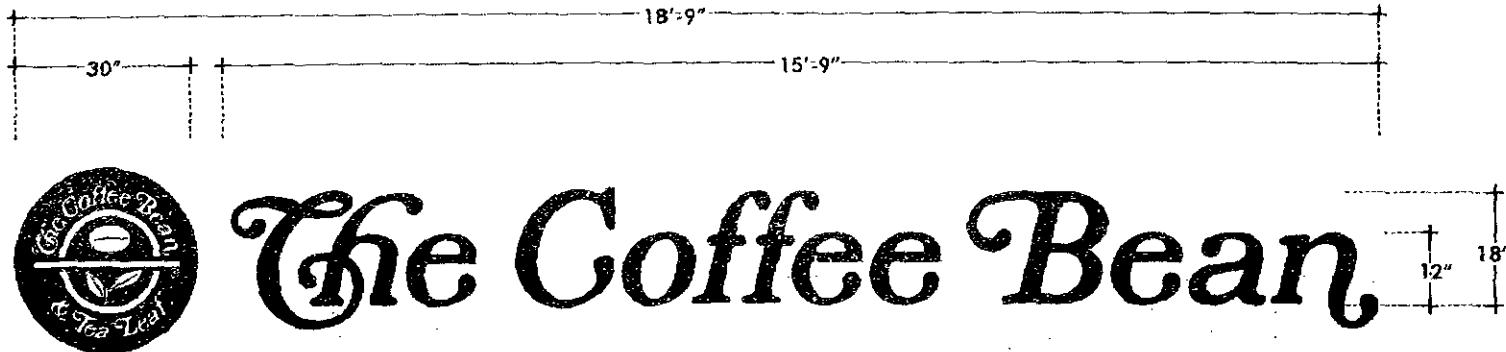

Logo = 6.25 s.f.

Letters = 23.63 s.f.

Halo Illuminated Reverse Pan Channel Letters & Logo - Signs A & B

1/2" = 1'0"

Reverse pan channel letters and logo fabricated with .063 aluminum 3" returns and .090 aluminum faces. Finish to be Copper Powdercoat "Polychem-P1107B". Logo to have 1/2" thick white acrylic push-thru details w/ background finish same as letters.

Illuminated with 15mm 4500 white neon.

PENDING
APPROVAL
Ed. P. [Signature]

**Promotional
Signs**

20361 Hermana Circle
Lake Forest, CA 92630
(949) 458-1000 PHONE
(949) 458-3530 FAX

CLIENT	THE COFFEE BEAN				
LOCATION	The Shops at Gainey Village				
CLIENT APPROVAL					DATE
DRAWN BY	SALES PERSON	CONCEPT NO.	JOB NO.	PG 3 of 7	
TW	DC	C2239			

ORIGINAL PRICE	\$12,120.00
REVISIONS	
1/2/01	Per Client
1/2/01	Per Client
1/2/01	Per Client



NOTE: This is an original drawing created by Promotional Signs. It is submitted for your personal use in connection with a project being planned for you by Promotional Signs. It is not to be shown to anyone outside your organization, nor is it to be used, reproduced, copied or exhibited in any fashion. Any printed colors on drawing are approximate.

Underwriters
Laboratory,
Inc.
Contractors Lic.
#636512

TWO SETS OF REVERSE PAN HALO ILLUMINATED LETTERS; ONE EACH FOR THE LANDSCAPE WALLS AT GAINNEY SUITES DRIVE AND DOUBLETREE.

14.75" 130"

The Shops at Gainney Village

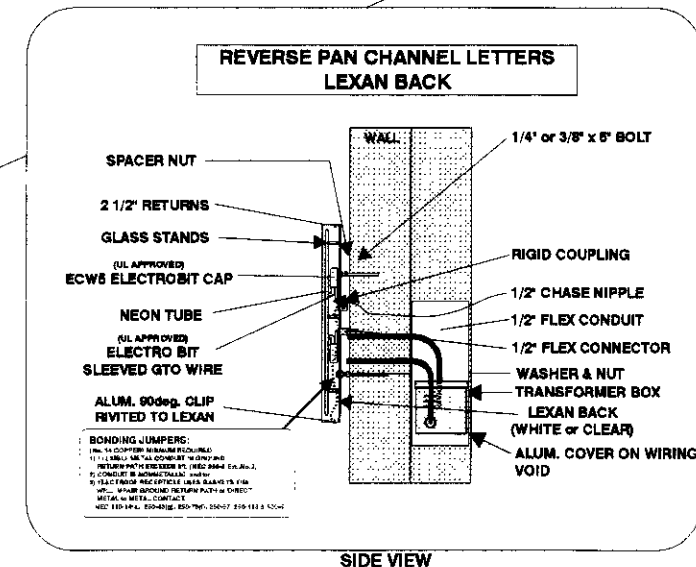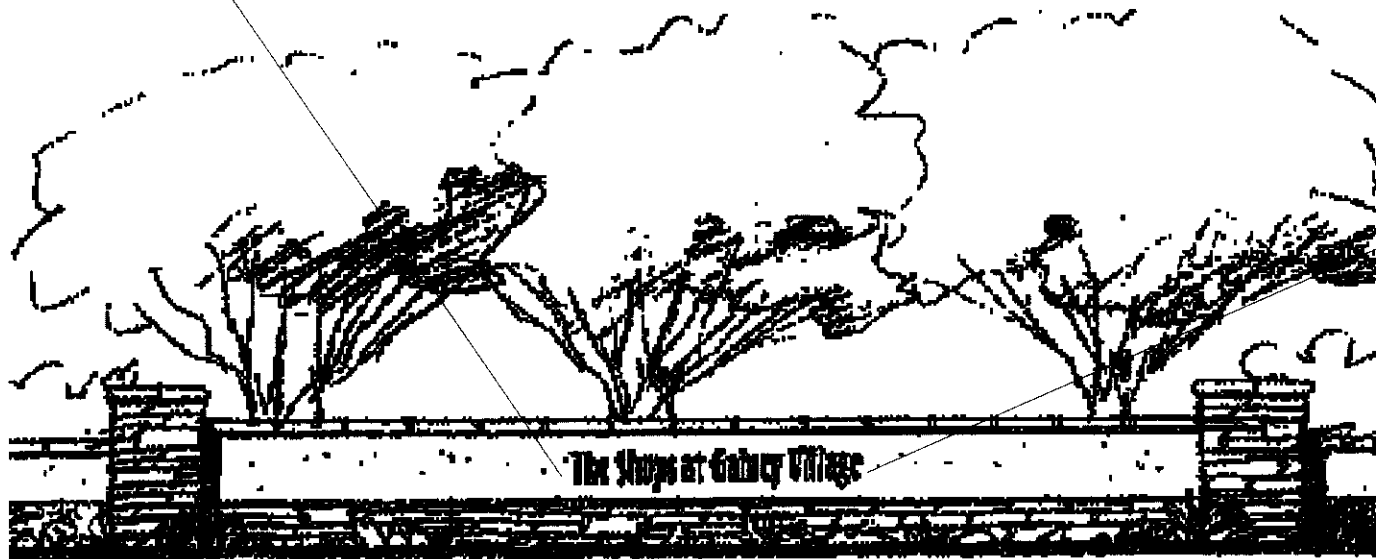

bootznduke@aol.com

4028 W. WHITTON AVE.
PHOENIX, AZ. 85019

602-272-9356
FAX 602-272-4608

CUSTOMER WESTCOR PARTNERS

SALESMAN SNELSEN

DESIGNER MEESE

DATE 1-13-99

FILE NAME

SCALE 1" = 1'

APPROVED BY: *X*

DATE

THIS CUSTOM DESIGN SUBMITTED FOR YOUR PERSONAL USE IS THE EXCLUSIVE PROPERTY OF BOOTZ & DUKE SIGN CO. OF PHOENIX, ARIZONA. IT MAY NOT BE REPRODUCED, COPIED, OR EXHIBITED IN ANY FASHION TO ANYONE OUTSIDE OF YOUR ORGANIZATION WITHOUT THE WRITTEN PERMISSION OF AN AUTHORIZED OFFICIAL OF BOOTZ & DUKE SIGN CO.

REVERSE PAN CHANNEL LETTERS SIDE VIEW

