




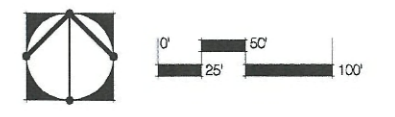


LANDSCAPE LEGEND

-  Existing Tree / Veg. to remain
-  New Landscape / Enhanced Veg.
-  New Understory Vegetation (shrubs / cacti / grasses / etc.)
-  New Boulders (Large specimen type to blend with existing)
-  Existing Boulders



**SHEET
1 OF 1**




SERENO CANYON

MAIN ENTRY / ENTRY DRIVE / CLUBHOUSE


Date:
12.07.05
Job No:
0425
Drawn by:
JMY

22-PP-05 & 113-DR-05
12/19/05

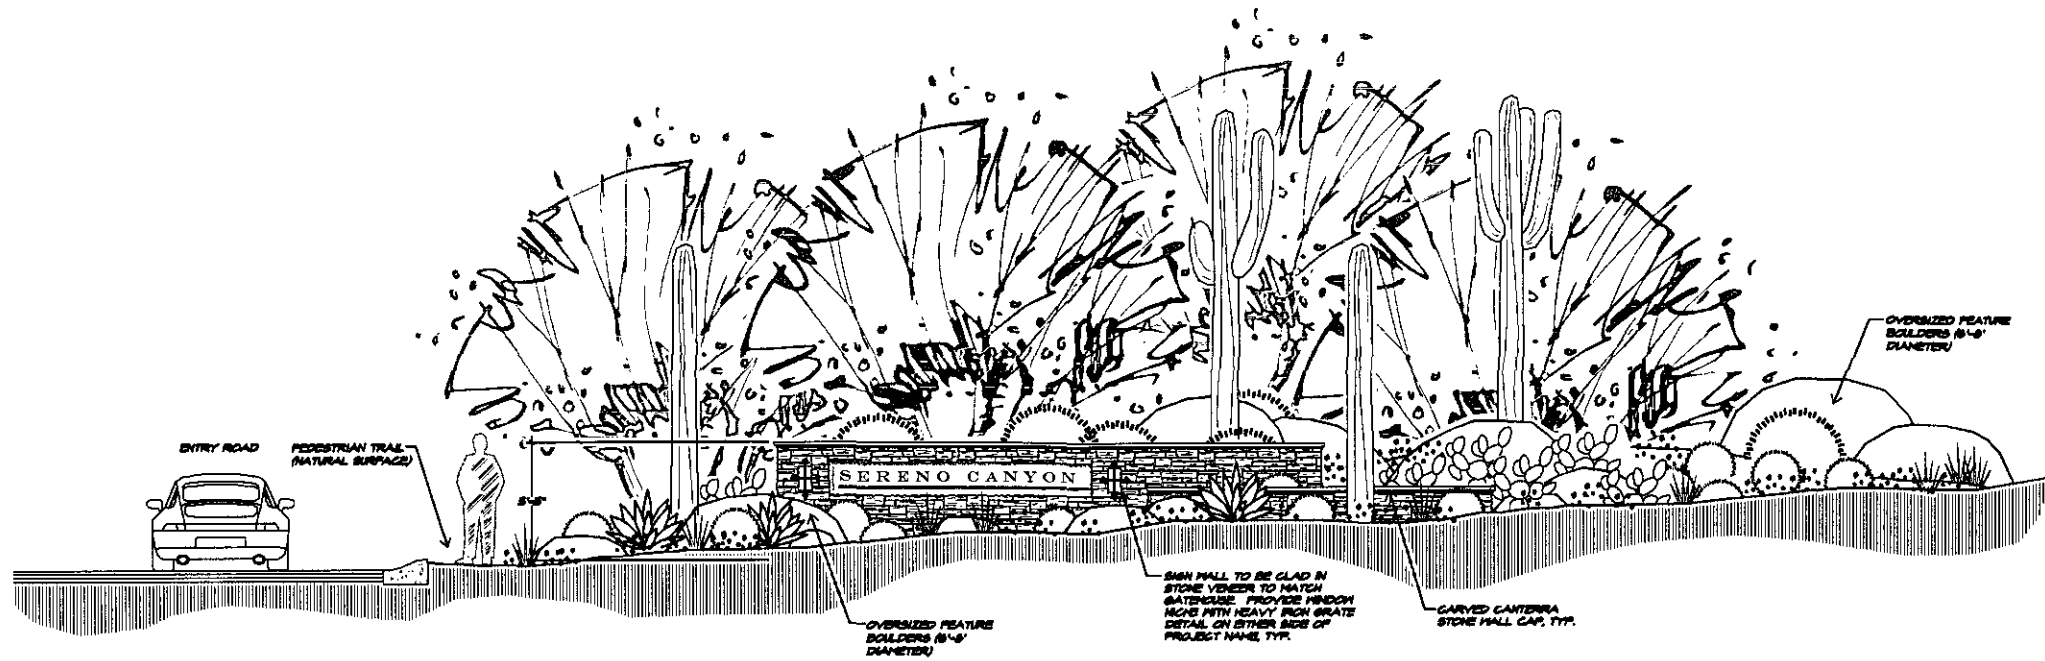

PRIMARY MONUMENT SIGN

N.T.S.

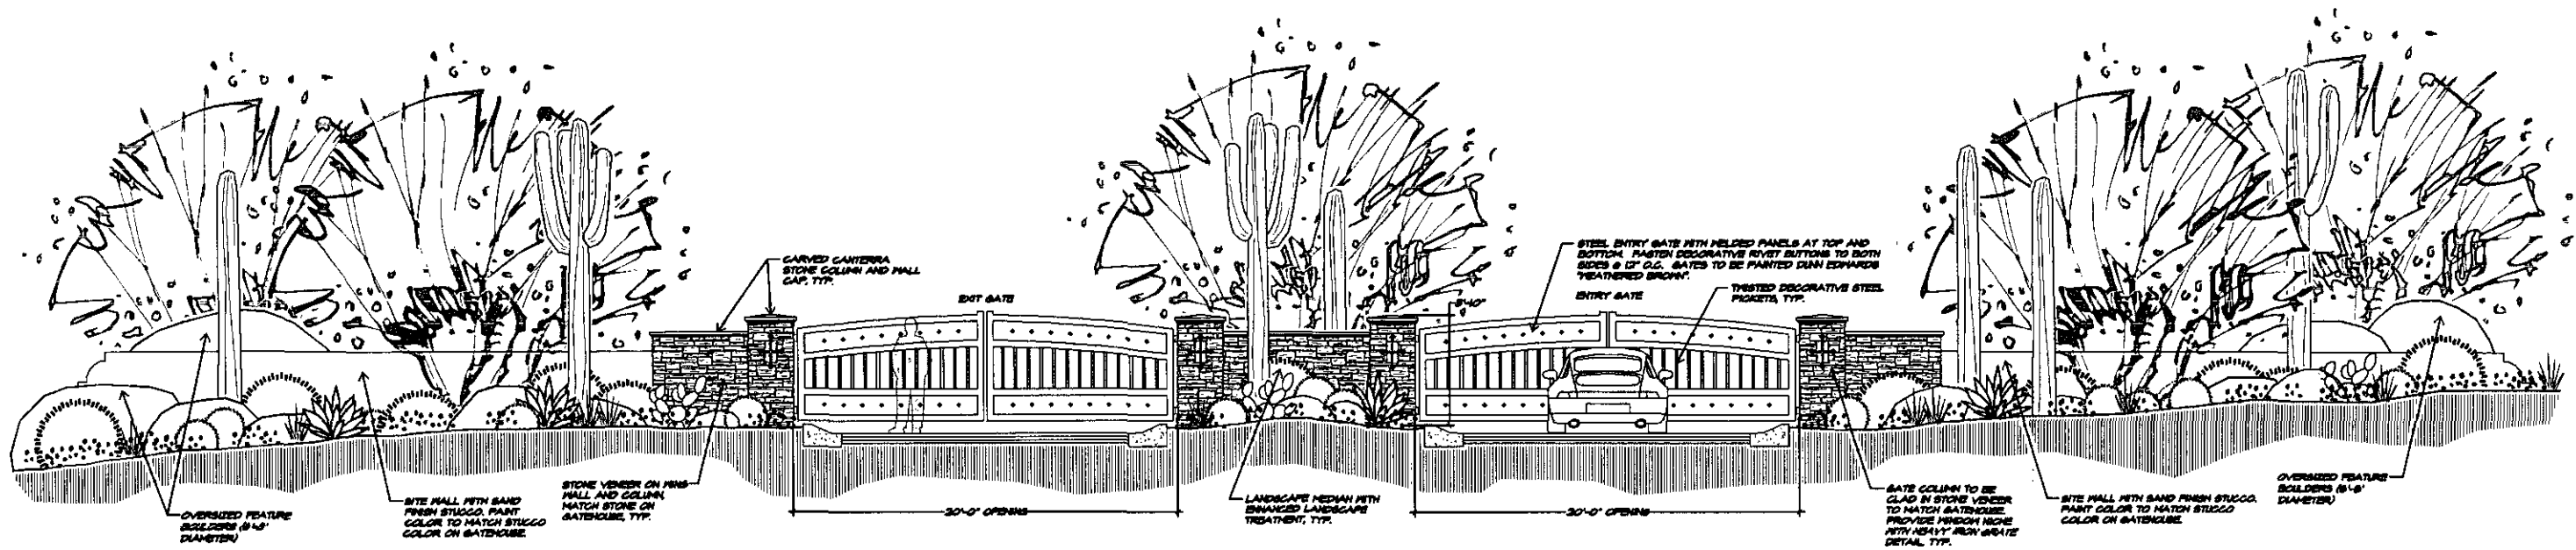

MAIN ENTRY GATES

N.T.S.

SHEET
1 OF 1