




North Exterior Elevation




East Exterior Elevation



South Exterior Elevation

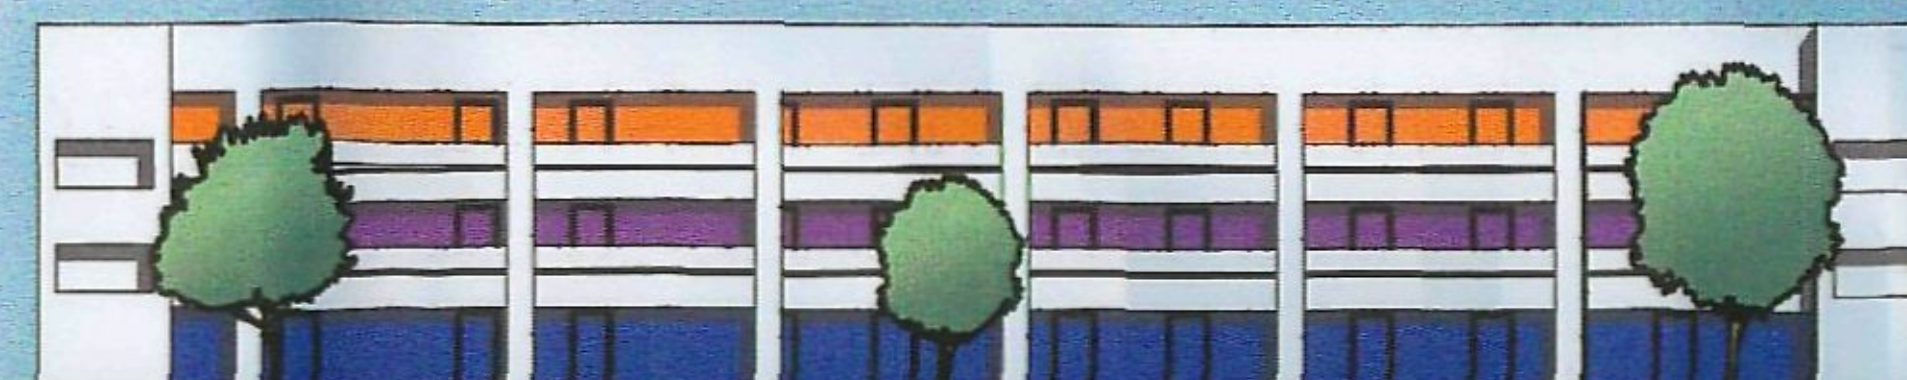


West Exterior Elevation

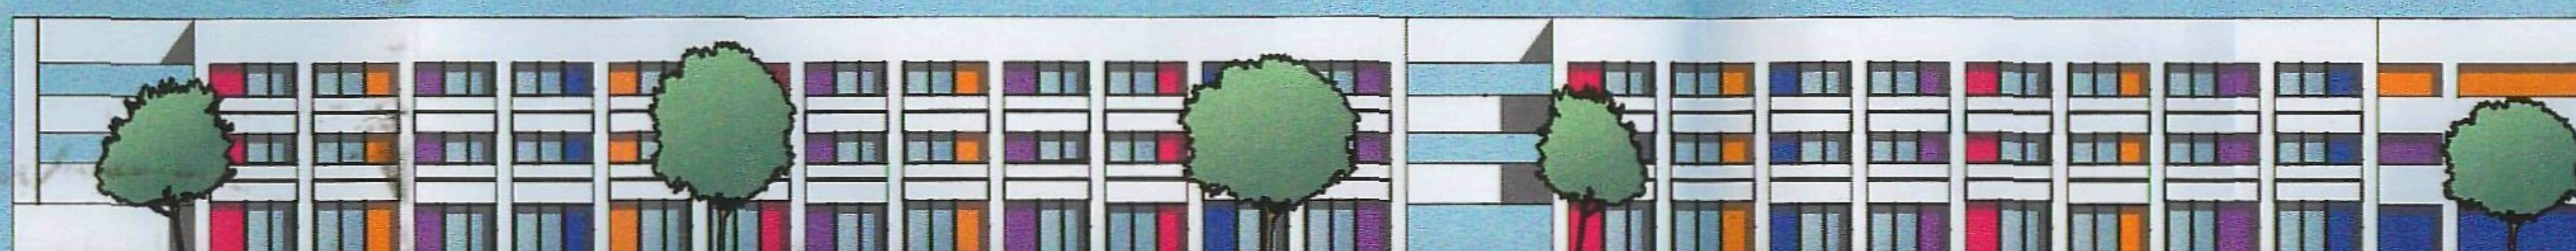

North Courtyard Elevation



East Courtyard Elevation

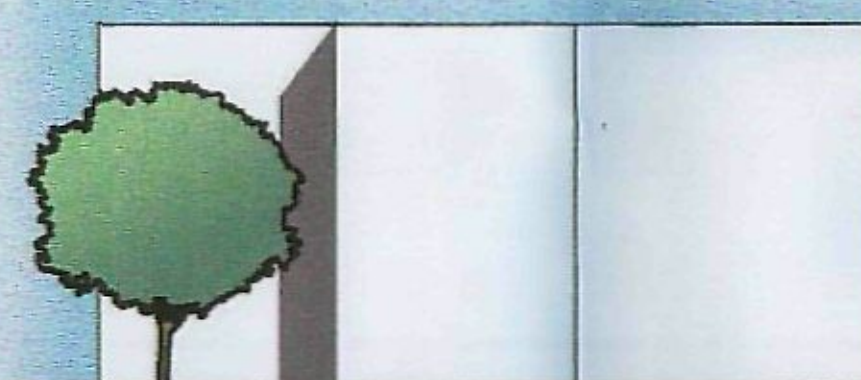

East Courtyard Elevation



South Courtyard Elevation




West Courtyard Elevation

## Guest Room Building Street & Courtyard Elevations Proposed Interim

 DLR Group

82-DR-2006  
REV: 09/27/2006


APPROVED  
10-5-06  
  
INITIALS

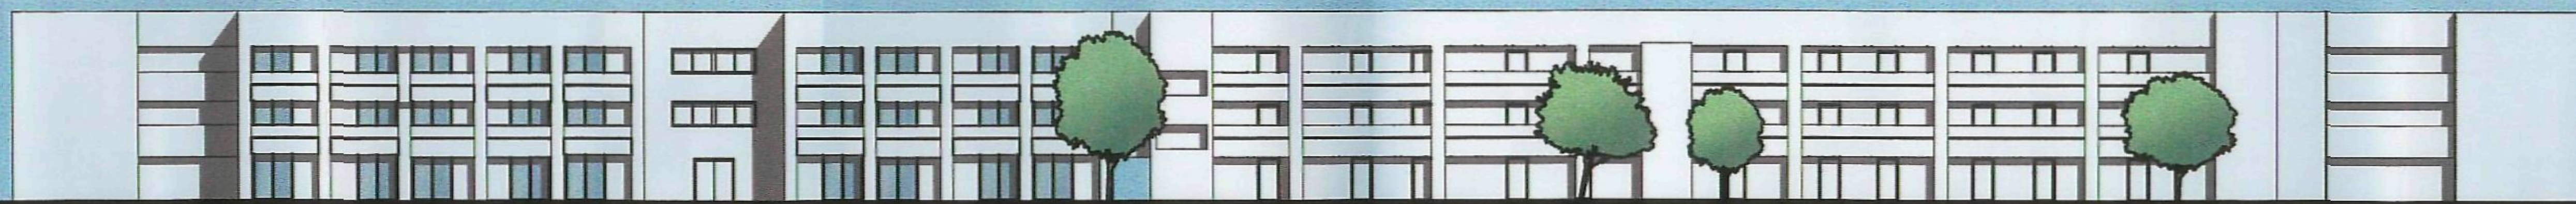


North Exterior Elevation



East Exterior Elevation

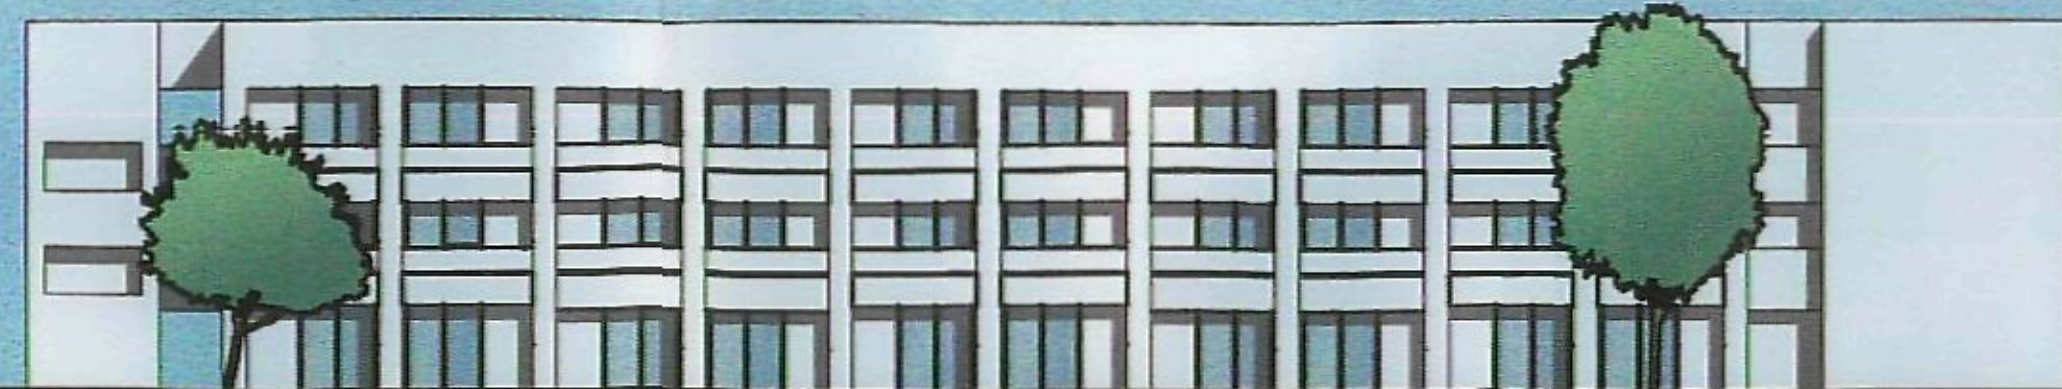


South Exterior Elevation

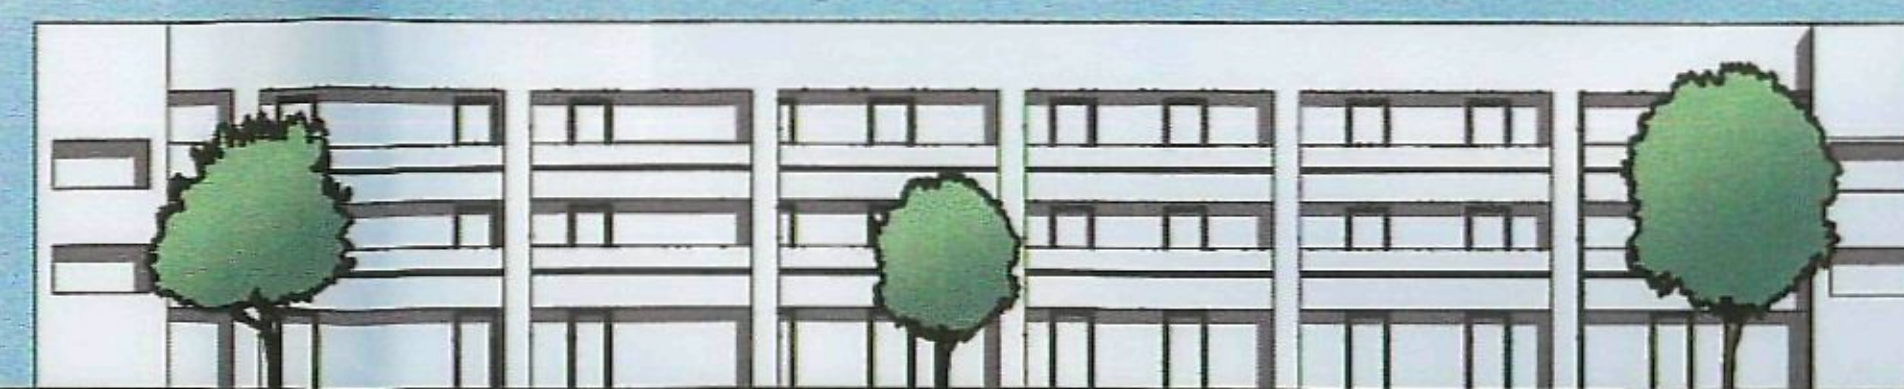


West Exterior Elevation



North Courtyard Elevation

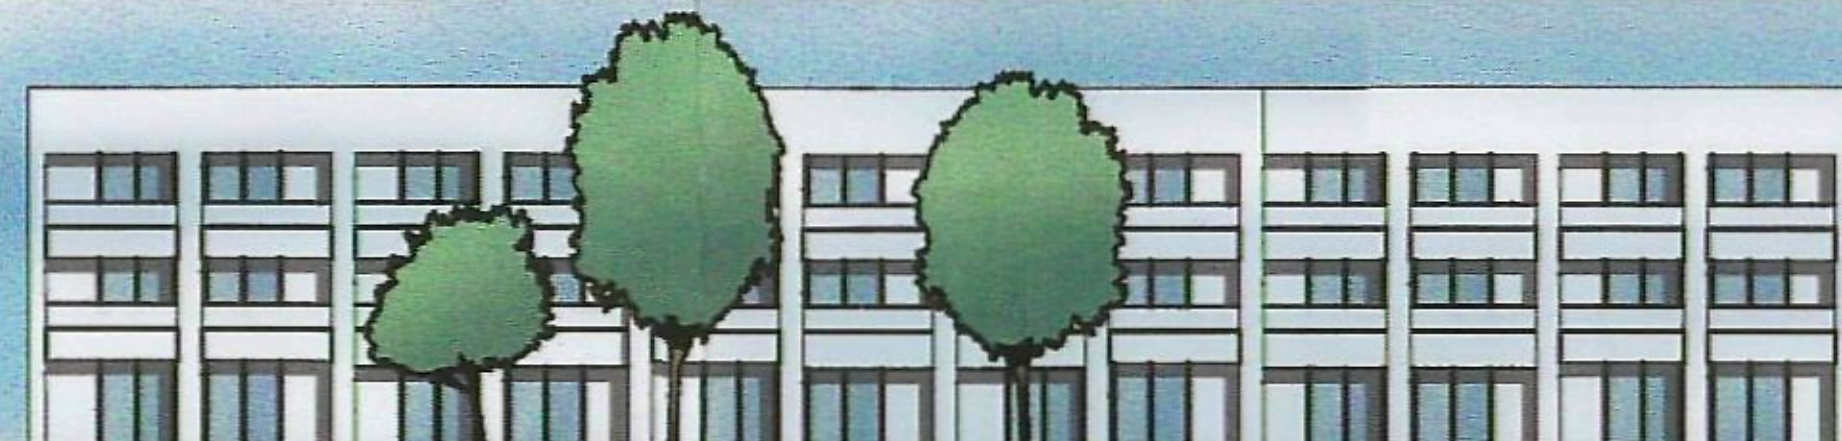

East Courtyard Elevation

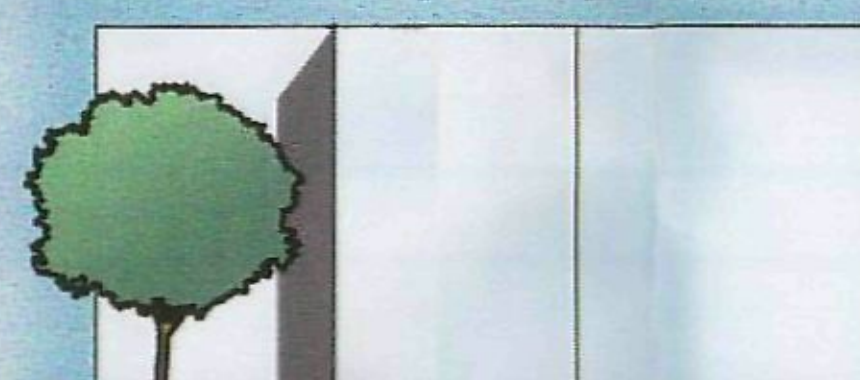

East Courtyard Elevation



South Courtyard Elevation



West Courtyard Elevation

## Guest Room Building Street & Courtyard Elevations Permanent

 DLR Group

APPROVED  
INITIALS

APPROVED  
10-19-06  
DATE  
INITIALS



North Exterior Elevation



East Exterior Elevation



South Exterior Elevation




West Exterior Elevation



North Courtyard Elevation



East Courtyard Elevation

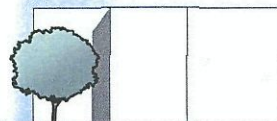

East Courtyard Elevation



South Courtyard Elevation




West Courtyard Elevation

82-DR-2006  
REV: 09/27/2006

## Guest Room Building

### Street & Courtyard Elevations

# Proposed Interim

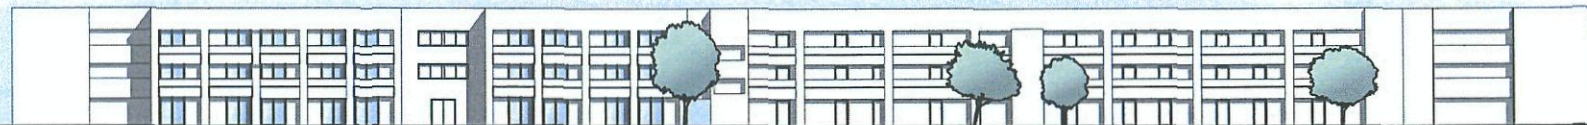

North Exterior Elevation



East Exterior Elevation



South Exterior Elevation




West Exterior Elevation



North Courtyard Elevation



East Courtyard Elevation

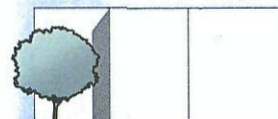

East Courtyard Elevation



South Courtyard Elevation



West Courtyard Elevation

82-DR-2006  
REV: 09/27/2006

## Guest Room Building Street & Courtyard Elevations

Permanent



North Exterior Elevation




East Exterior Elevation



South Exterior Elevation




West Exterior Elevation

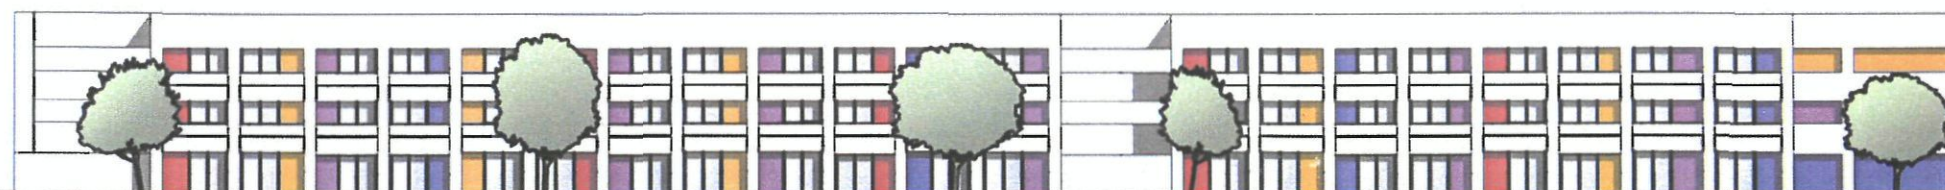

North Courtyard Elevation




East Courtyard Elevation

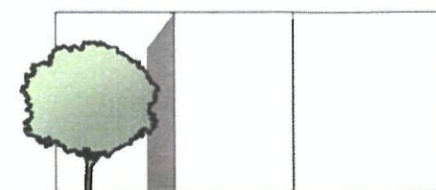

East Courtyard Elevation




South Courtyard Elevation

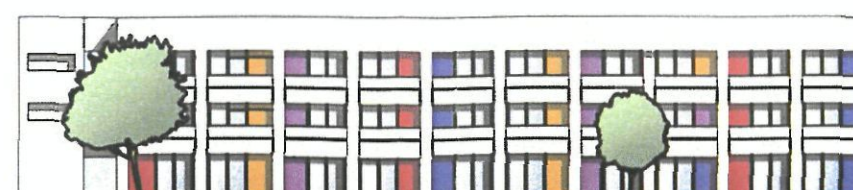


West Courtyard Elevation

82-DR-2006  
REV: 09/27/2006


# Guest Room Building Street & Courtyard Elevations Proposed Interim

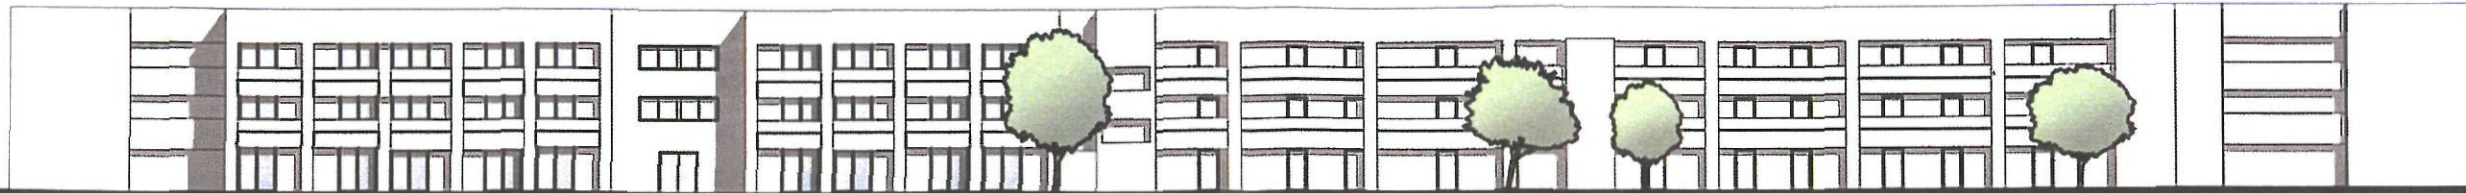


North Exterior Elevation

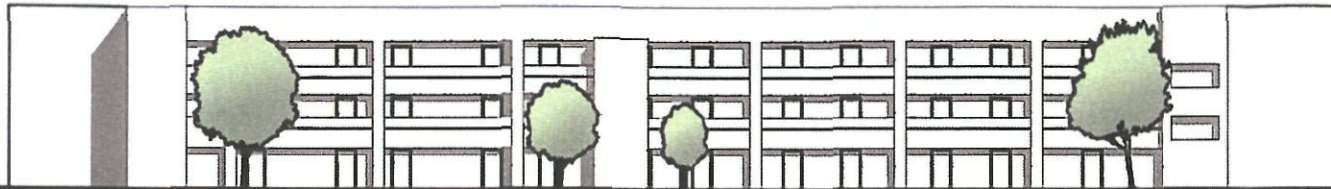

East Exterior Elevation

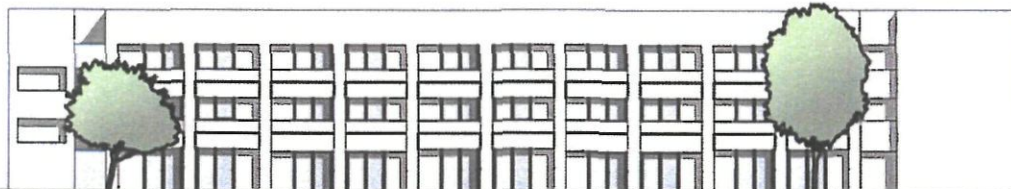

South Exterior Elevation

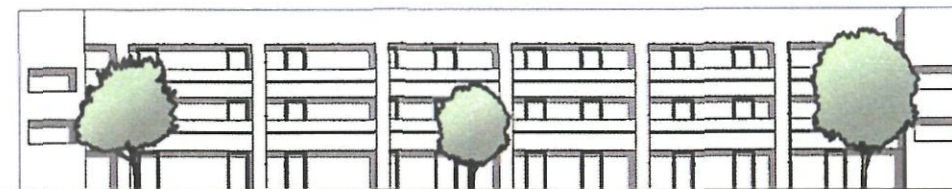


West Exterior Elevation



North Courtyard Elevation




East Courtyard Elevation

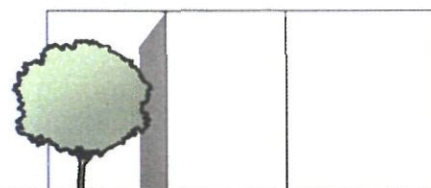

East Courtyard Elevation



South Courtyard Elevation

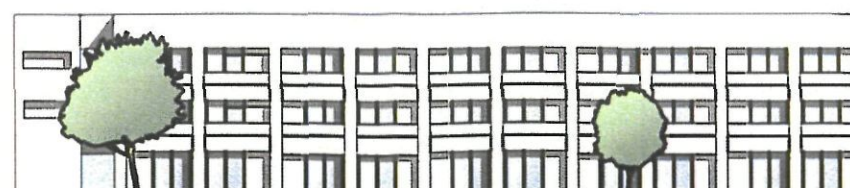

West Courtyard Elevation

82-DR-2006  
REV: 09/27/2006

# Guest Room Building

## Street & Courtyard Elevations

### Permanent