



# AFFIDAVIT OF POSTING

STATE OF ARIZONA )

COUNTY OF MARICOPA )

ss

Sita Barge, being first duly sworn, upon her oath, deposes and says

That on 4-4, 4-3-02, she posted one copy of each Development Review Board Hearing Notice


CASE NO	# OF SIGNS	CASE NAME AND ADDRESS
116-DR-1993#5	2	West World Trailhead, South Of McDowell Mtn Ranch Rd West Of Thompson Peak Prkwy
15-DR-2002	1	Dr Roger Briggs Office Building, 69th & Shea Blvd
16-DR-2002	1	DIG Building, 15530 N Greenway-hayden Loop
191-DR-1987#2	1	Scottsdale Professional Plaza, 7170 E McDonald Dr
31-DR-1996#2	1	London Gold, 10441 N Scottsdale Rd
4-PP-2002	0	Horsemans East Forty, between 98 & 100th St , south of Bell Road
41-DR-1997#9	2	Northsight Village Phase II Pad 6, 15000 N Northsight Bl
5-PP-2002	3	Hancock Homes, SWC, SEC, NWC and NEC Frank Lloyd Wnght & Thunderbird
6-PP-2002	K 2	Sevano Village Parcel 3, E Ashler Hills Dr/scottsdale (ne)
82-DR-1998#3A	2	Fox Sports Grill (formerly Mondos), Frank Lloyd Wnght Blvd & Scottsdale Rd
86-DR-1988#6	3	Indian Bend Commercial, Hayden & Indian Bend Rds
90-DR-1999#2	1	Cactus Business Suites, NEC Cactus & Hayden

## NOTE: SIGNS TO BE POSTED BY APRIL 4, 2002

LEGAL NOTICE FOR THE DEVELOPMENT REVIEW BOARD MEETING ON THURSDAY, APRIL 18, 2002, AT 1 00 P M IN THE KIVA, CITY HALL, WITH THE STUDY SESSION AT 12 00 P M IN THE COMMUNITY DEVELOPMENT CONFERENCE ROOM, 7447 EAST INDIAN SCHOOL ROAD, SUITE 105, SCOTTSDALE, ARIZONA

Sita Barge  
(Signature)


Acknowledged this 7 day of April 2002

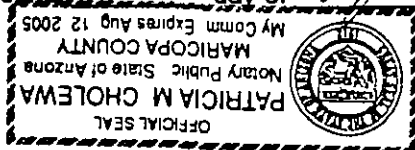

Patricia M. Cholewa  
(Notary Public)

My commission expires 8-12-05

3/28/2002

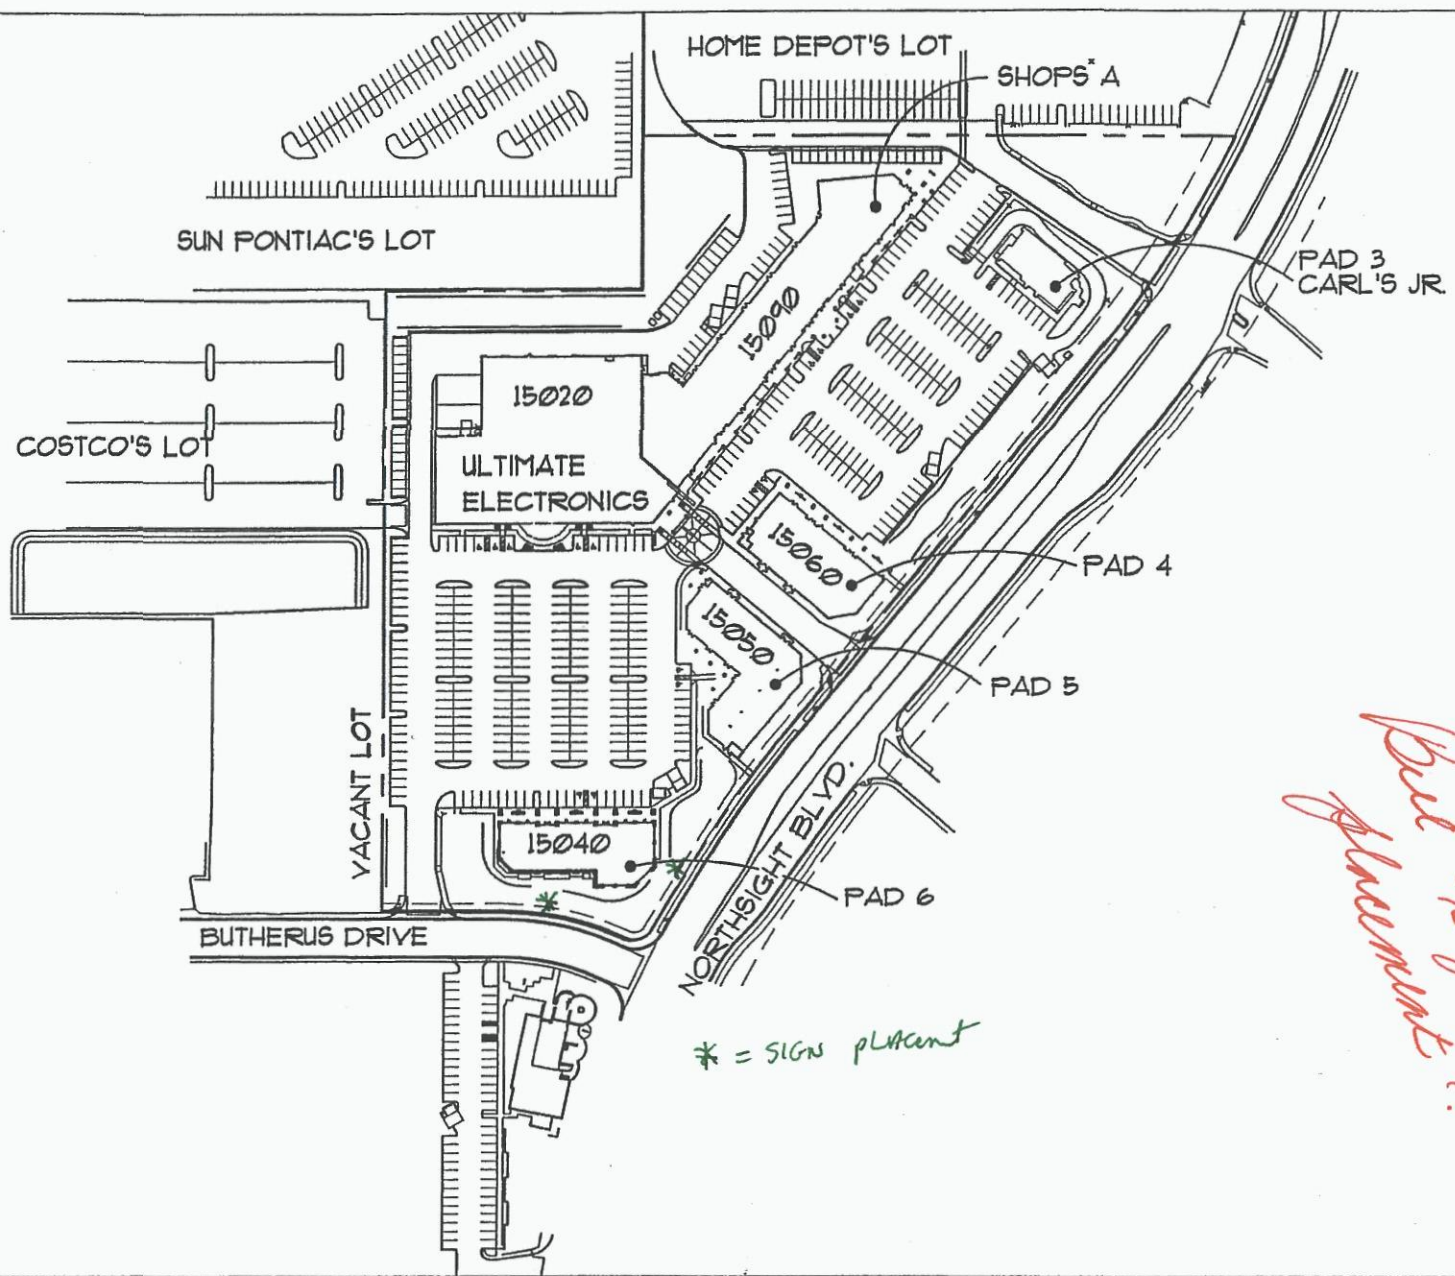

*Site's copy*

*Per - Apr 7.  
placement?*

41-df-1997#9  
3-18-02



**K & I**  
ARCHITECTS & INTERIORS LLC.  
1850 N. CENTRAL AVE. #335  
PHOENIX, AZ. 85004  
PH: 602-252-5202  
FAX: 602-252-5203

01100  
DATE: 2/21/02

# NORTHSIGHT VILLAGE II

NWC BUTHERUS AND NORTHSIGHT BLVD.  
SCOTTSDALE, ARIZONA  
**OVERALL SITE PLAN**



SCALE: 1" = 200'-0"

15-pa-2002  
3-4-02

# DEVELOPMENT REVIEW NOTICE OF HEARINGS

THE CITY OF SCOTTSDALE DEVELOPMENT REVIEW  
BOARD WILL HOLD A PUBLIC HEARING FOR THE  
PURPOSE OF HEARING ALL PERSONS WITH COMMENTS  
REGARDING THE FOLLOWING:

**CASE #** 44-DR-1997 #2

**DATE:** 4-18-02

**1:00 PM**



UNLESS OTHERWISE NOTIFIED, ALL PUBLIC HEARINGS  
ARE HELD AT: THE CITY HALL IN THE CIVIC PLAZA  
3939 N. DEERWATER BLVD.  
SCOTTSDALE, ARIZONA 85251

*RETAIL SHOP*

**480-312-7000**

**4-3-0283**

REPLY TO THE HEARING BOARD  
10 DAYS OF LAST HEARING