
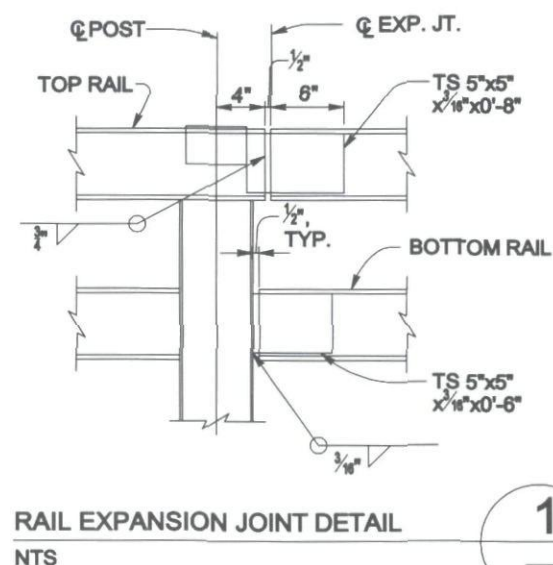
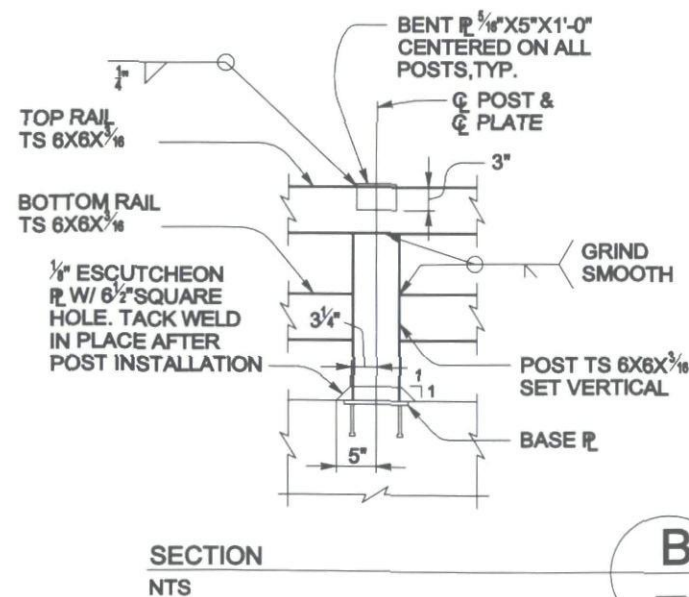
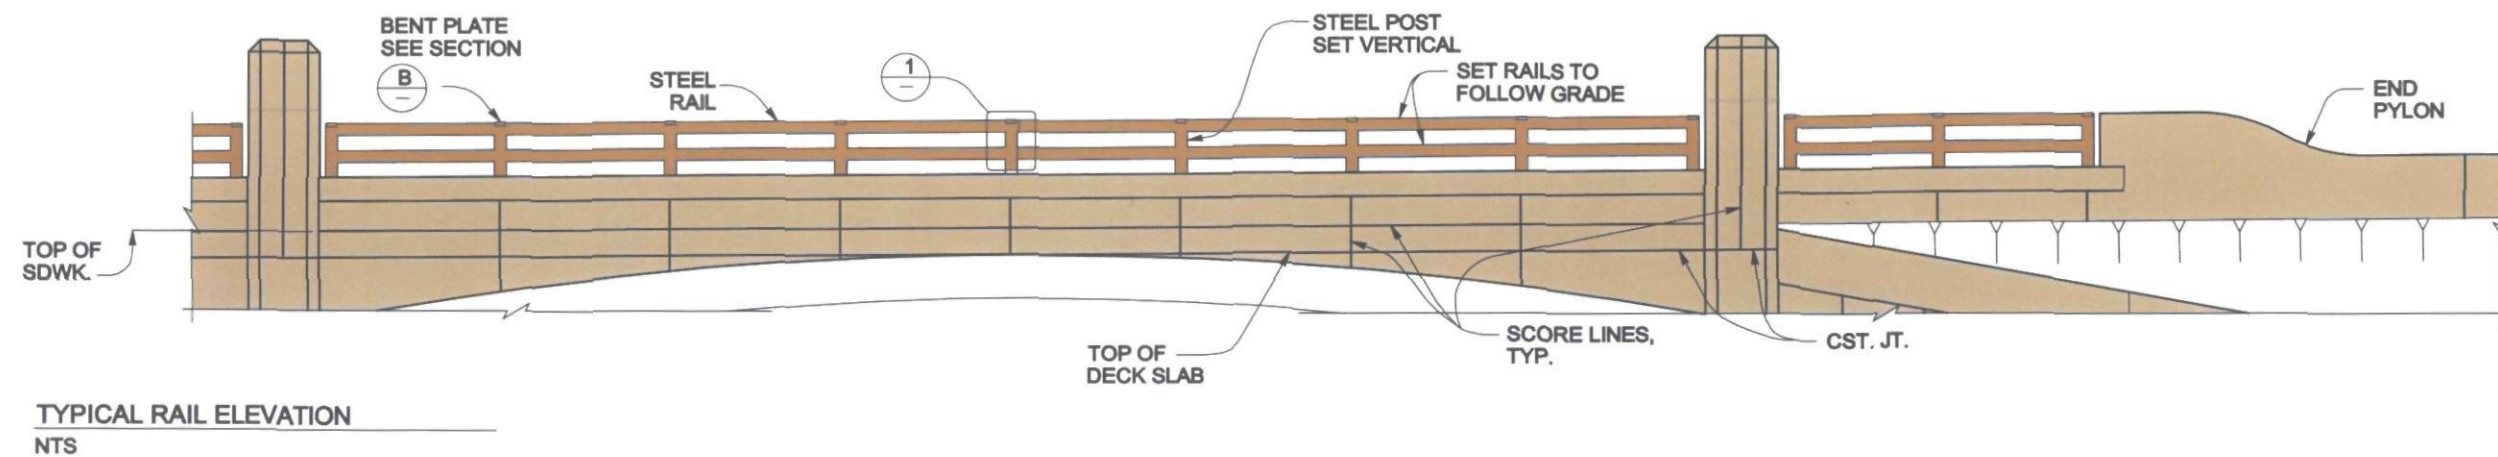


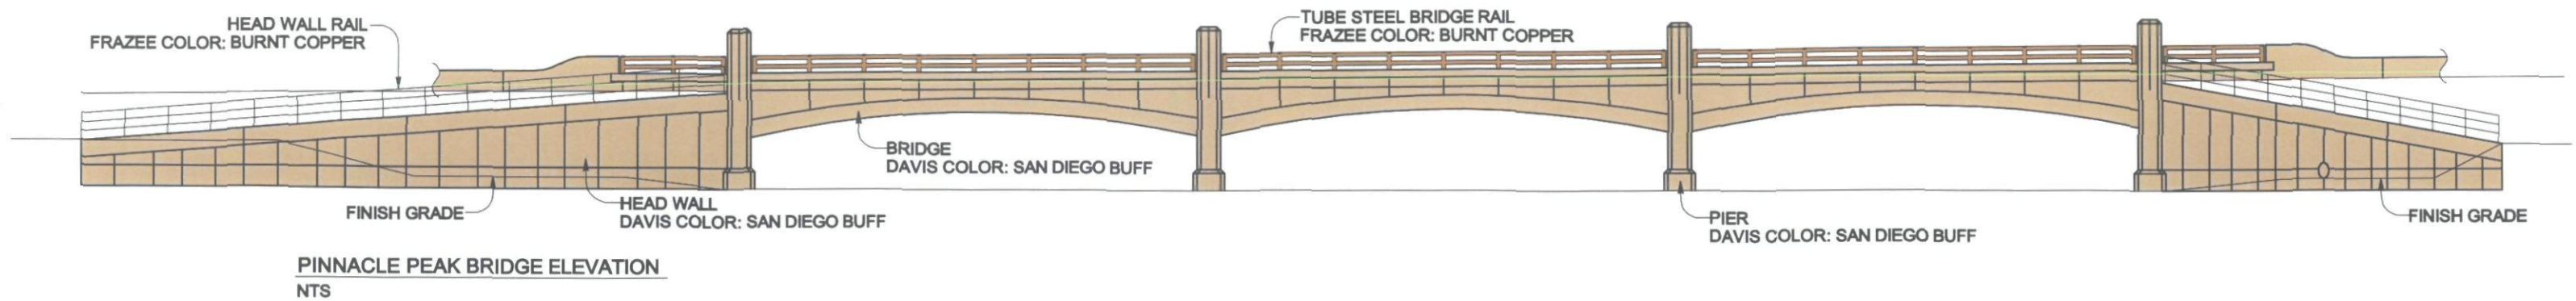

CONCRETE DAVIS COLOR:
SAN DIEGO BUFF

FRAZEE PAINT:
BURNT COPPER 8355D
LRV 21

NOTE:
THIS PLAN IS FOR COLOR PURPOSES ONLY,
SEE BRIDGE PLANS FOR CONSTRUCTION INFORMATION.



SILVERSTONE

PINNACLE PEAK BRIDGE COLOR BOARD




G.K. FLANAGAN
ASSOCIATES

4626 N. 44th Street
PHOENIX, AZ 85018
602 . 912 . 9691
602 . 912 . 9693 fax

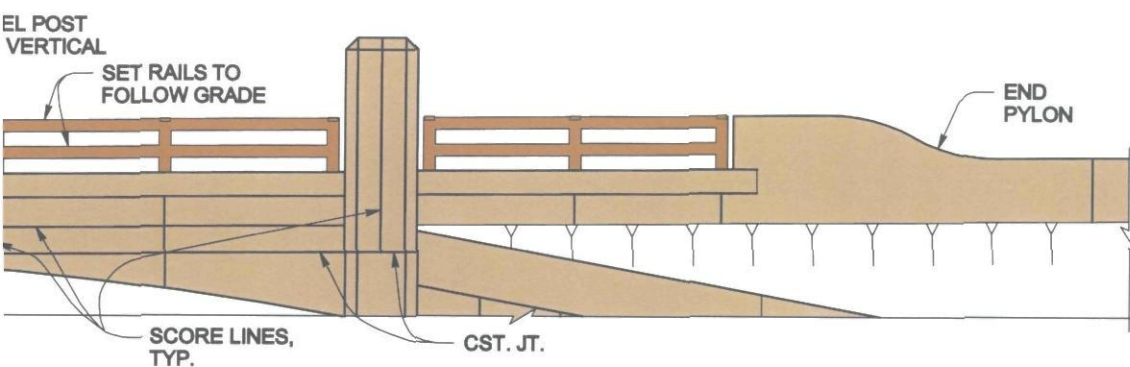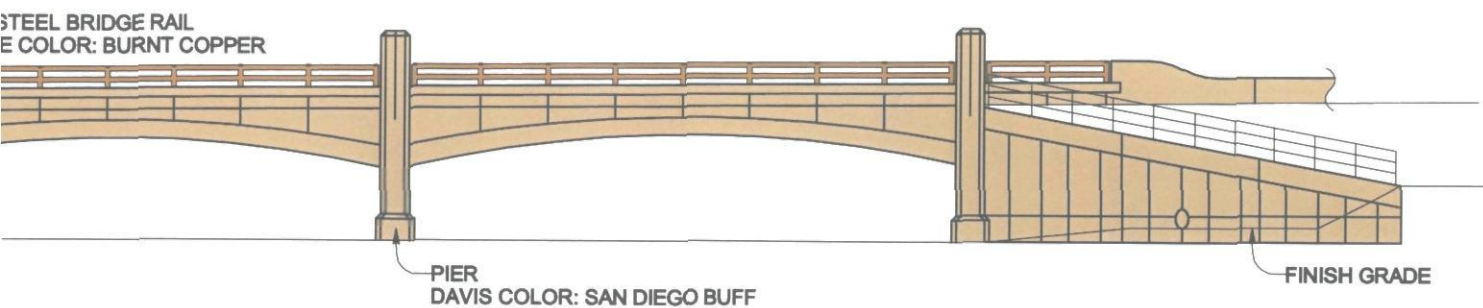

SAN DIEGO BUFF
1.5 LBS 5237

CONCRETE DAVIS COLOR:
SAN DIEGO BUFF

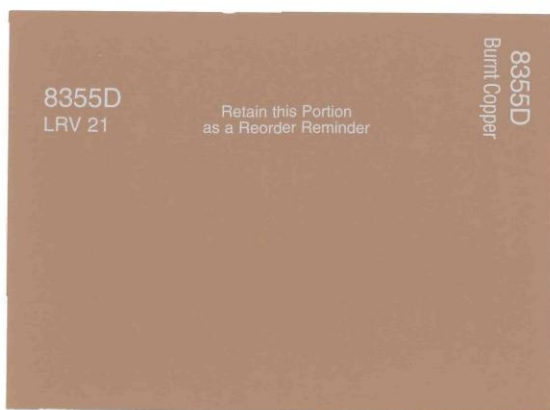

FRAZEE PAINT:
BURNT COPPER 8355D
LRV 21


NOTE:
THIS PLAN IS FOR COLOR PURPOSES ONLY.
SEE BRIDGE PLANS FOR CONSTRUCTION INFORMATION.

PEAK BRIDGE COLOR BOARD




G.K. FLANAGAN
ASSOCIATES


4626 N. 44th Street
PHOENIX, AZ 85018
602 . 912 . 9691
602 . 912 . 9693 fax

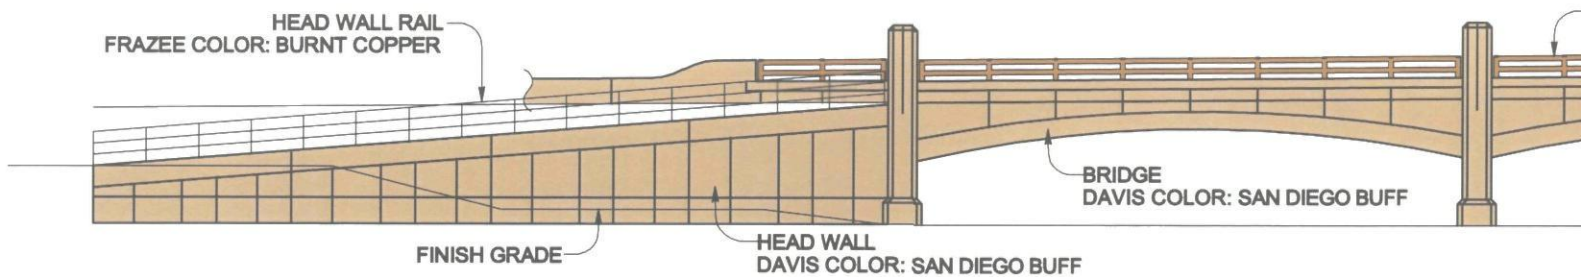


PINNACLE PEAK BRIDGE ELEVATION
NTS

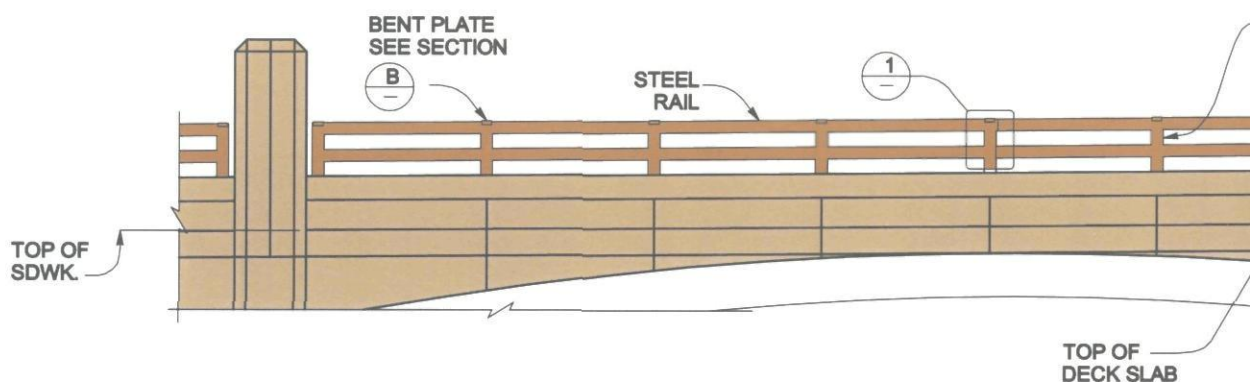

TYPICAL RAIL ELEVATION
NTS

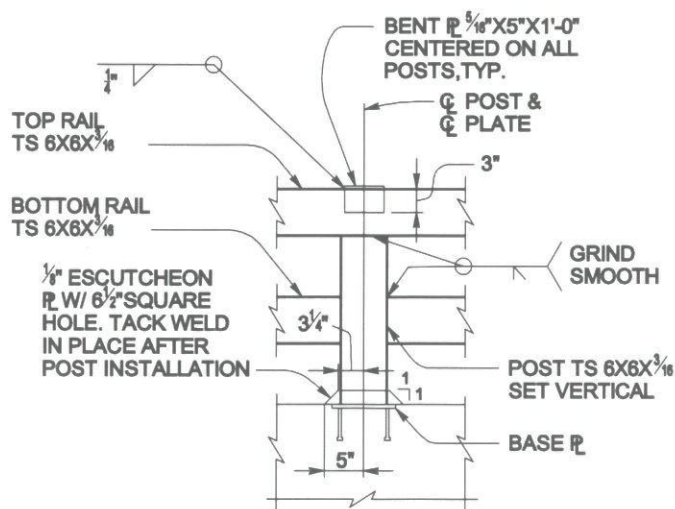

SECTION B
NTS

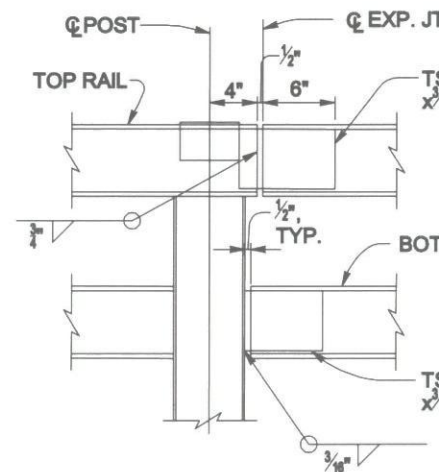

RAIL EXPANSION JOINT DETAIL
NTS

SILVERSTONE

PINNACLE