

Craig
Wickersham Inc.
Architects
15821 N. 79th Street
Suite 2
Scottsdale, AZ 85260
480 609-6766

DISCLAIMER:
The drawings are the property of Craig Wickersham Inc. and shall remain the property of Craig Wickersham Inc. No part of these drawings shall be reproduced, stored in a retrieval system, or transmitted in any form or by any means, electronic, mechanical, photocopying, recording, or by any information storage and retrieval system, without the prior written permission of Craig Wickersham Inc. The drawings are prepared for the project described herein and are not to be used for any other project without the prior written permission of Craig Wickersham Inc. The drawings are not to be used for any other project without the prior written permission of Craig Wickersham Inc.


(C) 2007 Craig Wickersham Inc.

REVISIONS:


NO.	DATE	BY	DESCRIPTION
1	MAR	OWNER	
2	MAR	OWNER	
KEYNOTES:


1. INTEGRALLY COLORED, TROWELED FINISH ELASTOMERIC STUCCO. COLOR TO BE SIMILAR TO DUNN EDWARDS DE 6201 Rattan Basket LRV 27
2. 20 OUNCE COPPER FASCIA FINISH TO BE "OLD PENNY"
3. NATURAL SITE HARVESTED BOULDERS INTEGRATED WITH THE WALL CONSTRUCTION. MUD SET VARIOUS SIZE
4. DUAL PANE LOW E INSULATED GLASS. BUTT GLAZED W/ RECESSED REGLETS
5. ARIZONA FLAGSTONE NATURAL BUFF COLOR SET IN POLYPRO POLYSET ICBO, IRC, ER 5595 OVER POLYGLASS 3 LAYER WATER PROOF ROOFING SYSTEM
6. NATURAL STONE VENEER SIMILAR TO APACHE STONE'S DC COBBLE. MUD SET MORTAR WASHED WITH COLORED MORTAR TO MATCH BUILDING COLOR
7. PATCH HARDWARE HURCULITE GLASS DOORS
8. BATTERED WALLS. MIN. 1" PER FOOT BATTER
9. FINISH GRADE BERMING
10. 20 OUNCE COPPER CLAD STRUCTURAL STEEL COLUMN

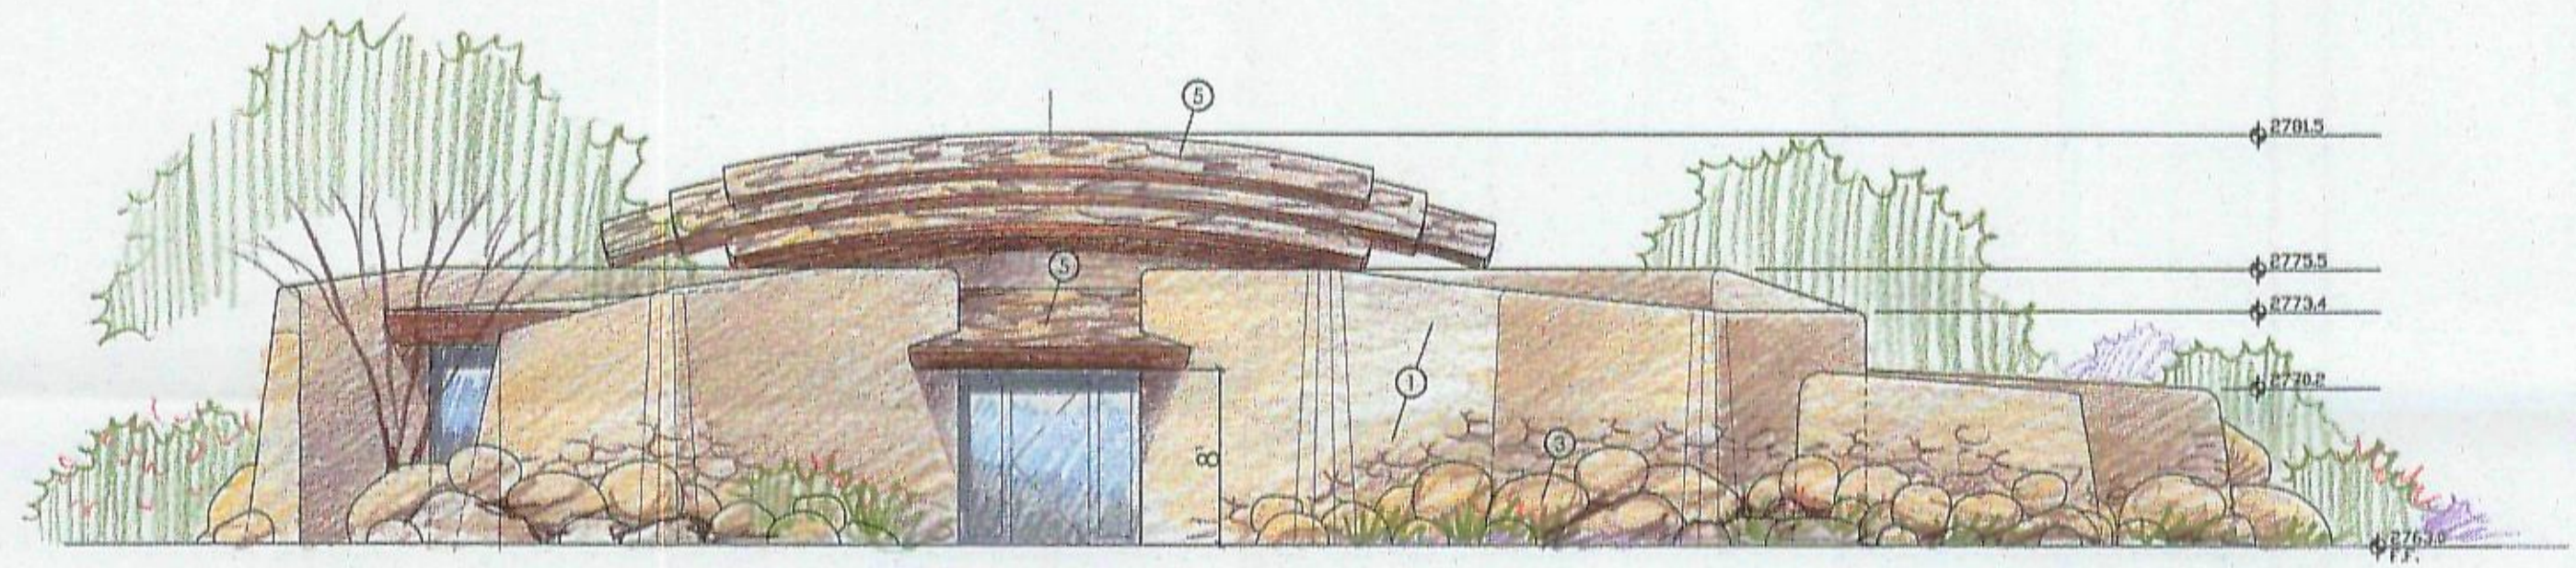


West

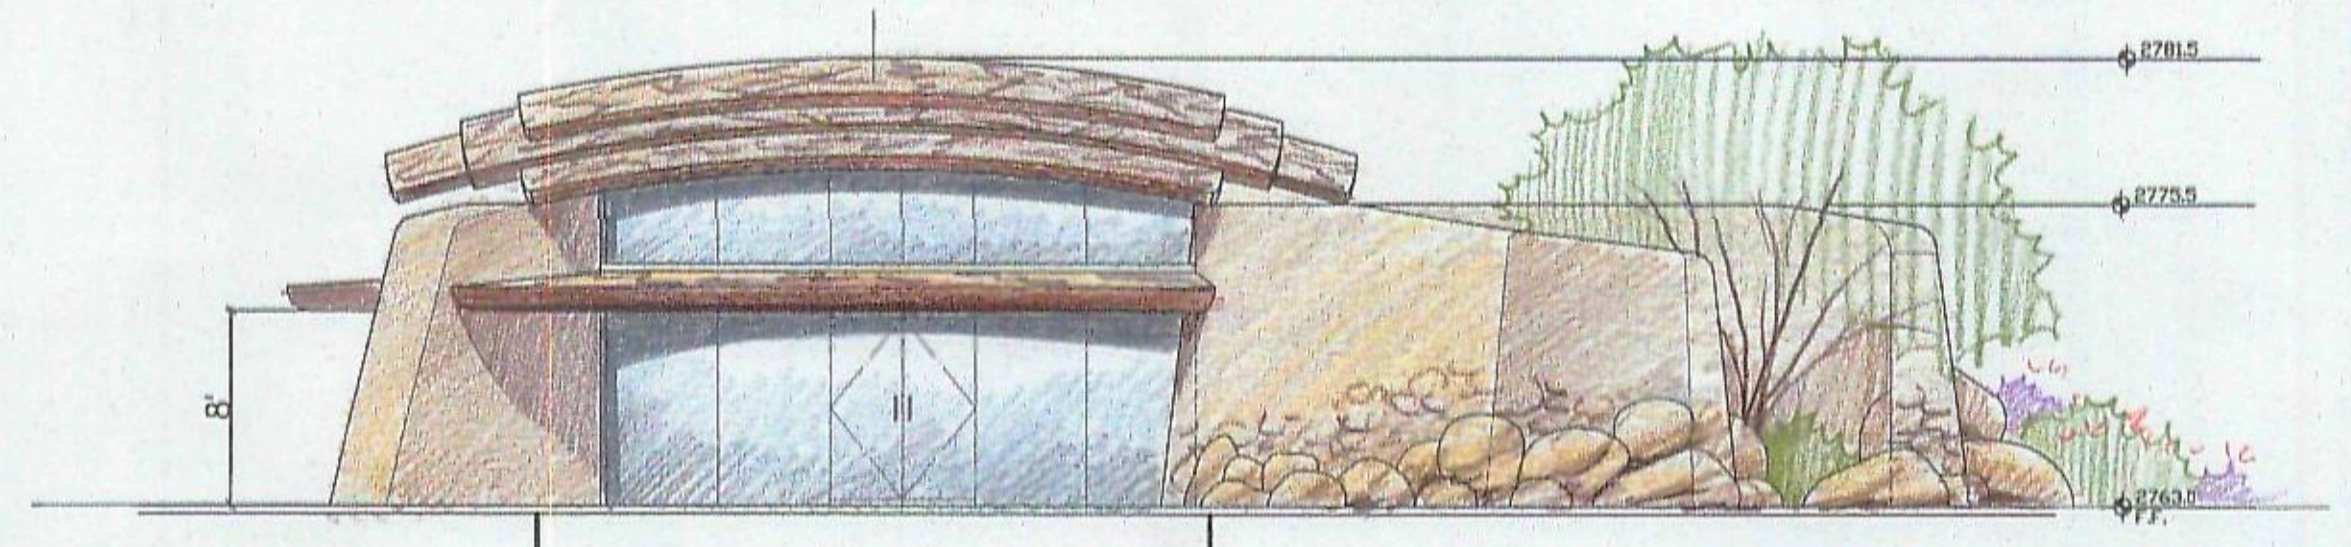

North

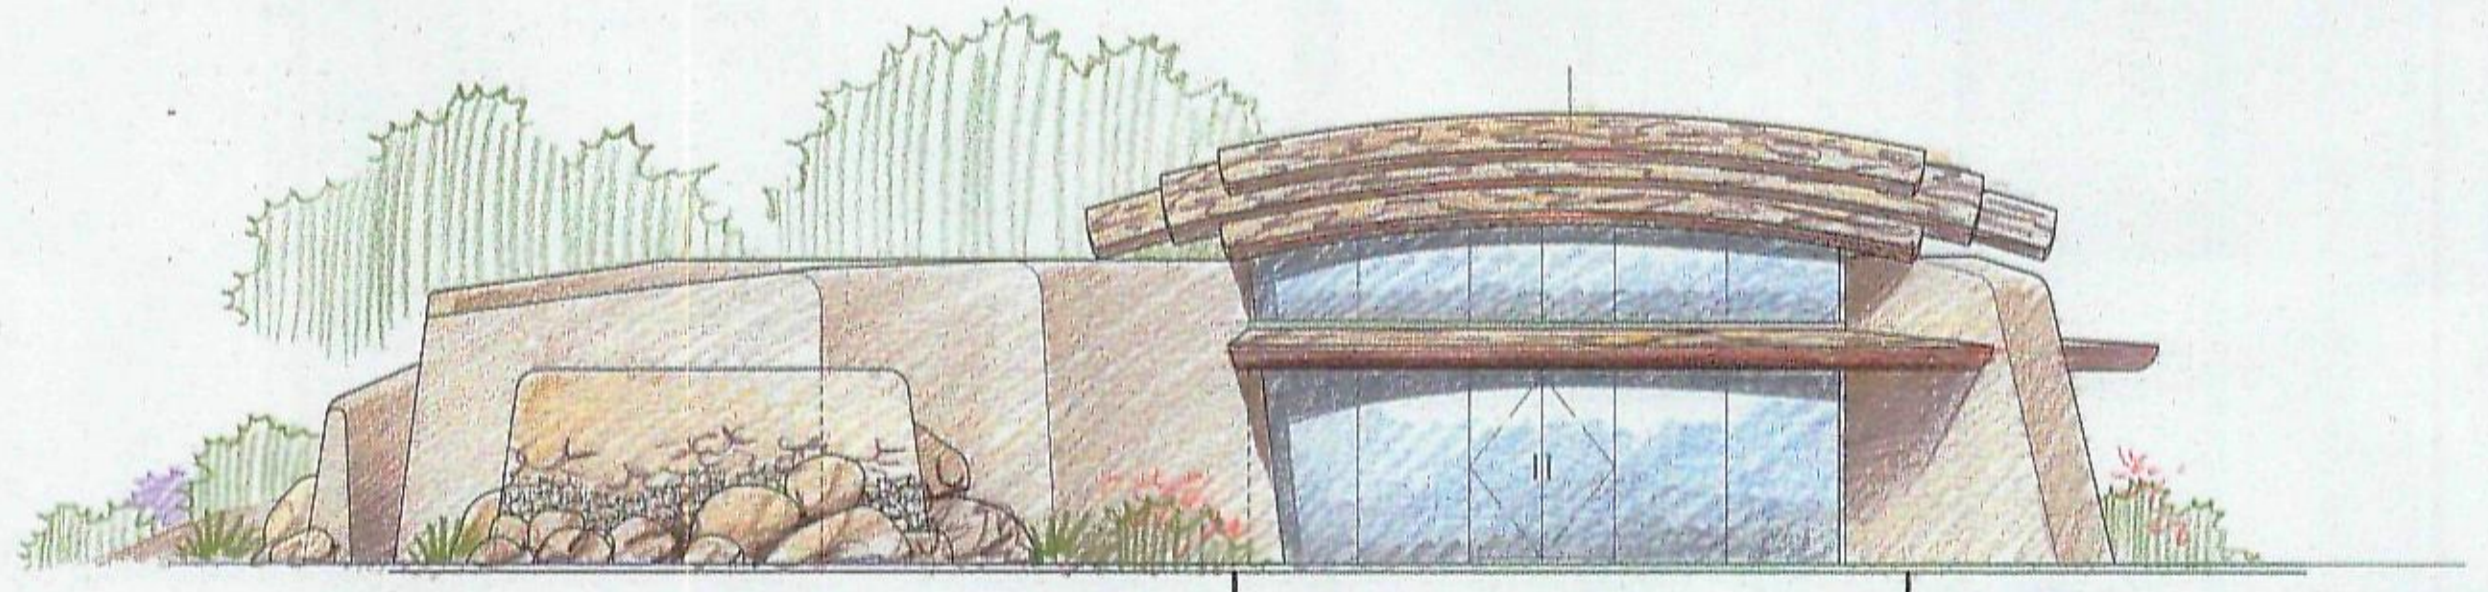

South

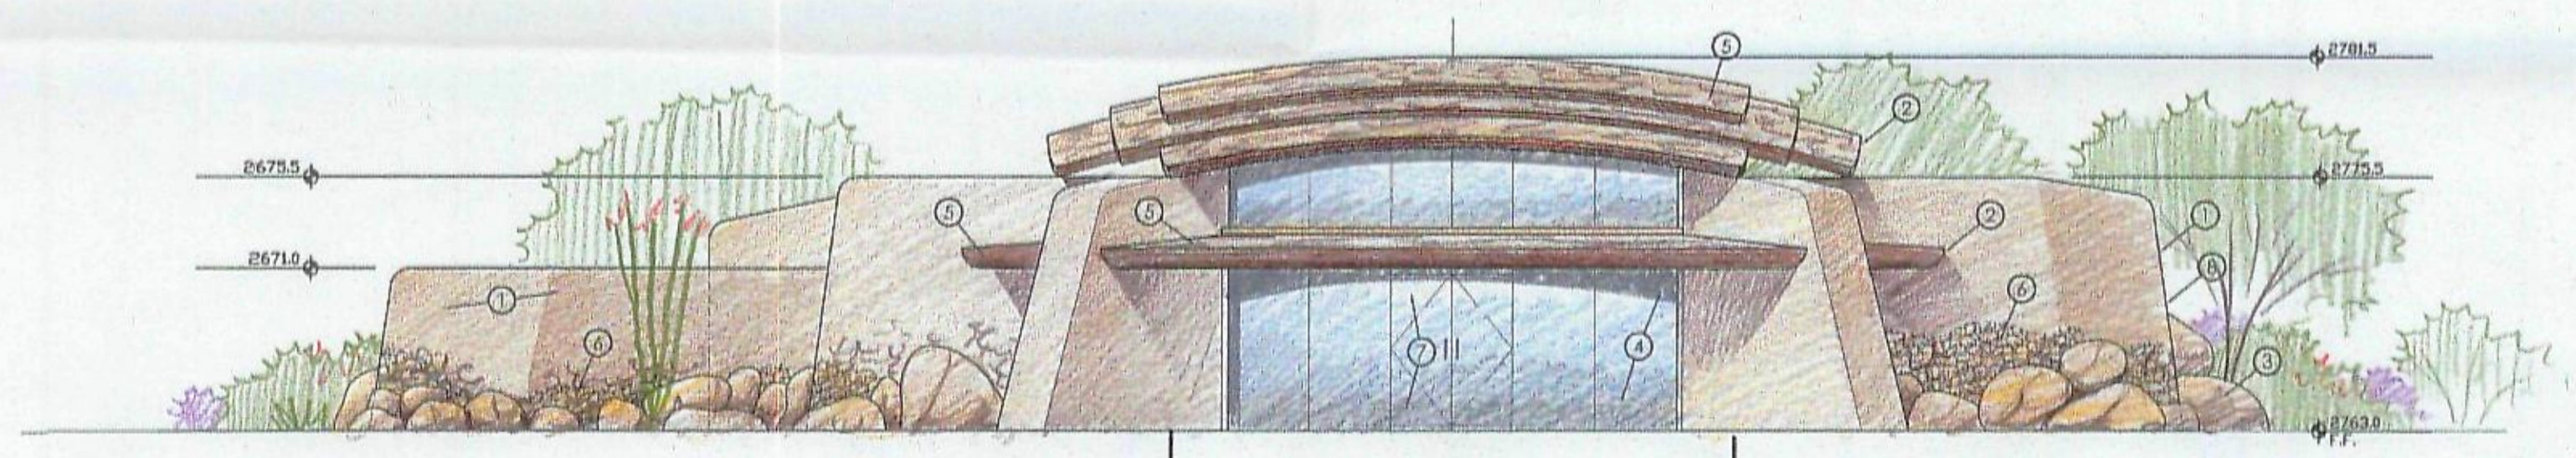

East

Sereno Canyon
Crown Community Development



113-DR-2005#2
5/15/2007

Elevations


1/8" = 1-0

JOB NO.	0702	SHEET NO.	
DATE	March 07		
SCALE	AS SHOWN		A6.0
DRAWN	WCW		
CHECKED	WCW		
PLANNING CHECK NO.	XXXX		


COMMUNITY CENTER




South

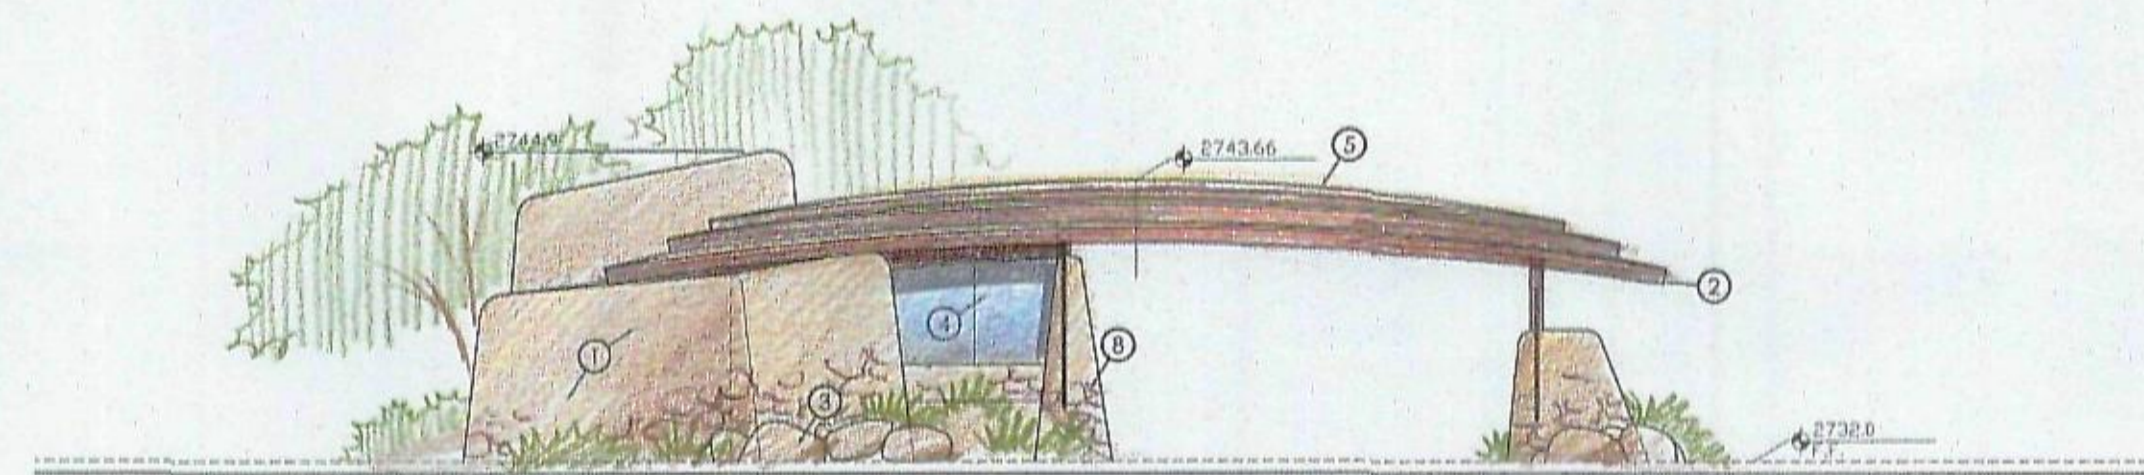

West

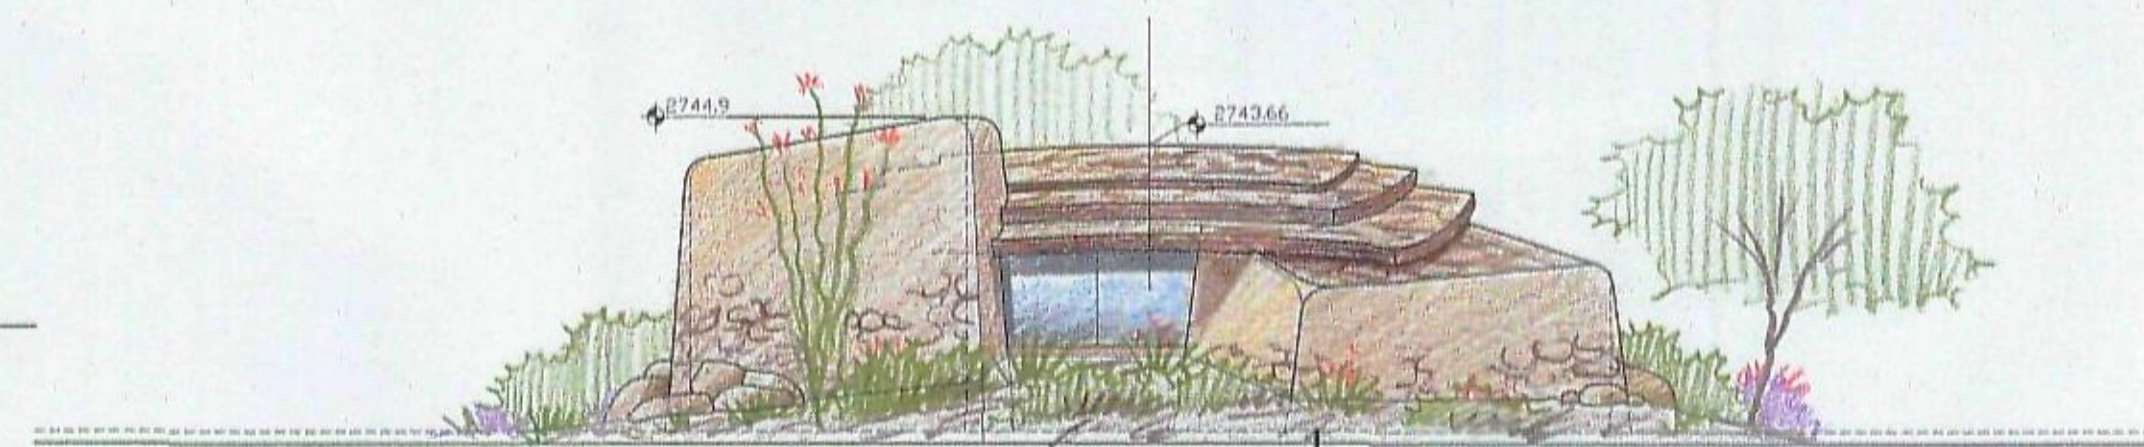

North

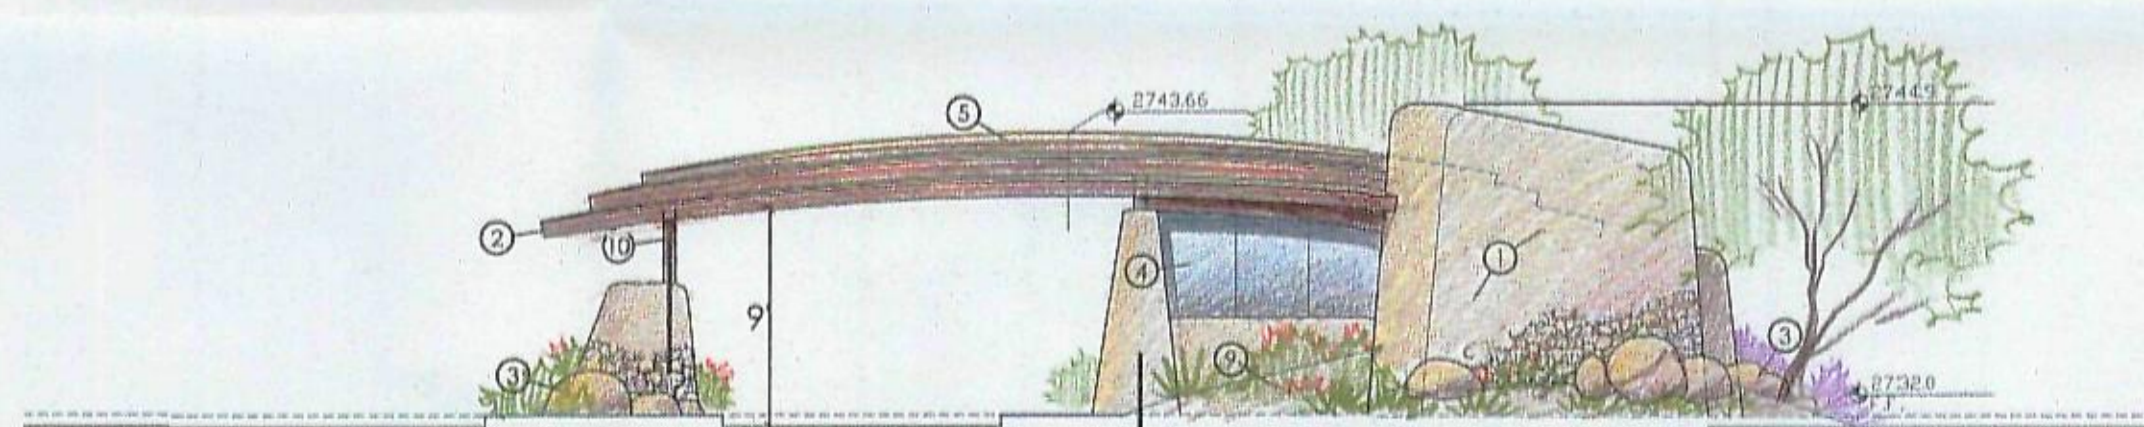

East

KEYNOTES:

1. INTEGRALLY COLORED, TROVELED FINISH ELASTOMERIC STUCCO. COLOR TO BE SIMILAR TO DUNN EDWARDS DE 6201 Raffan Basket LRV 27
2. 20 OUNCE COPPER FASCIA FINISH TO BE "OLD PENNY"
3. NATURAL SITE HARVESTED BOULDERS INTEGRATED WITH THE WALL CONSTRUCTION. MUD SET VARIOUS SIZE
4. DUAL PANE LOW E INSULATED GLASS. BUTT GLAZED W/ RECESSED REGLETS
5. ARIZONA FLAGSTONE NATURAL BUFF COLOR SET IN POLYPRO POLYSET ICBO, IRC, ER 5595 OVER POLYGLASS 3 LAYER WATER PROOF ROOFING SYSTEM
6. NATURAL STONE VENEER SIMILAR TO APACHE STONE'S DC COBBLE. MUD SET MORTAR WASHED WITH COLORED MORTAR TO MATCH BUILDING COLOR
7. PATCH HARDWARE HURCULITE GLASS DOORS
8. BATTERED WALLS. MIN. 1" PER FOOT BATTER
9. FINISH GRADE BERMING
10. 20 OUNCE COPPER CLAD STRUCTURAL STEEL COLUMN

Craig Wickersham Inc. Architects
 15821 N. 79th Street
 Suite 2
 Scottsdale, AZ 85260
 480 609-6766

DISCLAIMER:
 These drawings are the property of Craig Wickersham Inc. and are not to be used, copied, or reproduced in any form without the written consent of Craig Wickersham Inc. The drawings are prepared for the project described herein and are not to be used for any other project. The drawings are not to be used for any other purpose without the written consent of Craig Wickersham Inc. The drawings are not to be used for any other purpose without the written consent of Craig Wickersham Inc.

REVISIONS:

NO.	DATE	BY	DESCRIPTION
1			
2			
3			
4			
5			
6			
7			
8			
9			
10			

Sereno Canyon
 Crown Community Development



113-DR-2005#2
 5/15/2007

Elevations

1/8" = 1-0

GUARDHOUSE

JOB NO. 0702 SHEET NO. A6.0
 DATE: March 07
 SCALE: AS SHOWN
 DRAWN: WCW
 CHECKED: WCW
 PLAN CHECK NO. XXXX