


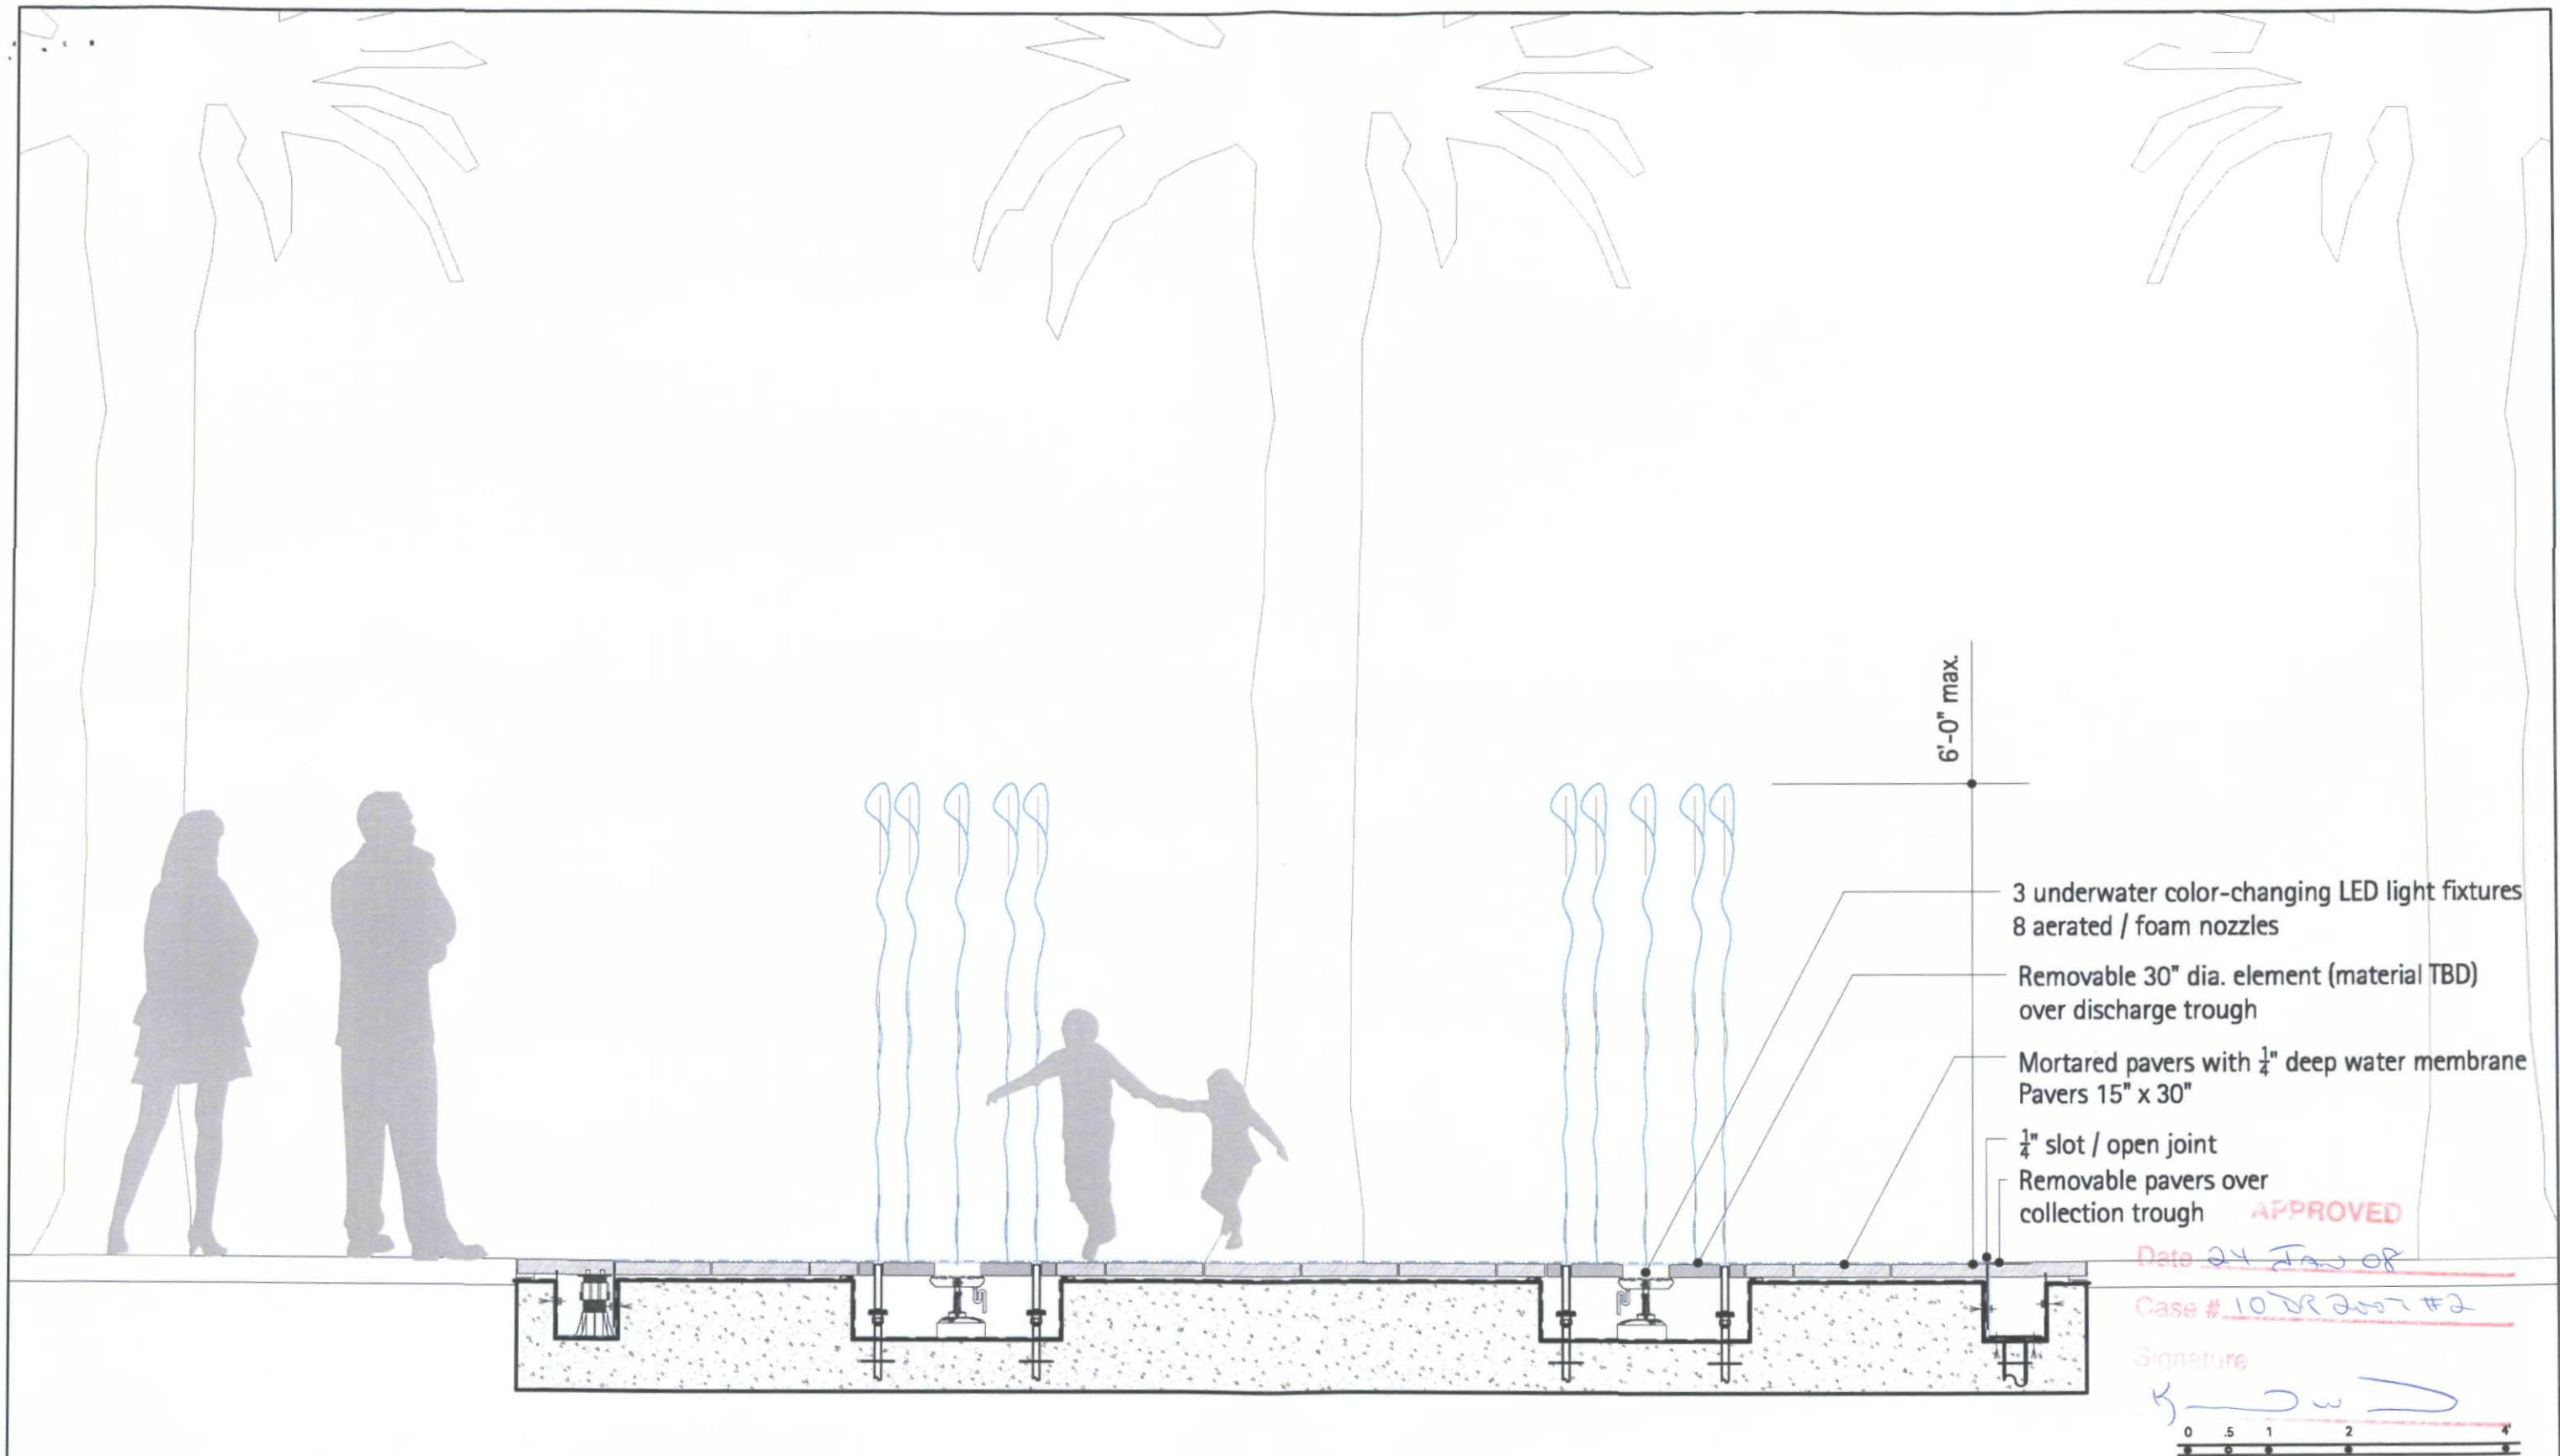

Fluidity		Scottsdale Quad Lens Pool	Drawing Section	
Address	Fluidity Design Consultants The Taft Building 1680 Vine Street, Suite 706 Los Angeles, CA 90028		Phase Concept Design	
Contact	t 323.461.6140		Scale 1/2" = 1'-0"	Size 11x17
			Date 16 January 2008	Sheet SK.03