


SOUTH

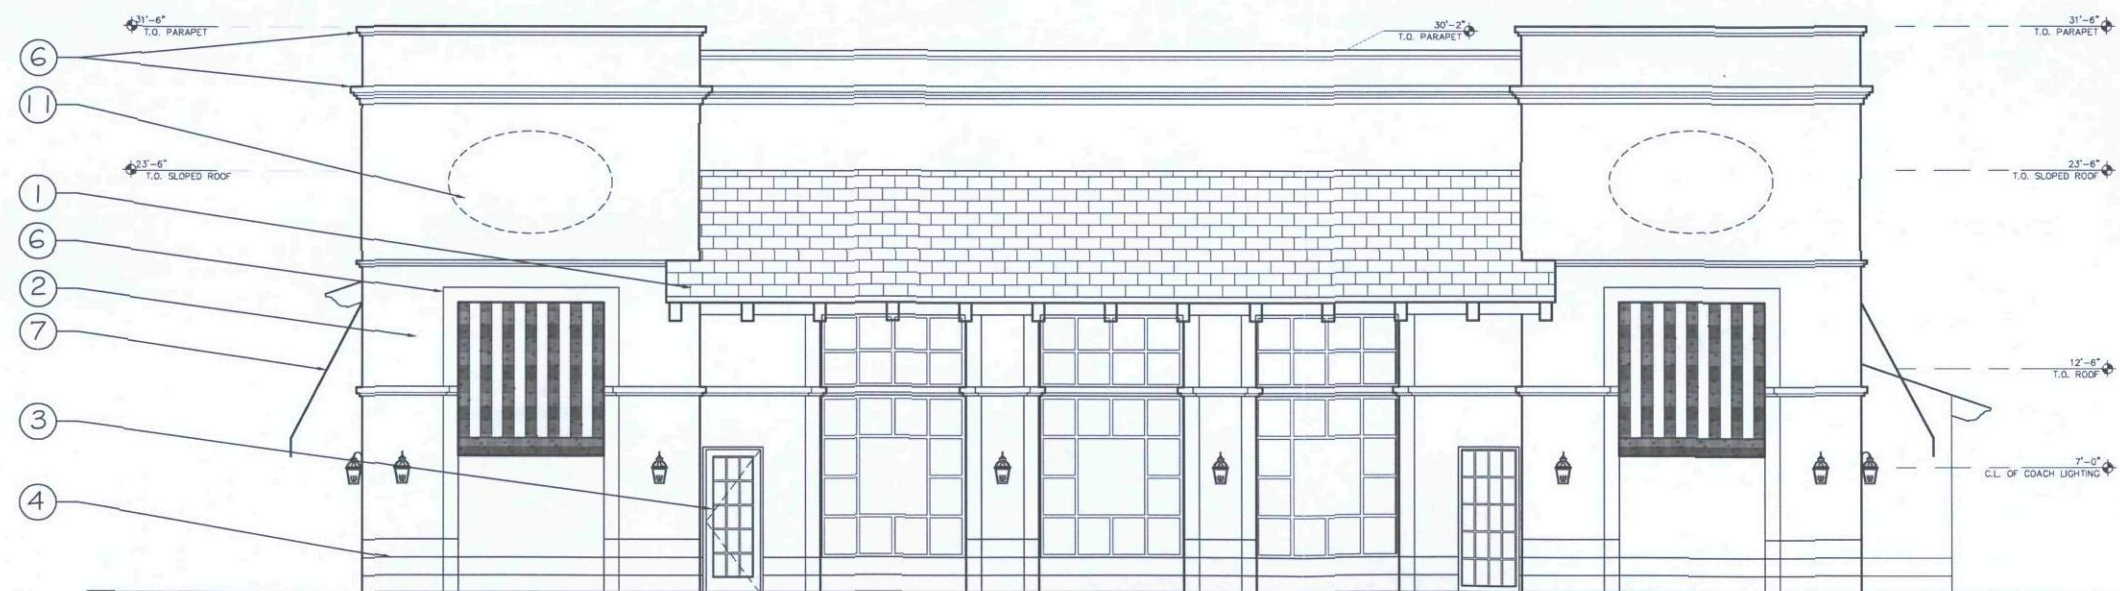

WEST

292-4-2008
APPROVED

5/6/09
DATE

INITIALS

STIPS

* ALL SIGANCE REQUIRES SEPARATE REVIEW & APPROVAL

EXTERIOR MATERIALS KEY:


1. SYNTHETIC SLATE ROOF
2. STUCCO BY SIDER OXYDROINC.: "SIDER TUSCAN" FINISH w/ BENJAMIN MOORE- GOLDFIELD 292
3. STOREFRONT SYSTEM- EFCO: DARK BRONZE
4. MANUFACTURED STONE VENEER BY RIVER VALLEY STONE: STONECRAFT SERIES
5. PREFORMED BRACKETS, PAINTED: SHERWIN WILLIAMS SABLE SWG083
6. ACCENT PAINT: SHERWIN WILLIAMS PACER WHITE SWG088
7. FABRIC AWNING BY FEDERAL HEATH w/ A FIRE RETARDANT- NATURAL (WHITE) AND OLIVE (GREEN) STRIPED FABRIC AND BLACK POWDER COATED METAL FRAMING
8. ACCENT PAINT: SHERWIN WILLIAMS SABLE SWG083
9. PIER FINISH TO MATCH RAFTER TAILS
10. POSTS BY "FORTIN"
11. WALL MOUNTED SIGNAGE - TO BE SUBMITTED & APPROVED UNDER SEPARATE COVER
12. MEDIUM SQUARE PLANTER BY "HENRI STUDIOS"
13. PATIO RAIL BY "FORTIN"
14. "LAGUNA" PATIO UMBRELLA w/ SOLID OAK POST, BLACK STEEL BASE, AND A FIRE RETARDANT- NATURAL(WHITE) FABRIC SHADE
15. LARGE HANDLE URN BY "HENRI STUDIOS"



RSA ARCHITECTS INC.
18 NORTH MAIN STREET
CHAGRIN FALLS, OHIO 44022
TELEPHONE: (440) 247-3990
FAX (440) 247-3285

BRIO TUSCAN GRILLE
SCOTTSDALE, AZ

ELEVATIONS
SCALE: 3/32" = 1'-0"

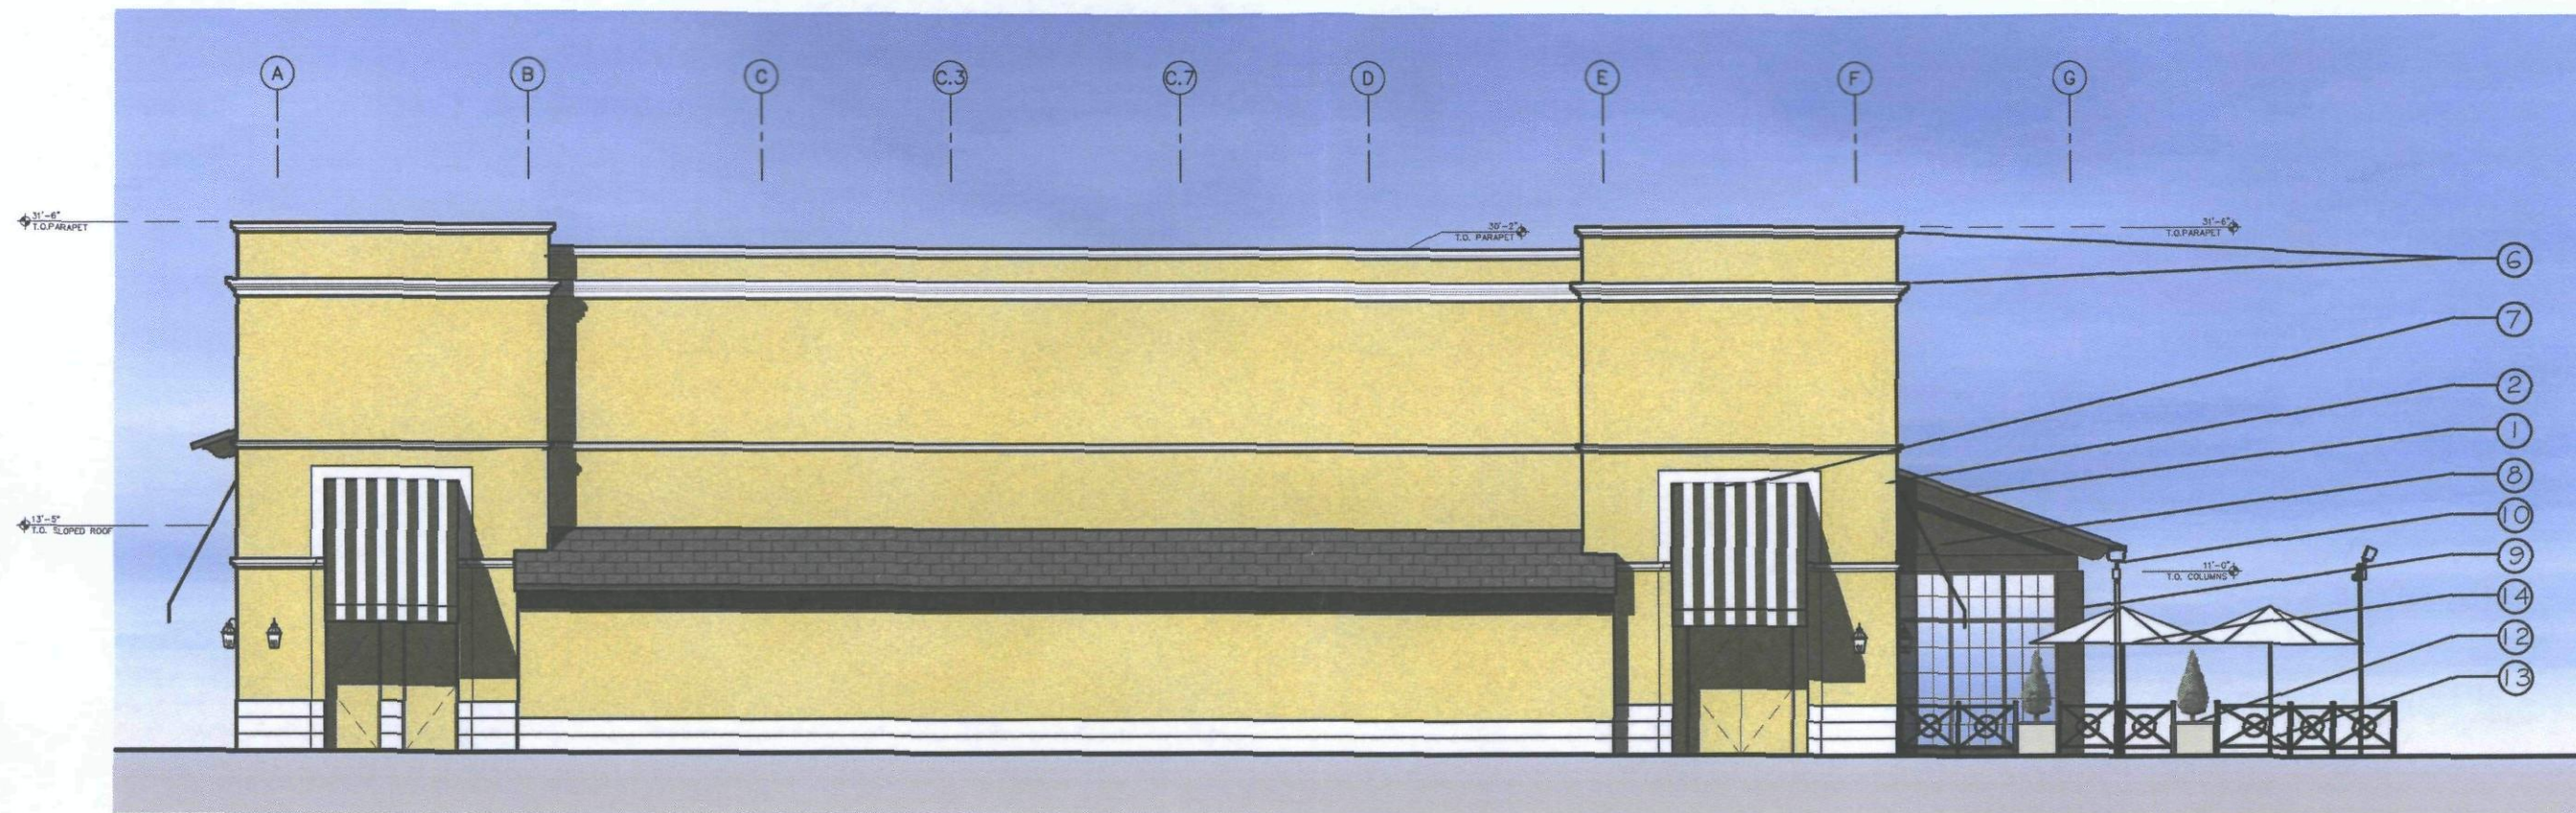

EXTERIOR MATERIALS KEY:

1. SYNTHETIC SLATE ROOF
2. STUCCO BY SIDER OXYDROINC.: "SIDER TUSCAN" FINISH w/ BENJAMIN MOORE- GOLDFIELD 292
3. STOREFRONT SYSTEM- EFCO: DARK BRONZE
4. MANUFACTURED STONE VENEER BY RIVER VALLEY STONE: STONECRAFT SERIES
5. PREFORMED BRACKETS, PAINTED: SHERWIN WILLIAMS SABLE SW6083
6. ACCENT PAINT: SHERWIN WILLIAMS PACER WHITE SW6088
7. FABRIC AWNING BY FEDERAL HEATH w/ A FIRE RETARDANT- NATURAL (WHITE) AND OLIVE (GREEN) STRIPED FABRIC AND BLACK POWDER COATED METAL FRAMING
8. ACCENT PAINT: SHERWIN WILLIAMS SABLE SW6083
9. PIER FINISH TO MATCH RAFTER TAILS
10. POSTS BY "FORTIN"
11. WALL MOUNTED SIGNAGE. TO BE SUBMITTED & APPROVED UNDER SEPARATE COVER FOR SEPARATE SIGNAGE PERMIT
12. MEDIUM SQUARE PLANTER BY "HENRI STUDIOS"
13. PATIO RAIL BY "FORTIN"
14. "LAGUNA" PATIO UMBRELLA w/ SOLID OAK POST, BLACK STEEL BASE, AND A FIRE RETARDANT- NATURAL (WHITE) FABRIC SHADE TO MATCH AWNING FABRIC.
15. LARGE HANDLE URN BY "HENRI STUDIOS"
16. SIGN PERMIT SUBMISSION: UNDER SEPARATE COVER BY OTHERS

* ALL SIGANCE REQUIRES SEPARATE REVIEW & APPROVAL



SCOTTSDALE, AZ

RSA ARCHITECTS
18 NORTH MAIN STREET
CHAGRIN FALLS, OHIO 44022
TELEPHONE: (440) 247-3990
FAX (440) 247-3285

SOUTH ELEVATION

SCALE: 3/32" = 1'-0"



EXTERIOR MATERIALS KEY:

1. SYNTHETIC SLATE ROOF
2. STUCCO BY SIDER OXYDROINC.: "SIDER TUSCAN" FINISH
W/ BENJAMIN MOORE- GOLDFIELD 292
3. STOREFRONT SYSTEM- EFCO: DARK BRONZE
4. MANUFACTURED STONE VENEER BY RIVER VALLEY STONE:
STONECRAFT SERIES
5. PREFORMED BRACKETS, PAINTED: SHERWIN WILLIAMS
SABLE SW6083
6. ACCENT PAINT: SHERWIN WILLIAMS PACER WHITE SW6088
7. FABRIC AWNING BY FEDERAL HEATH w/ A FIRE RETARDANT-
NATURAL (WHITE) AND OLIVE (GREEN) STRIPED FABRIC
AND BLACK POWDER COATED METAL FRAMING
8. ACCENT PAINT: SHERWIN WILLIAMS SABLE SW6083
9. PIER FINISH TO MATCH RAFTER TAILS
10. POSTS BY "FORTIN"
11. WALL MOUNTED SIGNAGE, TO BE SUBMITTED & APPROVED
UNDER SEPARATE COVER FOR SEPARATE SIGNAGE PERMIT
12. MEDIUM SQUARE PLANTER BY "HENRI STUDIOS"
13. PATIO RAIL BY "FORTIN"
14. "LAGUNA" PATIO UMBRELLA w/ SOLID OAK POST,
BLACK STEEL BASE, AND A FIRE RETARDANT- NATURAL(WHITE)
FABRIC SHADE TO MATCH AWNING FABRIC.
15. LARGE HANDLE URN BY "HENRI STUDIOS"
16. SIGN PERMIT SUBMISSION : UNDER SEPARATE COVER
BY OTHERS

* ALL SIGNAGE REQUIRES SEPARATE REVIEW & APPROVAL



SCOTTSDALE, AZ

RSA ARCHITECTS
18 NORTH MAIN STREET
CHAGRIN FALLS, OHIO 44022
TELEPHONE: (440) 247-3990
FAX (440) 247-3285

EAST ELEVATION

SCALE: 3/32" = 1'-0"



- EXTERIOR MATERIALS KEY:**
1. SYNTHETIC SLATE ROOF
 2. STUCCO BY SIDER OXYDROINC.: "SIDER TUSCAN" FINISH W/ BENJAMIN MOORE- GOLDFIELD 292
 3. STOREFRONT SYSTEM- EFCO: DARK BRONZE
 4. MANUFACTURED STONE VENEER BY RIVER VALLEY STONE: STONECRAFT SERIES
 5. PREFORMED BRACKETS, PAINTED: SHERWIN WILLIAMS SABLE SW6083
 6. ACCENT PAINT: SHERWIN WILLIAMS PACER WHITE SW6088
 7. FABRIC AWNING BY FEDERAL HEATH w/ A FIRE RETARDANT, NATURAL (WHITE) AND OLIVE (GREEN) STRIPED FABRIC AND BLACK POWDER COATED METAL FRAMING
 8. ACCENT PAINT: SHERWIN WILLIAMS SABLE SW6083
 9. PIER FINISH TO MATCH RAFTER TAILS
 10. POSTS BY "FORTIN"
 11. WALL MOUNTED SIGNAGE, TO BE SUBMITTED & APPROVED UNDER SEPARATE COVER FOR SEPARATE SIGNAGE PERMIT
 12. MEDIUM SQUARE PLANTER BY "HENRI STUDIOS"
 13. PATIO RAIL BY "FORTIN"
 14. "LAGUNA" PATIO UMBRELLA w/ SOLID OAK POST, BLACK STEEL BASE, AND A FIRE RETARDANT- NATURAL(WHITE) FABRIC SHADE TO MATCH AWNING FABRIC.
 15. LARGE HANDLE URN BY "HENRI STUDIOS"
 16. SIGN PERMIT SUBMISSION: UNDER SEPARATE COVER BY OTHERS
- * ALL SIGNAGE REQUIRES SEPARATE REVIEW & APPROVAL



SCOTTSDALE, AZ

RSA ARCHITECTS
18 NORTH MAIN STREET
CHAGRIN FALLS, OHIO 44022
TELEPHONE: (440) 247-3990
FAX (440) 247-3285

WEST ELEVATION

SCALE: 3/32" = 1'-0"



EXTERIOR MATERIALS KEY:

1. SYNTHETIC SLATE ROOF
2. STUCCO BY SIDER OXYDROINC.: "SIDER TUSCAN" FINISH
W/ BENJAMIN MOORE- GOLDFIELD 292
3. STOREFRONT SYSTEM- EFCO: DARK BRONZE
4. MANUFACTURED STONE VENEER BY RIVER VALLEY STONE:
STONECRAFT SERIES
5. PREFORMED BRACKETS, PAINTED: SHERWIN WILLIAMS
SABLE SWG083
6. ACCENT PAINT: SHERWIN WILLIAMS FACER WHITE SWG088
7. FABRIC AWNING BY FEDERAL HEATH w/ A FIRE RETARDANT-
NATURAL (WHITE) AND OLIVE (GREEN) STRIPED FABRIC
AND BLACK POWDER COATED METAL FRAMING
8. ACCENT PAINT: SHERWIN WILLIAMS SABLE SWG083
9. PIER FINISH TO MATCH RAFTER TAILS
10. POSTS BY "FORTIN"
11. WALL MOUNTED SIGNAGE, TO BE SUBMITTED & APPROVED
UNDER SEPARATE COVER FOR SEPARATE SIGNAGE PERMIT
12. MEDIUM SQUARE PLANTER BY "HENRI STUDIOS"
13. PATIO RAIL BY "FORTIN"
14. "LAGUNA" PATIO UMBRELLA w/ SOLID OAK POST,
BLACK STEEL BASE, AND A FIRE RETARDANT- NATURAL(WHITE)
FABRIC SHADE TO MATCH AWNING FABRIC.
15. LARGE HANDLE URN BY "HENRI STUDIOS"
16. SIGN PERMIT SUBMISSION : UNDER SEPARATE COVER
BY OTHERS

* ALL SIGANCE REQUIRES SEPARATE REVIEW & APPROVAL



SCOTTSDALE, AZ

RSA ARCHITECTS
18 NORTH MAIN STREET
CHAGRIN FALLS, OHIO 44022
TELEPHONE: (440) 247-3990
FAX (440) 247-3285

NORTH ELEVATION

SCALE: 3/32" = 1'-0"