

A INTERNAL ILLUMINATED DOUBLE FACE MONUMENT DISPLAY

SCALE: 1/2" = 1' - 0"

YESCO TO MANUFACTURE & INSTALL (1) ONE INTERNAL ILLUMINATED D/F MONUMENT DISPLAY, TEXTURED & PAINTED TO MATCH EXISTING.. "TERRAVITA Marketplace" IS 1" PUSH THRU ACRYLIC W/ 1ST SURFACE WISCO BRUSHED ALUMINUM. TENANT PANELS TO BE ROUTED W/ #015-2 WHITE ACRYLIC BACKUP.

ARIZONA CONTRACTOR LICENSE NO. #073322-007, AWNINGS NO. #073322, ELECTRICAL NO. #092800



PHOENIX DIVISION

6725 W. Chicago Street, Chandler, Az 85226-3335 (480) 449-3726

YESCO. YOUNG ELECTRIC SIGN COMPANY

* Illuminated displays will be wired for 120 volt power unless otherwise noted.
 * Cost for providing necessary electrical wiring to sign area is not included in sign proposal.

SALES APPROVAL:

DATE:

REV. #	DATE	BY	REV. #	DATE	BY
REV. 1	10/11/07	JW			
REV. 2	1/23/08	LSD			

FIRM NAME / PROJECT ADDRESS

TERRAVITA MARKETPLACE
34402 N. SCOTTSDALE ROAD
SCOTTSDALE, ARIZONA

SALESPERSON **B. FALCO**

ORIGINAL DATE: 9/4/07

ORIG. DESIGNER: L. den Dulk

SCALE: As Noted



MODIFY "A".

6071188-R2

FILE DESIGN NUMBER

1 OF 1

SHEET NUMBER

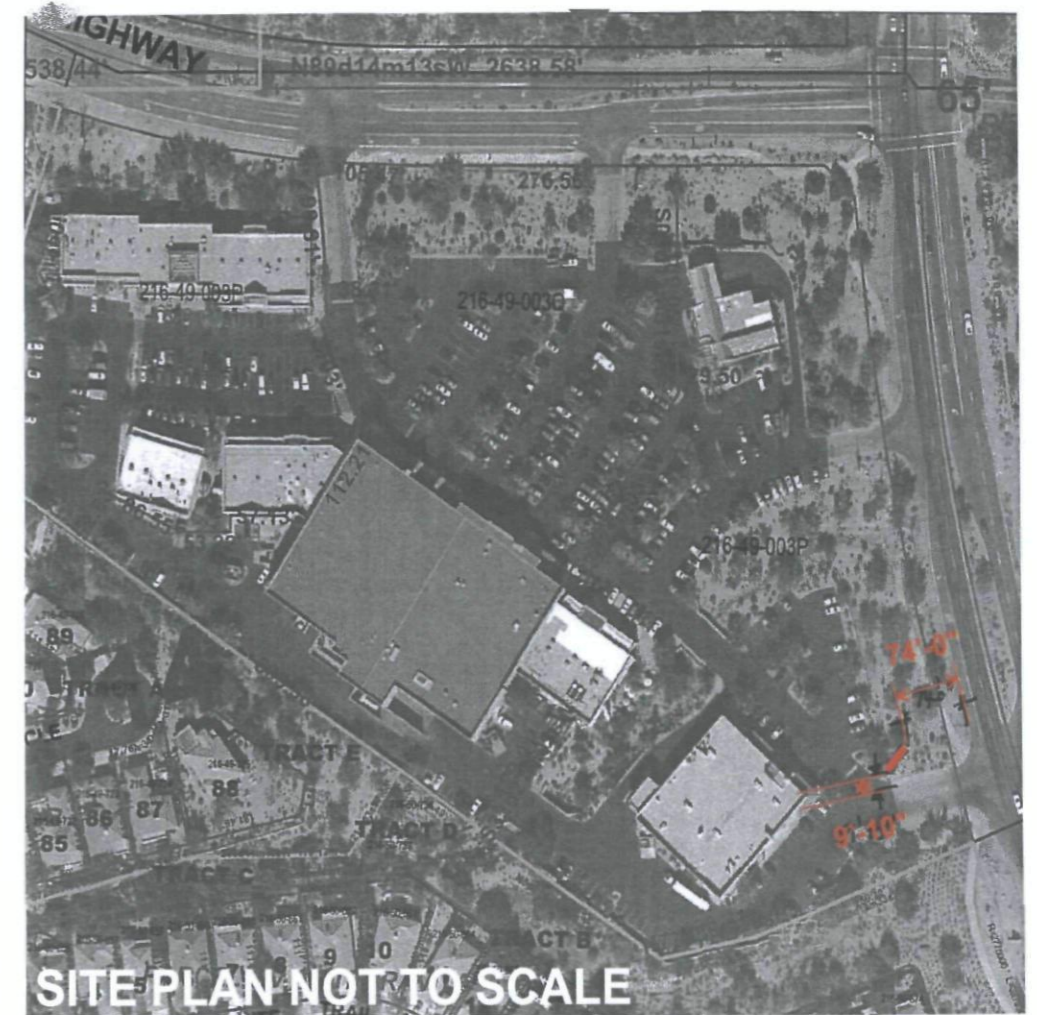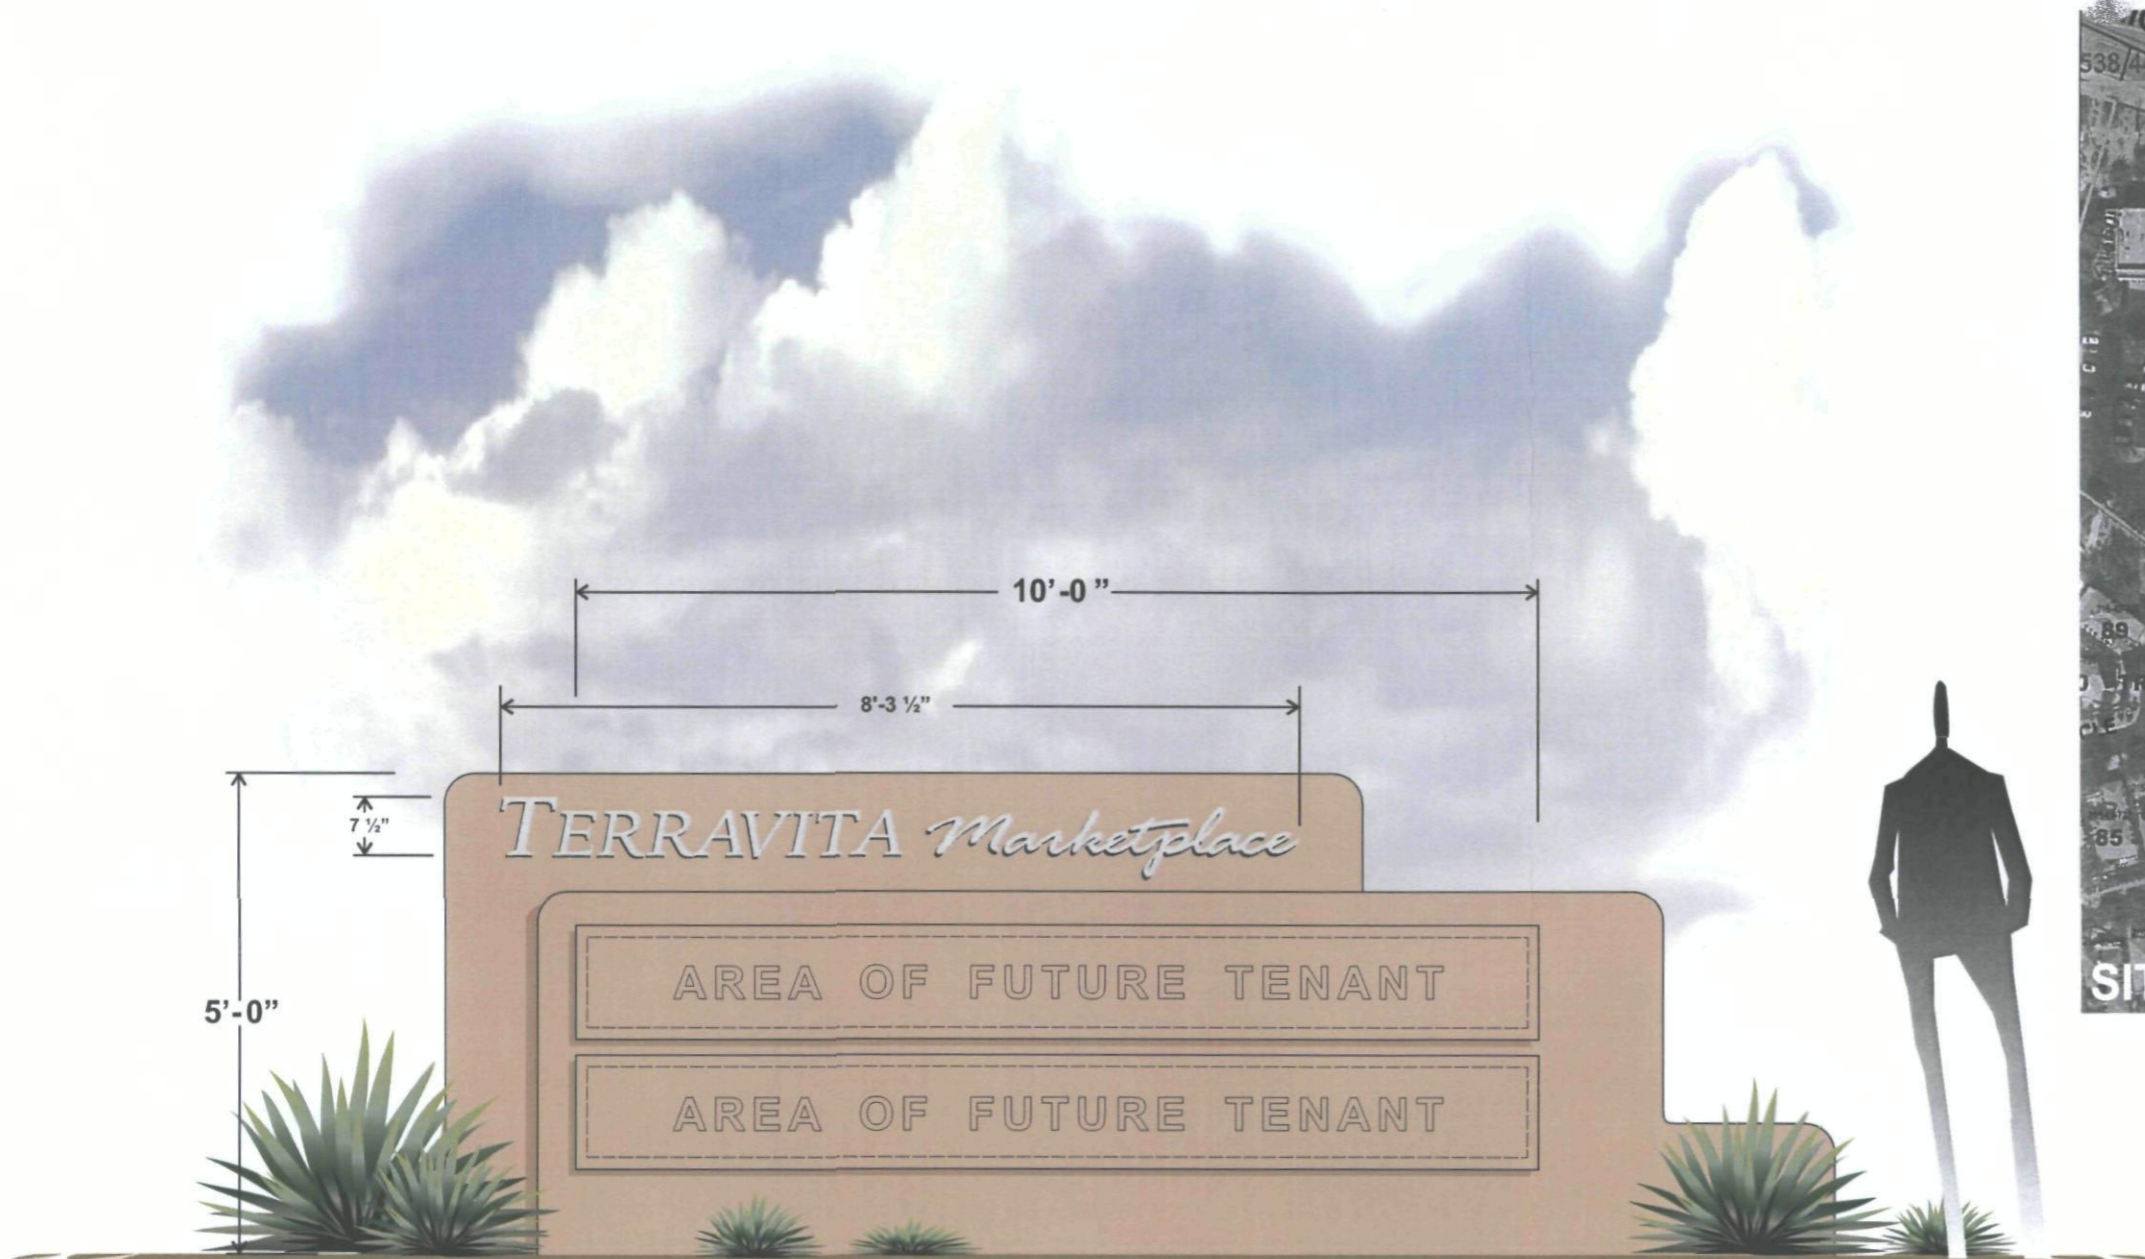


A INTERNAL ILLUMINATED DOUBLE FACE MONUMENT DISPLAY

SCALE: 1/2" = 1' - 0"

YESCO TO MANUFACTURE & INSTALL (1) ONE INTERNAL ILLUMINATED D/F MONUMENT DISPLAY, TEXTURED & PAINTED TO MATCH EXISTING.. "TERRAVITA Marketplace" IS 1" PUSH THRU ACRYLIC W/ 1ST SURFACE WISCO BRUSHED ALUMINUM. TENANT PANELS TO BE ROUTED W/ #015-2 WHITE ACRYLIC BACKUP.

ARIZONA CONTRACTOR LICENSE NO. #073322-007, AWNINGS NO. #073322, ELECTRICAL NO. #092800

MODIFY "A".

 PHOENIX DIVISION 6725 W. Chicago Street, Chandler, Az 85226-3335 (480) 449-3726 YESCO. YOUNG ELECTRIC SIGN COMPANY	* Illuminated displays will be wired for 120 volt power unless otherwise noted. * Cost for providing necessary electrical wiring to sign area is not included in sign proposal.	<table border="1"> <thead> <tr> <th>REV. #</th> <th>DATE</th> <th>BY</th> <th>REV. #</th> <th>DATE</th> <th>BY</th> </tr> </thead> <tbody> <tr> <td>REV. 1</td> <td>10/11/07</td> <td>JW</td> <td></td> <td></td> <td></td> </tr> <tr> <td>REV. 2</td> <td>1/23/08</td> <td>LSD</td> <td></td> <td></td> <td></td> </tr> </tbody> </table>	REV. #	DATE	BY	REV. #	DATE	BY	REV. 1	10/11/07	JW				REV. 2	1/23/08	LSD				FIRM NAME / PROJECT ADDRESS TERRAVITA MARKETPLACE 34402 N. SCOTTSDALE ROAD SCOTTSDALE, ARIZONA	6071188-R2 <small>FILE DESIGN NUMBER</small>
	REV. #	DATE	BY	REV. #	DATE	BY																
REV. 1	10/11/07	JW																				
REV. 2	1/23/08	LSD																				
SALES APPROVAL: DATE:		SALESPERSON B. FALCO	ORIGINAL DATE: 9/4/07 ORIG. DESIGNER: L. den Dulk SCALE: As Noted	1 OF 1 <small>SHEET NUMBER</small>																		