






BIG DADDY'S BBQ
PIMA CROSSING - 8608 PIMA
SCOTTSDALE, AZ

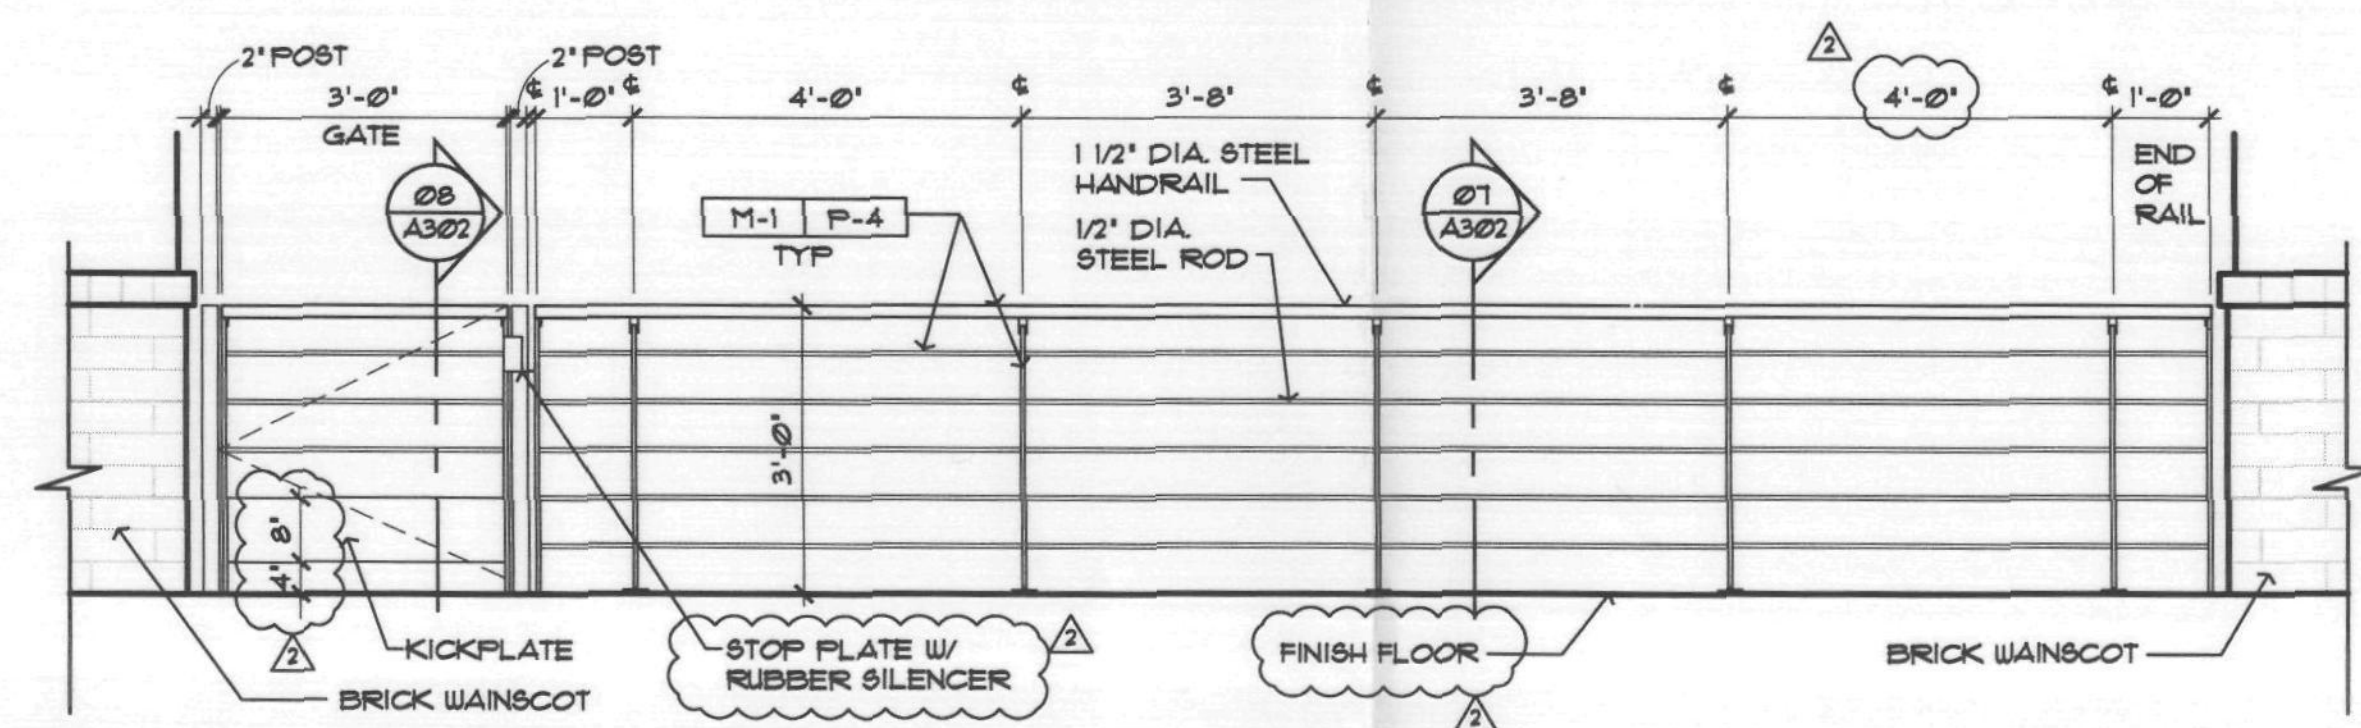


12 GATE/RAIL ELEVATION
SCALE: 1/2"=1'-0"

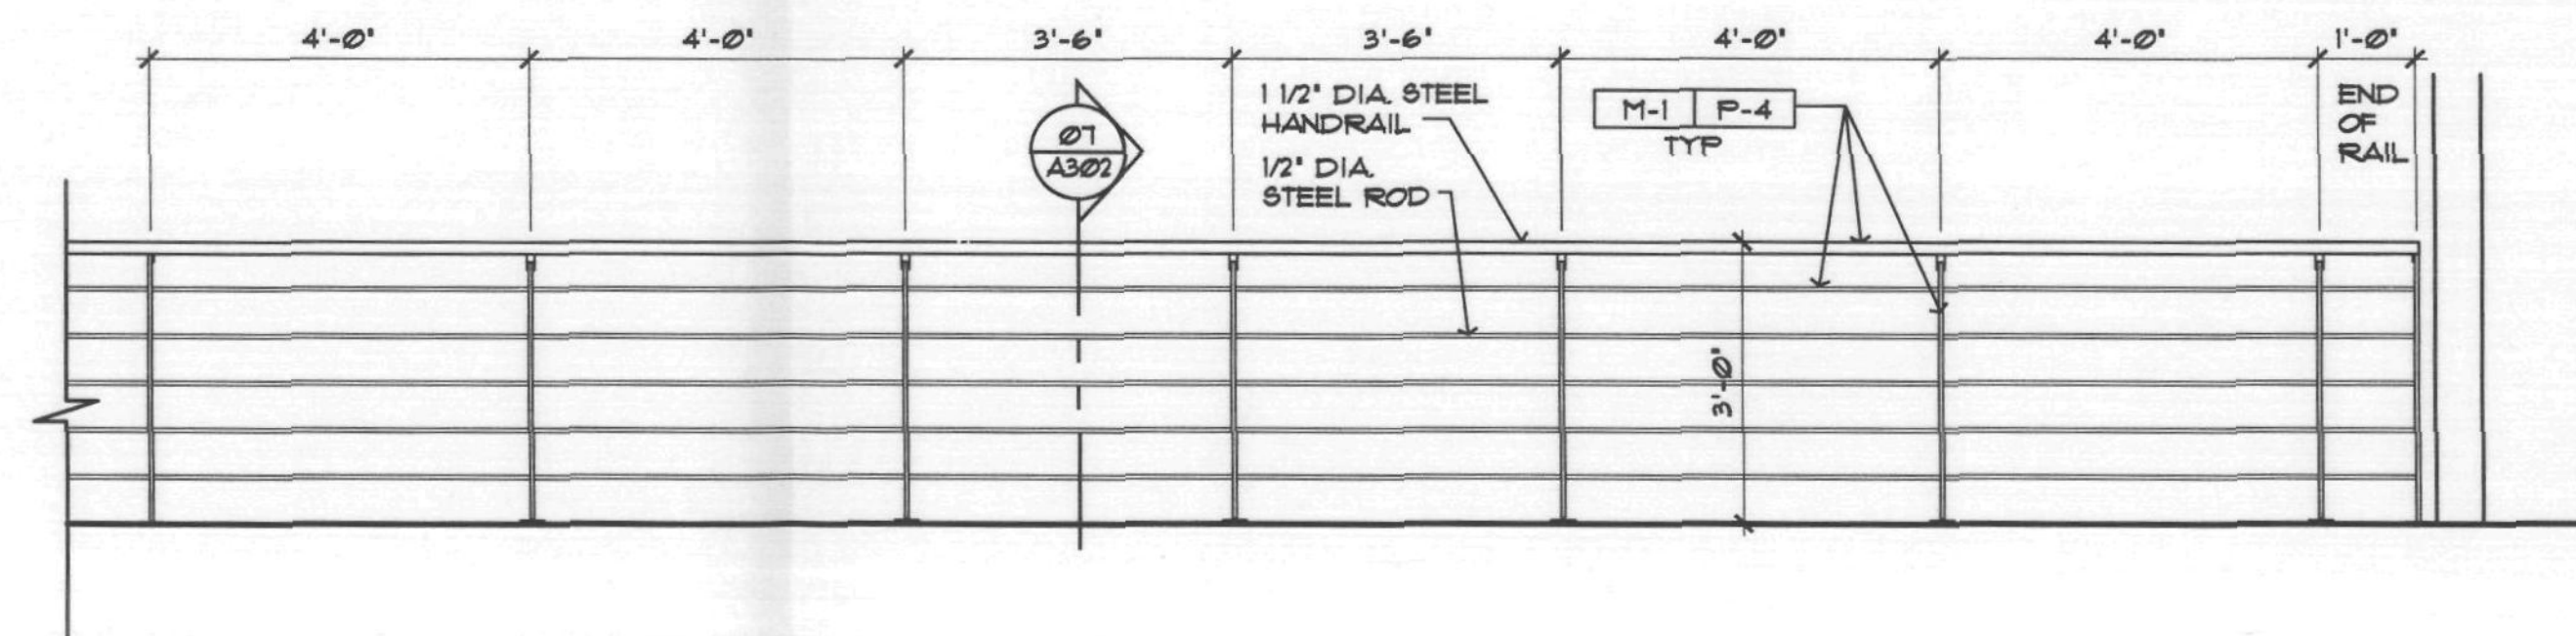


11 RAIL ELEVATION
SCALE: 1/2"=1'-0"

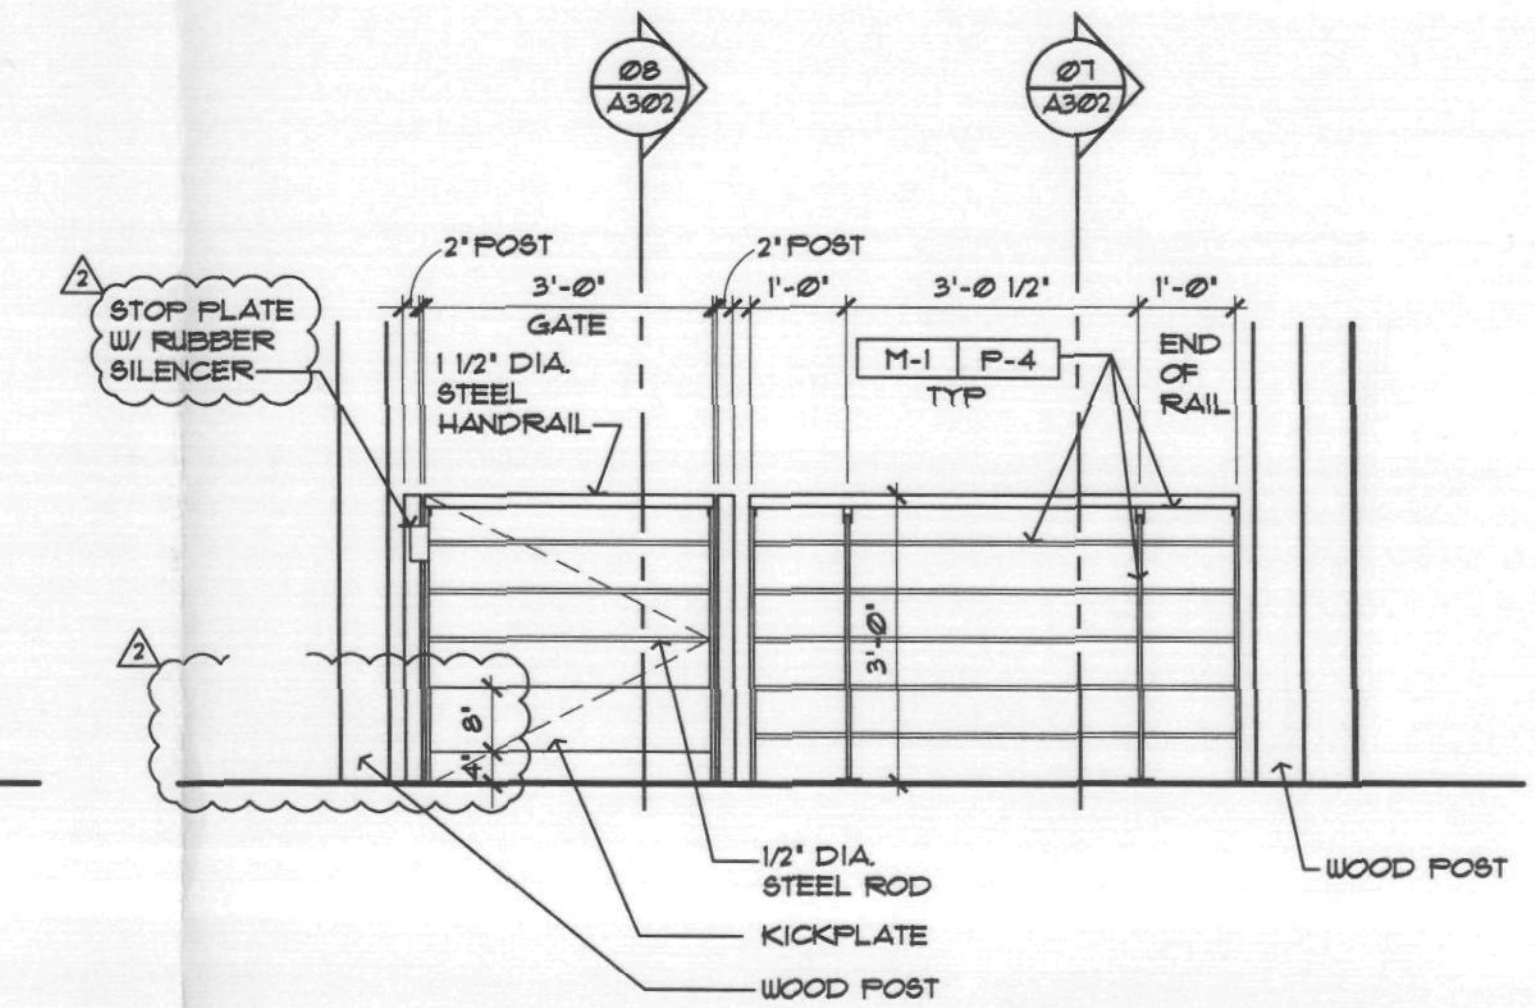


10 GATE/RAIL ELEVATION
SCALE: 1/2"=1'-0"

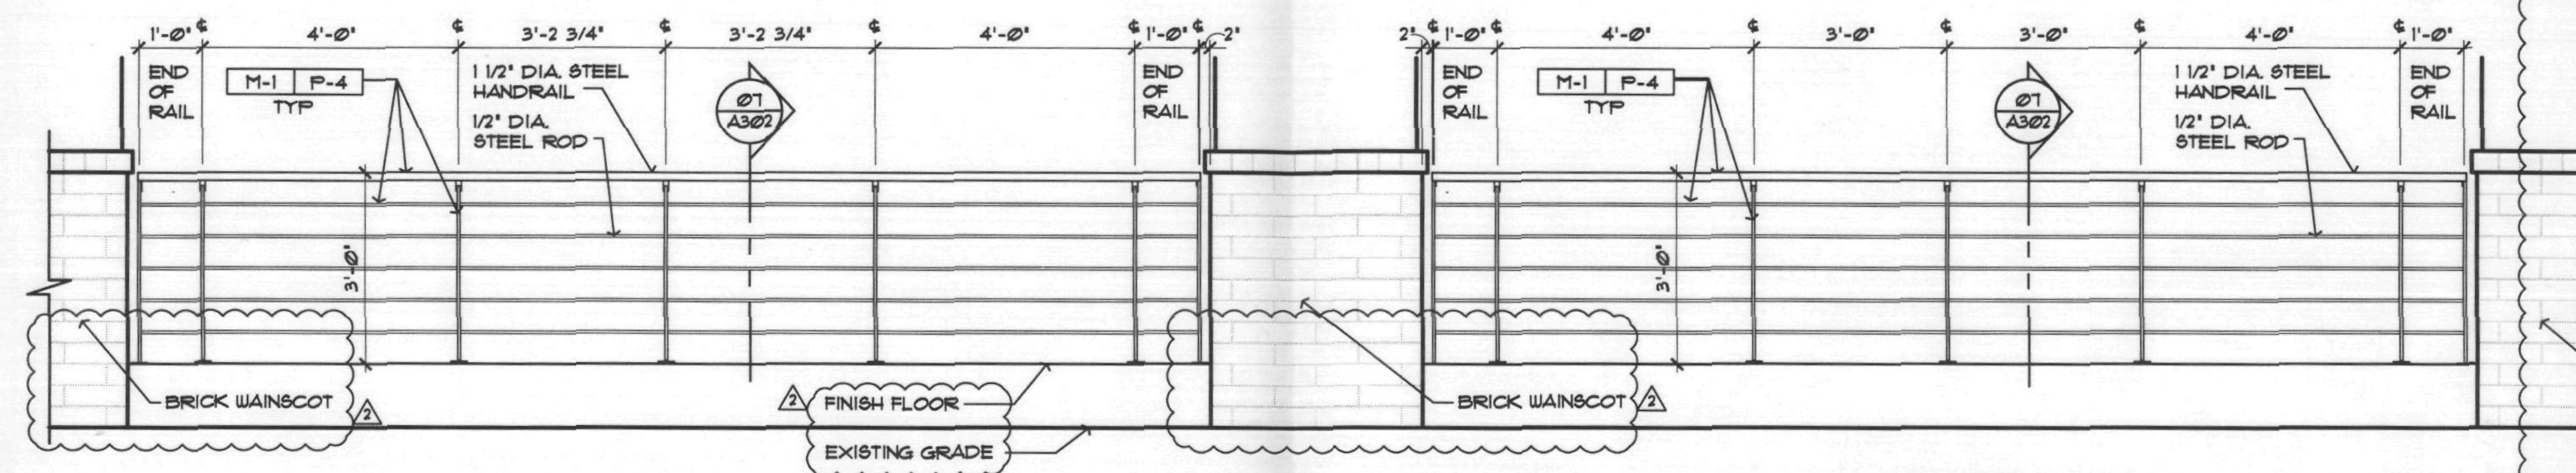

09 RAIL ELEVATION
SCALE: 1/2"=1'-0"

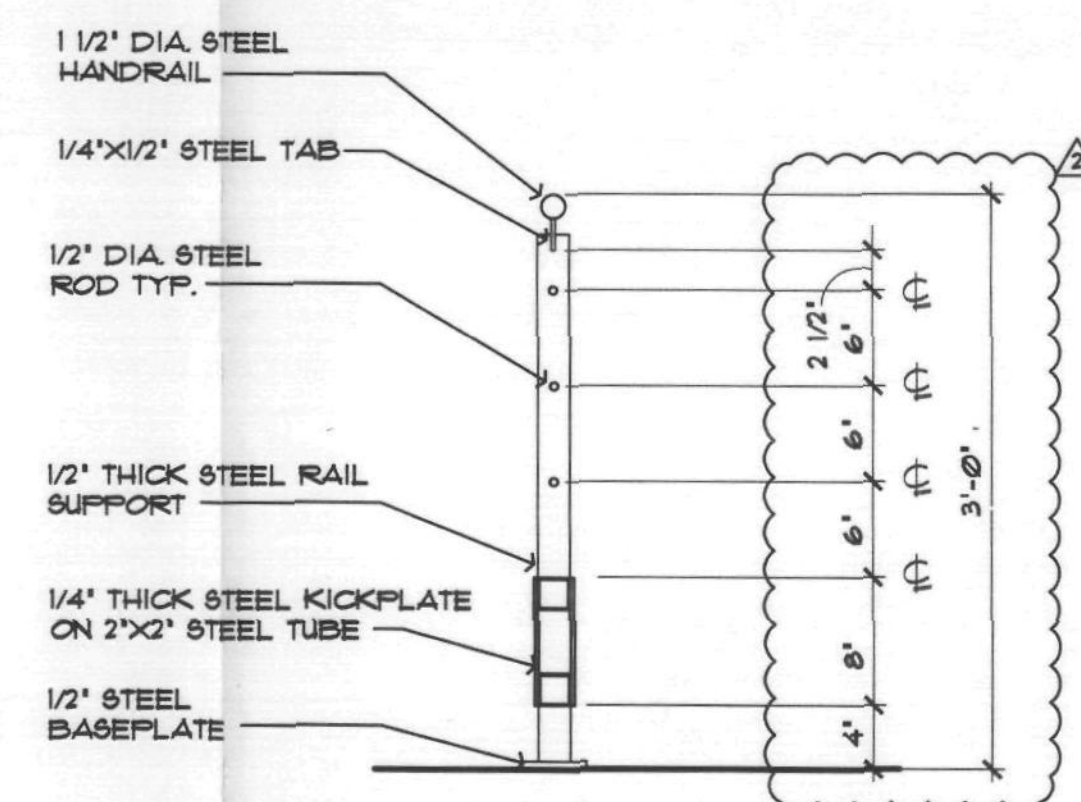


08 PATIO RAILING GATE SECTION
SCALE: 1"=1'-0"

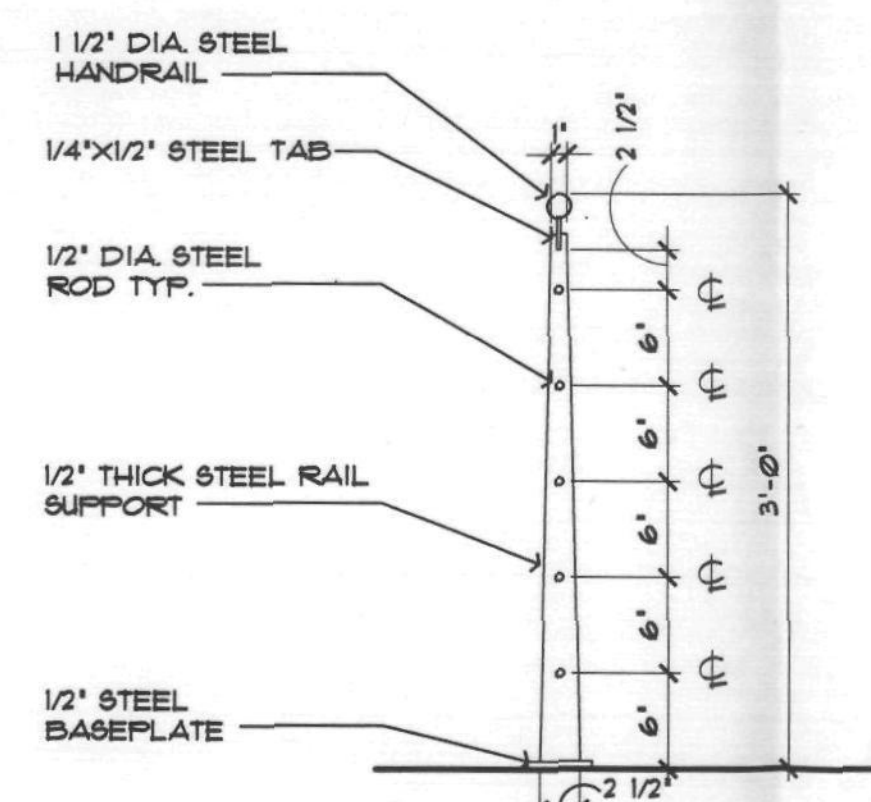


07 PATIO RAILING SECTION
SCALE: 1"=1'-0"




06 NOT USED
SCALE: N.T.S.

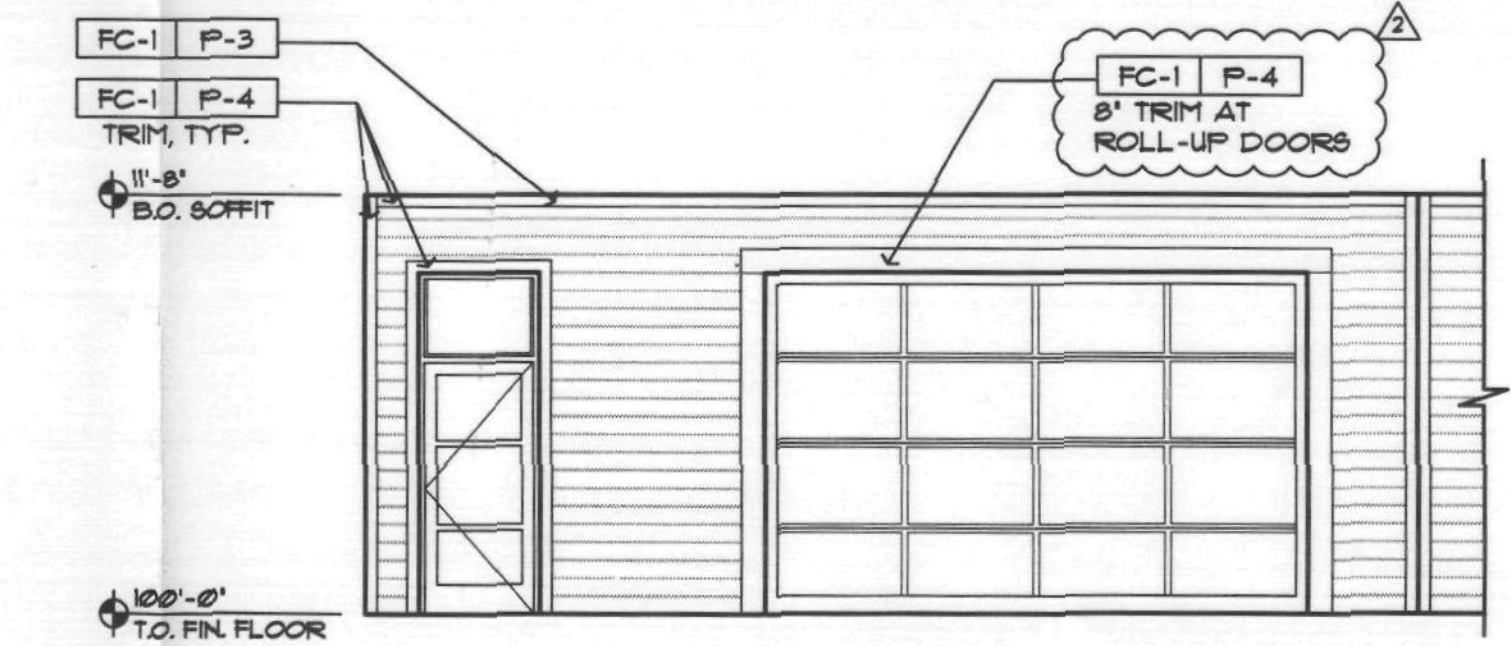


05 SOUTH PATIO ELEVATION
SCALE: 3/16"=1'-0"

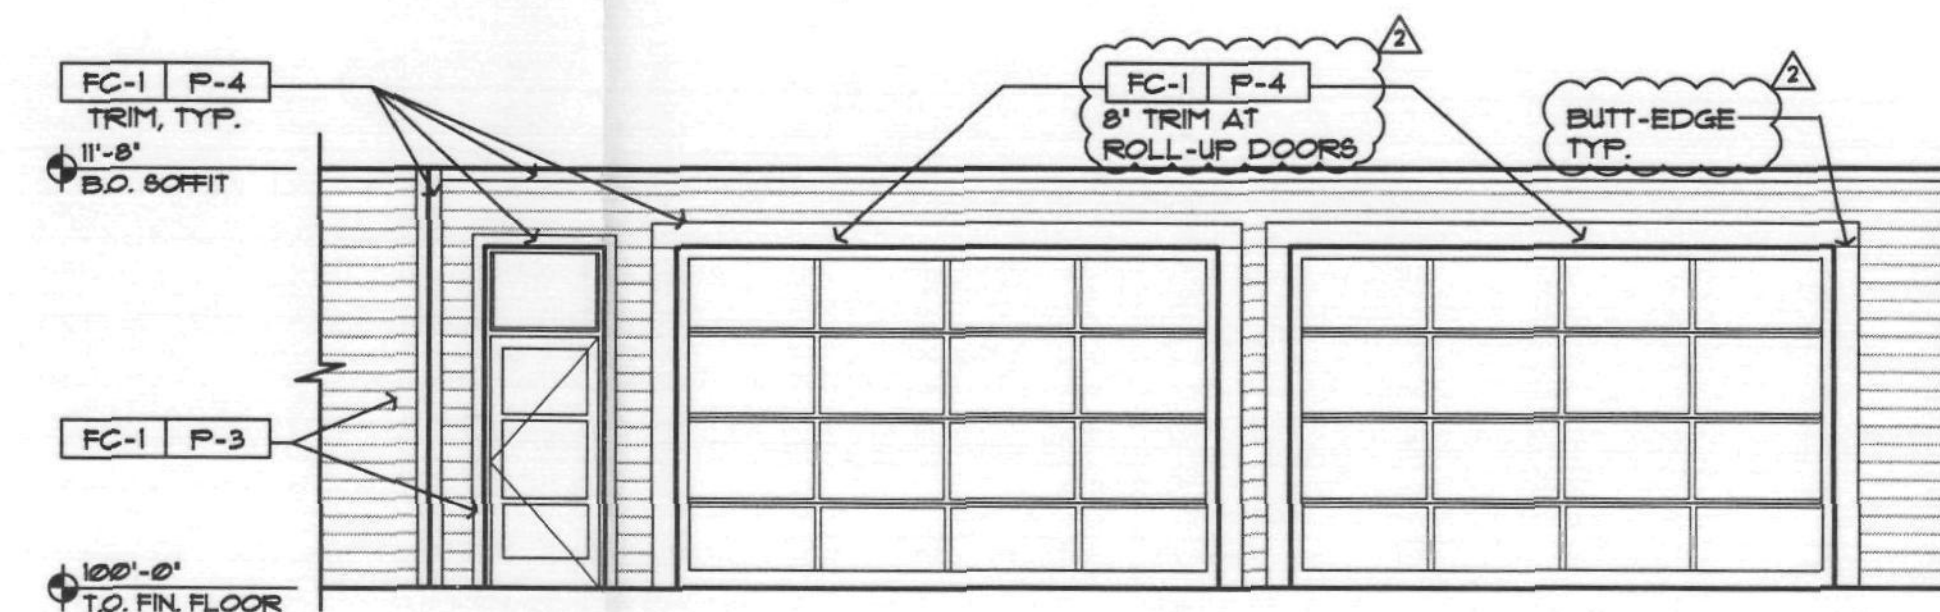


04 SOUTHEAST PATIO ELEVATION
SCALE: 3/16"=1'-0"

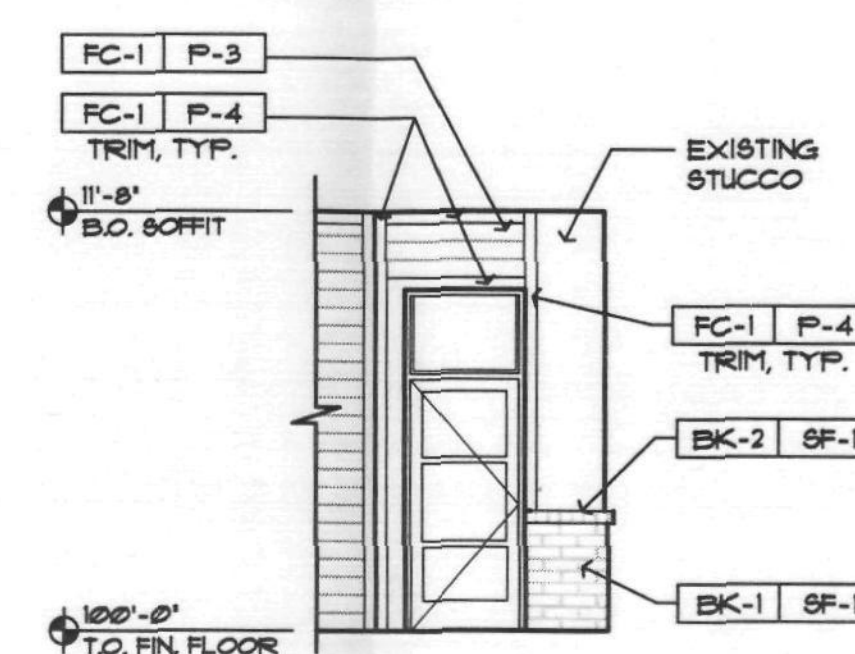

03 SOUTH PATIO ELEVATION
SCALE: 3/16"=1'-0"

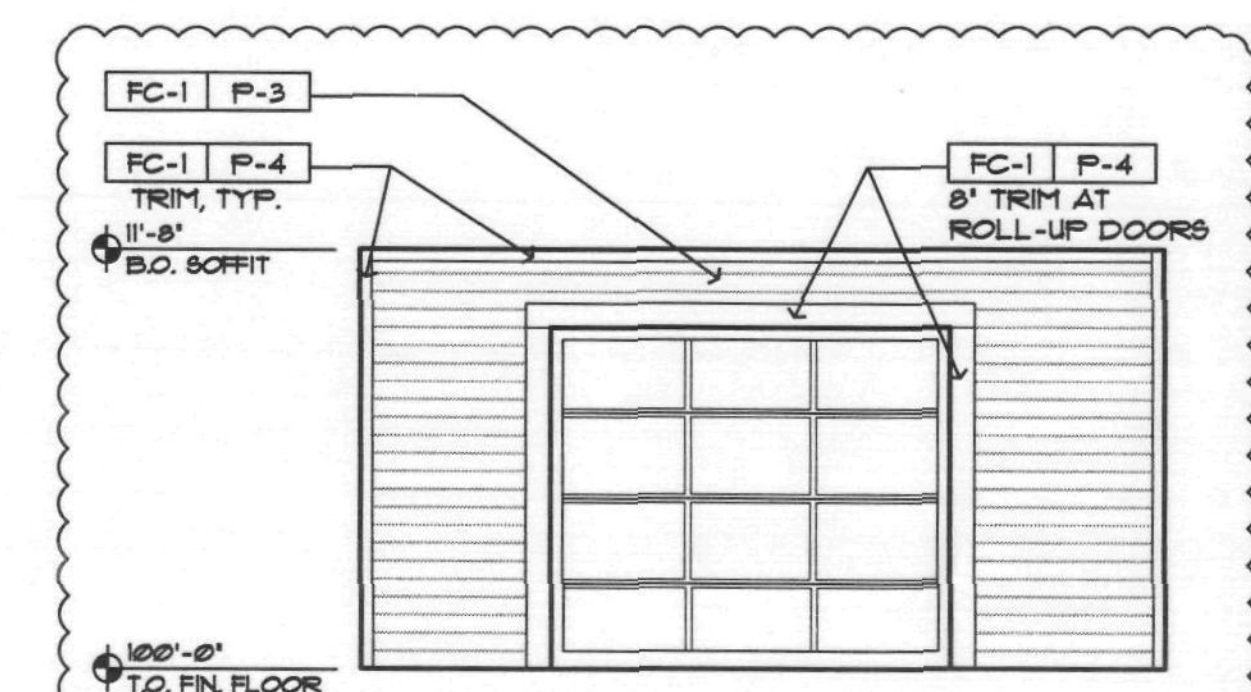

02 EAST PATIO ELEVATION
SCALE: 3/16"=1'-0"

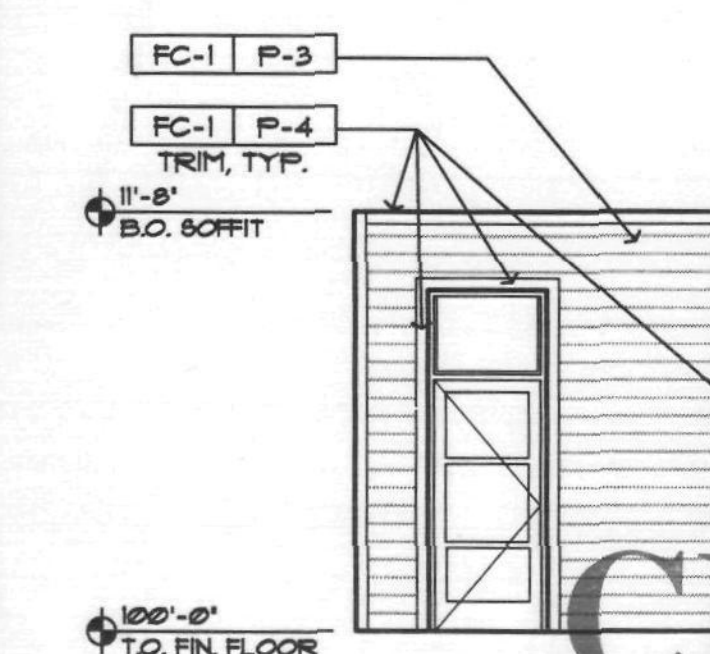

01 SOUTH PATIO ELEVATION
SCALE: 3/16"=1'-0"

Date
FEBRUARY 14, 2010
Revisions
February 25, 2010
Coordination

Drawings and written material appearing herein constitute original and unpublished work of the architect and may not be duplicated, used, or disclosed without written consent of the architect.

© 2008 NELSEN PARTNERS, INC.

Project No.
39650

A302
PATIO & RAILING
ELEVATIONS

