

SCOTTSDALE QUARTER
 15101 N. SCOTTSDALE RD.
 SCOTTSDALE, ARIZONA

Date
 November 2, 2009


CITY COPY

Plans Reviewed by:
 Adam Yaron 480-312-2761
 ayaron@scottsdaleaz.gov

APPROVED
 SG, Guro, Rev. only
 [Signature]
 DATE 12/14/09
 This drawing is the property of the architect and may not be reproduced, used, or disclosed without written consent of the architect.

Project No
 38415

Sheet
AL1.04
 STREETScape LIGHTING PLAN

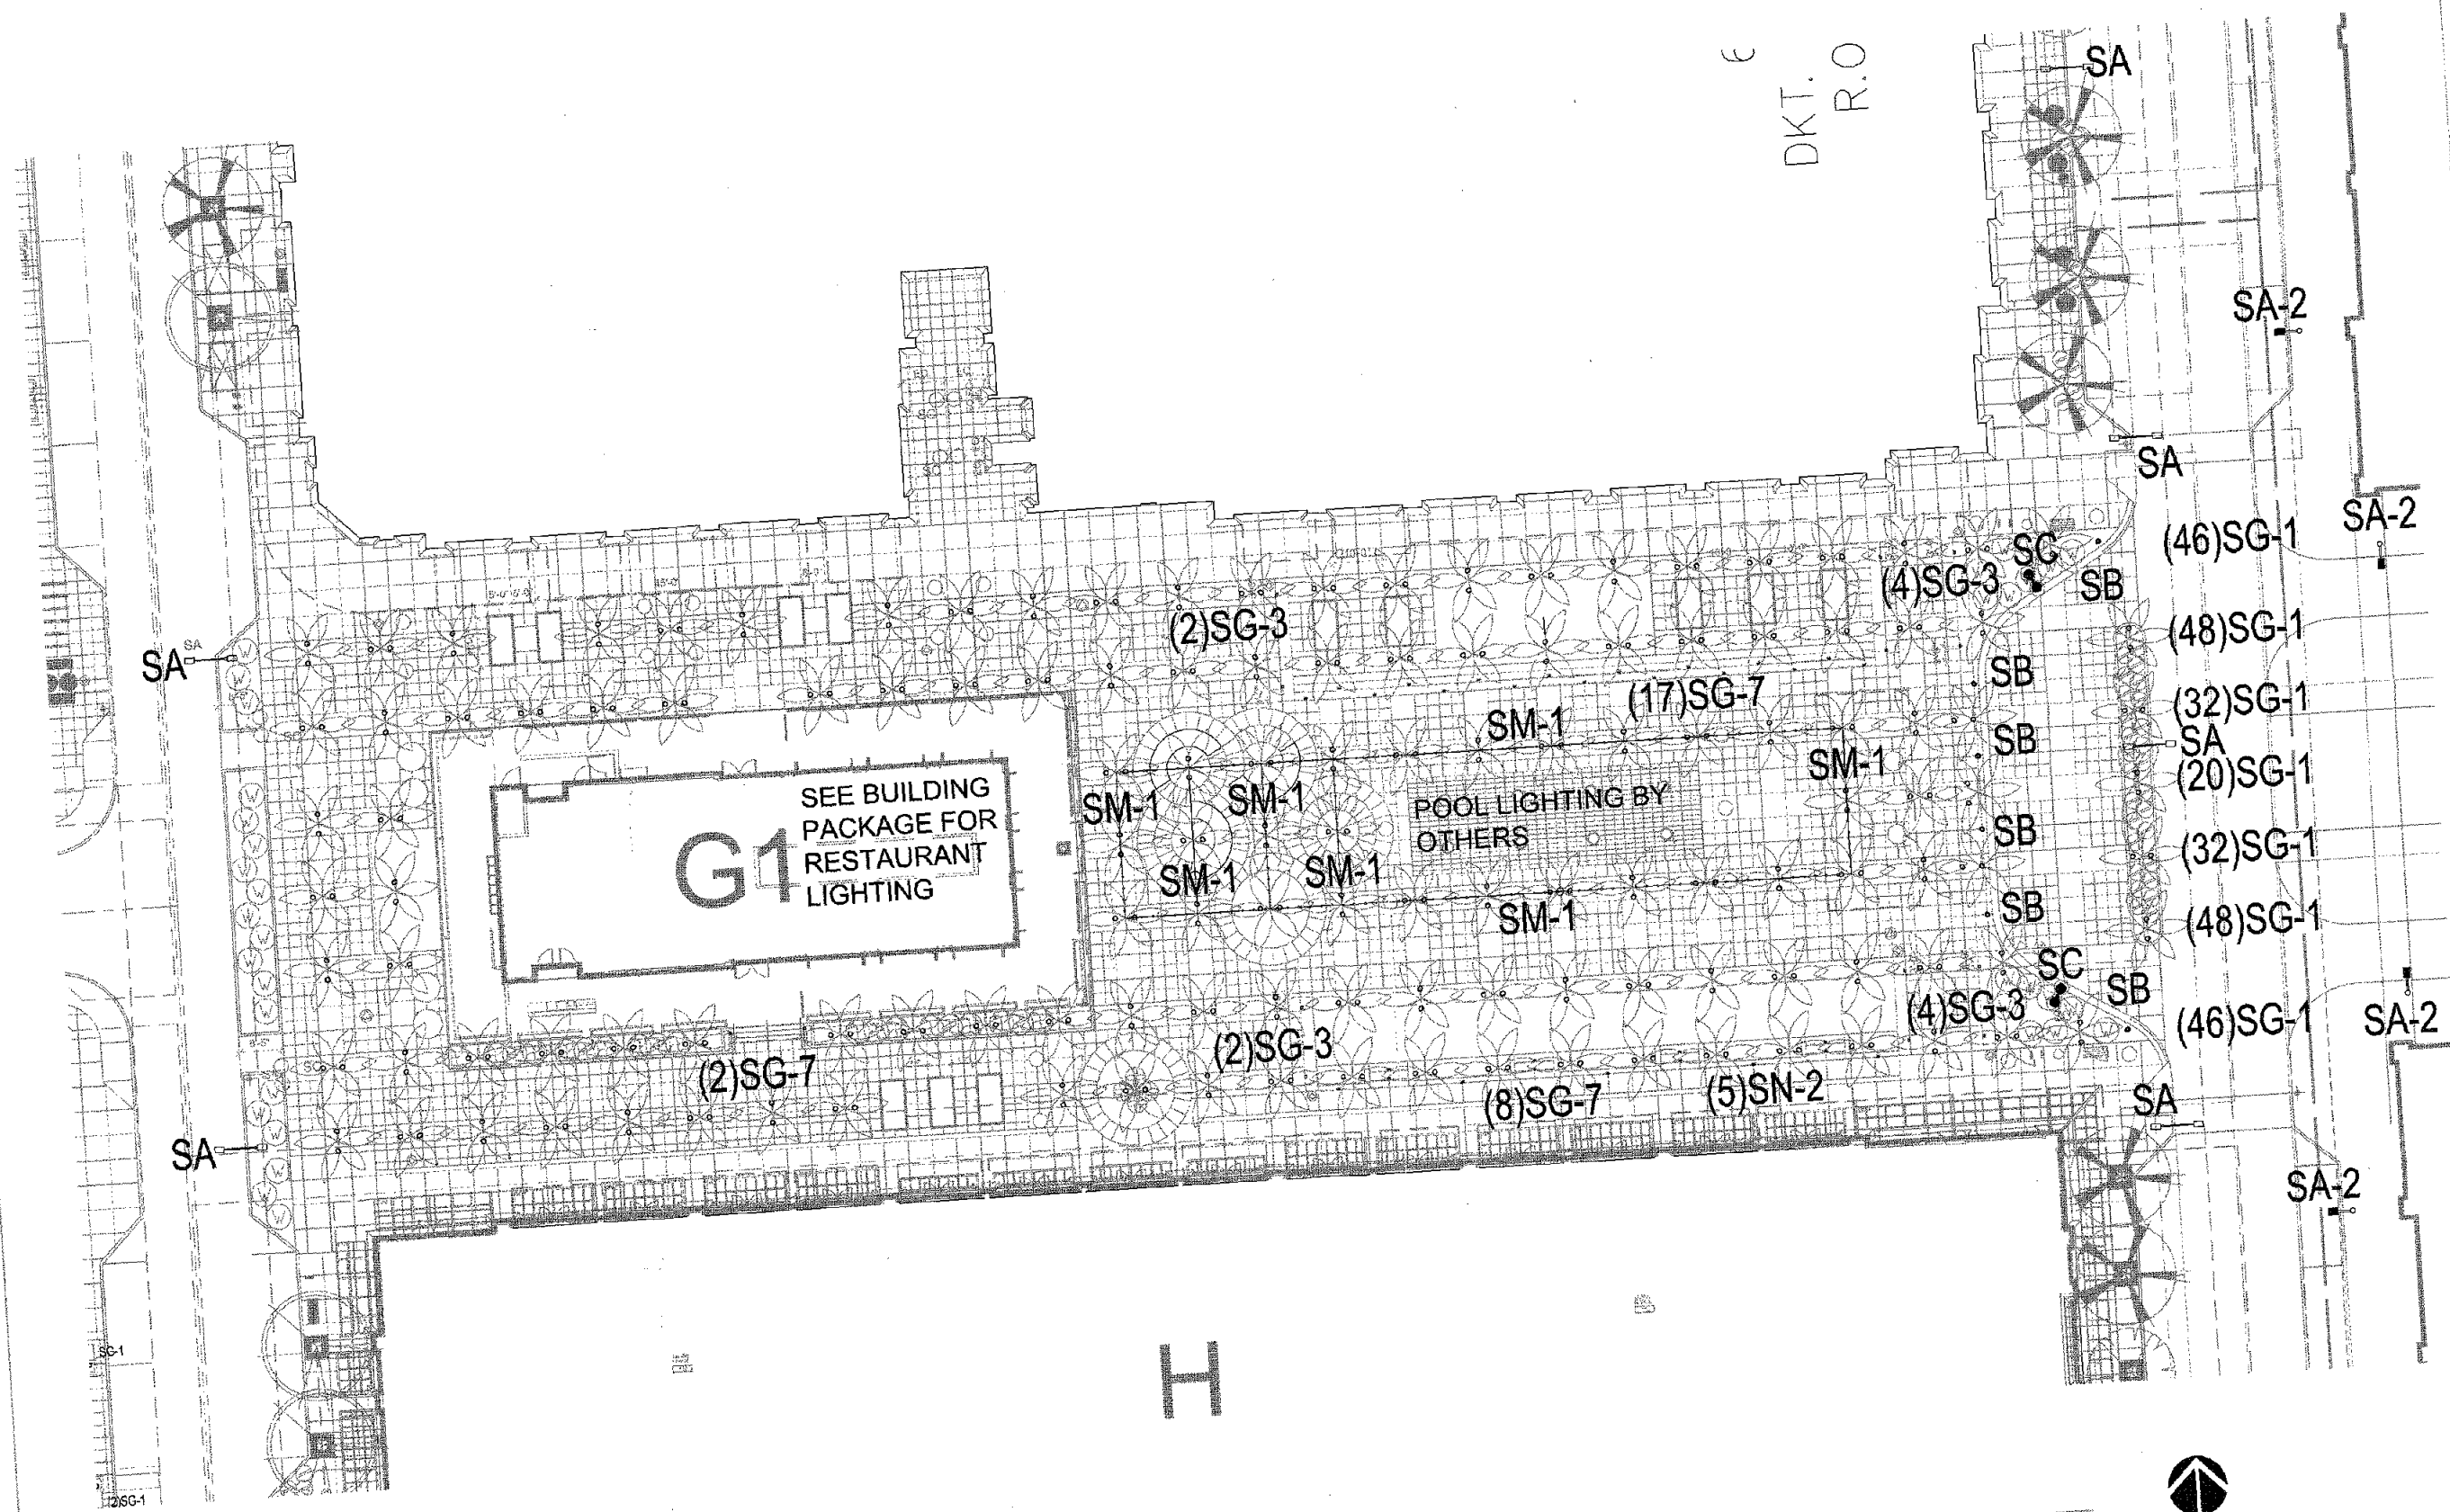

01 PALM COURT LIGHTING
 1/16"=1'-0"

