

EXISTING CONDITIONS PHOTO EXHIBIT



ASANTE OF SCOTTSDALE

DEVELOPMENT REVIEW BOARD SUBMITTAL 48-DR-2010

Project No. 09.7019.00 • Date 06.01.2010



TODD & ASSOCIATES, INC.


Critical Thinking • Creative Design

48-DR-2010
5/21/2010



SANTÉ
PARTNERS, LLC

Existing Conditions Photo Exhibit

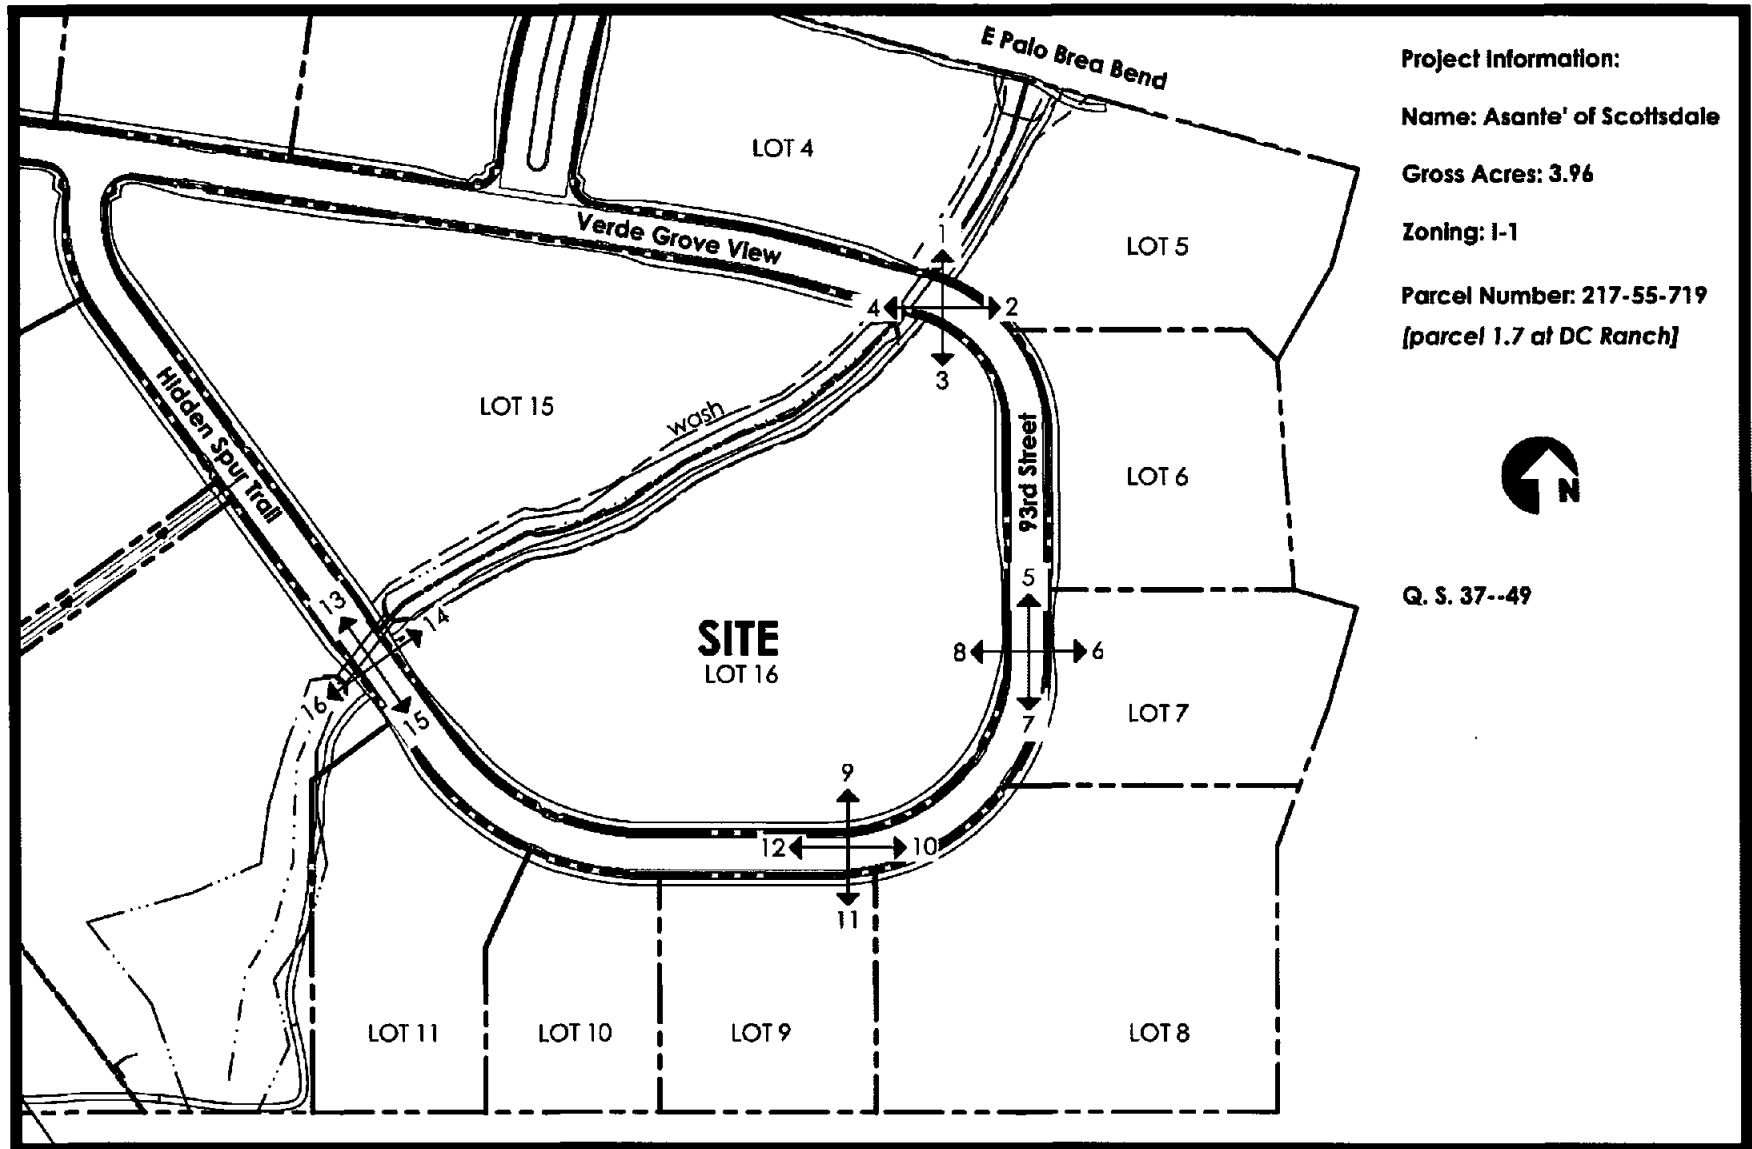

TA Project # 09-7017-00

ARCHITECTURE PLANNING LANDSCAPE ARCHITECTURE

4019 N. 44th Street • Phoenix, Arizona 85018 • (602) 952-8280 p • (602) 952-8995 f • www.toddassoc.com w

J:\Prj09\09-7017-00\DRB\Existing Conditions Photo Exhibit\Existing Site Photos.docx / Page 1 of 5