


# Existing Conditions Photo Exhibit

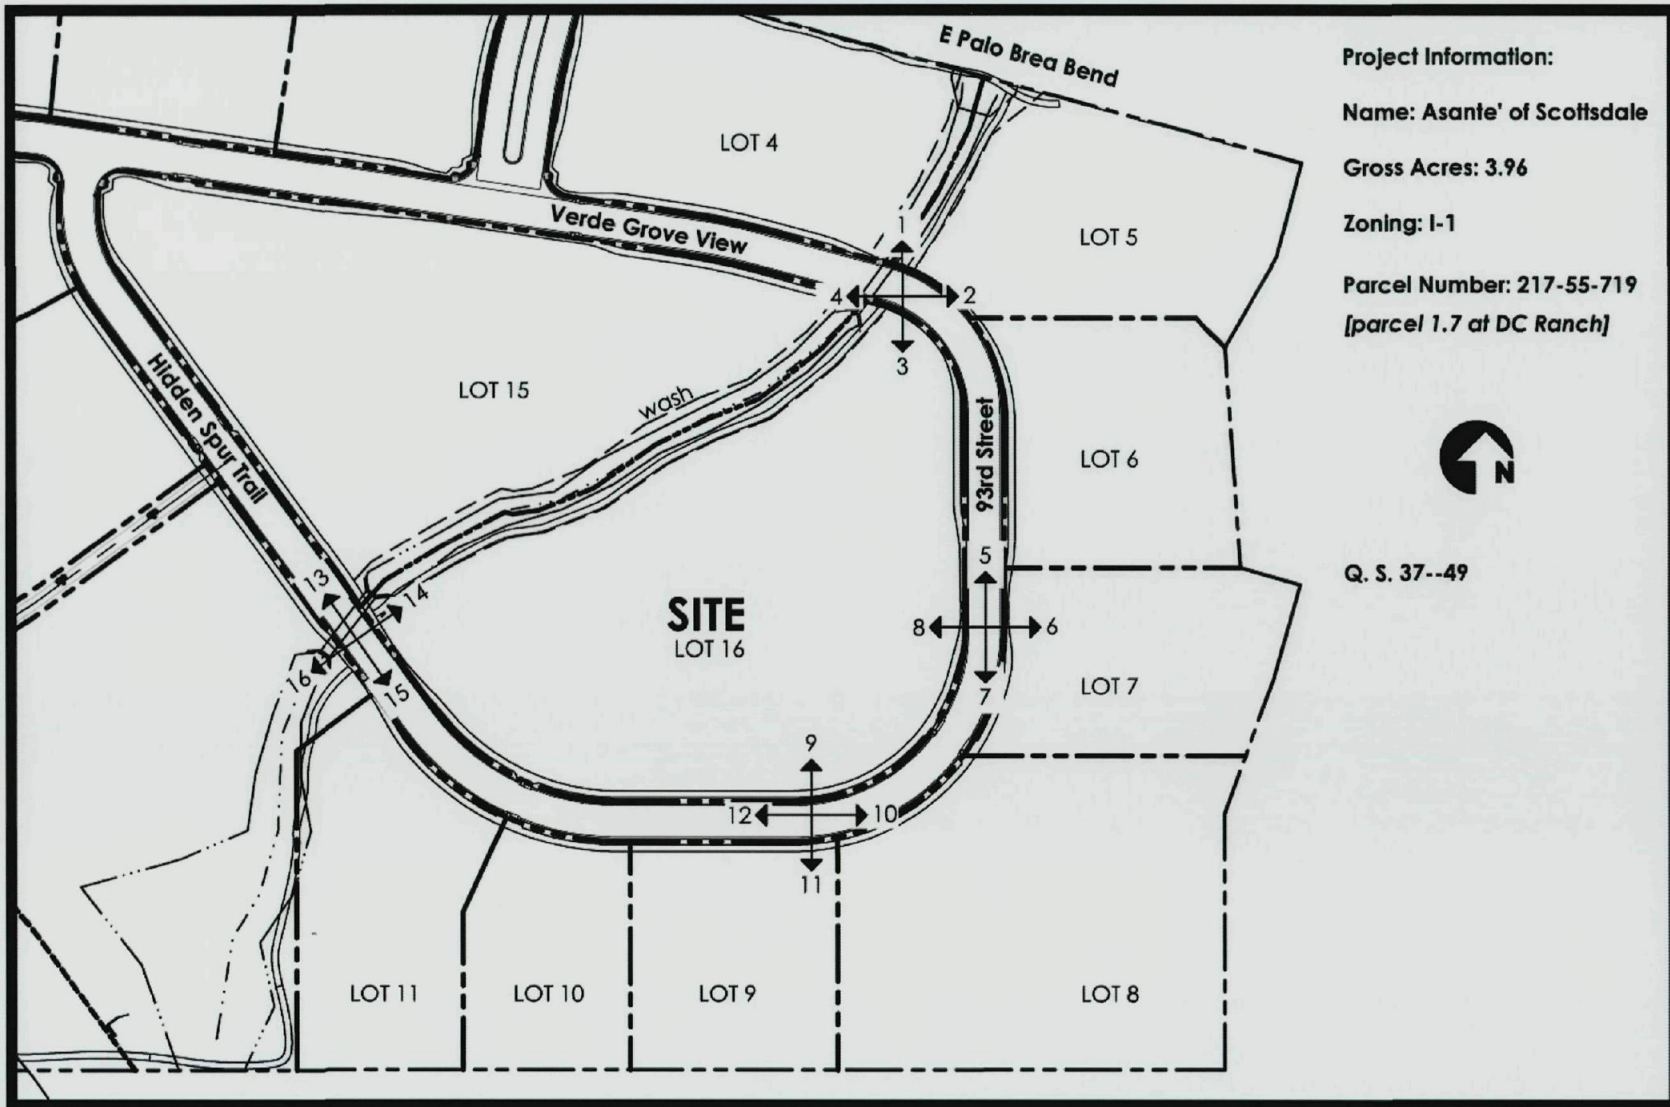

TA Project # 09-7017-00

ARCHITECTURE PLANNING LANDSCAPE ARCHITECTURE

4019 N. 44<sup>th</sup> Street • Phoenix, Arizona 85018 • (602) 952-8280 p • (602) 952-8995 f • [www.toddassoc.com](http://www.toddassoc.com) w

J:\Proj09\09-7017-00\DRB\Existing Conditions Photo Exhibit\Existing Site Photos.docx / Page 1 of 5

48-DR-2010  
1st: 4/08/10