






WEST

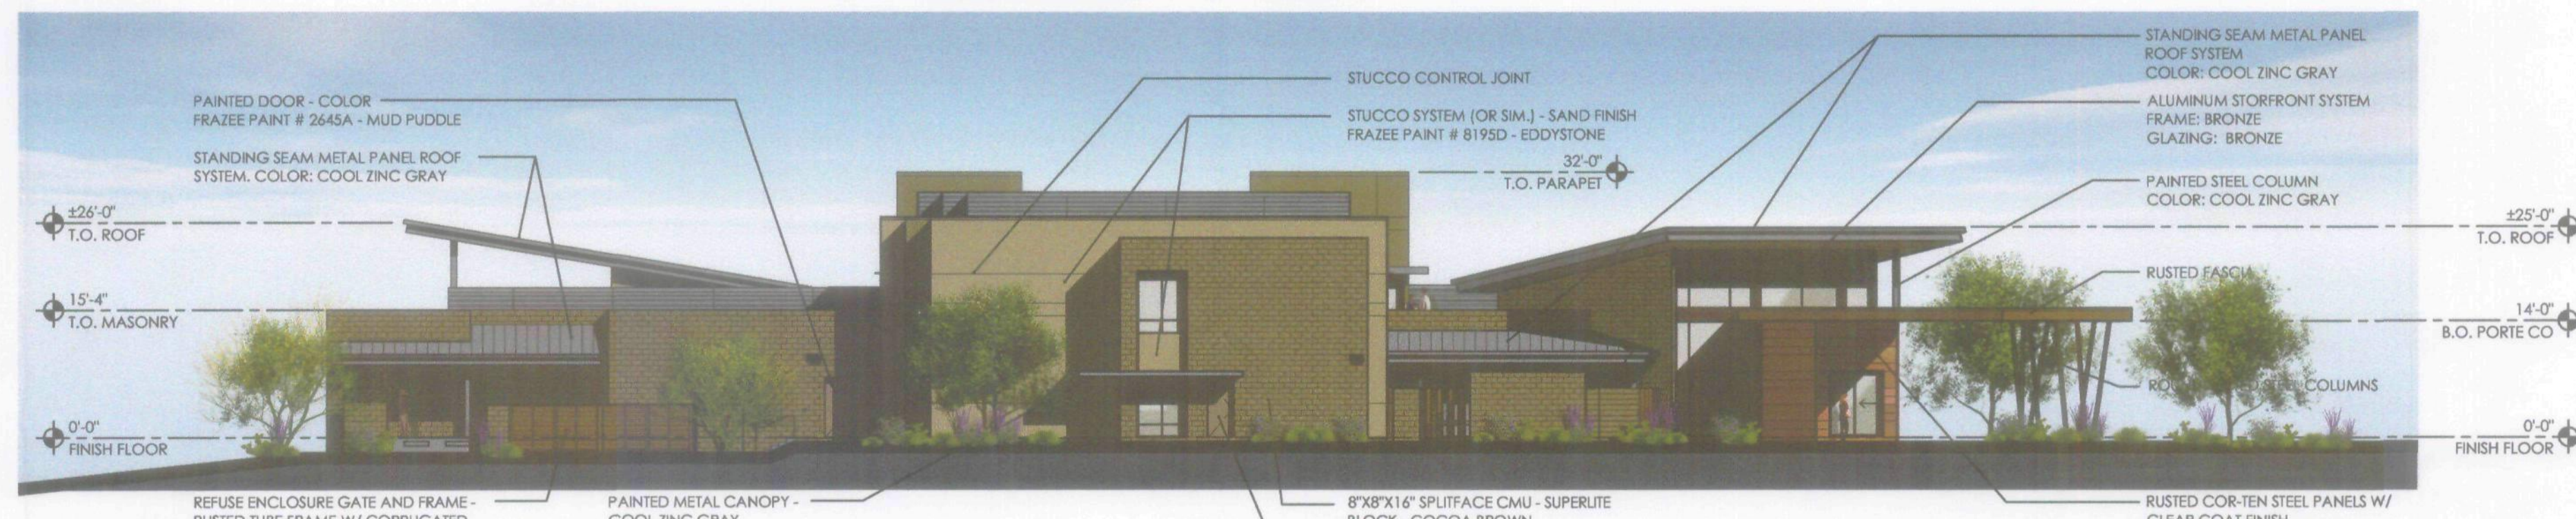

EAST

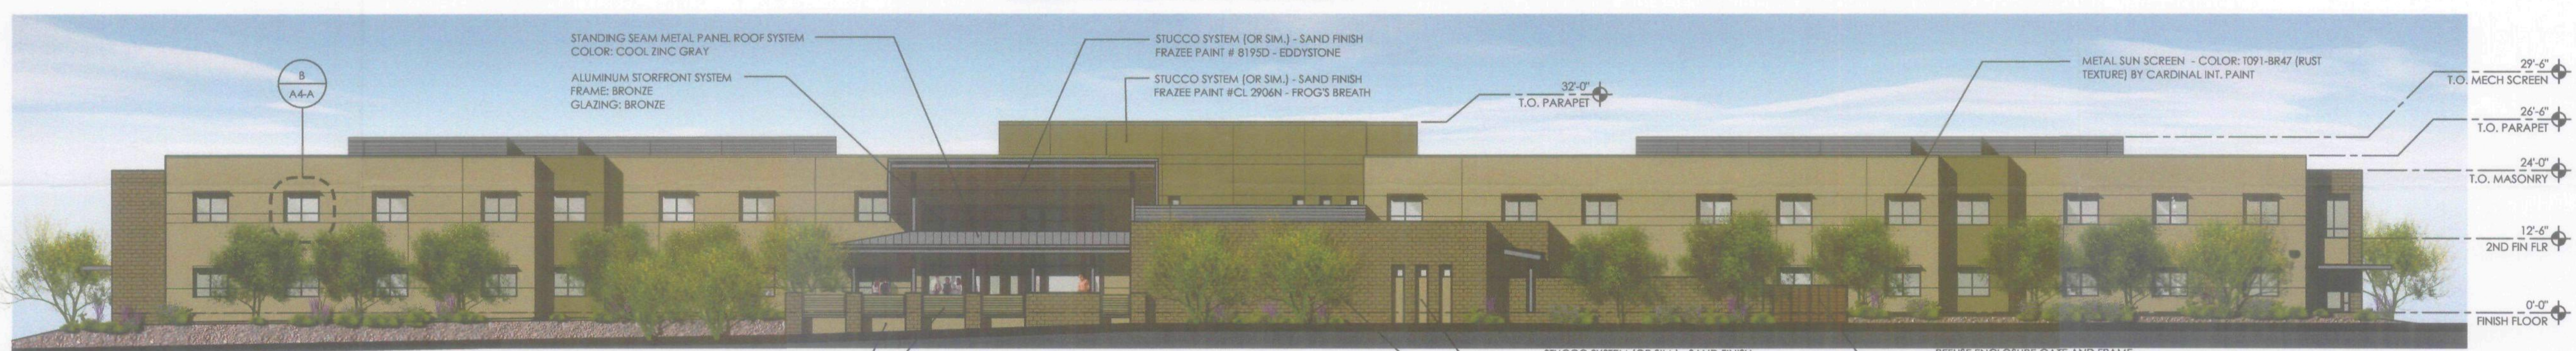


SOUTH

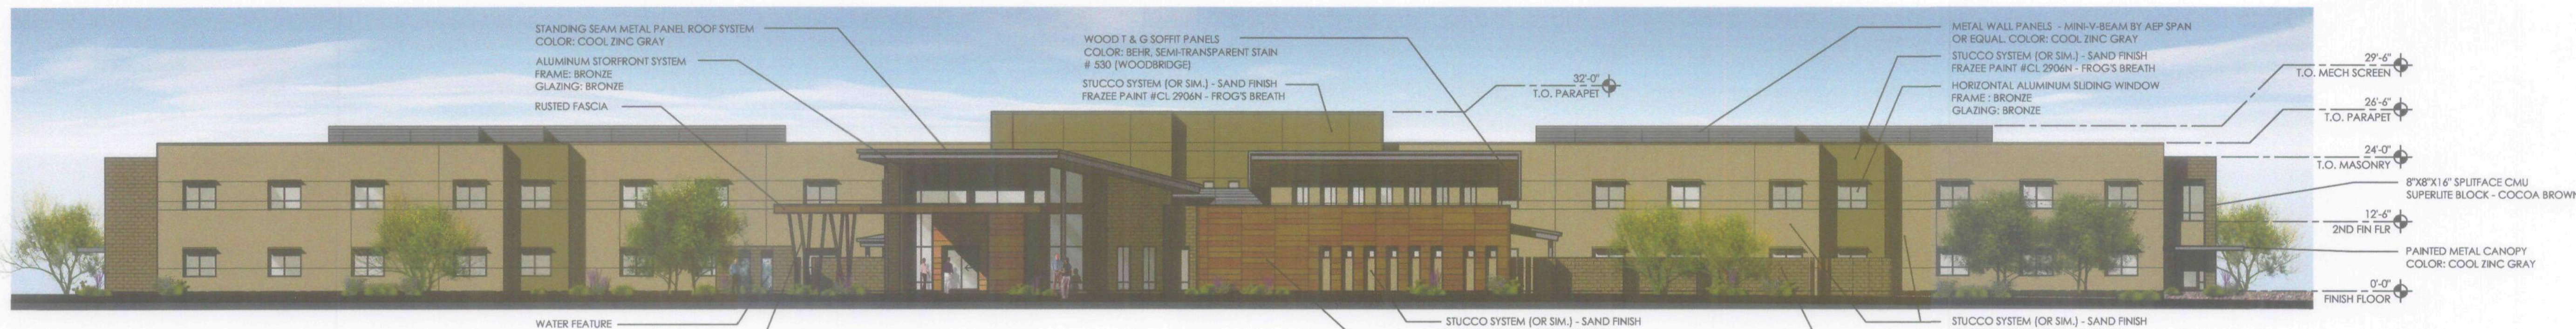


NORTH

EXTERIOR ELEVATIONS

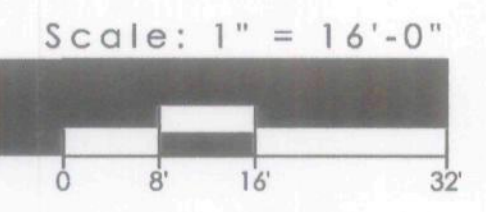

APPROVED
48-DR-2010
DATE 7/8/2010

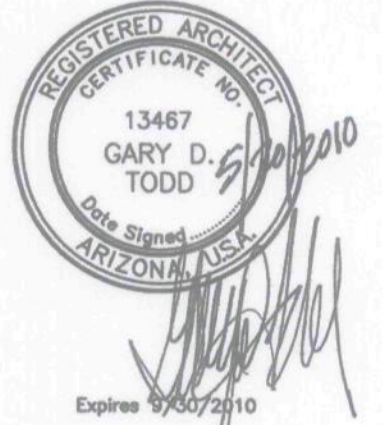

TODD & ASSOCIATES, INC.
ARCHITECTURE PLANNING LANDSCAPE ARCHITECTURE
602.952.8280 p 602.952.8995 f www.toddassoc.com

Project No. 09-7017-00
Date: 05-21-10
DRB SUBMITTAL

EXTERIOR ELEVATIONS

48-DR-2010
2nd: 5/21/10

A4

Asante of Scottsdale
Scottsdale, Arizona
Sante Partners, LLC

TODD
Color Elevations