
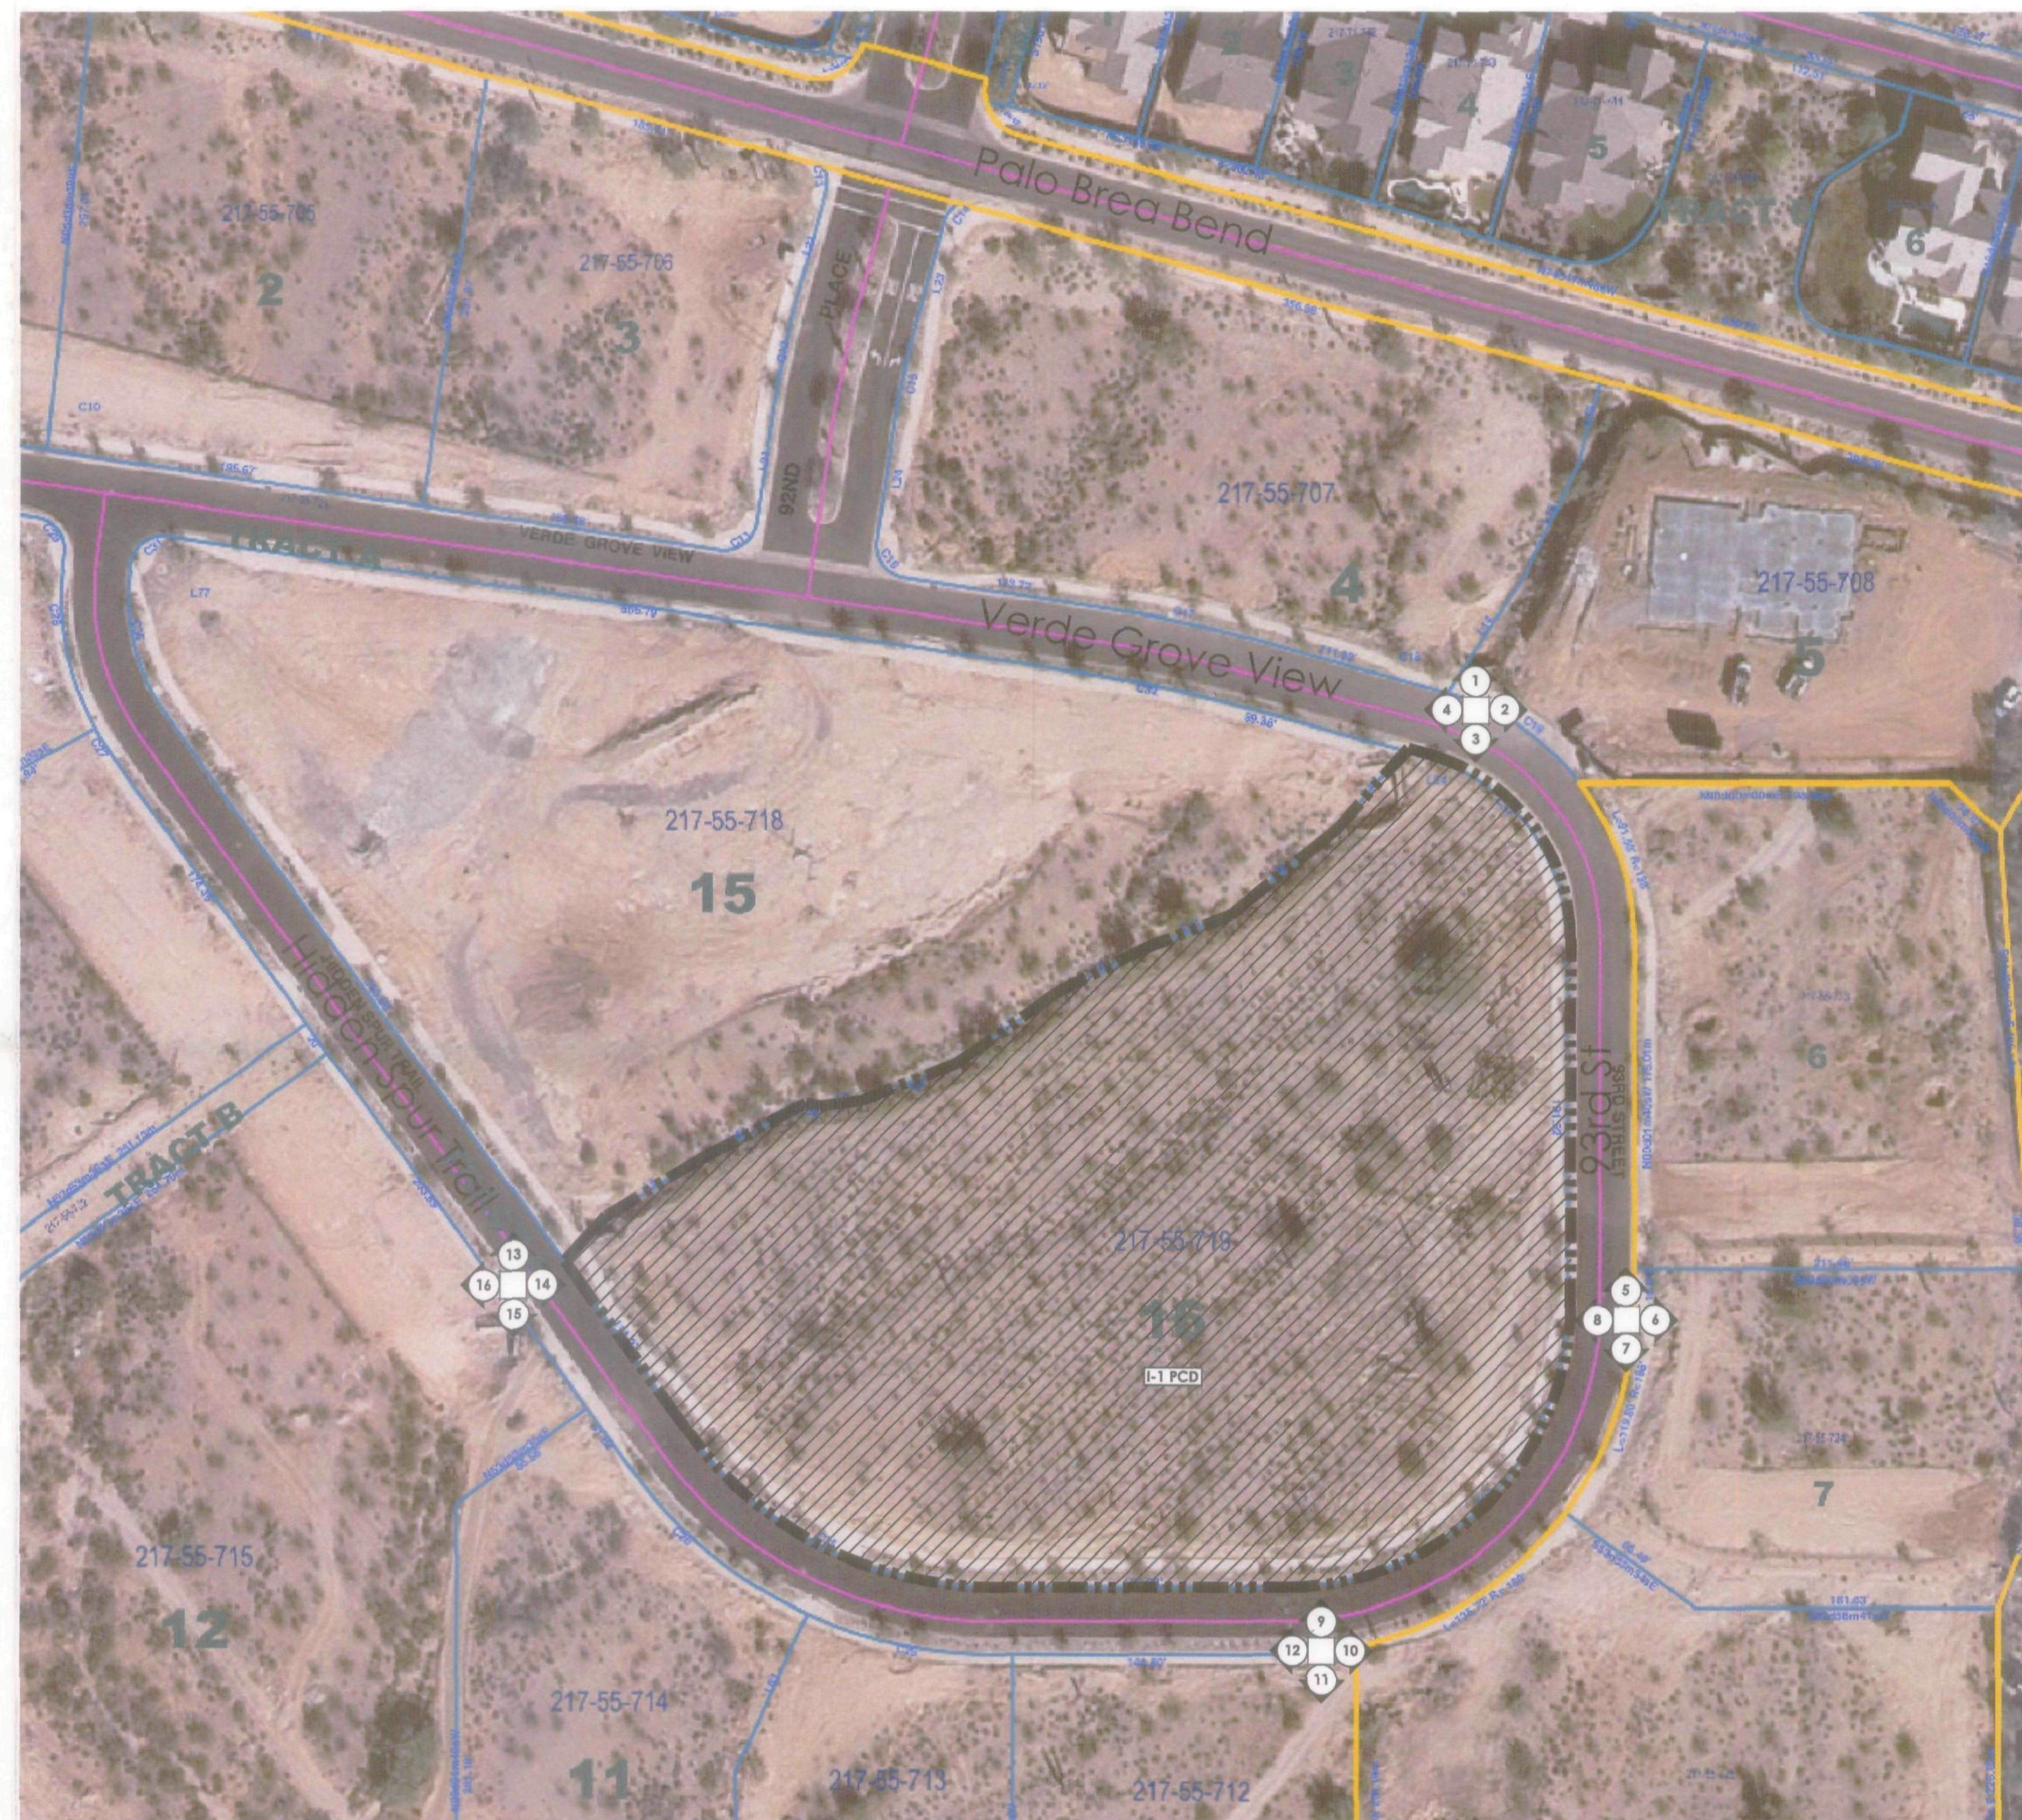
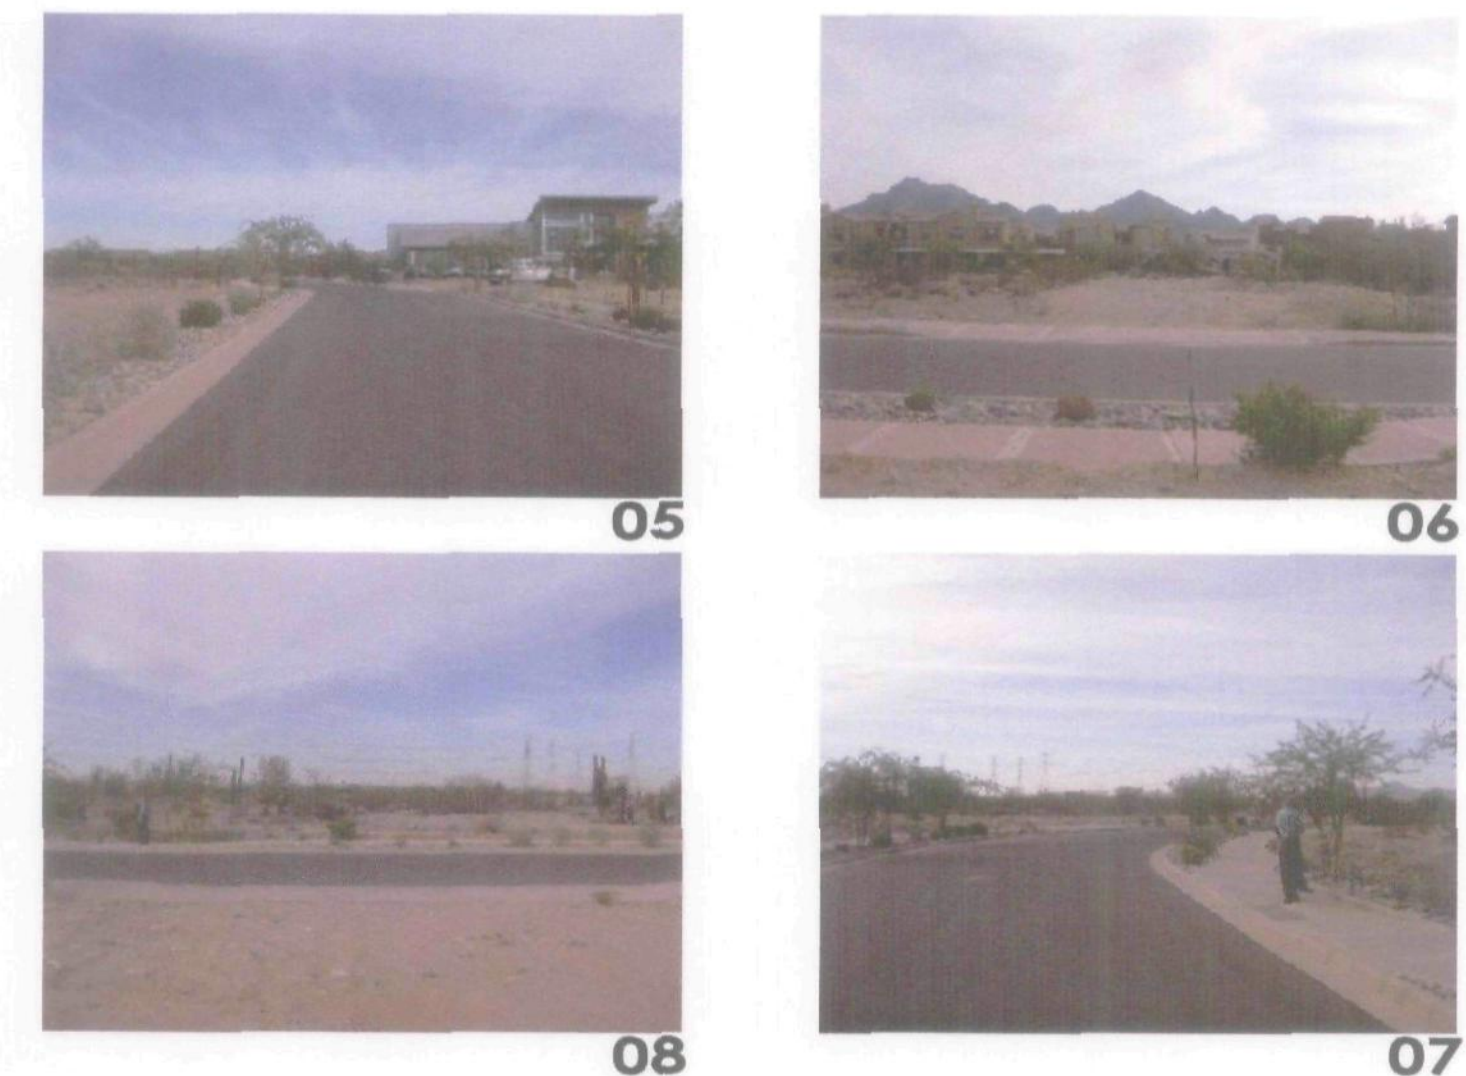
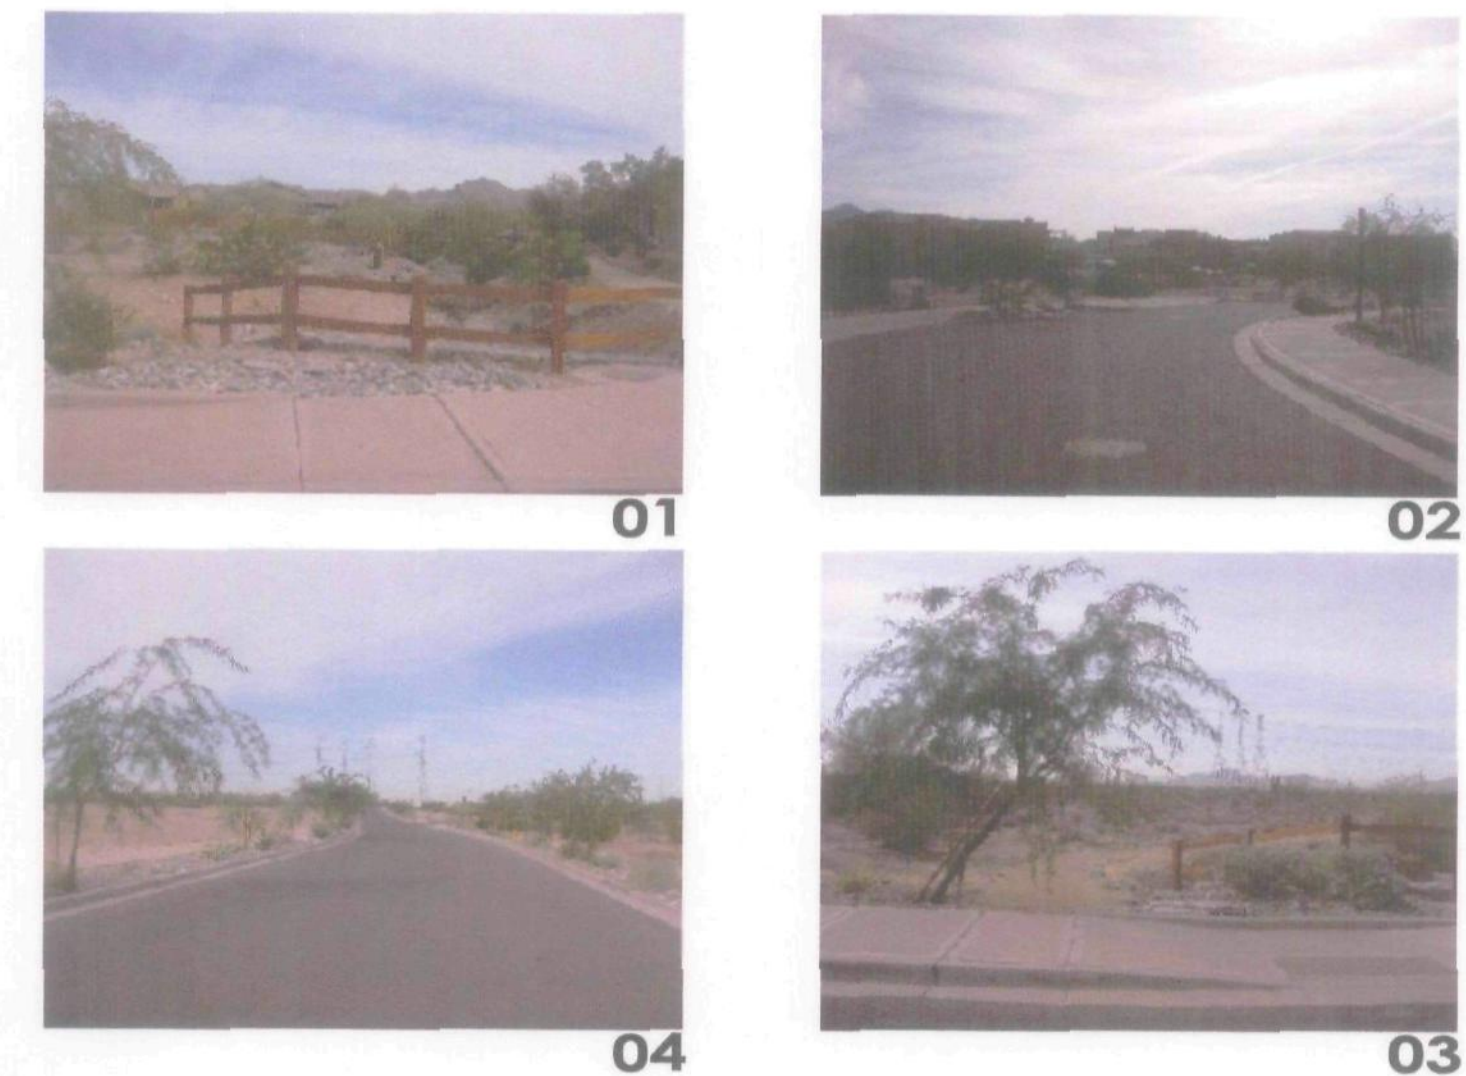
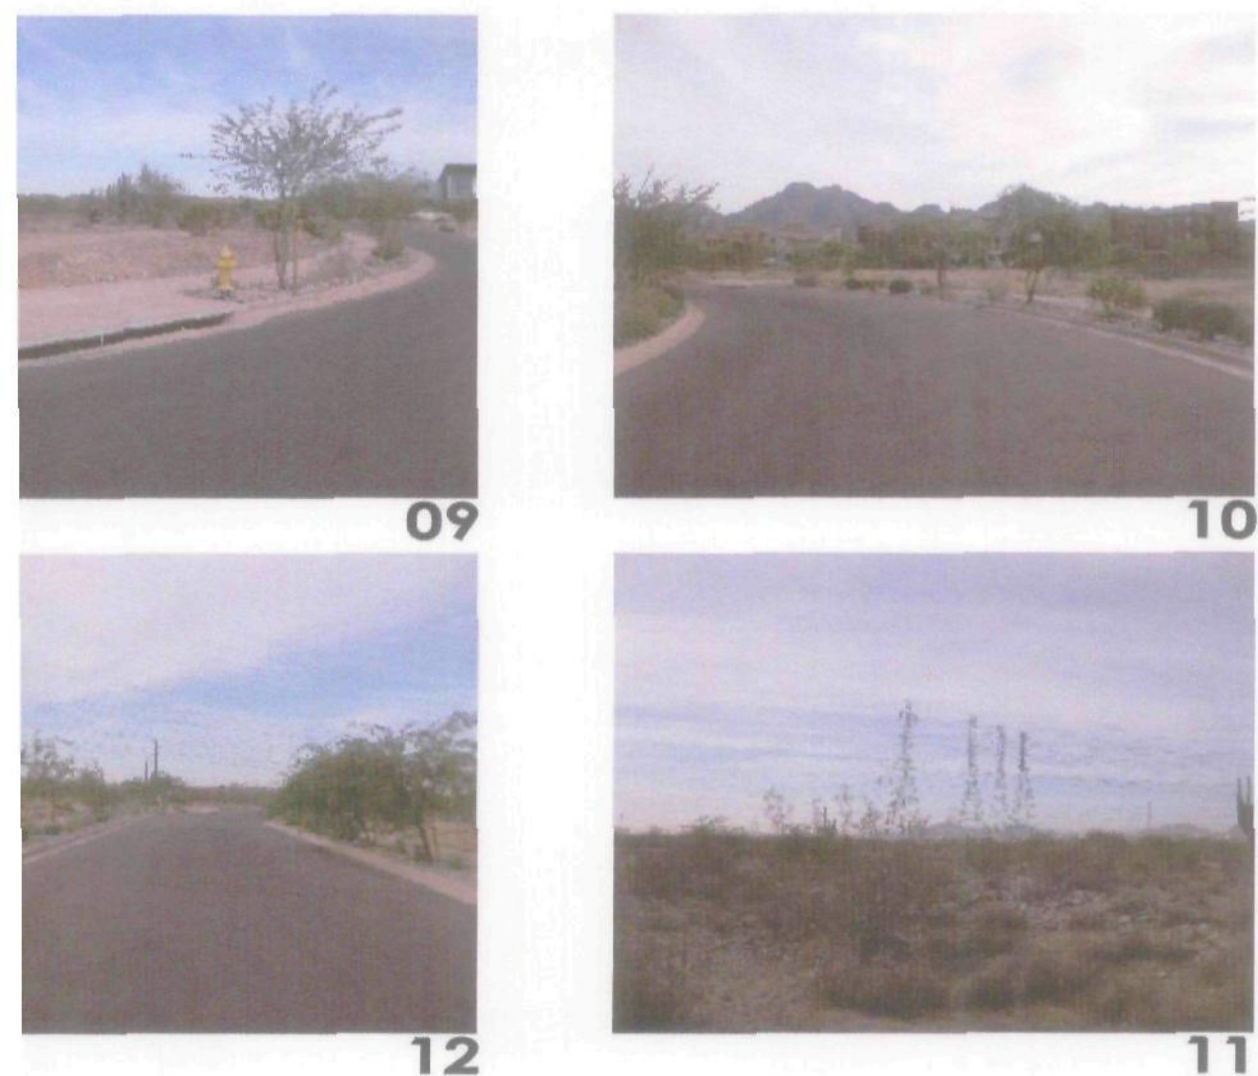


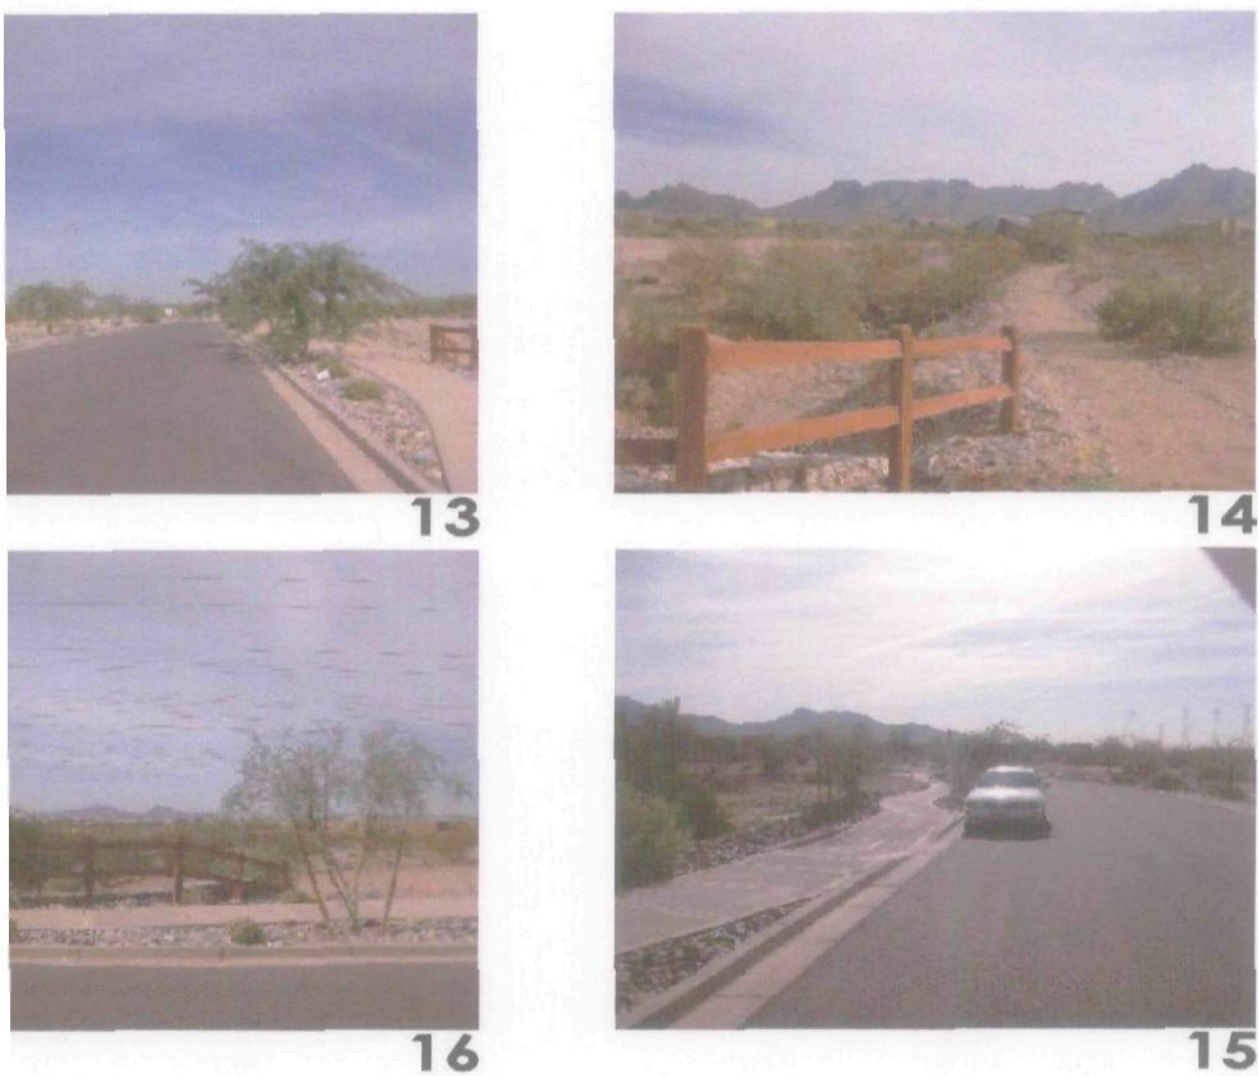

SITE CONTEXT PLAN

Asante' of Scottsdale

Phoenix, Arizona

Project No. 09-7017-00 Date 11-23-09

Pre-Application Submittal

