


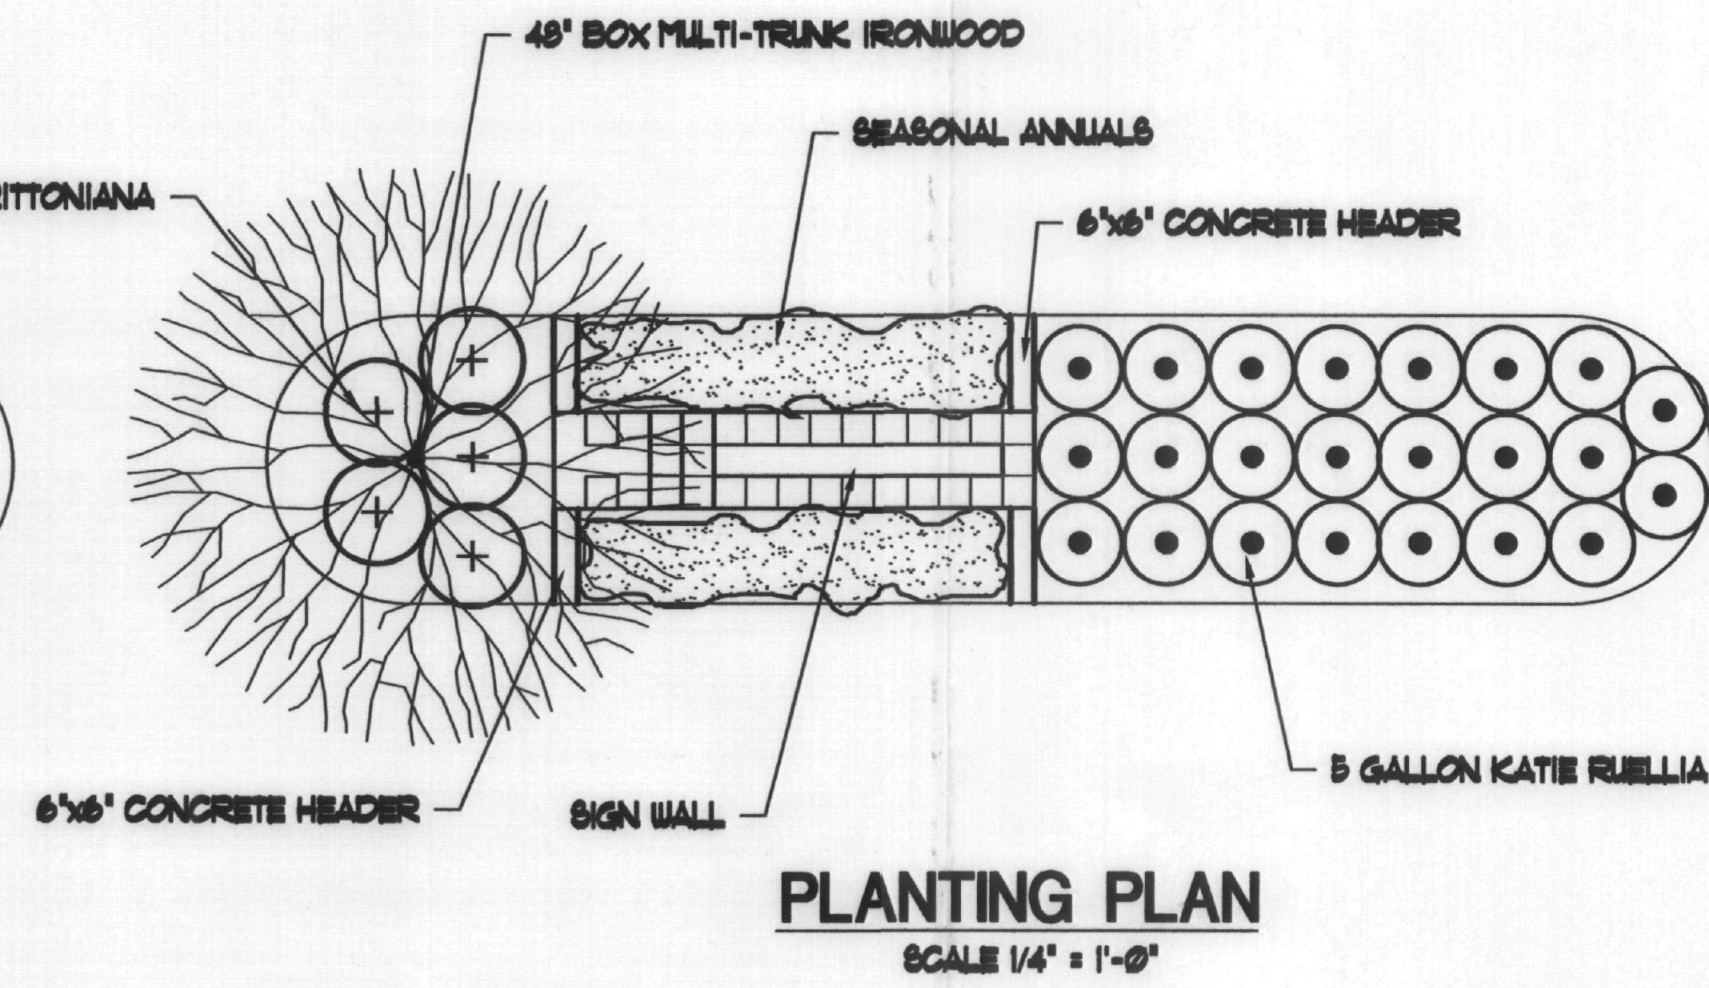
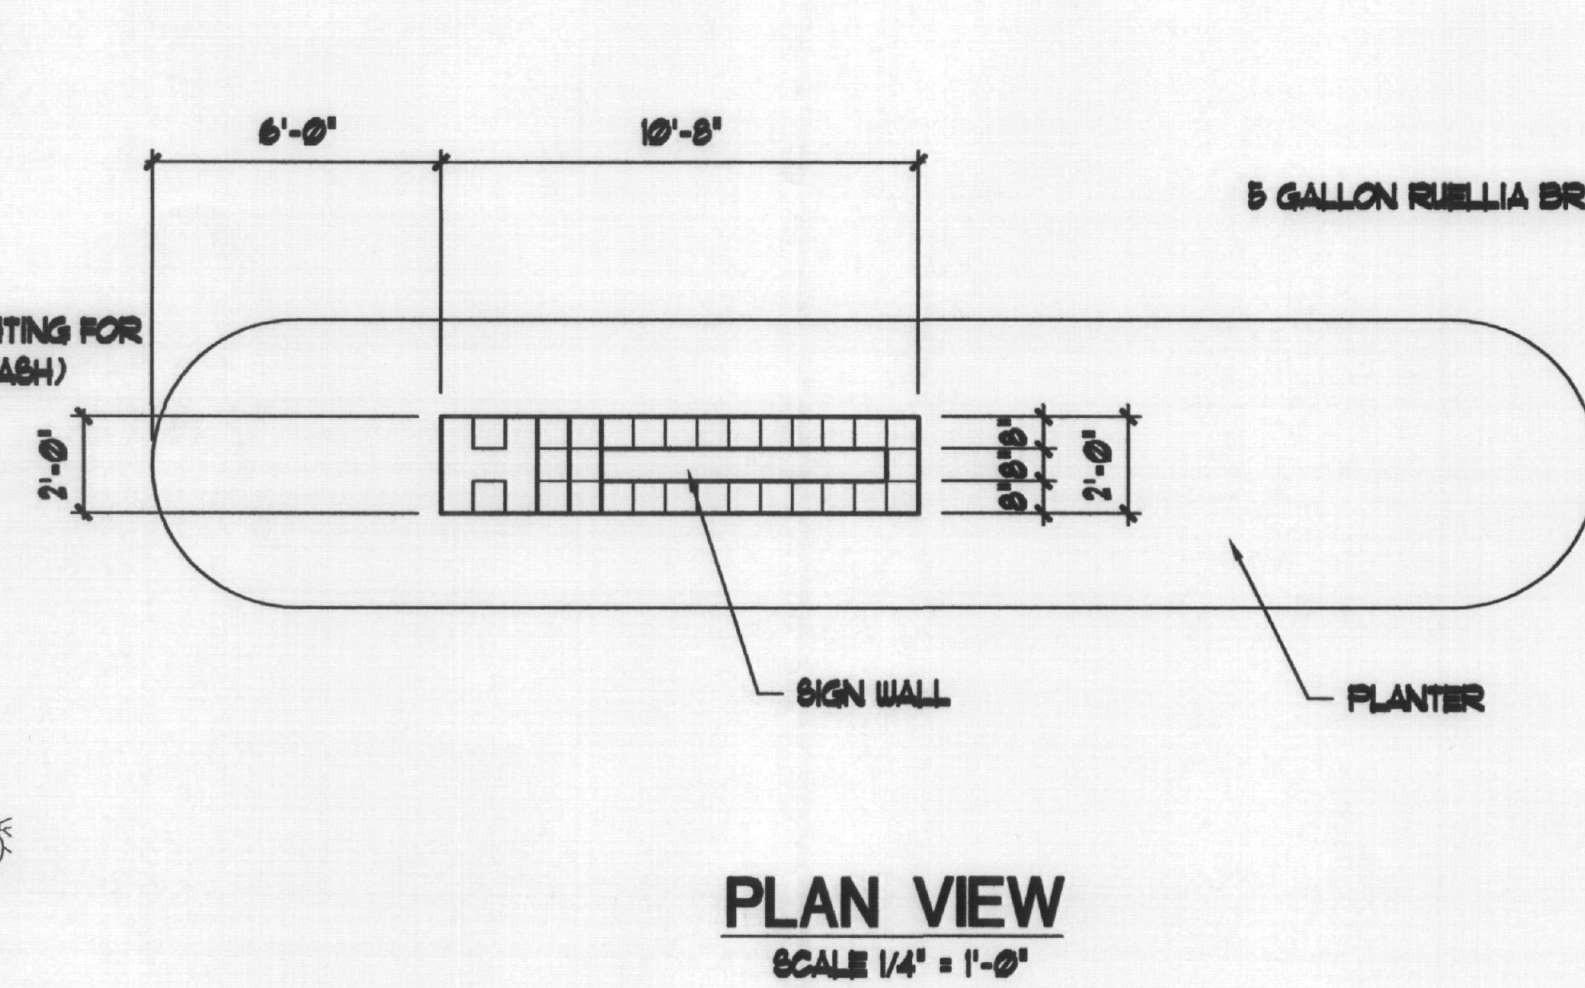
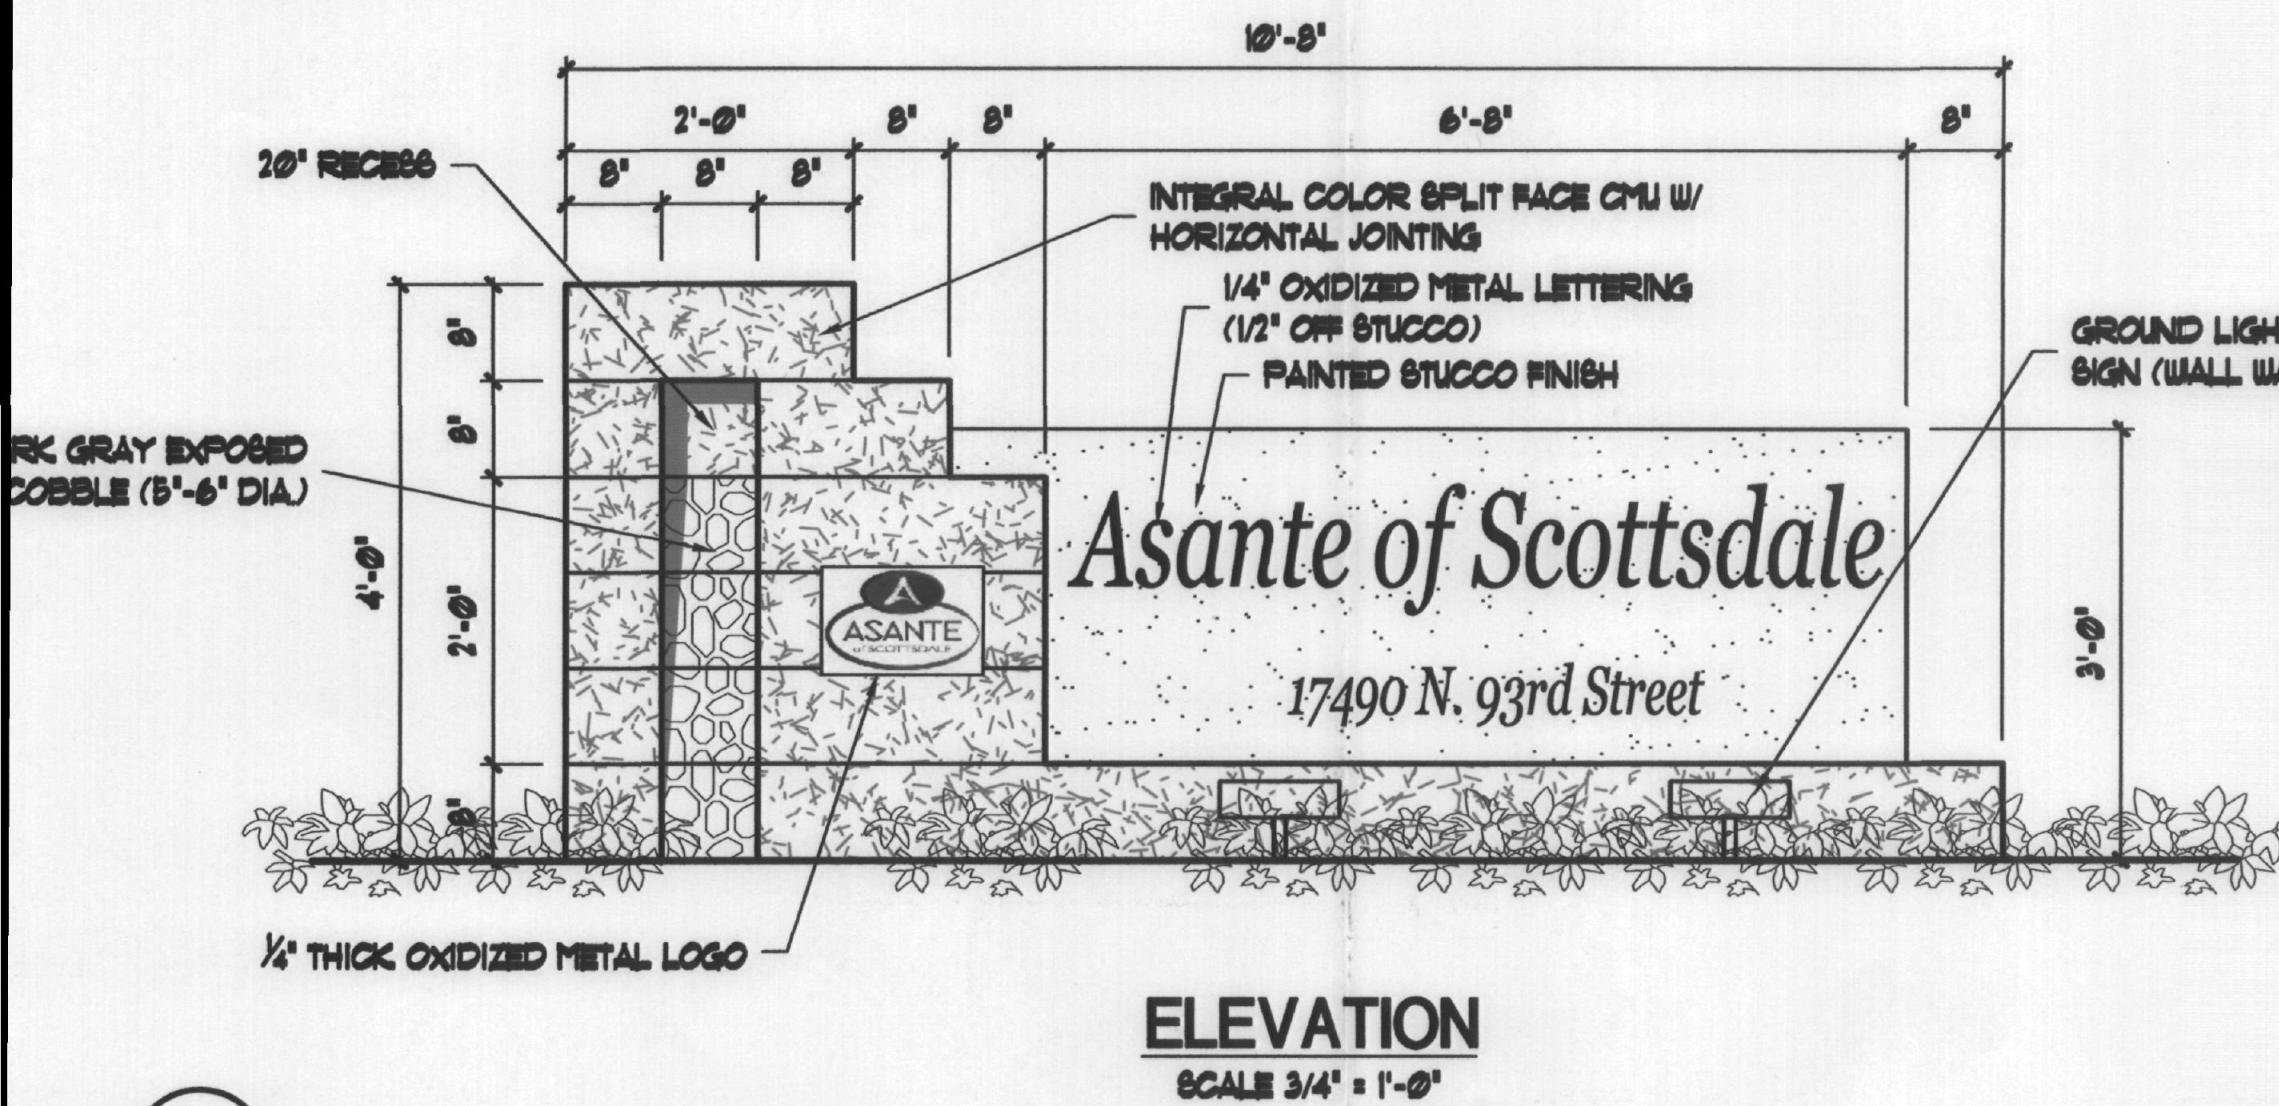
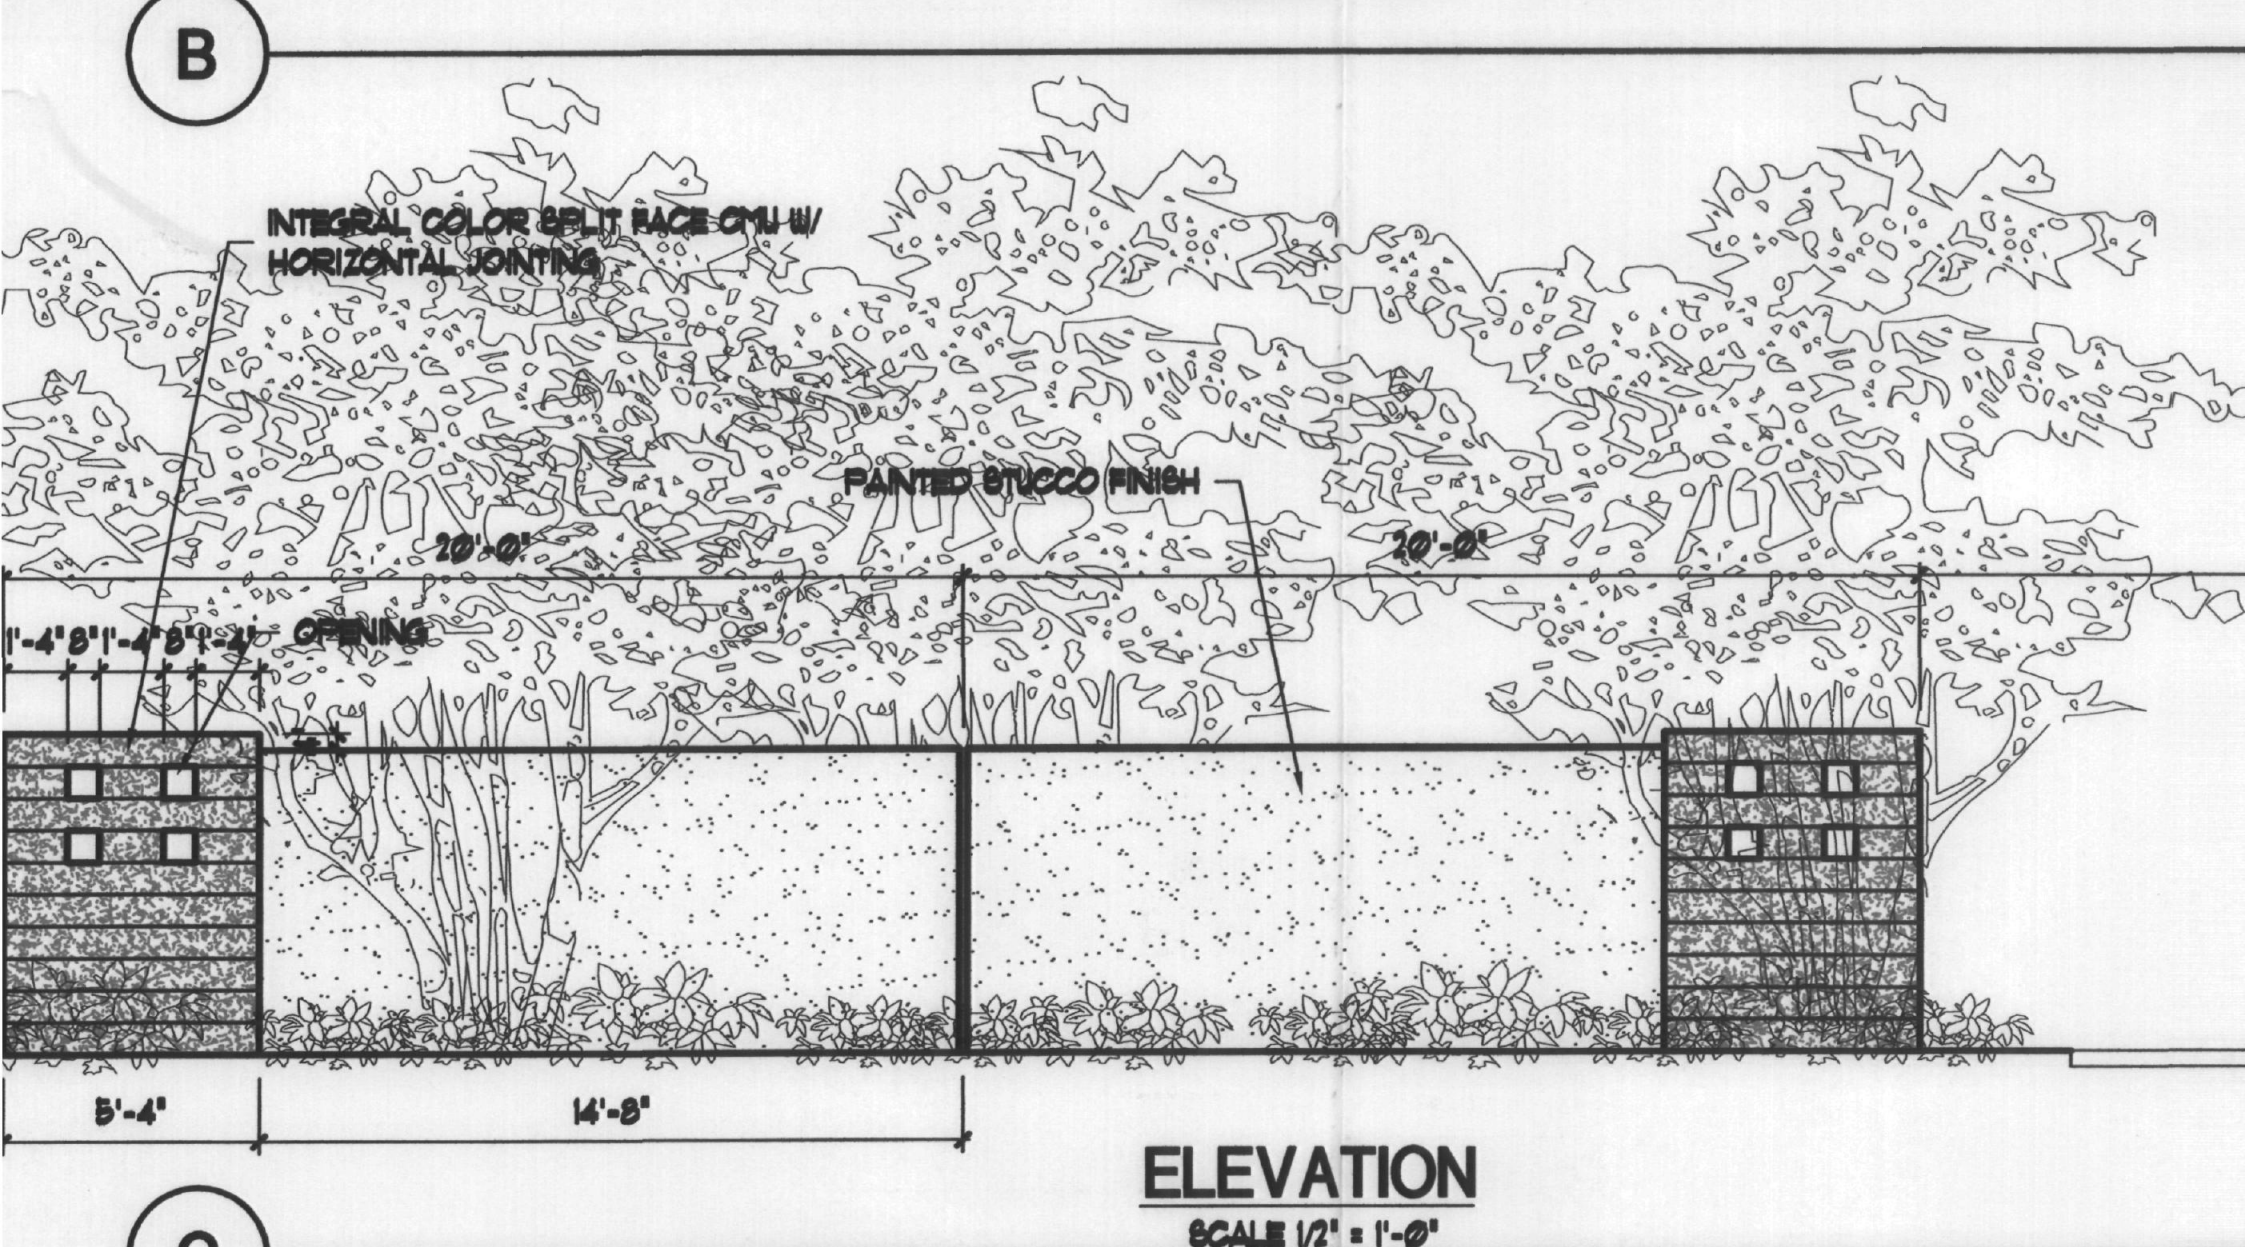
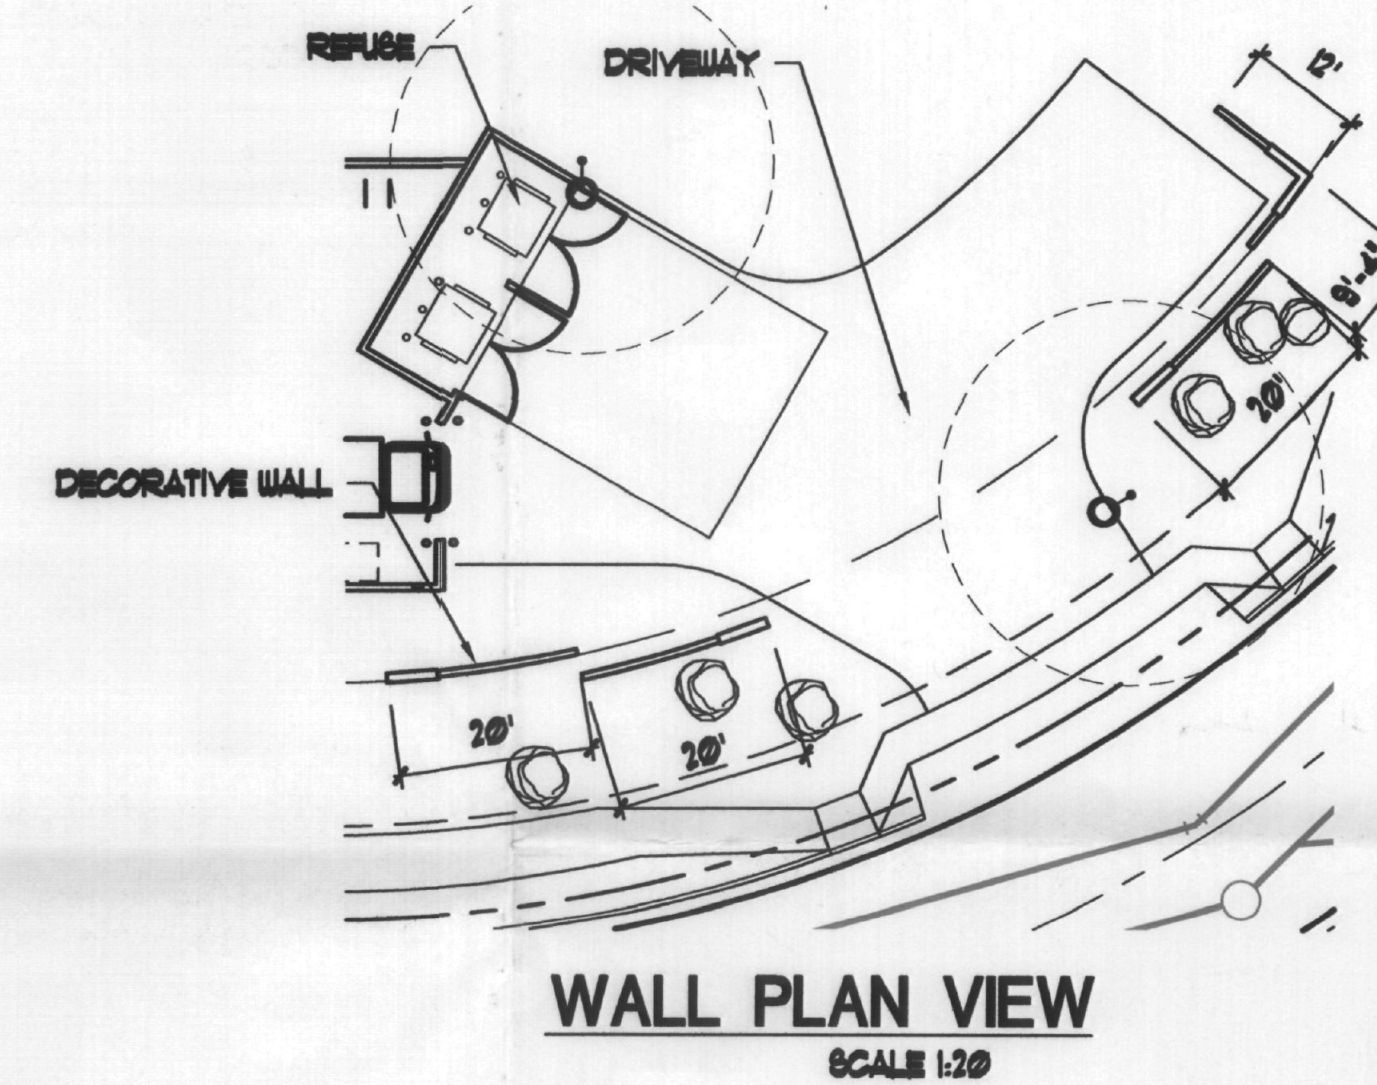


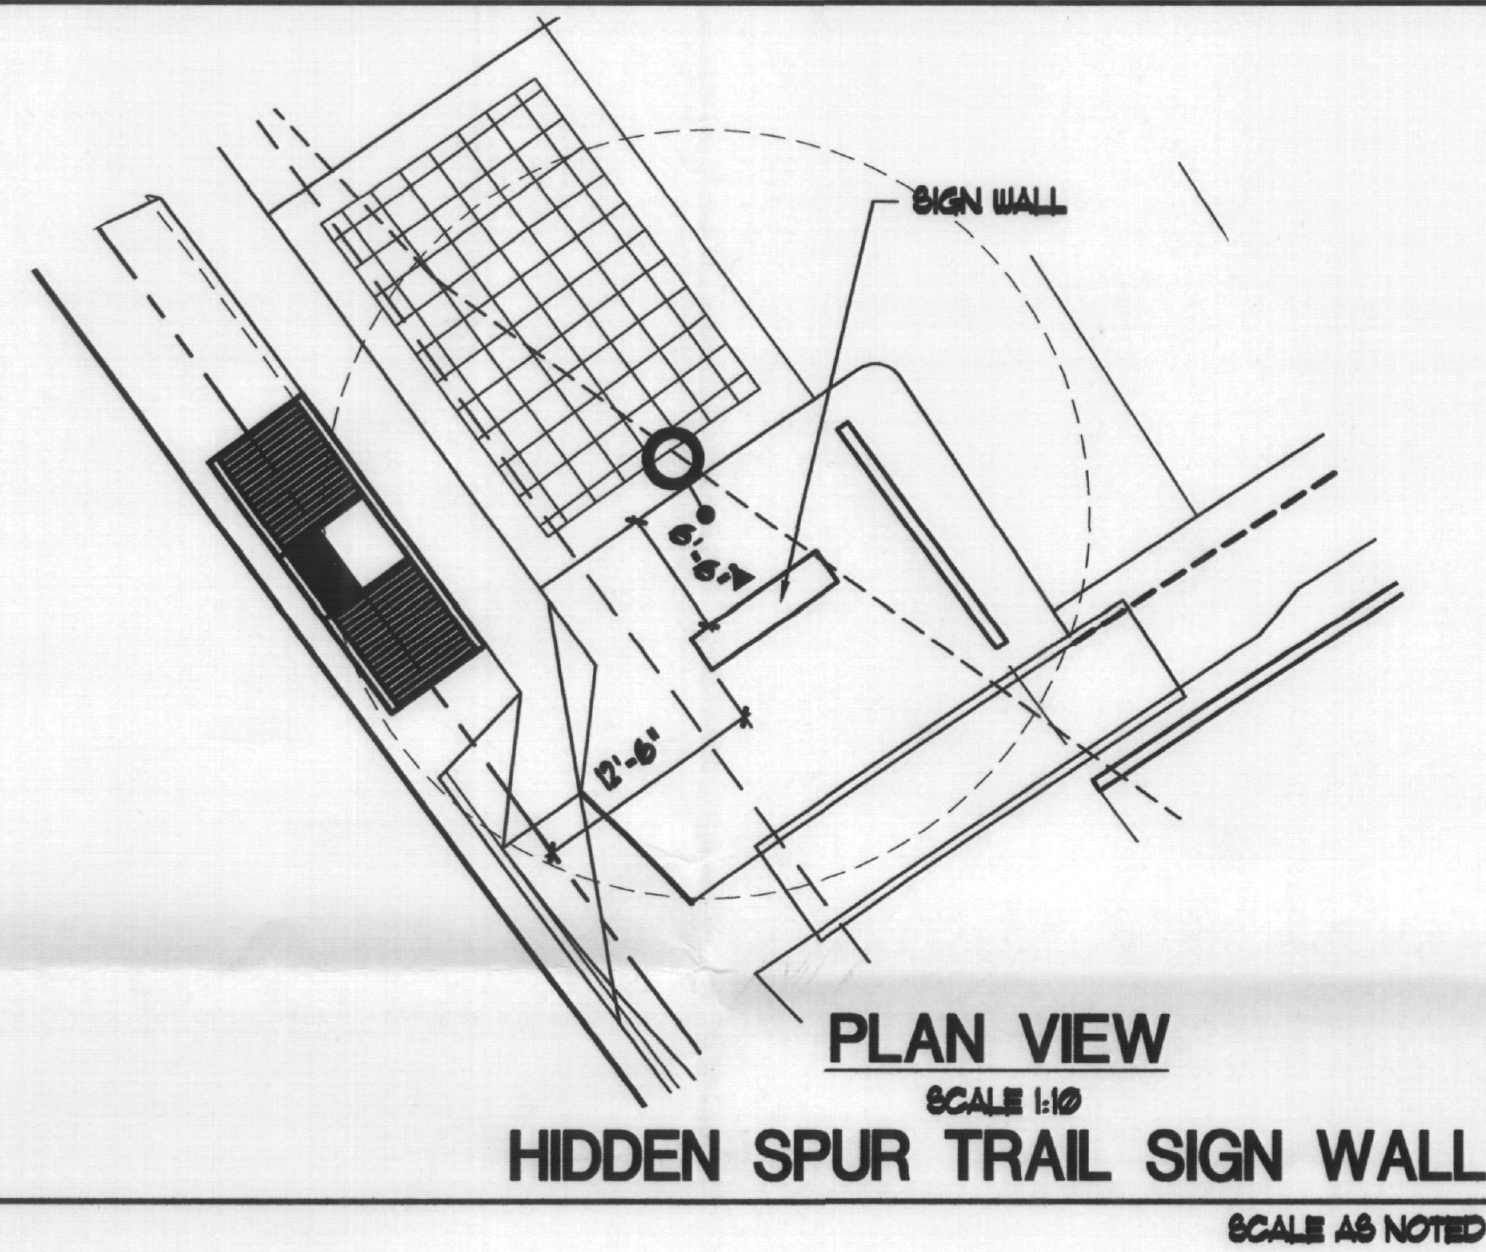

VERDE GROVE VIEW/ 93RD STREET SIGN WALL
SCALE AS NOTED

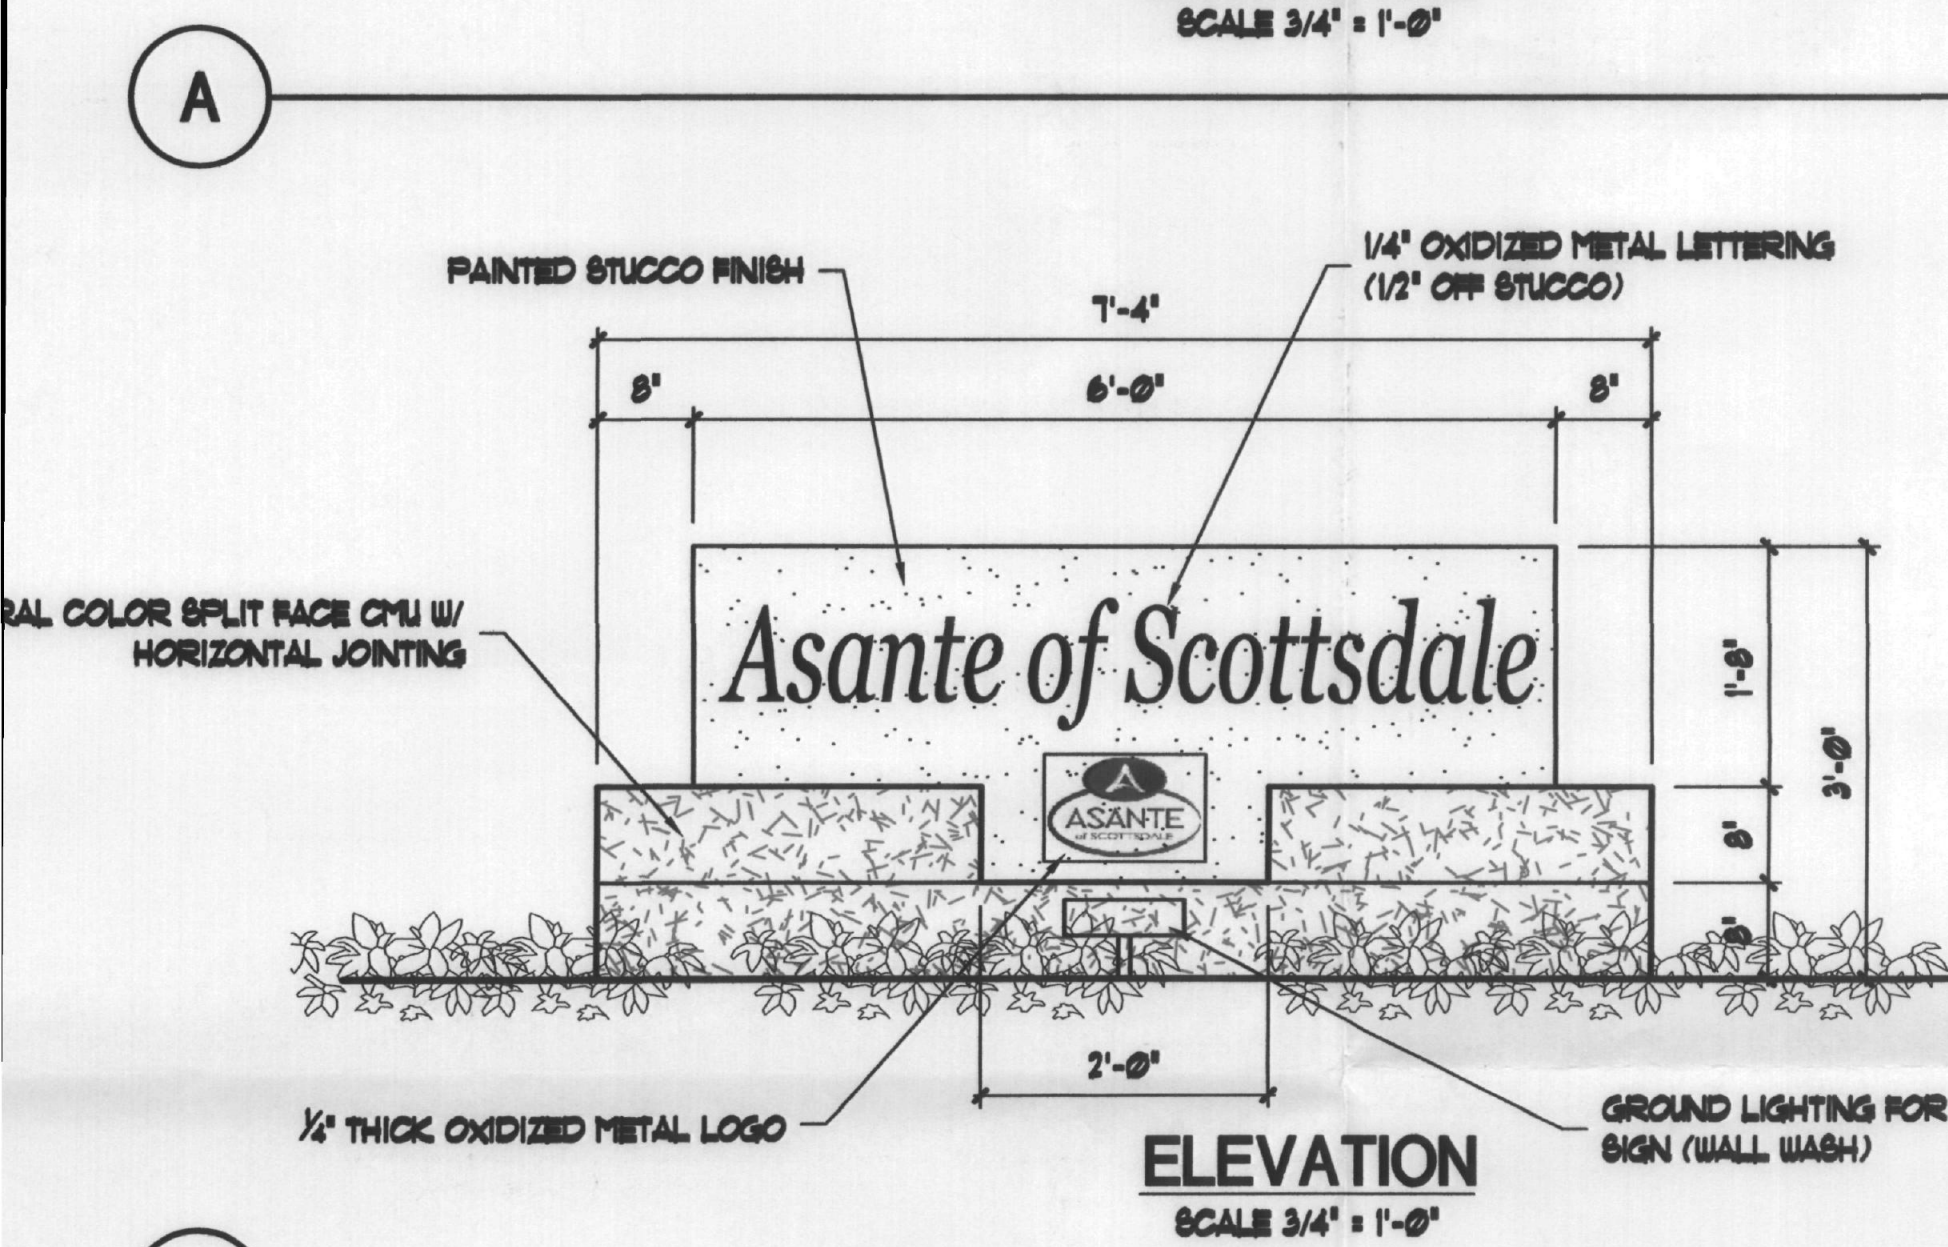


HIDDEN SPUR TRAIL SIGN WALL
SCALE AS NOTED

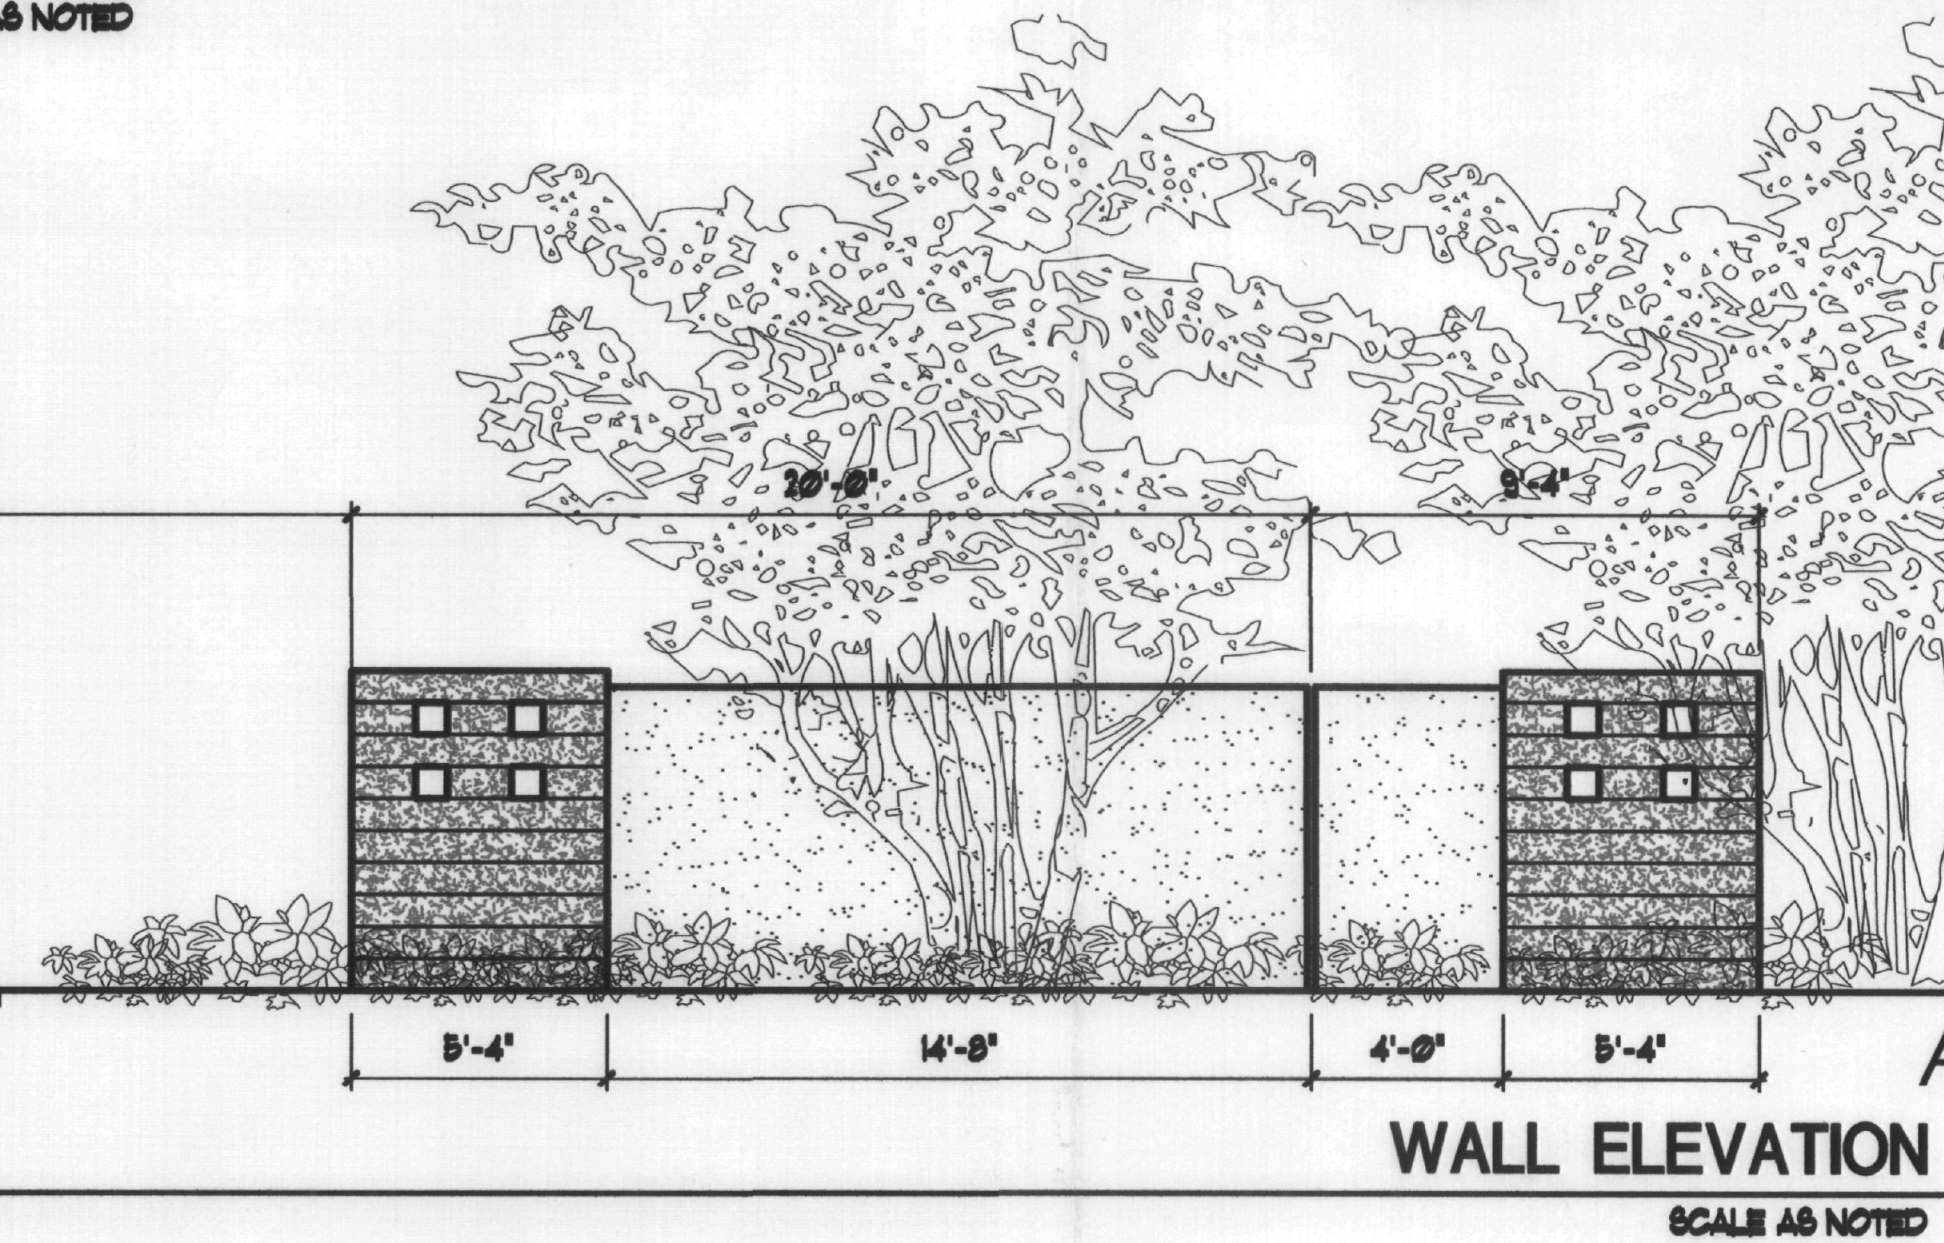

Asante of Scottsdale
Scottsdale, Arizona
Sante Partners

SIGNS REQUIRE A SEPARATE REVIEW
AND A SEPARATE PERMIT.

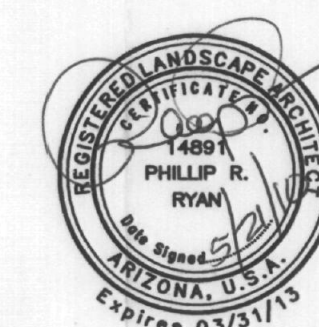

phillip r. ryan
landscape architect p.c.
landscape architecture & planning
575 w. chandler blvd., suite 229
chandler, arizona 85225
(480) 899-5813 fax (480) 963-3674

TODD & ASSOCIATES, INC.
ARCHITECTURE 602.952.8280 p
PLANNING 602.952.8995 f
LANDSCAPE ARCHITECTURE
www.toddassoc.com

Project No. 09-7017-00
Date: 05-21-10
DRB SUBMITTAL

SIGN MONUMENTS

L-4

48-DR-2010
2nd: 5/21/10