

0 4080 160 240 320 Feet

1 inch = 200 feet*

* Scale valid for original print only. Reproductions may alter the scale and render this value inaccurate.

Notice: This document is provided for general information purposes only. The City of Scottsdale does not warrant its accuracy, completeness, or suitability for any particular purpose. It should not be relied upon without field verification.

Aerial






0 40 80 160 240 320 Feet


1 inch = 200 feet*

* Scale valid for original print only. Reproductions may alter the scale and render this value inaccurate.

Notice: This document is provided for general information purposes only. The City of Scottsdale does not warrant its accuracy, completeness, or suitability for any particular purpose. It should not be relied upon without field verification.

SEWER

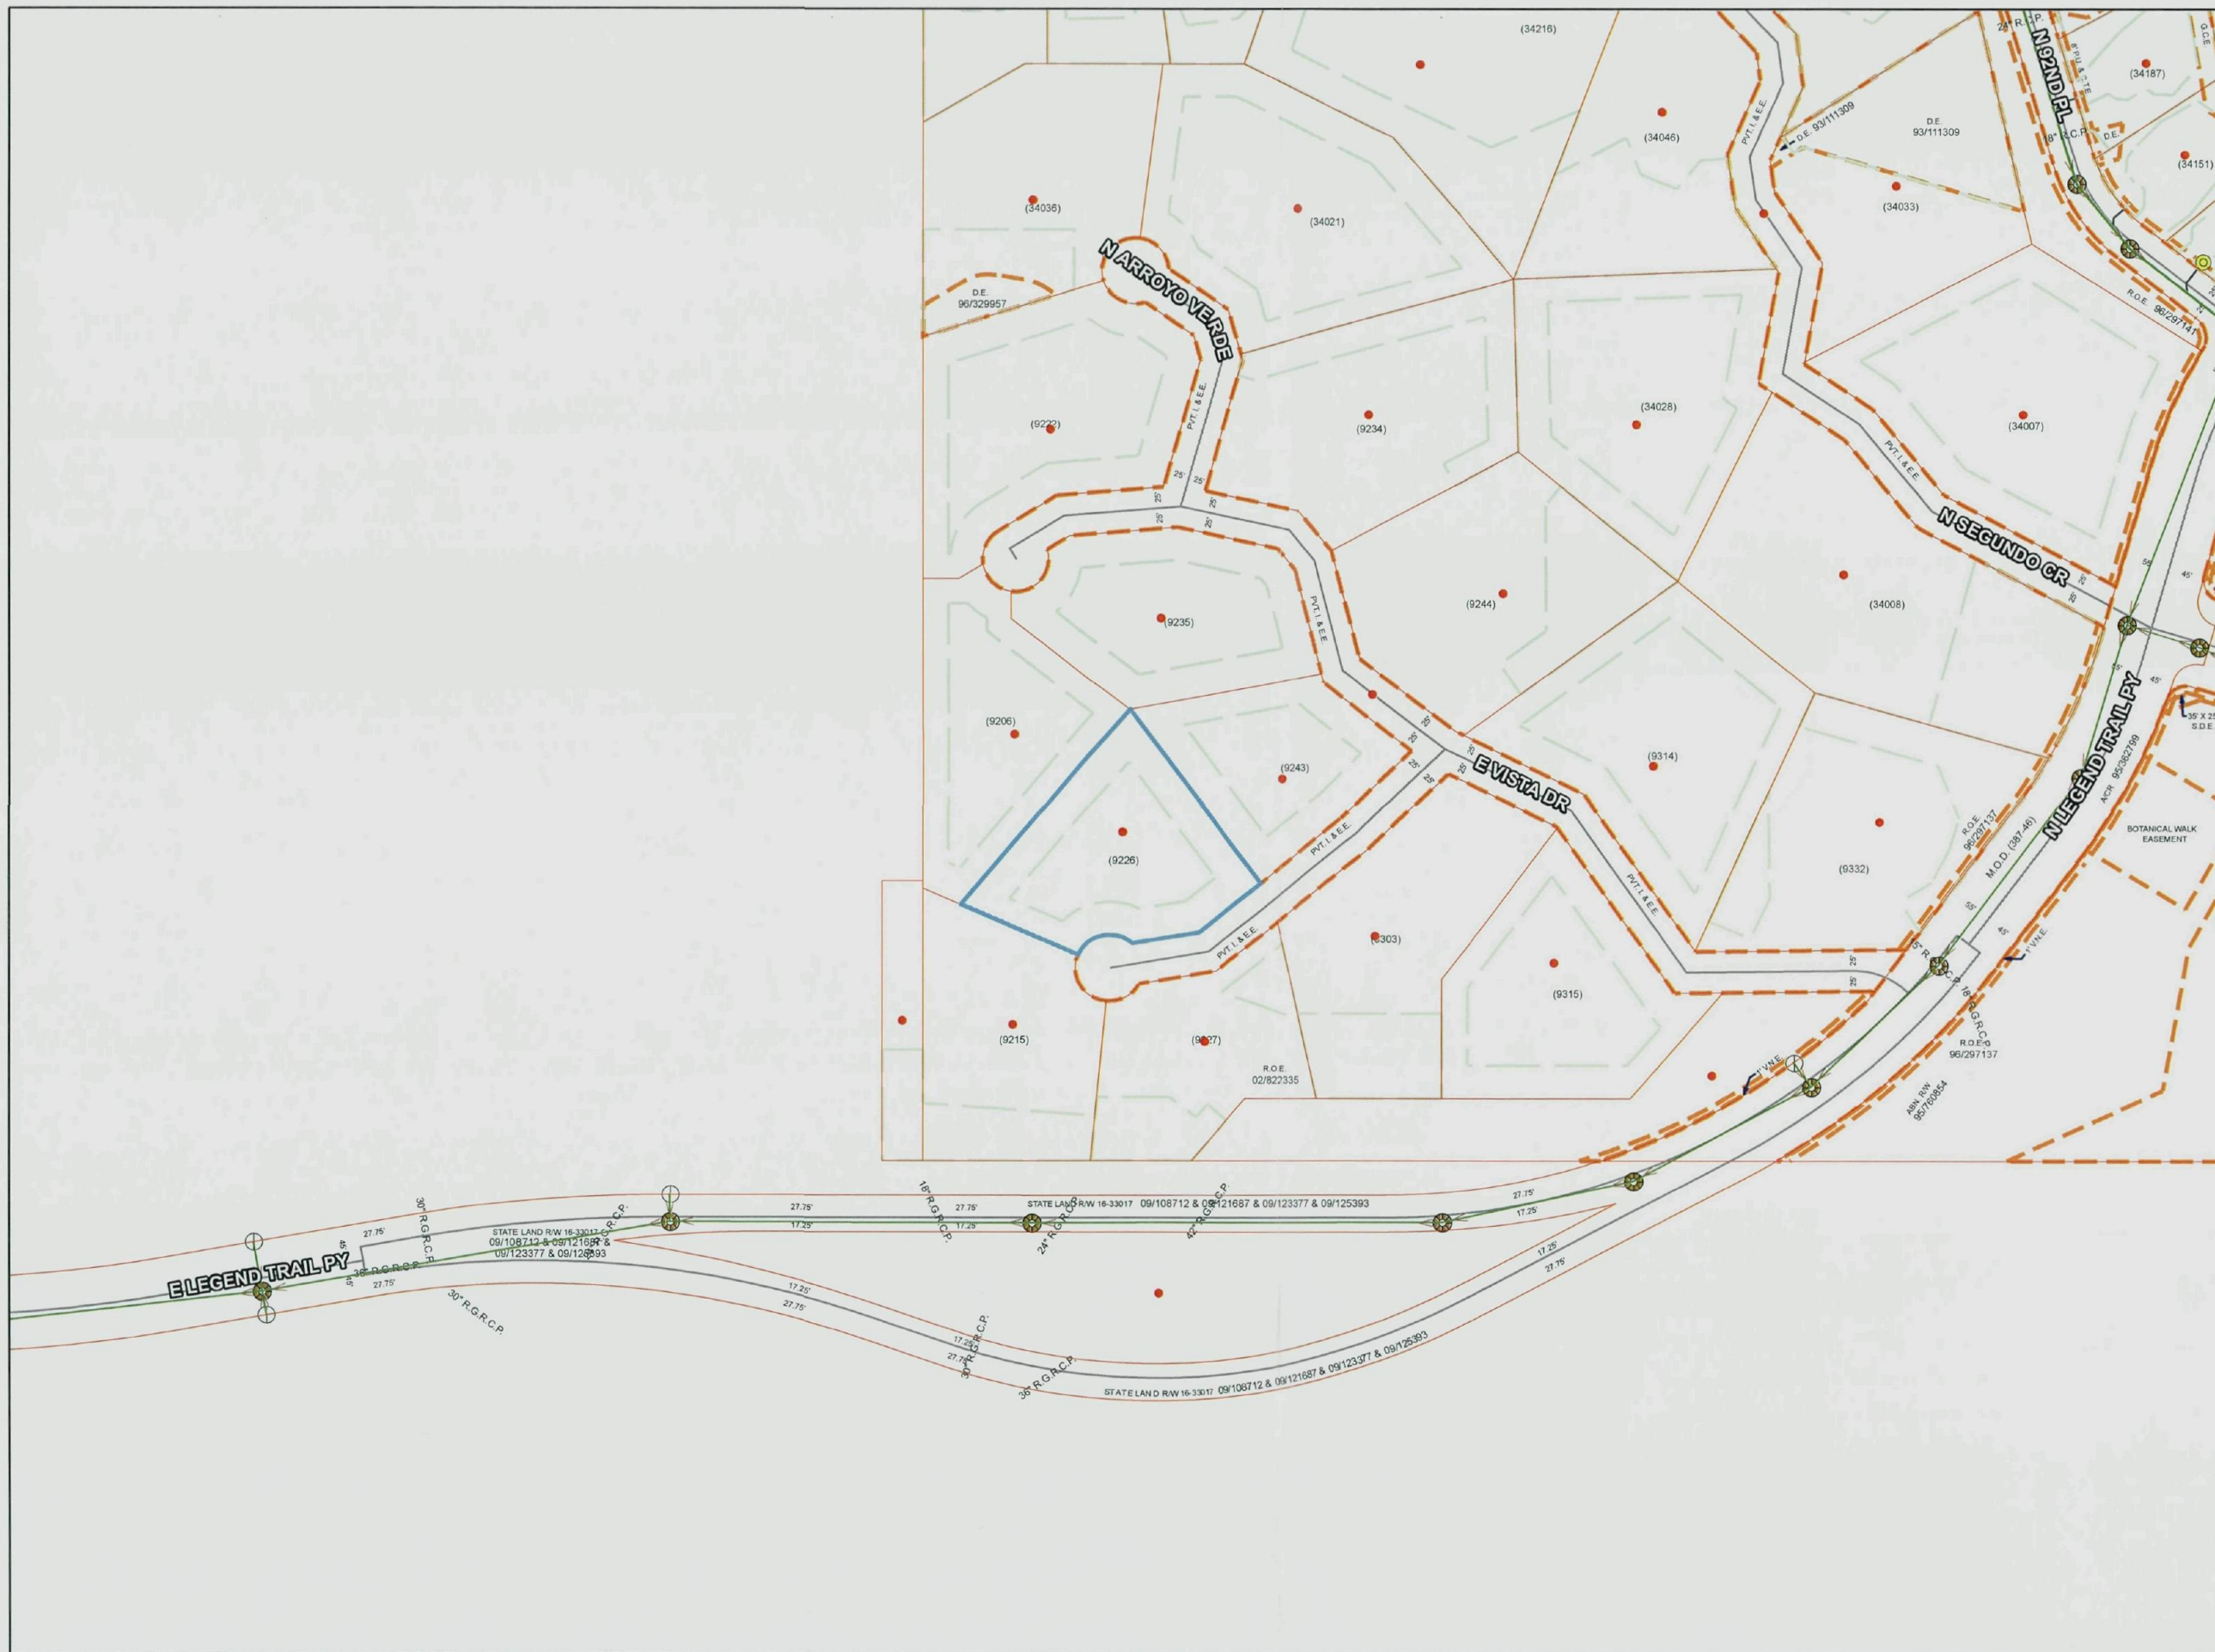

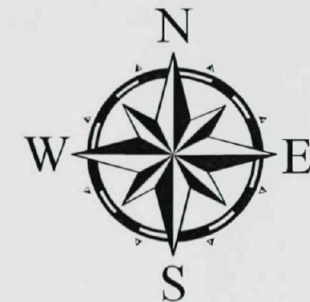

0 40 80 160 240 320 Feet


1 inch = 200 feet*

* Scale valid for original print only. Reproductions may alter the scale and render this value inaccurate.

Notice: This document is provided for general information purposes only. The City of Scottsdale does not warrant its accuracy, completeness, or suitability for any particular purpose. It should not be relied upon without field verification.

WATER



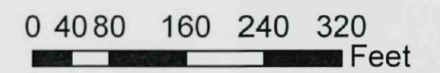

1 inch = 200 feet*

* Scale valid for original print only. Reproductions may alter the scale and render this value inaccurate.

Notice: This document is provided for general information purposes only. The City of Scottsdale does not warrant its accuracy, completeness, or suitability for any particular purpose. It should not be relied upon without field verification.

Zoning
Aerial *ps*