



4-DR-2010
1st: 1/28/10



H&S International LLC
15228 N. 19TH WAY
SUITE 100 SCOTTSDALE, ARIZONA 85258
(480) 345-2298 FAX (480) 345-2298

© 2010 H&S International LLC
THIS DOCUMENT IS THE PROPERTY OF
H&S INTERNATIONAL, LLC AND CANNOT BE
COPIED OR REPRODUCED WITHOUT WRITTEN
AUTHORIZATION FROM THE PRINCIPAL OF
H&S INTERNATIONAL.

SCOTTSDALE, ARIZONA

B.K. SARSA

7140 EAST FIRST AVENUE

PRELIMINARY - NOT FOR CONSTRUCTION

REVISION	NO.
DATE	12/23/09
ARCHITECT	
PROJECT MANAGER	STEVE HALL
PROJECT NUMBER	0910
SCALE	N.T.S.
REVISION	
DATE	
BY	

ARCHITECTURAL
RENDERING
DR-4
B.K. SARSA
SCOTTSDALE, AZ



SOUTH ELEVATION

SCALE - 1/8" = 1'-0"




EAST ELEVATION

SCALE - 1/8" = 1'-0"



NORTH ELEVATION

SCALE - 1/8" = 1'-0"

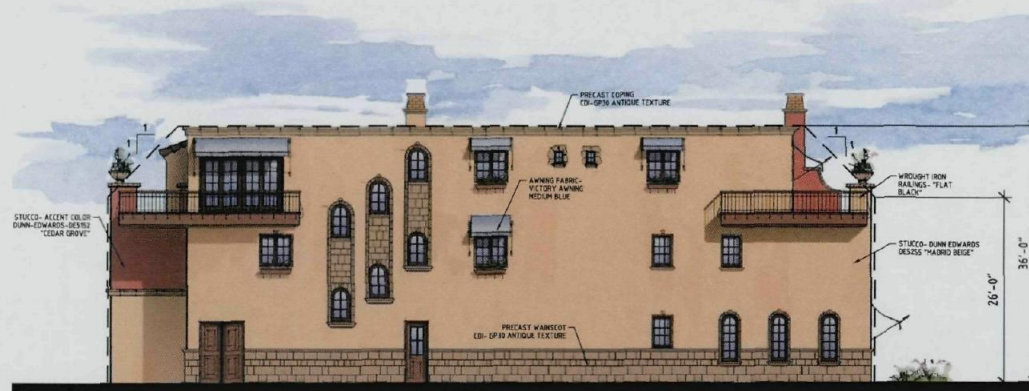

WEST ELEVATION

SCALE - 1/8" = 1'-0"



B.K. Sarsa International LLC

15228 N. 76TH WAY
SUITE 100
SCOTTSDALE, ARIZONA 85258
PH: 480.345.1000
FAX: 480.345.1001

© 2010 B.K. Sarsa International LLC
THIS DOCUMENT IS THE PROPERTY OF
B.K. Sarsa International LLC. AND CANNOT BE
REPRODUCED WITHOUT WRITTEN
AUTHORIZATION FROM THE PRINCIPAL OF
B.K. Sarsa International LLC.

SCOTTSDALE, ARIZONA

B.K. Sarsa

7140 EAST FIRST AVENUE

PRELIMINARY - NOT FOR CONSTRUCTION


REVISION	NO.
DATE	12/13/09
PROJECT	STEVE HALL
PROJECT MANAGER	STEVE HALL
PROJECT NUMBER	010
SCALE	
DRAWN BY	
CHECKED BY	
SHEET TITLE	


EXTERIOR COLOR ELEVATIONS

DR-5


B.K. Sarsa
SCOTTSDALE, AZ

4-DR-2010
1st: 1/28/10

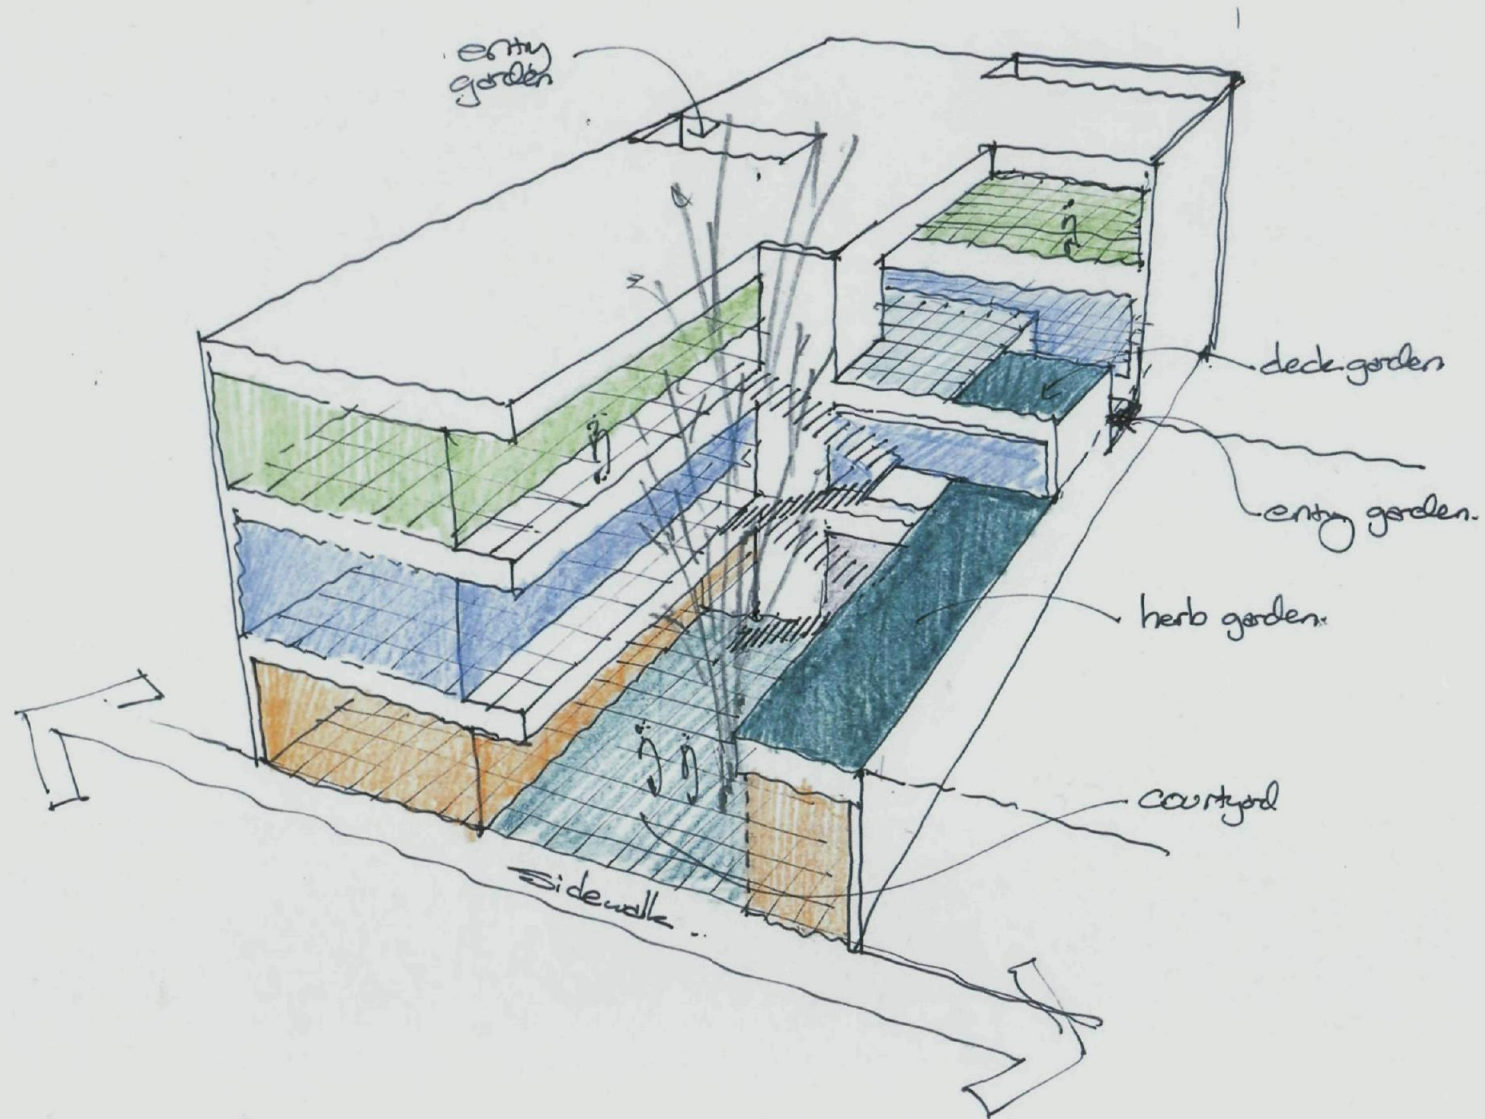


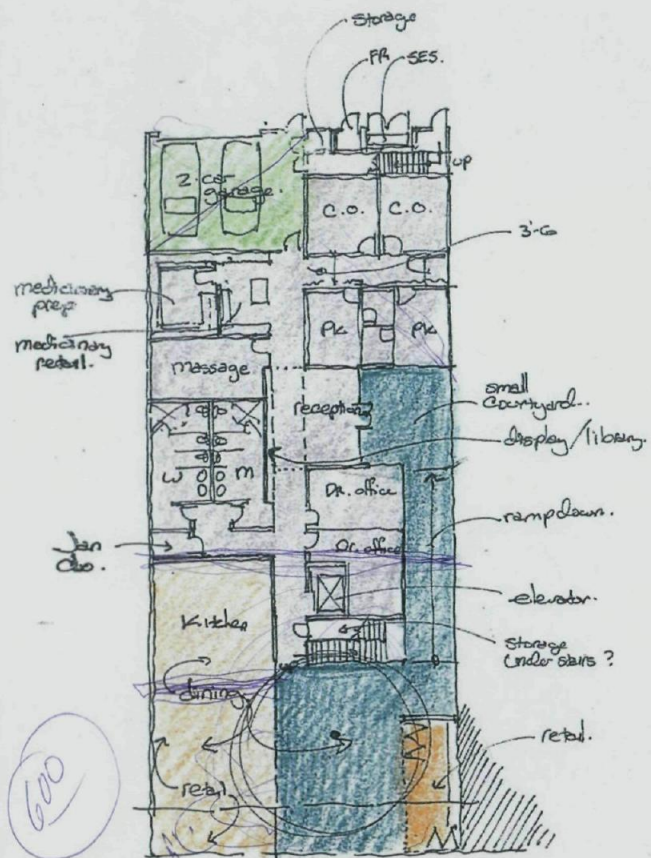

ground floor.

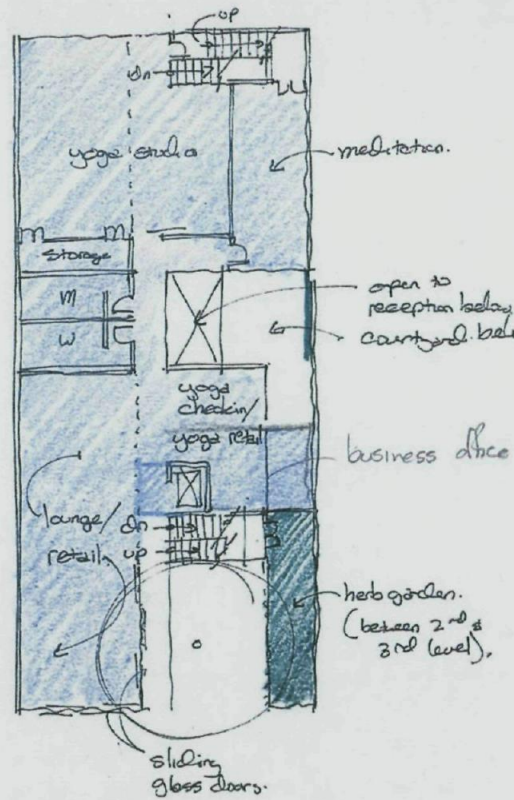

2nd level.

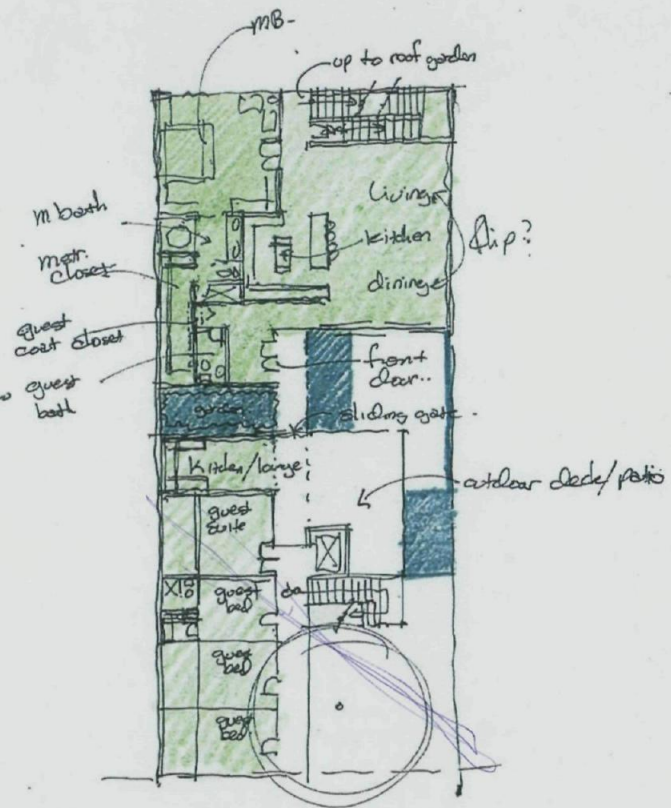

3rd level