



**1 PATIO PLAN**  
 SCALE: 1/8" = 1'-0"

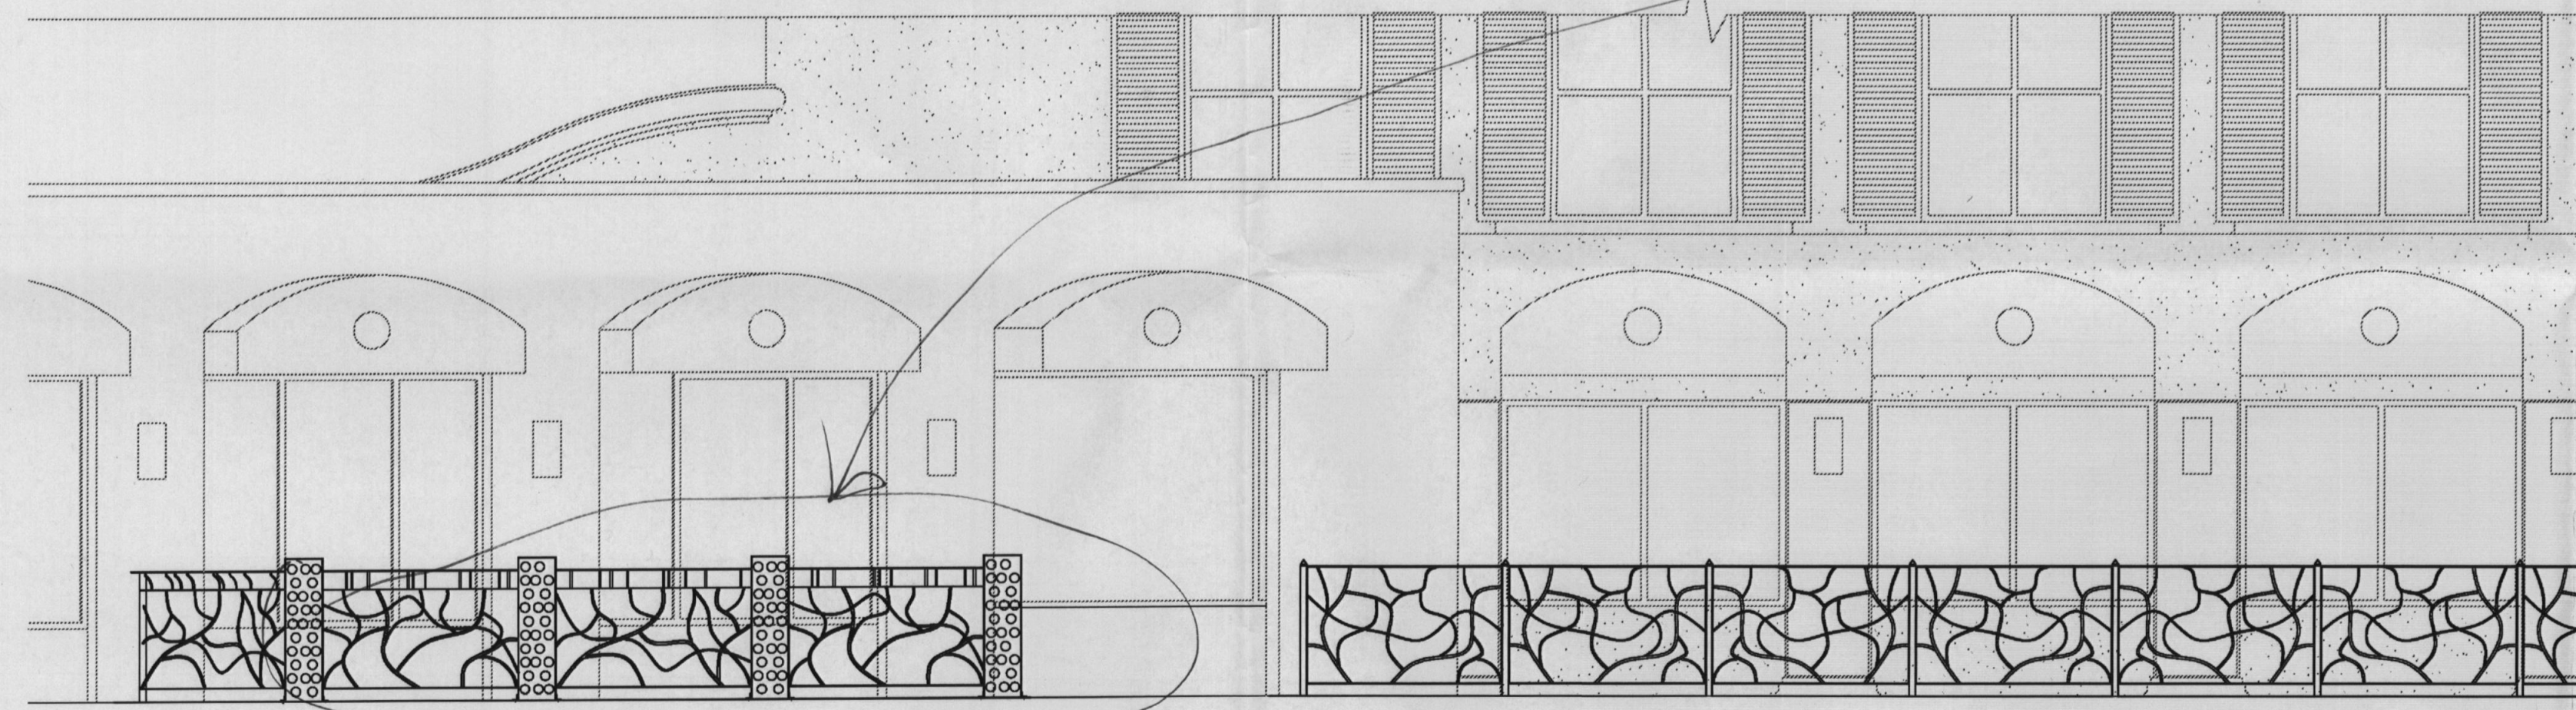

**2 PARTIAL RAILING ELEVATIONS**  
 SCALE: 1/4" = 1'-0"

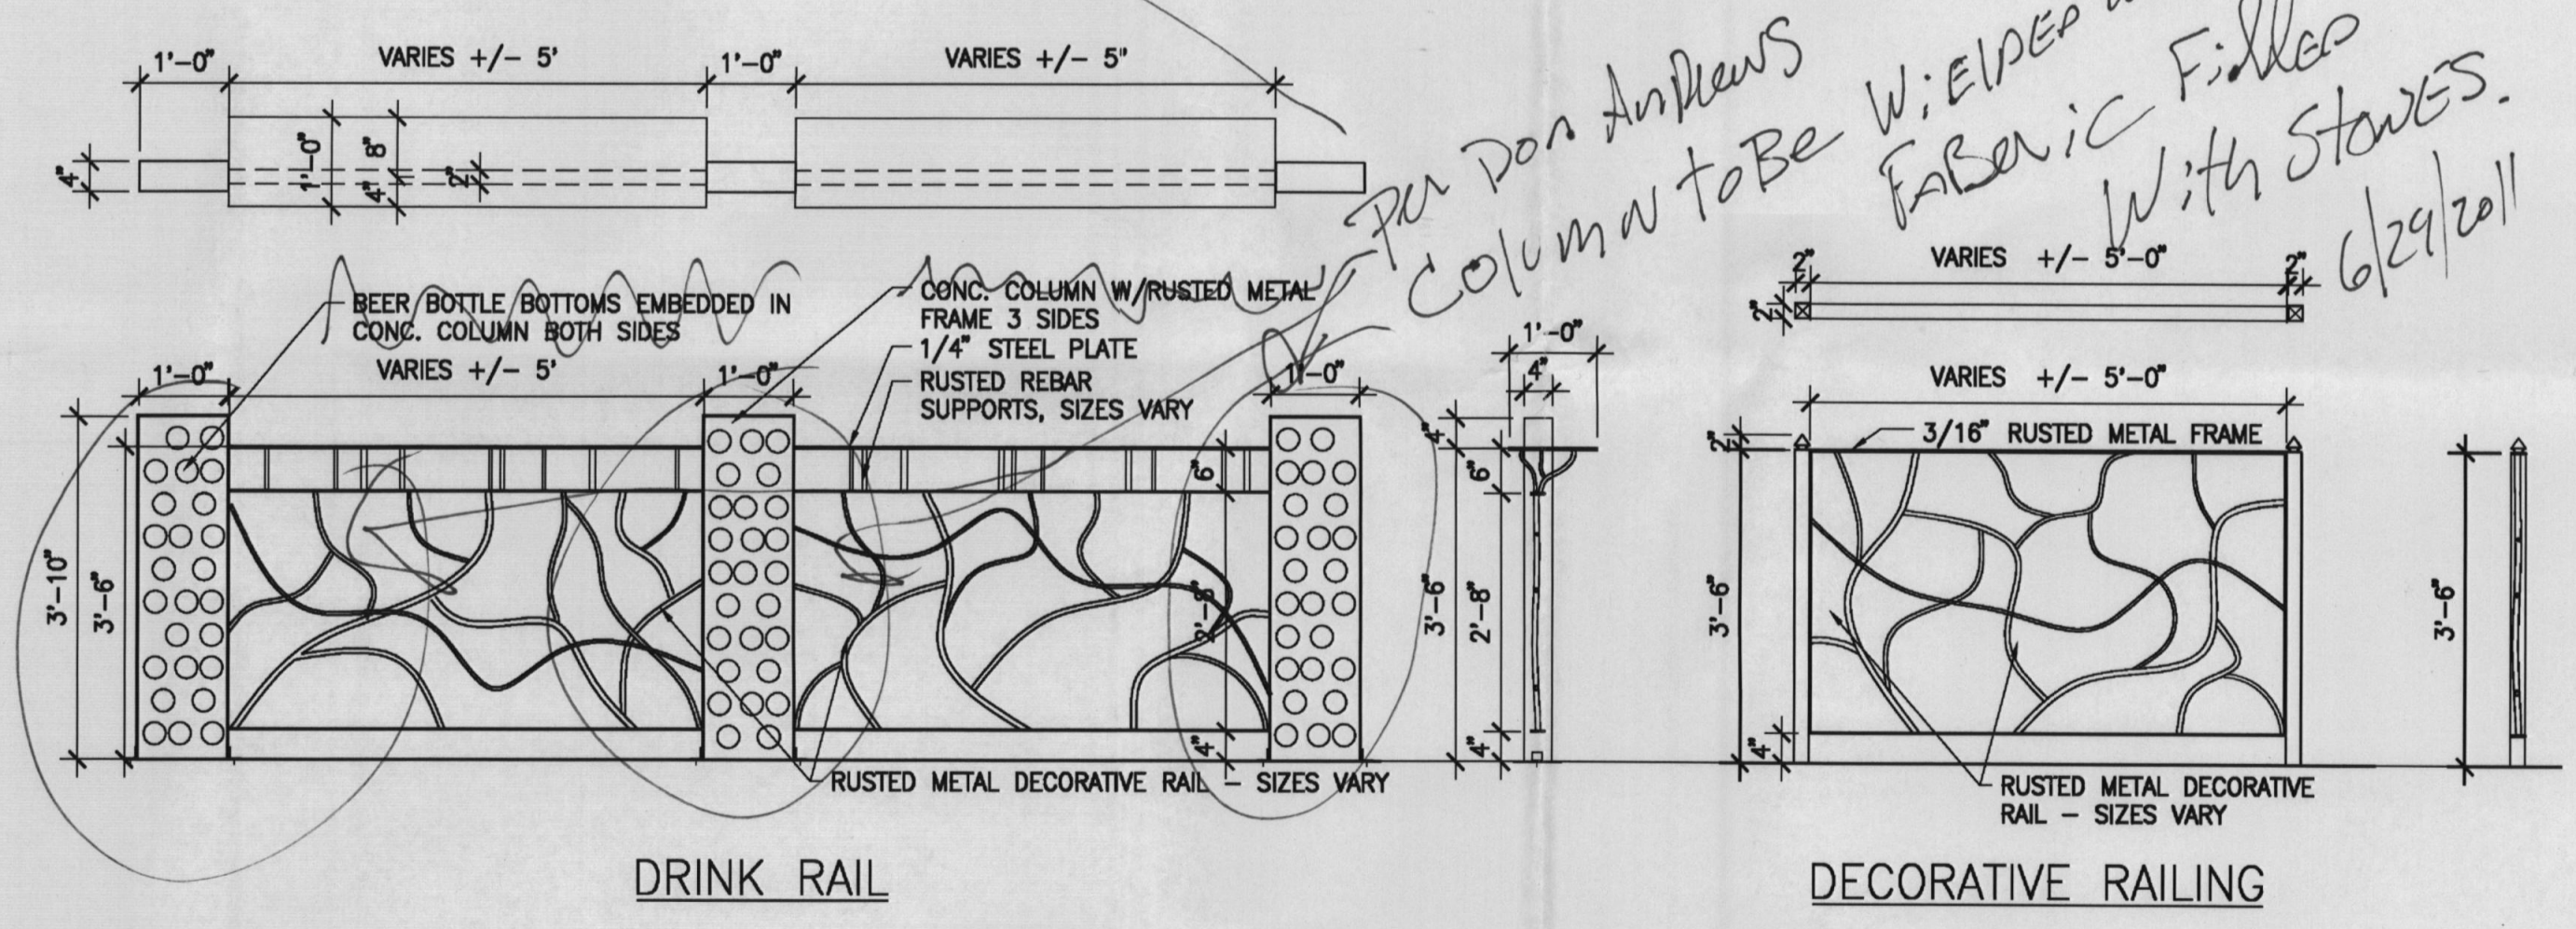


**2 RAILING DETAILS**  
 SCALE: 1/2" = 1'-0"

PATIO / DRINK RAIL FOR:  
**BARRIO QUEEN / SILVANA**  
 7114 E. STETSON DR. BUILDING A  
 SCOTTSDALE, AZ

NO.	DATE	REVISION

**PATIO PLAN RAILING ELEVATIONS**

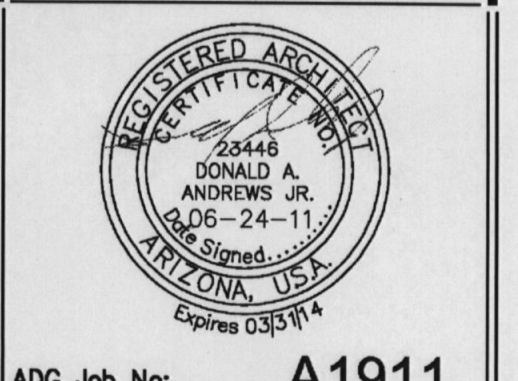

ADG Job No: **A1911**  
 Date: 6-23-11 Sheet No:  
 Drawn: EEF  
 Checked: DA **A1.0**

STIPULATION SET  
 RETAIN FOR RECORDS  
 APPROVED *AS NOTED*  
 DATE: 6-30-2011 INITIALS: [Signature]