



1 SECTION @ HANDRAIL
SCALE: 3"=1'-0"

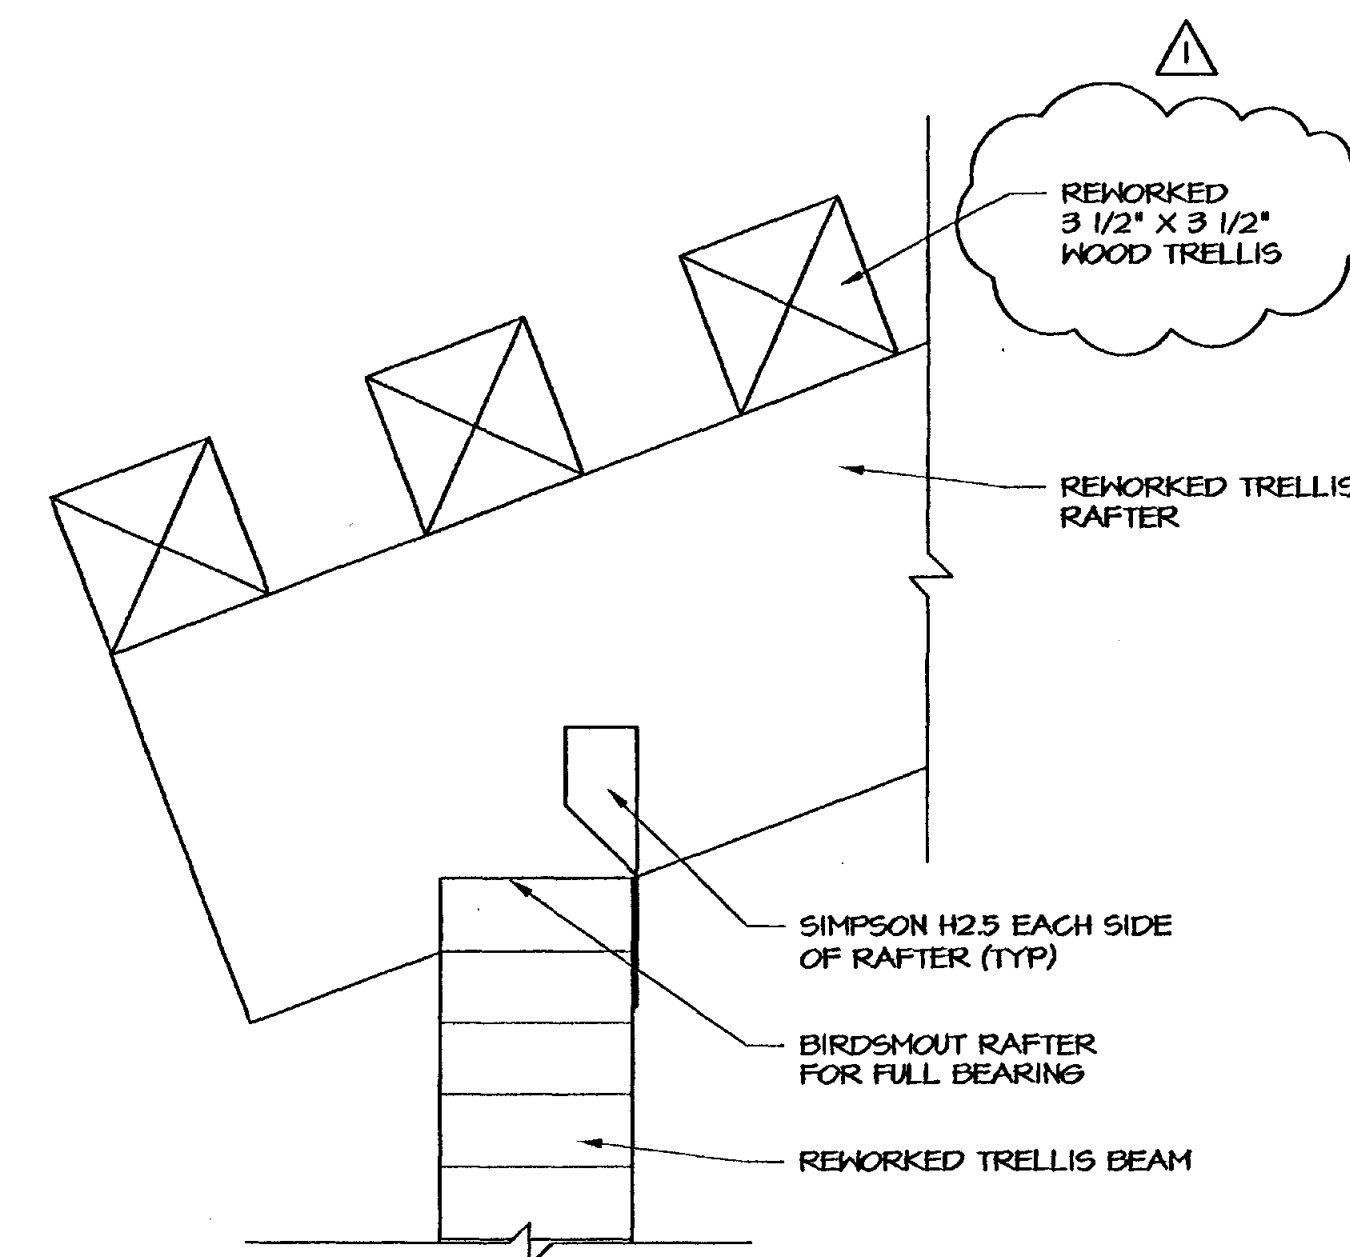


2 SECTION @ TRELLIS
SCALE: 3"=1'-0"

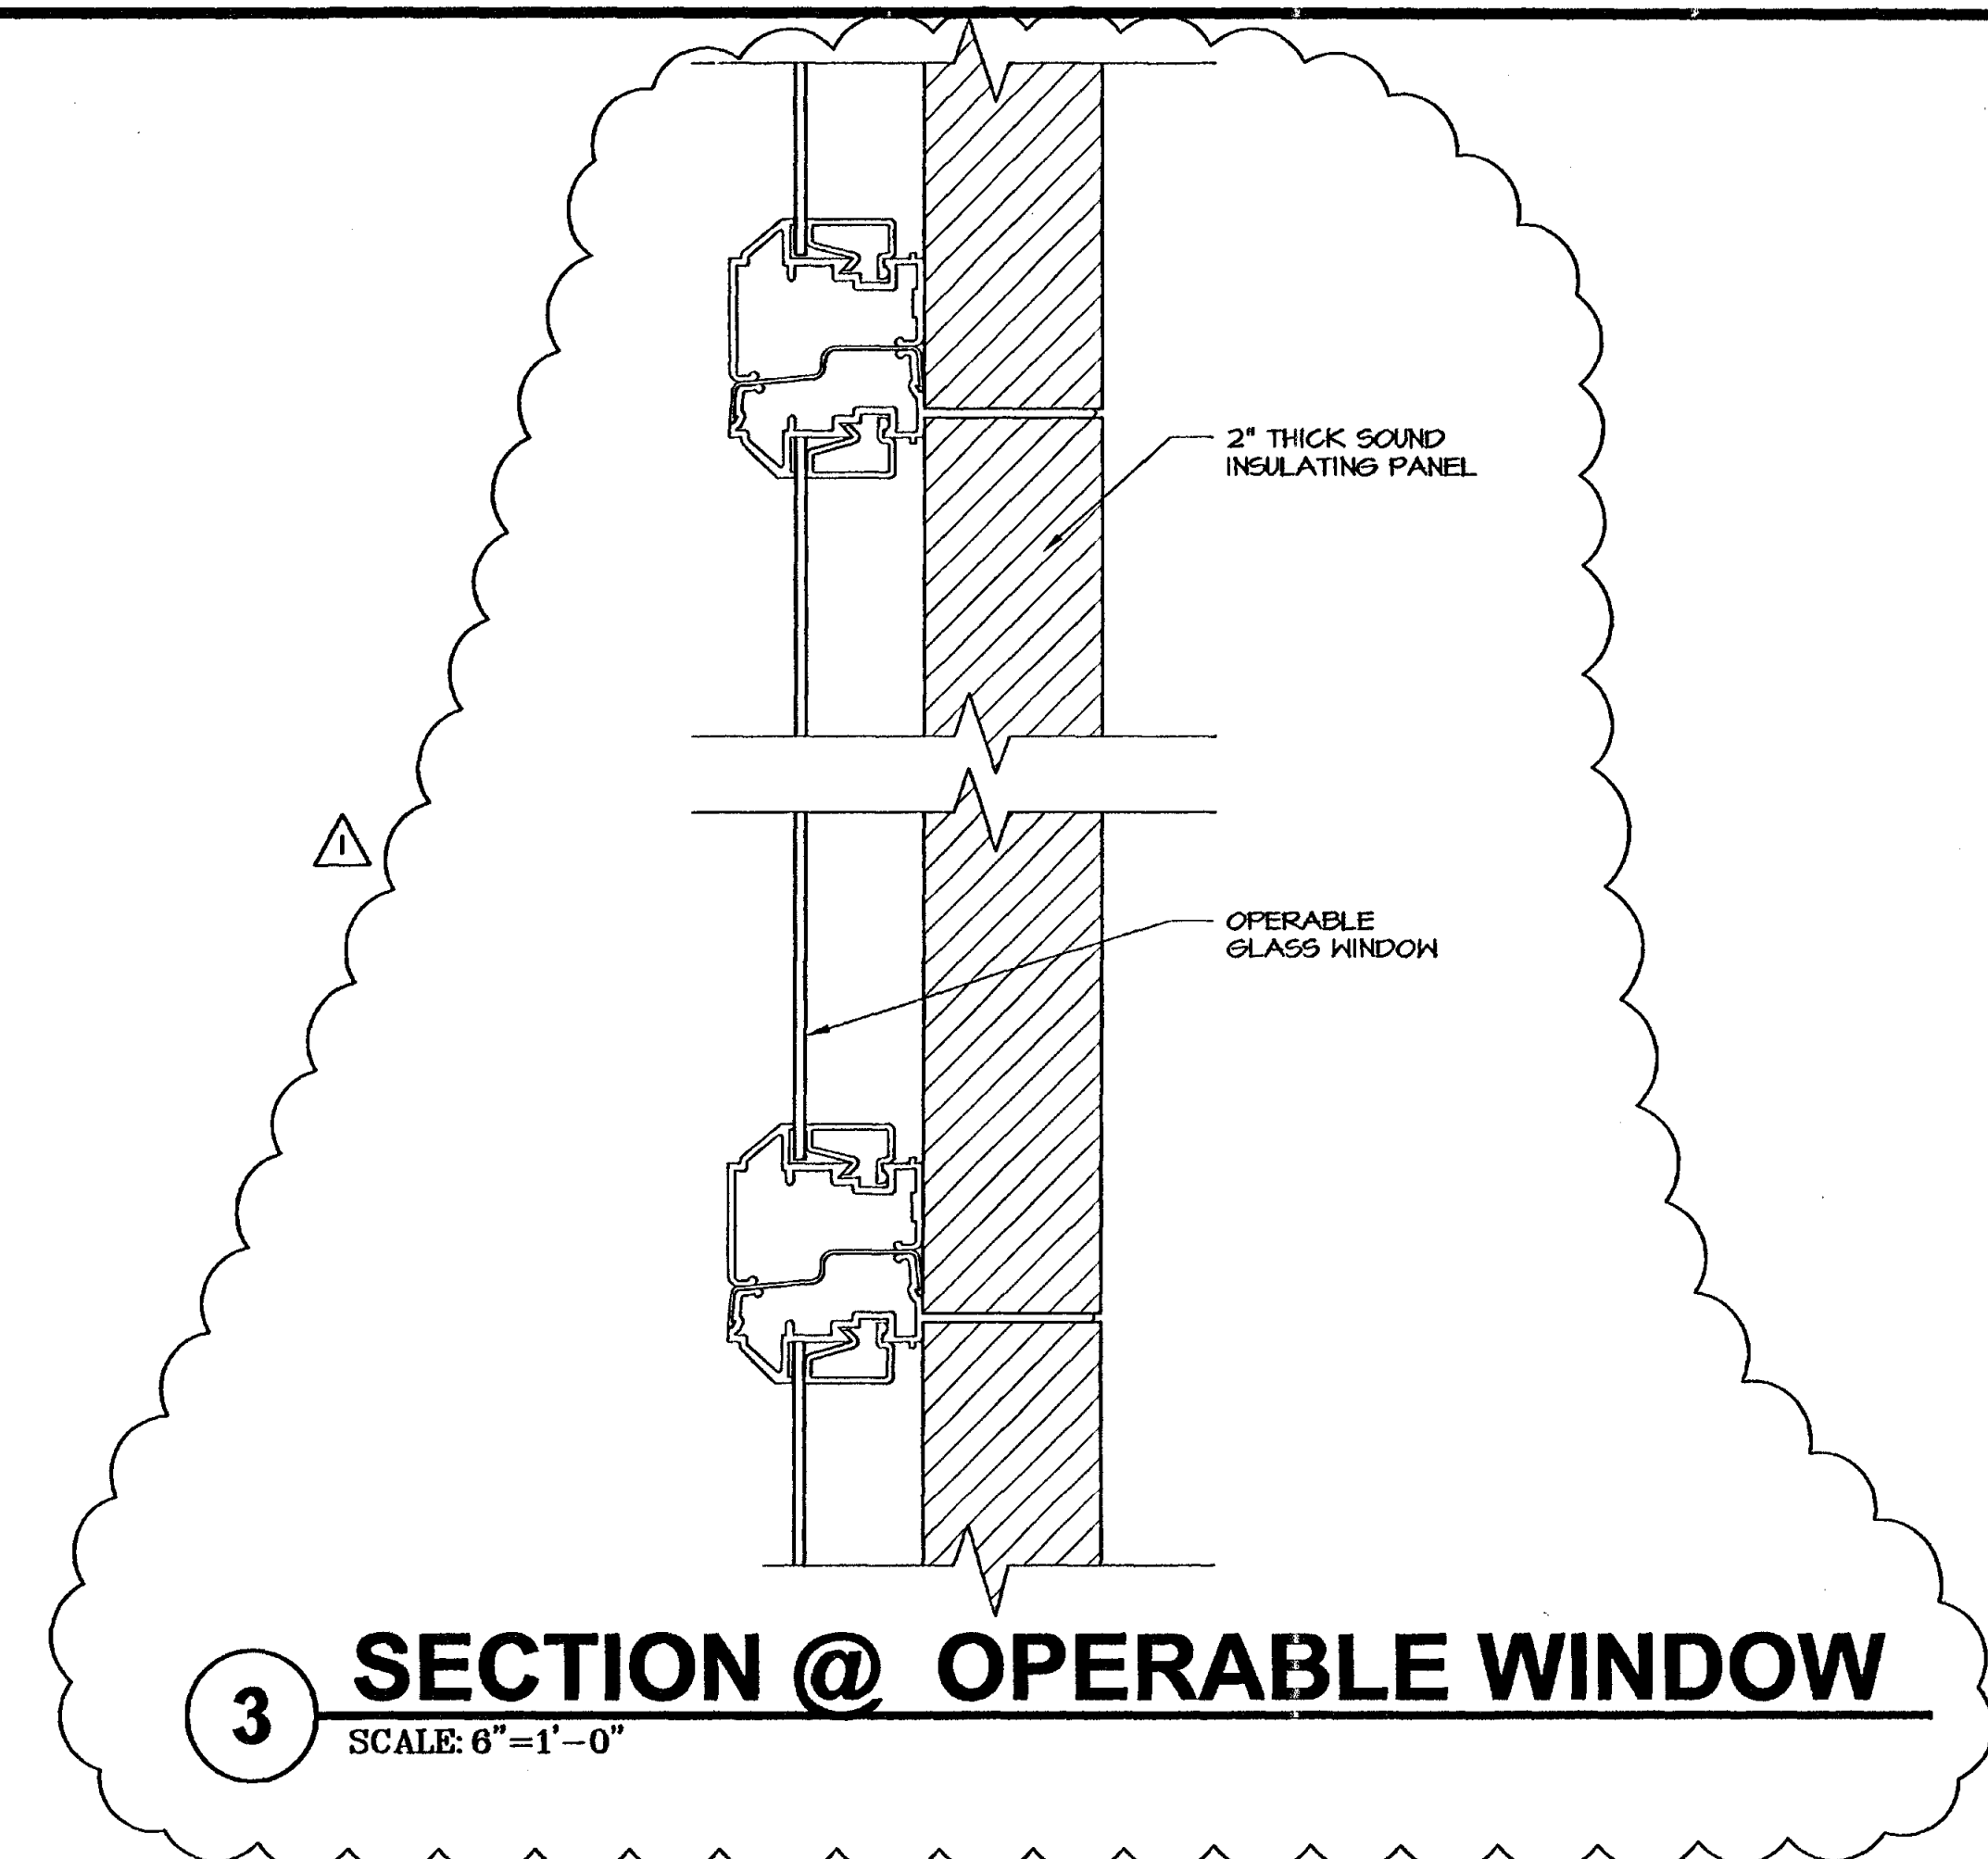


3 SECTION @ OPERABLE WINDOW
SCALE: 6"=1'-0"

NOTE:
"RUSTED STEEL FINISH"
SHALL BE CORTEN STEEL
OR EQUAL

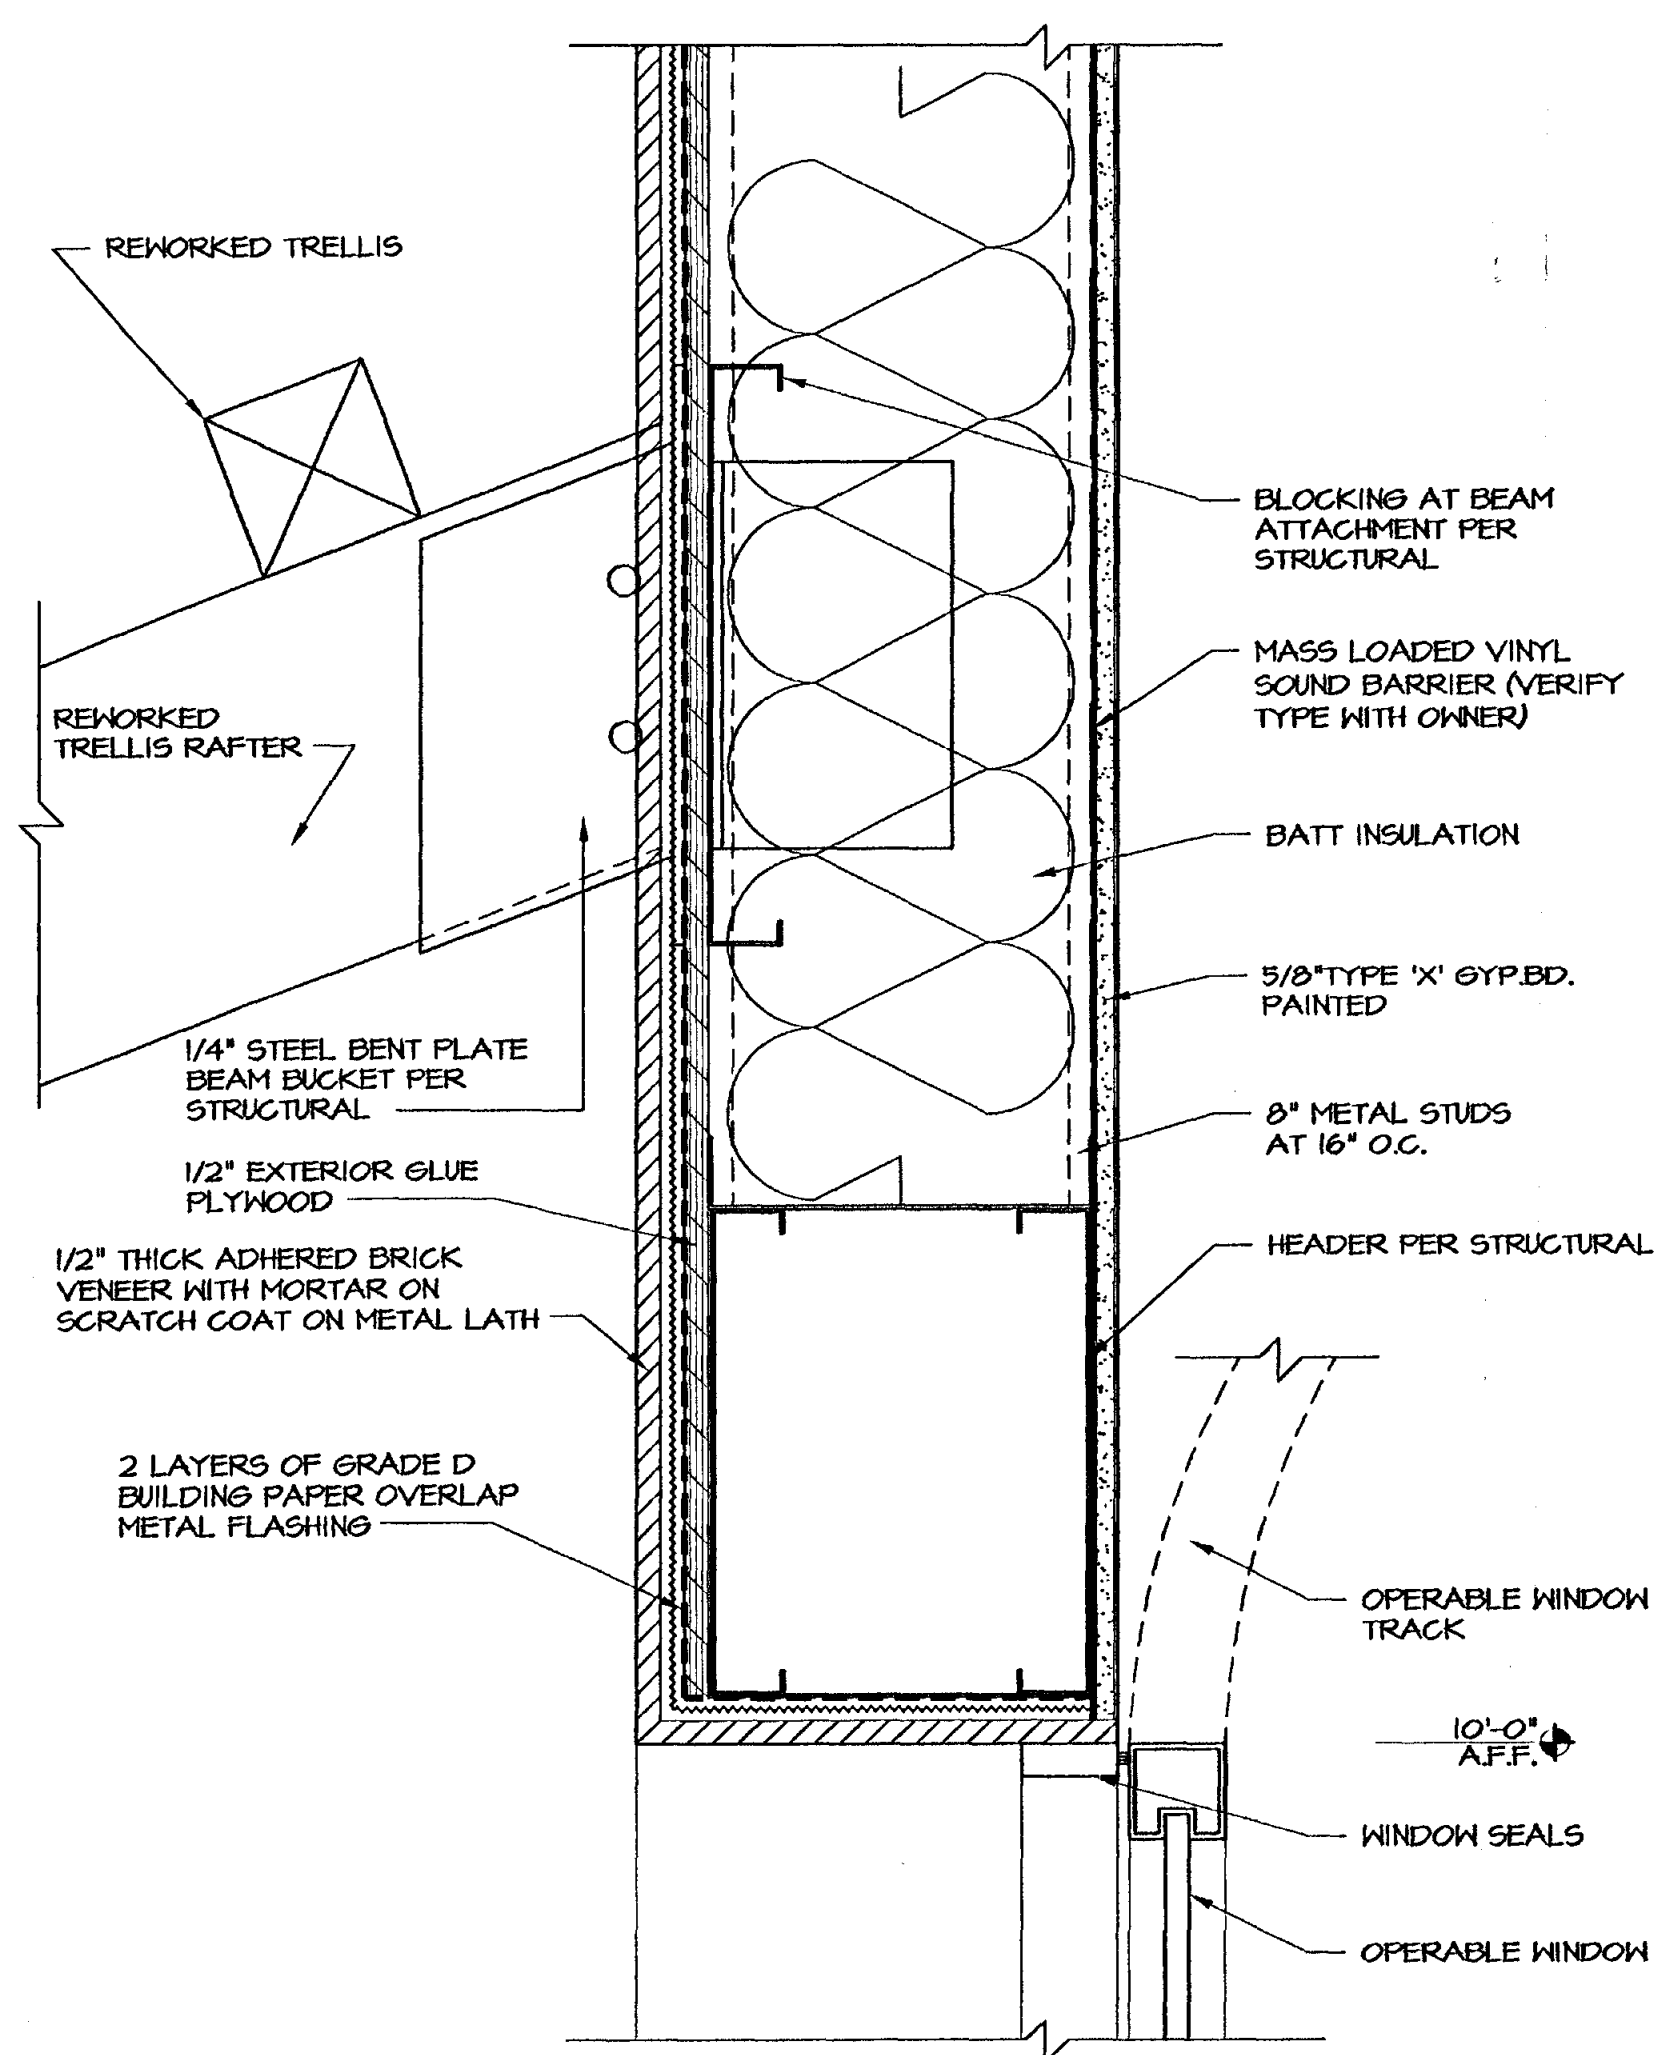

4 SECTION @ WINDOW HEADER
SCALE: 3"=1'-0"

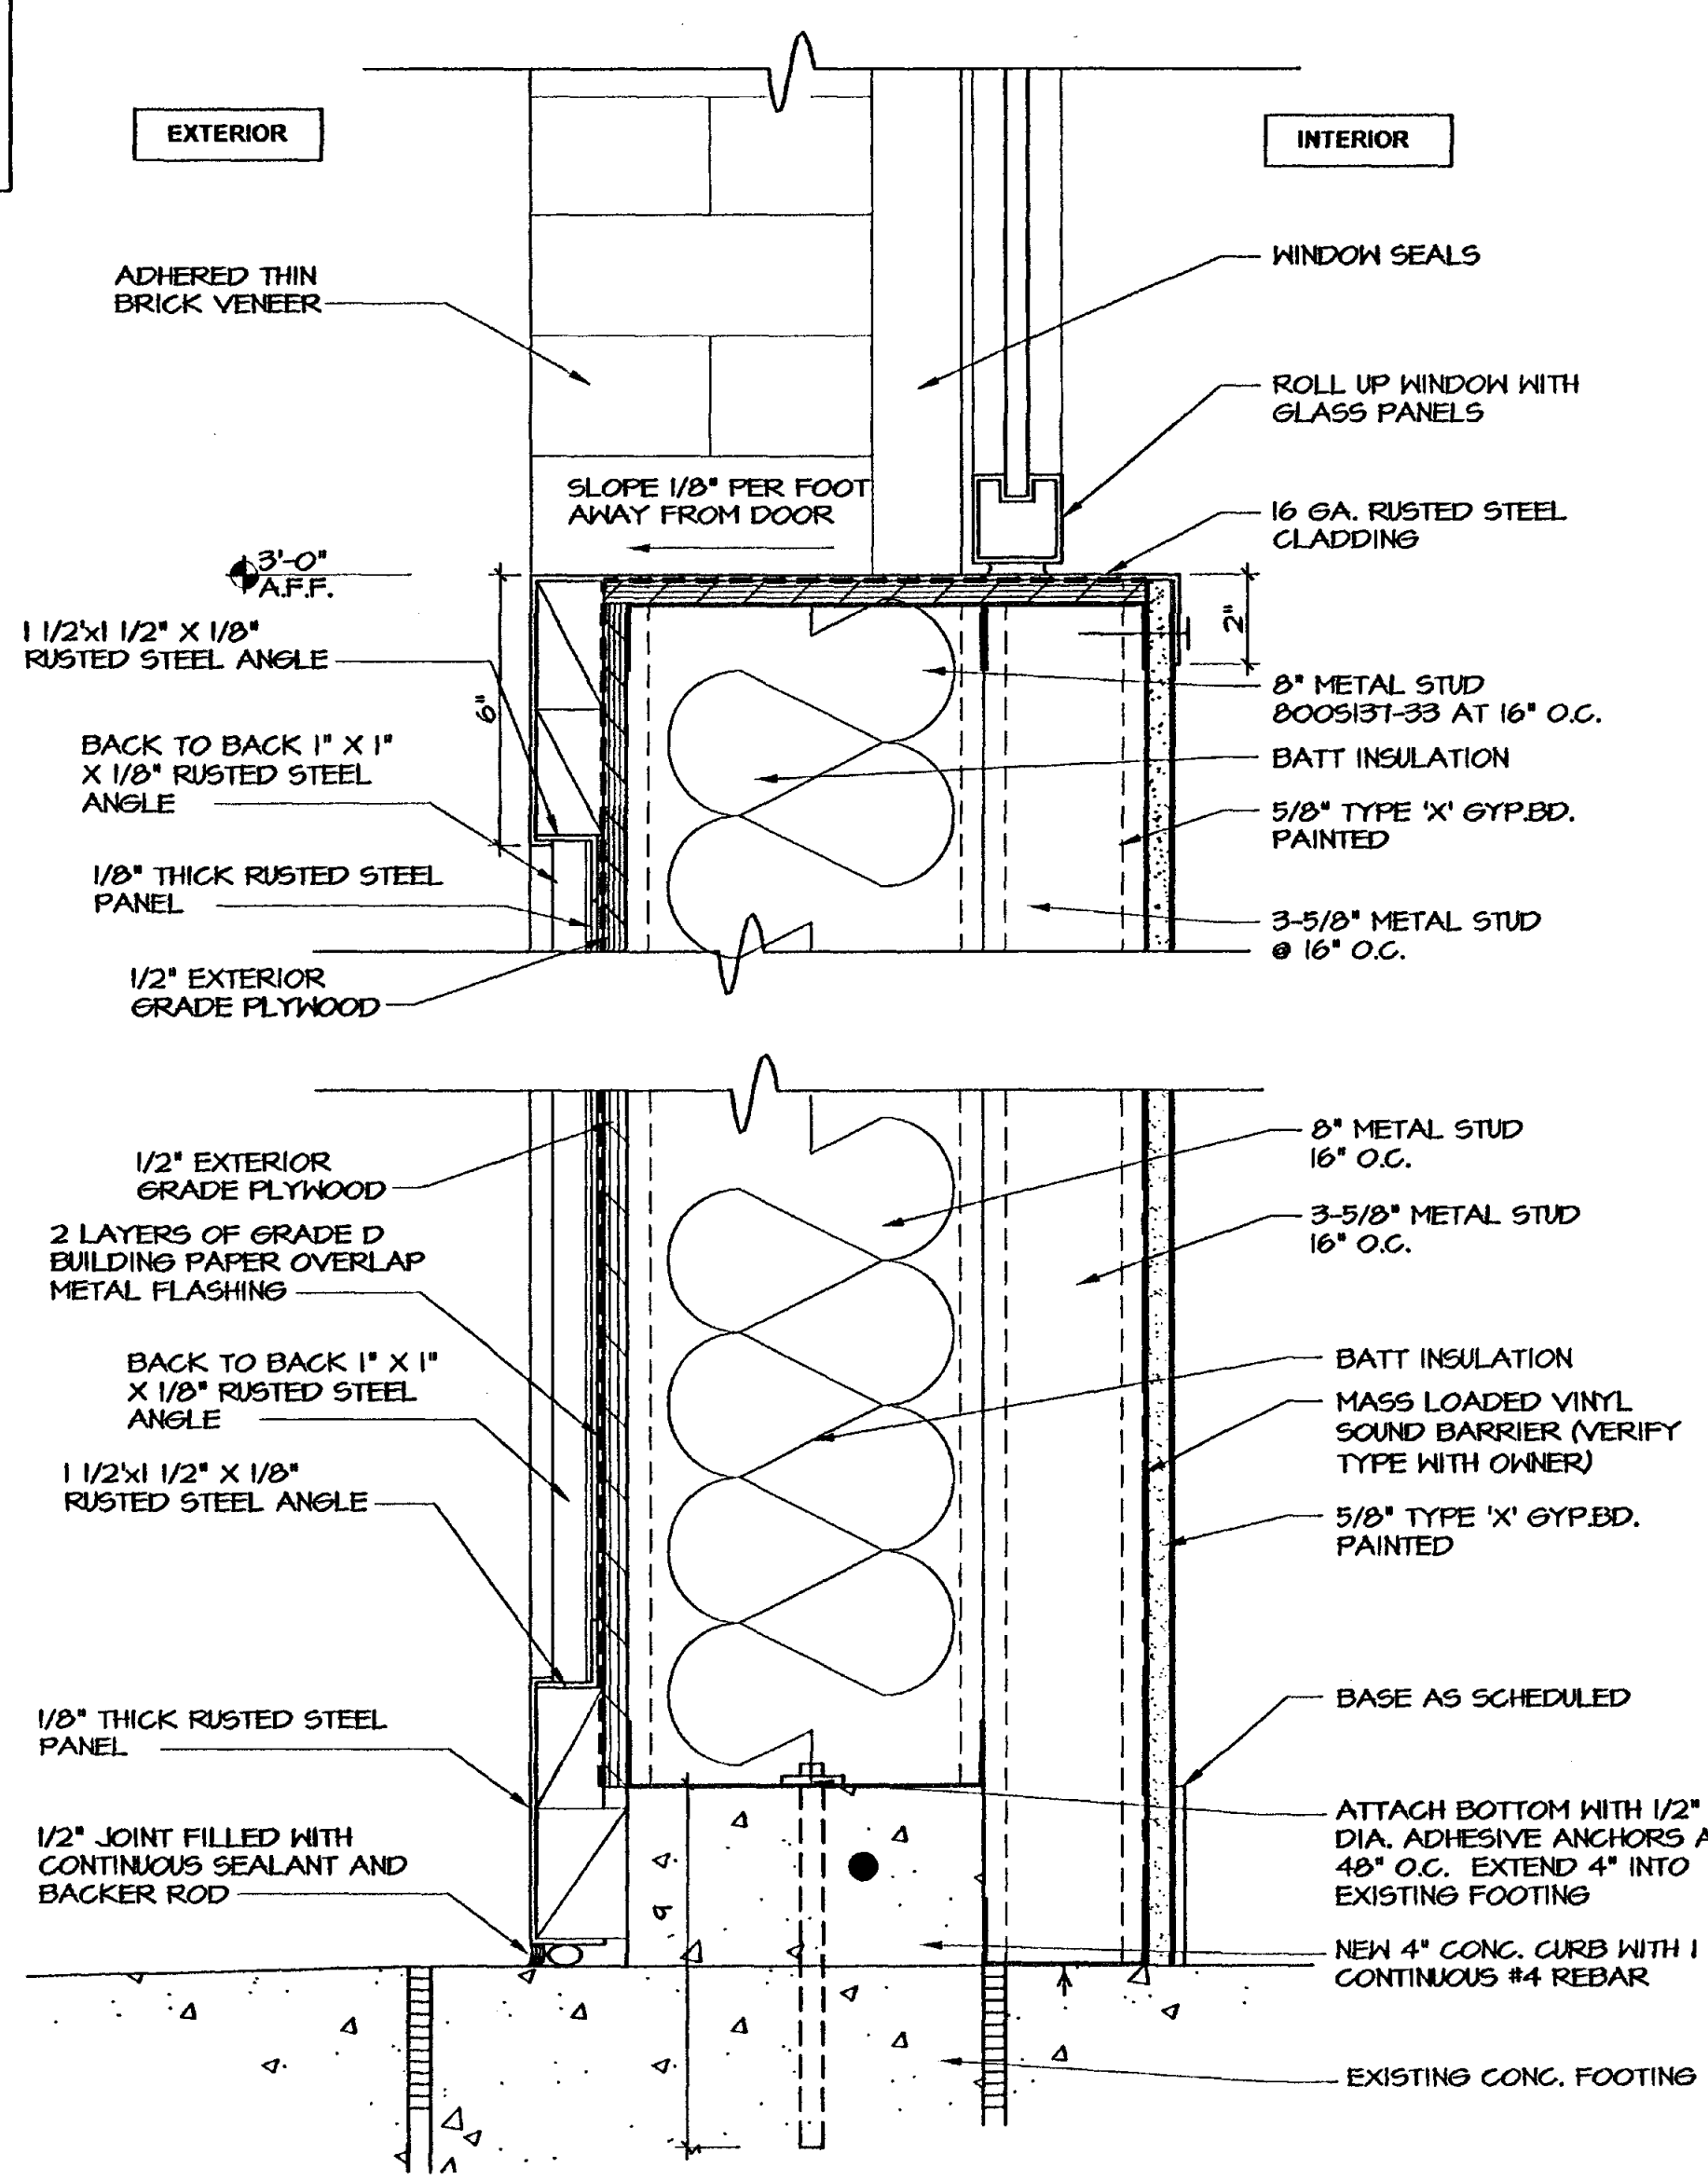

5 SECTION @ WINDOW SILL
SCALE: 3"=1'-0"

243.54-4
APPROVED
FINAL PLANS PLANNING
9.14.11
DATE

SIXTY FIRST PLACE ARCHITECTS, LTD.
7120 EAST INDIAN SCHOOL, SUITE L
SCOTTSDALE, ARIZONA 85251
PHONE (480) 947-6844 FAX (480) 947-9518

ROCK BAR INC.
4245 N. CRAFTSMAN COURT
SCOTTSDALE, ARIZONA
DETAILS



DATE	REVISIONS
8-28-11	1 CITY COMMENTS

SIXTY FIRST PLACE ARCHITECTS

JOB NUMBER
11024
DATE
8/5/11
SHEET NO.
A-6.4