




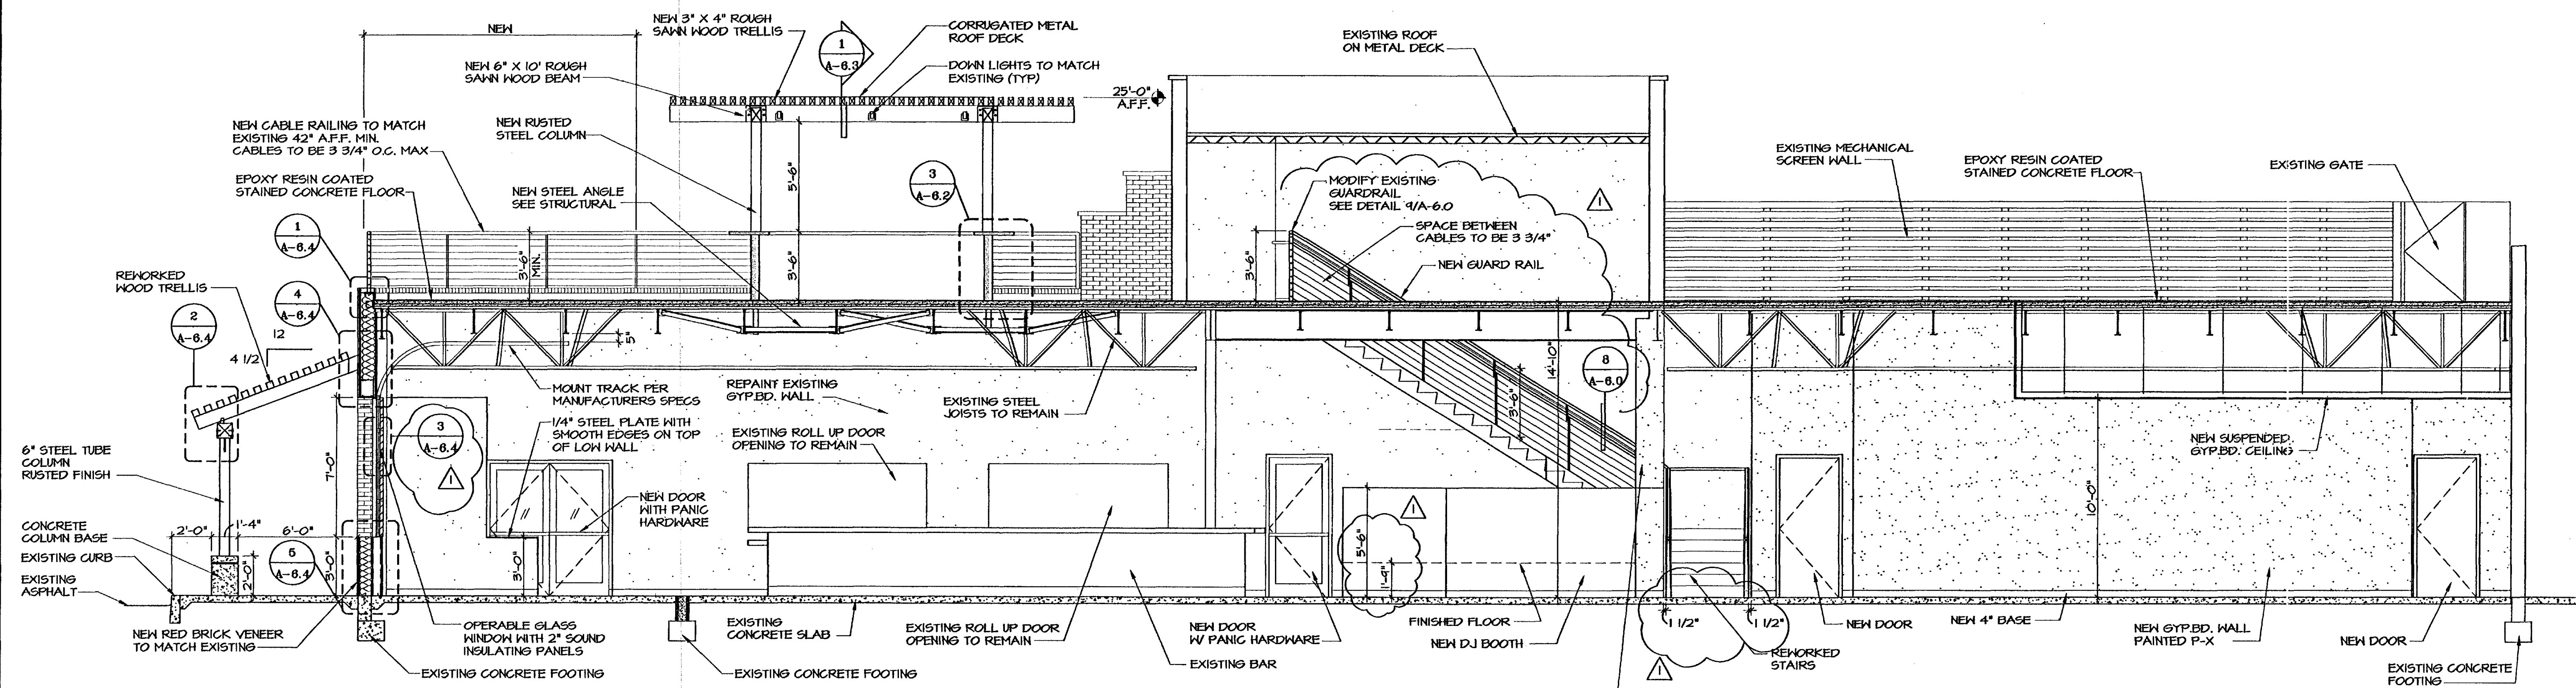


1 SECTION
SCALE: 1/4"=1'-0"

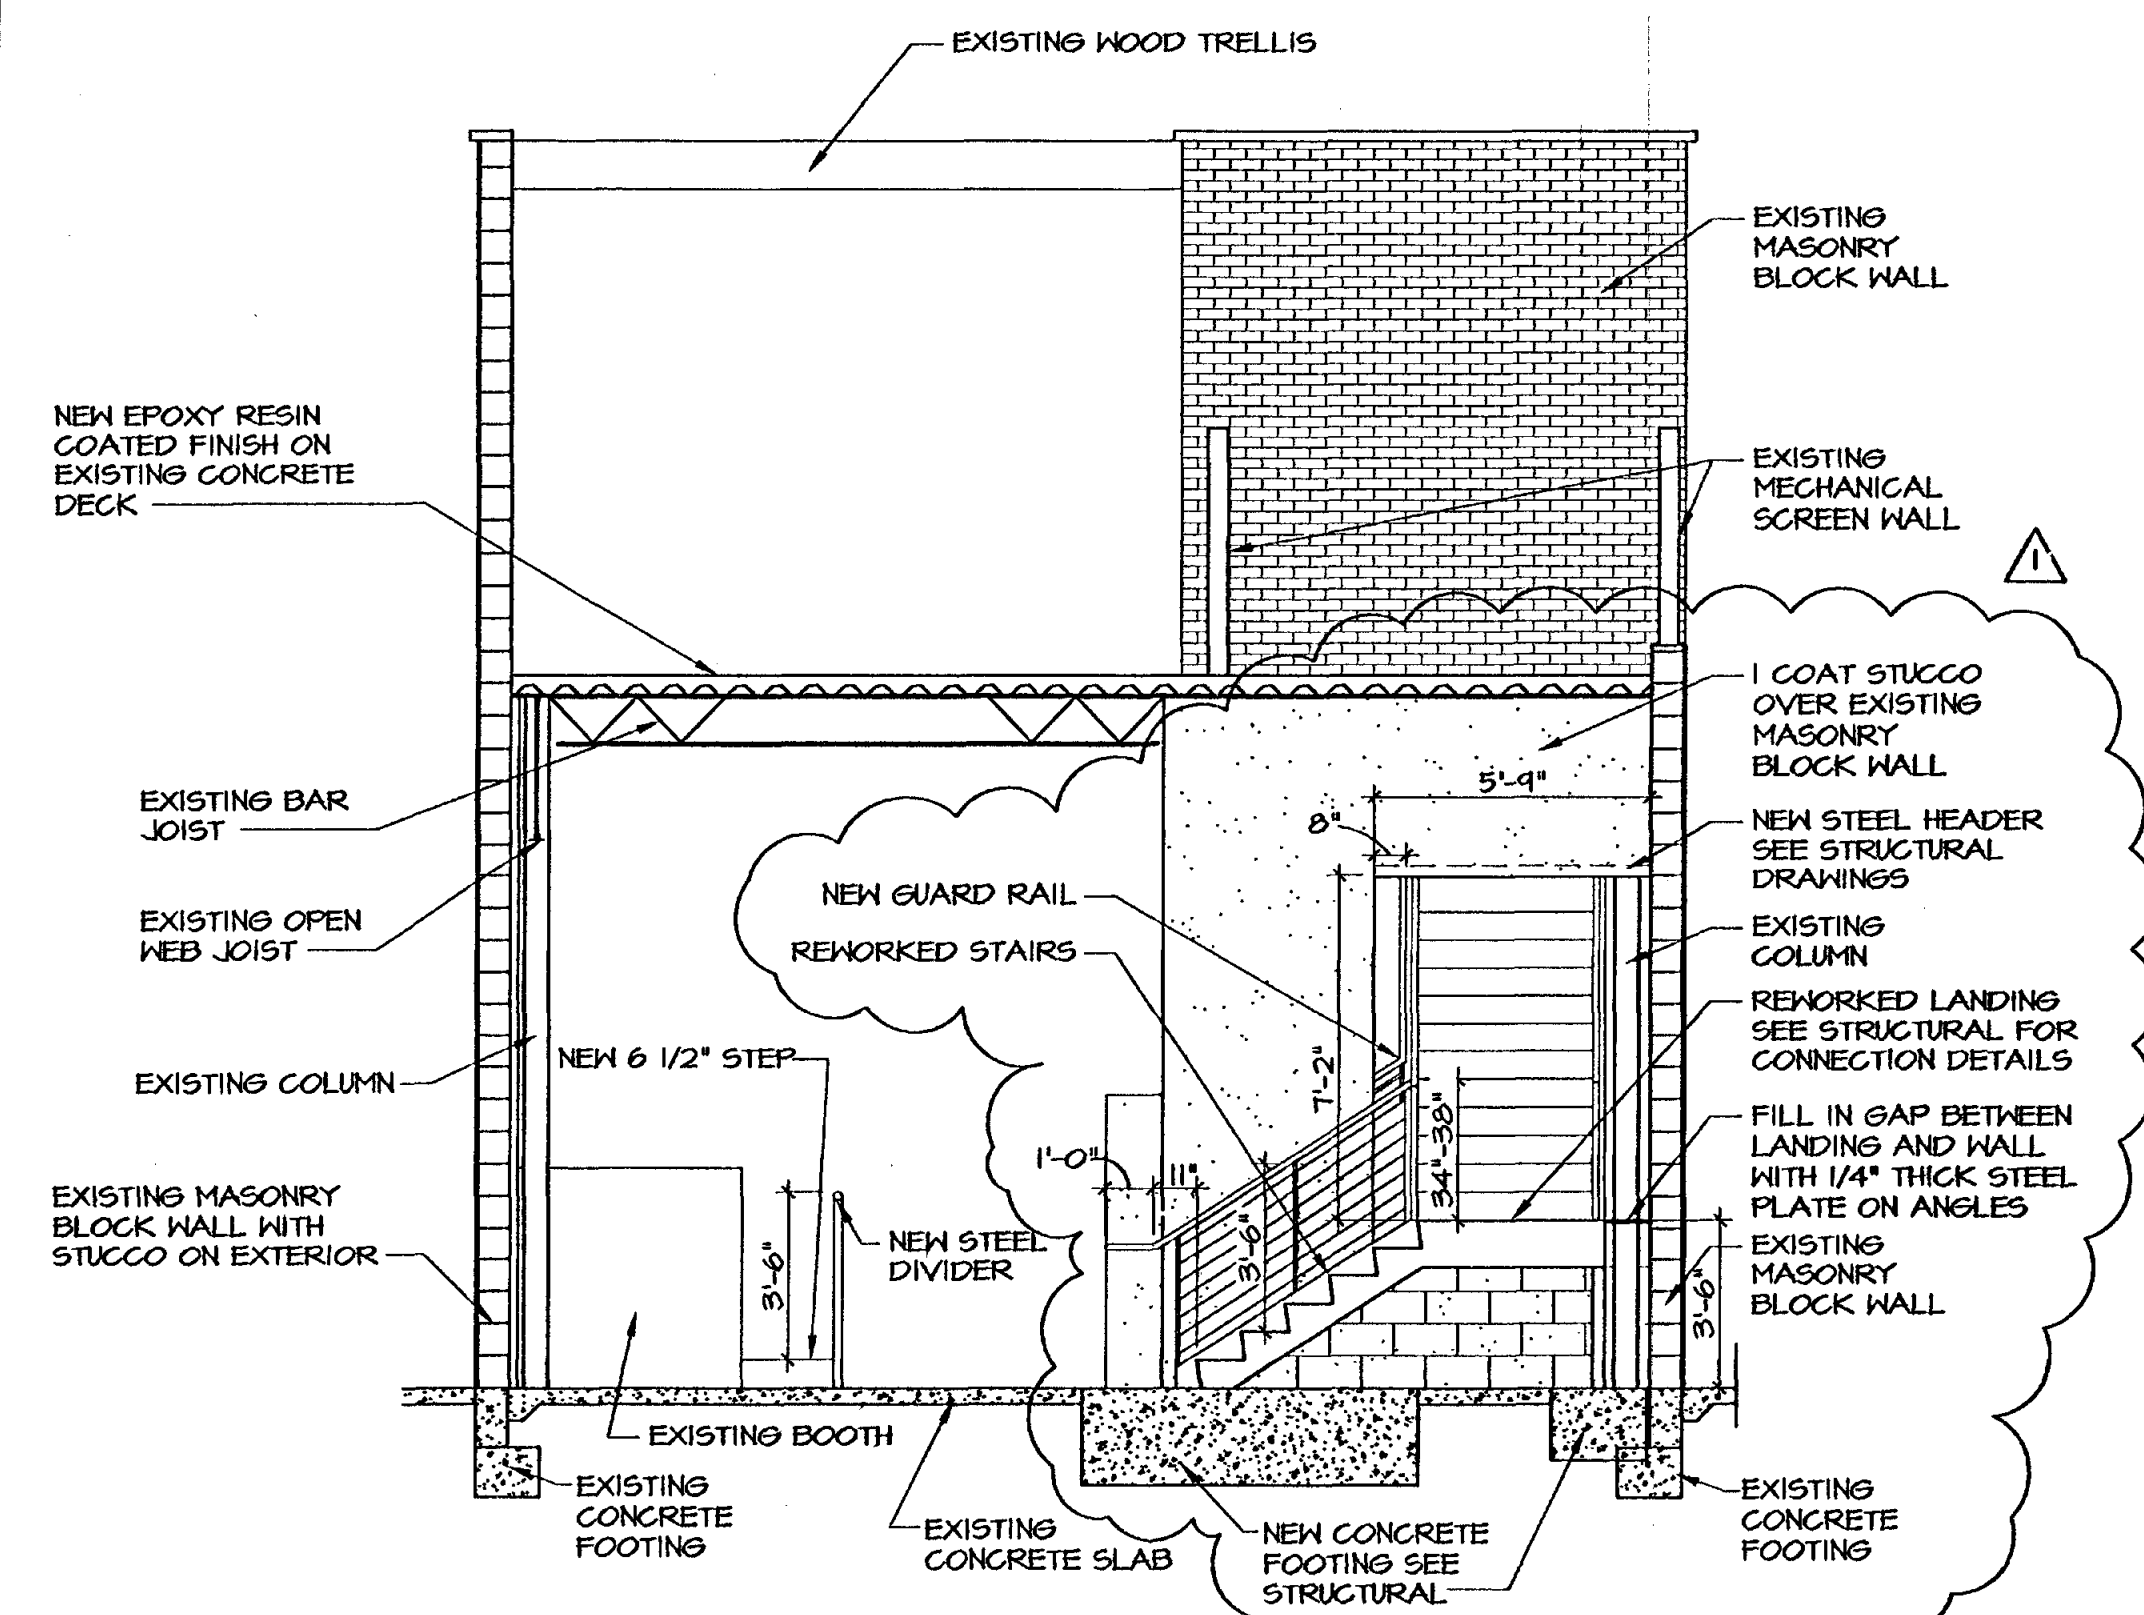

2 SECTION
SCALE: 1/4"=1'-0"

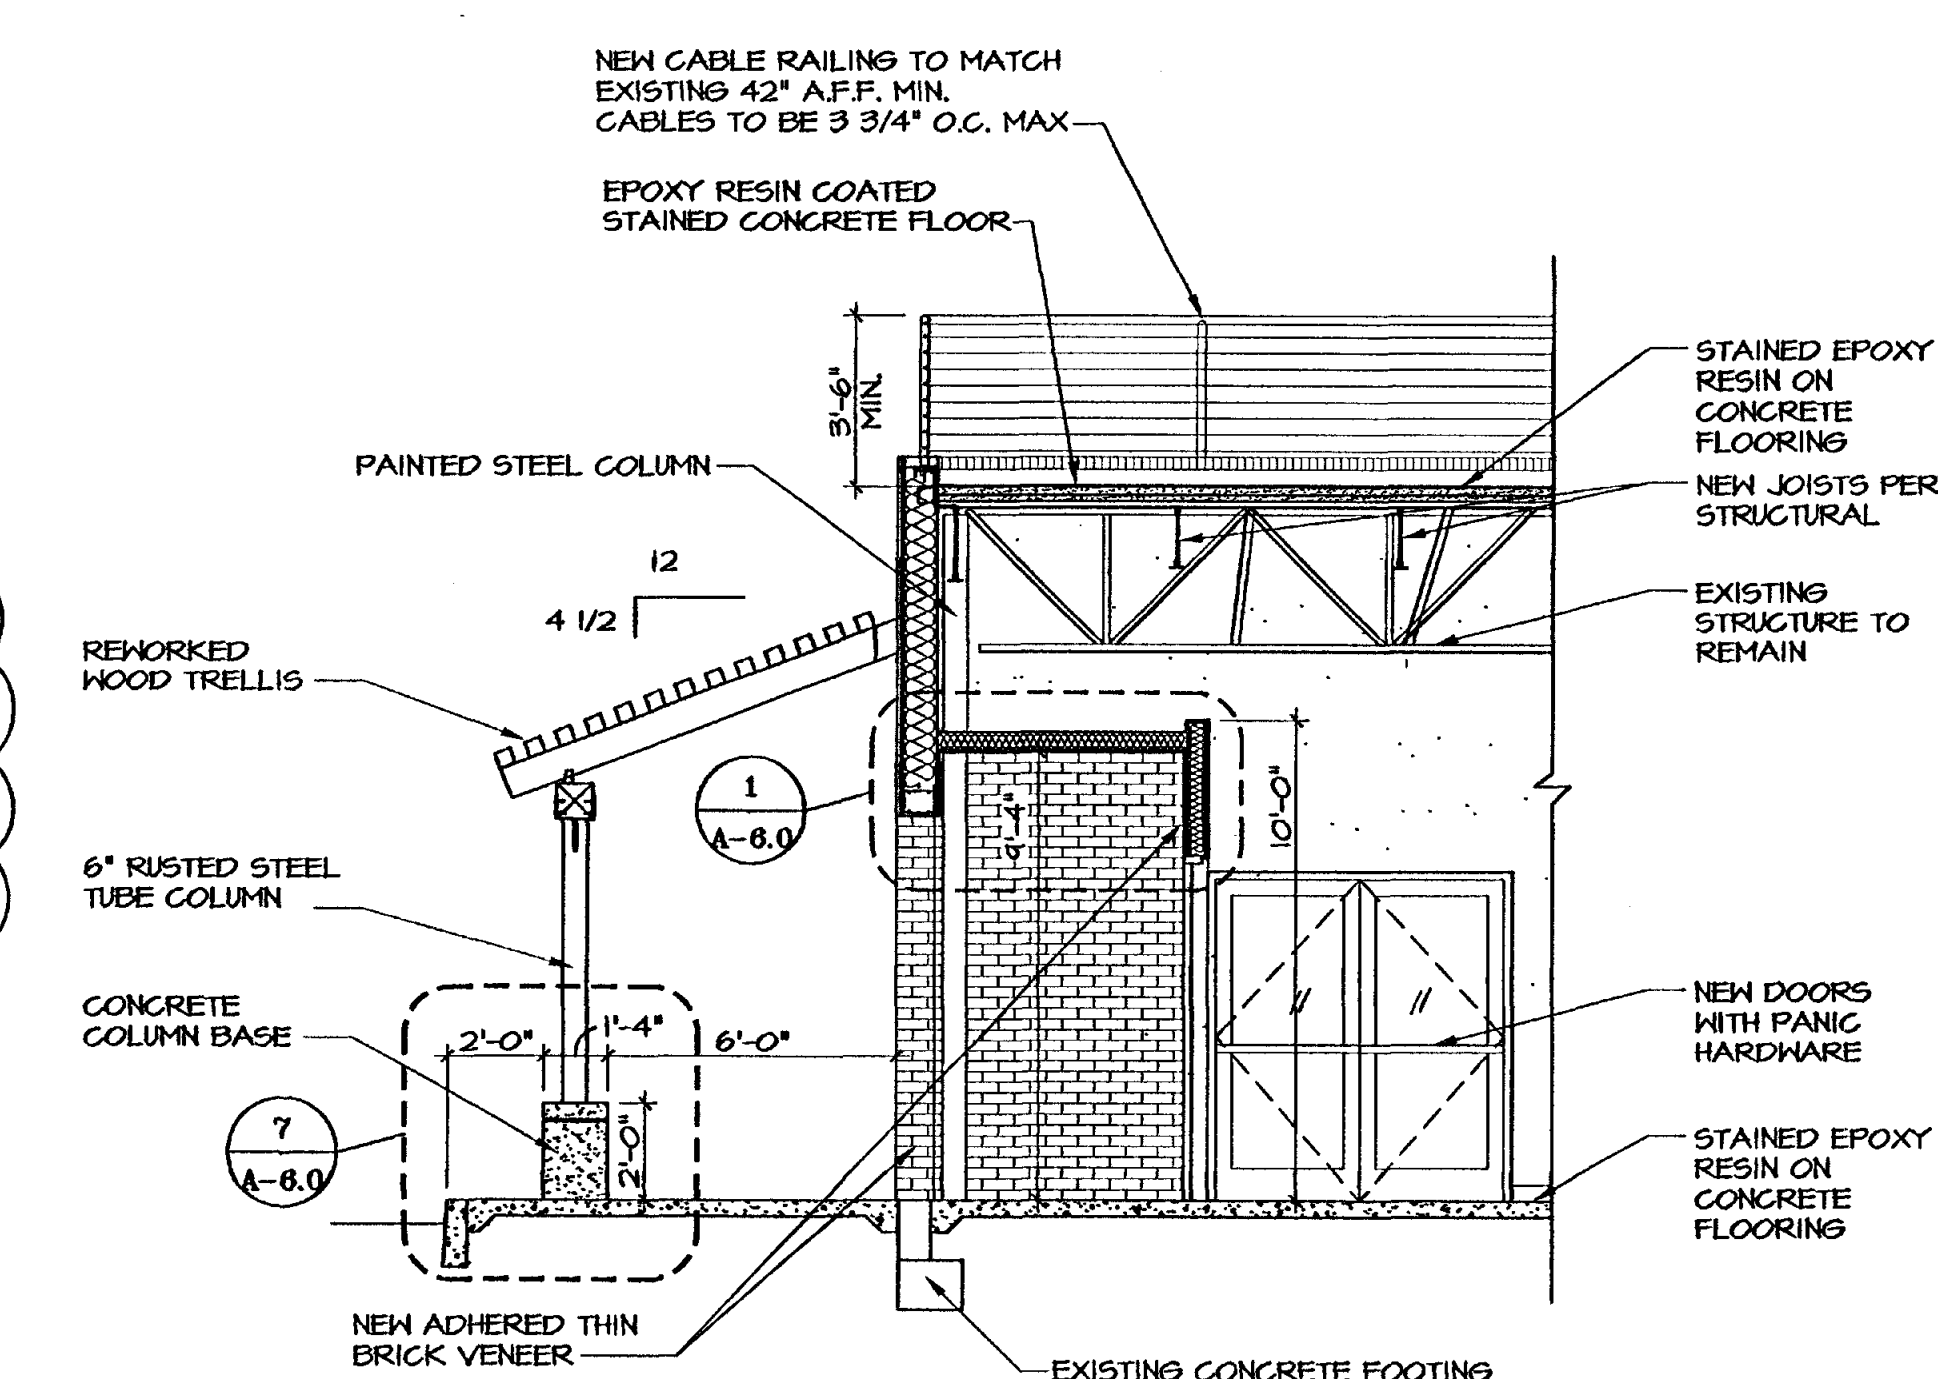

3 SECTION
SCALE: 1/4"=1'-0"

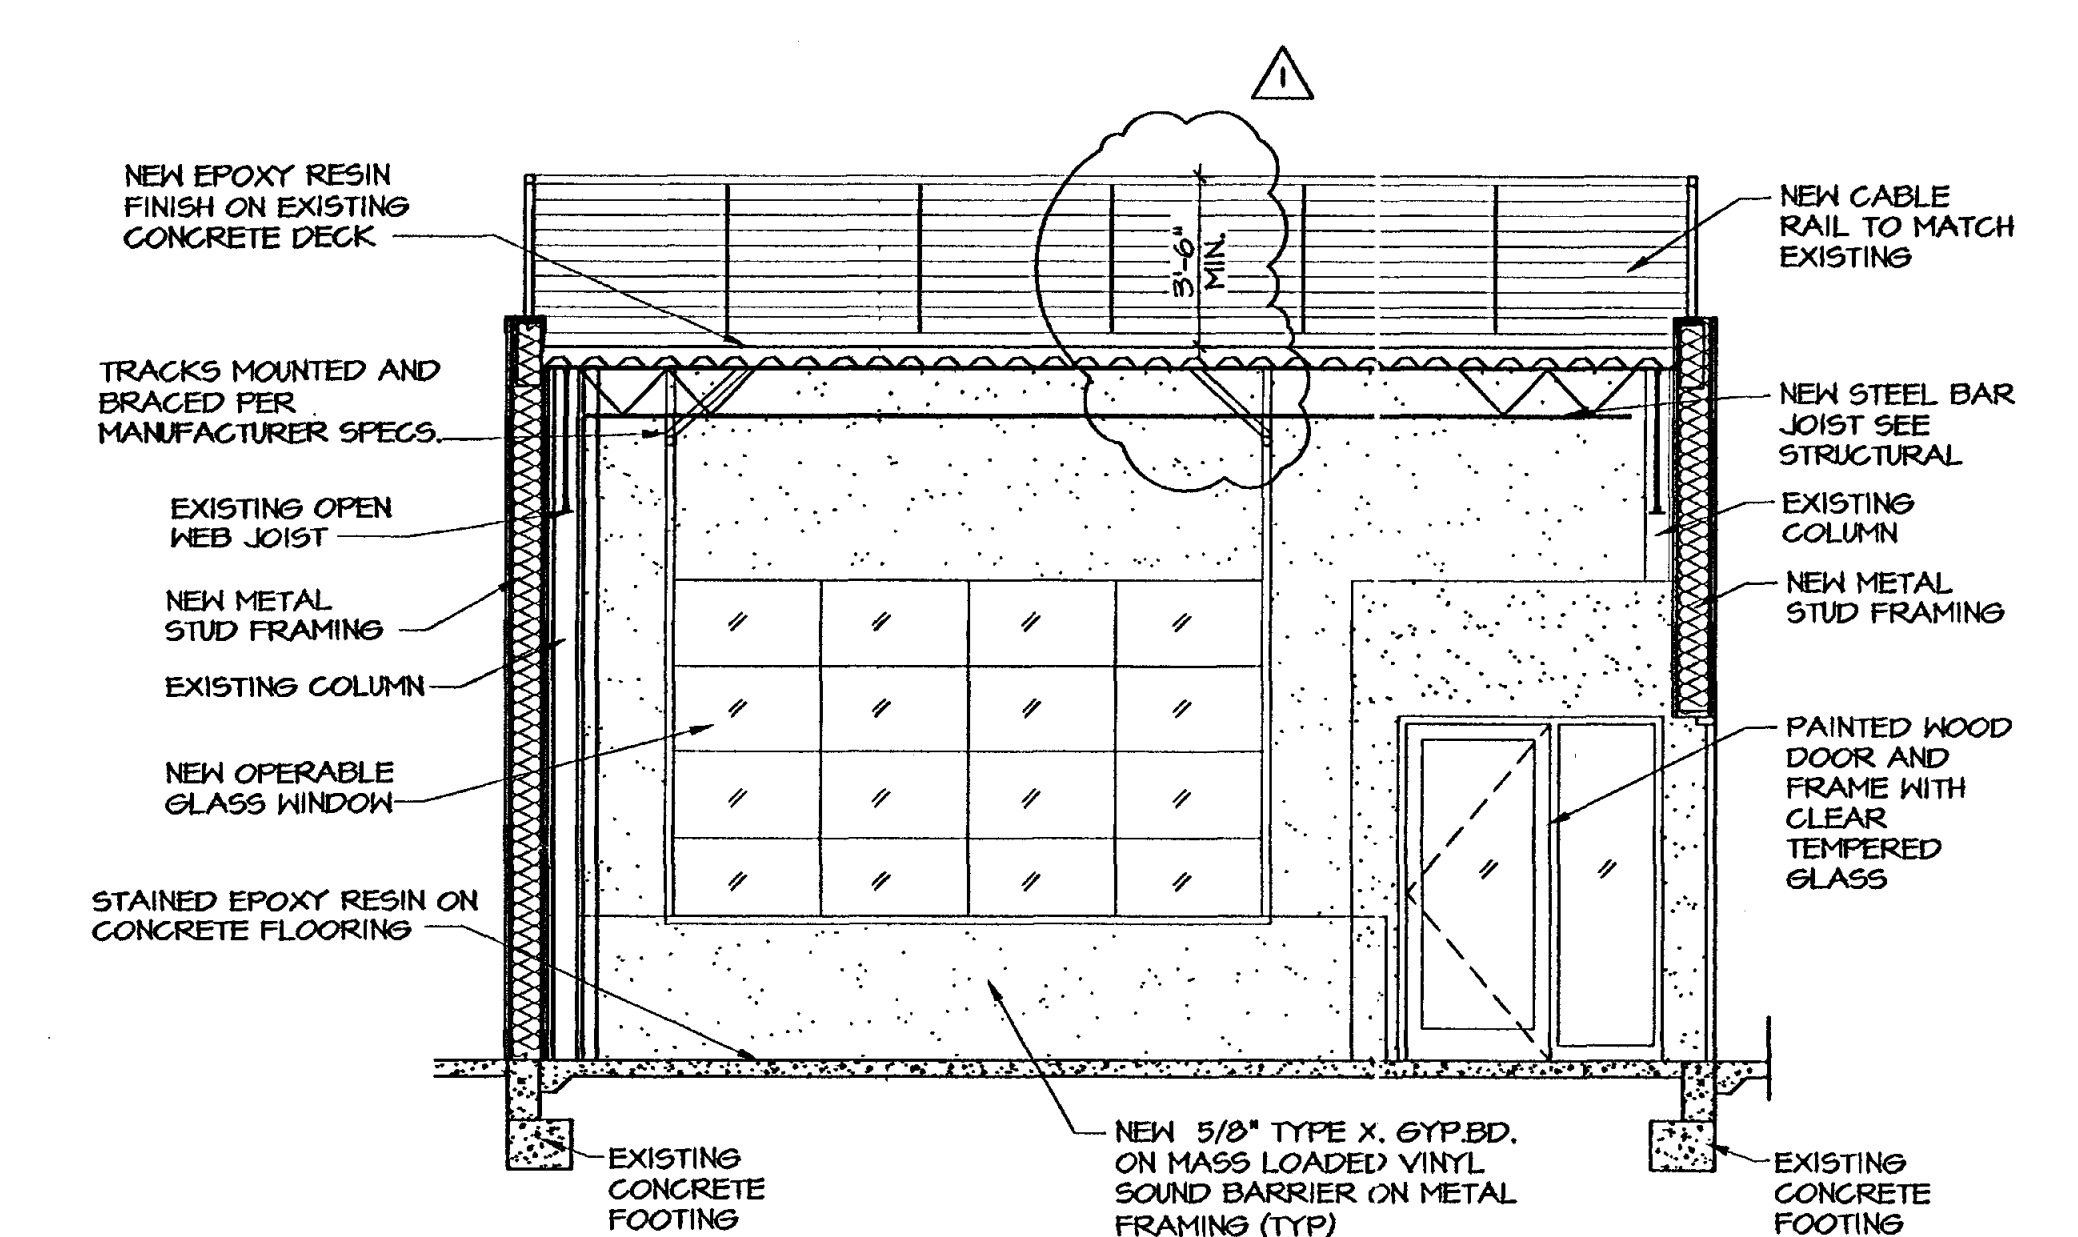

4 SECTION
SCALE: 1/4"=1'-0"

NOTE:
"RUSTED STEEL FINISH"
SHALL BE CORTEN STEEL
OR EQUAL

243-54-11
APPROVED
FINAL PLANS PLANNING
DATE 8-14-11
APPROVED BY [Signature]

SIXTY FIRST PLACE ARCHITECTS, LTD.
7120 EAST INDIAN SCHOOL, SUITE L
SCOTTSDALE, ARIZONA 85251
PHONE (480) 947-5844 FAX (480) 947-9518

ROCK BAR INC.
4245 N. CRAFTSMAN COURT
SCOTTSDALE, ARIZONA
BUILDING SECTIONS

REGISTERED ARCHITECT
23498
SCOTT KING
ARIZONA, U.S.A.
EXPIRES 6/30/12

DATE	REVISIONS	CITY COMMENTS
8-28-11	1	

SIXTY FIRST PLACE ARCHITECTS

JOB NUMBER
11024

DATE
8/5/11

SHEET NO.
A-4.0