


Conceptual Elevation

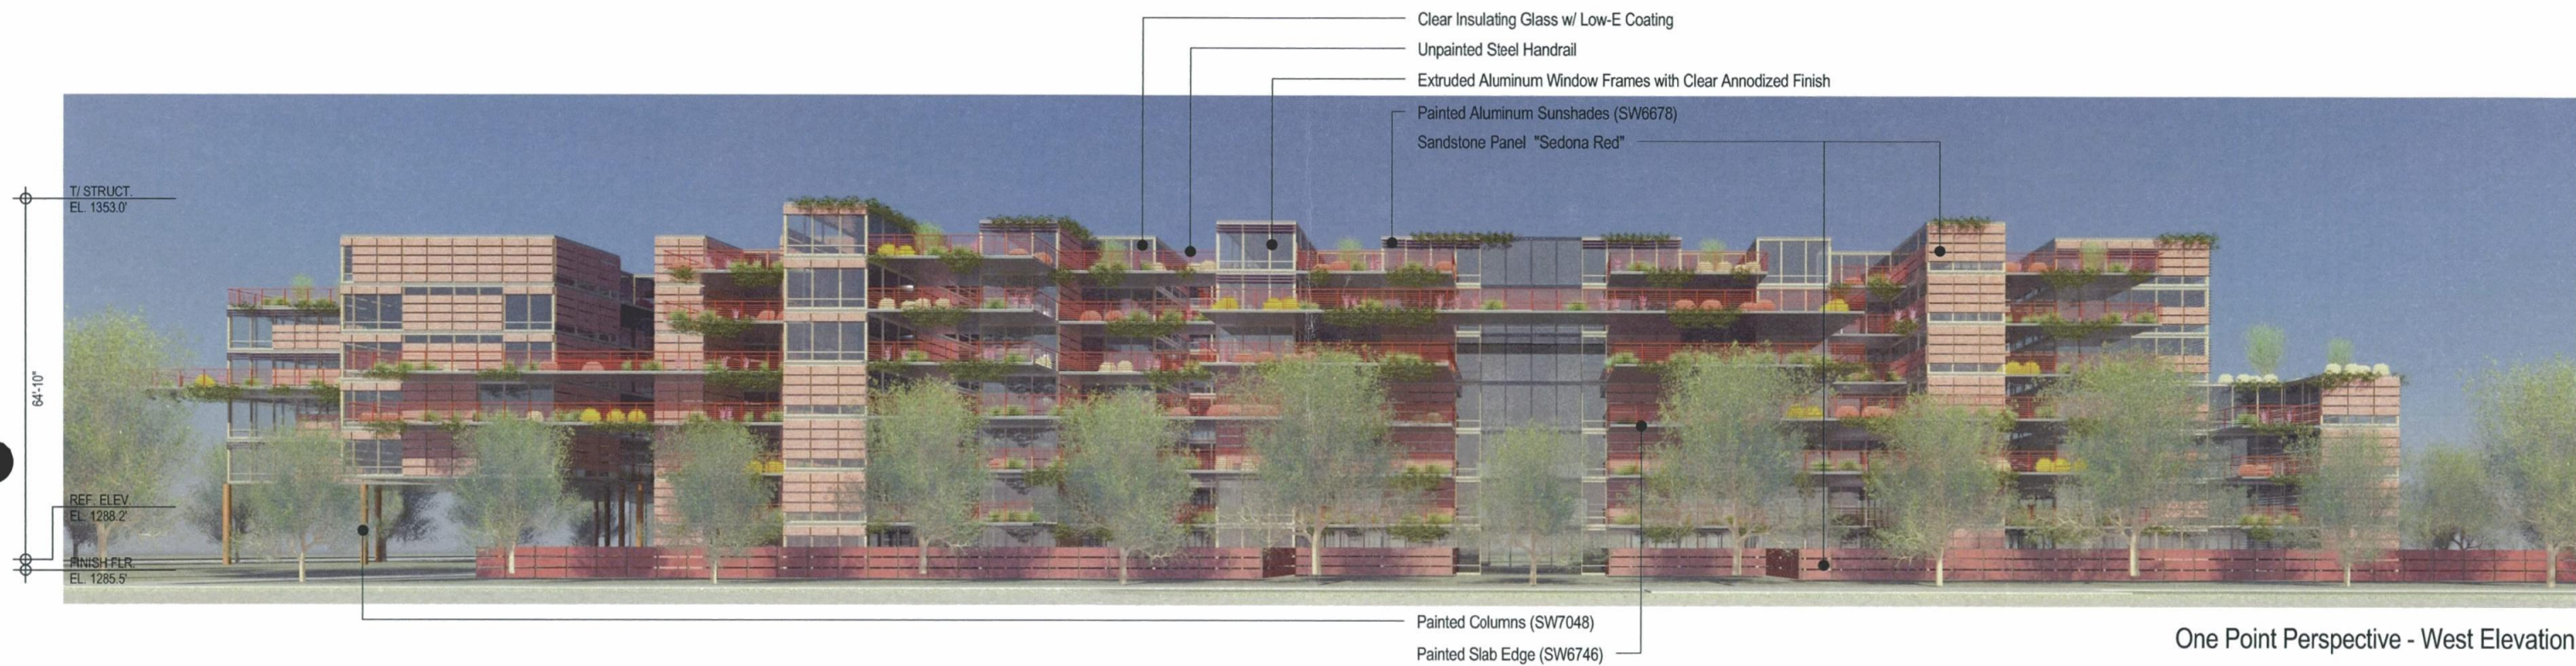


Conceptual Elevation

optima®

08.16.10

OPTIMA SONORAN VILLAGE

DAVID HOVEY AND ASSOCIATES ARCHITECT, INC 7147 EAST RANCHO VISTA DRIVE, SUITE 104, SCOTTSDALE, AZ 85251

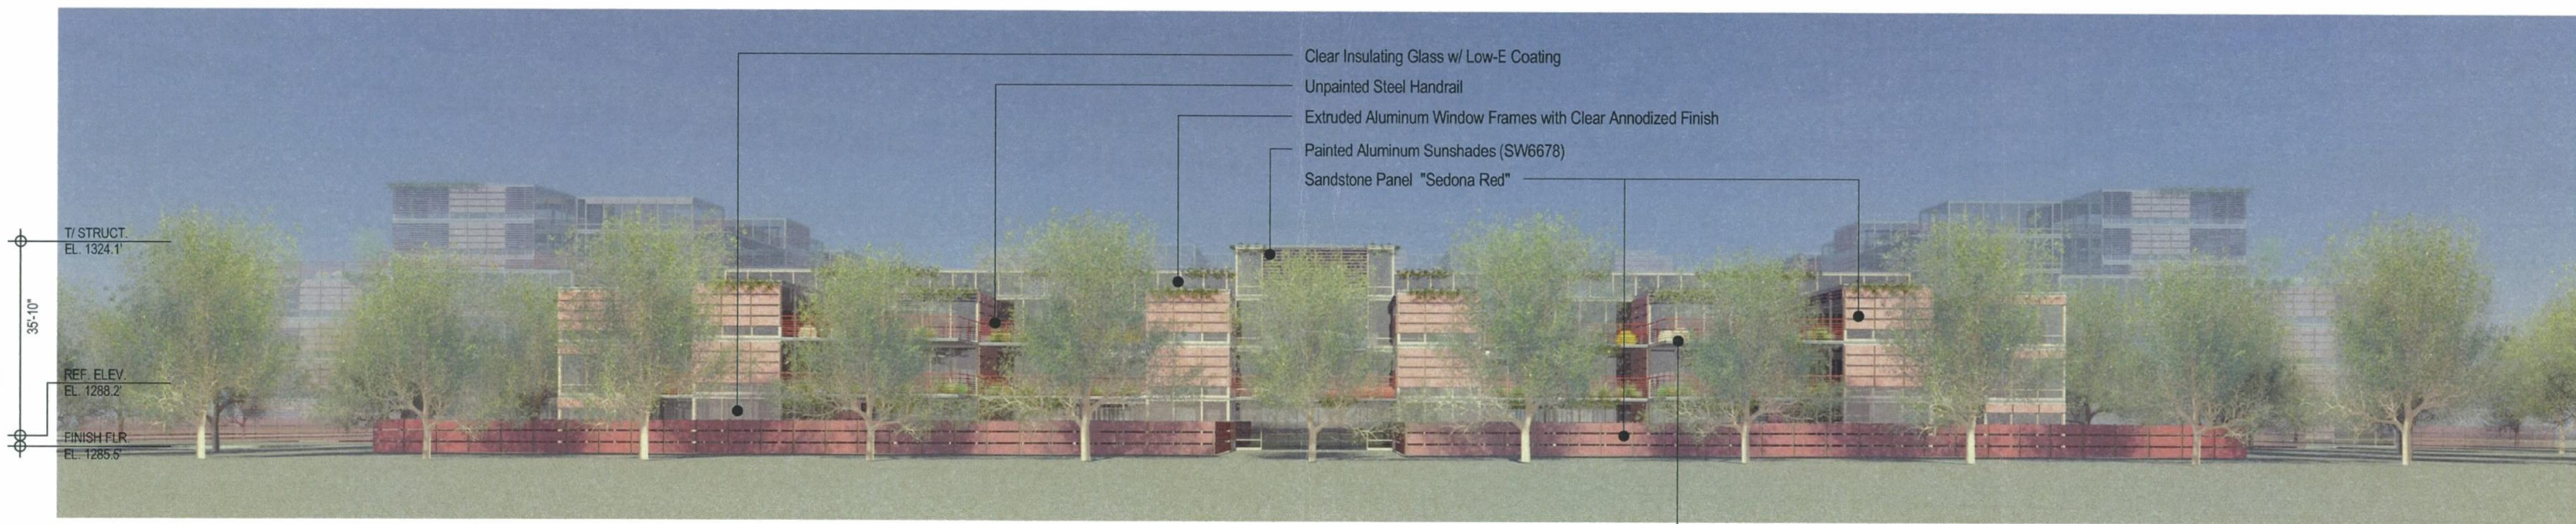

Painted Slab Edge (SW6746)

One Point Perspective - South Elevation

Conceptual Elevation



One Point Perspective - East Elevation

Conceptual Elevation