


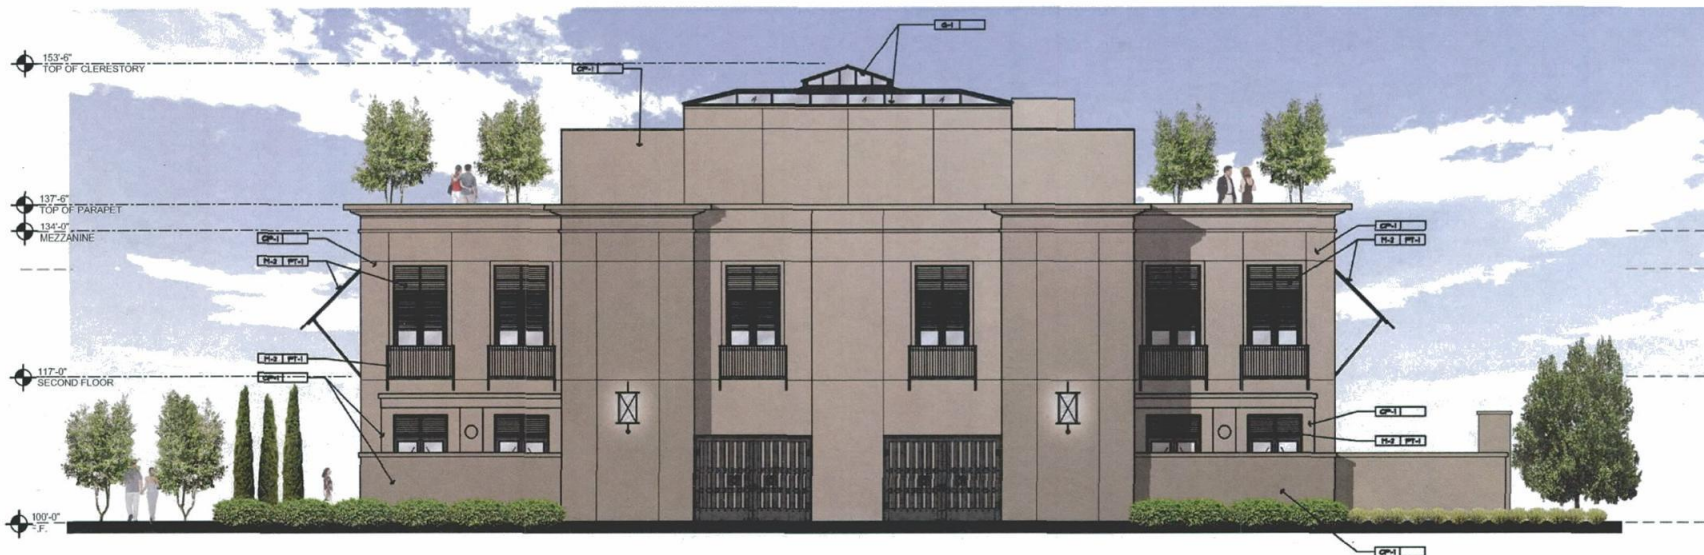

SOUTH ELEVATION

NelsenPartners

Nelsen Partners, Inc.
Architecture Planning Interiors
Austin - Scottsdale
15230 N. Scottsdale Road, Suite 300
Scottsdale, Arizona 85254
tel 480.949.6800
fax 480.949.6801
www.nelsenpartners.com



Restoration Hardware

15015 N Scottsdale Rd.
Scottsdale, Arizona 85260

Date
12.23.2011

Drawings and written material appearing herein constitute original and unpublished work of the architect and may not be duplicated, used, or disclosed without written consent of the architect.

© 2014 NELSEN PARTNERS, INC.

Project No.
31185



NelsenPartners

NelsenPartners, Inc.
Architecture Planning Interiors
Austin • Scottsdale
15210 N. Scottsdale Road, Suite 300
Scottsdale, Arizona 85254
tel 480.949.0800
fax 480.949.0801
www.nelsenpartners.com



Restoration Hardware
15015 N Scottsdale Rd.
Scottsdale, Arizona 85280

Date
12.23.2011

Drawings and written material appearing herein constitute original and unpublished work of the architect and may not be duplicated, copied, or otherwise used without written consent of the architect.
© 2008 NELSEN PARTNERS, INC.

Project No.
31185

A301
ELEVATIONS

34-DR-2011
1st: 12/23/2011