


NOTE:
 TREATMENT OF ALL NATIVE PLANTS AFFECTED BY
 CONSTRUCTION SHALL FOLLOW INSTRUCTIONS
 ON ATTACHED SALVAGE/LANDSCAPE PLAN

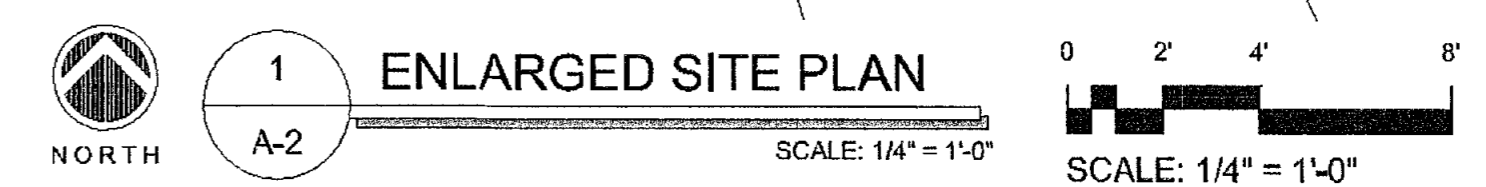

NOT USED

4

COAXIAL CABLE TABLE

SECTOR	AZIMUTH	CENTERLINE	QTY.	SIZE	TYPE
ALPHA	100°	23'-0"	4	7/8"	AVA5-50
BETA	220°	23'-0"	4	7/8"	AVA5-50
GAMMA	340°	23'-0"	4	7/8"	AVA5-50


NOTE:
 ALL AZIMUTHS SHOWN ARE RELATIVE TO TRUE NORTH,
 UNLESS NOTED OTHERWISE

*IT SHALL BE THE CONTRACTORS RESPONSIBILITY TO VERIFY
 AZIMUTHS DEPICTED HEREIN WITH RF DEPARTMENT PRIOR
 TO INSTALLING ANTENNAS.

NOTE:
 ALL EQUIPMENT & HARDWARE INSTALLED ON TOWER
 SHALL BE PAINTED TO MATCH NEW PALM FRONDS.

COAX CABLE INFORMATION

3

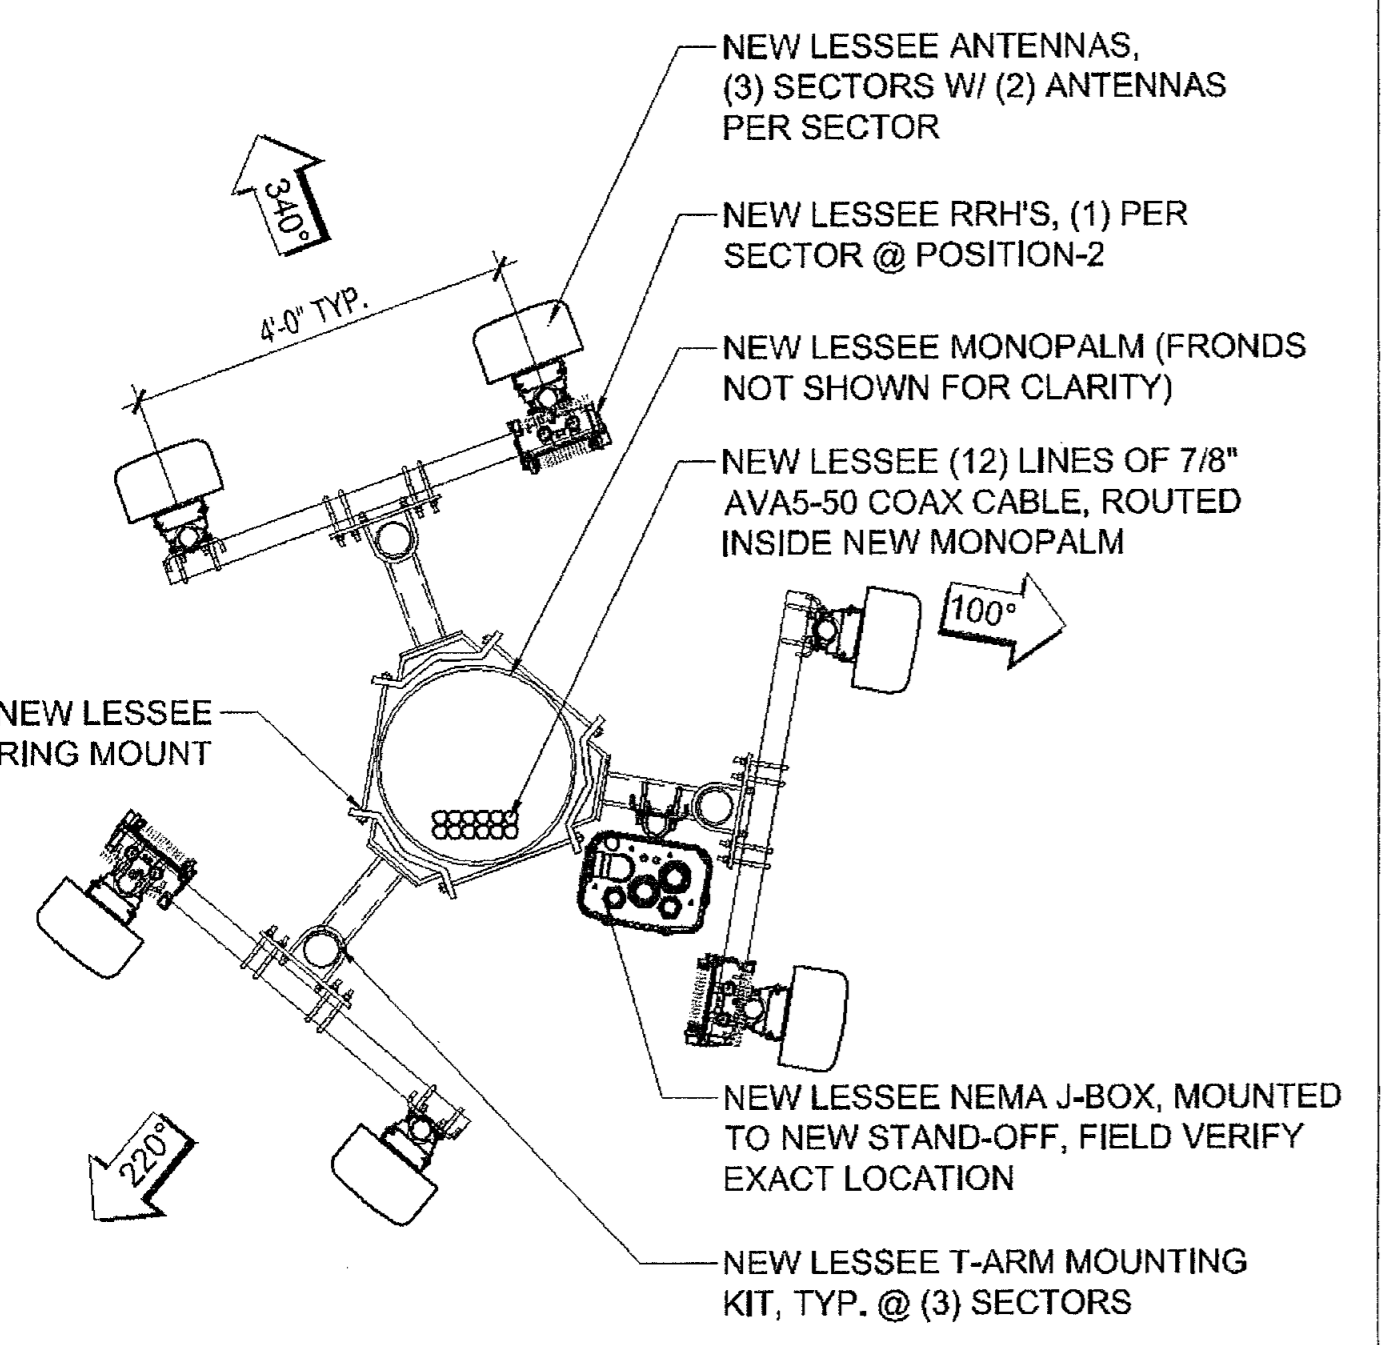

NEW ANTENNA CONFIGURATION

2