


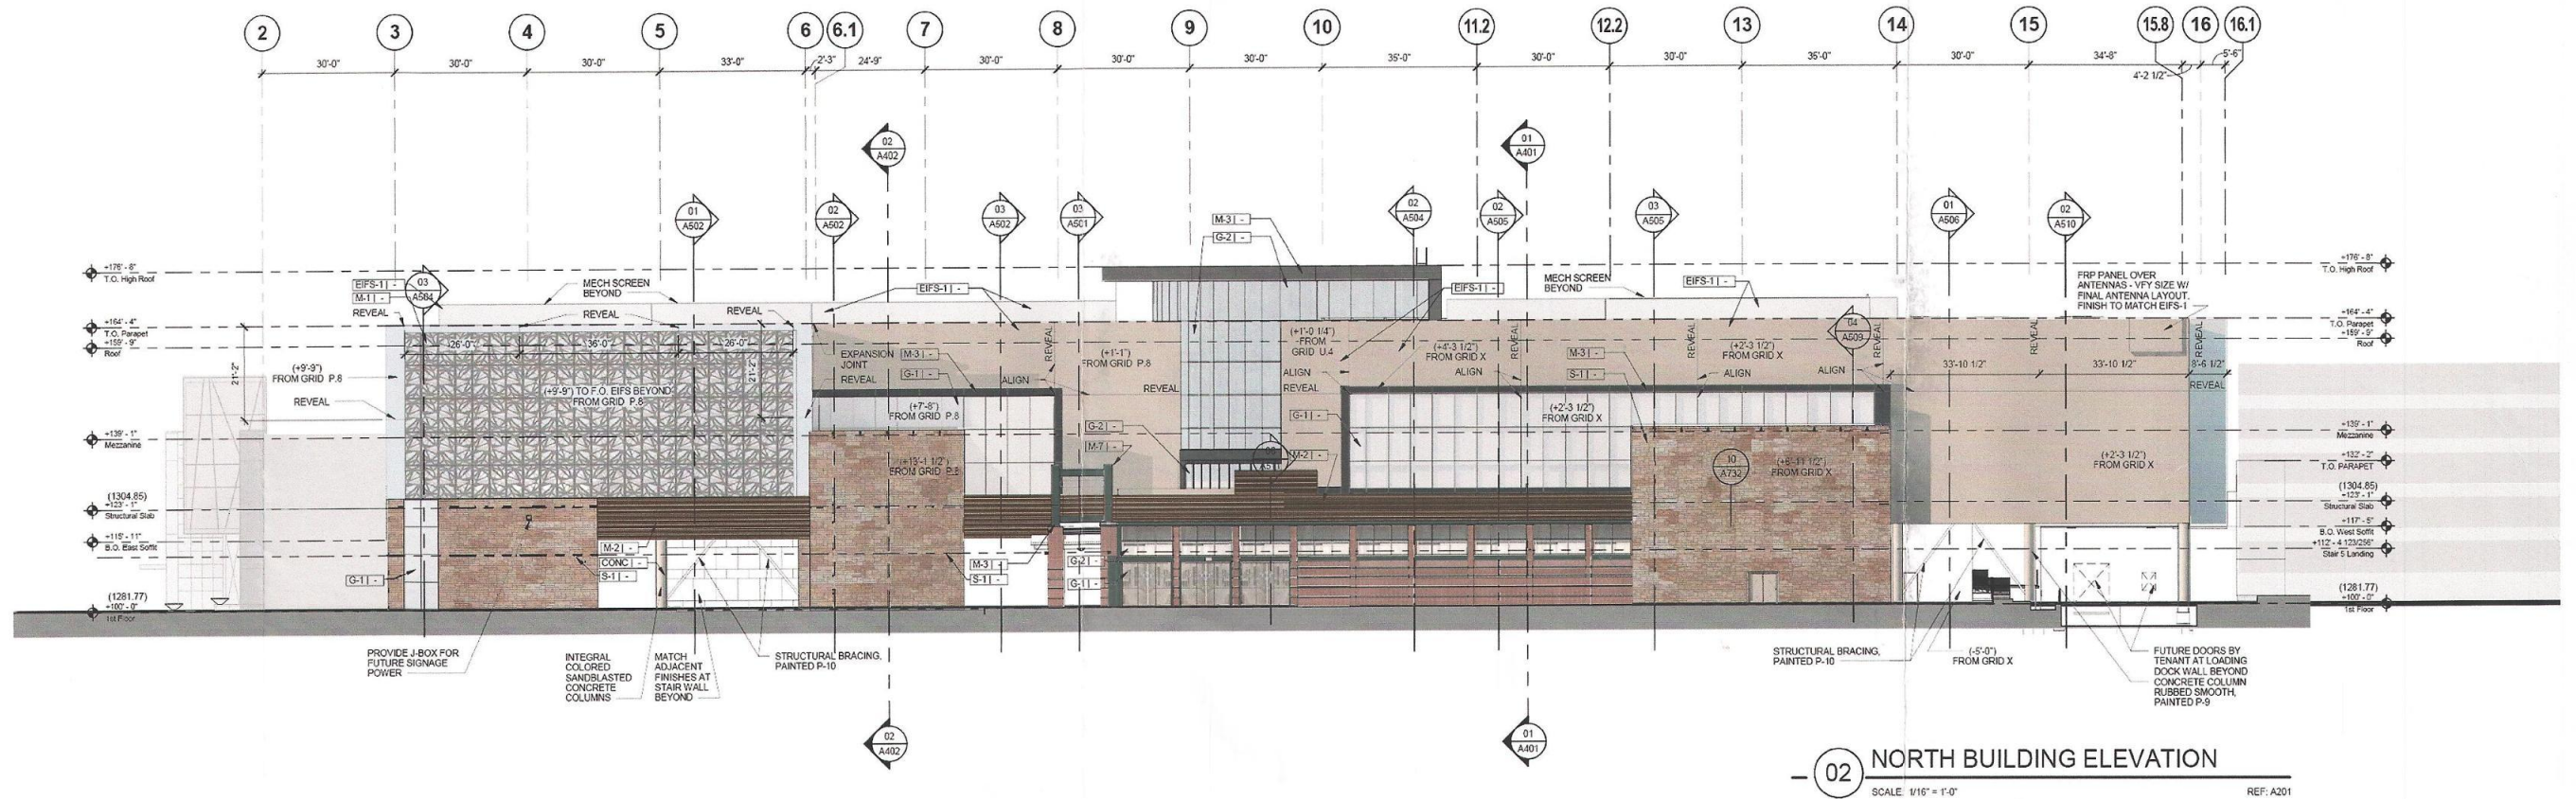

#### LEGEND

- G-1 Solarban 70xl etched on second surface
- G-2 Solarban 70xl with colored film
- G-3 CRL FSC Frameless Glass railing system
- M-1 Aluminum Powder Coated white igloo color
- M-2 C channel deep russet color
- M-3 Aluminum Composite panel antique bronze color
- M-5 Column Cover Regal white
- M-6 Structural Steel Tube forest green color
- M-7 Wide Flange Beam/Column forest green color
- M-8 Aluminum Composite panel Regal white
- EIFS-1 EIFS el dorado tan color
- CONC cast in place to match EIFS color
- S-1 Minnesota Stone Kasota various colors and finishes
- BK Jack on Jack Pattern Brick red brick color
- FRP Fiberglass Panel to match EIFS color

