


Simulations
Photos
All Graphics (no plans)



12-ZN-2014
9/8/2014

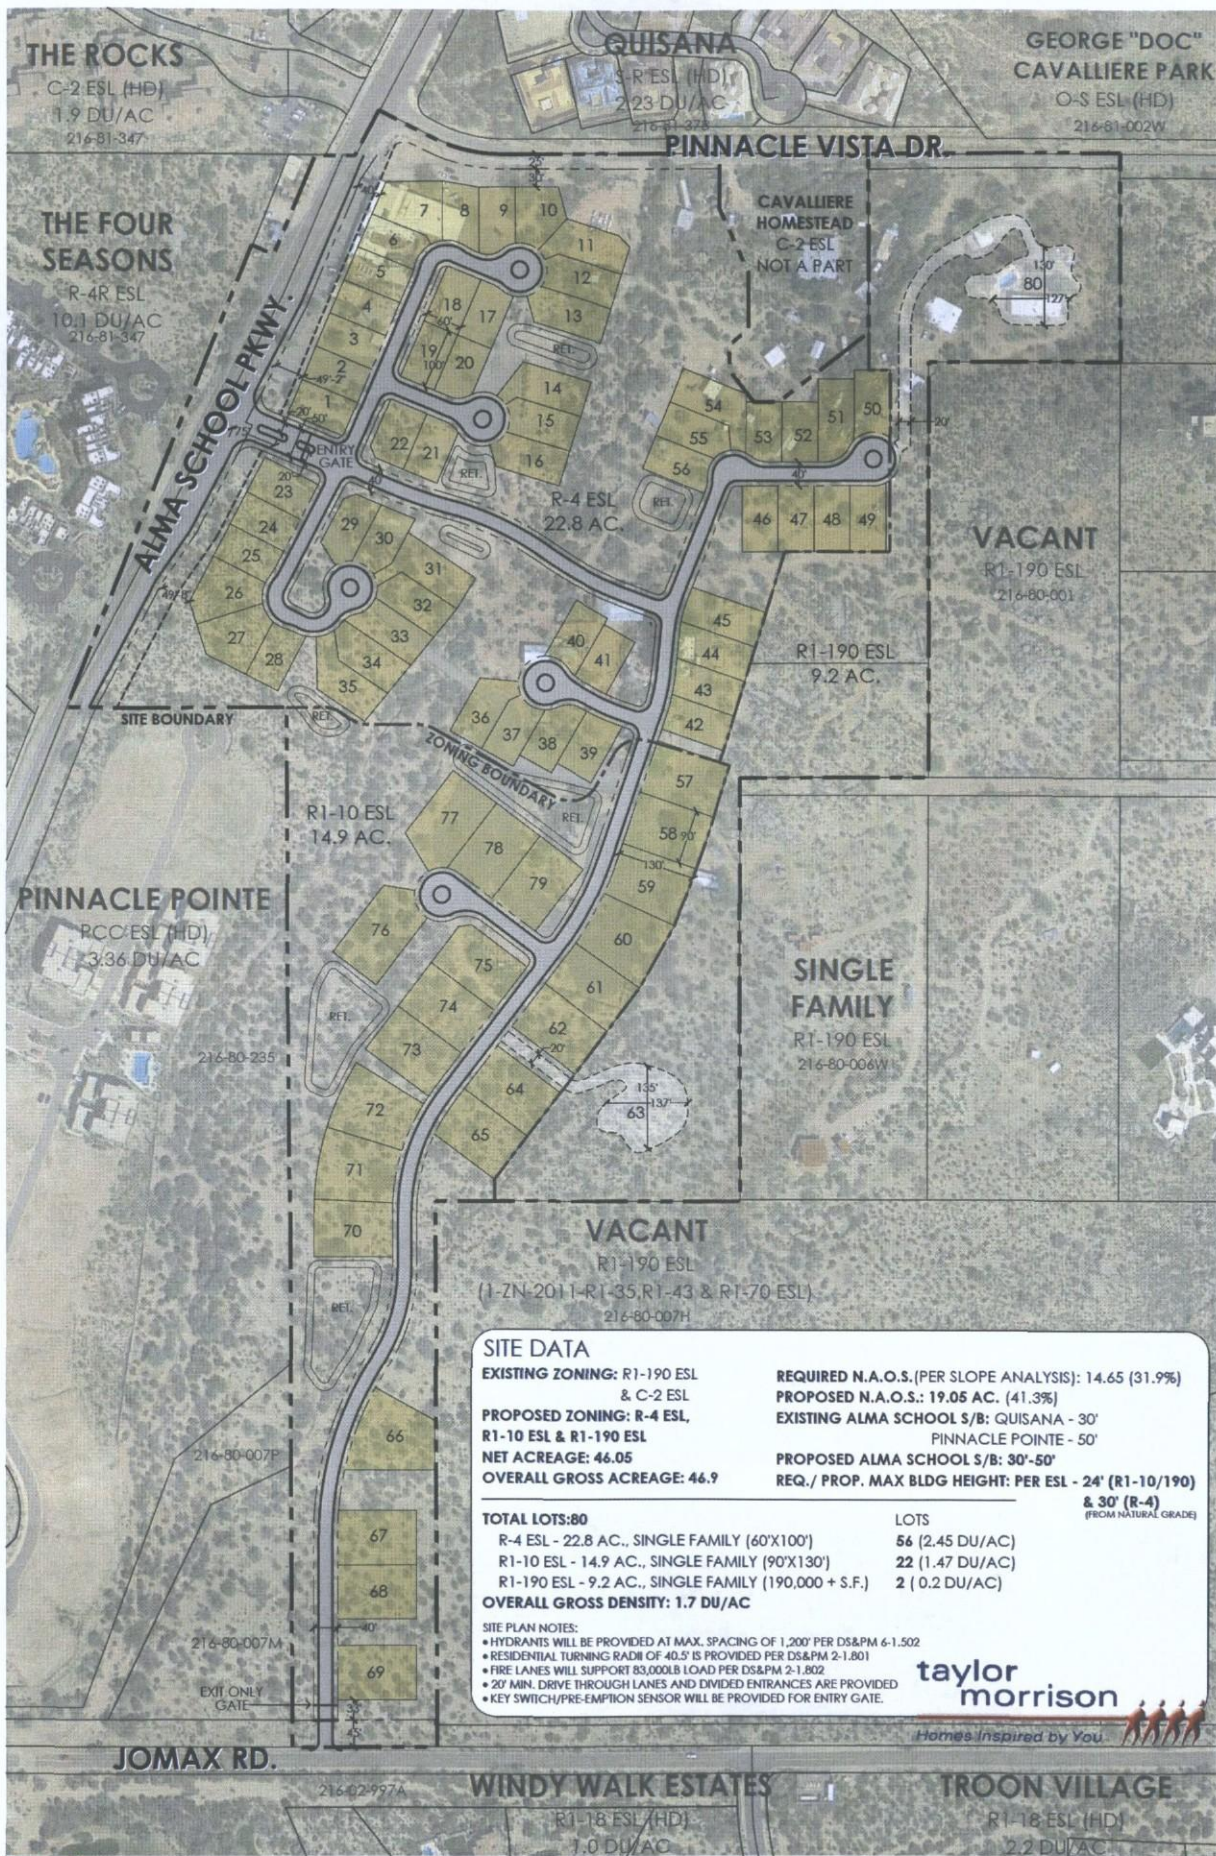

Kimley»»Horn
© 2014 KIMLEY-HORN AND ASSOCIATES, INC.
7740 North 16th Street, Suite 300

SCALE (H): 1"=60'
SCALE (V): NONE
DESIGNED BY: ZJH
DRAWN BY: ZJH
CHECKED BY: JMB
DATE: JUNE 2014

CAVALLIERE FLATS
SUBDIVISION PLAN
SCOTTSDALE, ARIZONA

PROJECT NO. 191069012
DRAWING NAME 69012SB

1 OF 2

12-ZN-2014
9/8/2014

