


Simulations
Records Packet
Photos
All Graphics (no plans)

1-UP-2012
1st: 2/2/12

B

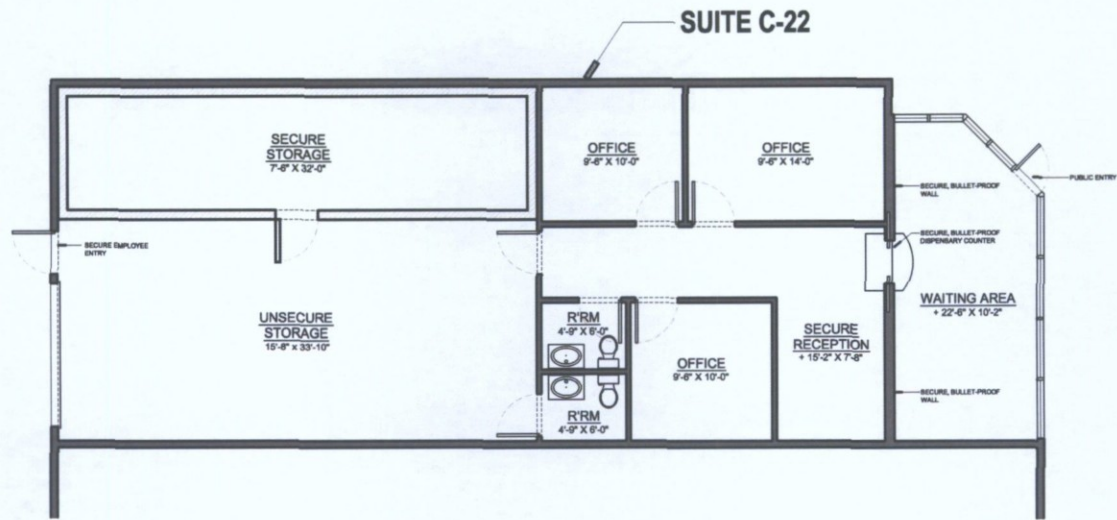

Preliminary Floor Plan

SCALE: 1/8" = 1'-0" March 16, 2011

M.M.RX

15455 N. Greenway-Hayden Loop, Suite C-22
 Scottsdale, AZ 85160 APN - 215-44-001-K
 Zoning I-1 Total U.S.F. - 1,944 sq. ft.




M.M.RX

15455 N. Greenway-Hayden Loop, Suite C-22
 Scottsdale, AZ 85160 APN - 215-44-001-K
 March 9, 2011 Zoning I-1
 Preliminary Site Plan

1-UP-2012
1st: 2/2/12

A

73RD STREET

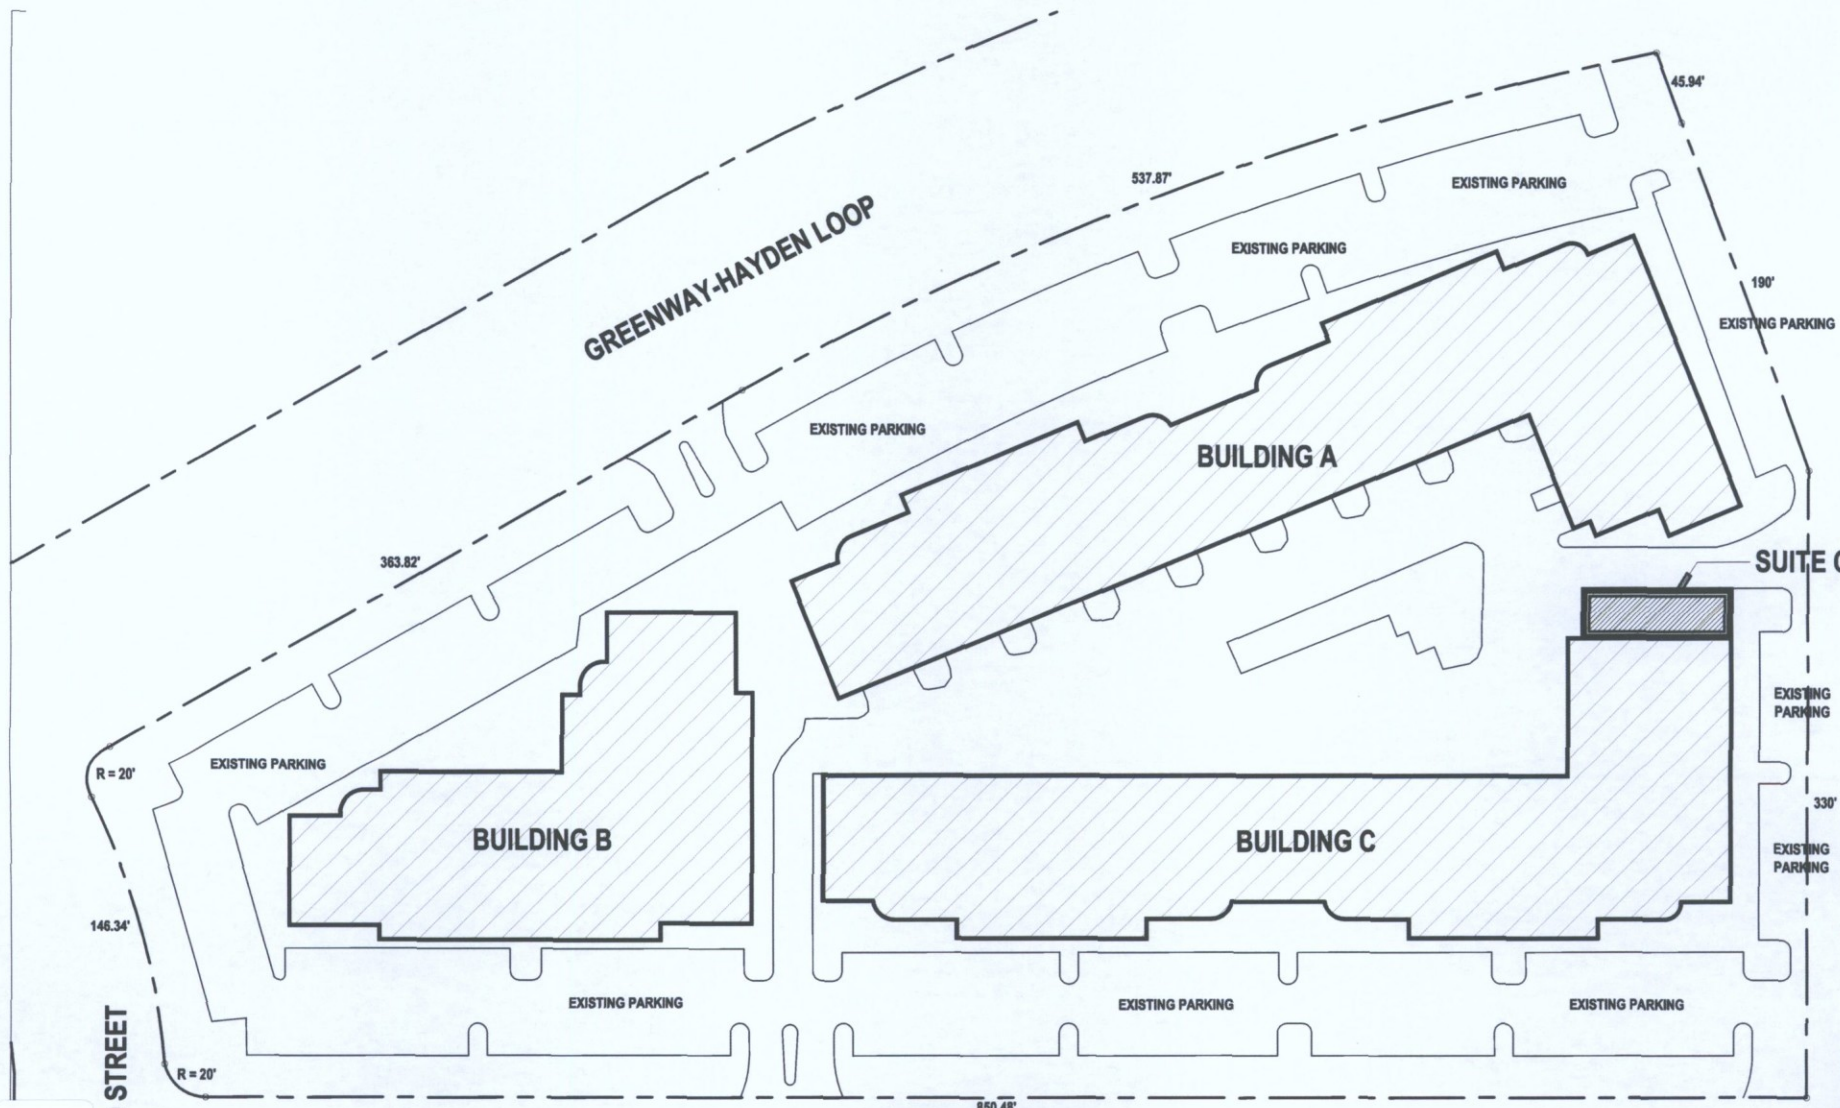

GREENWAY ROAD



Preliminary Site Plan

SCALE: 1/4" = 1'-0" March 16, 2011

M.M.RX


15455 N. Greenway-Hayden Loop, Suite C-22
Scottsdale, AZ 85160 APN - 215-44-001-K
Zoning I-1

M.M.RX


15455 N. Greenway-Hayden Loop, Suite C-22
Scottsdale, AZ 85160 APN - 215-44-001-K
March 9, 2011
Zoning I-1
Preliminary Site Plan



M.M.RX
15455 N. Greenway Hayden Loop, #C-22

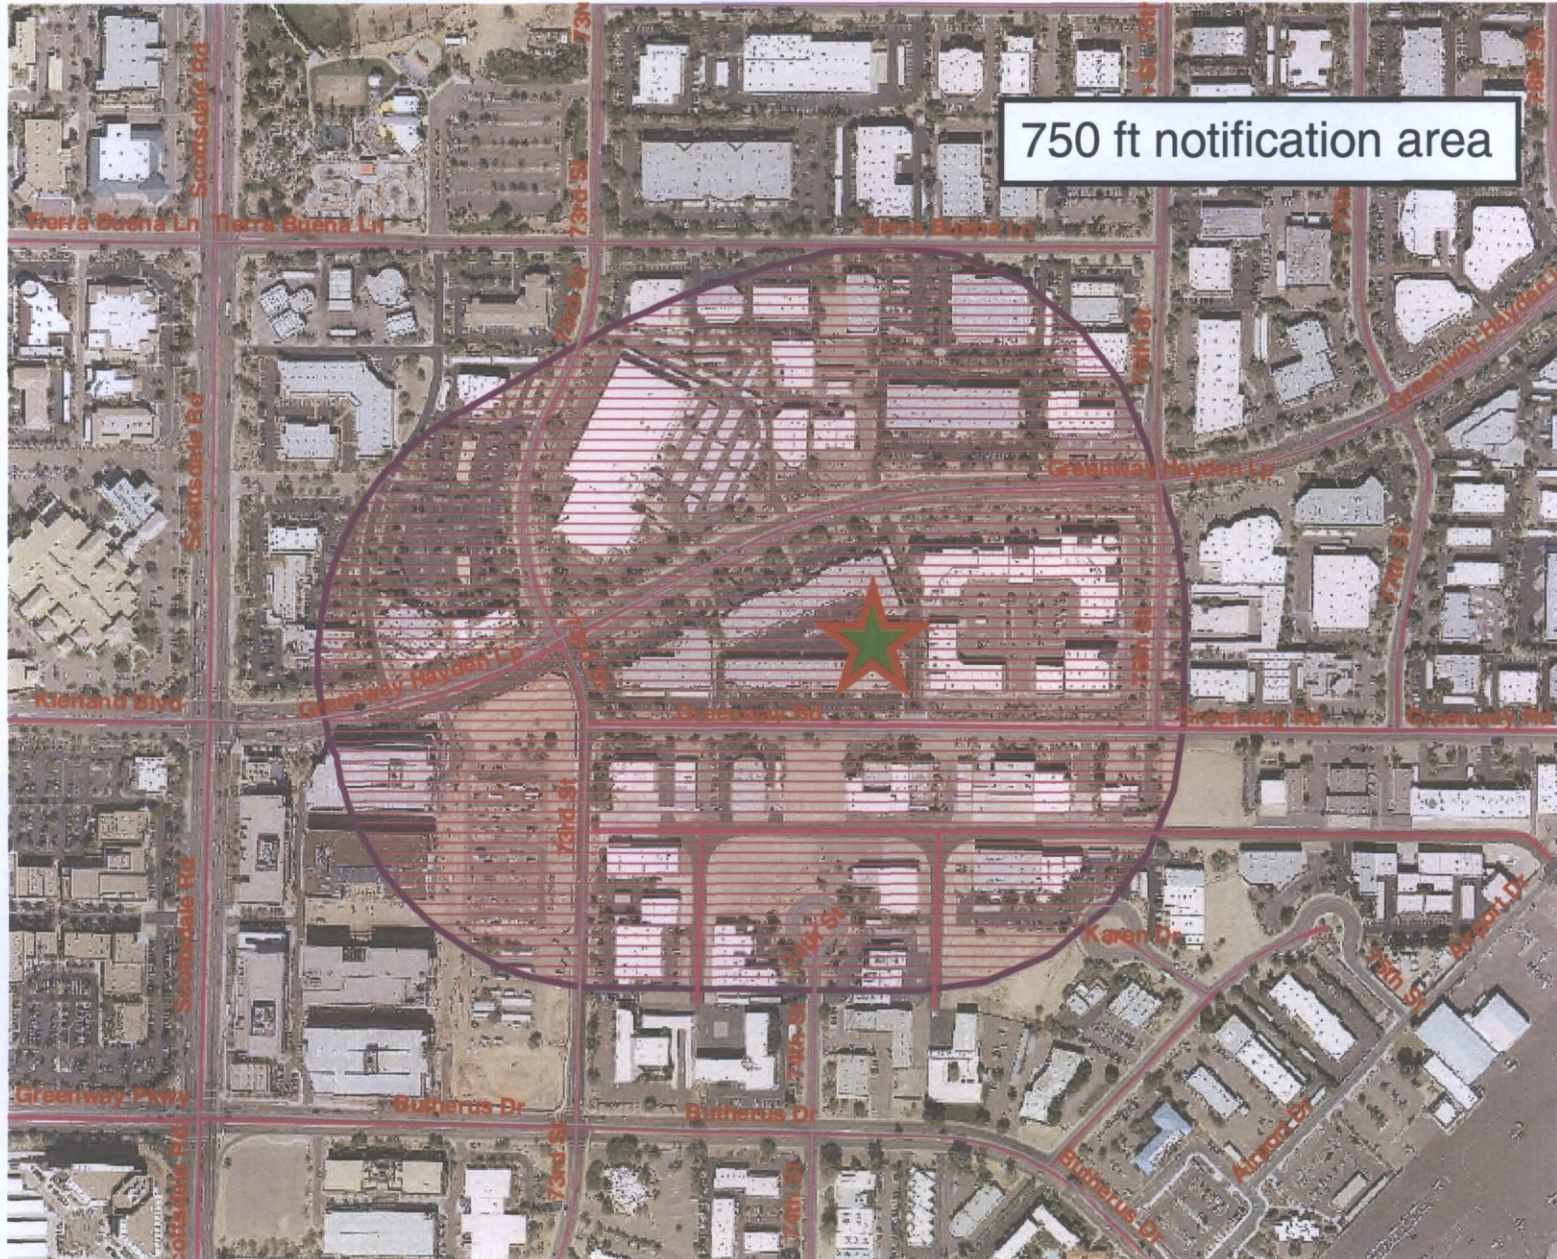

750 ft notification area

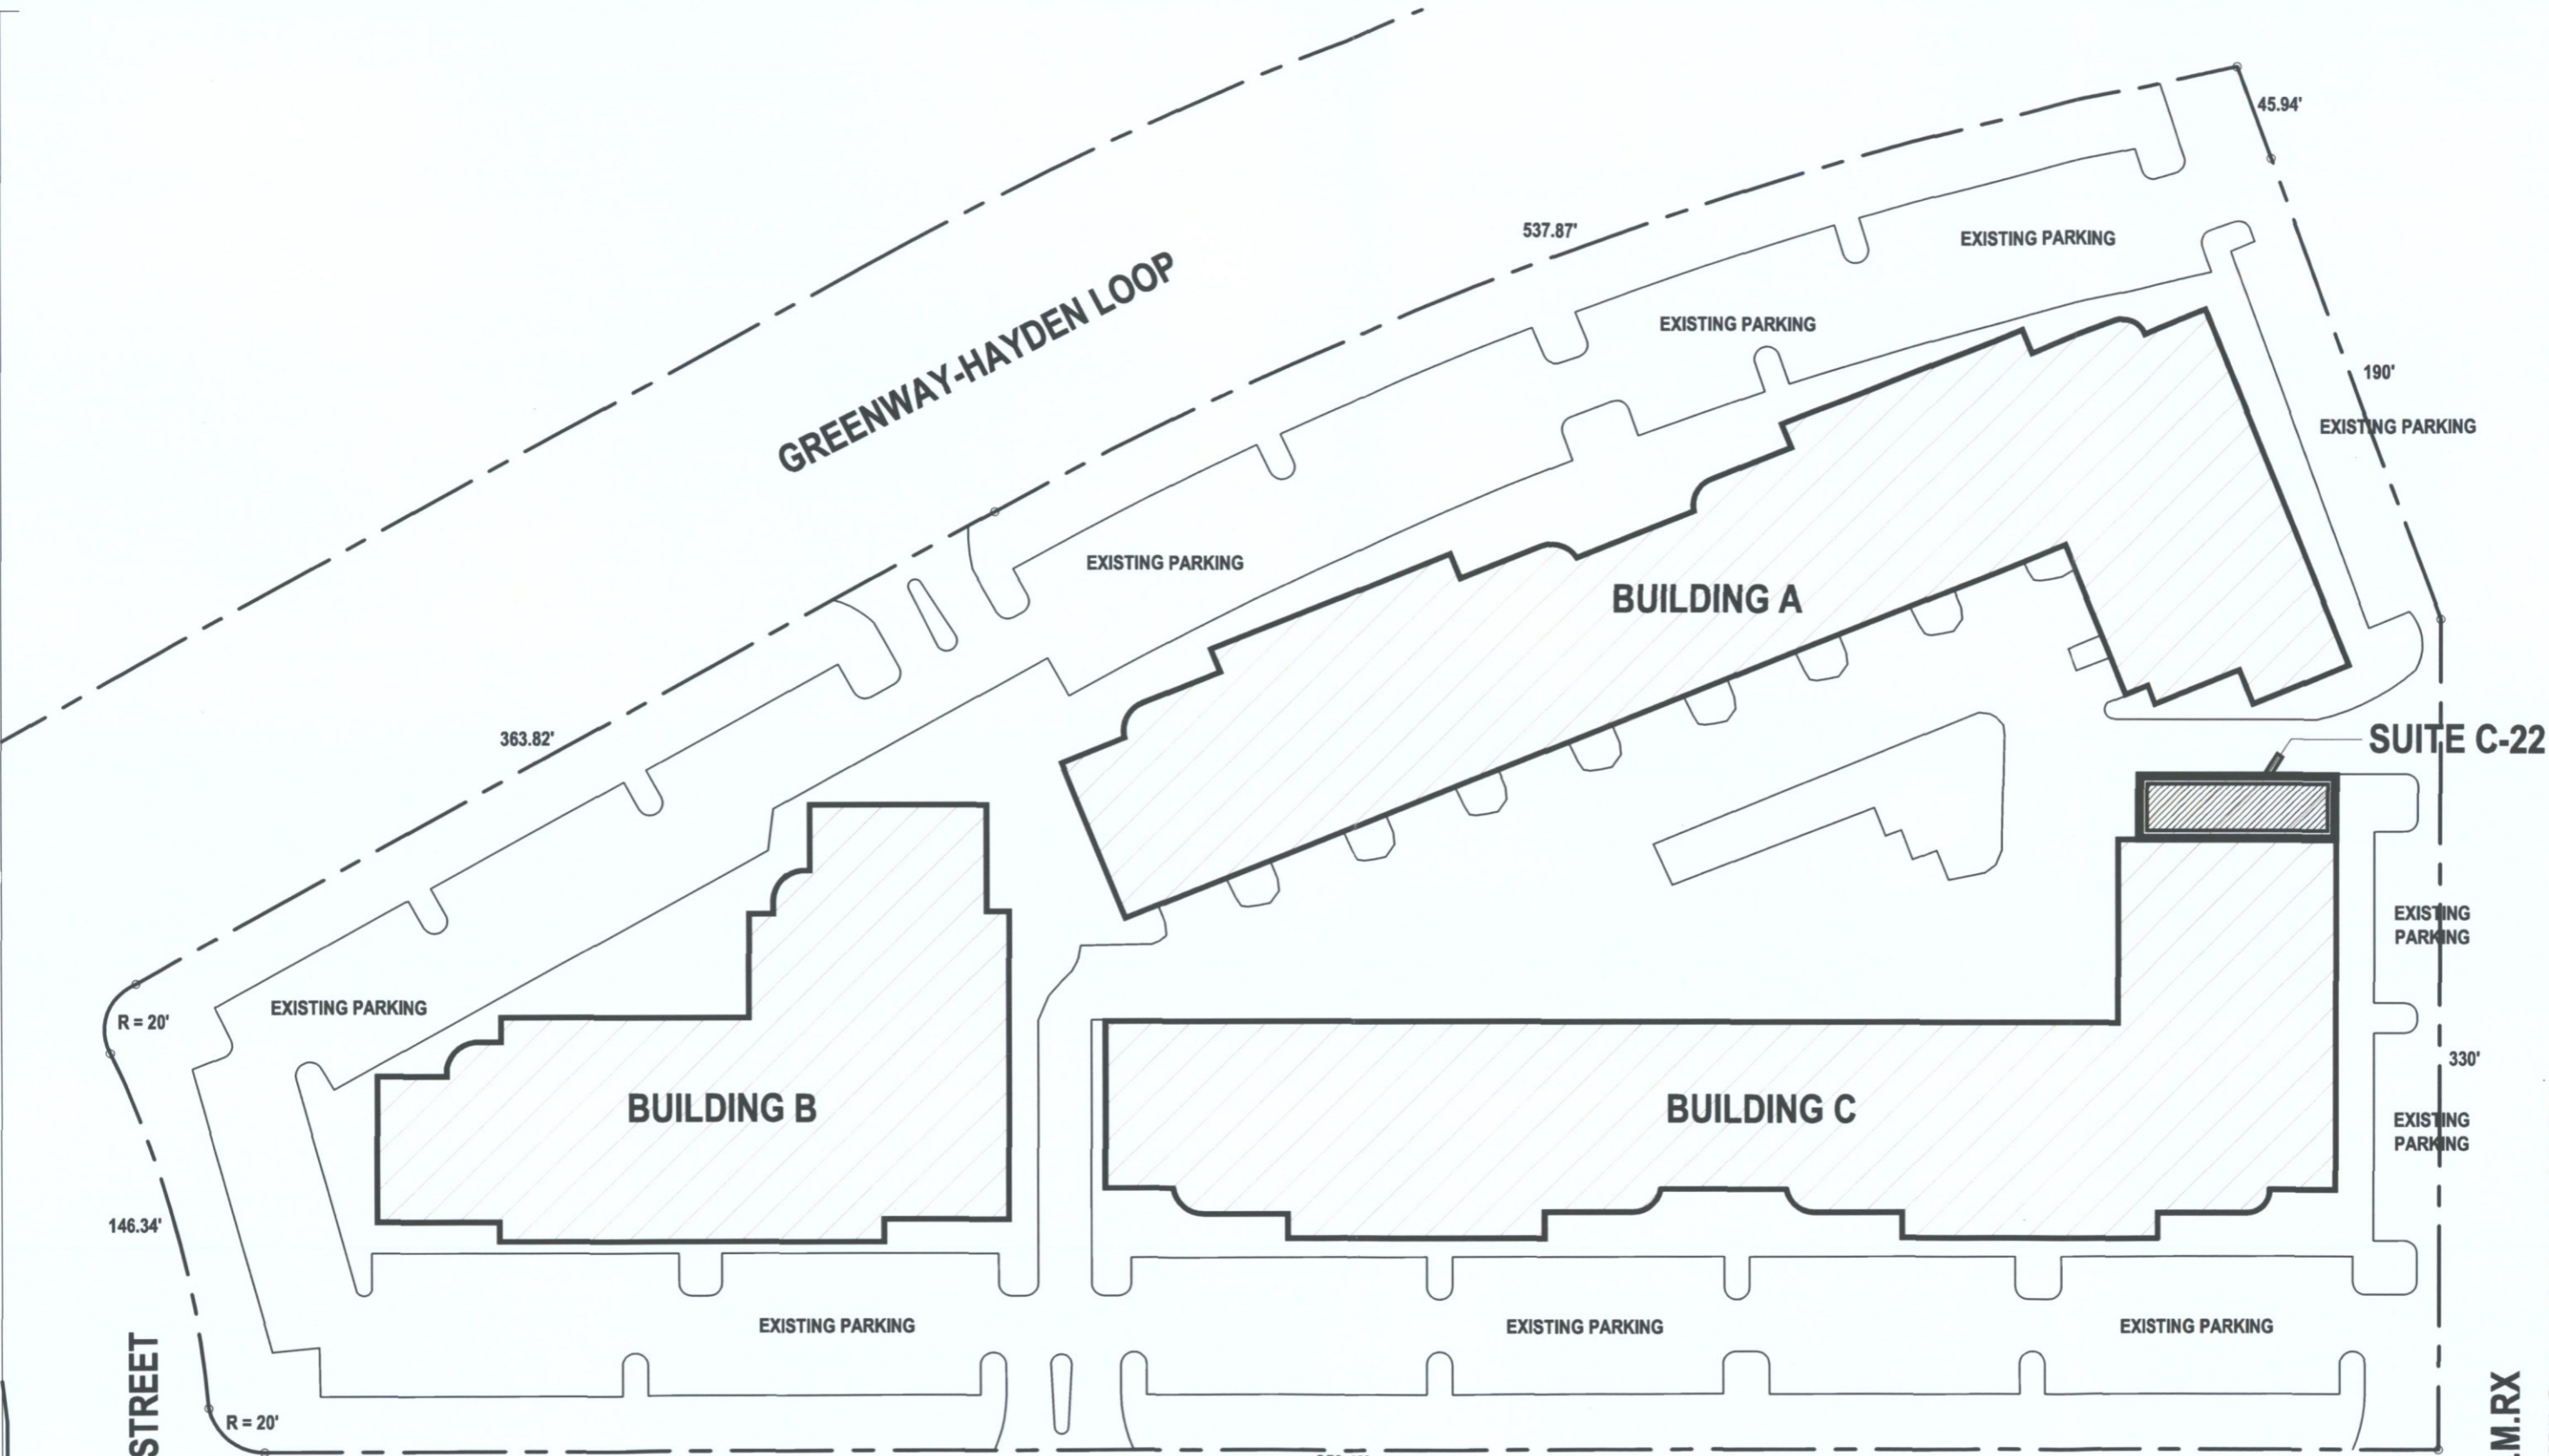

73RD STREET

sheet **A**

GREENWAY-HAYDEN LOOP

GREENWAY ROAD



Preliminary Site Plan

SCALE: 1/4" = 30' March 10, 2011

M.M.RX

15455 N. Greenway-Hayden Loop, Suite C-22
 Scottsdale, AZ 85160 APN - 215-44-001-K
 Zoning I-1


M.M.RX

15455 N. Greenway-Hayden Loop, Suite C-22
 Scottsdale, AZ 85160 APN - 215-44-001-K
 March 9, 2011
 Preliminary Site Plan
 Zoning I-1



1-UP-2012
 1st: 2/2/12

sheet **B**

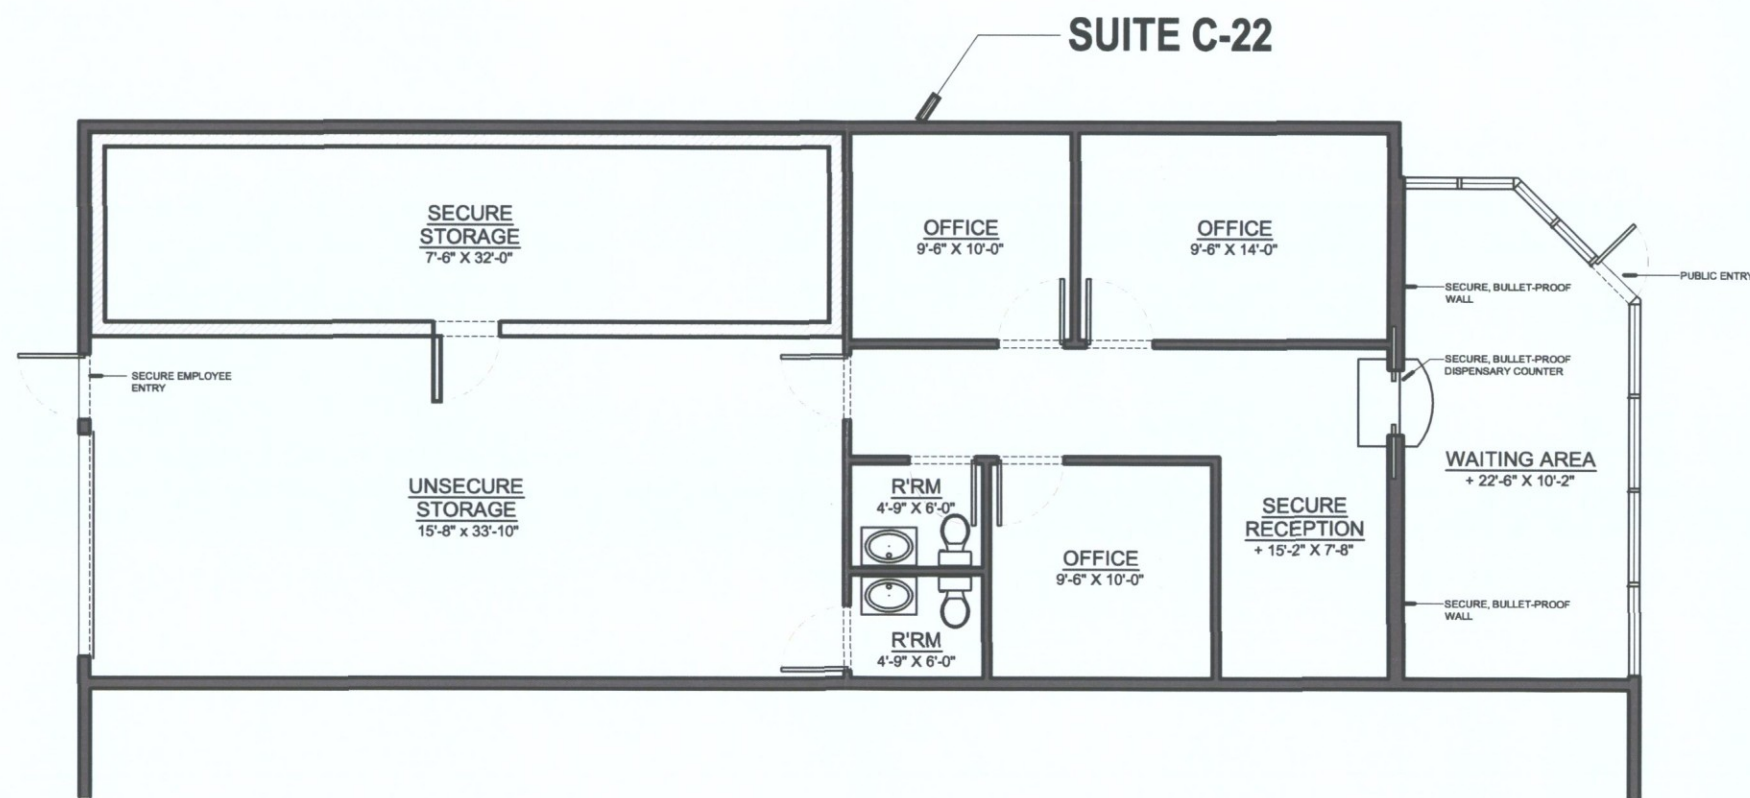

Preliminary Floor Plan

SCALE: 1/4" = 1'-0"

March 10, 2011

M.M.RX

15455 N. Greenway-Hayden Loop, Suite C-22
Scottsdale, AZ 85160 APN - 215-44-001-K
Zoning I-1 Total U.S.F. - 1,944 sq. ft.

M.M.RX

15455 N. Greenway-Hayden Loop, Suite C-22
Scottsdale, AZ 85160 APN - 215-44-001-K
March 9, 2011 Zoning I-1
Preliminary Site Plan

PHXIRCH

1-UP-2012
1st: 2/2/12

M.M.RX
15455 N. Greenway Hayden Loop, #C22
Site Photo Exhibit



1-UP-2012
1st: 2/2/12



1-UP-2012
1st: 2/2/12



6



7

