





4747 North 22nd Street, Suite 200
Phoenix, Arizona 85016 USA
T 1 602 216 7200 F 1 602 216 7201
E phxmail@ghd.com W www.ghd.com

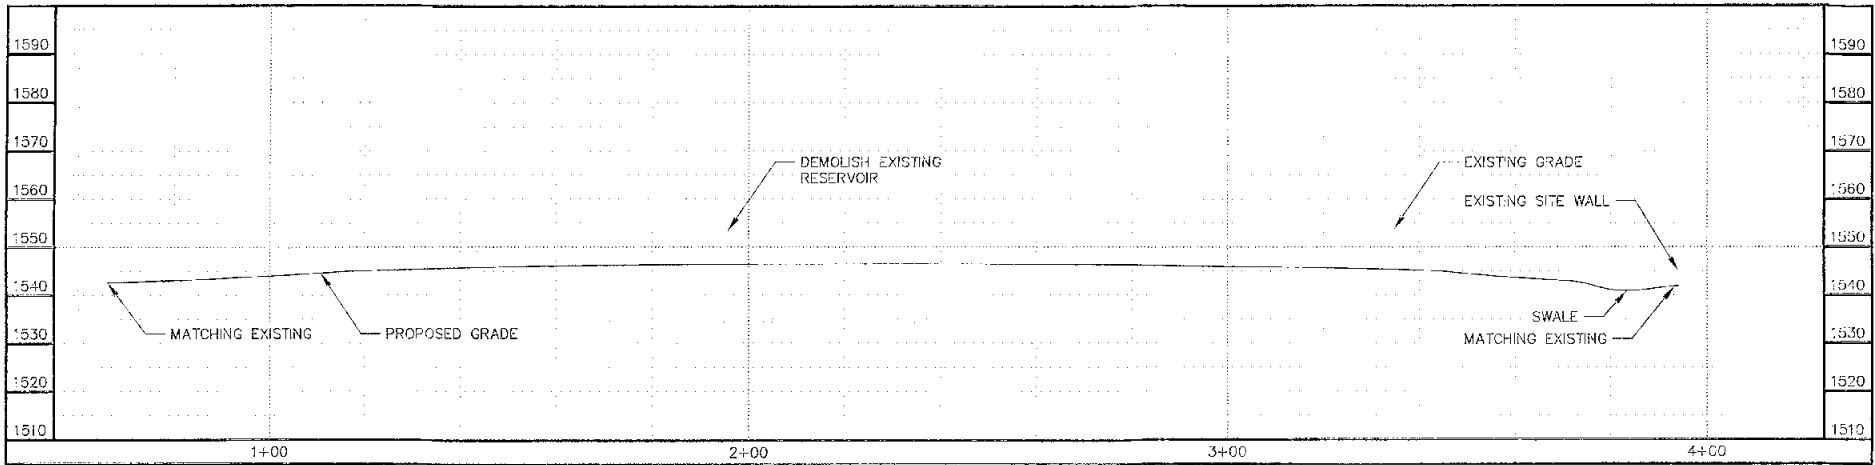


SECTION

SCALE: 1" = 20'

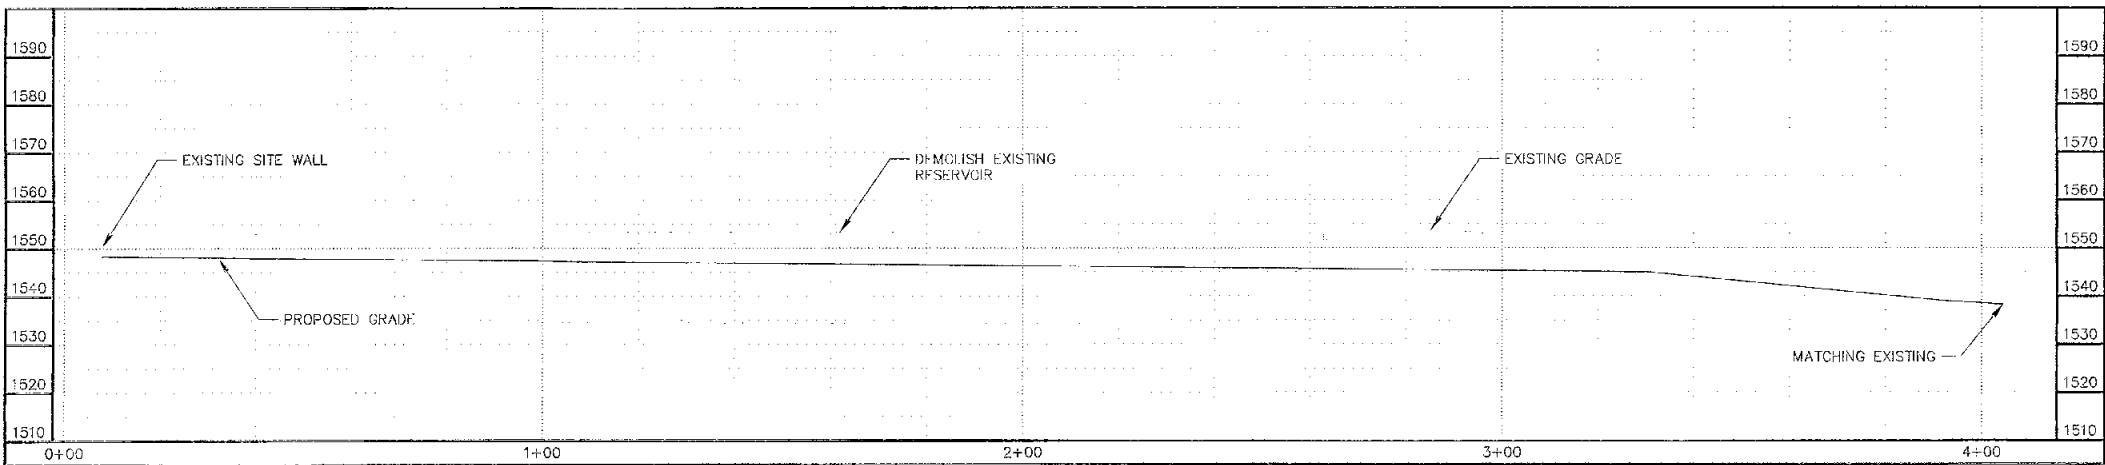


SECTION

SCALE: 1" = 20'

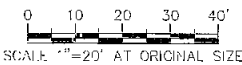

60% SUBMITTAL
FOR AGENCY
REVIEW ONLY

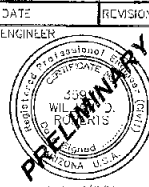

PUBLIC WORKS

WATER RESOURCES
DEPARTMENT

9388 E. SAN SALVADOR DR.
SCOTTSDALE, AZ 85259

BPS 36
GRADING SECTIONS
PROJECT TITLE
ZONE 2 WATER SYSTEM
PACKAGE 1

SCALE	DESIGNED	DATE	E.D. N.O.	SHT.
HORIZ. AS	WDR	MAY 2016		C4
VERT. NOTED	DRAWN AEF	AS-BUILT	PROJECT NO. W085B	55 OF 52

PLAN REVIEW NO.

Grading Sections

G:\111111116678 - Scottsdale Zone 2 Water Improvement\05-C4\Drawings\Plan\Package 1 - BPS 124_55.dwg & J:\111111116678P1-BPS-55-004.dwg PLOT: 65-26-16 50073.dwg d:\scottsdale

XREFS: 1110678P1_XC_TB_K; Sht: WDR; 1110678P1-XC_SITE-EXIST; 1110678P1-XC_BASE; 1110678P1-XM_PUMPSTAT.DWG; 1110678P1-XC_GRADING BPS_124-35-37_AERIAL;