


Simulations
Photos
All Graphics (no plans)

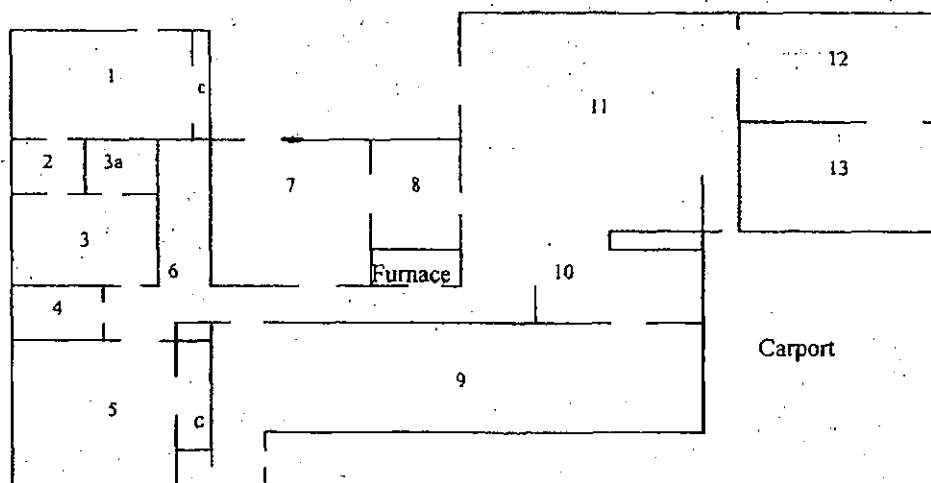


Room Key:

Diagram Not to Scale


1. Bedroom No. 1	8. Bathroom	 Arcadia Door
2. Toilet	9. Living/Dining Rm	c. Closets/Cabinets
3. Bedroom No. 2	10. Kitchen	L. Laundry
4. Bathroom	11. Family Room	□ Patio/Carport Columns
5. Bedroom No. 3	12. Laundry	17.
6. Hall	13. Storage/Water Heater Rm	18.
7. Bedroom No. 4		

Site Plan for 6744 E. Granada Rd.
Windows Numbered 1-12 and entry
*Not to scale

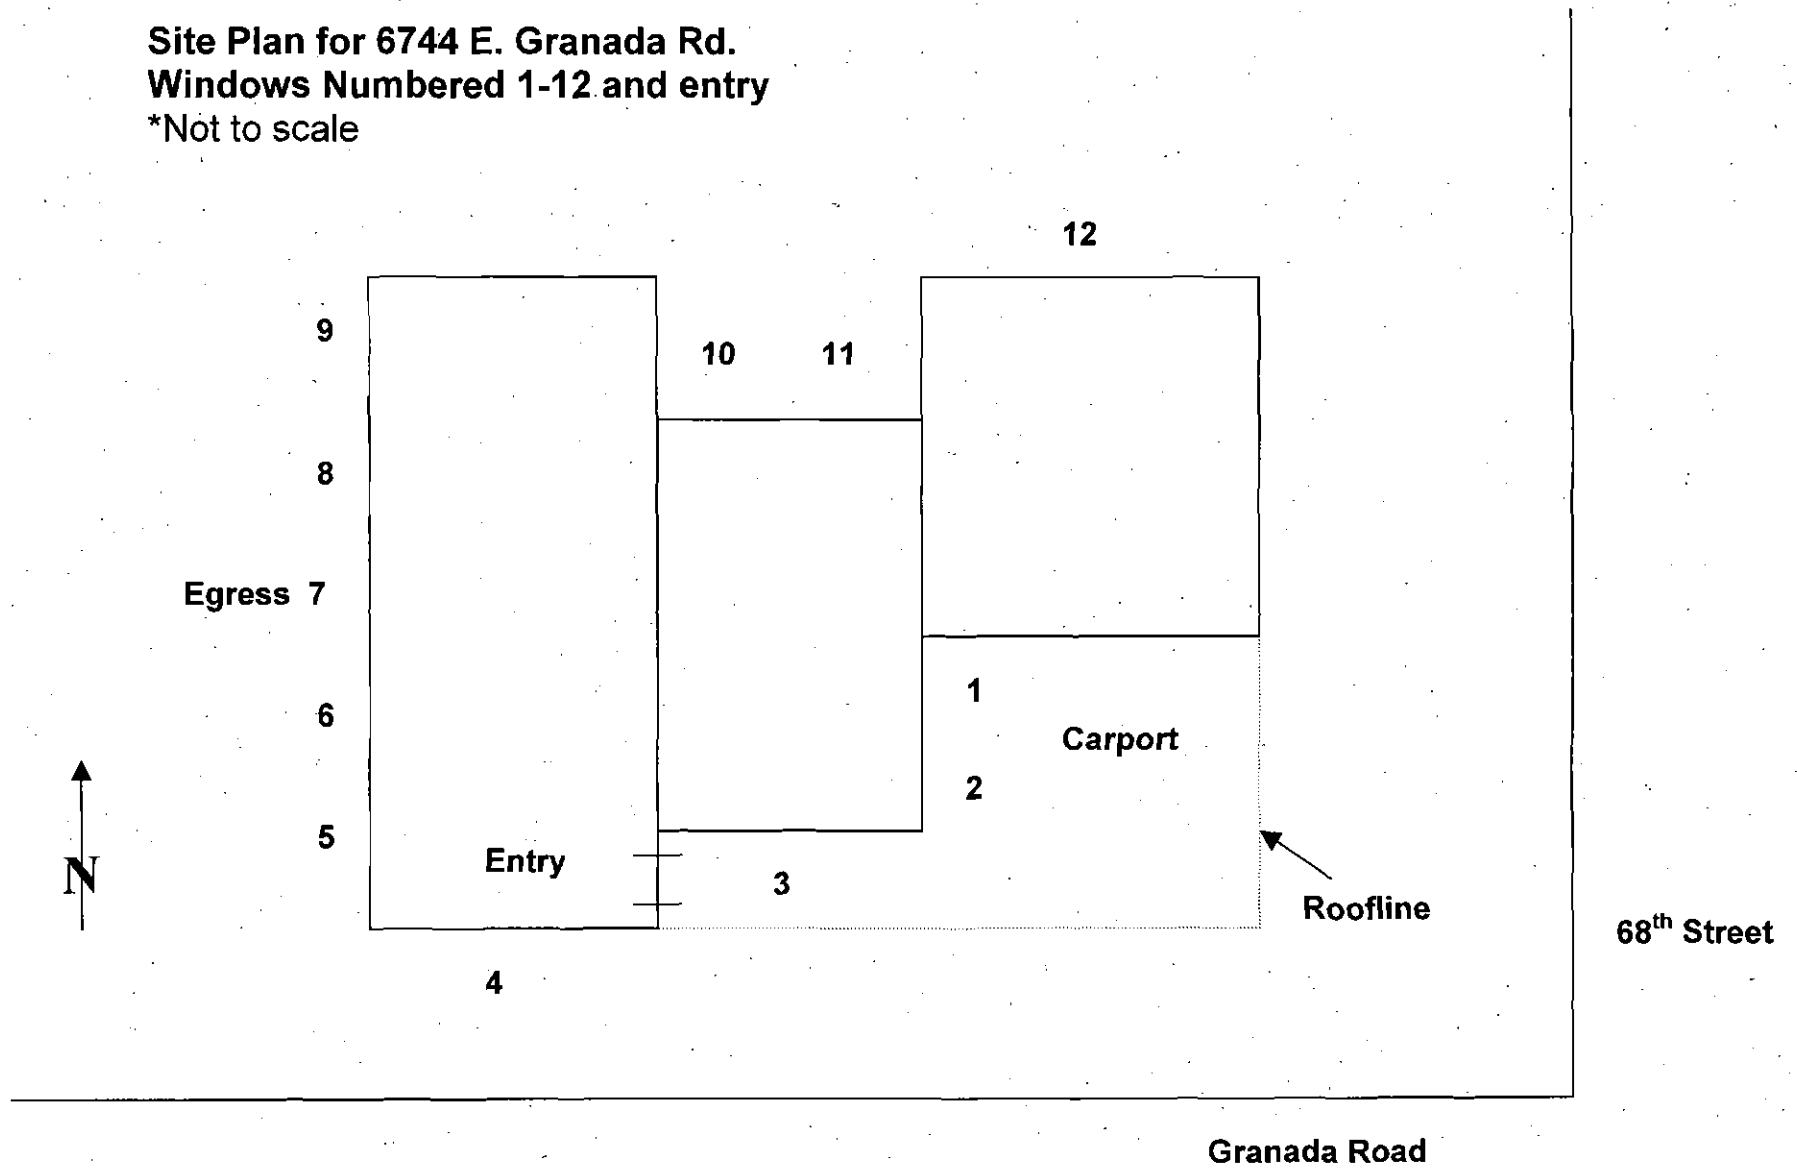

Granada Street

68th Street

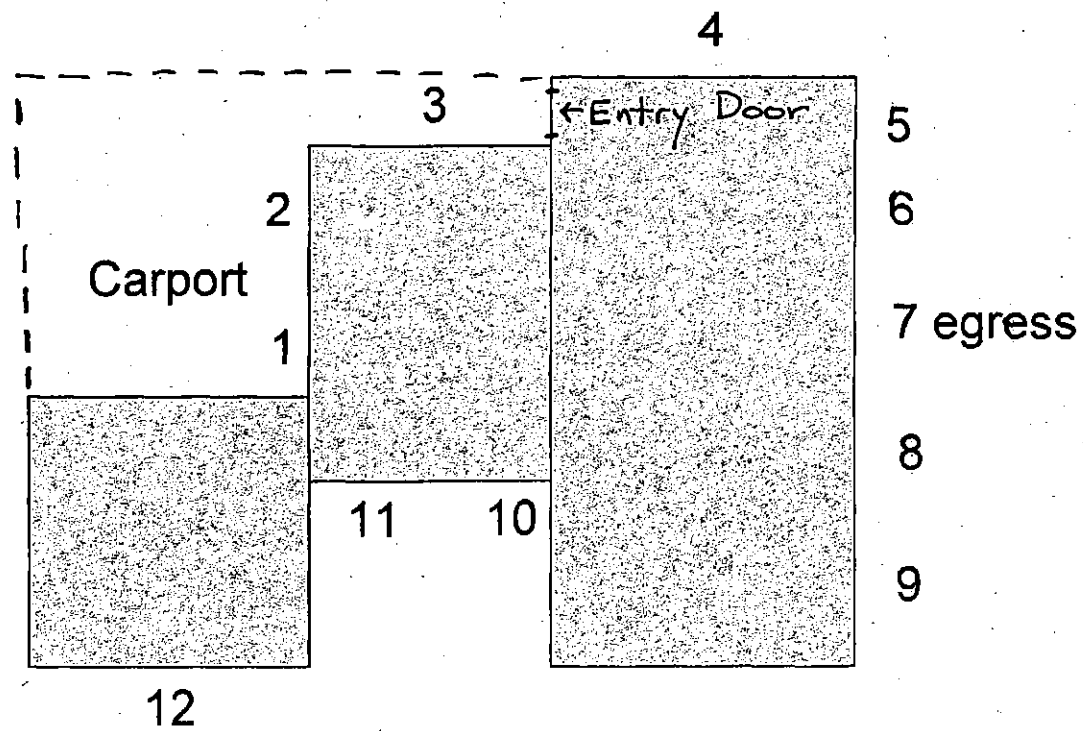

Windows 1 - 12

[illegible]








6744 E. GRANADA






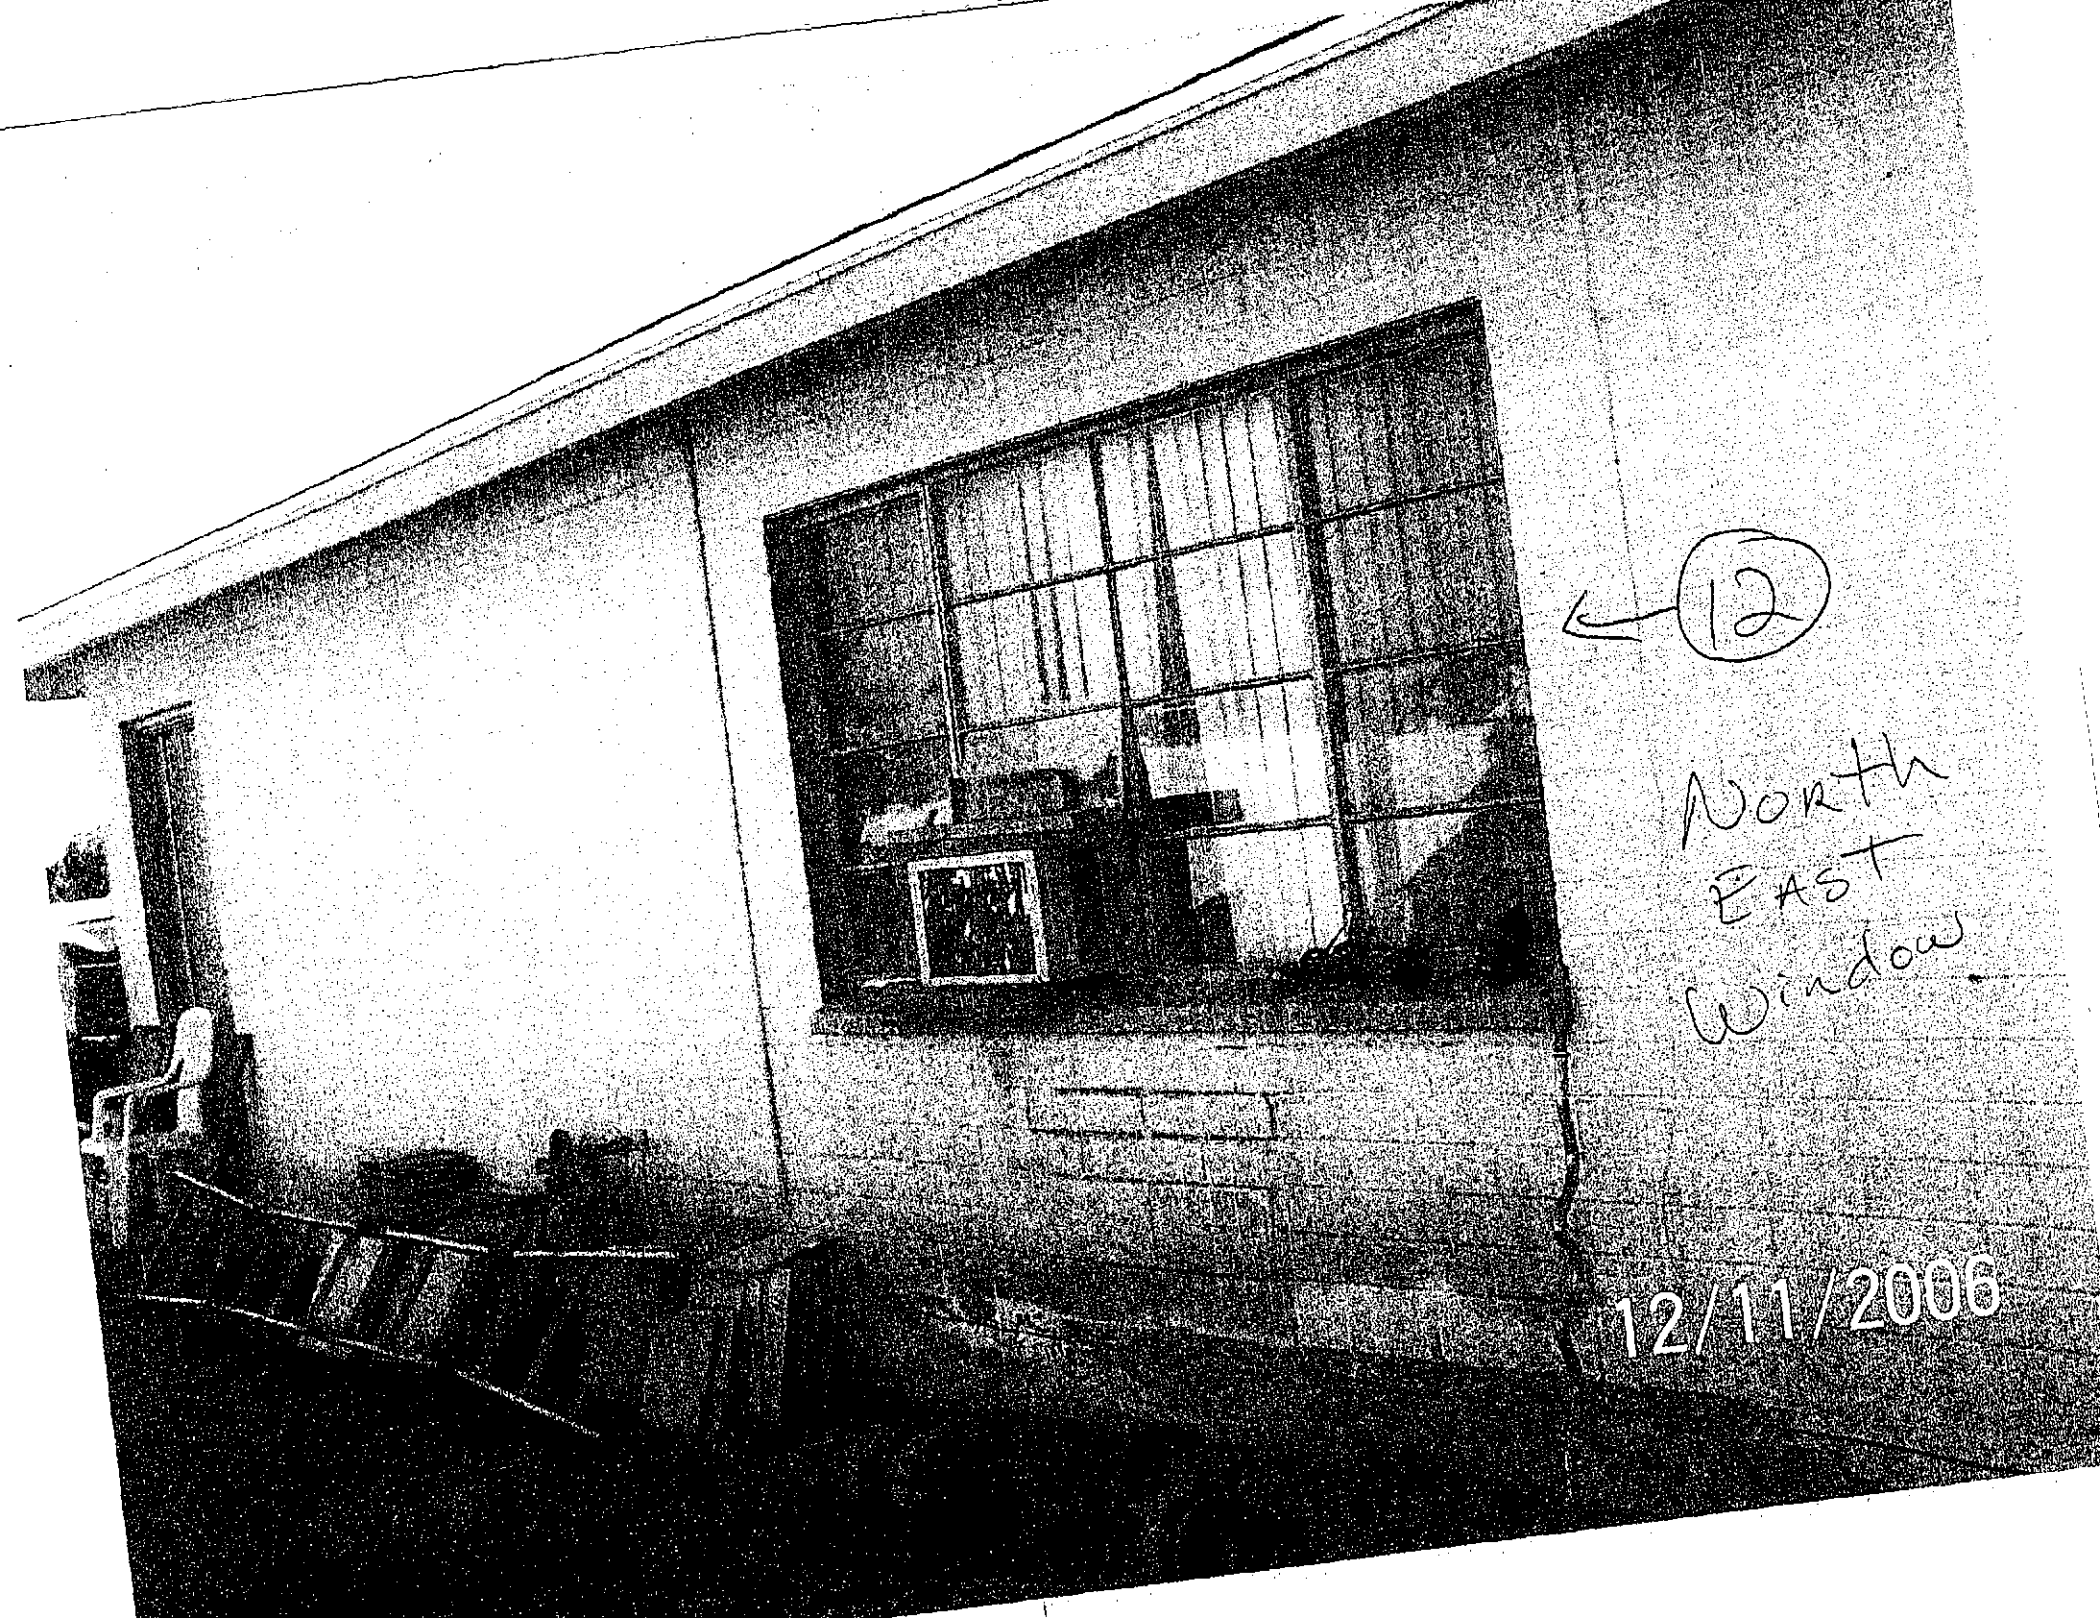




← 12



North
EAST
Window.


12/11/2006

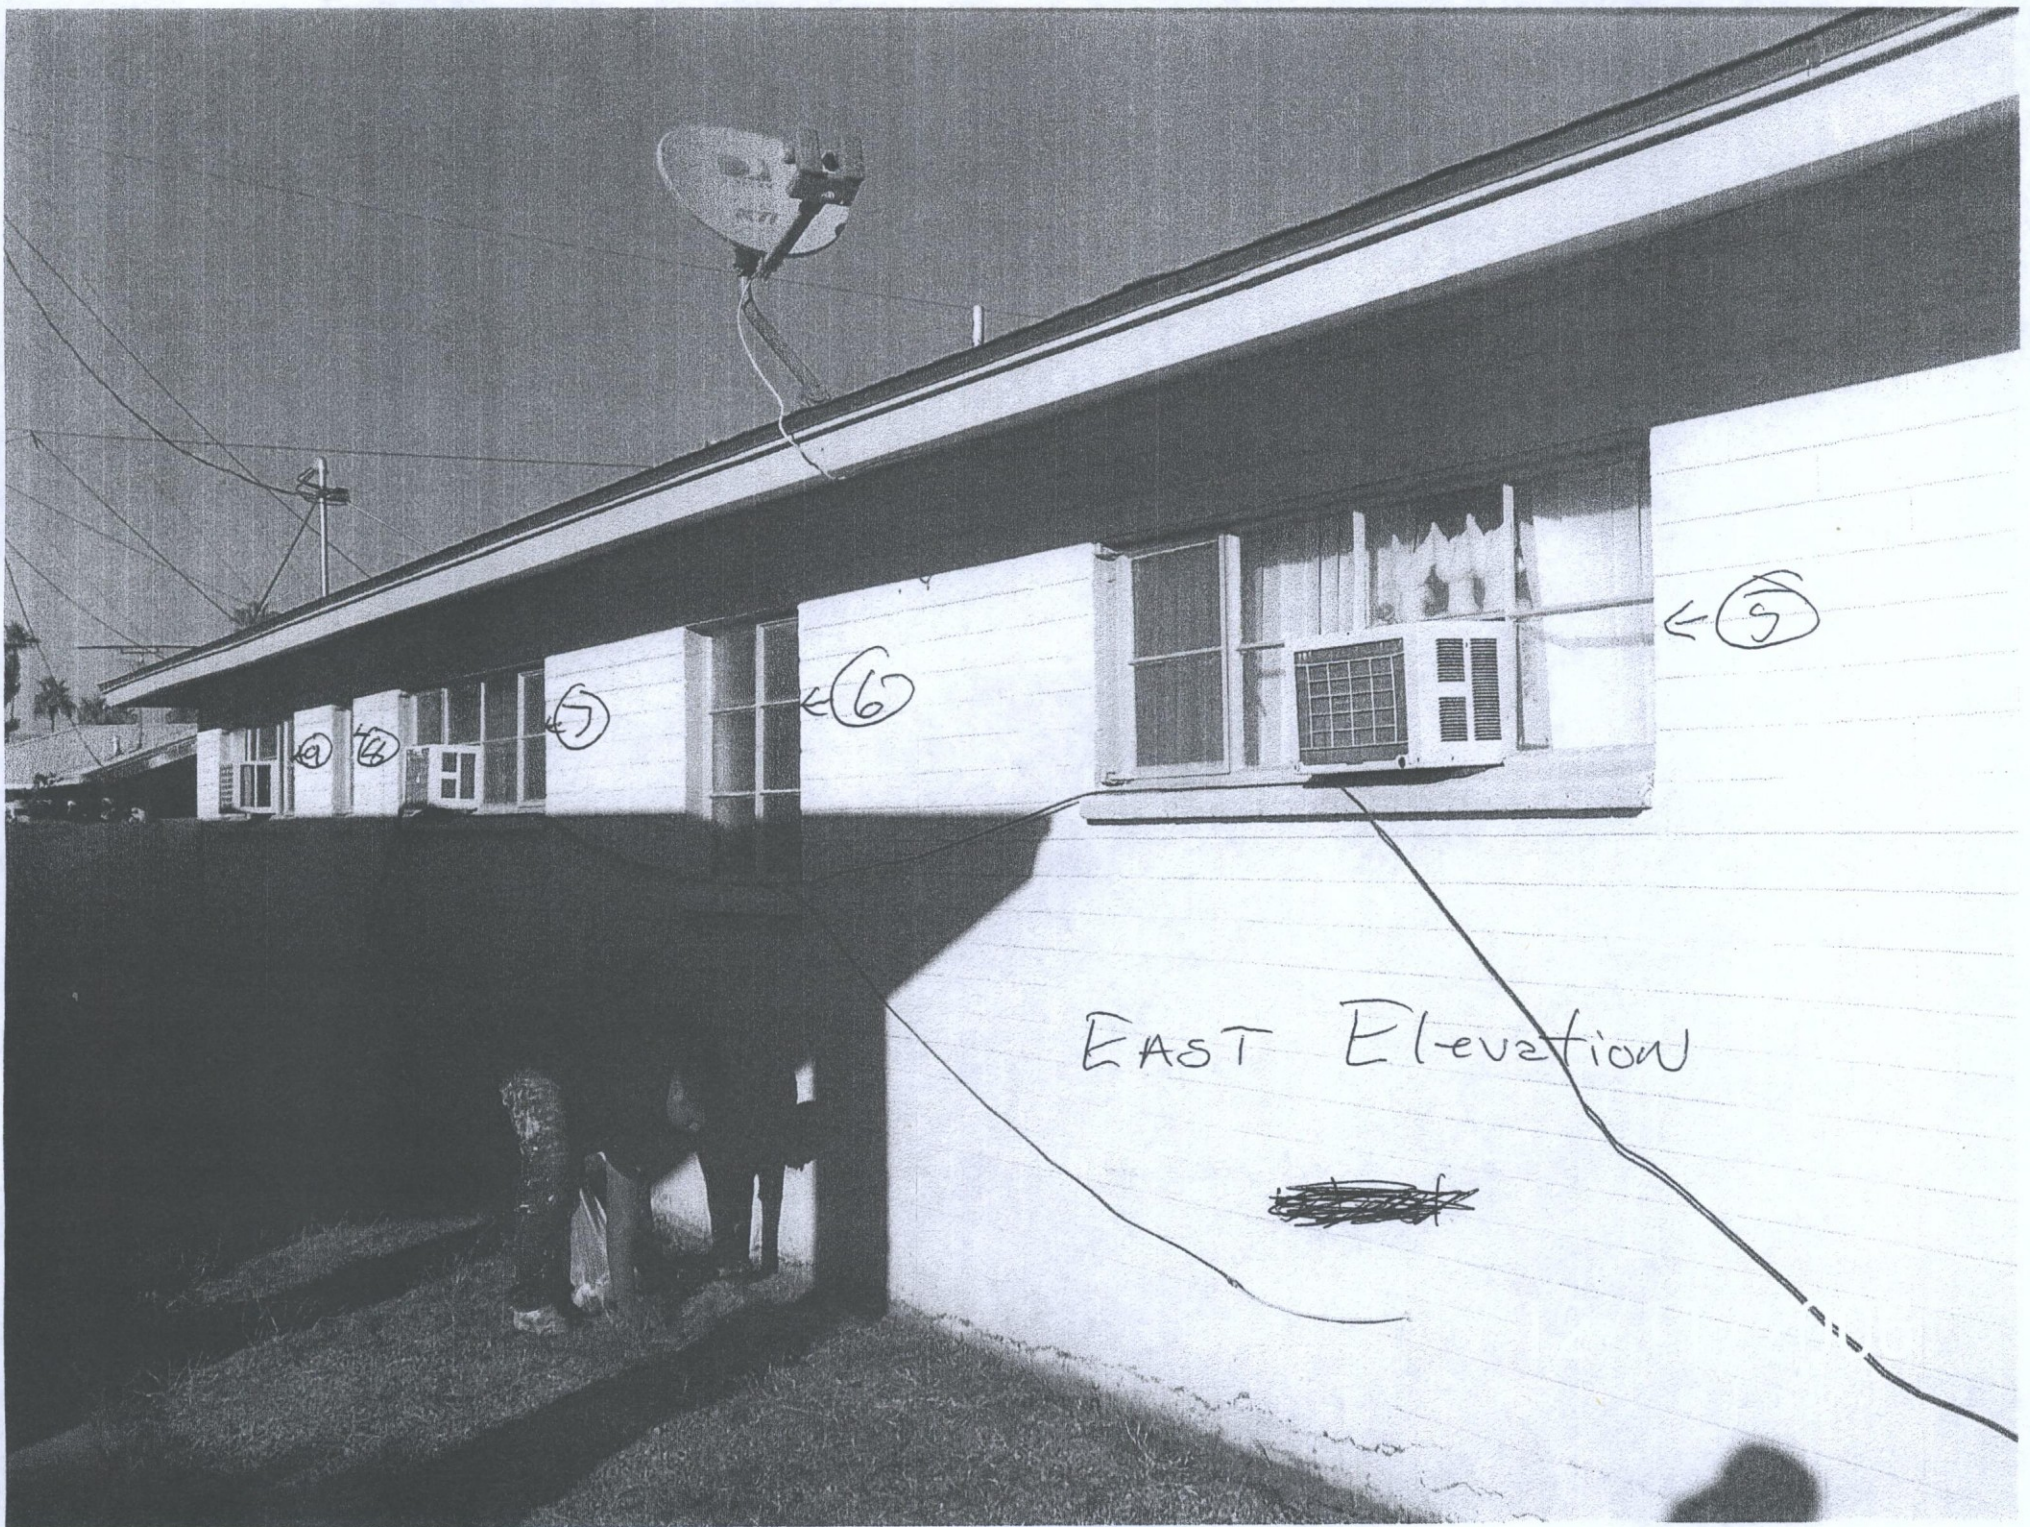

EAST Elevation

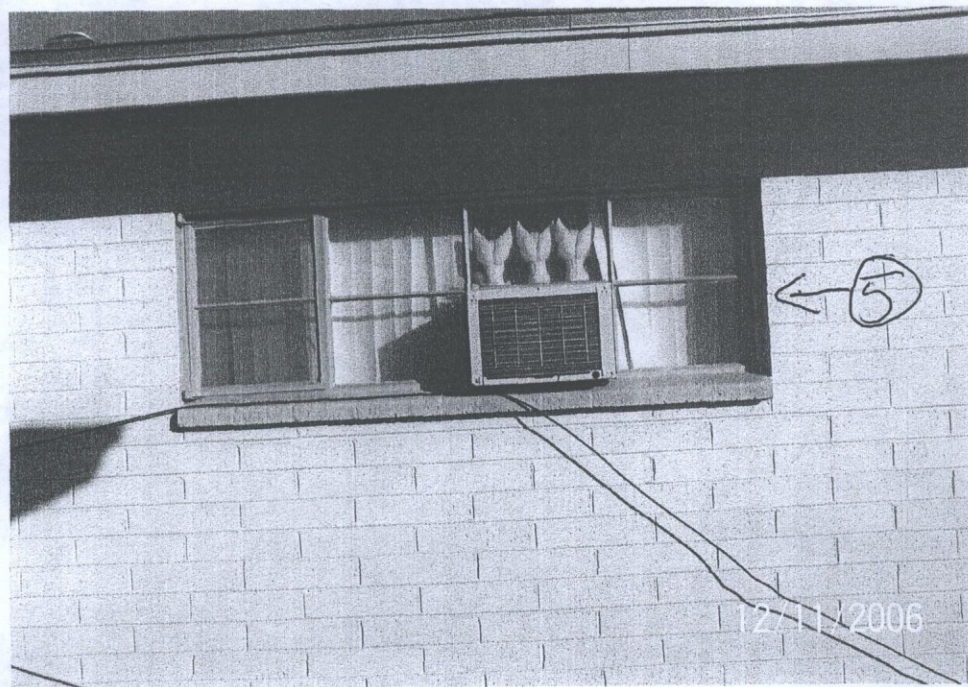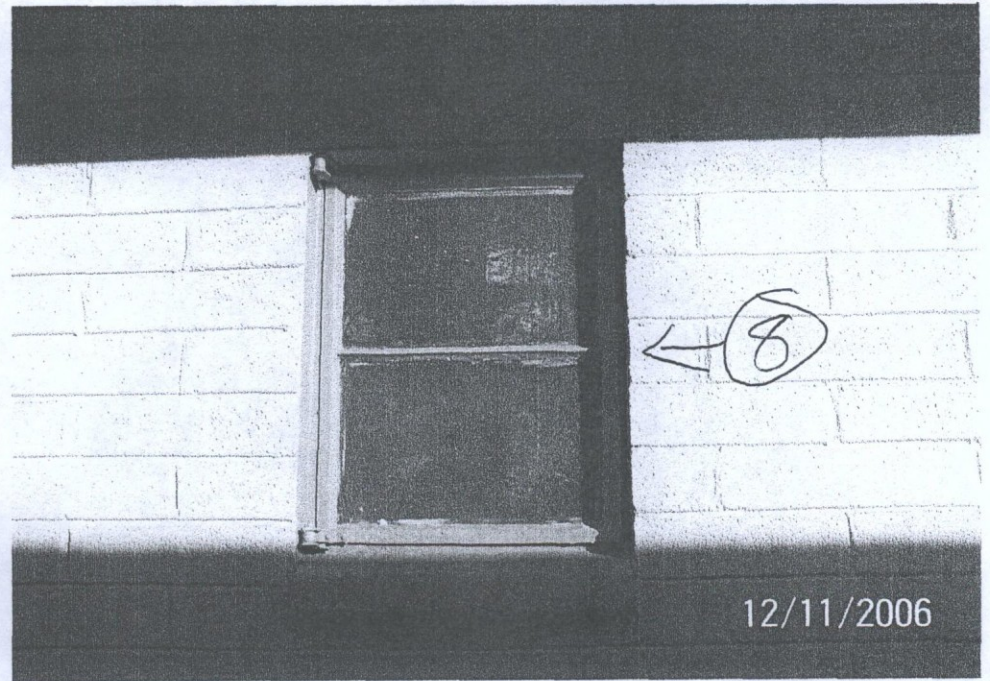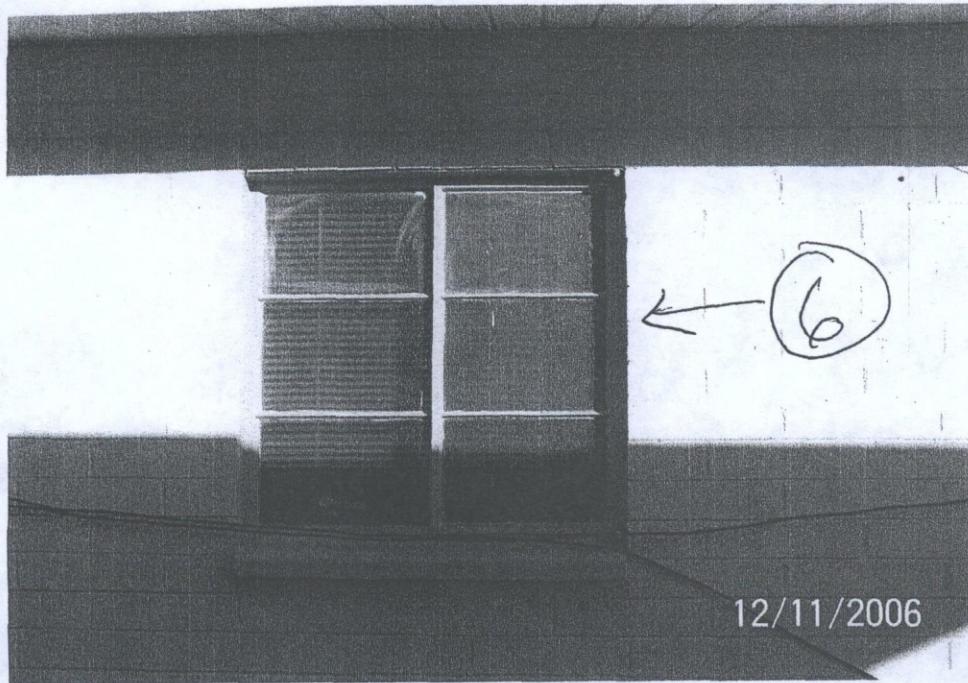

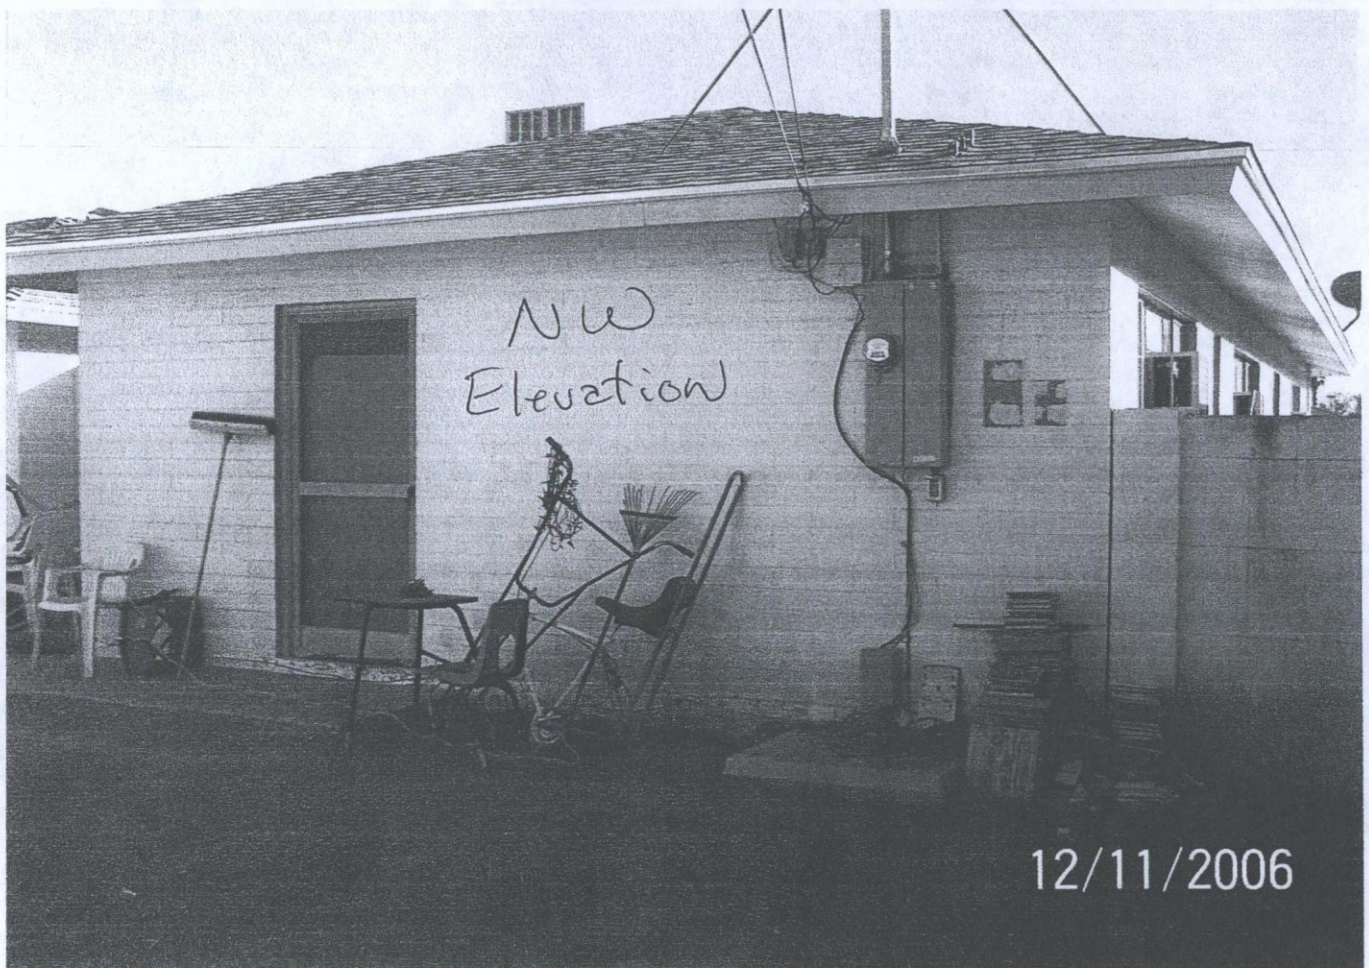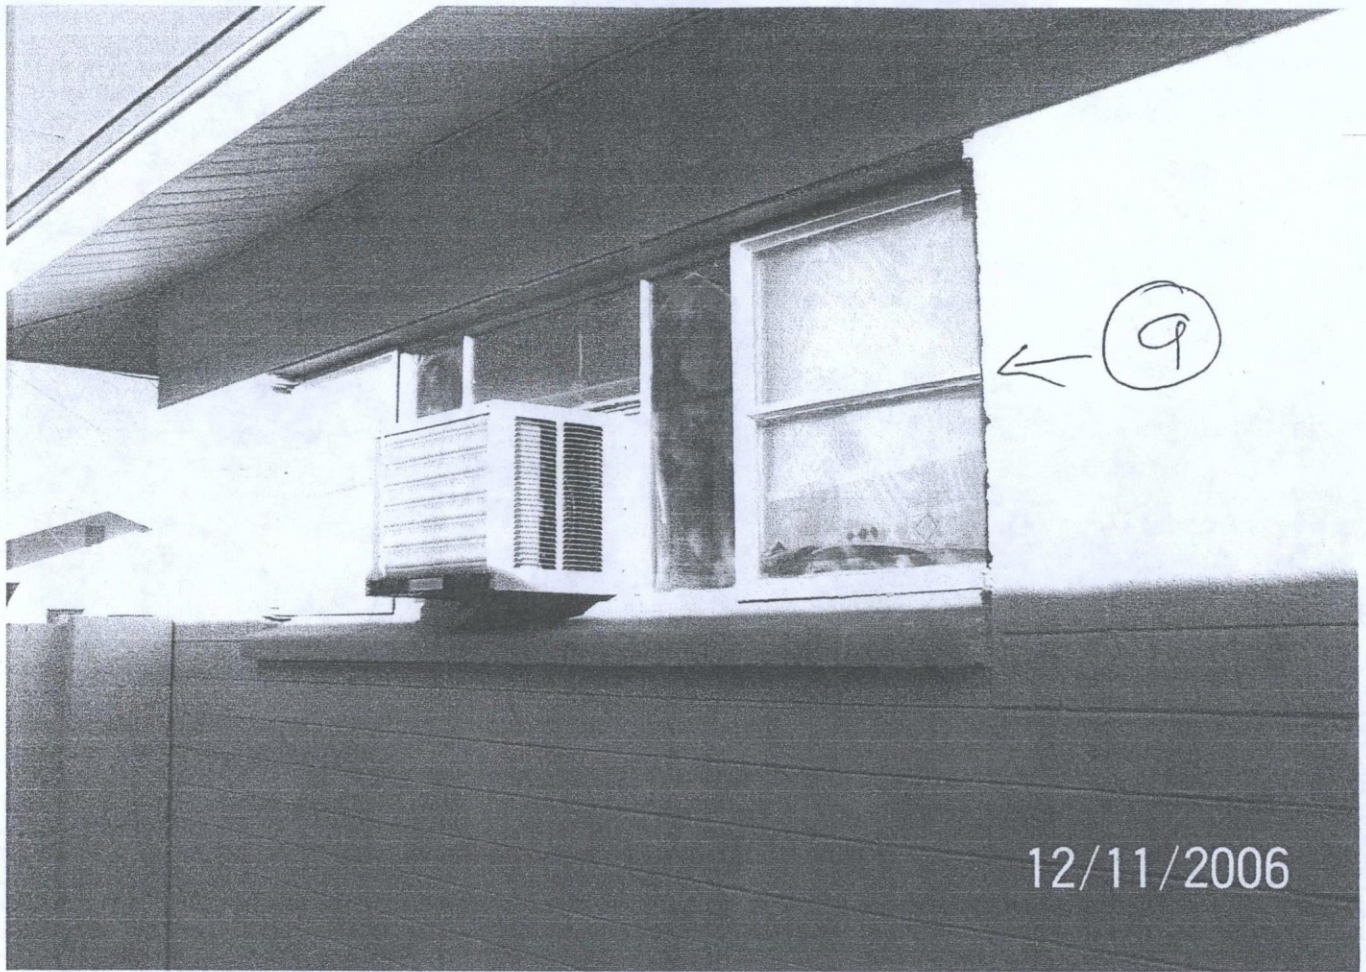

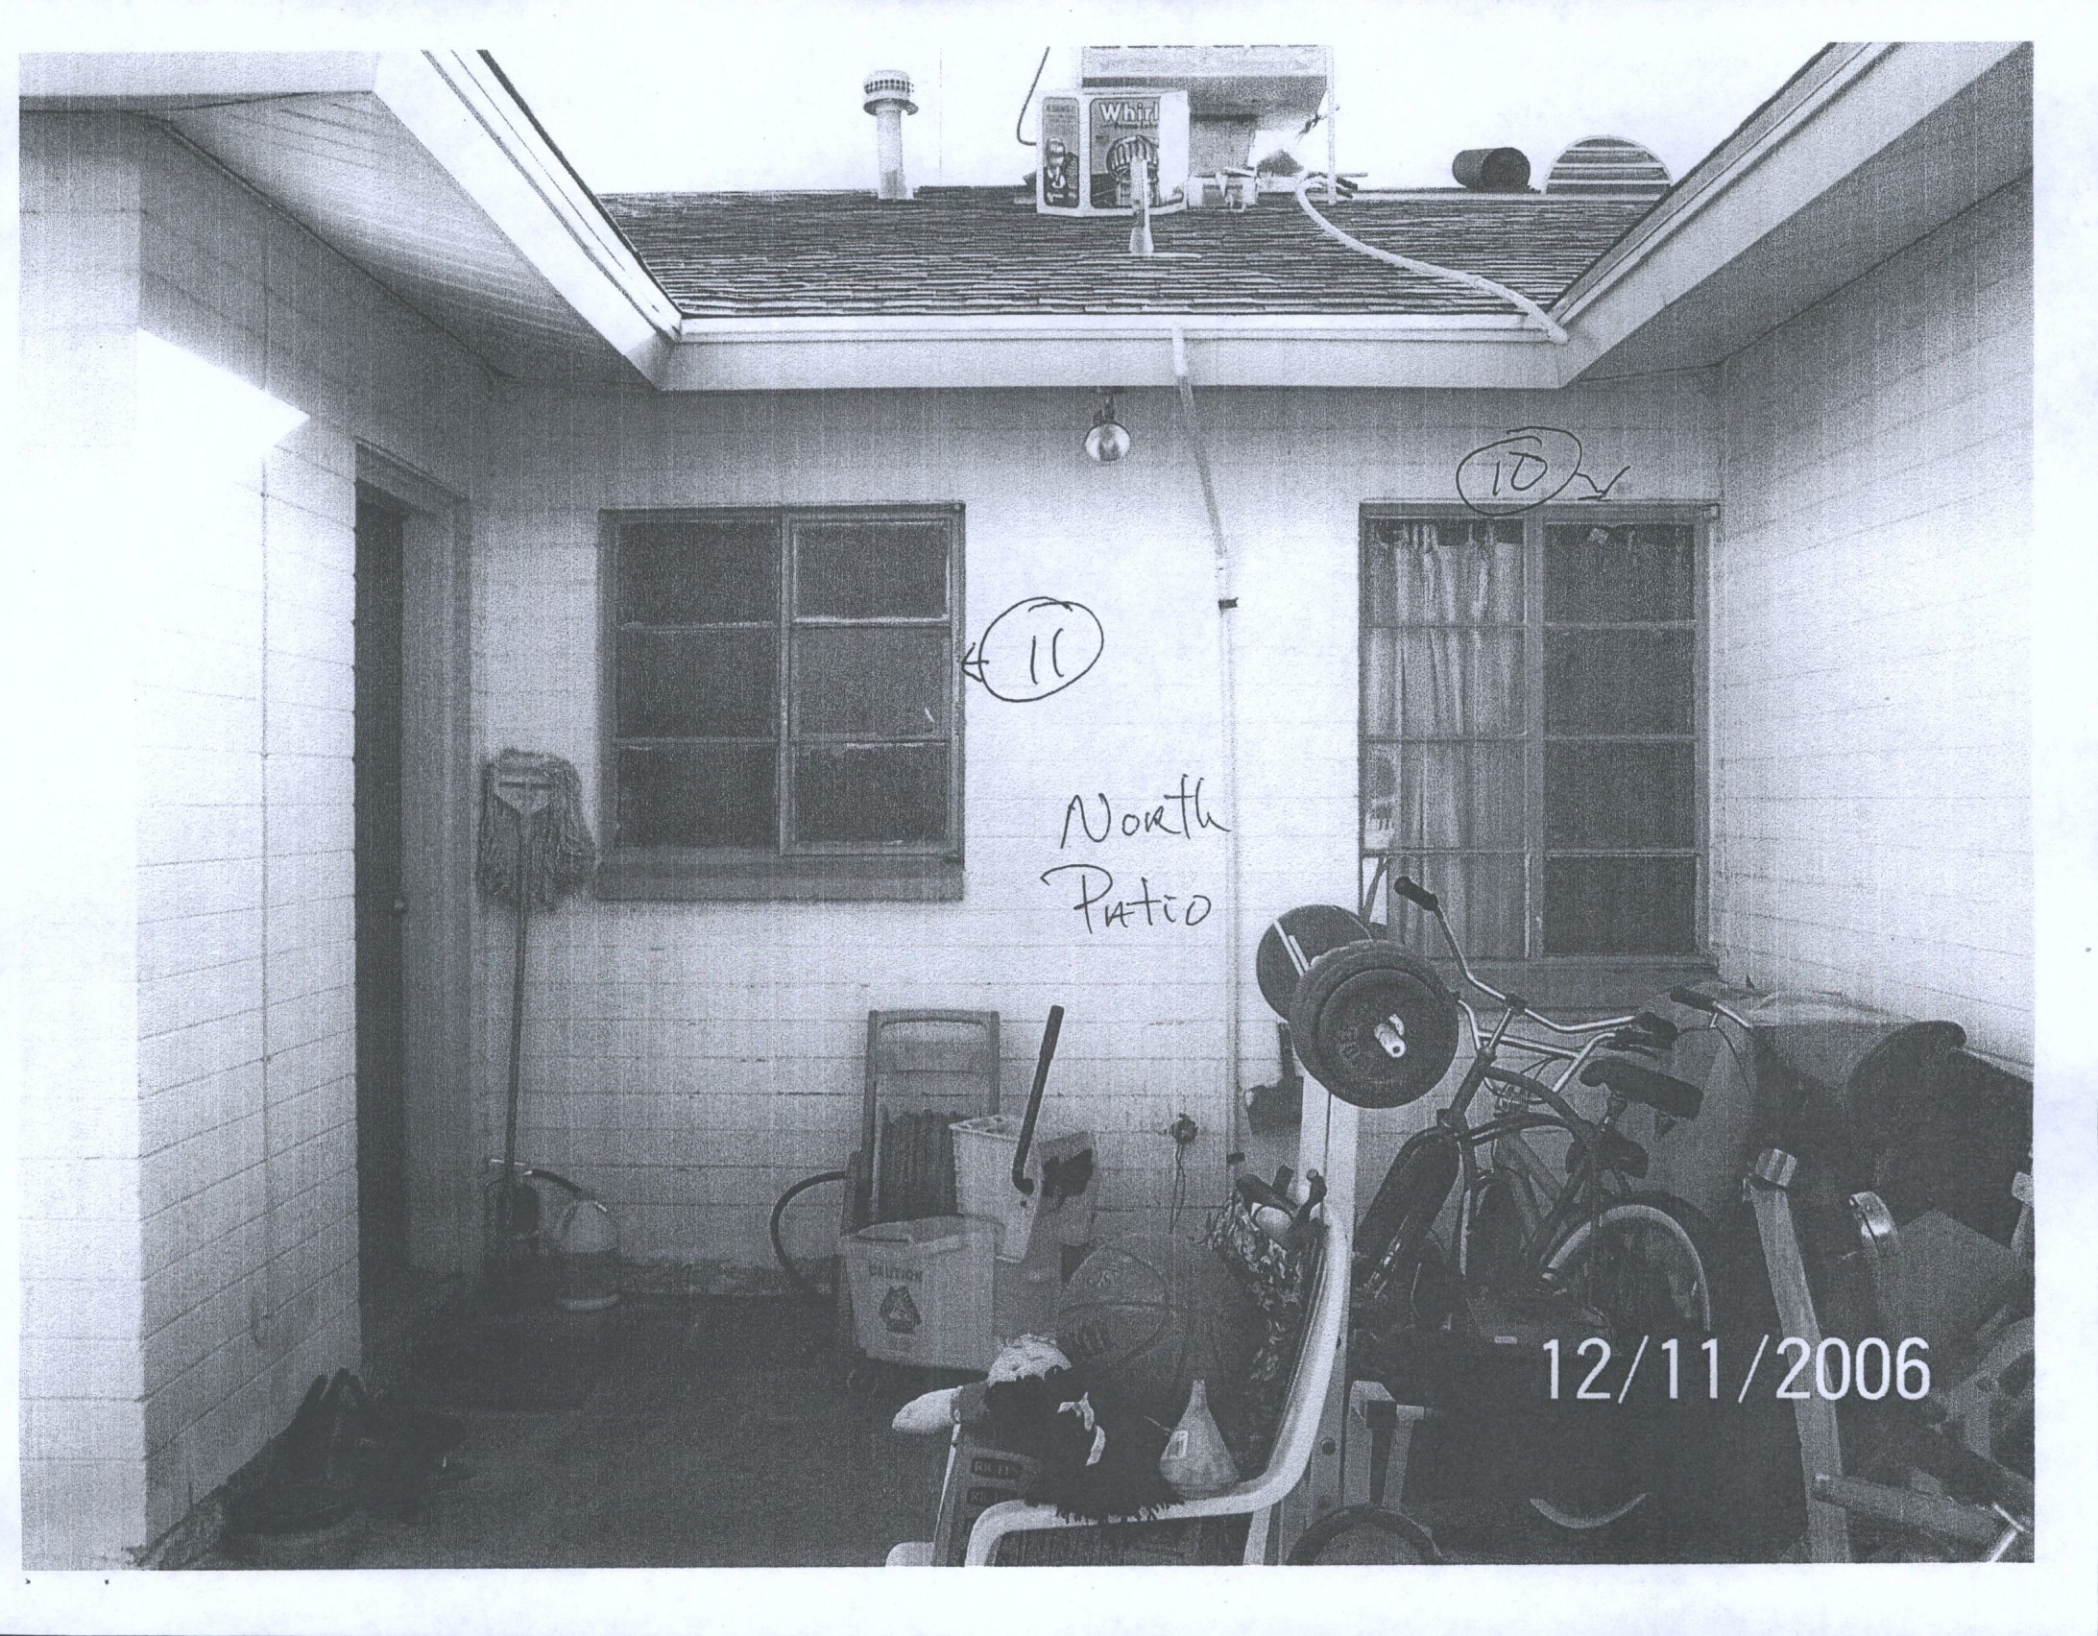

11

10

North
Patio

12/11/2006