



Simulations
Photos
All Graphics (no plans)

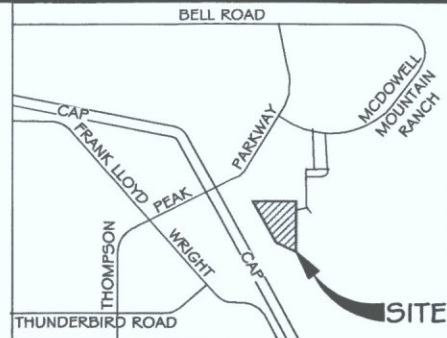

VICINITY MAP
NOT TO SCALE

DEVELOPER / OWNER
CAMELOT HOMES, INC
6607 N SCOTTSDALE RD, STE H100
SCOTTSDALE, AZ 85250
PH: (480) 367-4316
CONTACT: MR. THOMAS KIRK
TKIRK@CAMELOTHOMES.COM

CIVIL ENGINEER
LAND DEVELOPMENT TEAM, LLC
3420 EAST SHEA BLVD, SUITE 156
PHOENIX, ARIZONA 85028
PH: (602) 396-5700
FAX: (602) 396-5701
CONTACT: CURTIS L. BROWN, P.E.
CBROWN@LD-TEAM.COM

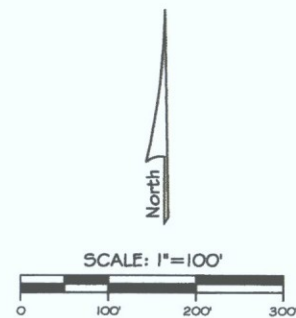

WESTWORLD 15 - STATE LAND
CONTEXT AERIAL
SCOTTSDALE, AZ




6-PP-2016
12/22/2016

Date: 12/15/2016
Project: 16CH1104
File: 16CH1104_ContextAerial
Scale: 1" = 150'

SHEET
OF

851-PA-2016

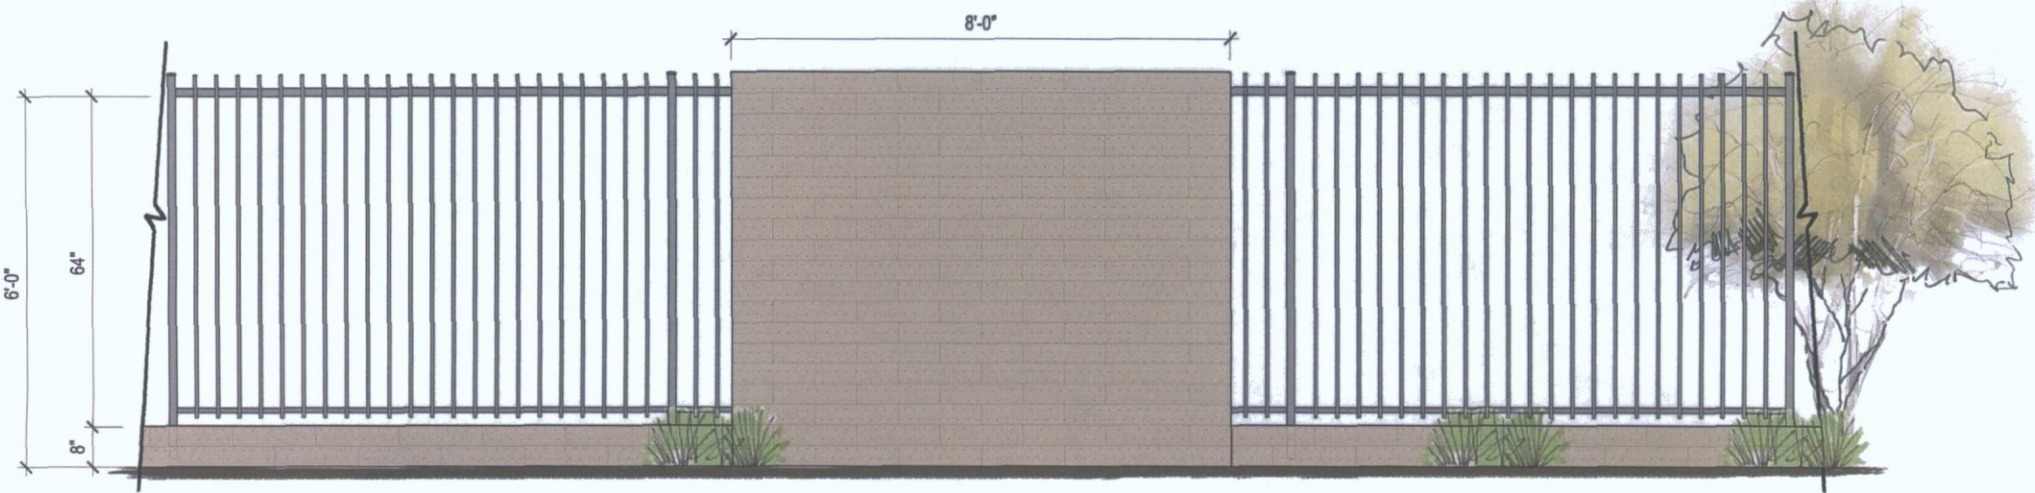

FENCE PILASTER ELEVATION

