

MERCADO DEL LAGO



BLDG. 'D' & 'E' SOUTHEAST ELEVATION
N.T.S.

20-DR-16
APPROVED
6-15-17
DATE
* Design Revision

THIS DRAWING IS PROVIDED AS AN INSTRUMENT OF SERVICE BY APJM, INC. AND/OR ITS CONSULTANT, AND IS INTENDED FOR USE ON THIS PROJECT ONLY. THIS DRAWING REMAINS THE PROPERTY OF APJM, INC., AND SHALL BE RETURNED TO THEM UPON COMPLETION OF THE CONSTRUCTION WORK. PURSUANT TO THE ARCHITECTURAL MORIS COPYRIGHT ACT OF 1990, ALL DRAWINGS, SPECIFICATIONS, NOTES AND DETAILS, INCLUDING THE OVERALL FORM, ARRANGEMENT AND COMPOSITION OF SPACES AND ELEMENTS APPEARING HEREIN CONSTITUTE THE ORIGINAL, UNPUBLISHED WORK OF APJM, INC., AND/OR ITS CONSULTANT. ANY REPRODUCTION, USE, OR DISCLOSURE OF INFORMATION CONTAINED HEREIN WITHOUT WRITTEN CONSENT FROM APJM, INC. IS EXPRESSLY PROHIBITED. ©2016 APJM, INC.

MERCADO DEL LAGO



8300 N HAYDEN ROAD, SCOTTSDALE ARIZONA 85258

APJM
ARCHITECTURE PLANNING INTERIORS

T: 480.596.0709
WWW.APJM.COM


8300 NORTH HAYDEN ROAD, SUITE A-209
SCOTTSDALE, ARIZONA 85258

DEVELOPMENT
REVIEW SUBMITTAL
NOT FOR CONSTRUCTION
OR RECORDING

DRAWN WR
DATE 6-JUNE-2016
PROJECT 16104.00

EXTERIOR
ELEVATIONS

A9.3A

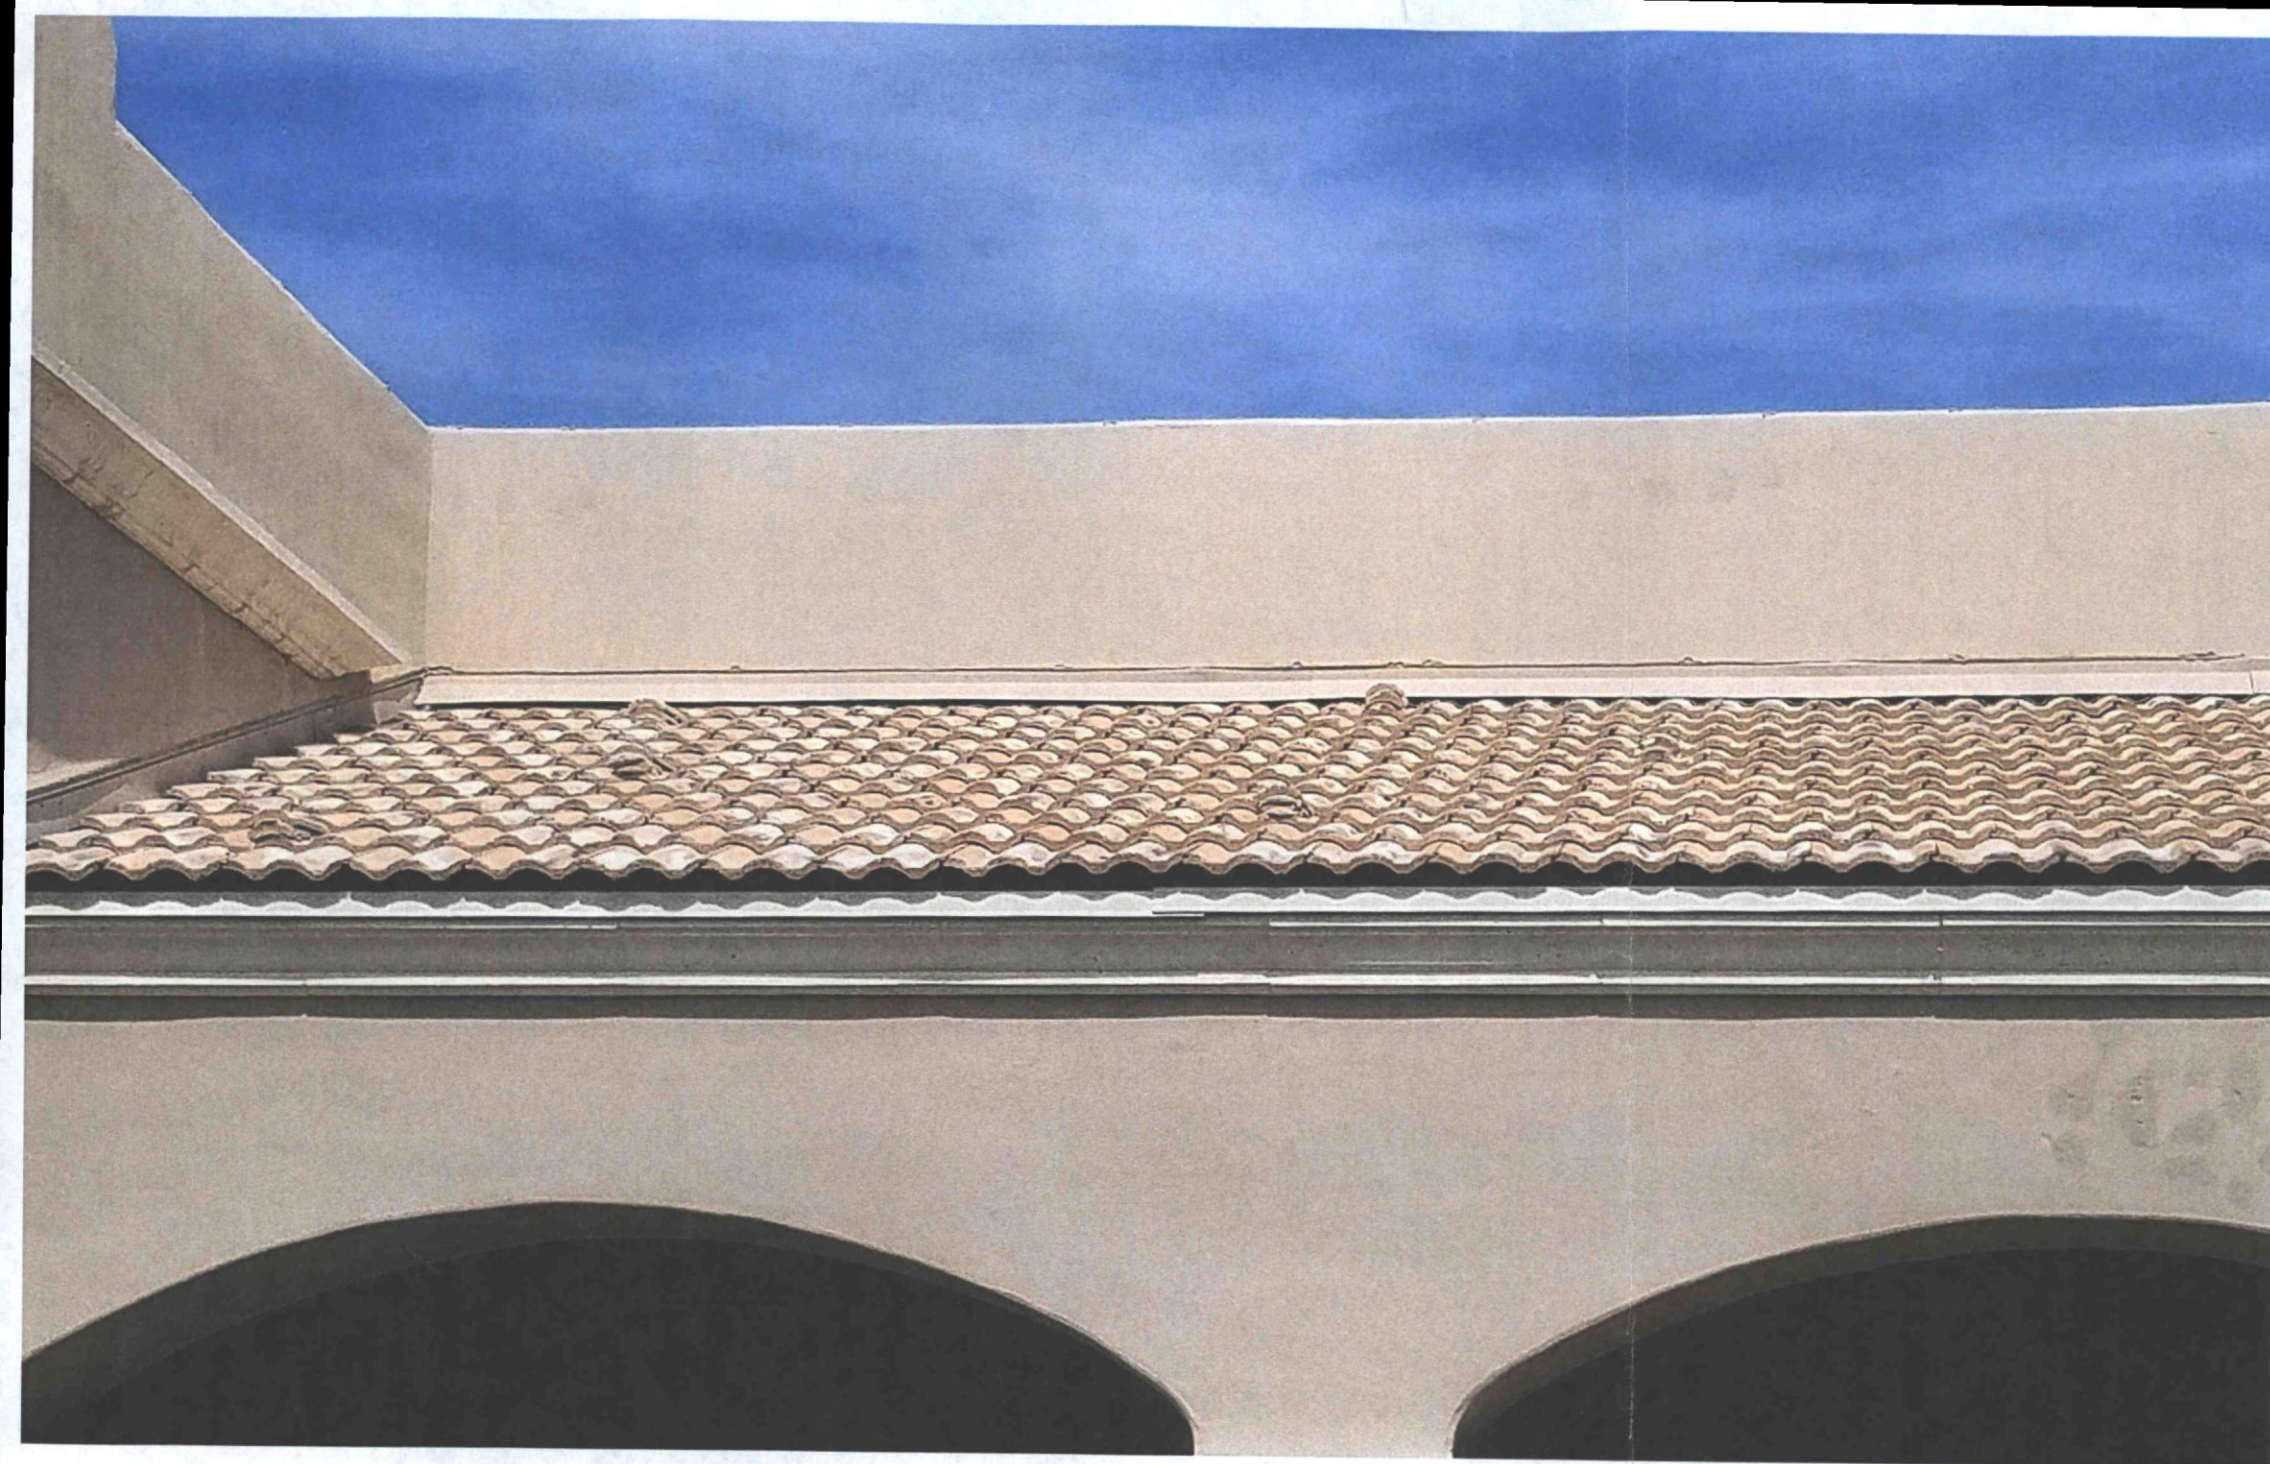

20-DR-16
APPROVED
6-15-17
DATE

* Alternative roof tile