




Simulations
Photos
All Graphics (no plans)

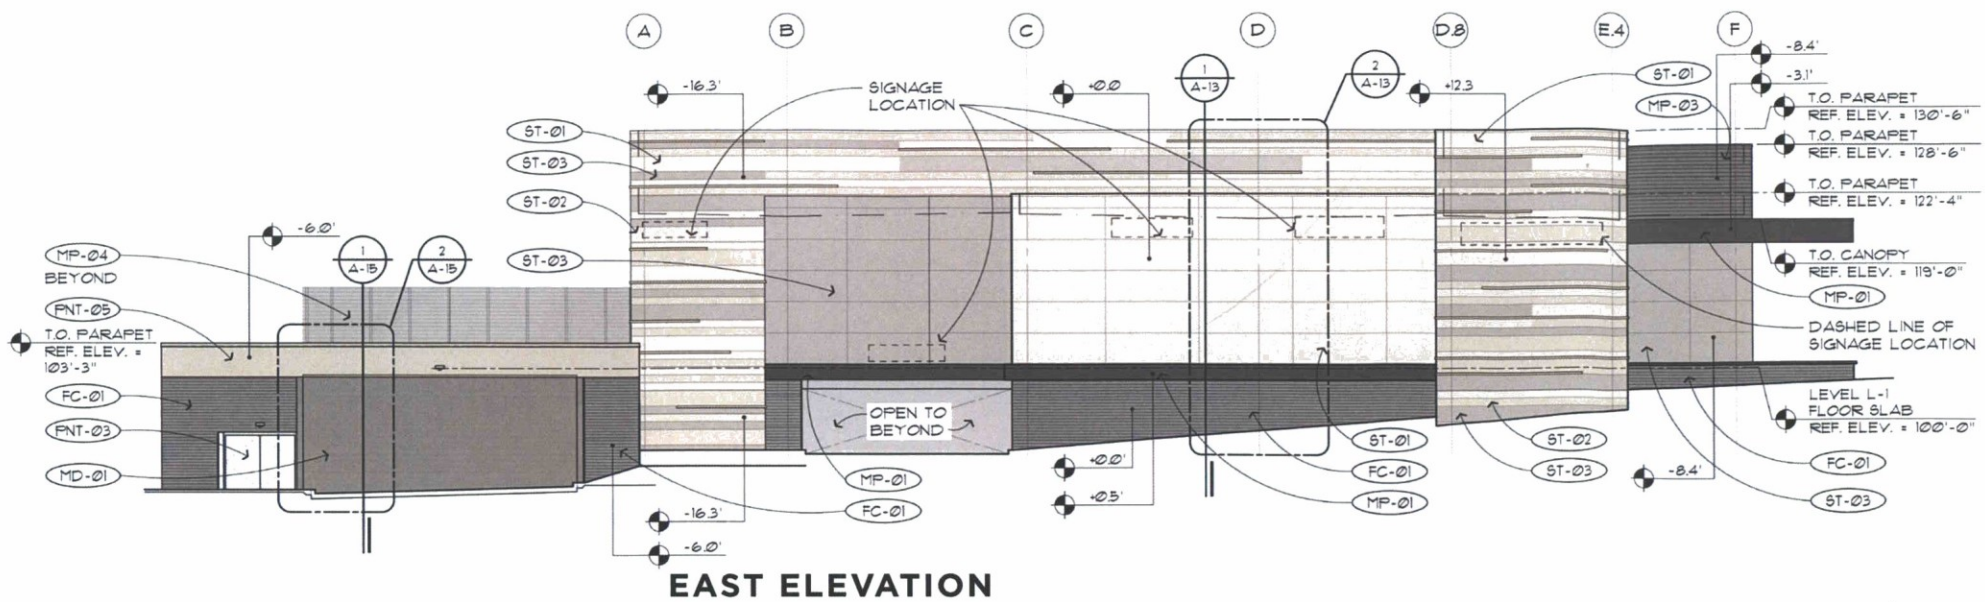


EAST ELEVATION

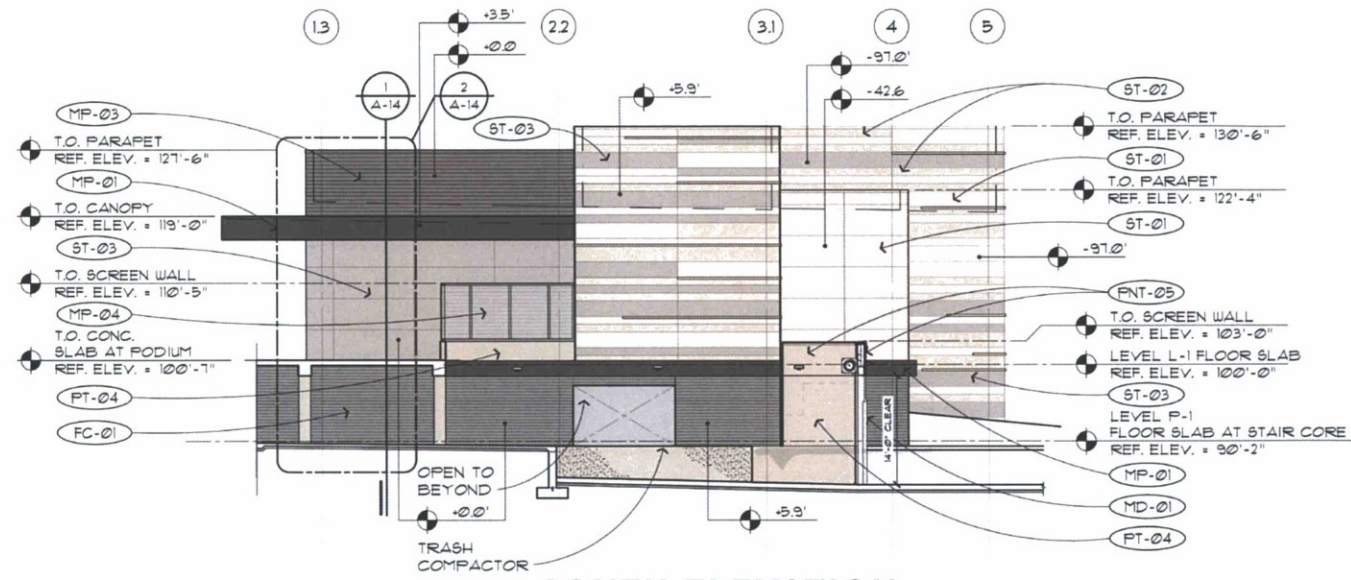





SOUTH ELEVATION

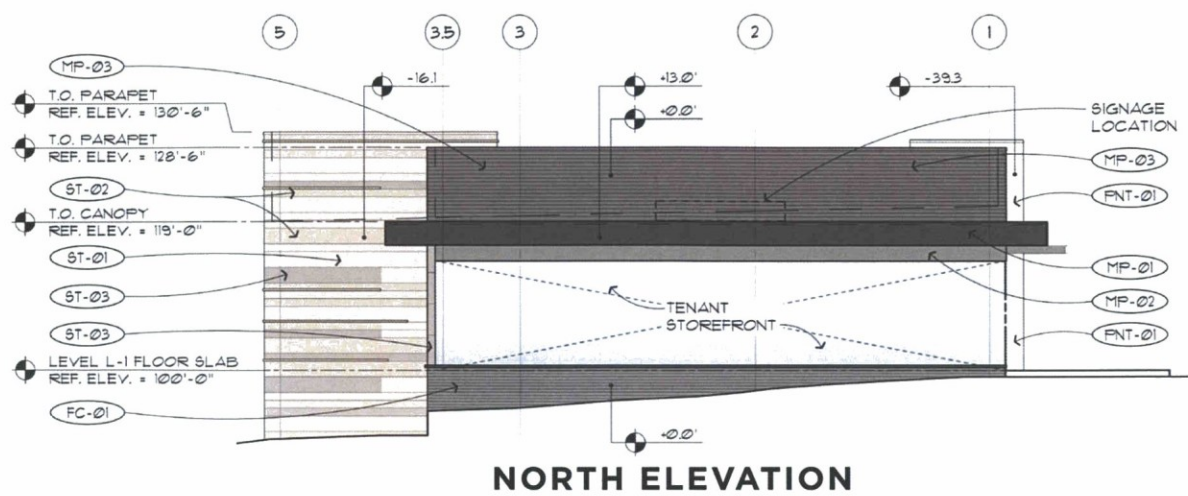





NORTH ELEVATION

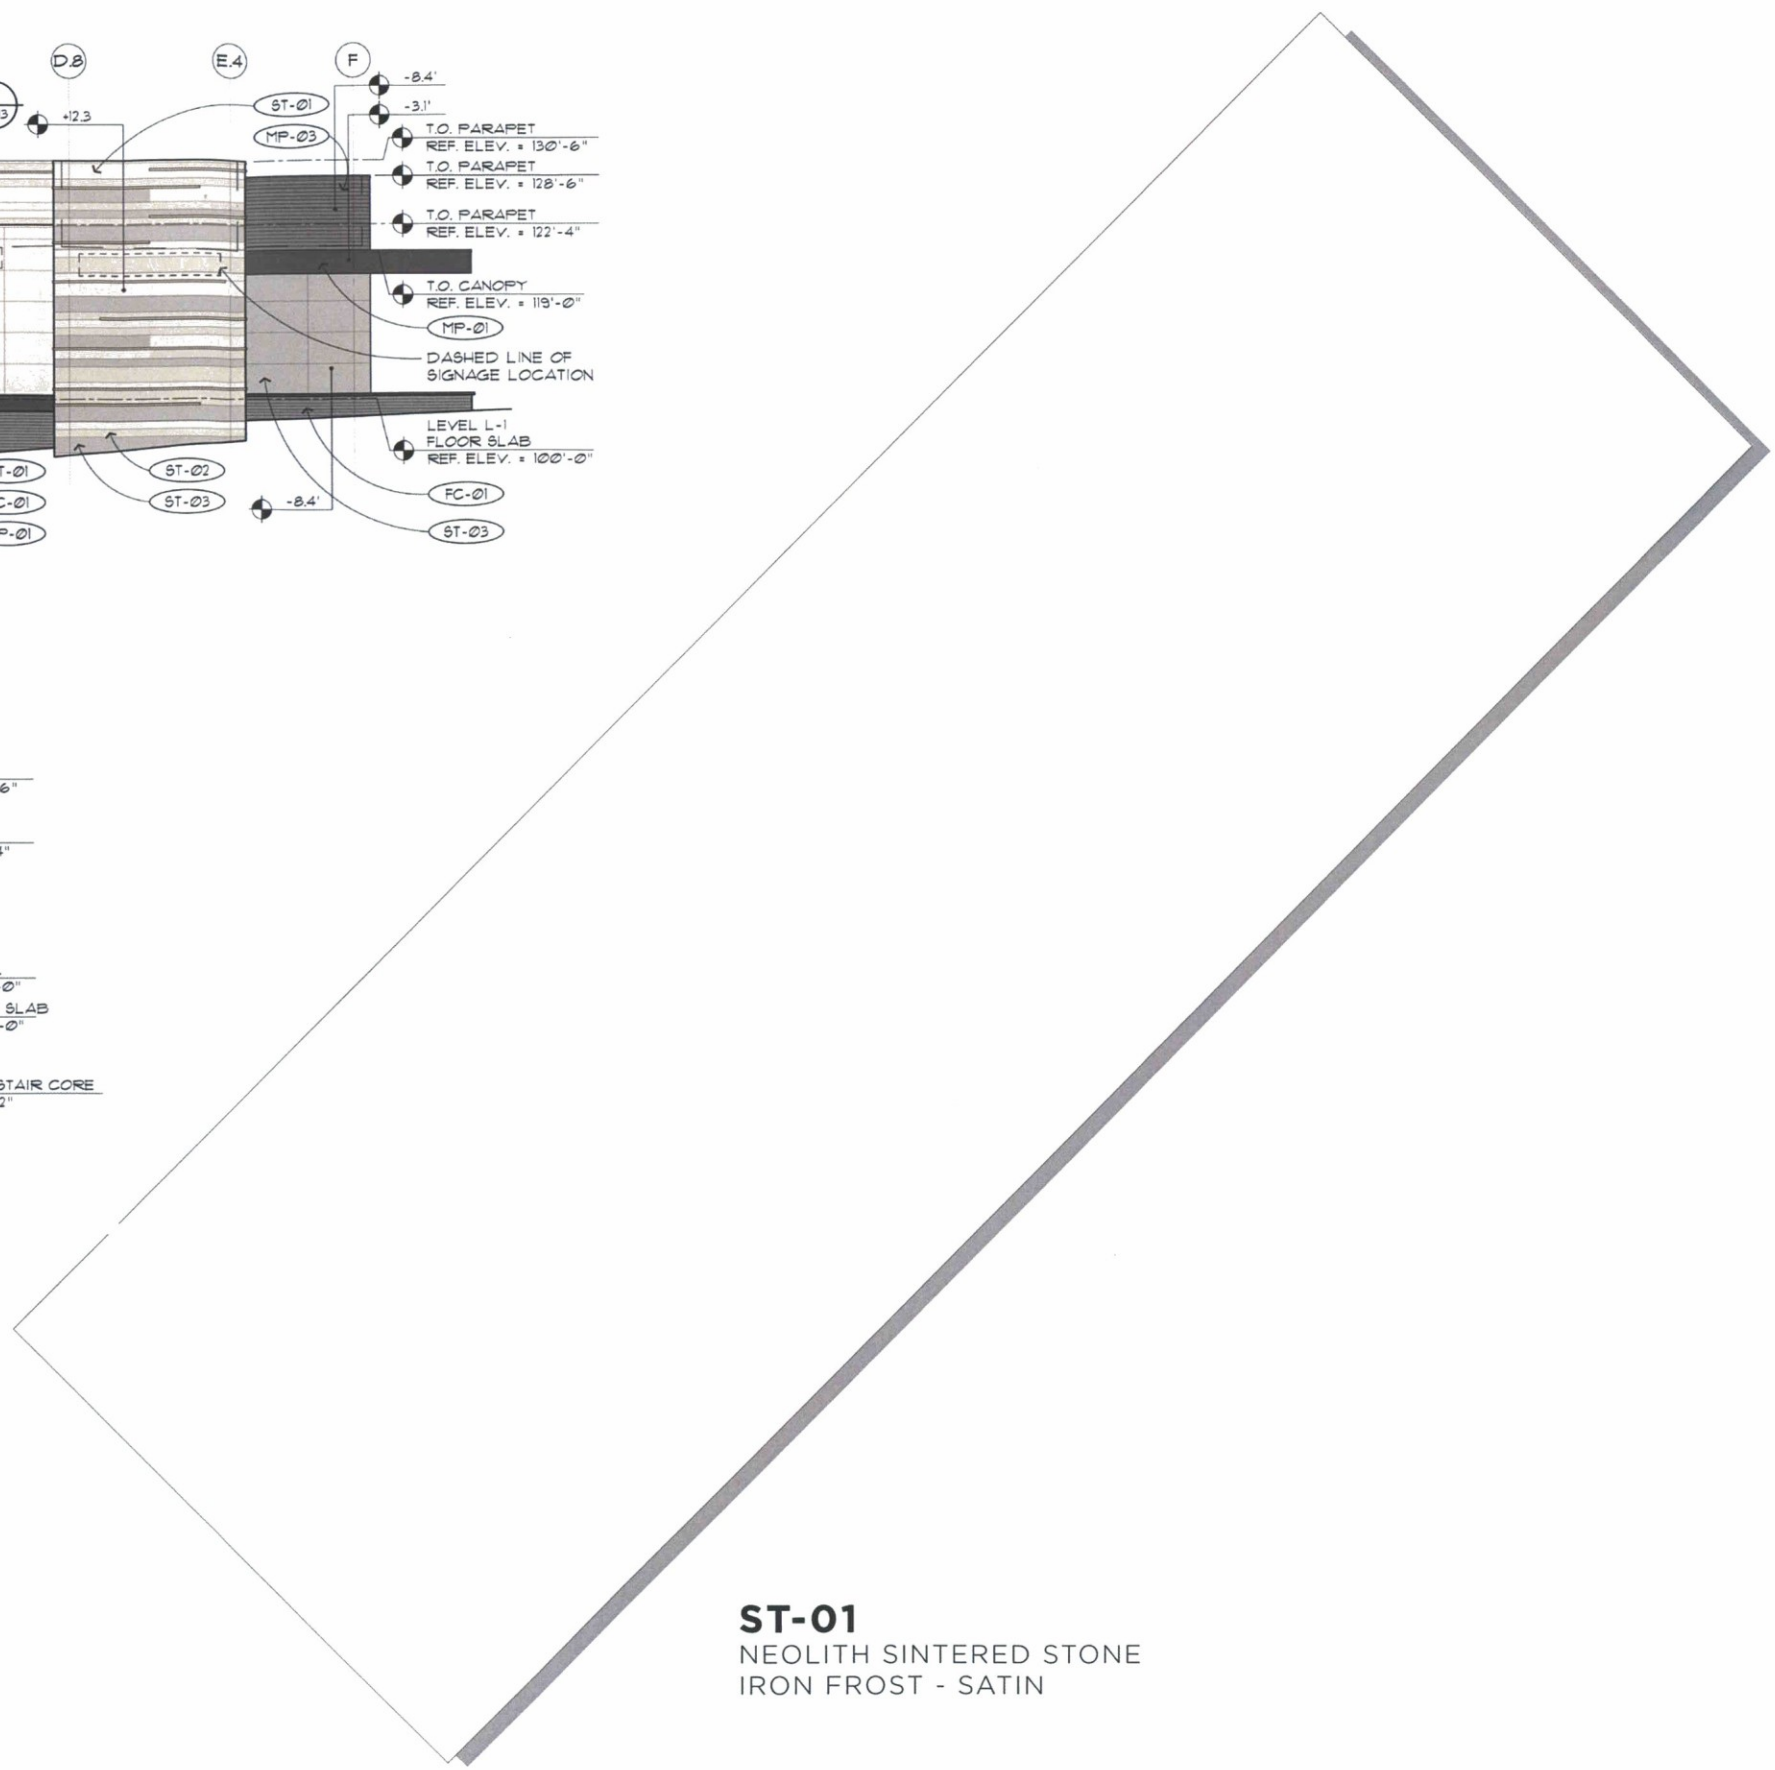

ST-01
NEOLITH SINTERED STONE
IRON FROST - SATIN

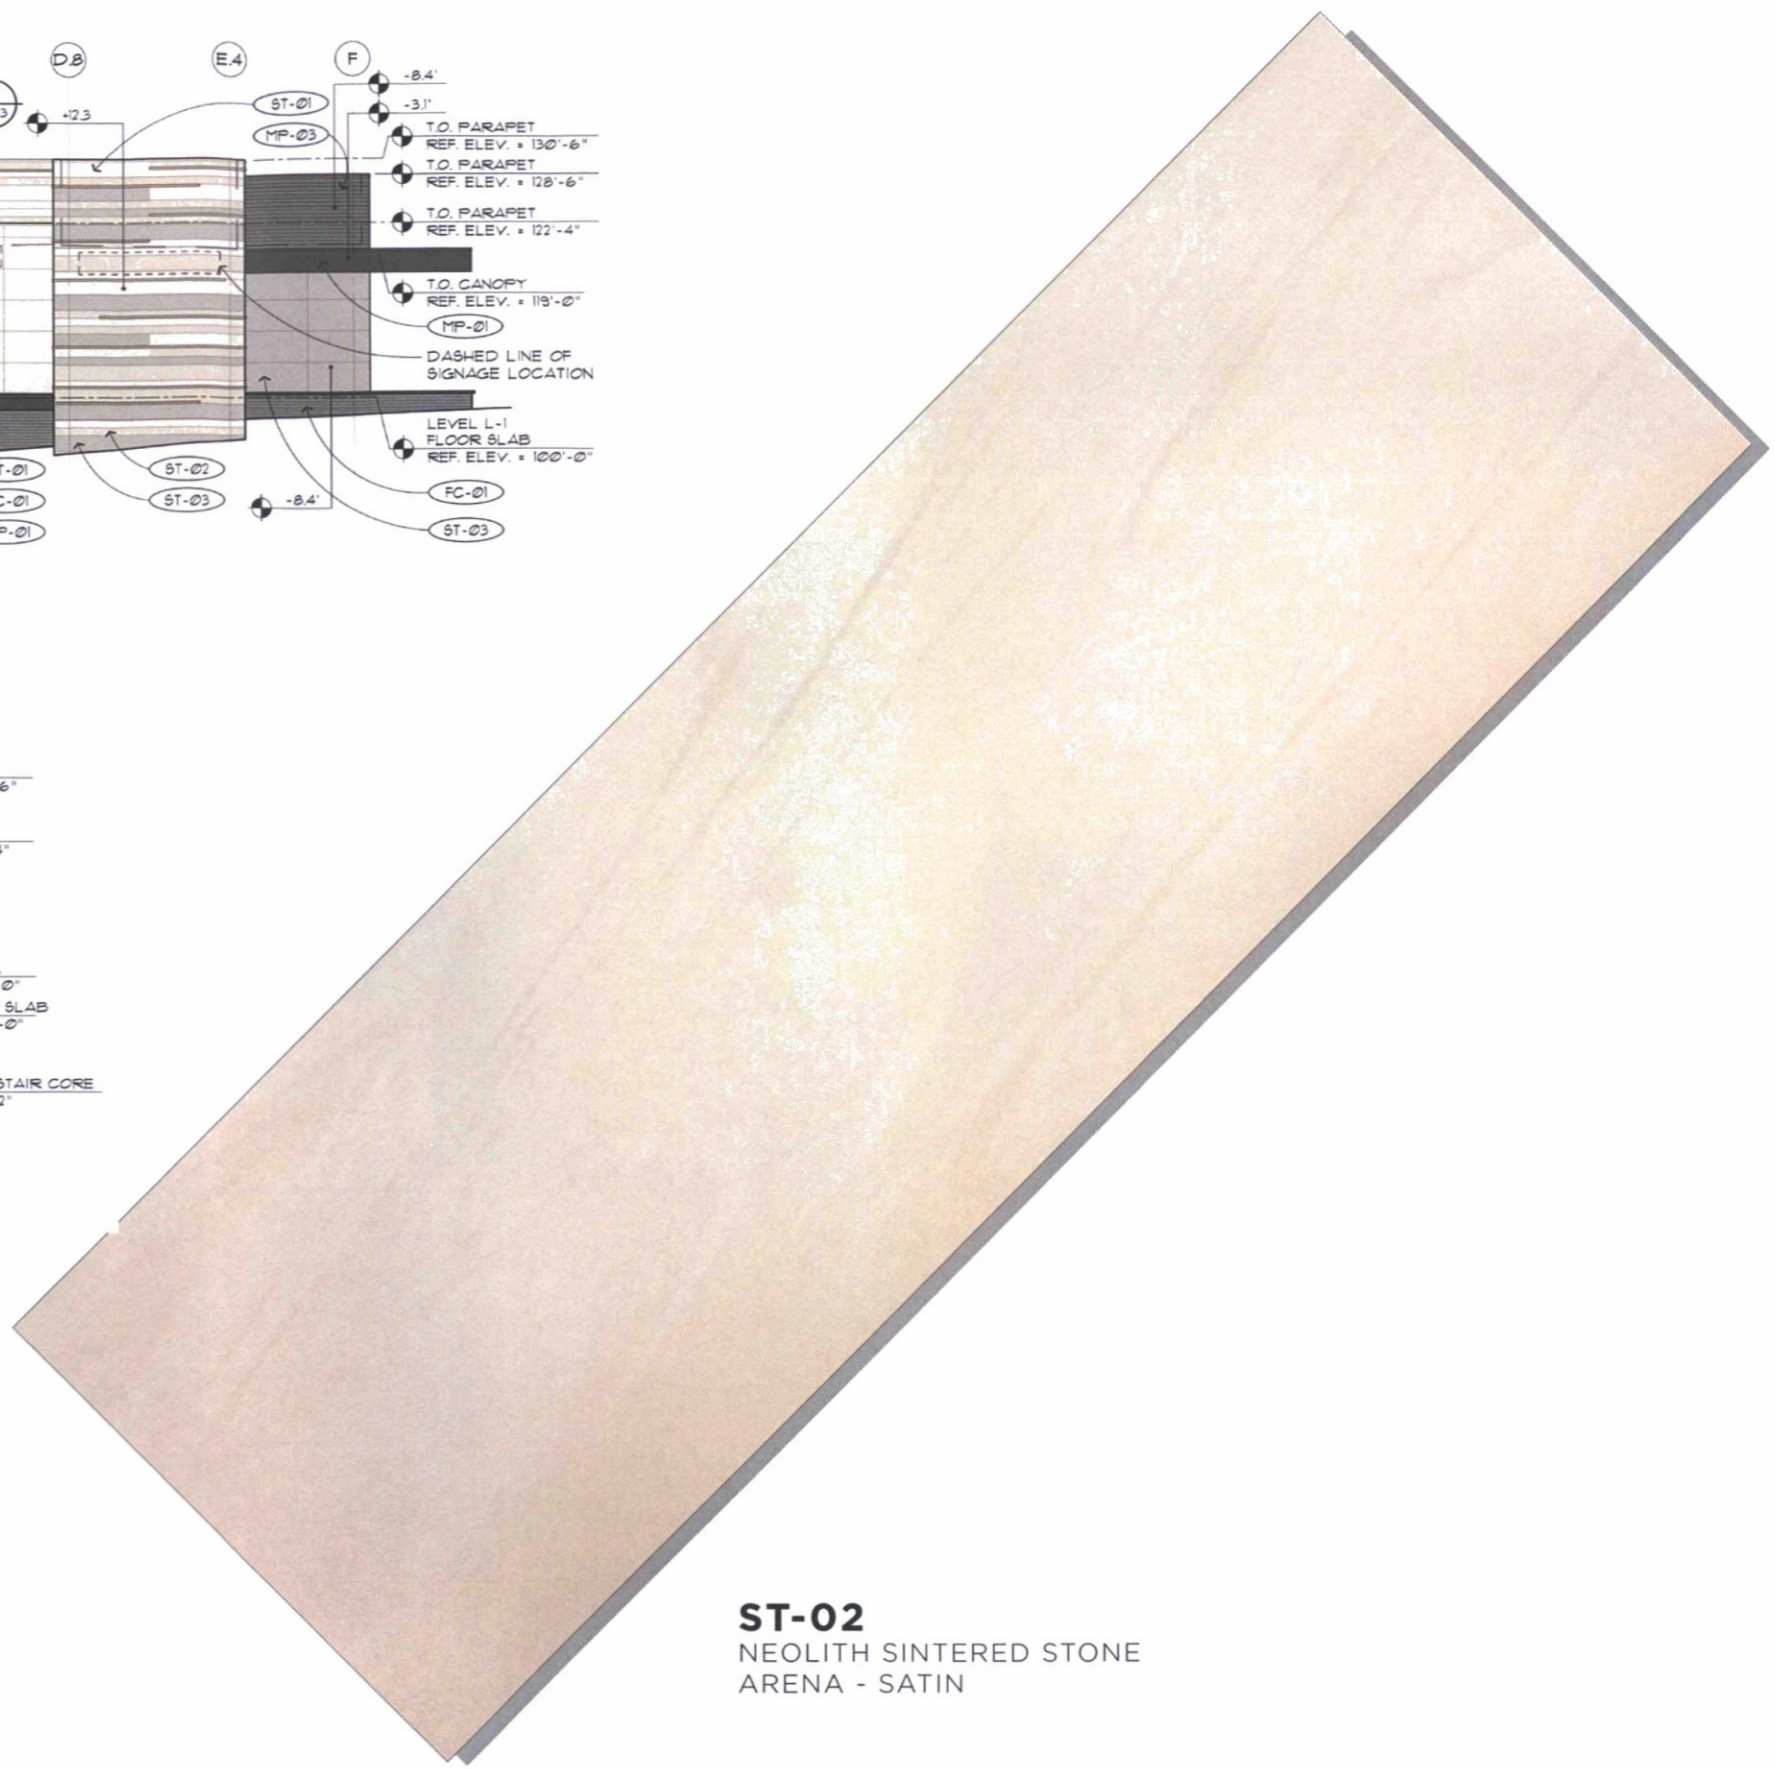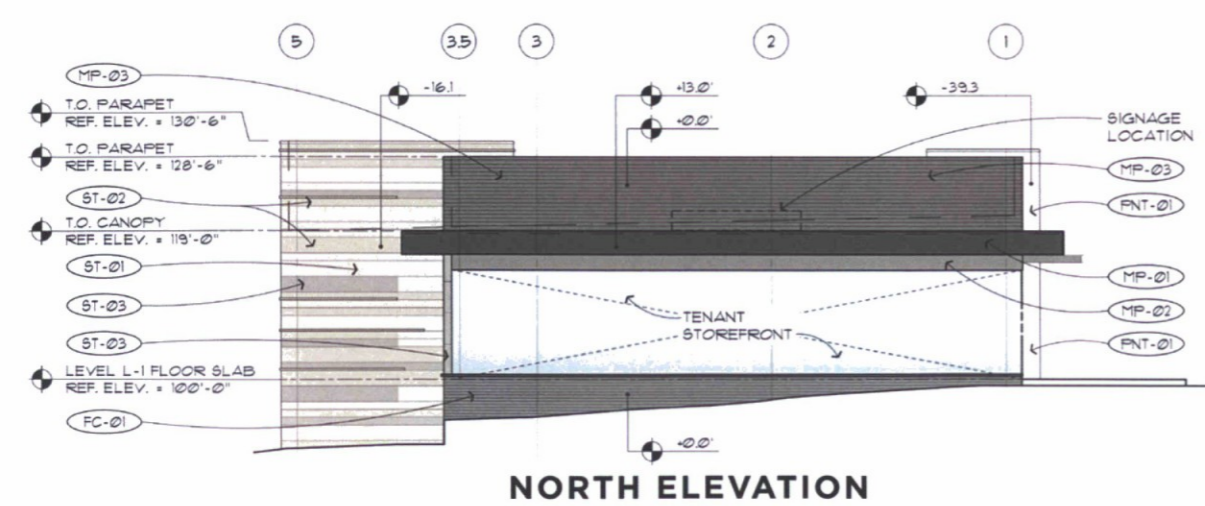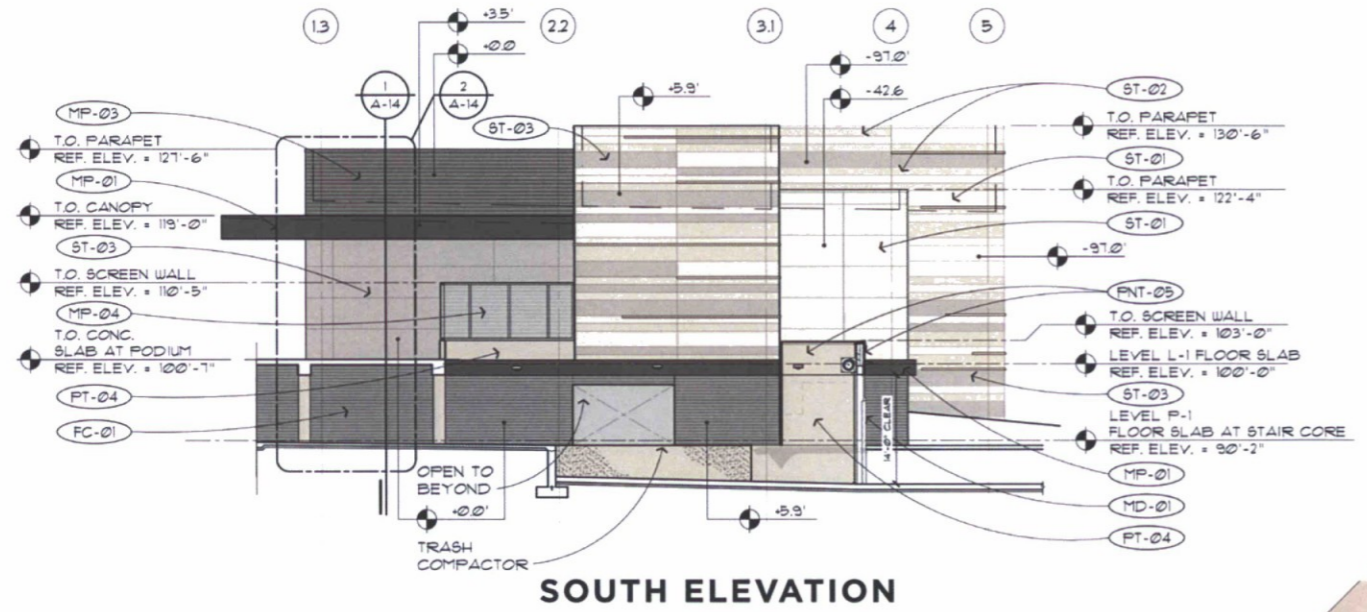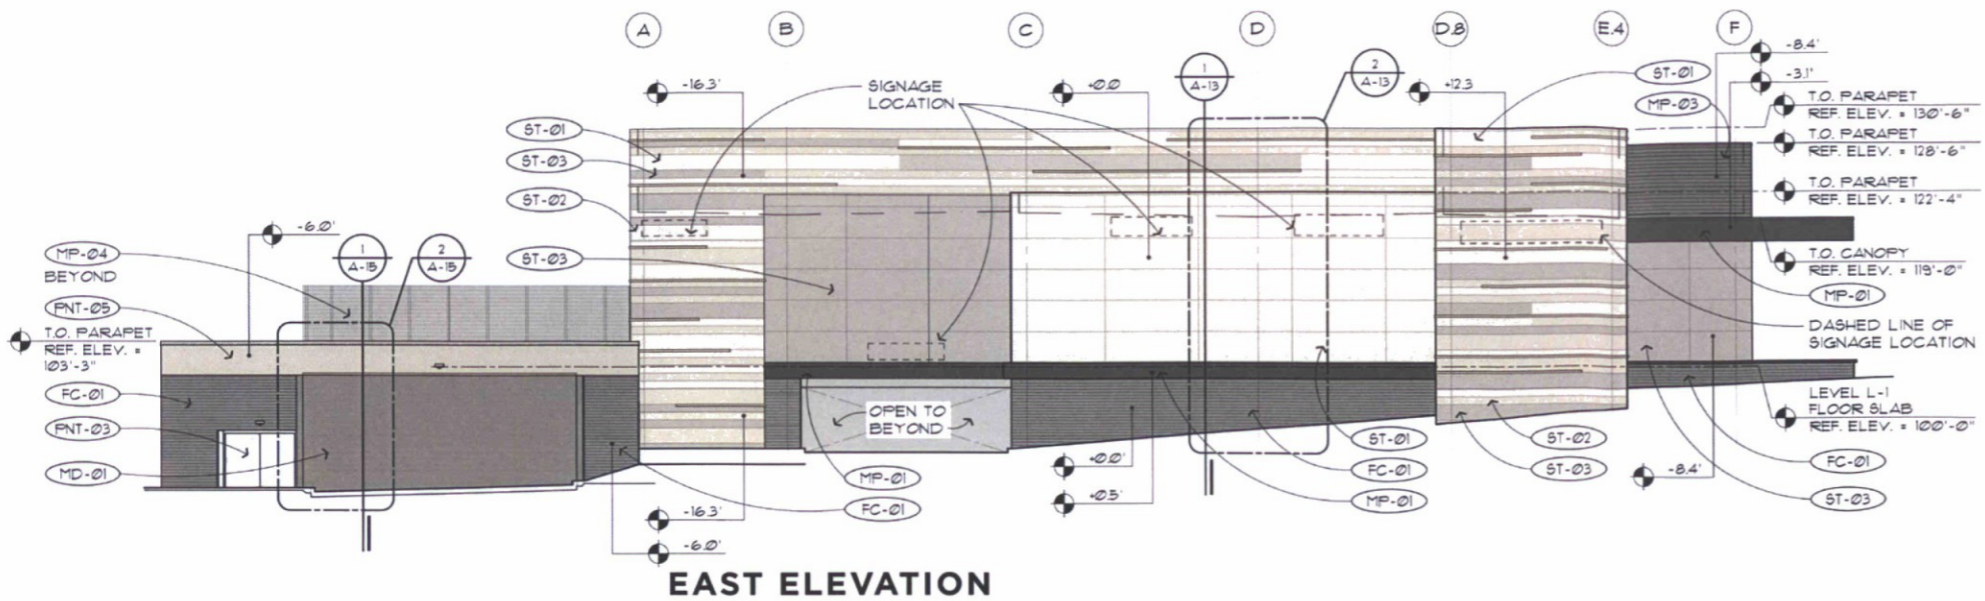

ST-02
NEOLITH SINTERED STONE
ARENA - SATIN

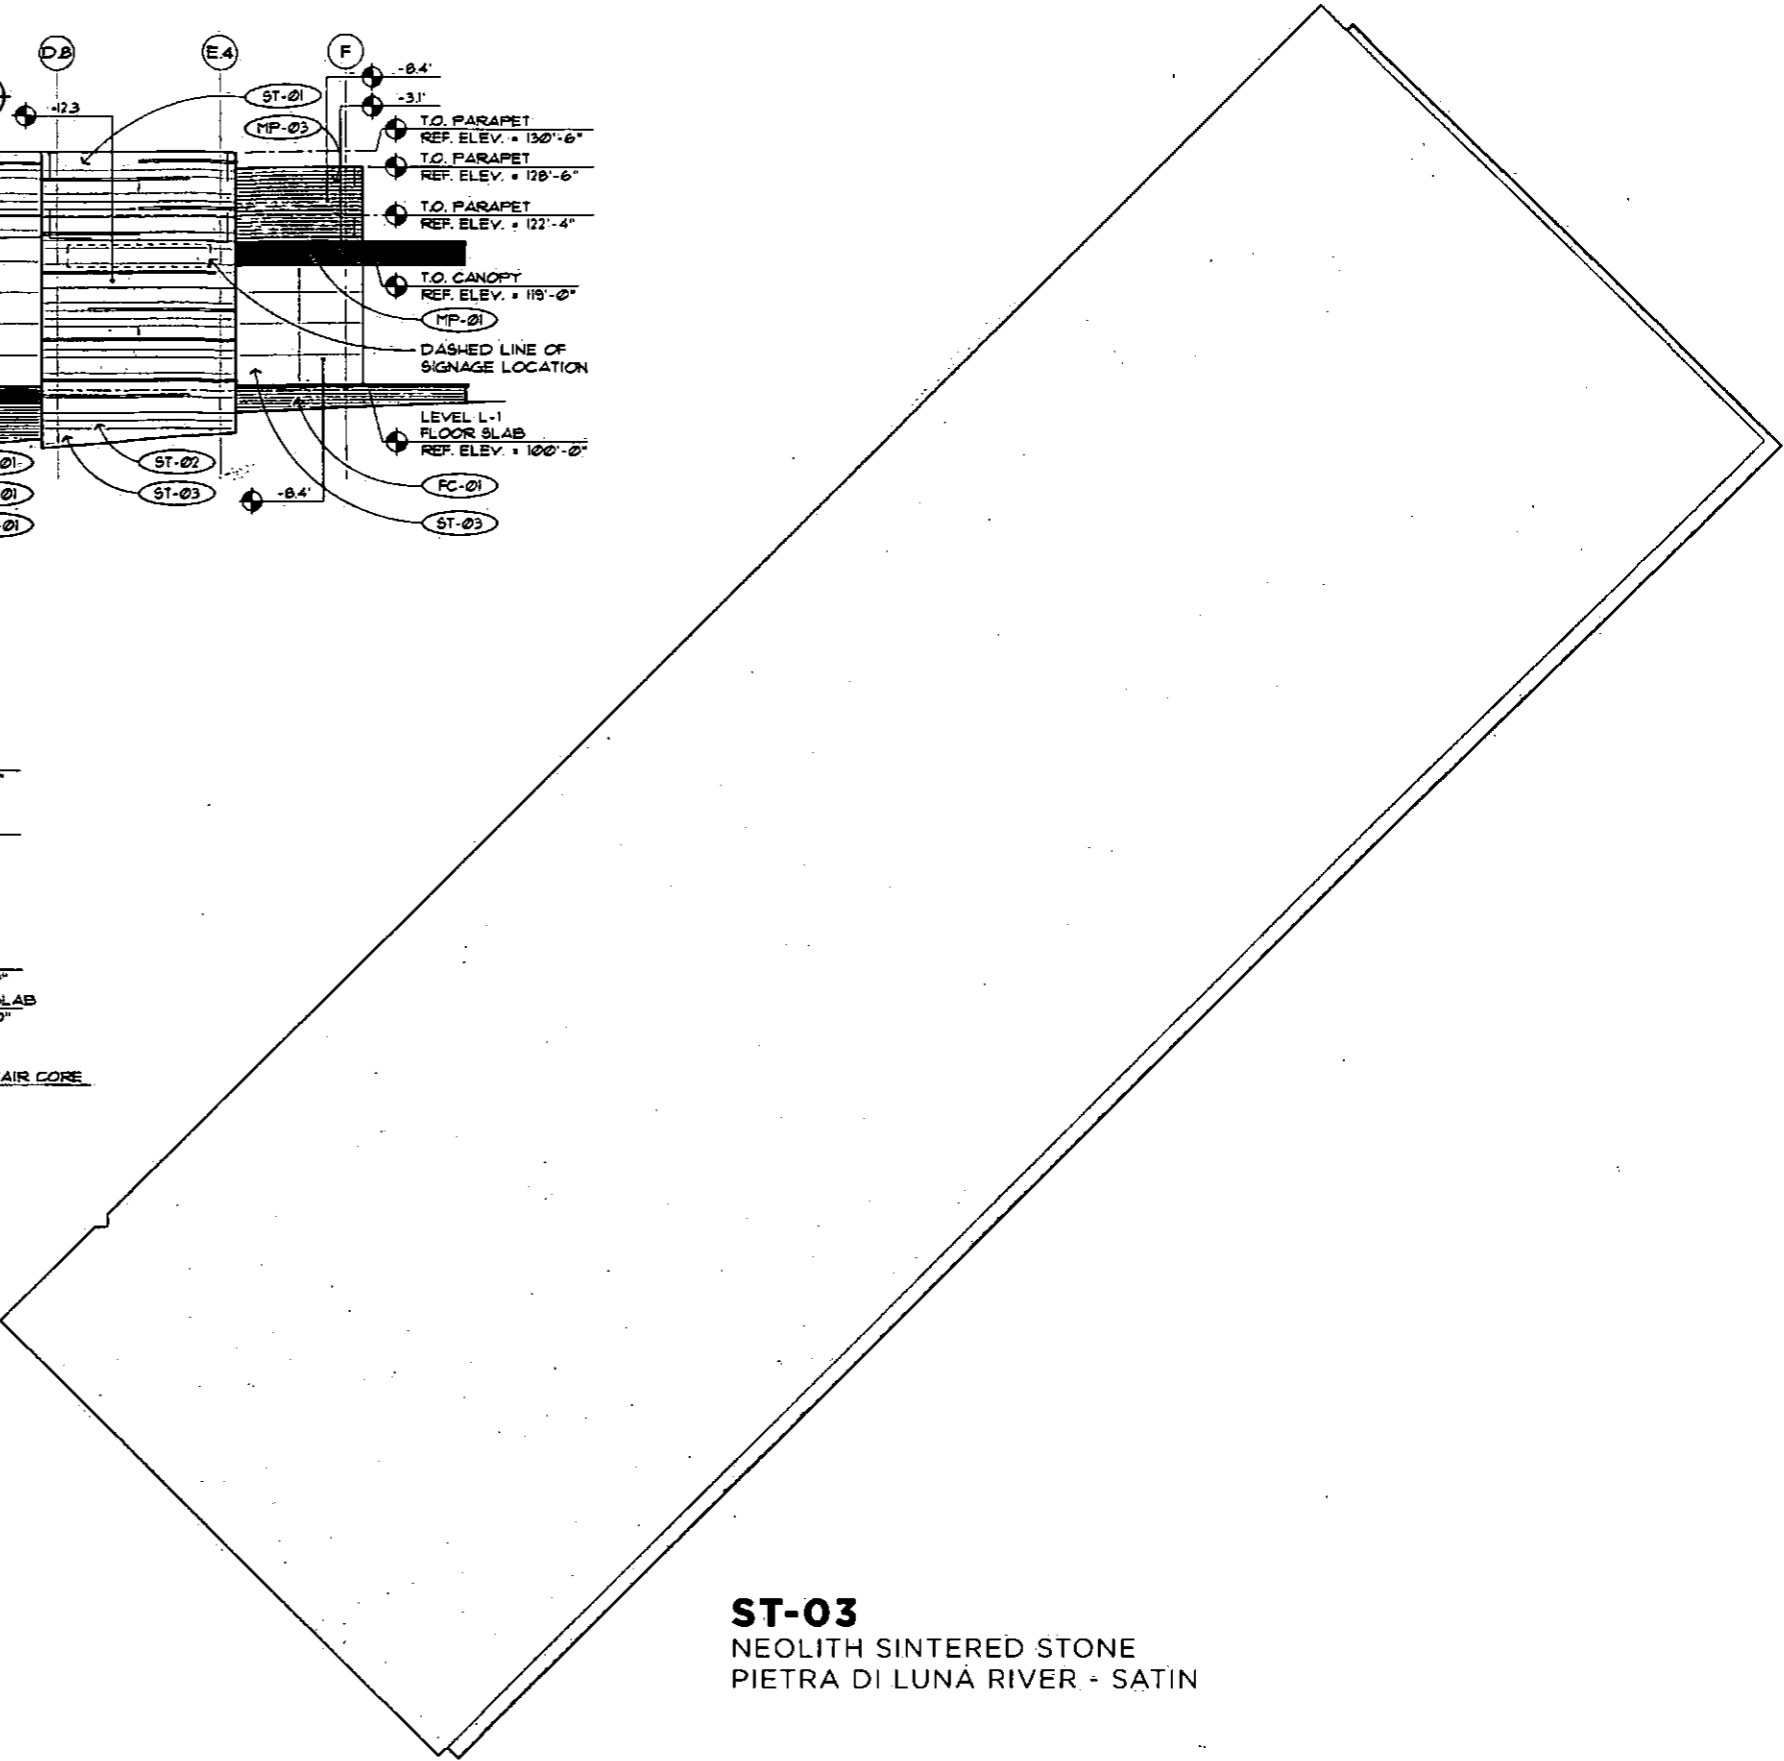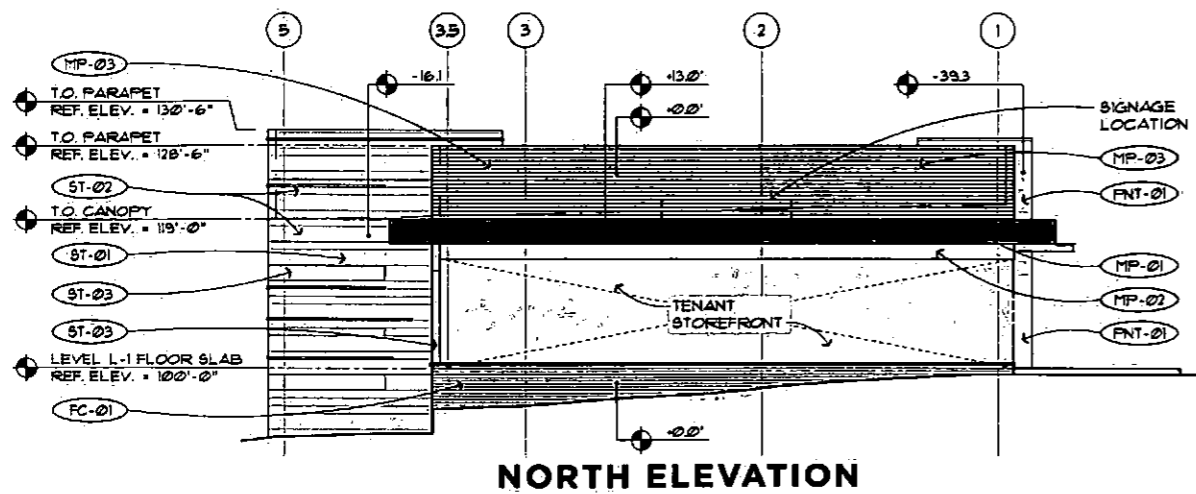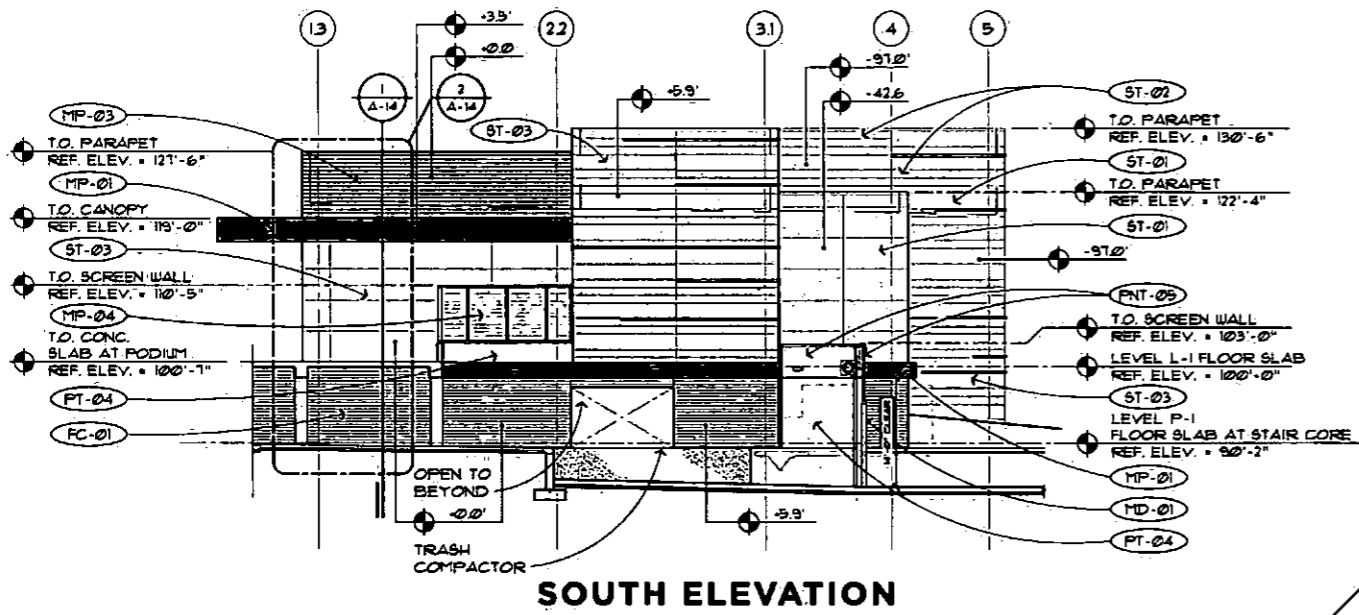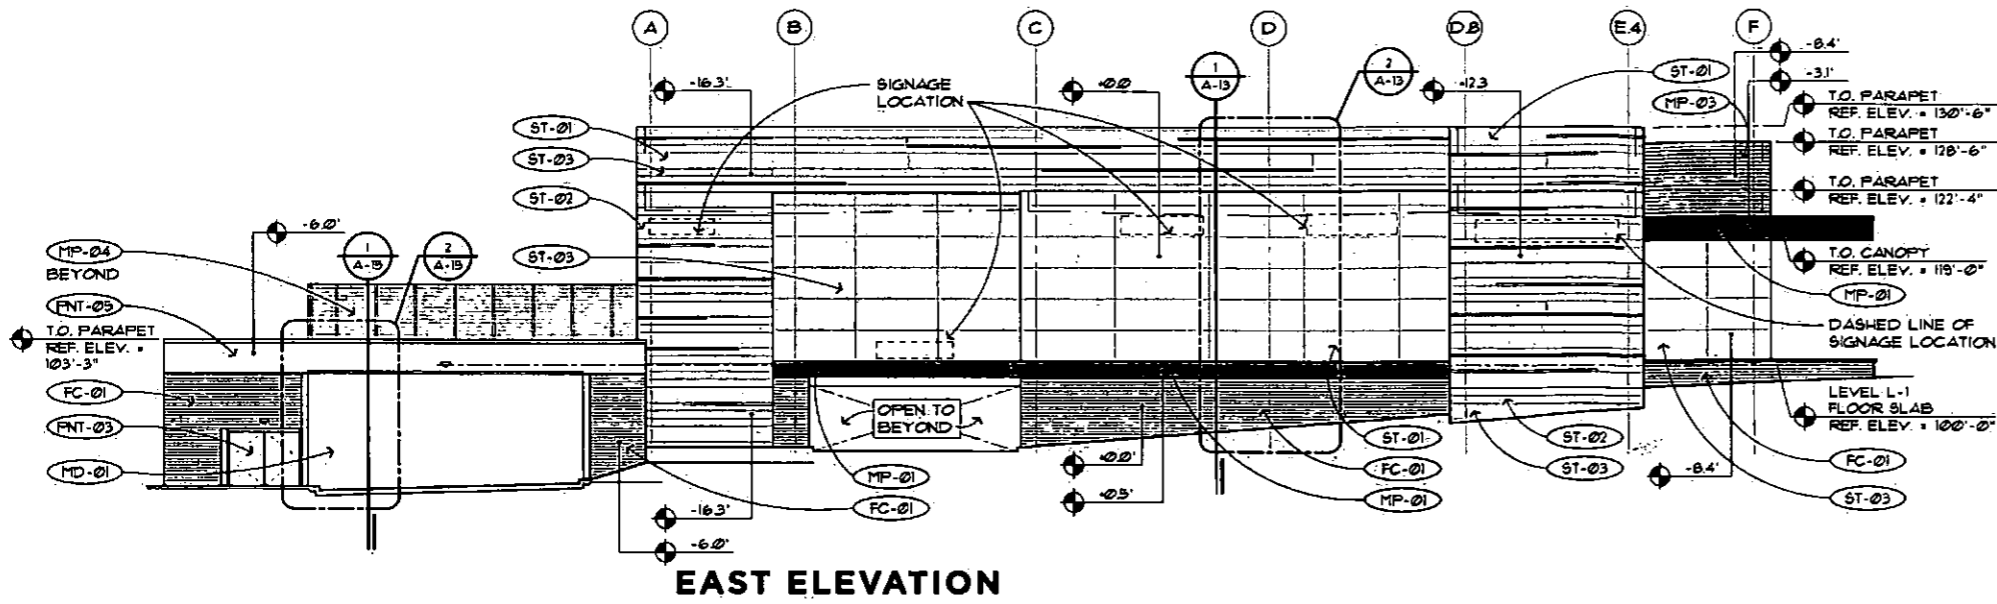


ST-03
 NEOLITH SINTERED STONE
 PIETRA DI LUNA RIVER - SATIN


S.COTT.S.D.A.L.E

Fashion Square


A-MB.03

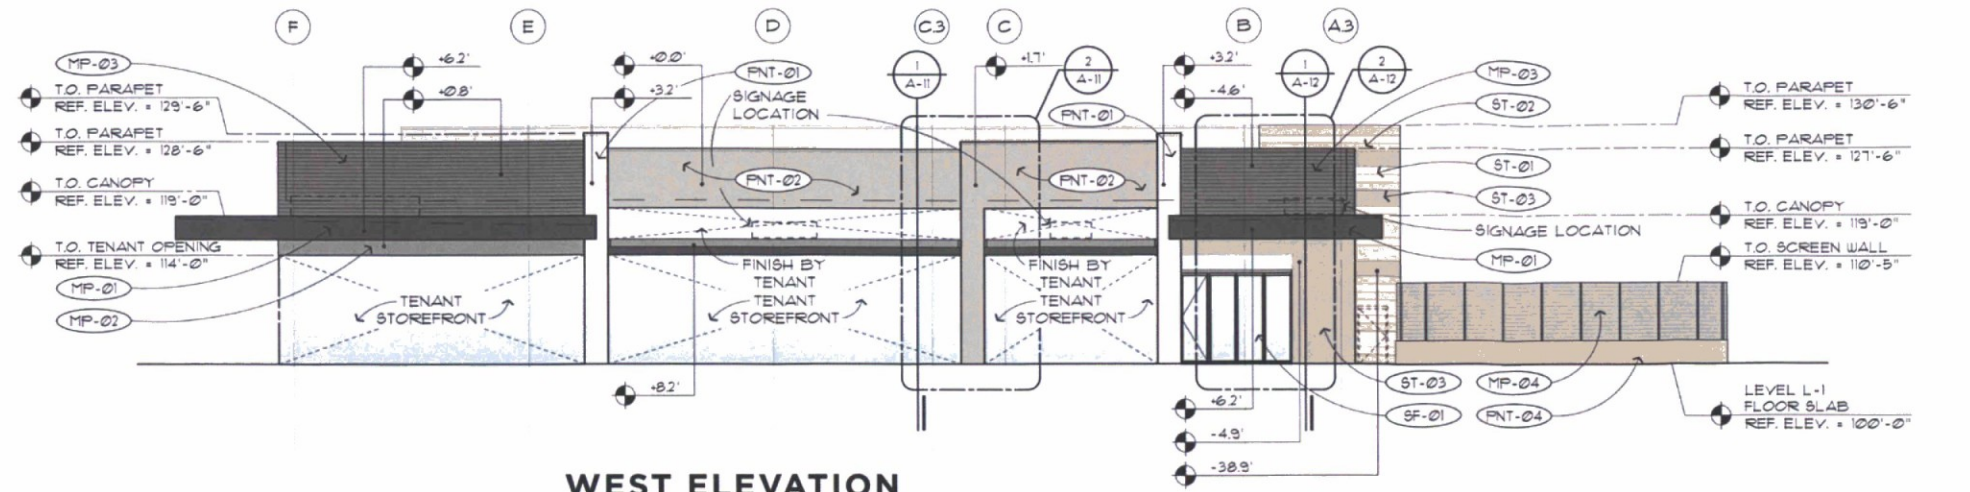

WEST ELEVATION

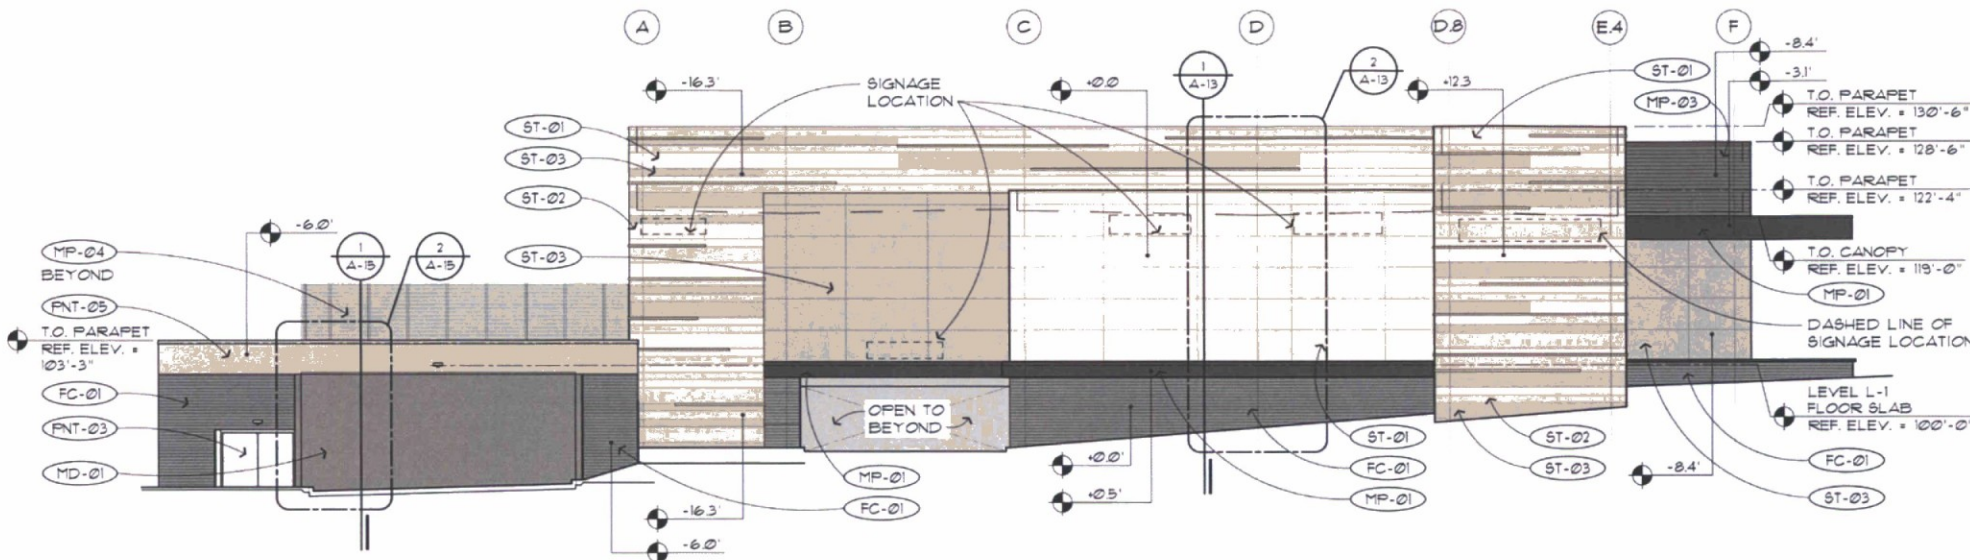

EAST ELEVATION

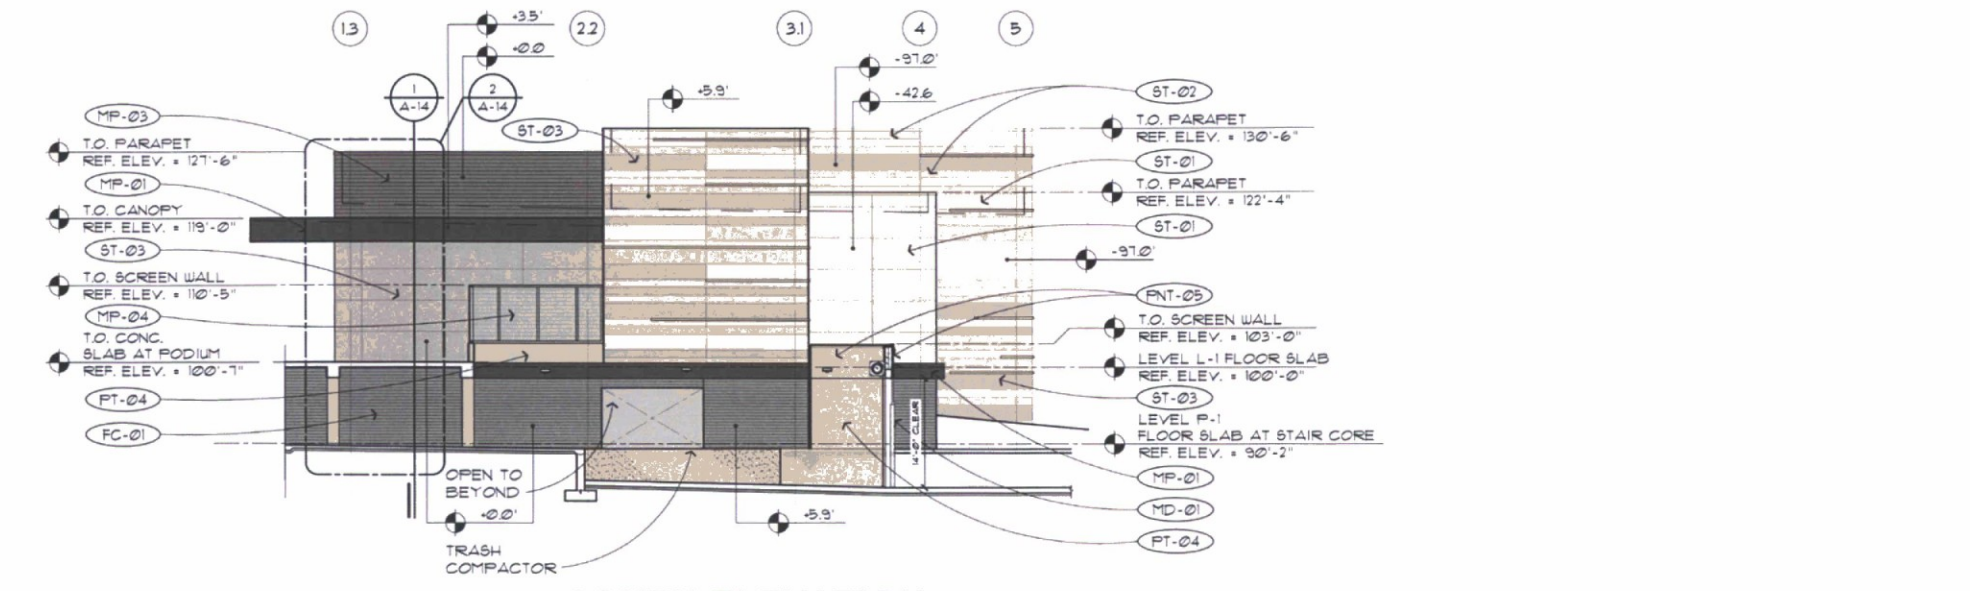


SOUTH ELEVATION


PNT-03 PTD. H.M. DOORS - GRECIAN IVORY

PNT-04 PTD. CONC. - SANDBAR

PNT-05 PTD. E.I.F.S. - SANDBAR

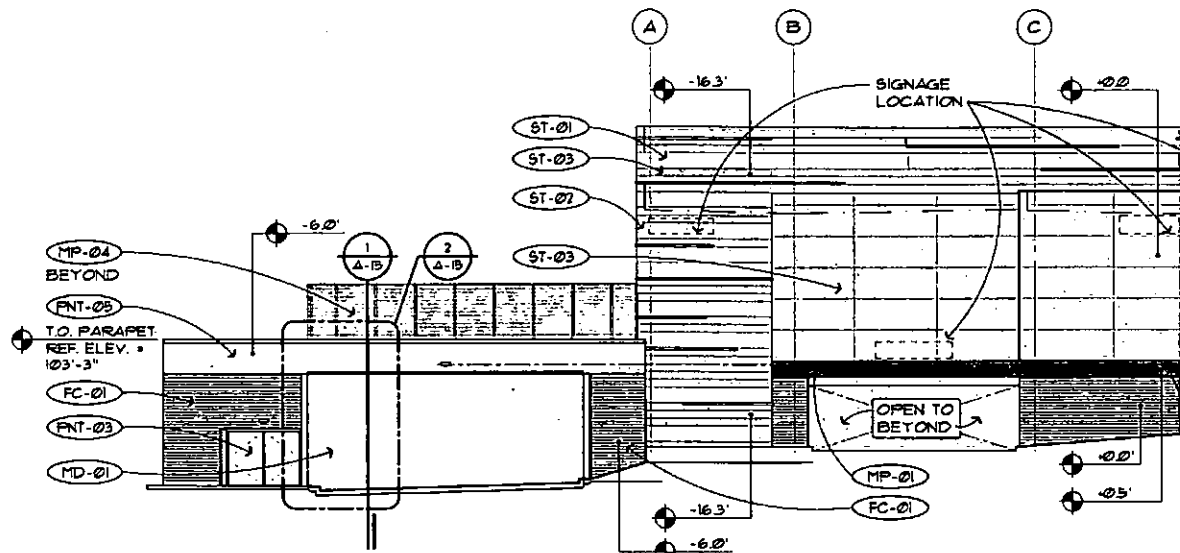


PARTIAL EAST ELEVATION

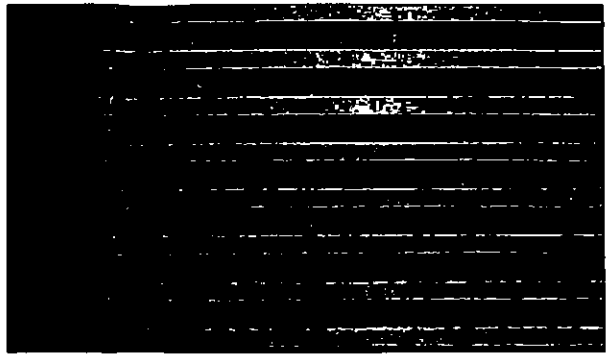


CUSTOM ROUTED TEXTURED FINISH



FC-01
TEXTURED FIBER CEMENT PANEL - CEMBRIT PATINA 050

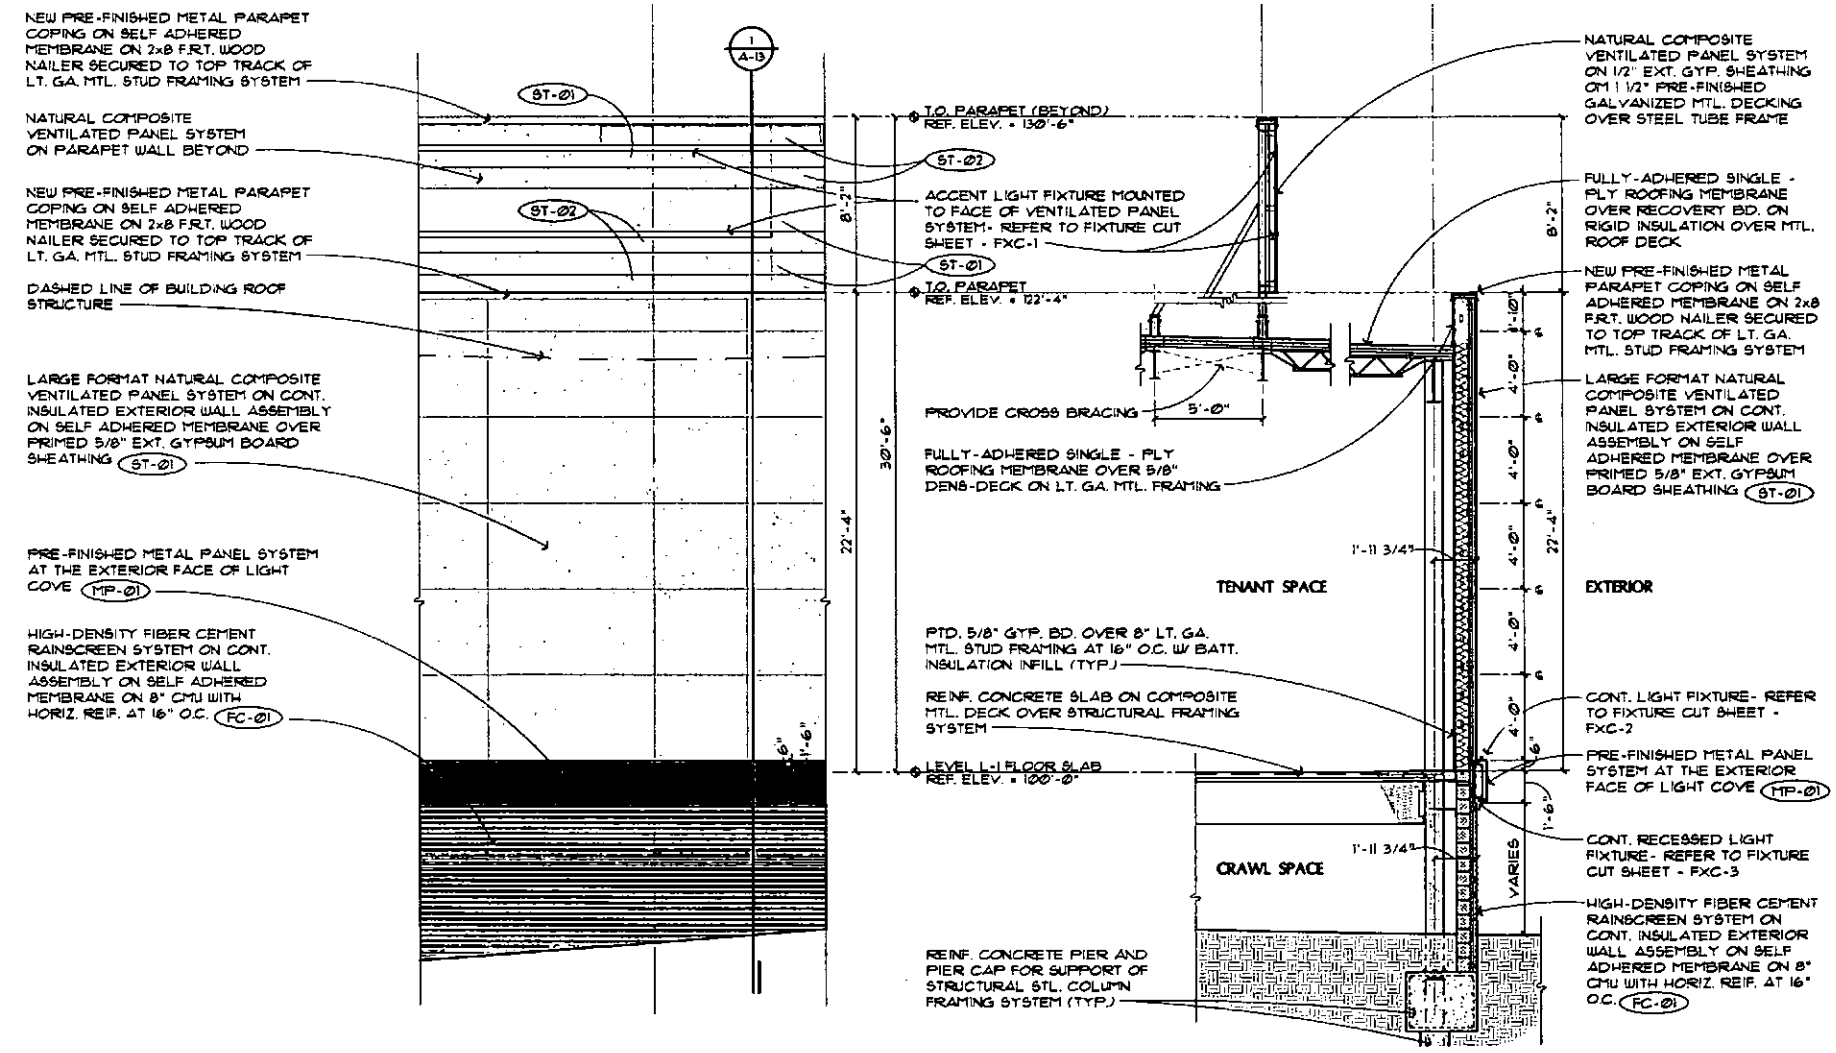

PARTIAL EAST ELEVATION & SECTION

 

MD-01 SERVICE AREA OVERHEAD ROLLING GRILLE - SLATE GREY

S · C · O · T · T · S · D · A · L · E

Fashion Square