


GENERAL NOTES:
- THIS IS A COMPUTER GENERATED DRAWING FOR ANY REVISIONS PLEASE CONTACT THE CITY OF SCOTTSDALE GIS DEPARTMENT AT (480) 312-7762.
- THE SECTION LINE BEARING AND DISTANCES ARE BASED ON THE CITY OF SCOTTSDALE GPS SURVEY OF SEPTEMBER 1991. BEARINGS ARE NAD 83 GRID AND DISTANCES ARE FLATTENED TO GROUND. WHERE NO CORNER WAS FOUND THE DIMENSIONS ARE GIVEN TO CALCULATED SECTION CORNERS AND ARE NOTED AS "CALCULATED" ON THE MAP.

LEGEND:

- Water Valve
- Non-potable Water Valve
- Fire Hydrant
- Water Blowoff
- Water Main Reducer
- Water Sample Station
- Water Air Release Valve
- Non-potable Water Air Release Valve
- Water Pressure Reducing Valve
- Water Vault
- Water Manhole
- Non-Potable Water Manhole
- Water Pump
- Water Main
- Non-Potable Water Main
- Fire Line
- Water Service
- Non-Scottsdale Water Main
- Sewer Manhole
- Sewer Cleanout
- Sewer Lift Station
- Sewer Treatment Plant
- Sewer Main - Gravity
- Sewer Main - Force
- Non-Scottsdale Sewer Main
- Sewer Service

VICINITY MAP

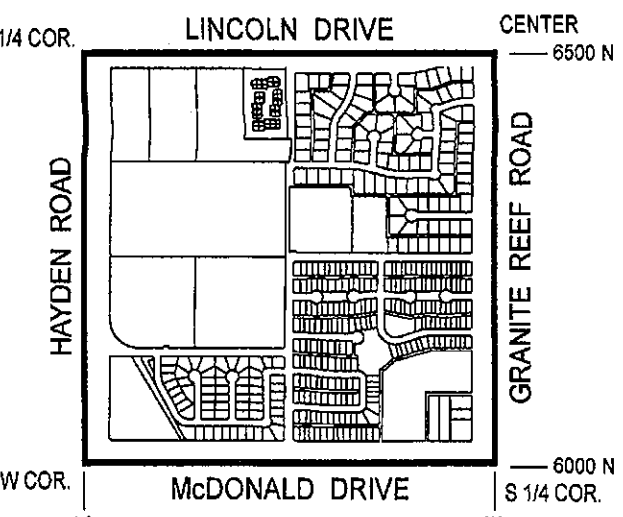

NORTH

SCALE: 1" = 100'

0 50 100 200
The map scale of 1" = 100' is based on a full size print of 30" x 36"

WATER & SEWER
QUARTER SECTION MAP
21-47
SW 1/4 SEC. 12 T2N R4E

CITY OF SCOTTSDALE
SCOTTSDALE GEOGRAPHIC INFORMATION SYSTEMS
3629 North Drinkwater Boulevard
Scottsdale, Arizona 85251

NOTICE
THIS DOCUMENT IS PROVIDED FOR GENERAL INFORMATION PURPOSES ONLY. THE CITY OF SCOTTSDALE DOES NOT WARRANT THE ACCURACY OF THE INFORMATION CONTAINED HEREIN FOR ANY PARTICULAR PURPOSE. IT SHOULD NOT BE RELIED UPON WITHOUT FIELD VERIFICATION.

21-46

28-FEB-16

GENERAL NOTES:


THIS IS A COMPUTER GENERATED DRAWING FOR ANY REVISIONS PLEASE CONTACT THE CITY OF SCOTTSDALE GIS DEPARTMENT AT (480) 312-7792.

THE SECTION LINE BEARING AND DISTANCES ARE BASED ON THE CITY OF SCOTTSDALE GPS SURVEY OF SEPTEMBER, 1991. BEARINGS ARE NAD 83 GRID AND DISTANCES ARE FLATTENED TO GROUND. WHERE NO CORNER WAS FOUND THE DIMENSIONS ARE GIVEN TO CALCULATED SECTION CORNERS AND ARE NOTED AS "CALCULATED" ON THE MAP.

LEGEND:

- Water Valve
- Non-potable Water Valve
- Fire Hydrant
- Water Blowoff
- Water Main Reducer
- Water Sample Station
- Water Air Release Valve
- Non-potable Water Air Release Valve
- Water Pressure Reducing Valve
- Water Vault
- Water Manhole
- Non-Potable Water Manhole
- Water Pump
- Water Main
- Non-Potable Water Main
- Fire Line
- Water Service
- Non-Scottsdale Water Main
- Sewer Manhole
- Sewer Cleanout
- Sewer Lift Station
- Sewer Treatment Plant
- Sewer Main - Gravity
- Sewer Main - Force
- Non-Scottsdale Sewer Main
- Sewer Service

VICINITY MAP

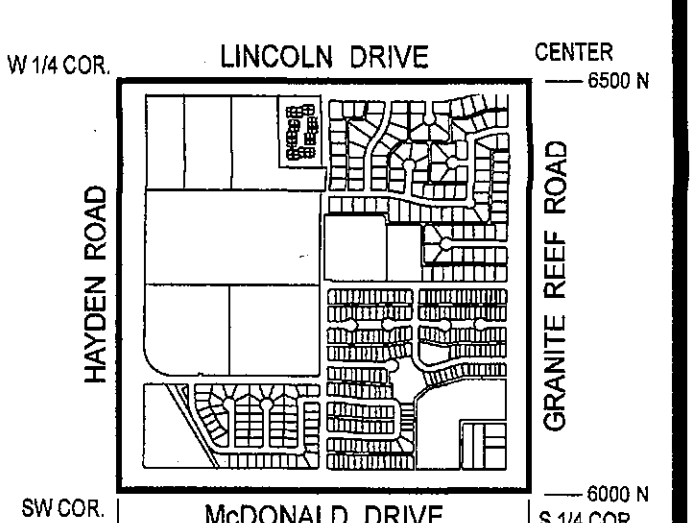

NORTH

SCALE: 1" = 100'

0 50 100 200







The map scale of 1" = 100' is based on a full size print of 30" x 36"

WATER & SEWER

QUARTER SECTION MAP

21-47

SW 1/4 SEC. 12 T2N R4E

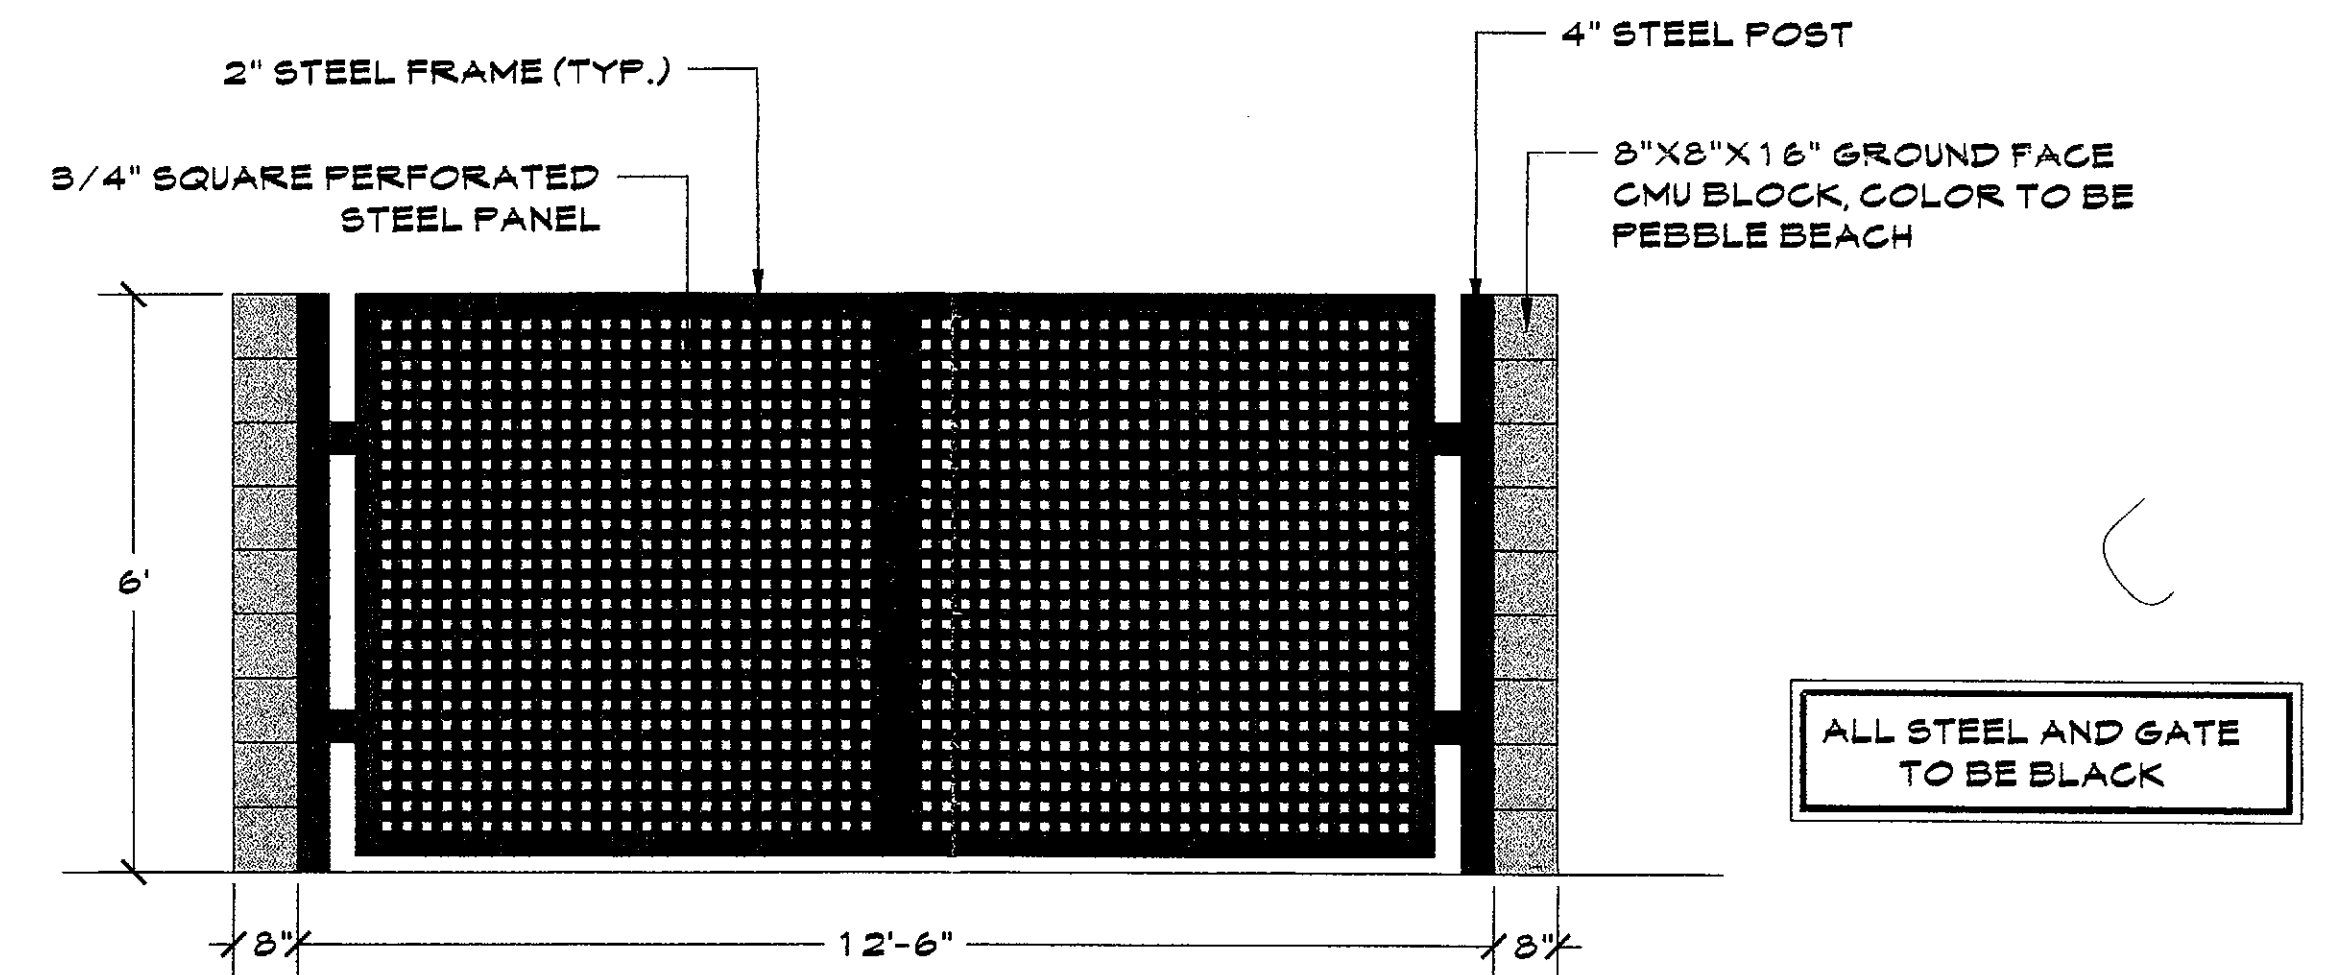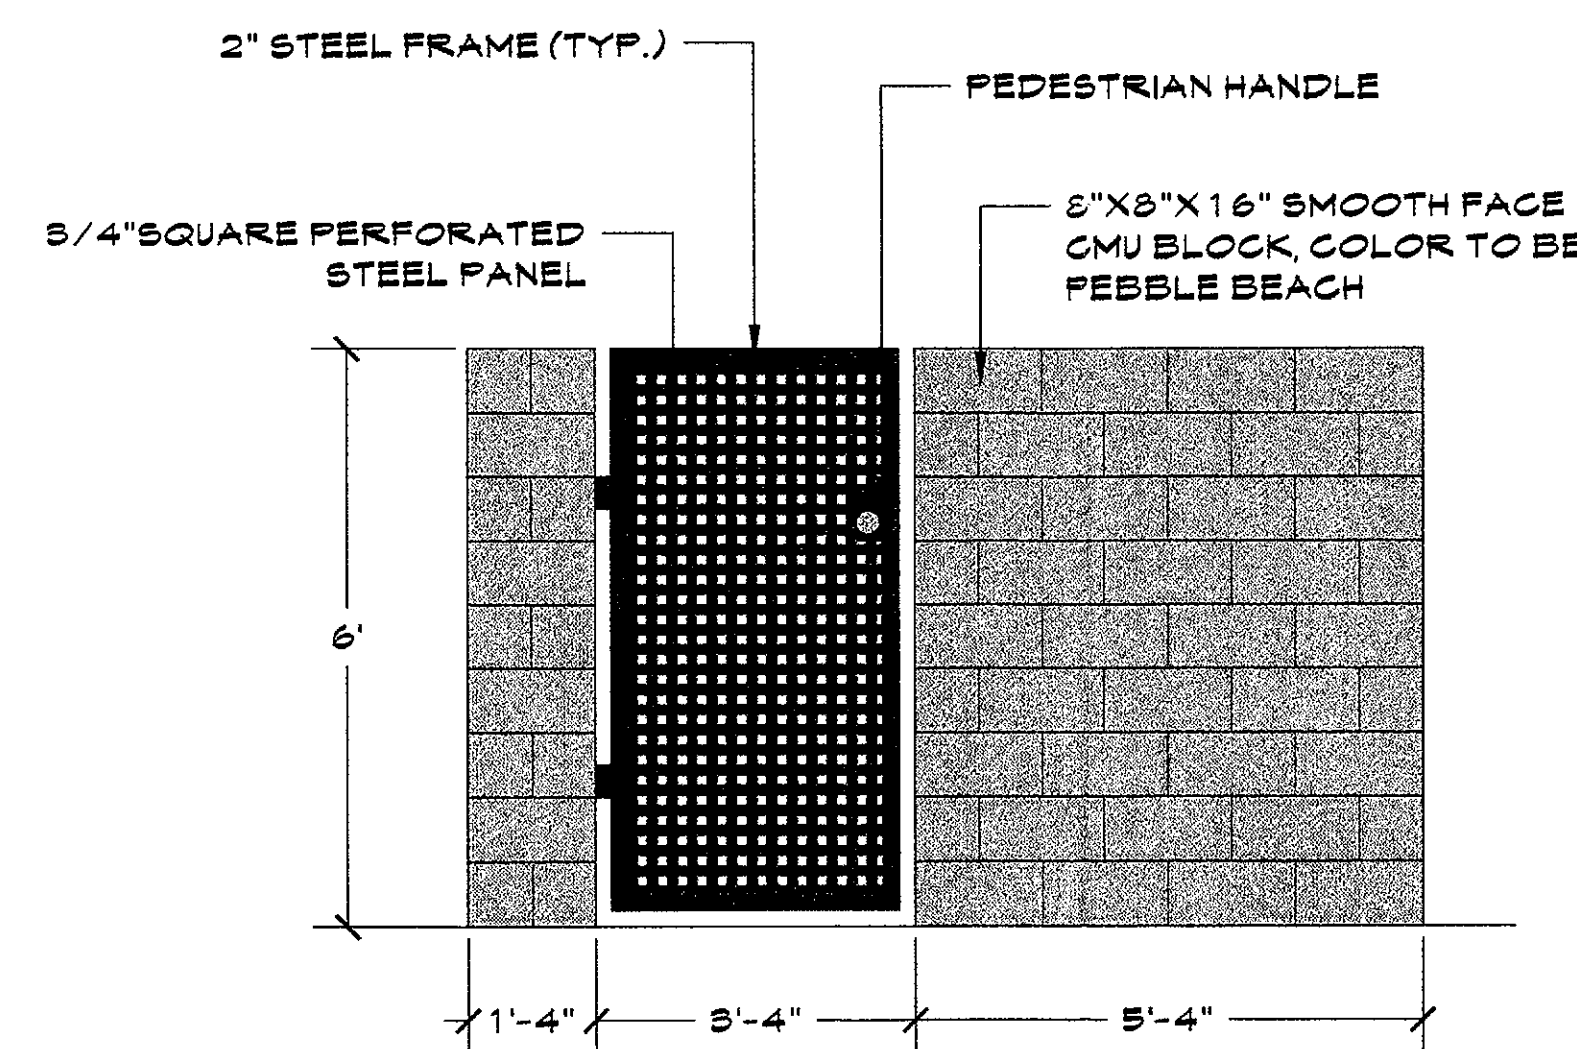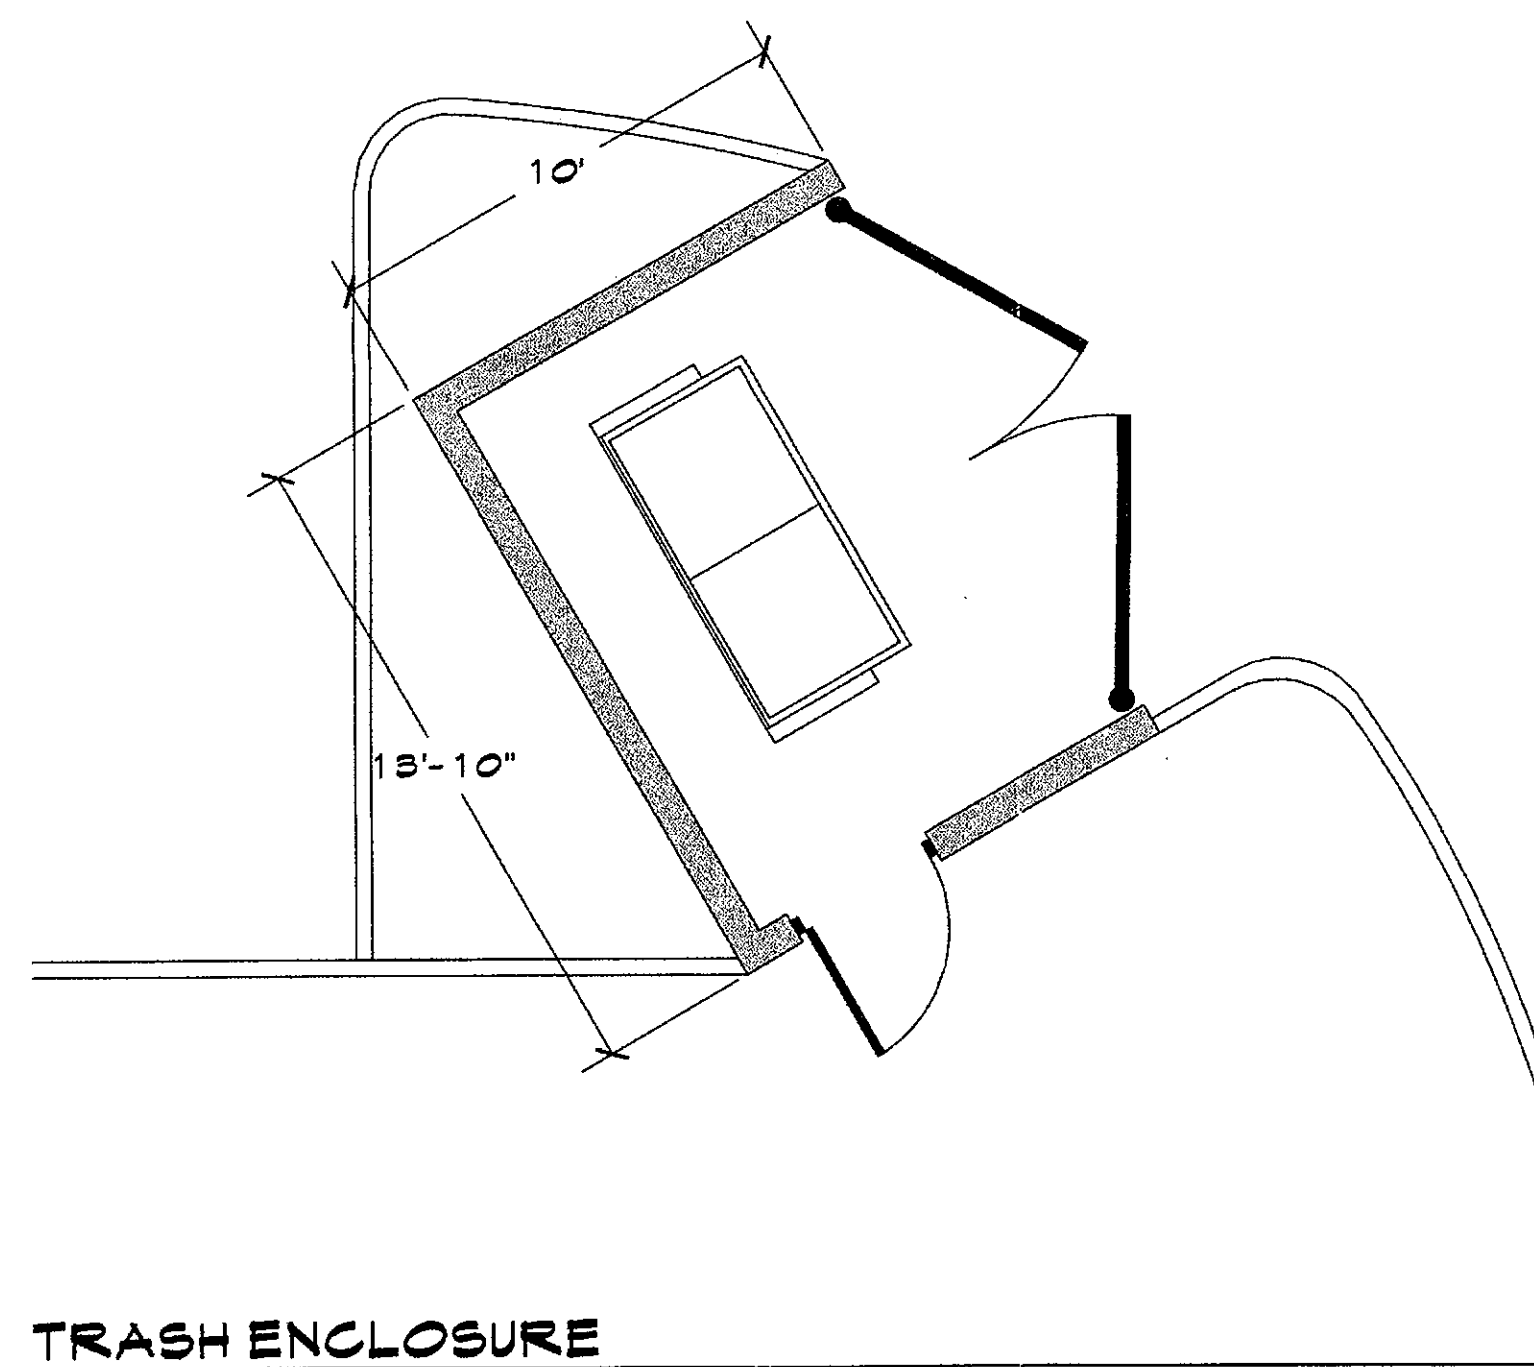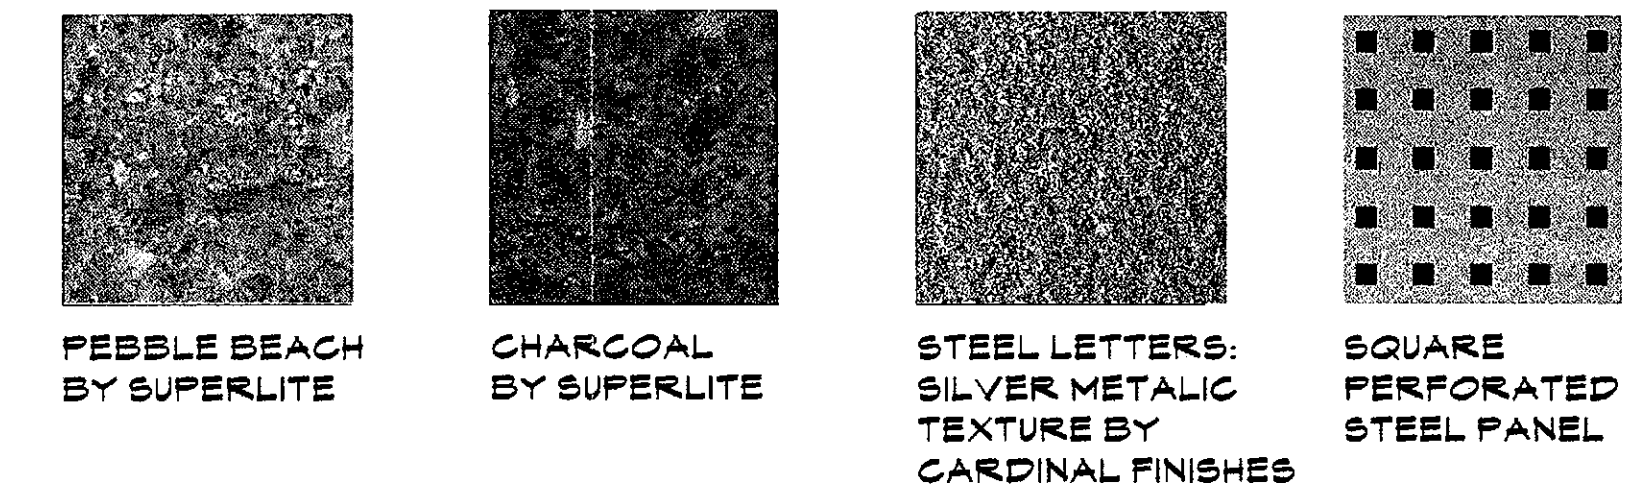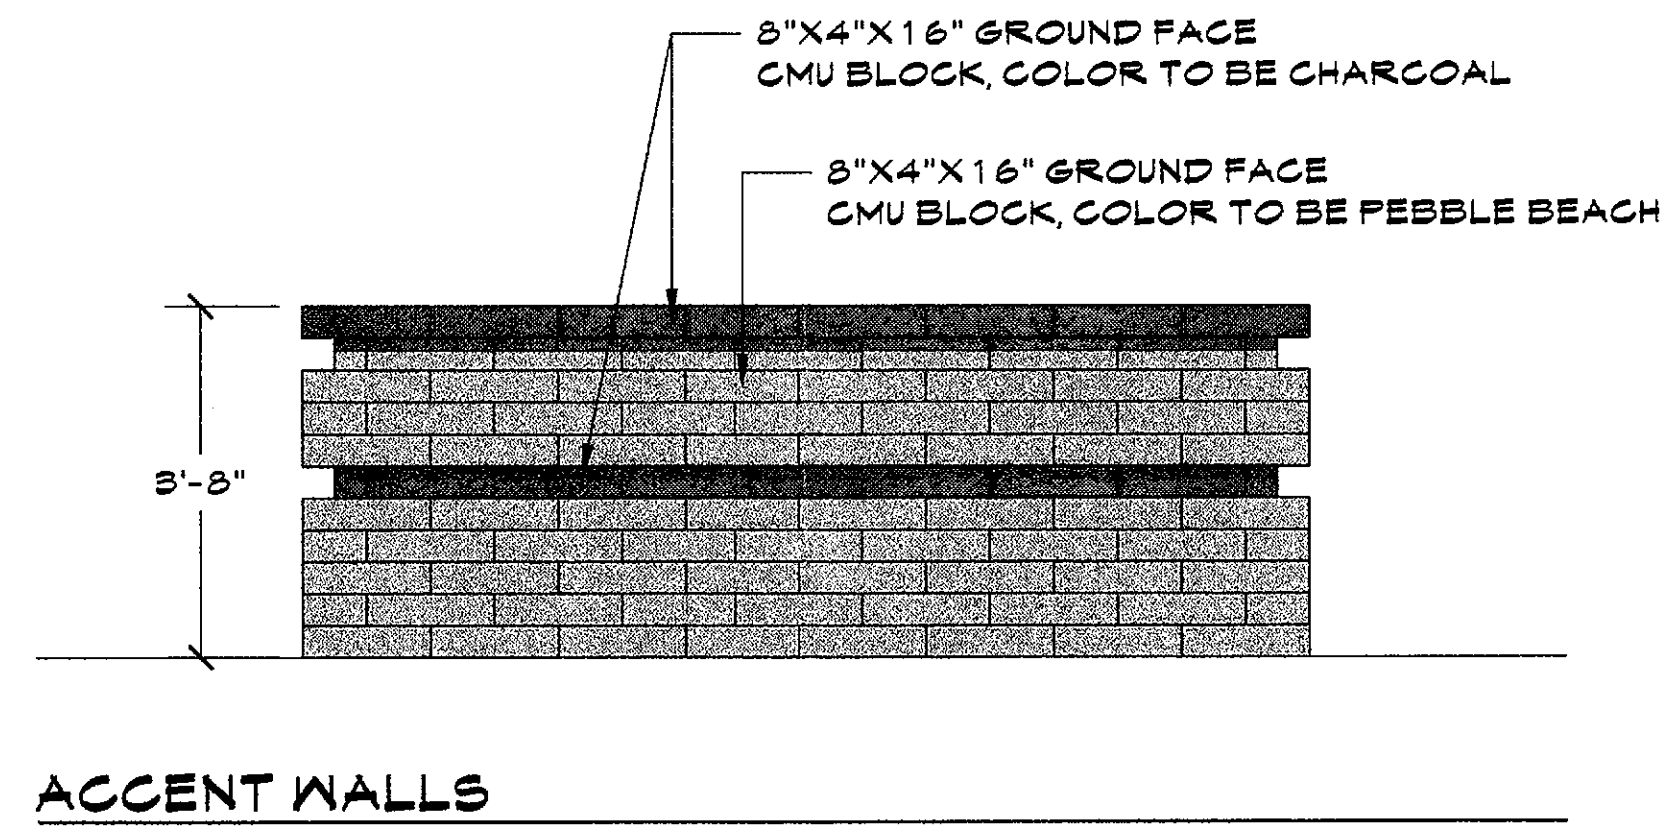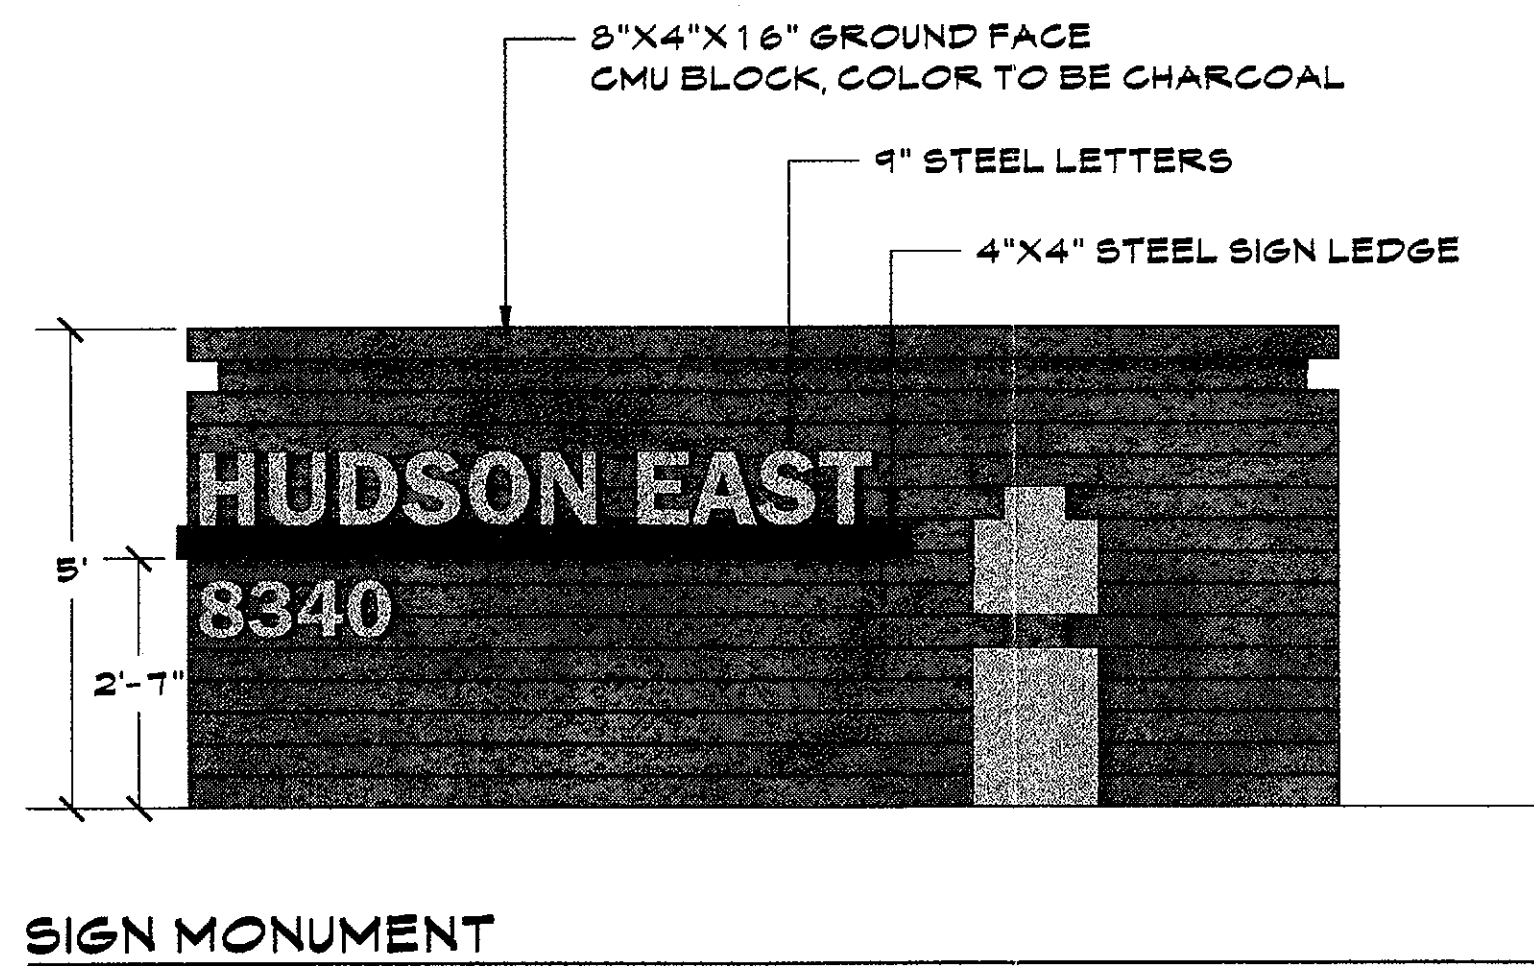

HUDSON EAST

WALL DETAILS

8340 E. MCDONALD RD.
MARCH 12, 2018

8-DR-2018
STIPULATION SET
RETAIN FOR RECORDS
APPROVED
6/7/18
DATE