

Neighborhood Notification
Open House Information
Citizen Comments
Affidavit of Posting
Site Sign
Legal Protest

Neighborhood Notification Report

Purnima Mehta, MD

VivaAnanda, LLC

7140 E 1st Ave

Scottsdale, AZ 85251

Notification Date: November 1, 2017

Dear Property Owner and/or HOA:

The owner of 7140 E 1st Ave Scottsdale, AZ 85251 is seeking approval from the City of Scottsdale Development Review Board for a site plan, building elevations, and landscape improvements to construct a 3-story residential/commercial mixed-use health and wellness center.

The size of the proposed development is 20,000 square feet.

The site is zoned Central Business District/Downtown Overlay (C-2/DO).

See attached Site Plan.

For any questions or comments, please contact:


Kendric Speagle, 480.321.9297, kendric@viva-ananda.com

Ben Moriarity, 480.312.2836, bmoriarity@scottsdaleaz.gov

Kendric Speagle,

by direction of Purnima Mehta, MD

Owner, 7140 E 1st Ave, Scottsdale, AZ 85251.

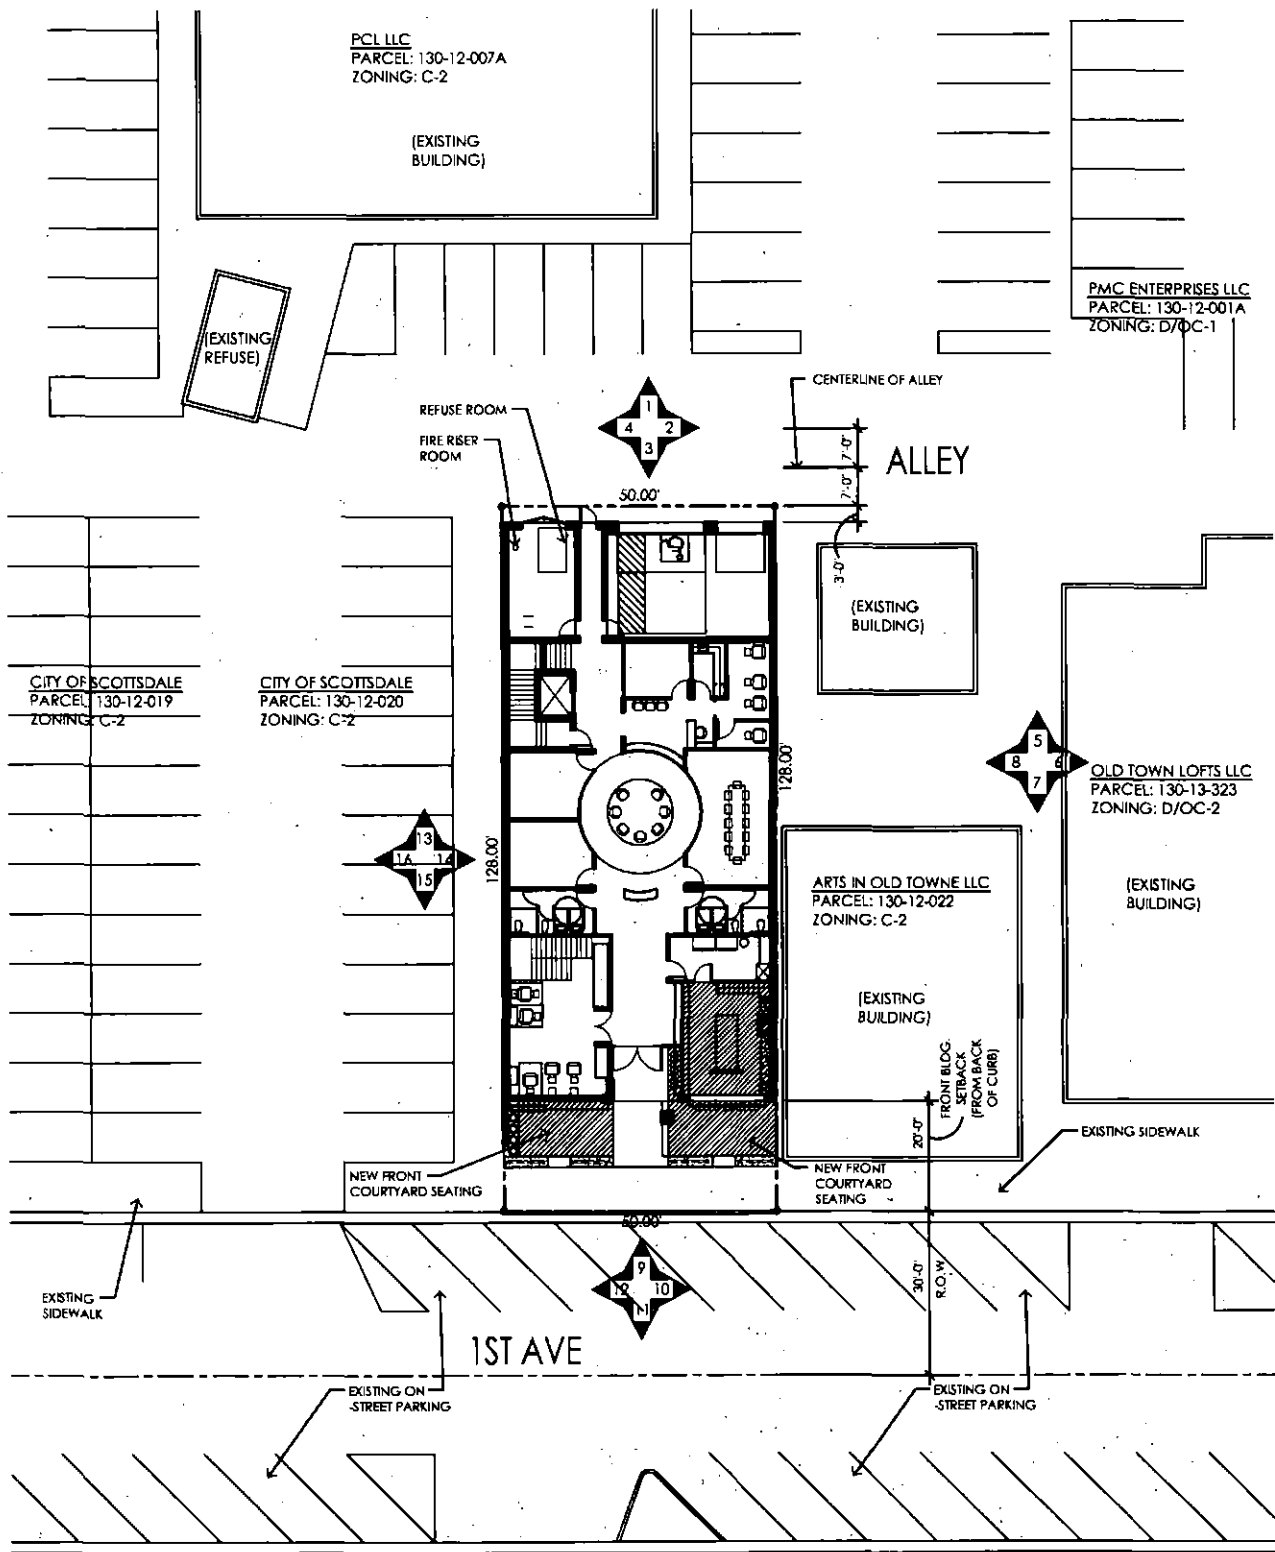

SITE PLAN

scale: 1"=20'



PUBLIC HEARING NOTICE

REQUEST: Approval of the site plan, landscape plan, and building elevations for a new 3-story-tall mixed-use development.

CASE#: 47-DR-2017

DATE: July 19, 2018

HEARING DATE SUBJECT TO CHANGE
PLEASE CHECK OUR WEBSITE FOR LATEST
INFORMATION

UNLESS OTHERWISE NOTIFIED, ALL
PUBLIC HEARINGS ARE HELD AT:

SCOTTSDALE CITY HALL
3939 N. DRINKWATER BLVD.

YOUR COMMENTS ABOUT THIS REQUEST CAN BE MADE
PRIOR TO OR AT THE ABOVE PUBLIC HEARING
IF YOU WISH TO SPEAK AT THIS MEETING PLEASE
ALLOW ENOUGH TIME TO FILL OUT A COMMENT CARD.



480-312-7000

POSTING DATE:

6-29-2018

<https://eservices.scottsdale.gov/submitcommentcard>



Request for Neighborhood Group/ Homeowners Association

CITY OF
SCOTTSDALE

For Staff Use Only

Time/Date Received _____

Time/Date Completed _____

REQUESTOR'S INFORMATION

Requestor's Name: KENDRIC B. SPEAGLE

Date of request: 8-24-17

Requestor's Phone #: (480) 321-9297

Method to receive Group/Homeowner information (select one)

E-mail: KendricSpeagle@gmail.com

Mail Address: _____, AZ _____

SITE LOCATION/PROJECT INFORMATION

Project Name: VIVA-ANANDA

Project Address: 7140 E. 1st AVENUE SCOTTSDALE, AZ

Project Parcel Number(s): L

Radius around parcel(s) requested: 300' 750'

City Pre-application/Case#: 470-2017 City Project Coordinator: DAN SYMER

Notification Type? Citizen Review Plan Neighborhood Involvement

Any additional information that may be helpful to collect data: _____

Please note:

This list is provided as a one-time use only for preparing a City Planning and Development Service Department application. Currently there is no charge for this service, however, this may change based on demand. Results provided are based only on registered neighborhood groups or associations with the City. All requests will be processed and returned to your attention as soon as possible; in most cases within two business days.

To Submit your request, or for additional information, please contact:

Current Planning Services
7447 E. Indian School Rd Suite 105
Scottsdale, AZ 85251

Phone: (480) 312-7000
e-mail: planninginfo@scottsdaleaz.gov



Neighborhood Notification Checklist

AB, BA, UP, DR, HE, HP, MUMSP, PP

Neighborhood notification is necessary for all Conditional Use Permits, including Municipal Use Master Site Permits, Abandonments, Development Review Board, Board of Adjustment, and Hardship Exemption cases. You are required to return this form with checked items completed, and your Neighborhood notification Report with your application submittal.

If you have questions on these requirements, please contact Planning & Development Services at 480-312-2328.

This application is for a:

- Abandon of ROW/GLO
- Board of Adjustment
- Conditional Use Permit
- Historic Preservation Commission
- Development Review Board
- Hardship Exemption
- Municipal Use Master Site Plan

If you are submitting an application for Re-Zoning, Zoning Ordinance Text Amendments, Zoning Stipulation Amendments, Council Approved Amended Standards, and City Council Site Plan Approval this is not the correct checklist, please obtain a copy of the Citizen Review Checklist from your project coordinator. If you are applying for a General Plan Amendment, please obtain a copy of the Neighborhood Involvement Checklist from your project coordinator.

Complete the following marked items prior to submitting your application

Step 1: Neighborhood Notification

<p>Provide information by:</p> <ul style="list-style-type: none"> <input checked="" type="checkbox"/> 1st Class Letter or Postcard <input type="checkbox"/> In Person <input type="checkbox"/> Phone call <input type="checkbox"/> Certified Mail <input type="checkbox"/> Door Hangers/Flyers 	<p>To:</p> <ul style="list-style-type: none"> <input checked="" type="checkbox"/> Property owners and HOAs within 750' (*required for all WCF) <input type="checkbox"/> Adjacent property owners/ tenants/HOAs <input type="checkbox"/> School District(s) <input type="checkbox"/> Interested Party list (provided by Project Coordinator) <input type="checkbox"/> Tenants, employees, and students (*required for all WCF)
---	---

* WCF requirements for Notification shall be completed a minimum of 15 days prior to the application submittal. Notification for all other applications should be within 45 days prior to the date of your formal submittal.

Project Notification shall include the following information:

- Project request and description
- Location
- Size (e.g. Number of Acres of project, Square Footage of Lot)
- Zoning
- Site Plan
- Applicant and City contact names and phone numbers
- Any scheduled open house(s) - including time, date, and location

Step 2: Project Under Consideration

- Post sign 10 calendar days prior to your Open House Meeting. (See Sign posting requirements)
- Post sign 15 calendar days prior to your formal application submittal. (See WCF requirements)

Planning and Development Services

7447 E. Indian School Road, Suite 105, Scottsdale, AZ 85251 • Phone: 480-312-7000 • Fax: 480-312-7088

Neighborhood Notification Checklist



AB, BA, UP, DR, HE, HP, MUMSP, PP

Step 3: Hold An Open House Meeting

You are required to hold a minimum of ___ Open House Meeting(s).

Provide open house date, time, and location to Project Coordinator *at least* 14 calendar days prior to the meeting. E-mail open house information to project coordinator and to: planninginfo@scottsdaleaz.gov.

Step 4: Complete a Neighborhood Notification Report

Provide all of the checked items, in a report, with your submittal

You are required to submit a Neighborhood Notification Report with your application.

Submit either the original, or a copy of this marked Neighborhood Notification Packet.

Document your Project Notification efforts as follows:

- Provide a list of names, phone numbers/addresses of contacted parties (e.g. neighbors/property owners, School District representatives, and HOA's).
- Provide a map showing where notified neighbors are located.
- Provide the dates contacted, and the number of times contacted.
- Indicate how they were contacted (e.g. letter, phone call). If certified mail was used, provide receipts of delivery.
- Provide copies of letters or other means used to contact neighbors, the school district, and HOA's.
- Provide originals of all comments, letters, and correspondence received.

Verify the "Project Under Review" Sign Posting or Newspaper listing as follows:

- Provide affidavit of posting, and pictures of sign, which are date and time stamped.
- Copy of Newspaper listings with date of publication.

Document the Open House Meeting(s) as follows:

- List dates, times, and locations of open house meeting(s).
- Provide the sign-in sheets, list of people attended the meeting(s), comment sheets, and written summary of the comments, issues and concerns provided at the open house meeting(s).
- List the method by which the applicant has addressed, or intends to address, the issues, concerns, and problems identified during the process.
- List dates, times, and locations of any follow-up with interested parties.

List any other neighborhood, citizen involvement.

Related Resources:

- Project Under Consideration Sign Posting Requirements
- Affidavit of Posting
- Public Hearing Sign Posting Requirements

Planning and Development Services

7447 E. Indian School Road, Suite 105, Scottsdale, AZ 85251 • Phone: 480-312-7000 • Fax: 480-312-7088

Neighborhood Notification Report

**Purnima Mehta, MD
VivaAnanda, LLC
7140 E 1st Ave
Scottsdale, AZ 85251**

Notification Date: November 1, 2017

**Property Owner and/or HOA
Within 750' Radius**

Scottsdale, AZ _____

Dear Property Owner and/or HOA:

The owner of 7140 E 1st Ave Scottsdale, AZ 85251 is seeking approval from the City of Scottsdale Development Review Board for a site plan, building elevations, and landscape improvements to construct a 3-story residential/commercial mixed-use health and wellness center.

The size of the proposed development is 20,000 square feet.

The site is zoned Central Business District/Downtown Overlay (C-2/DO).

See attached Site Plan.

For any questions or comments, please contact the applicant listed above or The City of Scottsdale Planning and Development department at 7447 E Indian School Rd., Suite 105, Scottsdale, AZ 85251.

**Kendric Speagle,
by direction of Purnima Mehta, MD
Owner, 7140 E 1st Ave, Scottsdale, AZ 85251**

Name	Company	Address	City	State	Zip
CORLEY RICHARD/BARBARA		107 FOX RUN RD	BOLTON	MA	01740
PINK PLAZA LLC		447 OCEAN POINT RD	EAST BOOTHBA	ME	04544
ARAGON-ZAGEBAYLD ROSEMARY ETAL		108 SOUTH RALEIGH AVE	ATLANTIC CITY	NJ	08401
BANK OF AMERICA ARIZONA (BMP3-LEASE)		101 N TRYSON ST	CHARLOTTE	NC	28255-0001
JPMORGAN CHASE BANK NATIONAL ASSOCIATION		1111 POLARIS PARKWAY SUITE 1E	COLUMBUS	OH	43240
PRAIRIE SKY LLC		1619 OVERLOOK DR	SALINA	KS	67401
SFC I OWNER LLC		6011 CONNECTICUT DR	IRVING	TX	75028
SAVAGE FAMILY PARTNERSHIP LTD		47 PARLIAMENT PLACE	DALLAS	TX	75225-0000
ARTS DISTRICT DEVELOPMENT I LLC		5718 WESTHEIMER RD STE 2100	HOUSTON	TX	77057
MOUNTAIN STATES TELEPHONE & TELEGRAPH CO		1801 CALIFORNIA ST	DENVER	CO	80202
COHEN FRANK R		100 DETROIT ST UNIT 405	DENVER	CO	80206
KIMSEY PROPERTIES LTD PARTNERSHIP		701 N 44TH ST	PHOENIX	AZ	85008
ARC SCOTTSDALE HOLDINGS LLP		8225 N CENTRAL AVE STE 100	PHOENIX	AZ	85012
GROVAN WILLIAM A TR		910 E MEDLOCK DR	PHOENIX	AZ	85012
ARTS IN OLD TOWNE LLC		1420 E MISSOURI AVE	PHOENIX	AZ	85014
HOUSTONS RESTAURANTS INC		2525 E CAMELBACK 0810	PHOENIX	AZ	85016
CYPRESS OFFICE LLC		2415 E CAMELBACK RD STE 600	PHOENIX	AZ	85016
7119 LLC		1702 E HIGHLAND AVE SUITE 810	PHOENIX	AZ	85018-4688
EMPEROR FUNDING 92 LLC		5846 E CALLE DEL NORTE	PHOENIX	AZ	85018
SIMONSON BUILDINGS INC		3402 N 96TH ST	PHOENIX	AZ	85018
SABA BROTHERS RENTALS LLC		3270 N COLORADO ST	CHANDLER	AZ	85225
RAUPP GREGORY B		7257 E CACTUS WREN RD	SCOTTSDALE	AZ	85250
1ST BAPTIST CHURCH OF SCOTTSDALE		7025 E OSBORN	SCOTTSDALE	AZ	85251
H&B AZ PROPERTIES LLC		7130 E MAIN ST	SCOTTSDALE	AZ	85251
7116 E FIRST AVE LLC		7116 E 1ST AVE STE 101	SCOTTSDALE	AZ	85251
CAMELYEW ADVENTURES INC		7121 E MAIN ST	SCOTTSDALE	AZ	85251
SCOTTSDALE CITY OF		7447 E INDIAN SCHOOL RD STE 208	SCOTTSDALE	AZ	85251
NELSON BARNUM INTERIORS LTD		7185 E 1ST AVE	SCOTTSDALE	AZ	85251
7109 E MAIN LLC		7340 E MAIN ST SUITE 200	SCOTTSDALE	AZ	85251
SLADER LLL		7101 E INDIAN SCHOOL RD	SCOTTSDALE	AZ	85251
FOX FARM INVESTMENTS LLC		4400 N SCOTTSDALE RD STE 9-743	SCOTTSDALE	AZ	85251
MAIN STREET PROPERTIES 7149 LLC		4300 N MILLER RD STE 104	SCOTTSDALE	AZ	85251
RICHARD E GARCIA REVOCABLE TRUST		8427 N 115TH PL	SCOTTSDALE	AZ	85251
RUNDLE CENTER LLC		6160 N SCOTTSDALE RD	SCOTTSDALE	AZ	85251
REX T LLC		7020 E 1ST AVE	SCOTTSDALE	AZ	85251
EAST MAIN STREET PROPERTIES LLC		4300 N MILLER RD SUITE 104	SCOTTSDALE	AZ	85251
SCOTTSDALE CITY OF		7447 E INDIAN SCHOOL RD STE 100	SCOTTSDALE	AZ	85251
7165 MAIN LLC		7169 E MAIN ST	SCOTTSDALE	AZ	85251
7033 FIRST AVENUE LLC		7022 E MAIN ST	SCOTTSDALE	AZ	85251
SILVER ROBERT E/HENDRICKS BETSY SILVER/ROB TR		6902 E MONTEROSA	SCOTTSDALE	AZ	85251
GDO LIMITED PARTNERSHIP LLP		8925 N SCOTTSDALE RD	SCOTTSDALE	AZ	85251
OLD TOWN 7228 LLC		7228 E 1ST AVE	SCOTTSDALE	AZ	85251
FERRIS JEREMY		4020 N SCOTTSDALE RD UNIT 2008	SCOTTSDALE	AZ	85251
SHIPP LTD		3523 N 70TH ST	SCOTTSDALE	AZ	85251
POINSON NET HUGO D/LAURA T		7175 E CAMELBACK RD UNIT 102-2	SCOTTSDALE	AZ	85251
WILLERT LAURA T		4020 N SCOTTSDALE RD UNIT 2011	SCOTTSDALE	AZ	85251
SCOTTSDALE CITY OF		7447 E INDIAN SCHOOL RD STE 100	SCOTTSDALE	AZ	85251
ANSELMO & HONG LLC		7247 E MAIN ST	SCOTTSDALE	AZ	85251
PERNA HOLDINGS LLC		7245 E MAIN ST	SCOTTSDALE	AZ	85251
KAS HOLDING LLC		7229-7233 E MAIN ST	SCOTTSDALE	AZ	85251
RUSTY SPUR BUILDING LLC		6207 E CALLE REDONDA	SCOTTSDALE	AZ	85251
JACLYN H KRAWCZYK DECEDENTS TRUST/ETAL		6223 E CALLE REDONDA	SCOTTSDALE	AZ	85251
RODRICK JAMES		4020 N SCOTTSDALE RD UNIT 2010	SCOTTSDALE	AZ	85251

Name	Company	Address	City	State	Zip
ECKMANN JUL A		4020 N SCOTTSDALE RD UNIT 1007	SCOTTSDALE	AZ	85251
BOLLINGER CHRISTOPHER S		4020 N SCOTTSDALE RD UNIT 3001	SCOTTSDALE	AZ	85251
PMC ENTERPRISES LLC		4434 N CIVIC CENTER PLZ STE 100	SCOTTSDALE	AZ	85251
EDGCOMB CONNER/JOHN L		4020 N SCOTTSDALE RD NO 2005	SCOTTSDALE	AZ	85251
BROOKS BUILDING INC		7229 E 1ST AVE #101	SCOTTSDALE	AZ	85251
SABA'S STORES INC		3965 N BROWN AVE	SCOTTSDALE	AZ	85251
ACSM PROPERTIES LLC		7211 E MAIN ST	SCOTTSDALE	AZ	85251
PONDER LEVY PROPERTIES		7256 E 1ST AVE	SCOTTSDALE	AZ	85251
ROSS FASANO REVOCABLE TRUST		4020 N SCOTTSDALE RD UNIT 3002	SCOTTSDALE	AZ	85251
BOLLINGER CHRISTOPHER S		7301 E 3RD AVE UNIT 119	SCOTTSDALE	AZ	85251
20 PIMA PLAZA LLC		7220 E FIRST AVE	SCOTTSDALE	AZ	85251
MILENA LLC		4300 N MILLER RD STE 104	SCOTTSDALE	AZ	85251
SCOTTSDALE TOWN OF		3939 CIVIC CENTER BLVD	SCOTTSDALE	AZ	85251
ANTIGUA INVESTMENTS INC		7056 E MAIN STREET	SCOTTSDALE	AZ	85251-0000
MABEL K WEIRICH TR THE		4800 N 68TH ST UNIT 351	SCOTTSDALE	AZ	85251-1134
ERIKSSON JIMMY D		7041 E 1ST AVE	SCOTTSDALE	AZ	85251-4303
DAVID MICHAEL MILLER PROPERTIES LLC		7034 E 1ST AVE	SCOTTSDALE	AZ	85251-4304
SHIPP LTD		PO BOX 886	SCOTTSDALE	AZ	85251
BANK OF SCOTTSDALE THE		P O BOX 1510	SCOTTSDALE	AZ	85252
CARAZ PROPERTIES/THAJA GLOBE/SCHUBERTH JEAN E		P O BOX 8271	SCOTTSDALE	AZ	85252
HAYSTACK HOLDINGS LLC		P O BOX 8787	SCOTTSDALE	AZ	85252
SAVARESE ANTHONY P		4949 E LINCOLN DR VILLA 6	PARADISE VALLEY	AZ	85253
GLOBE-CHASE PROPERTY LLC		6750 N SCOTTSDALE RD STE 250	SCOTTSDALE	AZ	85253
BMS WHITE ENTERPRISES LLP		6245 E McDONALD DR	PARADISE VALLEY	AZ	85253
THOSE GUYS LLC		8181 N 51ST PL	PARADISE VALLEY	AZ	85253
UNIQUE INC		7292 E 1ST ST	SCOTTSDALE	AZ	85253-0000
SEARLES WARREN L/MARY L TR		14555 N SCOTTSDALE RD STE 140	SCOTTSDALE	AZ	85254
KHALIFE FAMILY TRUST		13213 N KIERLAND BLVD UNIT 308	SCOTTSDALE	AZ	85254
FOUAD HAKIMEH AND MALAKE HAKIMEH LIVING TRUST		6429 E MARYLYN RD	SCOTTSDALE	AZ	85254
ACT NINE LLC		10573 N 95TH PL	SCOTTSDALE	AZ	85258
SL LLC		7377 E DOUBLETREE RANCH RD A150	SCOTTSDALE	AZ	85258
BRIDGE FINANCE LLC		8242 E DEL CADENA DR	SCOTTSDALE	AZ	85258
GILLIGAN BYPASS TRUST UNDER GILLIGAN FAMILY T		PO BOX 4280	SCOTTSDALE	AZ	85261
SCOTTSDALE INN LLC		PO BOX 4372	SCOTTSDALE	AZ	85261
LIMMER JAMES R/KAREN E		P O BOX 4280	SCOTTSDALE	AZ	85261
MAIN STREET GALLERIES LLC		P O BOX 14367	SCOTTSDALE	AZ	85267-4884
FUNKIE RICHARD A TR		810 W HOWE ST	TEMPE	AZ	85281
BULLER ROLF/KRISTINA K TR		1942 E DAWN DR	TEMPE	AZ	85284
MAYS ROBERT LEO JR/STEFFANI L		7887 BROKEN ARROW RD	HEREFORD	AZ	85815
DEBORAH G SULLIVAN LIVING TRUST		4550 N QUARTZ HILL PL	TUCSON	AZ	85750
LATISA L L C		708 CANYON RD STE 3	SANTA FE	NM	87501
4341 NORTH SCOTTSDALE LLC		11801 WILSHIRE BLVD SUITE 107	LOS ANGELES	CA	90023
OLD TOWN RETAIL LLC		7660 SAY AVE 9'S	LA JOLLA	CA	92037
1ST AVE SCOTTSDALE LLC		1234 E 17TH ST	SANTA ANA	CA	92701
VALLEY OF THE SUN ENTERTAINMENT LLC		1345 S LEWIS ST	ANAHEIM	CA	92805
DAVIS RICHARD JAMES/JEVENS THOMAS J/HEATHER A		737 OLIVE WY UNIT 2004	SEATTLE	WA	98101
PCL LLC		127 MINNIE ST STE 200	FAIRBANKS	AK	99701
WALZ LESLIE		PO BOX 39	MAJOR SAKS	SK	59120

Name	Company	Address	City	State	Zip
		IP LIST			
Annette Petrillo		1169 E. Cloverfield Street	Gilbert	AZ	85298
Chris Schaffner		724E E. Sunnyside Dr.	Scottsdale	AZ	85260
Dan Sommer		12005 N 84th Street	Scottsdale	AZ	85260
David G. Gulino	Land Development Services	7525 E. Camelback Road, Suite 104	Scottsdale	AZ	85251
Dr. Sonnie Kirtley	COGS	8507 East Highland Avenue	Scottsdale	AZ	85251-1822
Ed Toschik, President		7657 E Mariposa Grande Dr	Scottsdale	AZ	85255
Edwin Bull	Burch & Cracchiolo PA	P.O. Box 16882	Phoenix	AZ	85011
Guy Phillips		7181 E. Cholla St.	Scottsdale	AZ	85254
Jim Funk	Galney Ranch Community Association	7720 Galney Ranch Road	Scottsdale	AZ	85258
Jim Haxby		7386 E. Sunnyside Dr.	Scottsdale	AZ	85260
Jim Lane, Mayor	City of Scottsdale	7666 E. El Rancho Drive	Scottsdale	AZ	85260
John Berry/Michele Hammond	Berry Riddell, LLC	6750 E Camelback Rd, Ste 100	Scottsdale	AZ	85251
John Washington		3518 N Cambers Court	Scottsdale	AZ	85251
Leon Spiro		7814 E Oberlin Way	Scottsdale	AZ	85266
Linda Whitehead		8681 E Chuckwagon Lane	Scottsdale	AZ	85262
Lori Hays		P.O. Box 426	Cave Creek	AZ	85327
Maricopa County Superintendent of Schools		4041 N. Central Avenue Suite 1200	Phoenix	AZ	85012
Mike McNeal, Supervisor	AT&T	1231 W. University Drive	Mesa	AZ	85201
Planning & Engineering Section Manager	Arizona State Land Department	1816 W. Adams Street	Phoenix	AZ	85007
Project Management	Arizona Department of Transportation	205 S. 17th Avenue MD 6012E	Phoenix	AZ	85007
Randall P. Brown	Spring Creek Development	7134 E. Statson Drive; Suite 400	Scottsdale	AZ	85251
Richard Turner, Planning and Zoning Administrator	Town of Fountain Hills	16705 E. Avenue of the Fountains	Fountain Hills	AZ	85268
Sherry Wagner/Right-of-Way Technician, SR.	Mail Station PA8348	P.O. Box 52025	Phoenix	AZ	85072-2025
Steve Weiss		11146 E Bark Lane	Scottsdale	AZ	85259
Steven Voss	LVA, Urban Design Studio, LLC	120 S. Ash Avenue	Tempe	AZ	85281
	Earl, Curley & Lagarde, PC	3101 N Central Avenue, Suite 1000	Phoenix	AZ	85012
	Withney Morris, PLC	2525 E. Arizona Biltmore Circle; Suite A-212	Phoenix	AZ	85016
	Gallagher & Kennedy, PA	2575 E Camelback Rd Ste 1100	Phoenix	AZ	85016
	Gammage & Burnham, PLC	2 N. Central Avenue, 15th Floor	Phoenix	AZ	85004
	Paradise Valley Unified School District	15002 N. 32nd Street	Phoenix	AZ	85032
	Granite Reef Neighborhood Resource Center	1700 N Granite Reef Road	Scottsdale	AZ	85257
	Southwest Gas Corporation	2200 N. Central Avenue Ste 101	Phoenix	AZ	85004
Melley Young	City of Scottsdale Planning Commission	3331 N. 63rd Street	Scottsdale	AZ	85251
Kevin D. Bollinger	City of Scottsdale Planning Commission	8031 E. Sutton Drive	Scottsdale	AZ	85260
Christian C. Serena	City of Scottsdale Planning Commission	6829 North Hayden Road, Ste. C4194	Scottsdale	AZ	85250
Larry S. Kush	City of Scottsdale Planning Commission	4743 N. Scottsdale Road., #F-1003	Scottsdale	AZ	85251
Ali Fakhri - Vice Chair	City of Scottsdale Planning Commission	8280 E. Gelding Drive, Suite 101	Scottsdale	AZ	85260
Paul Alessio - Chair	City of Scottsdale Planning Commission	7527 E. Tallspin Lane	Scottsdale	AZ	85255
Prescott Smith	City of Scottsdale Planning Commission	4350 E. Camelback Rd., Suite G-200	Phoenix	AZ	85018
	Earl, Curley & Lagarde, P.C.	3101 N. Central Avenue, Ste. 1000	Phoenix	AZ	85012

