

COLOR SCHEME 1 - COLOR AND MATERIALS



FRONT ELEVATION (STREET SIDE)

NOTE: SEE OTHER BOARD WITH FRONT ELEVATION FOR MATERIALS NOT REPRESENTED ON THIS SIDE OF BUILDING.




1A MAIN STUCCO BODY
SHERWIN WILLIAMS
2827 COL. REVIVAL STONE
LRV 31



1B SECONDARY STUCCO
SHERWIN WILLIAMS
7019 GUANTLET GRAY
LRV 17



7 METAL GARAGE DOOR
W/PRIVACY GLASS-
BLACK ANODIZED

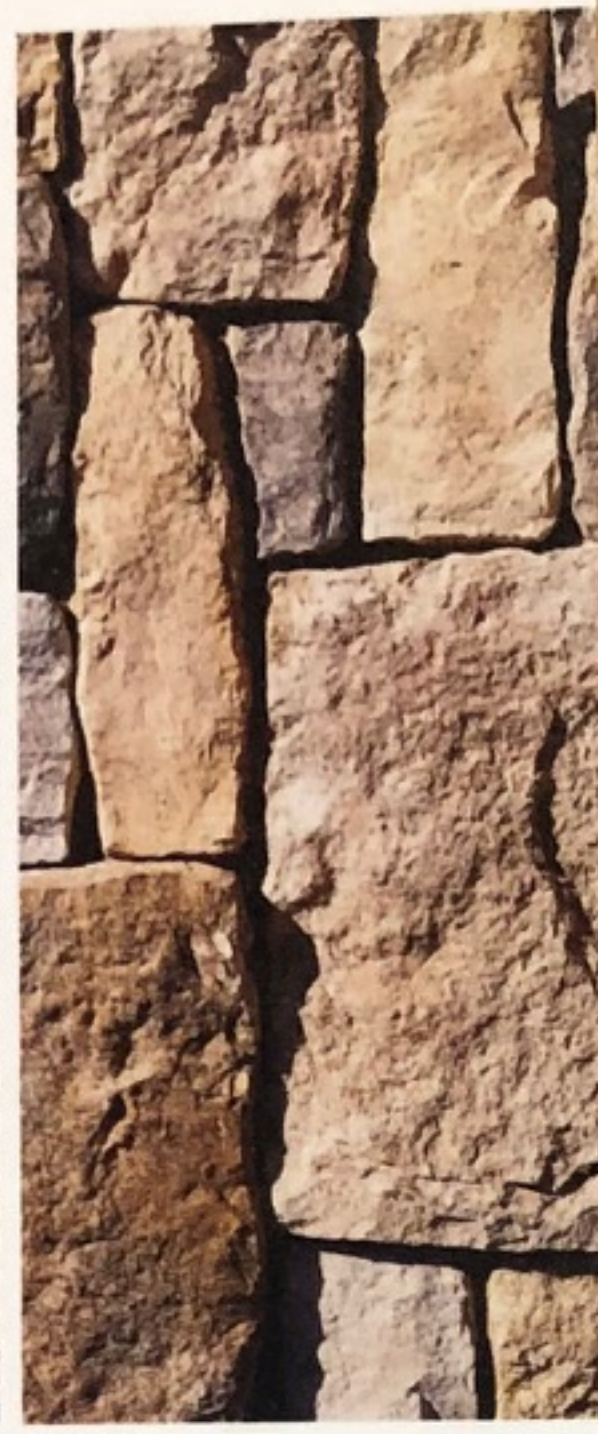

2 ELDORADO STONE: AUTUMN LEAF ROUGH CUT LRV 26



11 WINDOW FRAME W/
LOW E-366 GLASS-
DARK BRONZE ANODIZED-
WESTERN



12 METAL FASCIA: BERRIDGE DARK BRONZE-SRI 27



REFINED WOOD STONE LRV 12



4 STANDING SEAM METAL WALL PANEL: BERRIDGE ZINC GRAY
5 STANDING SEAM METAL ROOF: BERRIDGE ZINC GRAY
6 METAL ENTRY GATE W/ PRIVACY GLASS TO MATCH ZINC GRAY
8 FRAMED METAL LOUVERED AWNING & FRAMED METAL GRATE GUARDRAIL-BERRIDGE ZINC GRAY
9 METAL TRELLIS: BERRIDGE ZINC GRAY
10 VERTICAL METAL LOUVERS: BERRIDGE METAL-ZINC GRAY SRI 42

THE RETREAT AT
SCOTTSDALE, ARIZONA

Seven
DESERT MOUNTAIN

41-DR-2018
11/30/2018

DANIELIAN
ASSOCIATES
CREATING DISCERNERS
11.21.18
A1.1
17027.00

41-DR-2018