

Simulations
Photos
All Graphics (no plans)

Valerie Borg
Valerie Borg
7827 E. Highland

Jodi Sorrell
Jodi Sorrell
4813 78th Place

Neighbor
Conversations

Joan Hunsinger
Joan Hunsinger
7820 E Highland

Maggie Cavagnaro
Maggie Cavagnaro
4818 78th Place

Ann M Lane
Ann Lane
7824 E Highland


Sandy & Bill Mucci
Sandy & Bill Mucci
4814 78th Place

Had in person conversation w/ each neighbor on both streets
as requested by the city.

Looked at plans & views from their homes & advised
them on coming construction activity.


Jodi Sorrell being the only current exception, a
record of my efforts to connect with her is attached &
as noted there is a plan to meet Wednesday,
Sept 5th, this evening. Jodi Sorrell meeting
concluded.

Lisa Knudsen

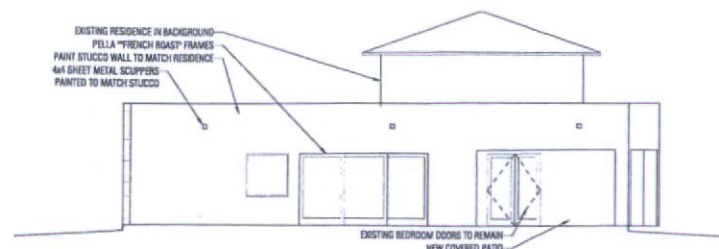


1 PROPOSED EAST ELEVATION

SCALE: 1/8" = 1'-0"

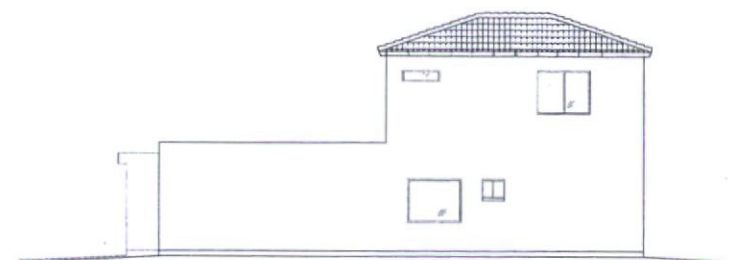

2 EXISTING NORTH ELEVATION (SITE WALL OMITTED)

SCALE: 1/8" = 1'-0"

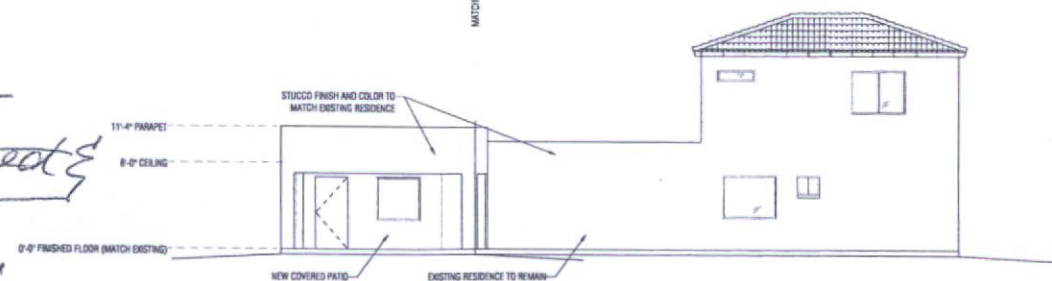

3 PROPOSED NORTH ELEVATION (SITE WALL OMITTED)

SCALE: 1/8" = 1'-0"

DOCUMENTATION
TRUESPACE
JASON CORNER
3104 EAST CAMELBACK ROAD #126
PHOENIX, ARIZONA 85016
602.373.7894
JASONCORNER@GMAIL.COM

HOMEOWNERS
LISA & WAYNE KNUDSEN
4817 NORTH 78TH PLACE
SCOTTSDALE, ARIZONA 85251

REVISION	DATE

HISTORIC PRESERVATION
SUBMITTAL
653-PA-2016 BDA/HP

ISSUED: 7/11/2018

ELEVATIONS

A2.0

Board of Directors


Vin Pendergast R/L 9-10-2018
w/ CITY APPROVAL

President Craig Seaton 9-10-2018

Donald J. Cantor, Secretary 10-18

Deputy 9-10-18

Treasurer - Janda Maceo 9/10

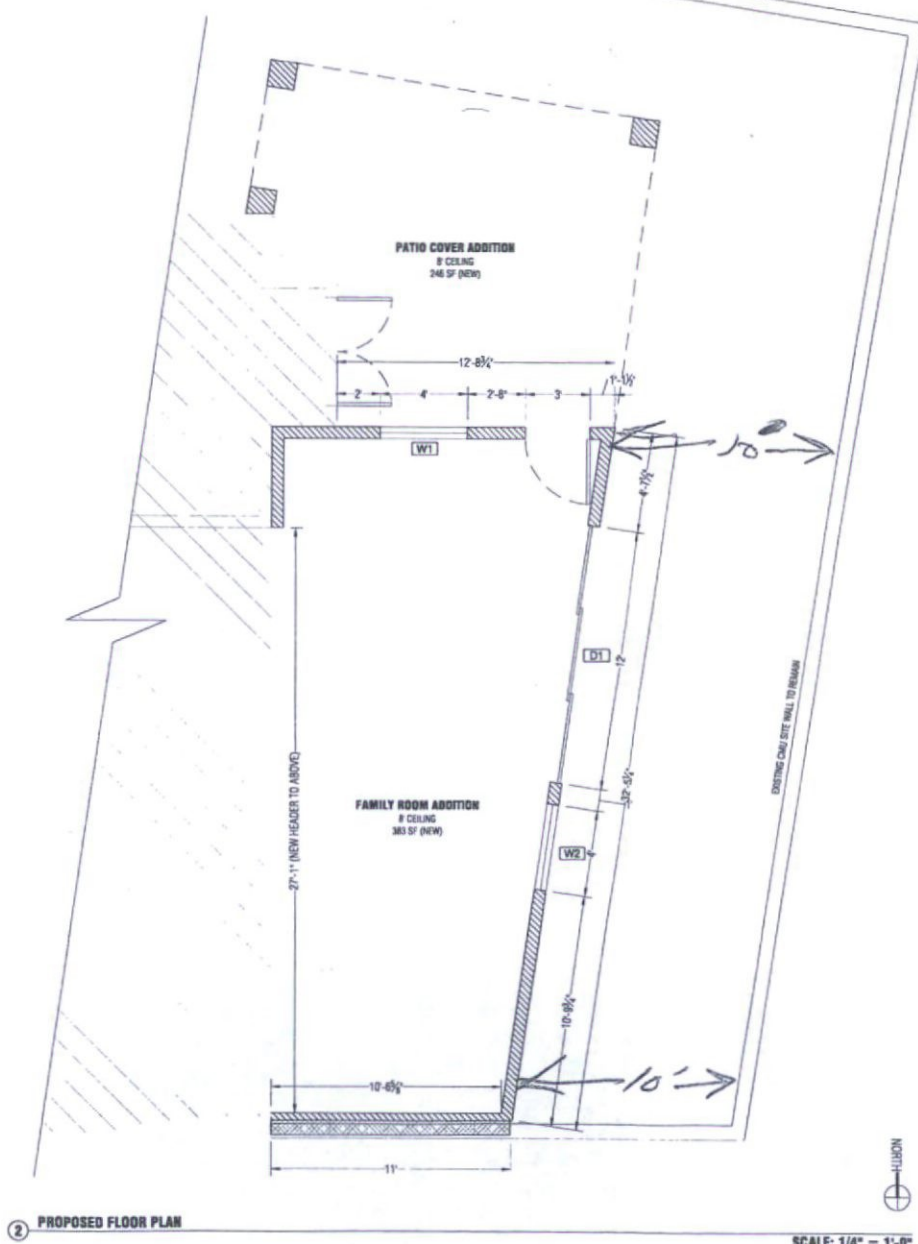

DOOR & WINDOW SCHEDULE			
TAG	SIZE	MATERIAL	NOTES
W1	40-40 FX	WOOD	ALREADY PURCHASED
W2	40-40 FX	WOOD	ALREADY PURCHASED
D1	12'-0" WIDE x 8'-0" HIGH DSD	WOOD	PELLA ARCHITECT SERIES

DOCUMENTATION
TRUESPACE
JASON COWEN
3104 EAST CAMELBACK ROAD #125
PHOENIX, ARIZONA 85016
602 373 7934
JASONCOWEN@GMAIL.COM

HOMEOWNERS
LEA & WAYNE KNUSSON
4817 NORTH 78TH PLACE
SCOTTSDALE, ARIZONA 85251

REVISION	DATE

HISTORIC PRESERVATION
SUBMITTAL
553-PA-2016 BDA/HP


ISSUED: 7/4/2018
FLOOR PLAN
A1.0




PROPOSED ADDITION TO MATCH STUCCO COLOR
AND FINISH, WINDOWS TO MATCH STYLE AND
COVER OF EXISTING WINDOWS IN REAR YARD



SITE CONTEXT PHOTO KEY MAP
JUNE 2016

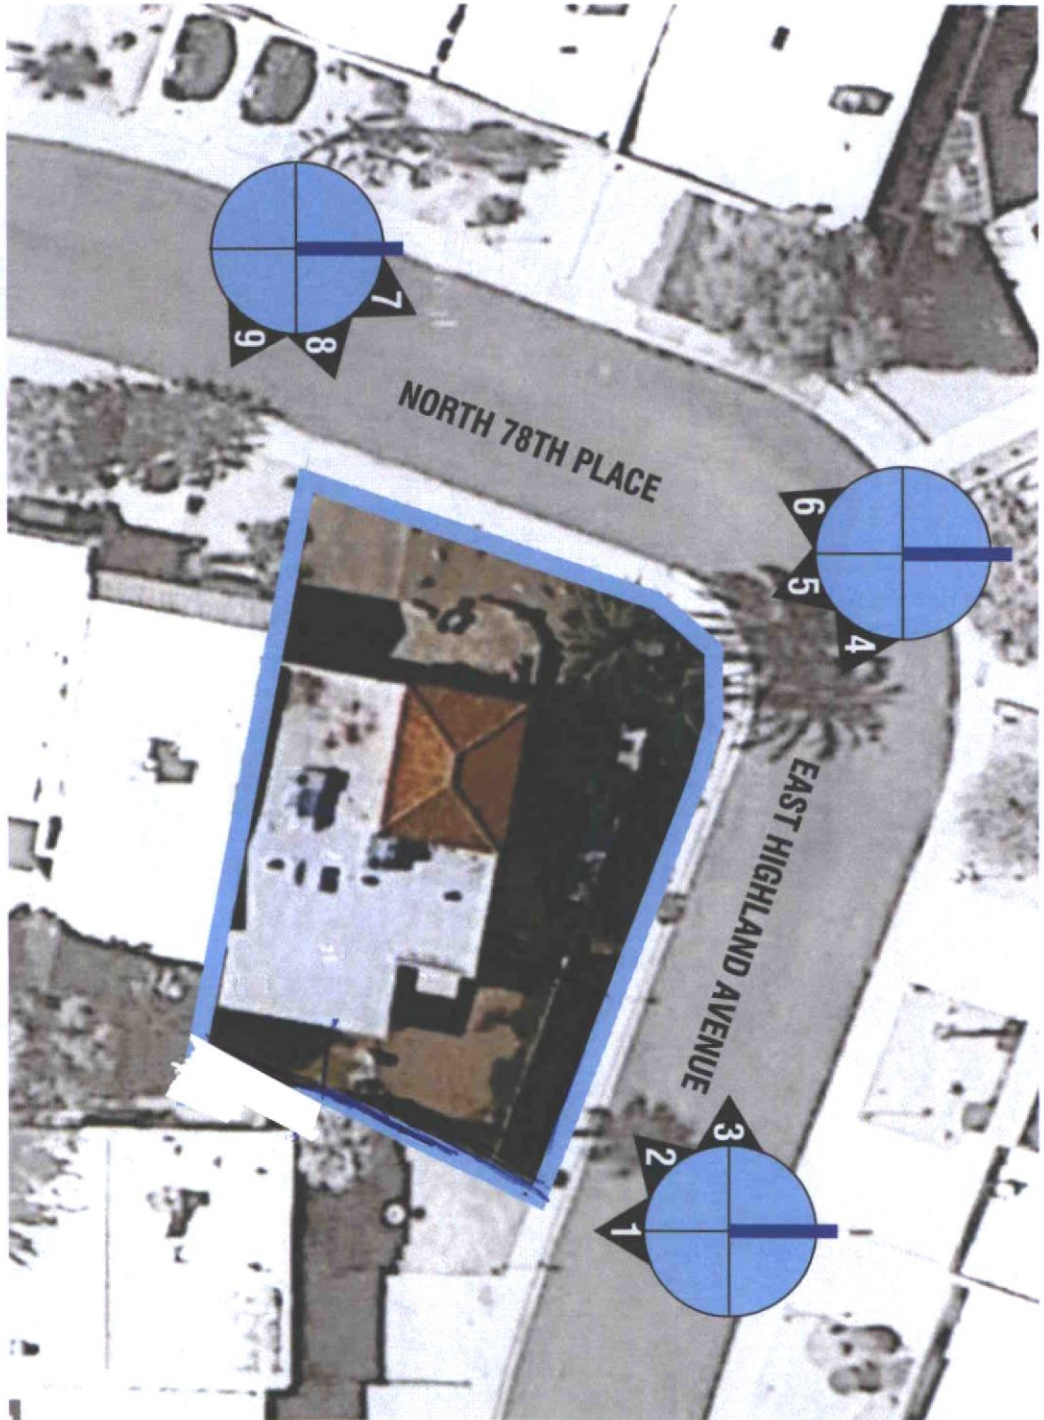

★★ **KNUDSON RESIDENCE** 4817 NORTH 78TH PLACE
SCOTTSDALE, ARIZONA 85251

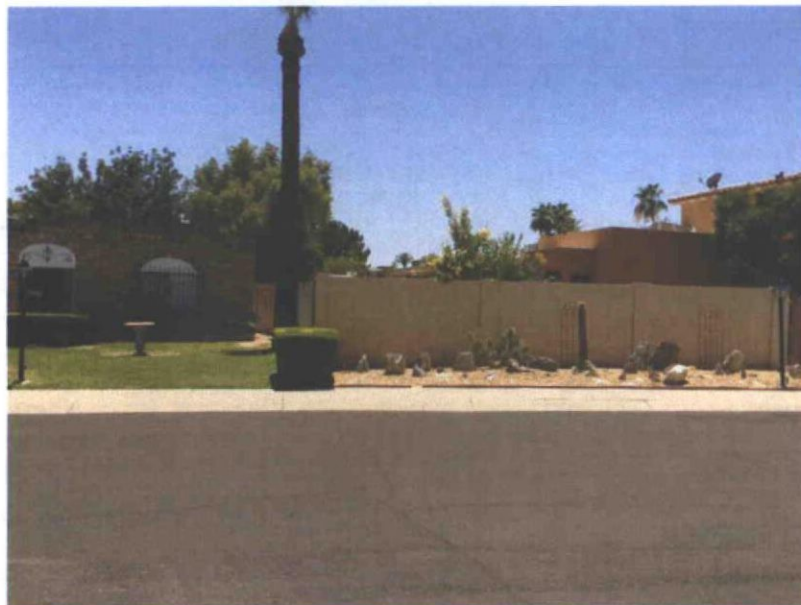

SITE CONTEXT 1



SITE CONTEXT 2



SITE CONTEXT 3

★★ **KNUDSON RESIDENCE** 4817 NORTH 78TH PLACE
SCOTTSDALE, ARIZONA 85251



SITE CONTEXT 4



SITE CONTEXT 6



SITE CONTEXT 5

★★ **KNUDSON RESIDENCE** 4817 NORTH 78TH PLACE
SCOTTSDALE, ARIZONA 85251



SITE CONTEXT 7



SITE CONTEXT 8



SITE CONTEXT 9

★★ **KNUDSON RESIDENCE** 4817 NORTH 78TH PLACE
SCOTTSDALE, ARIZONA 85251