



Simulations
Photos
All Graphics (no plans)



10-HP-2018
3/22/2018

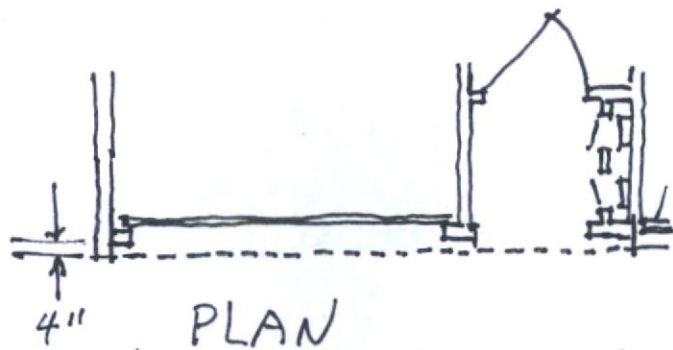

FRONT ELEVATION

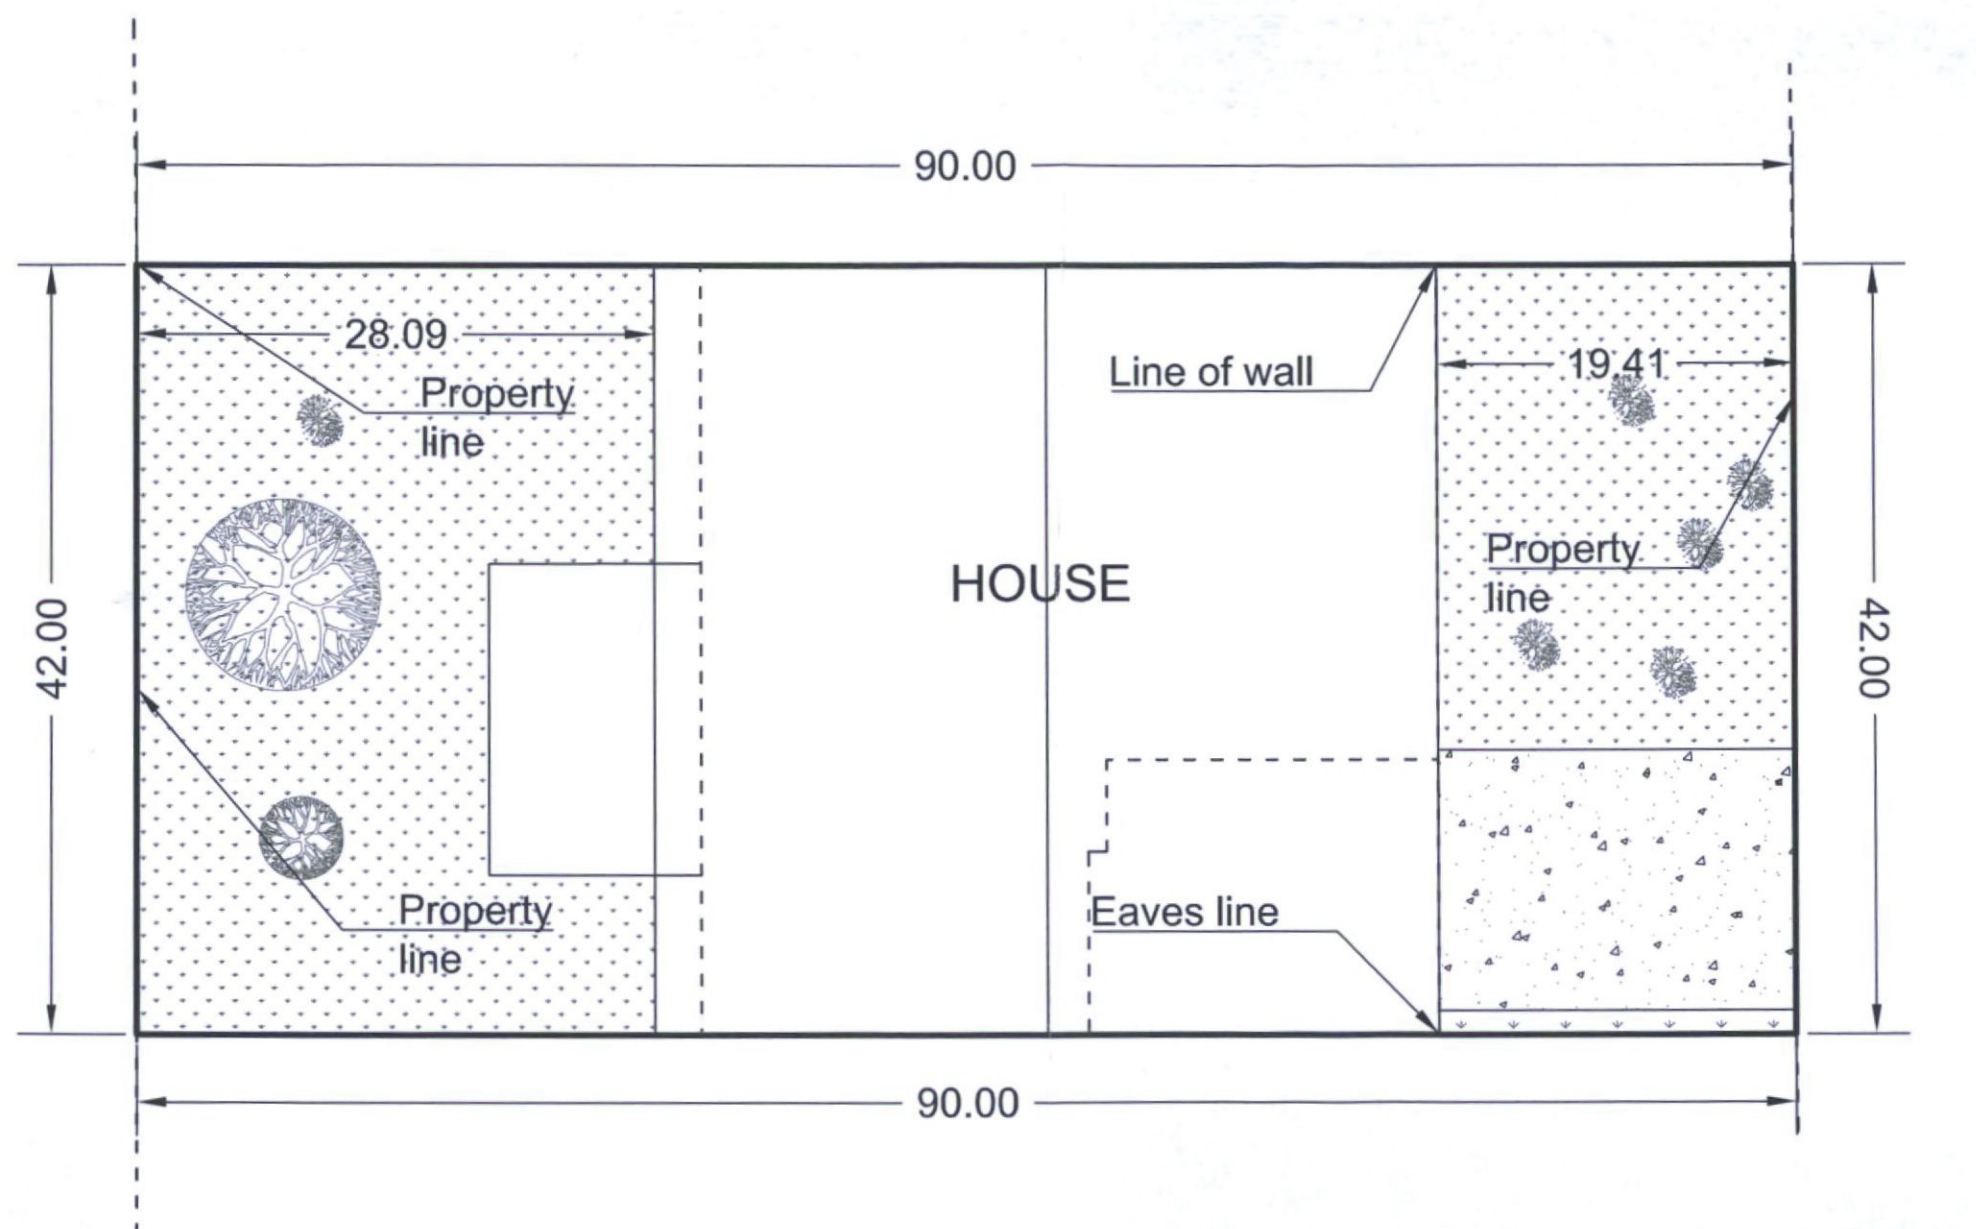

Address: 7656 E Northland Dr
Scottsdale, AZ 85251
APN: 173-30-203
Zoning: R-4
Scale 1"=10'