



Full Size or Largest Size
(site plan, landscape, elevations)

4832 N 76TH PL
VILLA MONTEREY UNIT FOUR B
LOT 4
AMENDED

PROJECT 788-2016
MORAN/CLARK
480 304-1872
JACKIESUE521@COX.NET

PROJECT NAME:
NEWVILLA

SOUTH WALL ENLARGEMENT

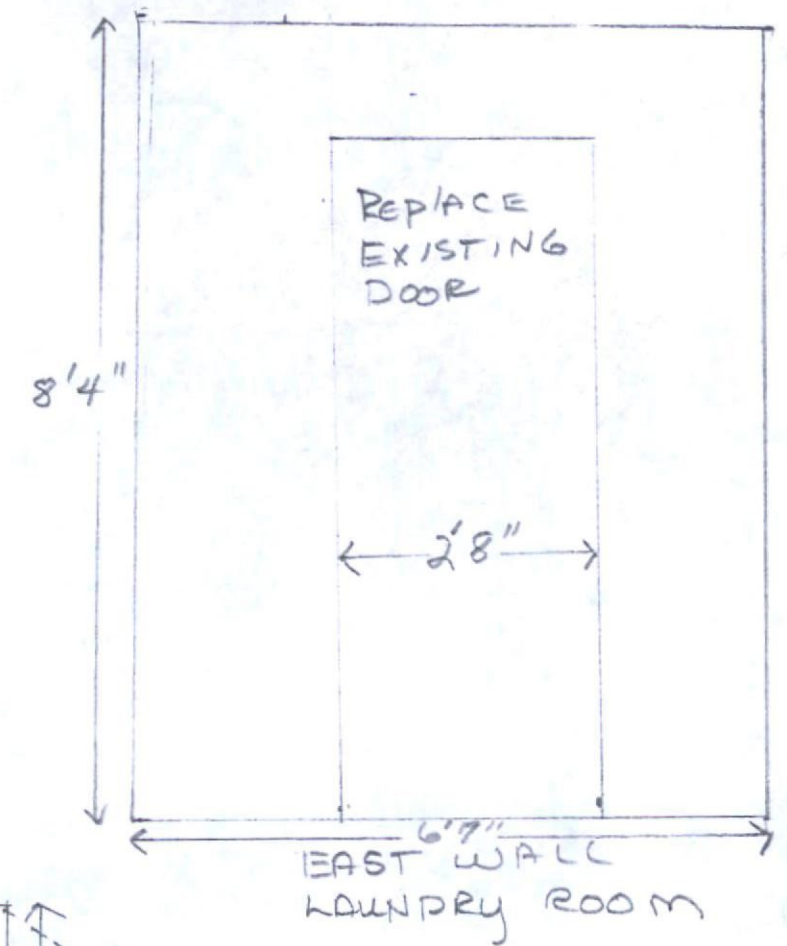
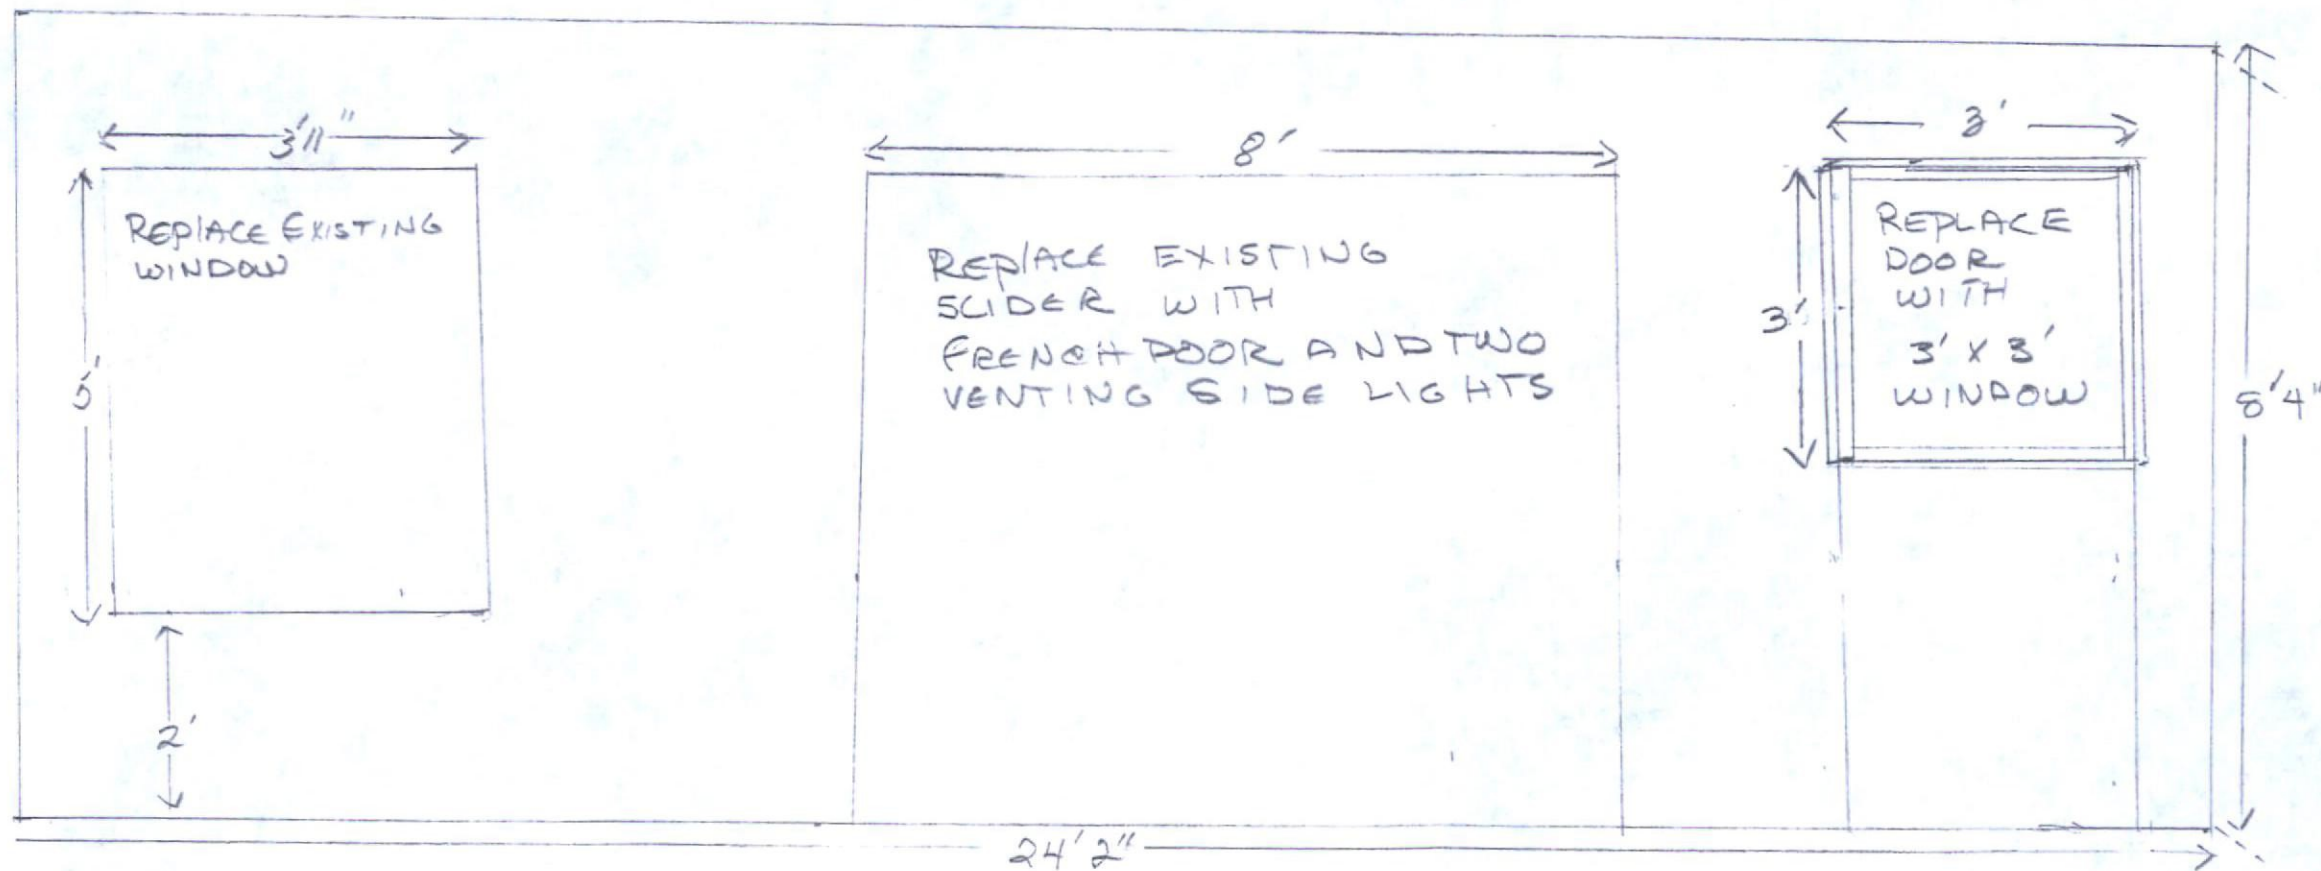


PROJECT MANAGER: JACKIE MORAN, OWNER
SCALE 1/2" = 1 FT

4832 N 76TH AVE
VILLA MONTEREY UNIT FOUR B
LOT 4

SITE PLAN

PROJECT: 728-2016
MORAN/CHARK
480 304-1872
JACKIESUE521@COX.NET
PROJECT NAME:
NEW VILLA

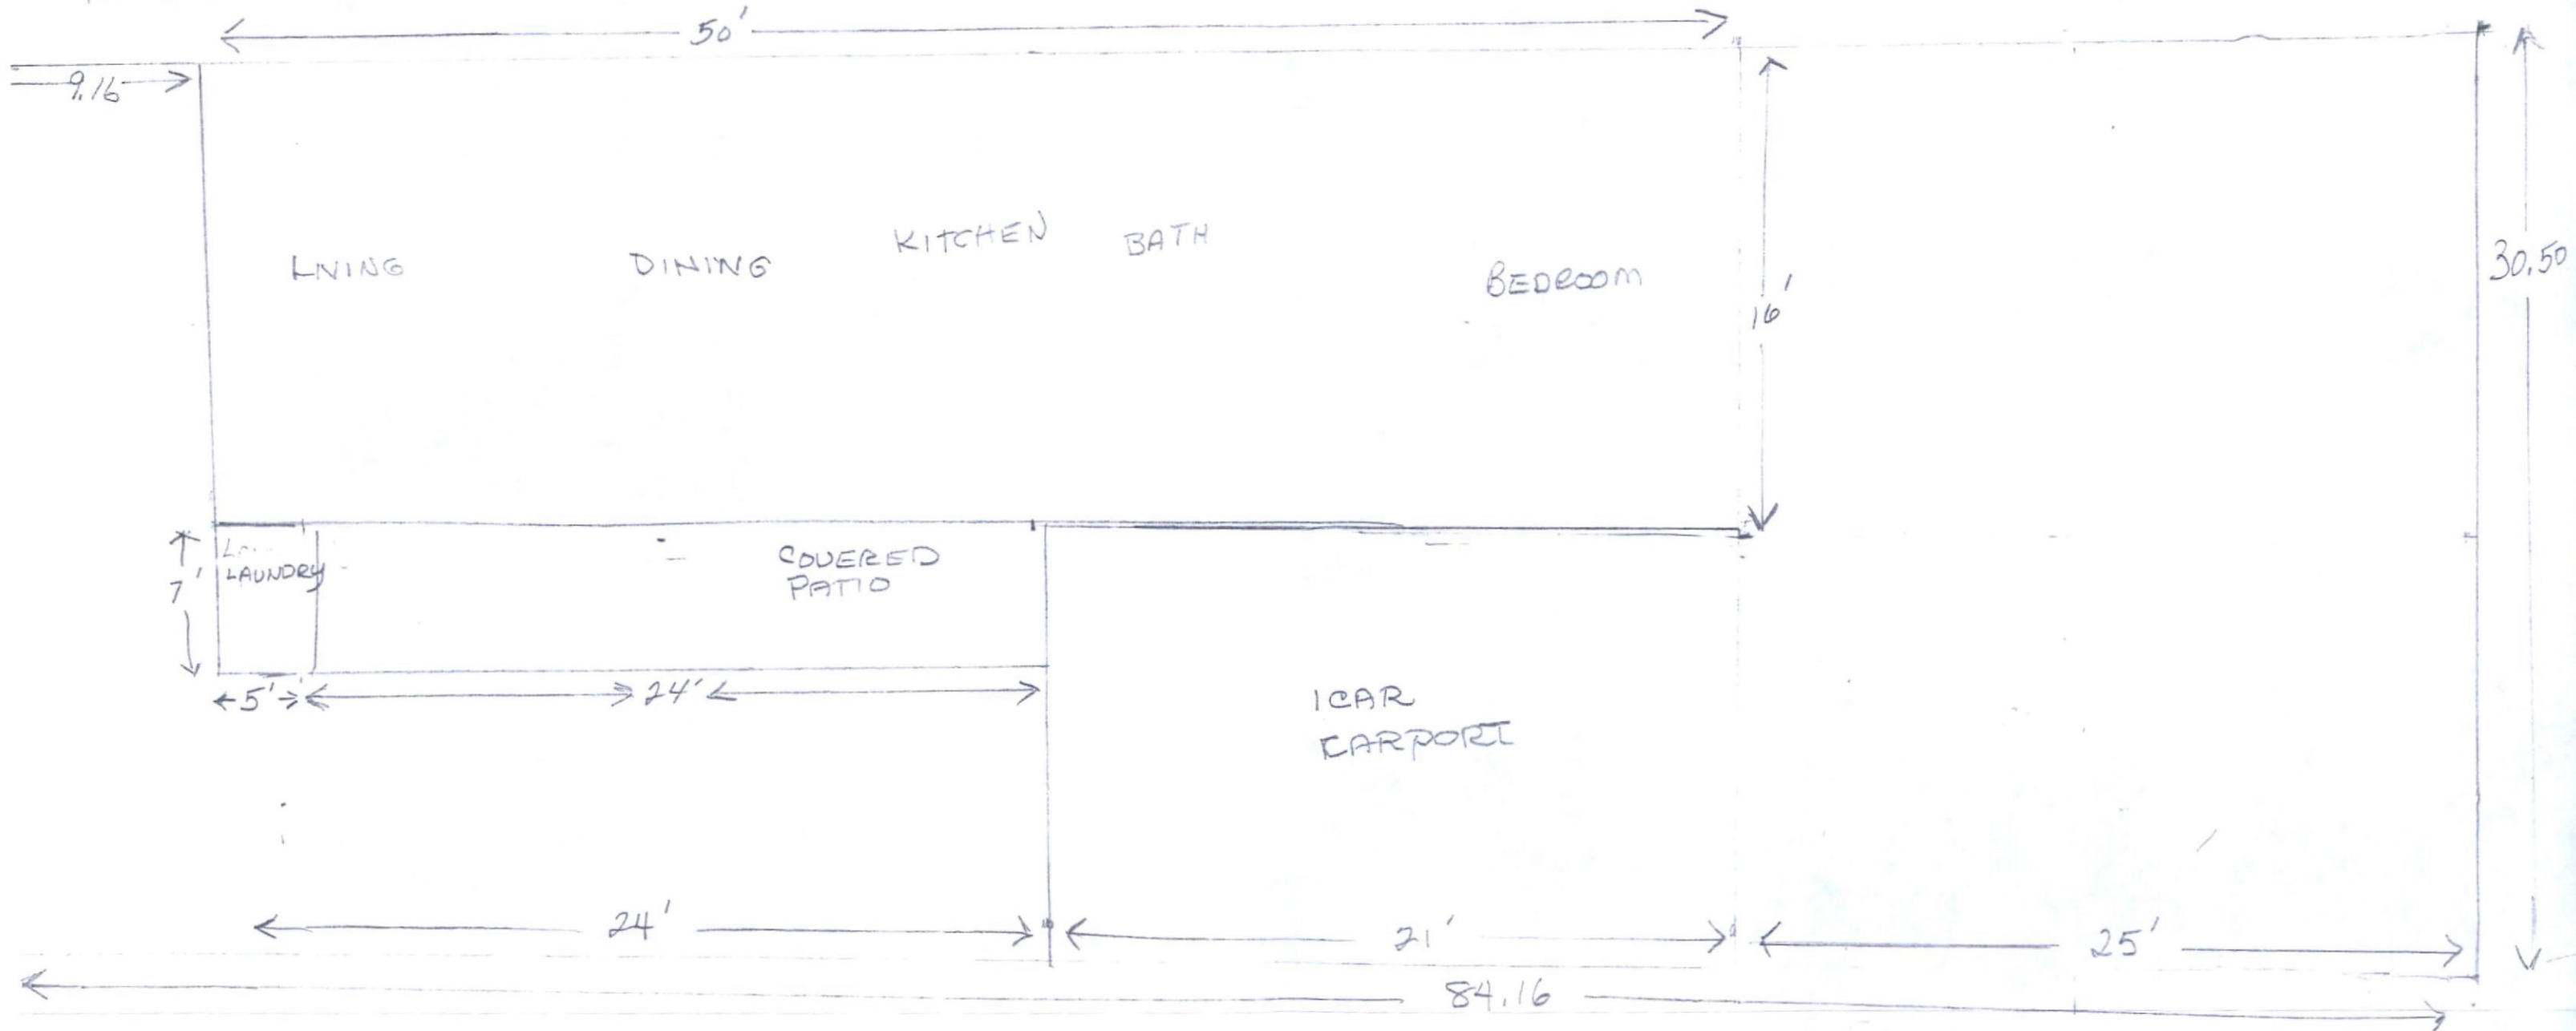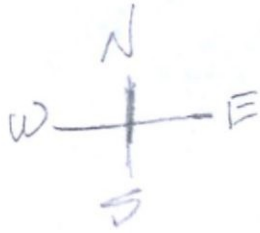

PROJECT MANAGER: JACKIE MORAN, OWNER

4832 N 76TH PL

VILLA MONTEREY - UNIT FOUR B
W/TH HISTORIC AMENDED

PRIMARY FASCADE

PROJECT: #788-2016

MORAN/CLARK

480 304-1872


JACKIESUES21@COX.NET

PROJECT NAME:

NEUVILLA

12'6"

CARPORT

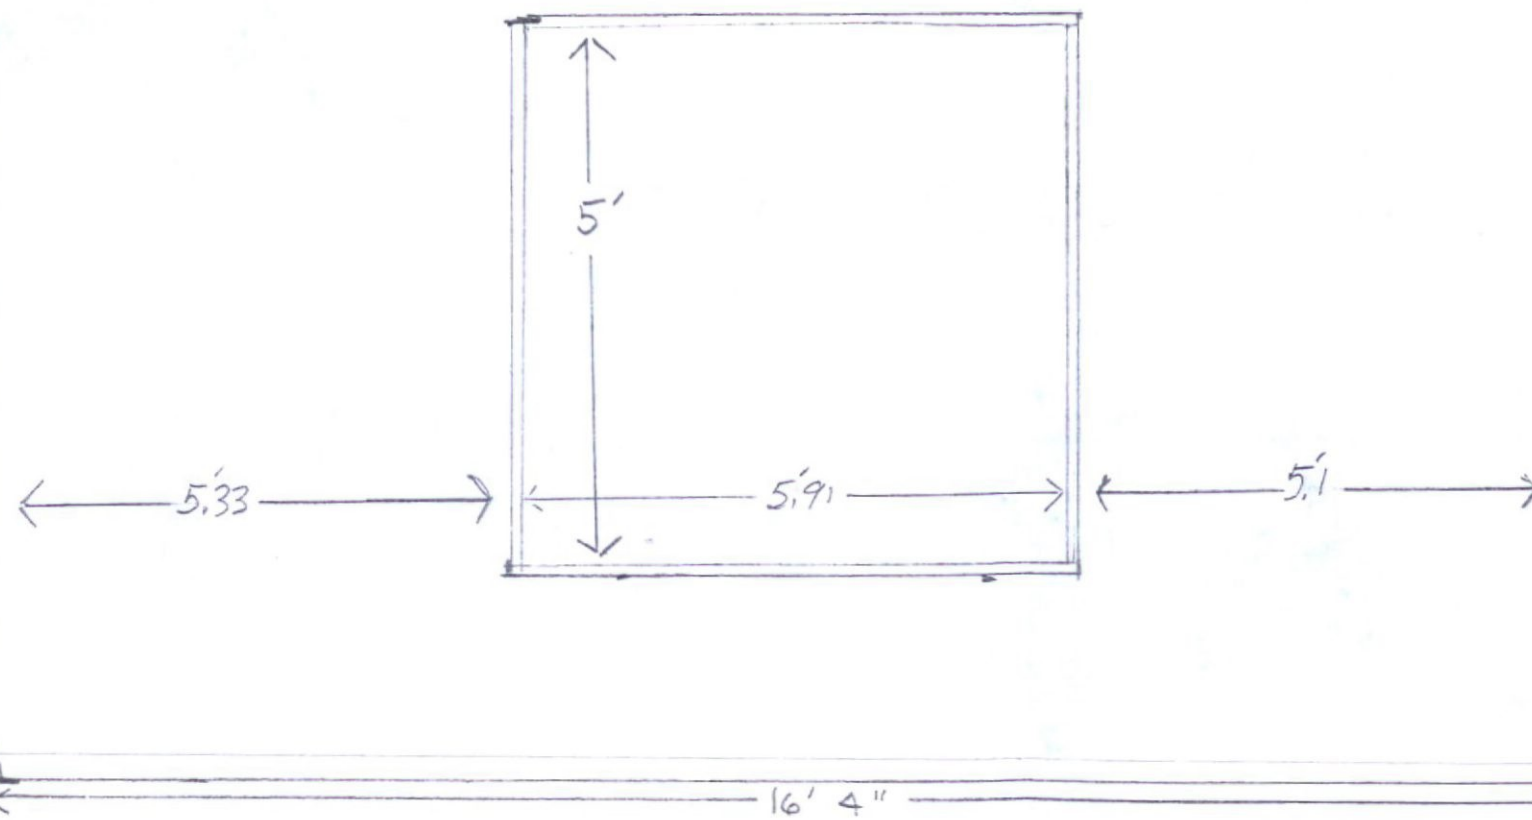

ATTACHED TO
4834 N 76TH PL

PROJECT MANAGER: JACKIE MORAN, OWNER

SCALE 1/2" = 1 FT - REPLACE WINDOW IN EXISTING SPACE

4882 N 76TH PL
VILLA MONTEREY UNIT FOUR B
LOT 4

PROJECT: 788 - 2016


MORAN / CLARK

480 304-1872

JACKIESOE521@COX.NET

PROJECT NAME:

NEWVILLA

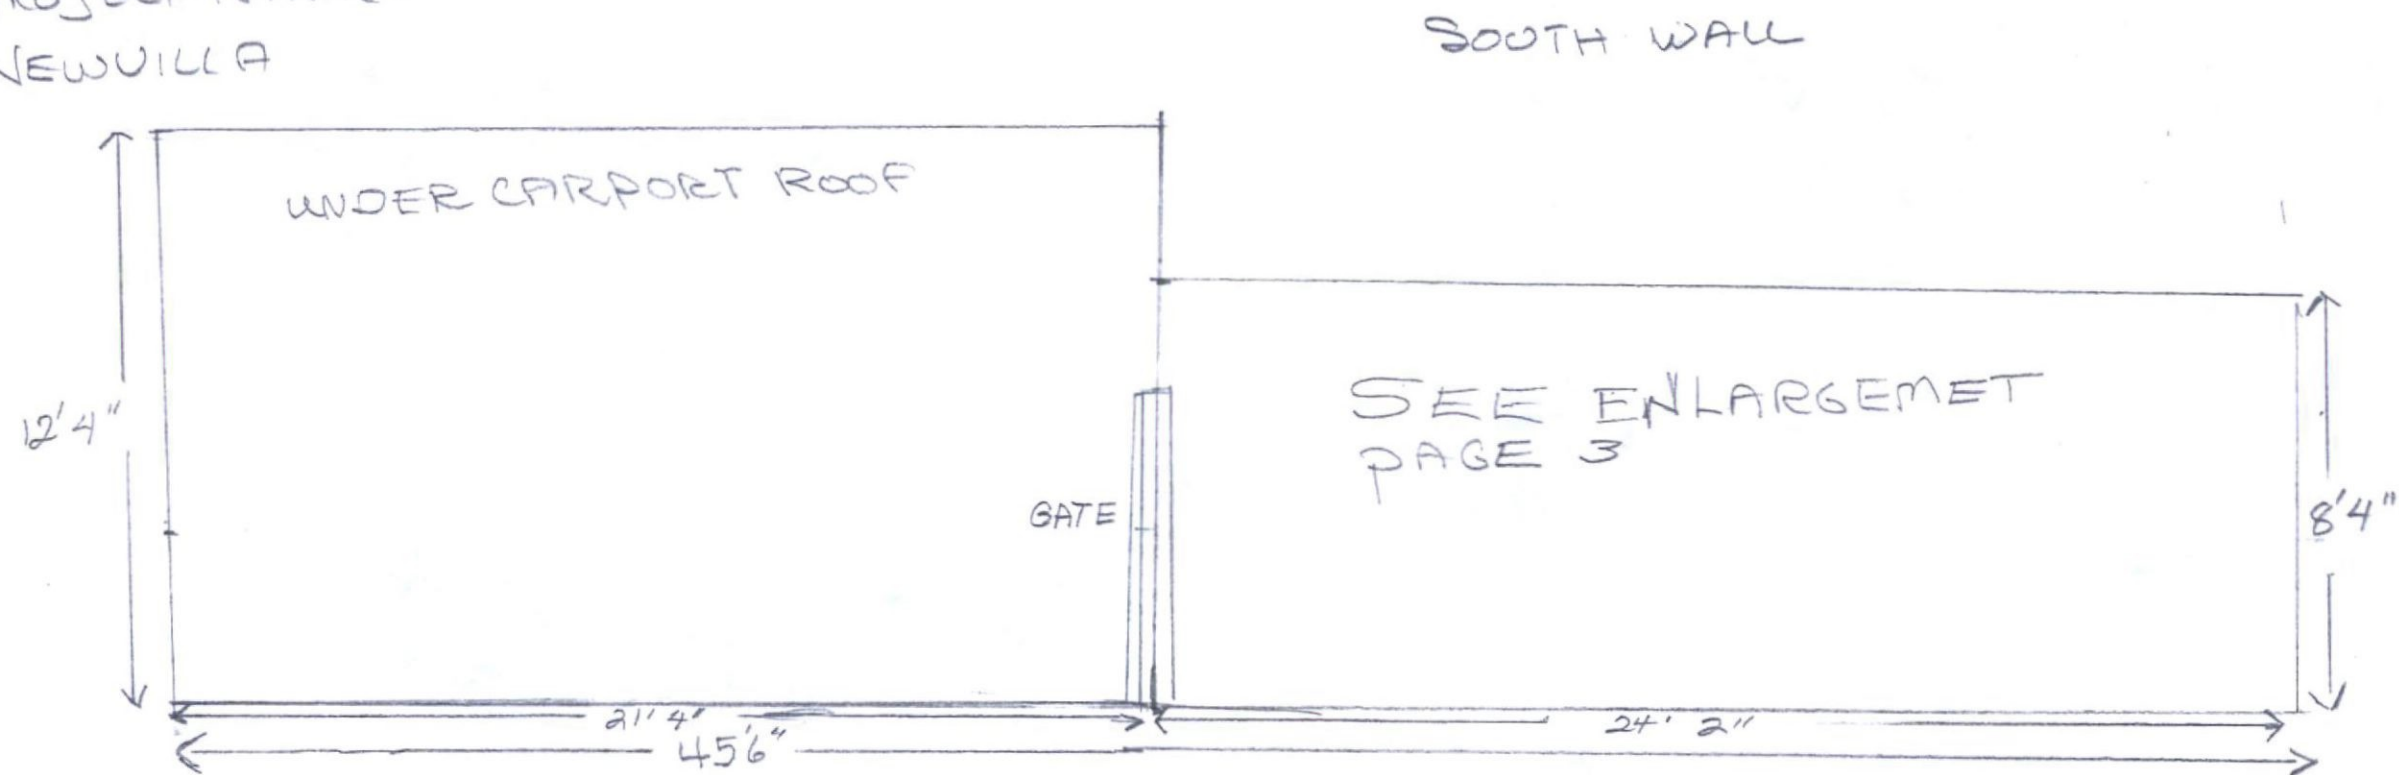

PROJECT MANAGER: JACKIE MORAN, OWNER

SCALE $\frac{1}{4}" = 1 \text{ FT}$