

**Final Approved Stamped Plans
Full Size**

external dimensions



2015 CODES

5.0 7.0
LAUNDRY 50

PATIO 24' 7'

402/4

CARPORT 13' 21'

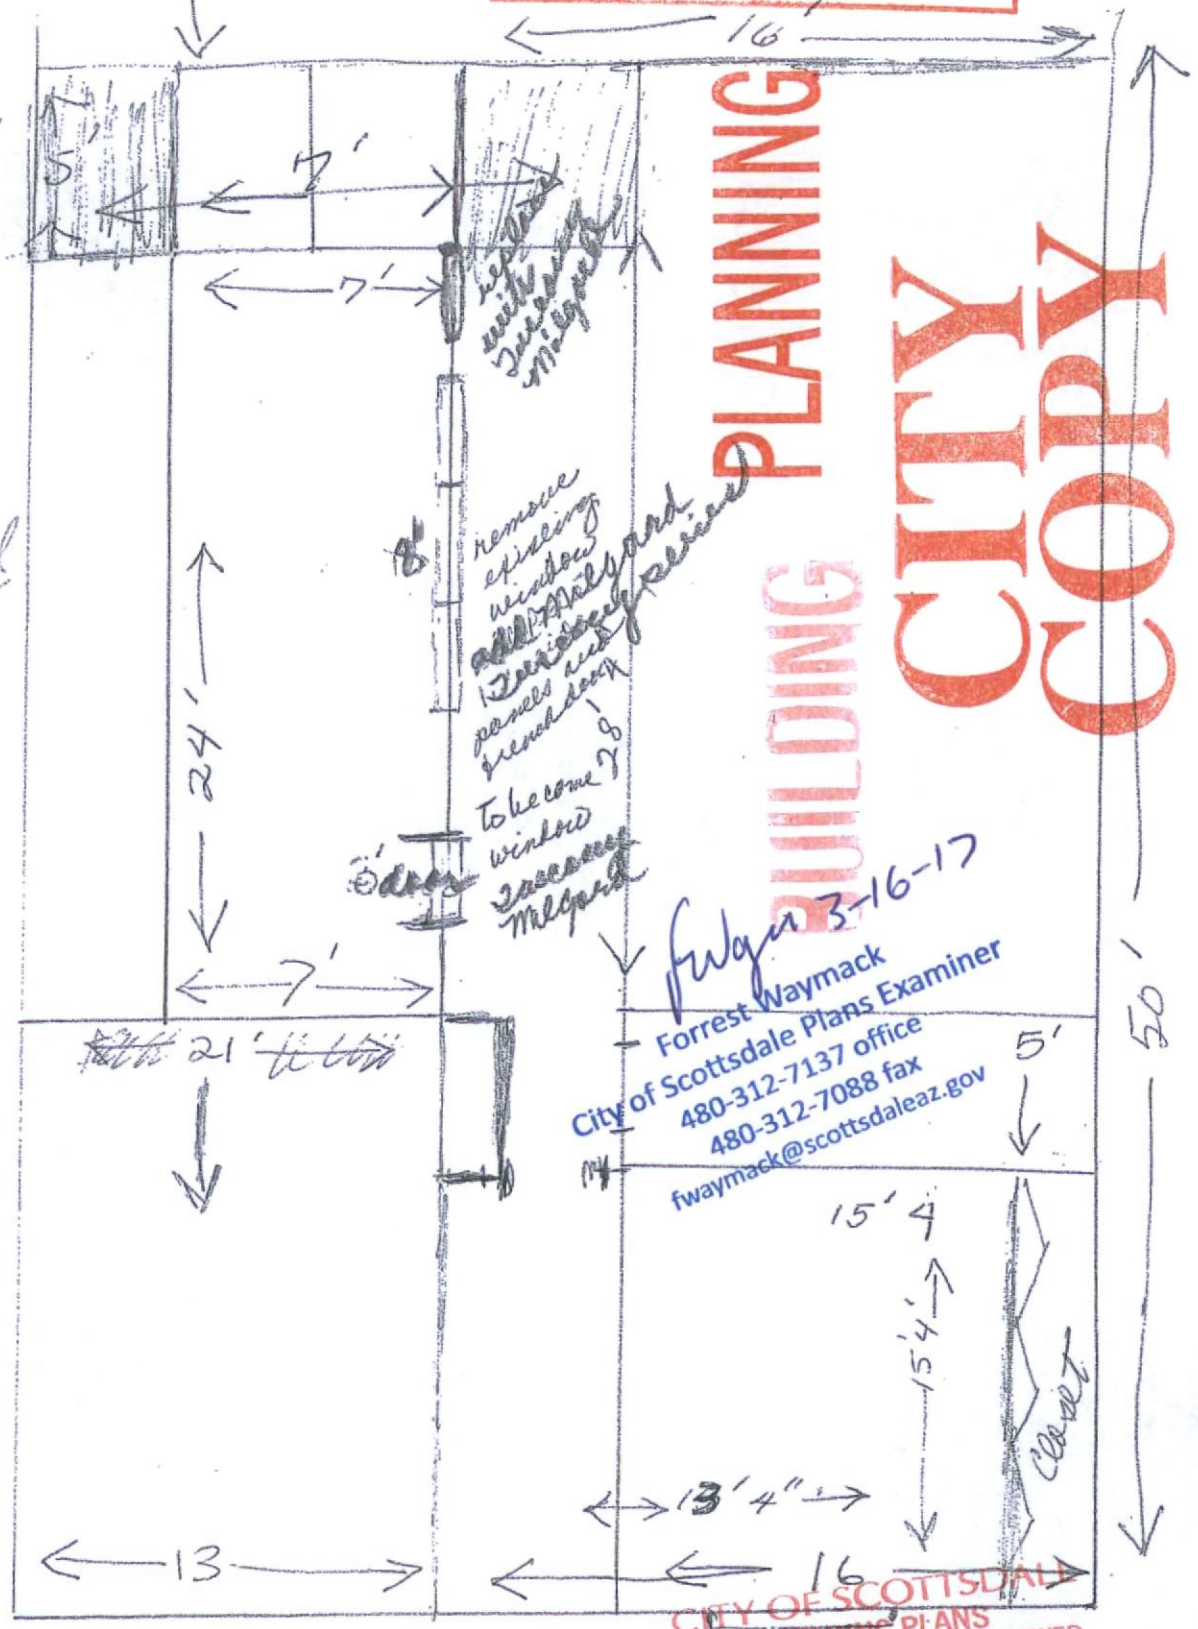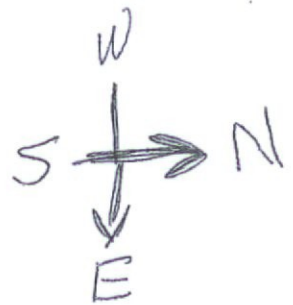

remove existing window and add new window and door
To become window and door
Melgard

Forrest Waymack
City of Scottsdale Plans Examiner
480-312-7137 office
480-312-7088 fax
fwaymack@scottsdaleaz.gov


CITY OF SCOTTSDALE
BUILDING PLANS
THESE PLANS HAVE BEEN REVIEWED
AND ARE READY FOR A PERMIT.
THIS DOES NOT AUTHORIZE VIOLATIONS
OF ANY CODE OR ORDINANCE

32 N 76TH PL
 VILLA MONTEREY UNIT FOUR B
 AMENDED
 LOT 4


PROJECT 788-2016
 MORAN/CLARK
 480 304-1872
 JACKIESUE521@COX.NET

PROJECT NAME:
 NEWVILLA

Energy Efficiency Values		
Ceiling		R-
Wall		R-
Floor Over Unconditioned Space		R-
Basement Wall		R-
Opaque Door		U-
Glazing (includes windows, skylights, sliding glass doors & french doors)	SHGC - 0.62 max U - .25	U - .40
Vent - 13 min.		3% AFUE min.

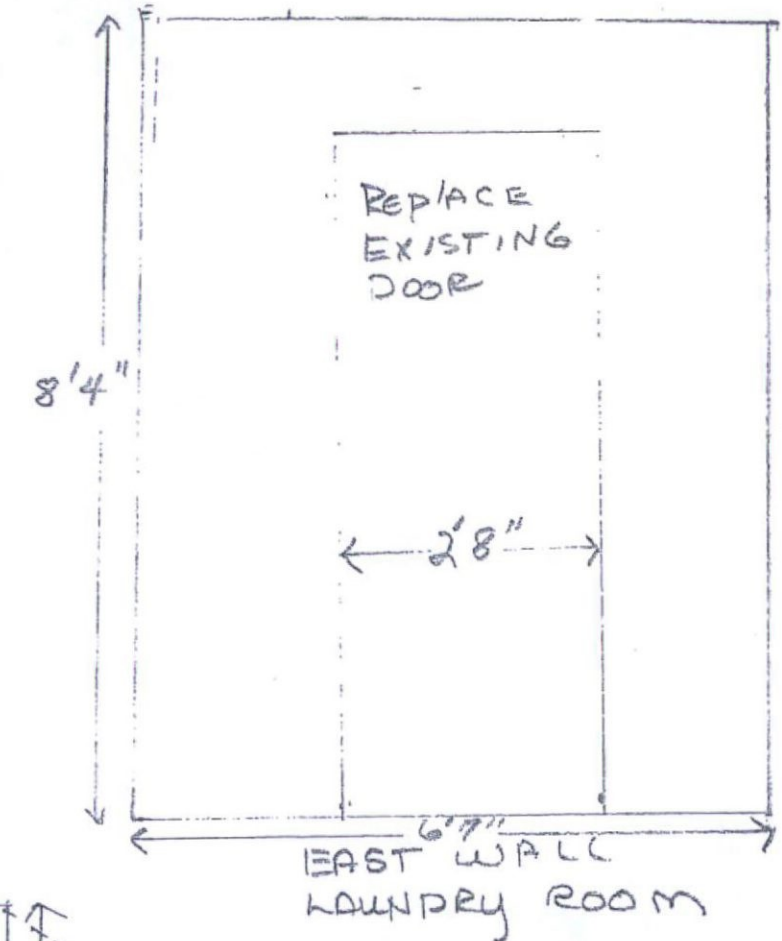

SOUTH WALL ENLARGEMENT

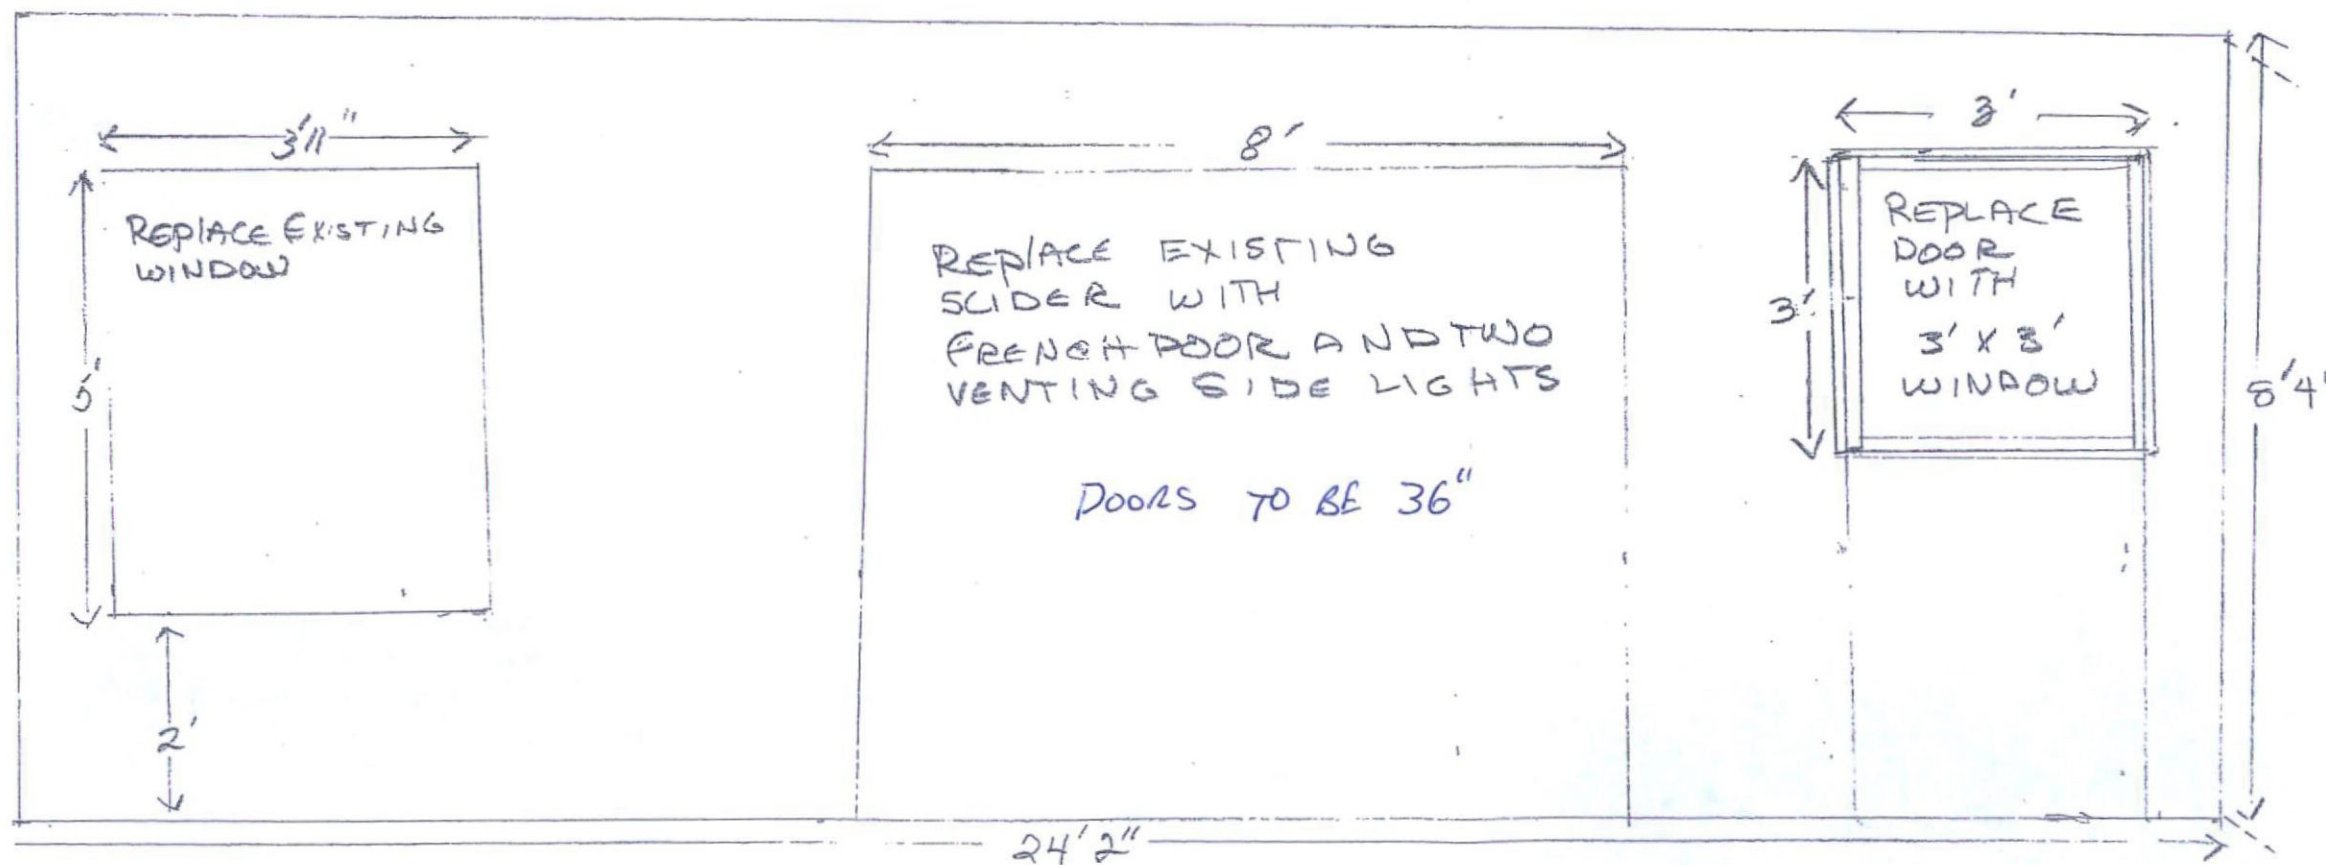

PROJECT MANAGER: JACKIE MORAN, OWNER
 SCALE 1/2" = 1 FT

CITY OF SCOTTSDALE
 BUILDING PLANS
 THESE PLANS HAVE BEEN REVIEWED
 AND ARE READY FOR A PERMIT.
 THIS DOES NOT AUTHORIZE VIOLATION
 OF ANY CODE OR ORDINANCE

2-HP-2017
 01/24/2017