




Simulations
Photos
All Graphics (no plans)

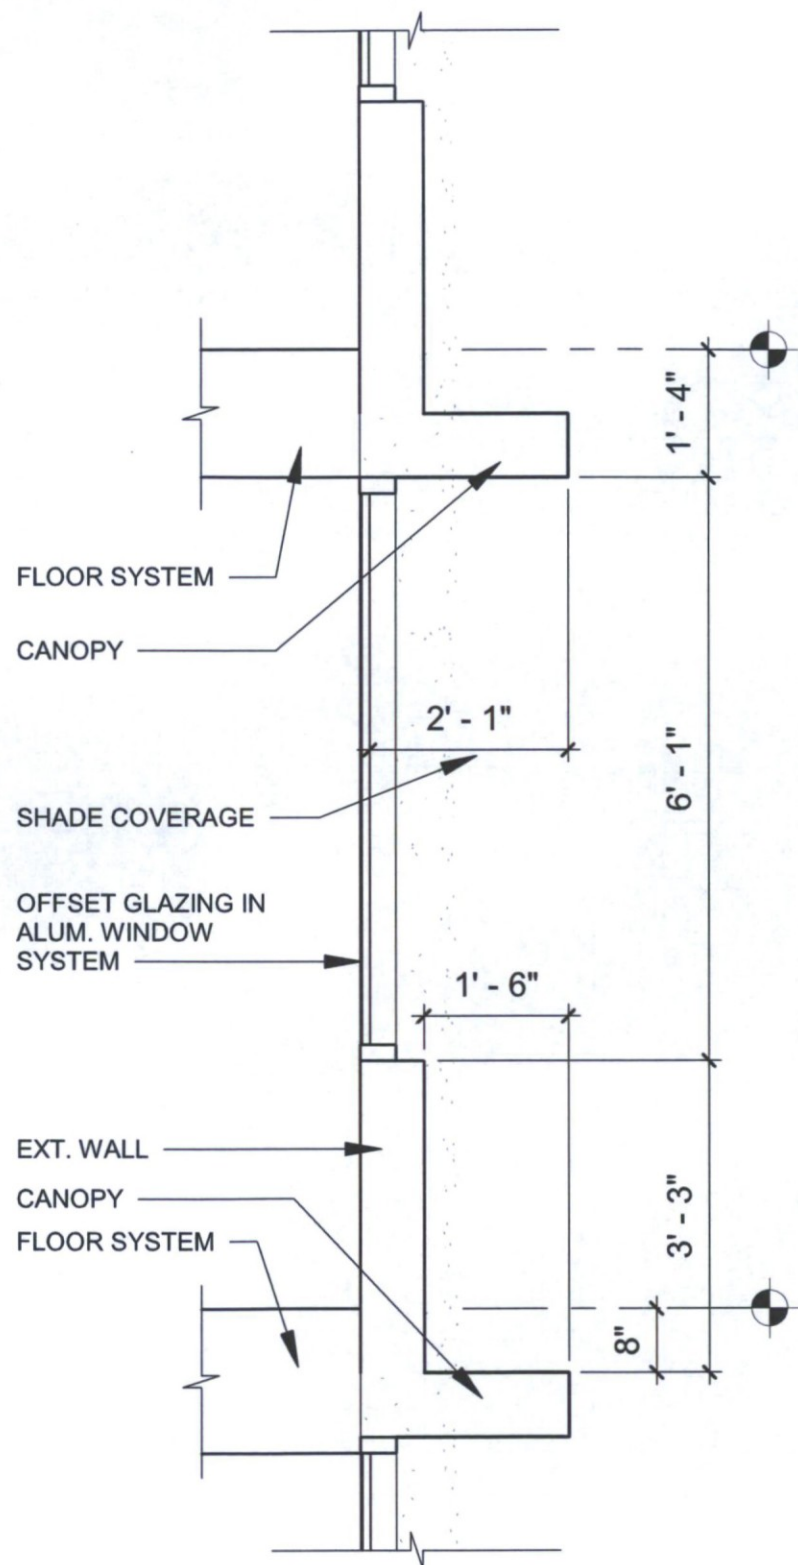

Section C (Typ. Floor)

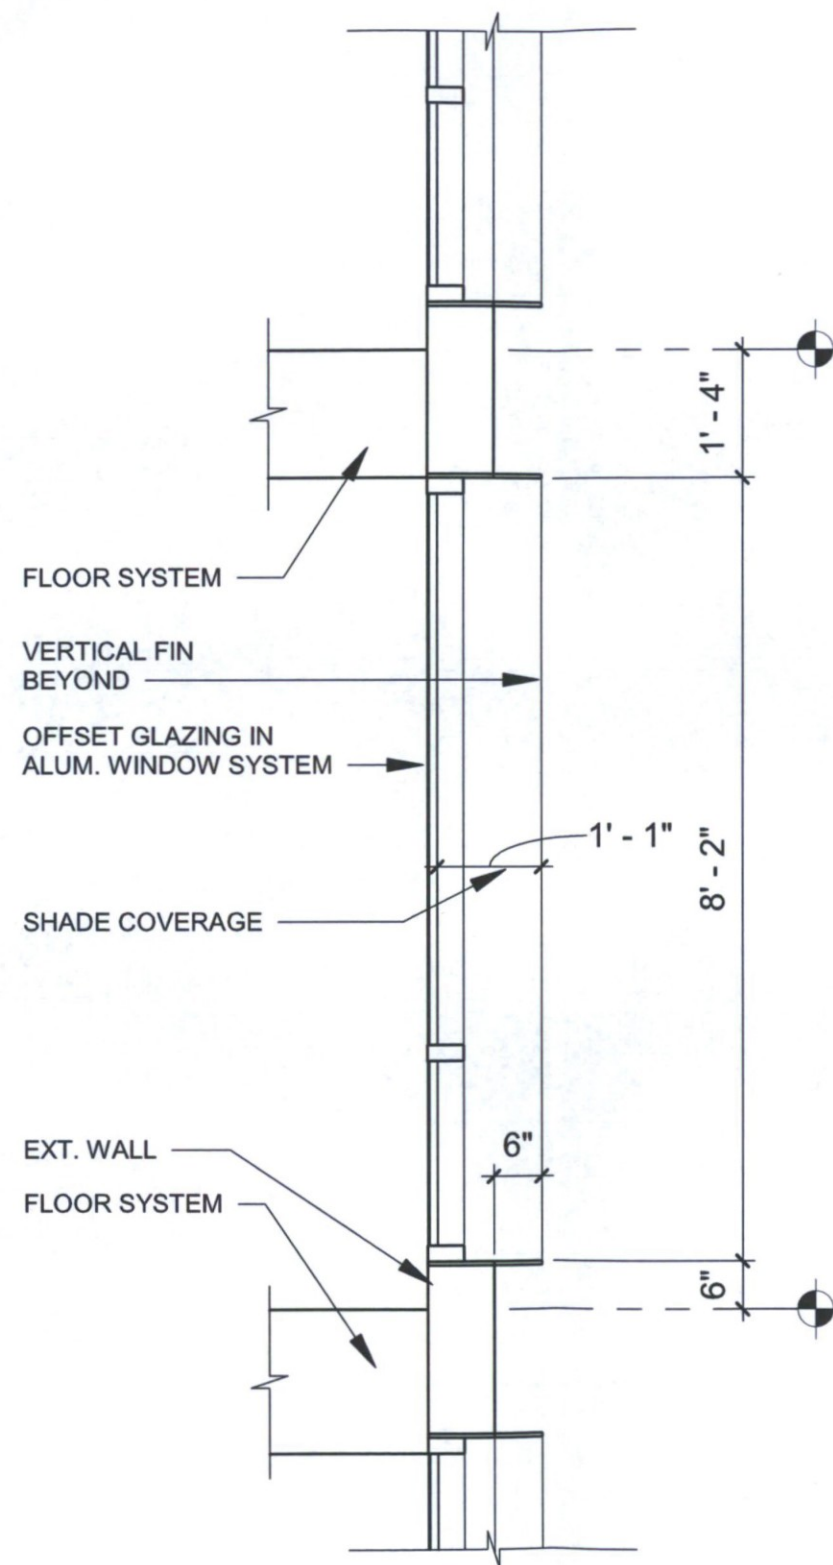

Section B (Typ. Floor)

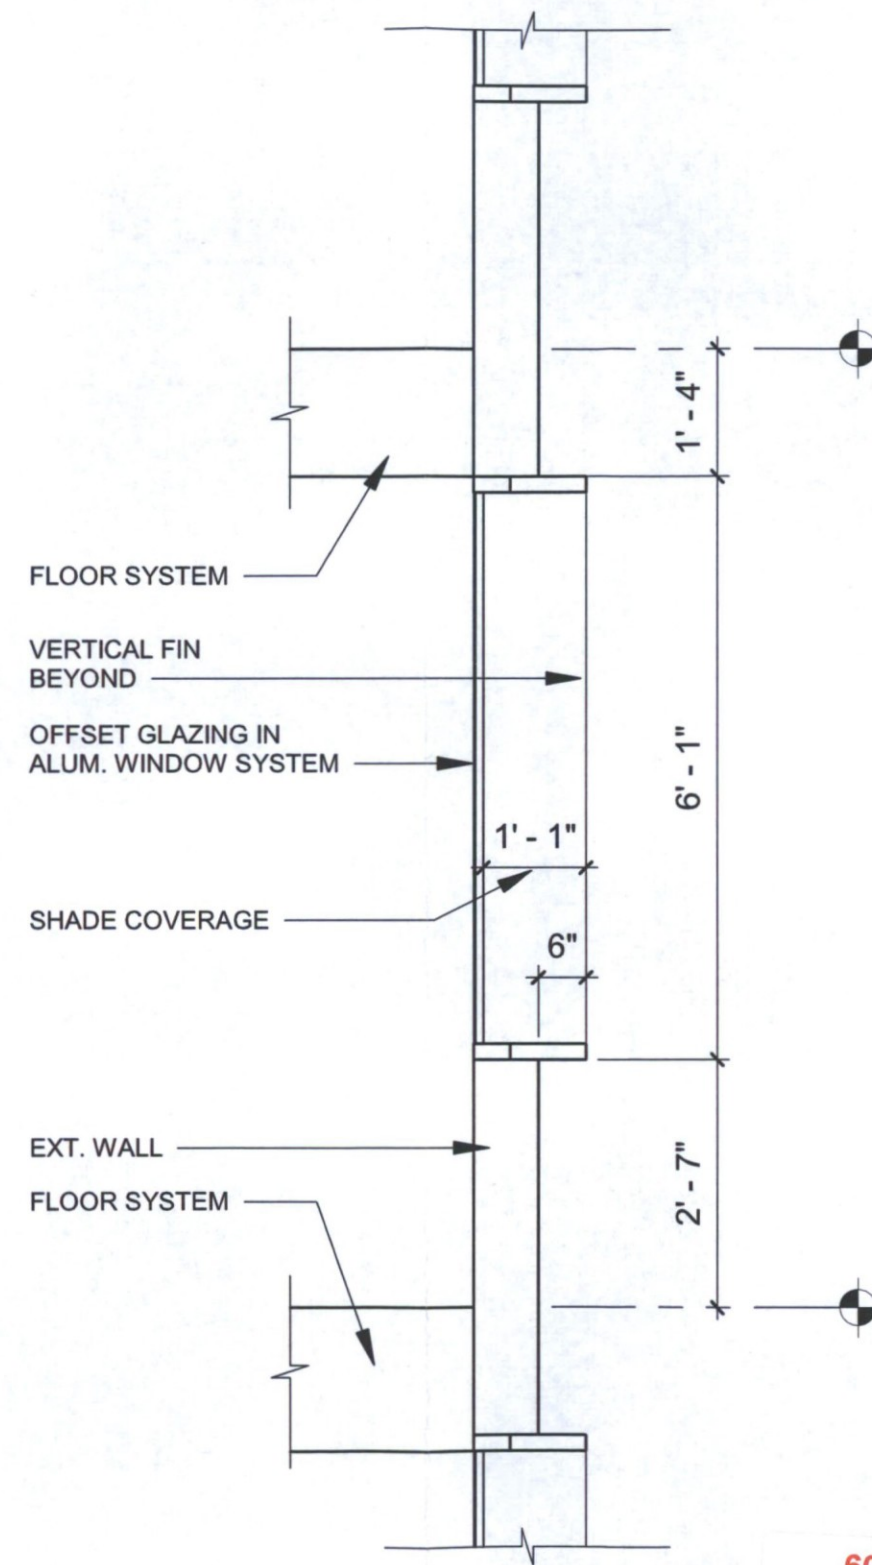

Section A (Typ. Floor)


WINDOW SHADE DEVICE SECTIONS

REF:

SCALE: 1/2" = 1'-0"

01


60-DR-2018
02/25/2019

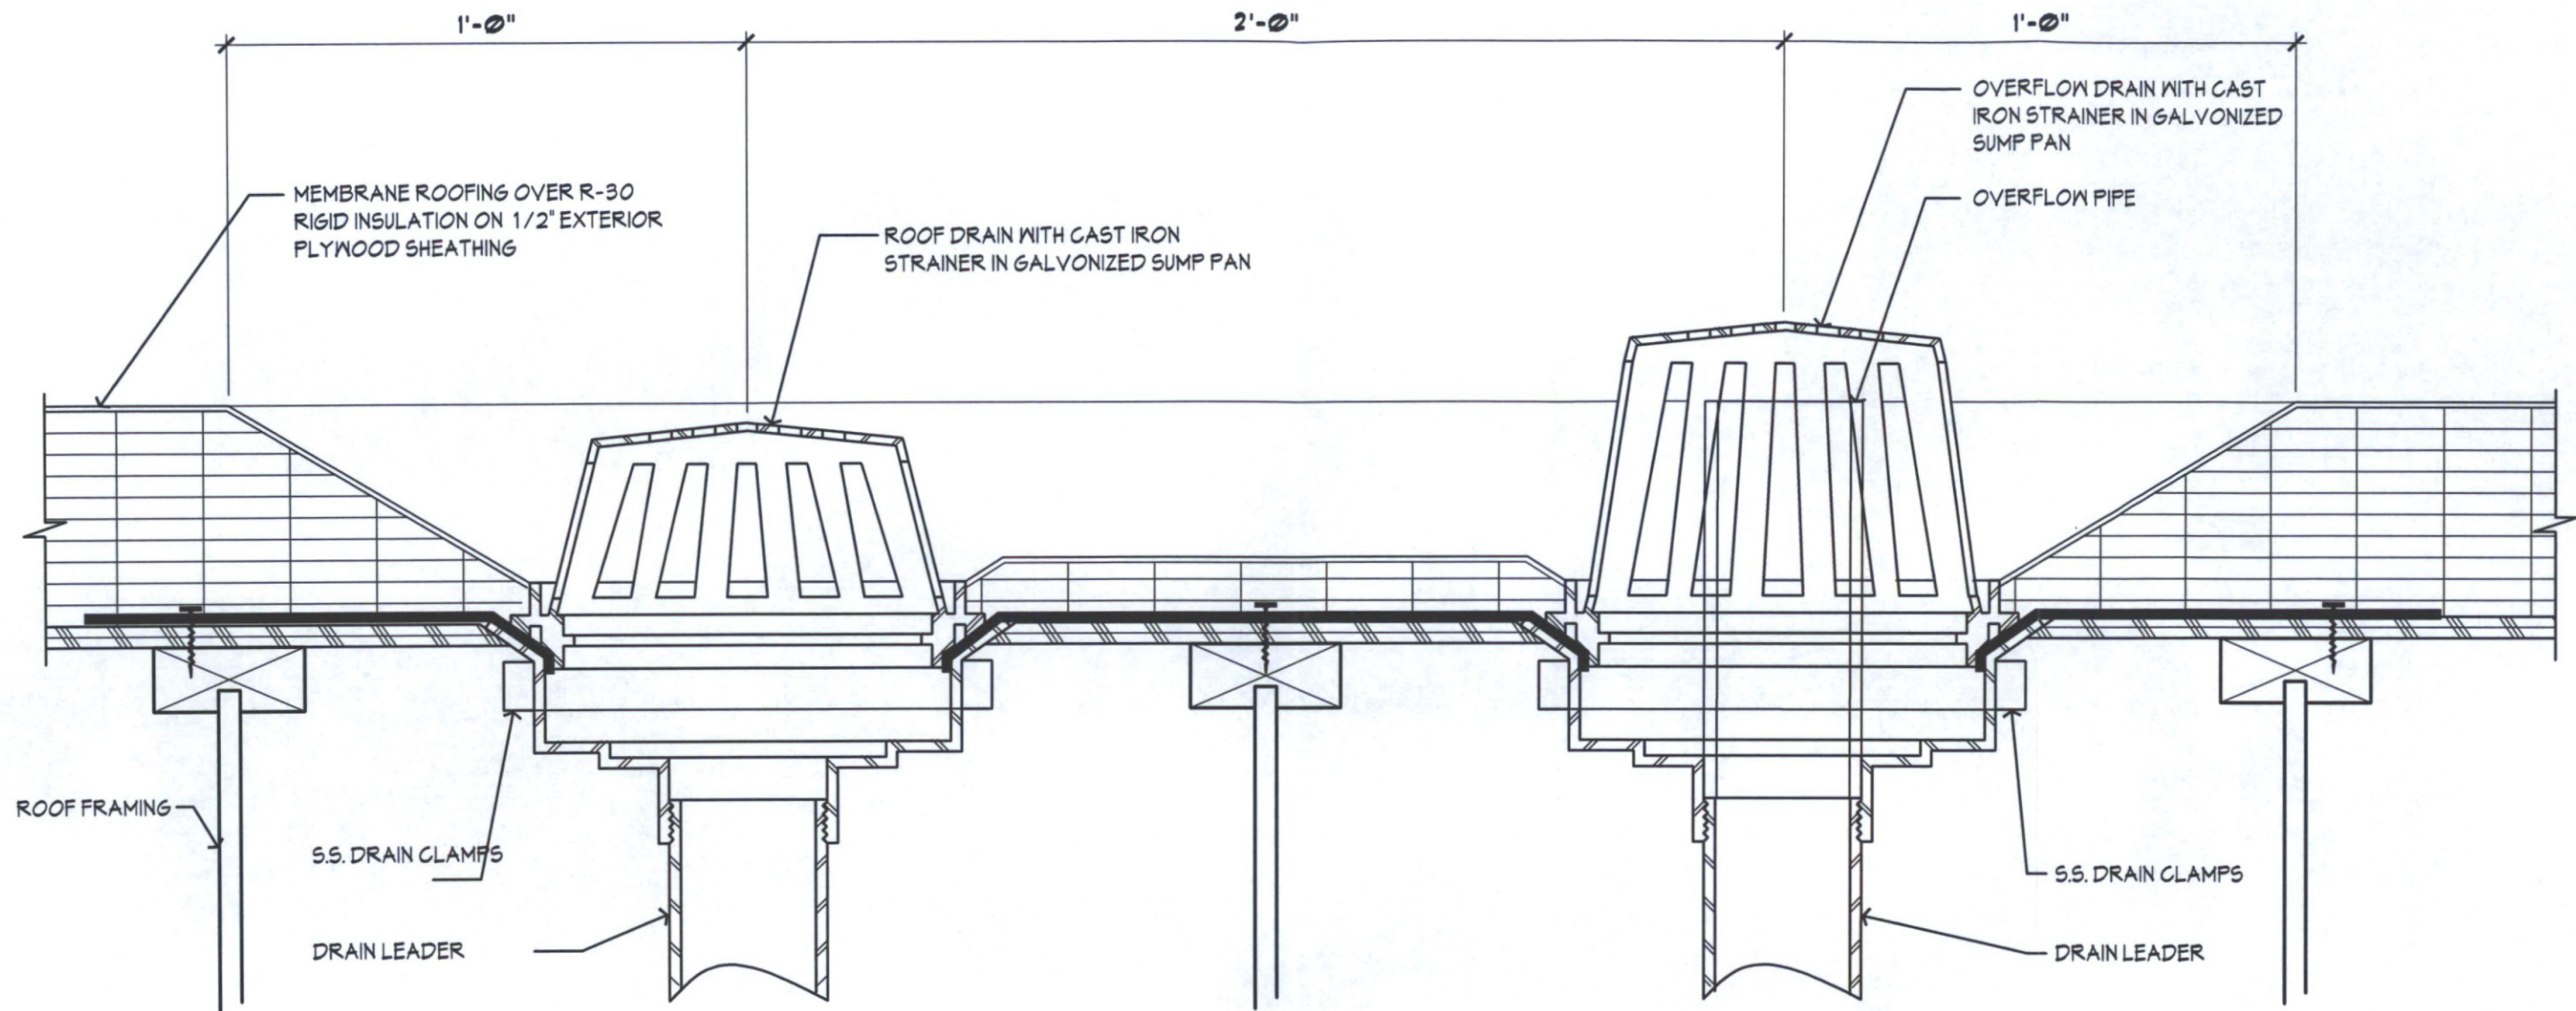


01 ROOF DRAIN & OVERFLOW

SCALE: 3"=1'-0"

REF:

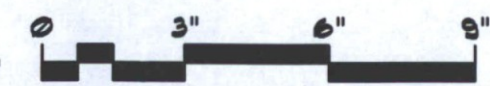


60-DR-2018
02/25/2019

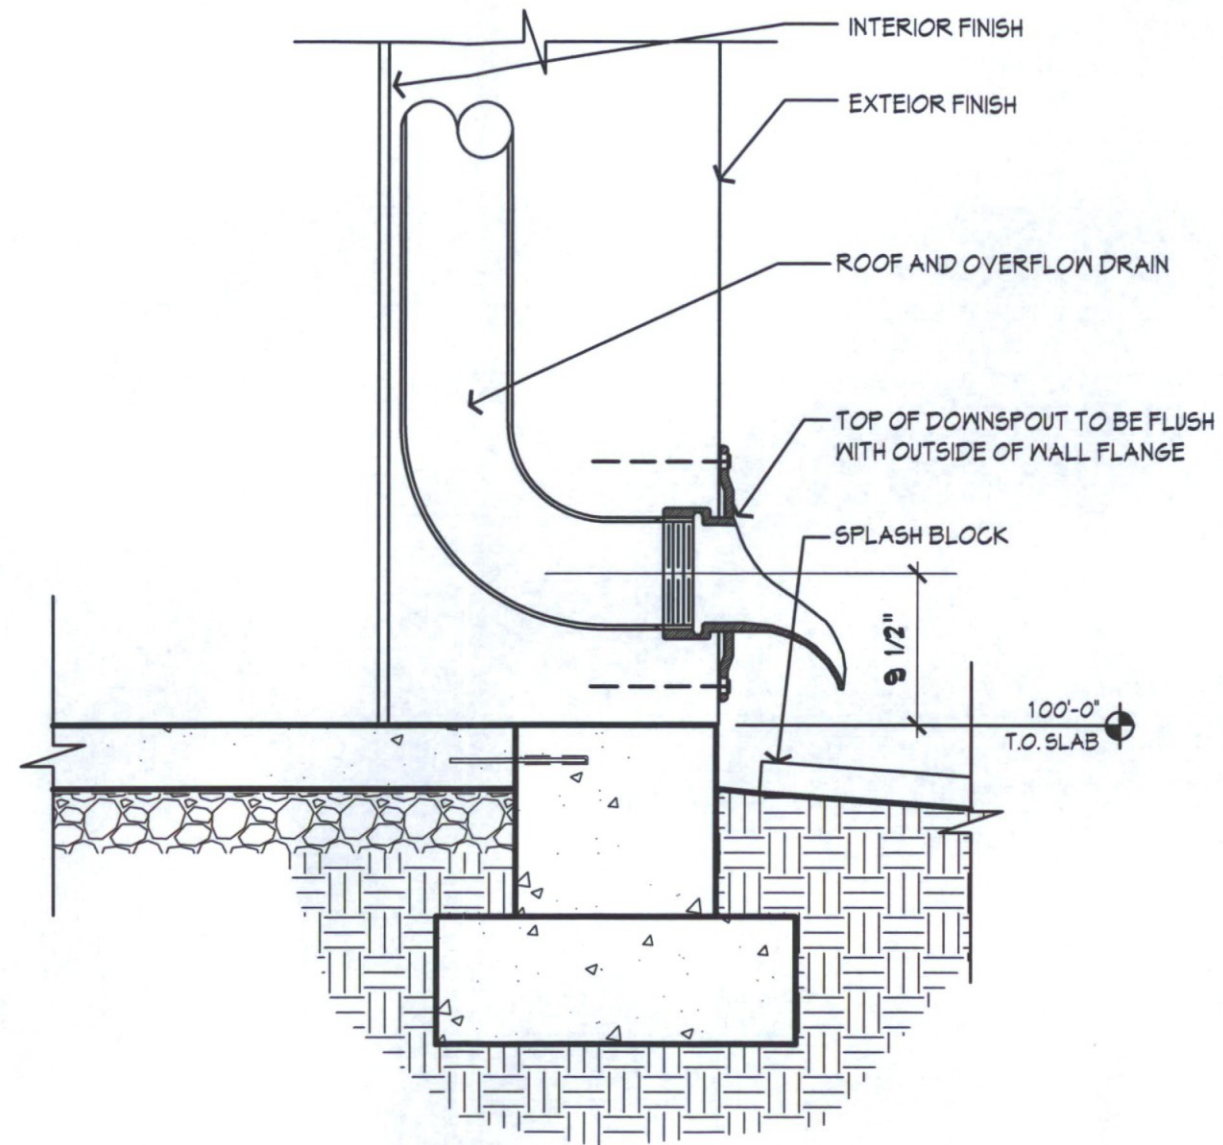


01 ROOF DRAIN DOWNSPOUT

SCALE: 1"=1'-0"

REF:

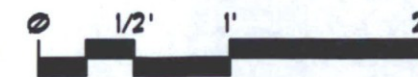


60-DR-2018
02/25/2019

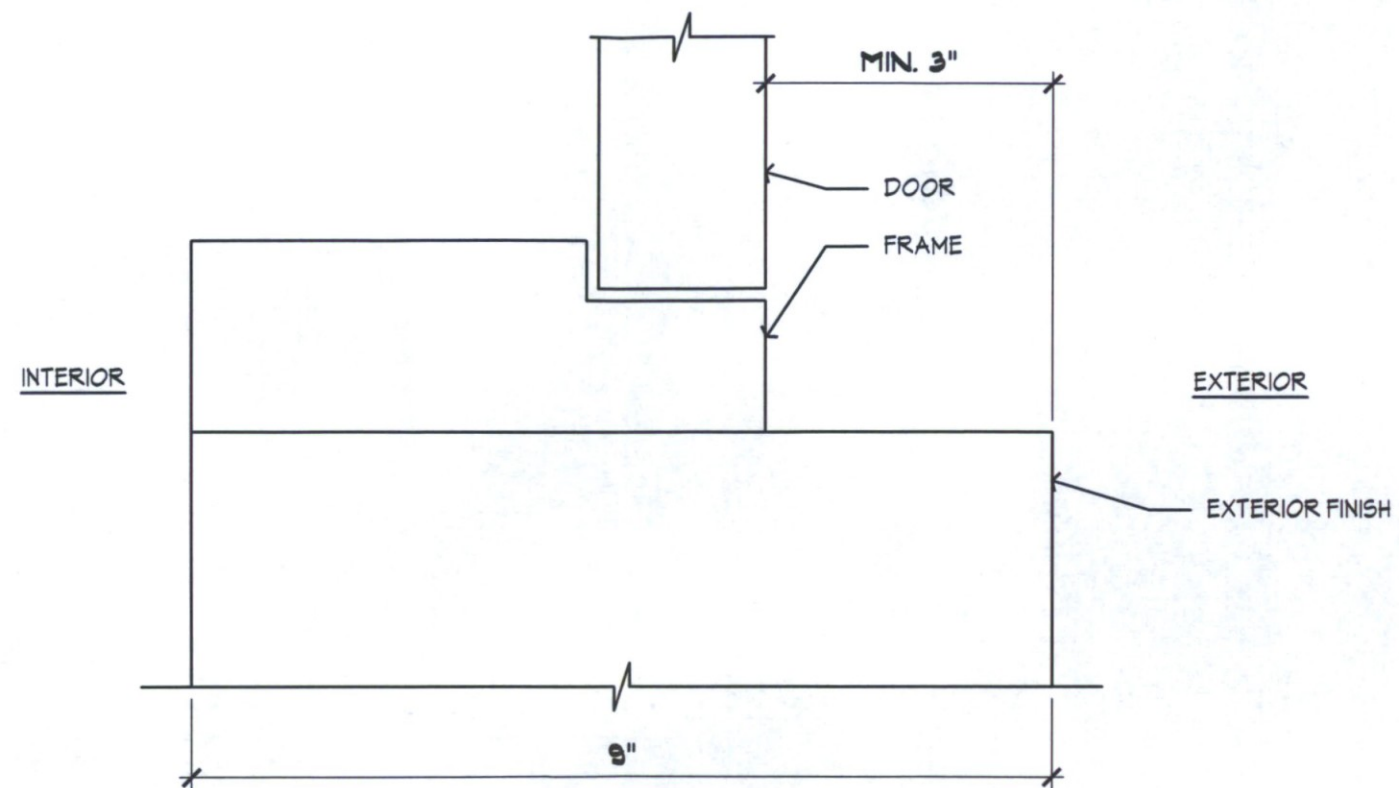

— **01 DOOR JAMB**
 SCALE: 6"=1'-0" REF:

60-DR-2018
 02/25/2019

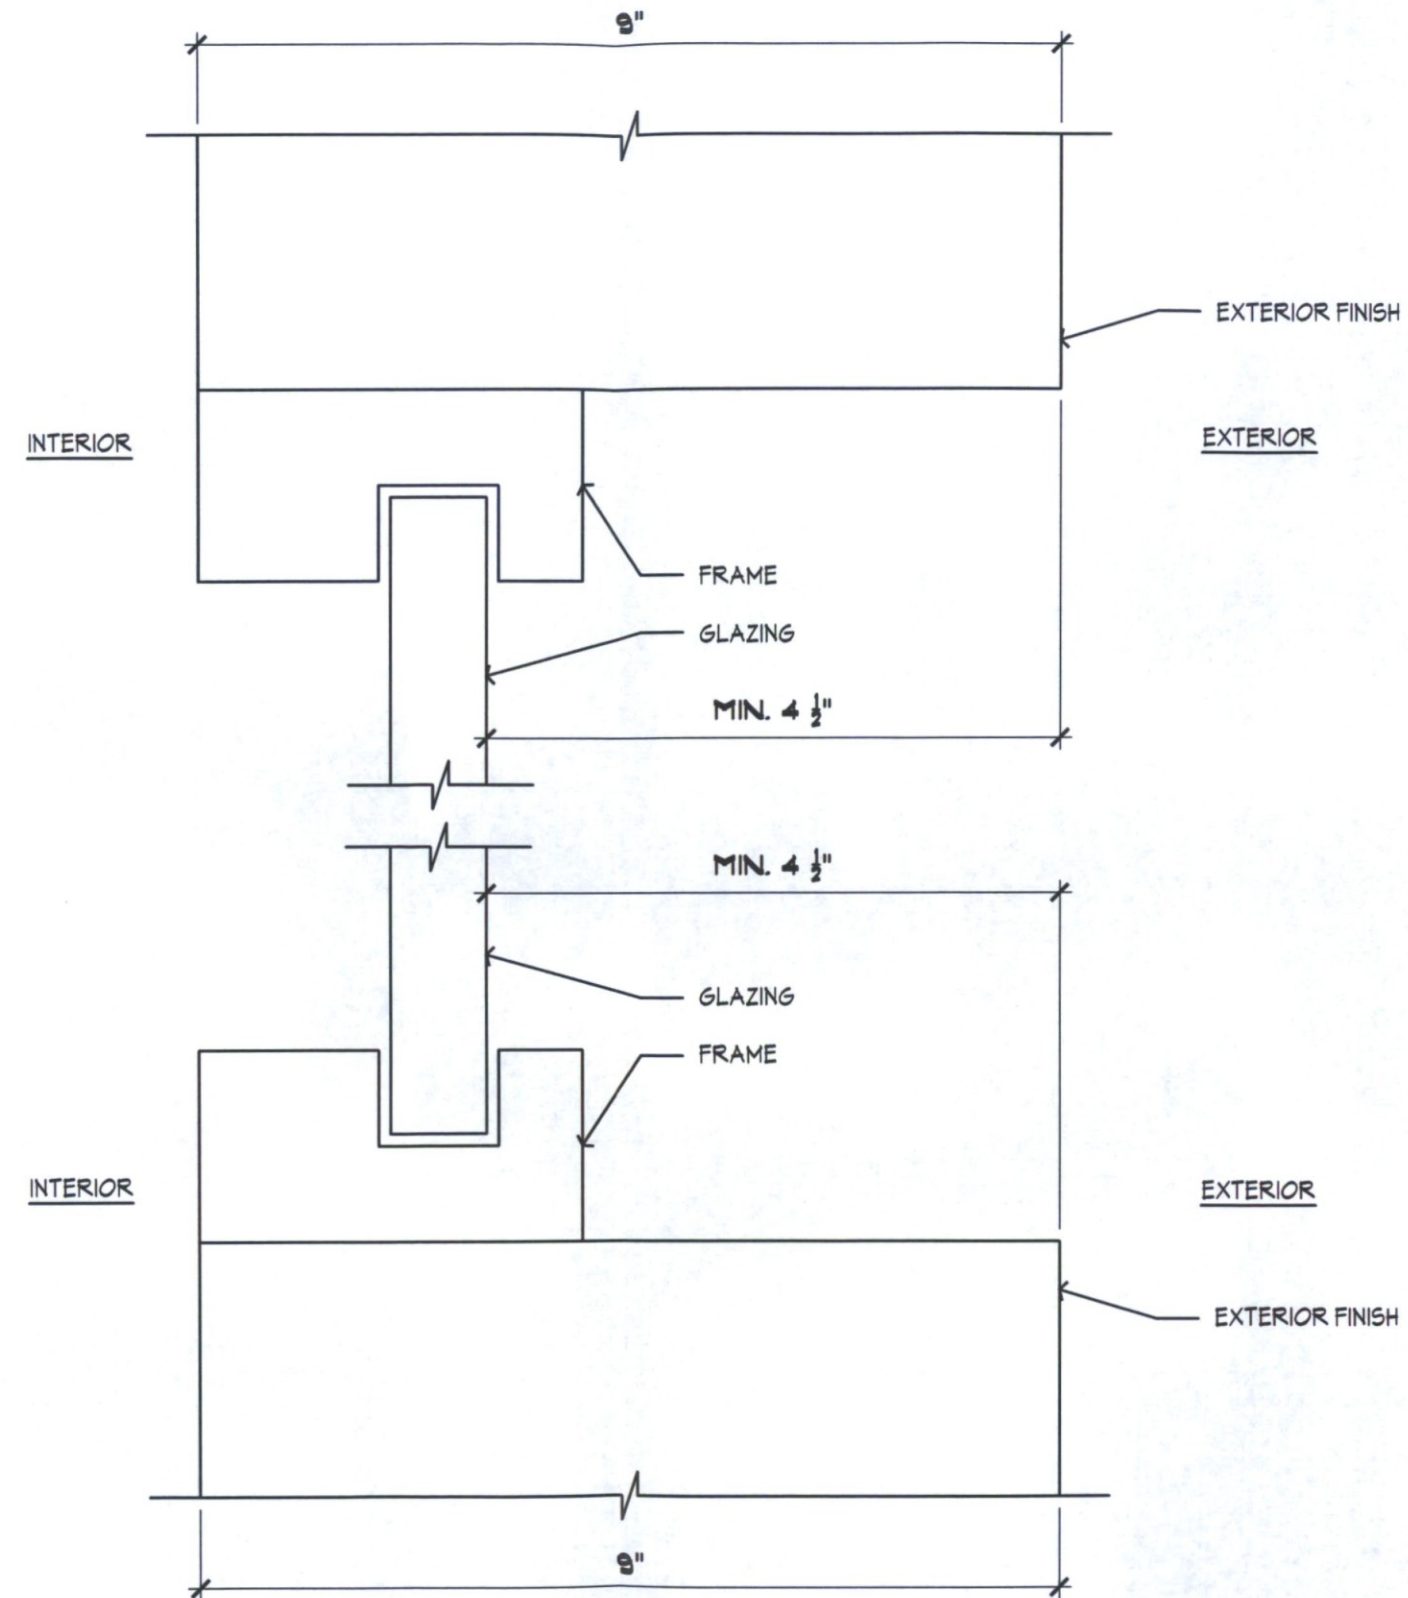


01

WINDOW SILL & HEAD


SCALE: 6"=1'-0"

REF:


60-DR-2018
02/25/2019

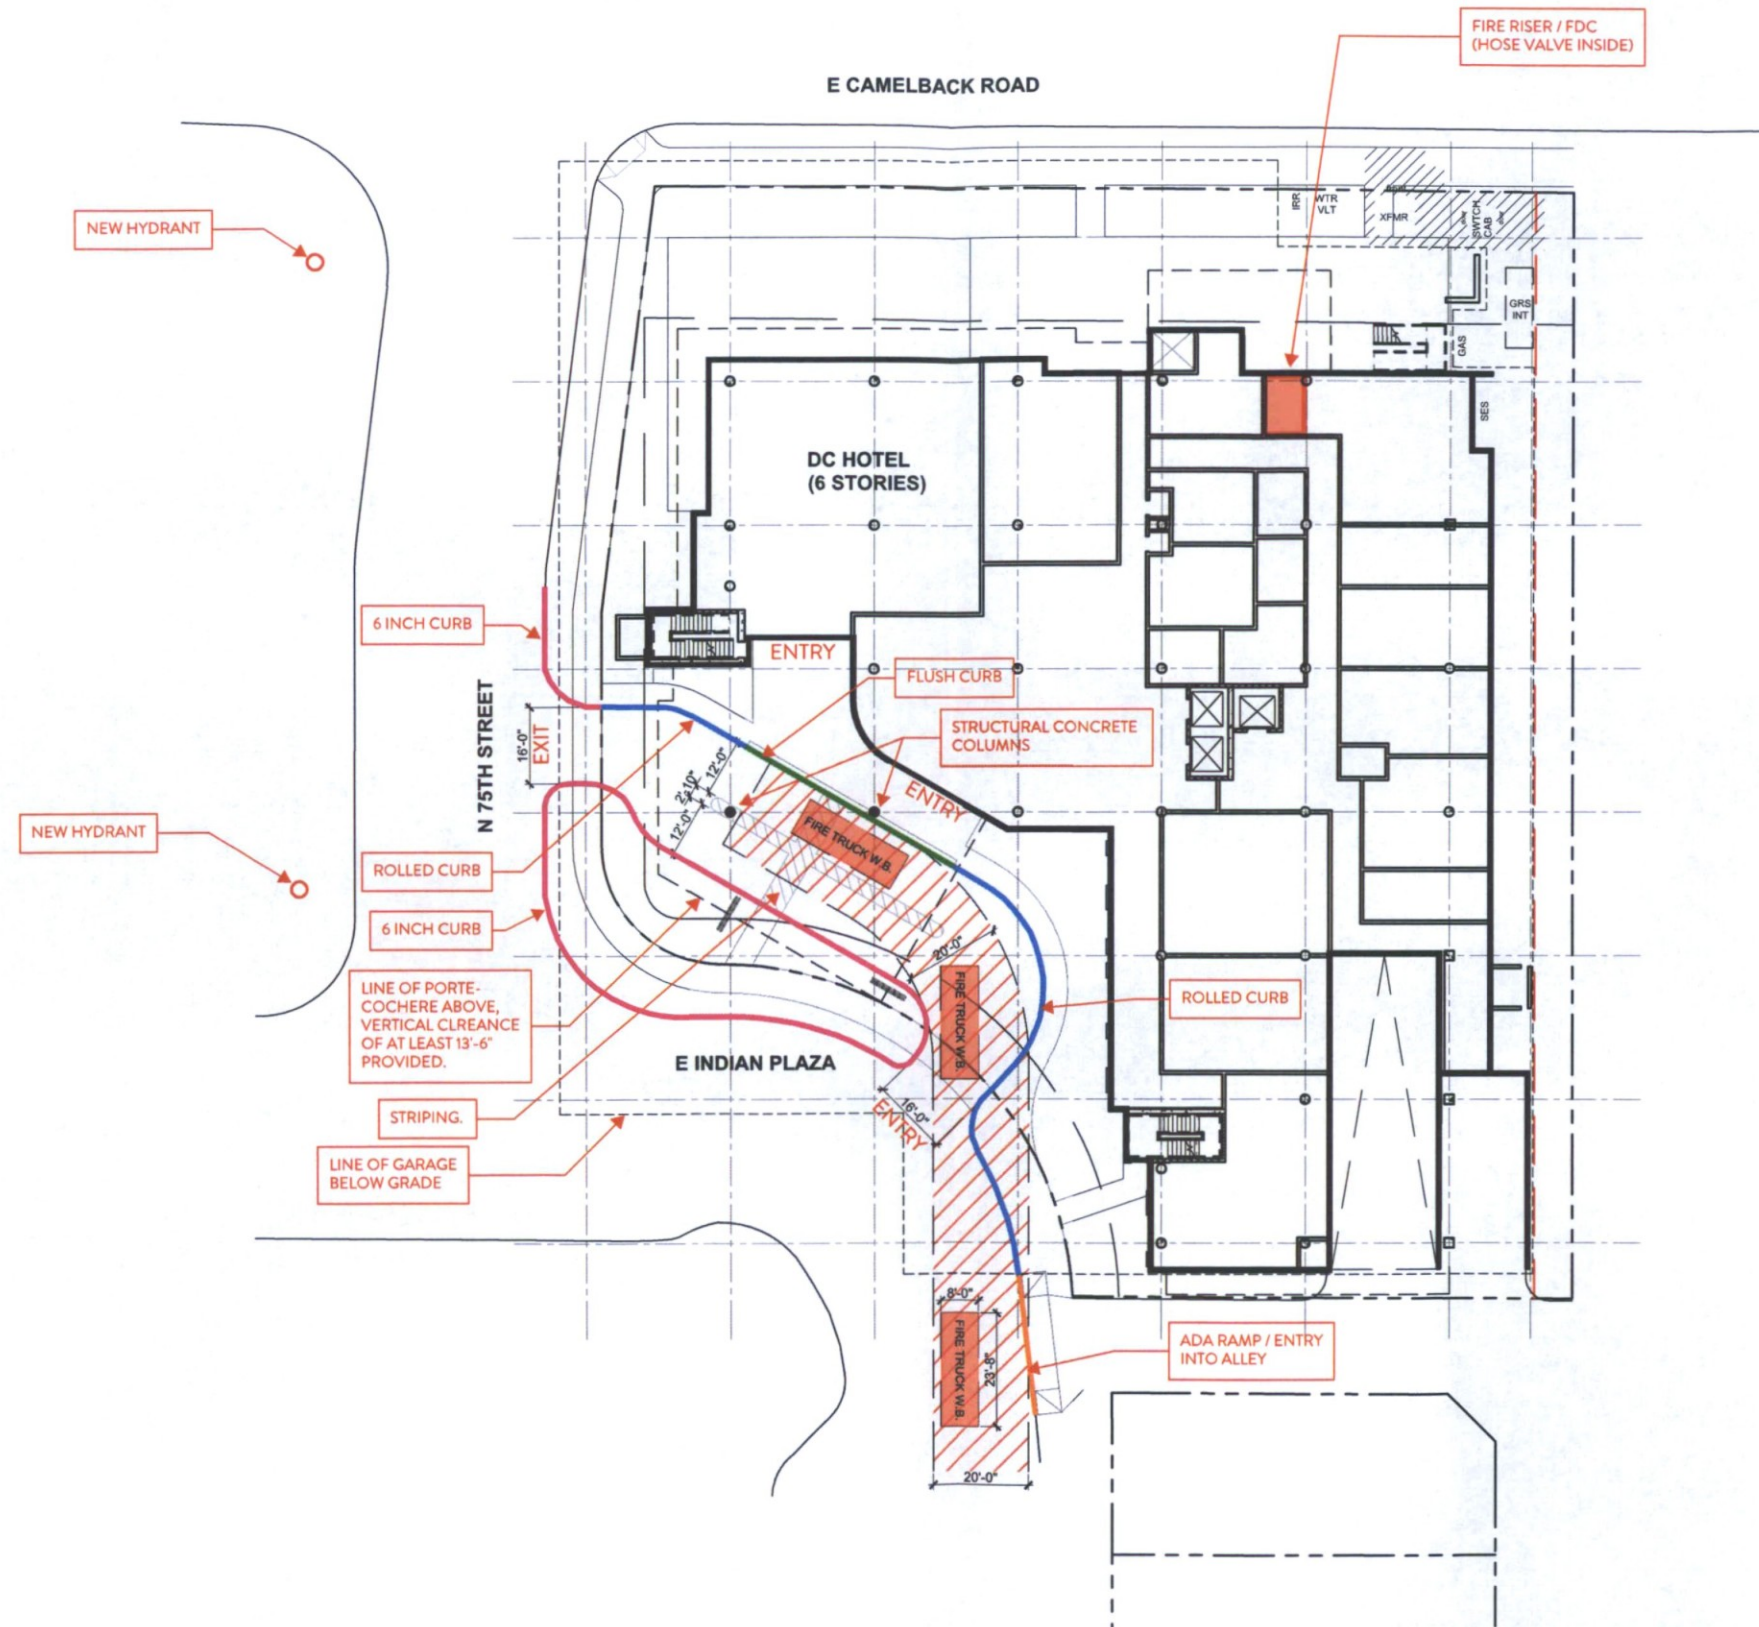


60-DR-2018
02/25/2019

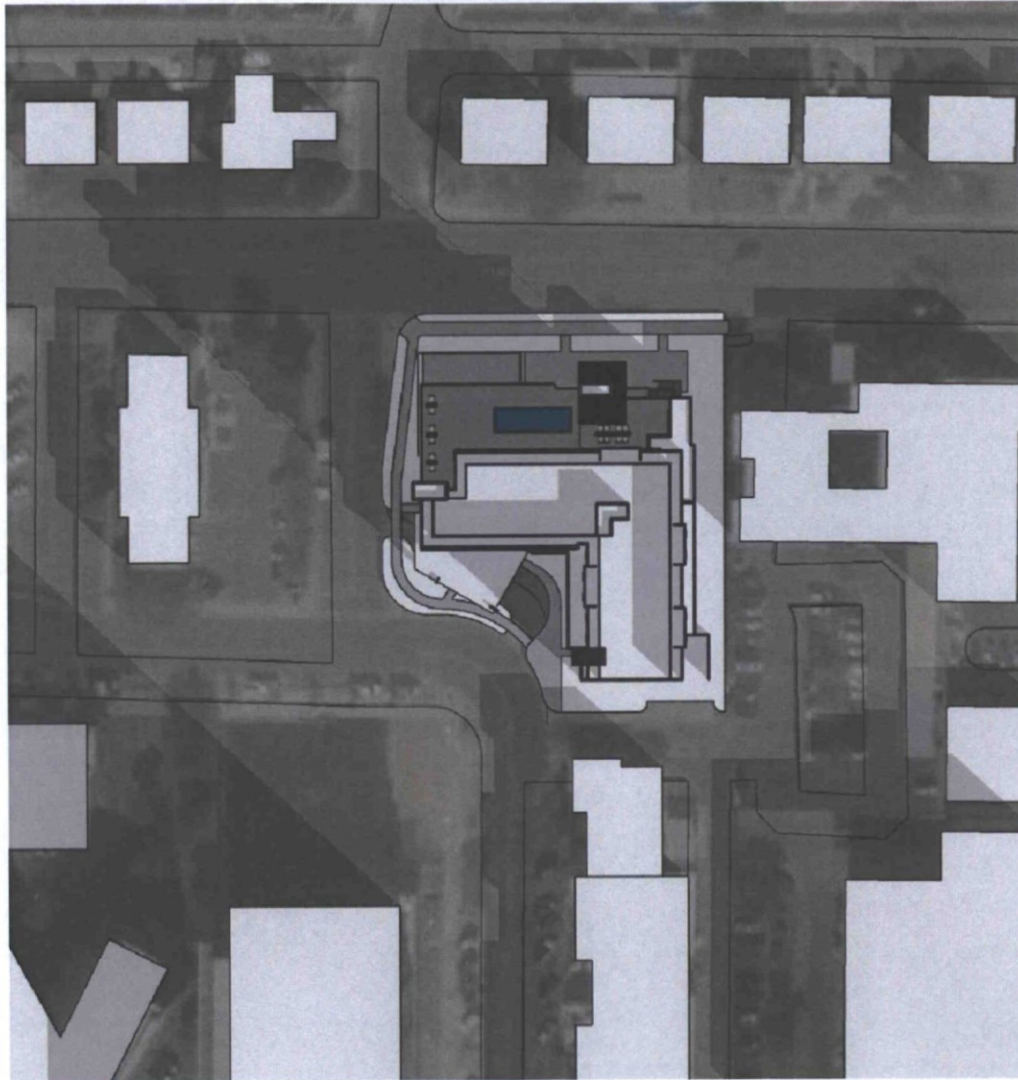

December 21 - 9am

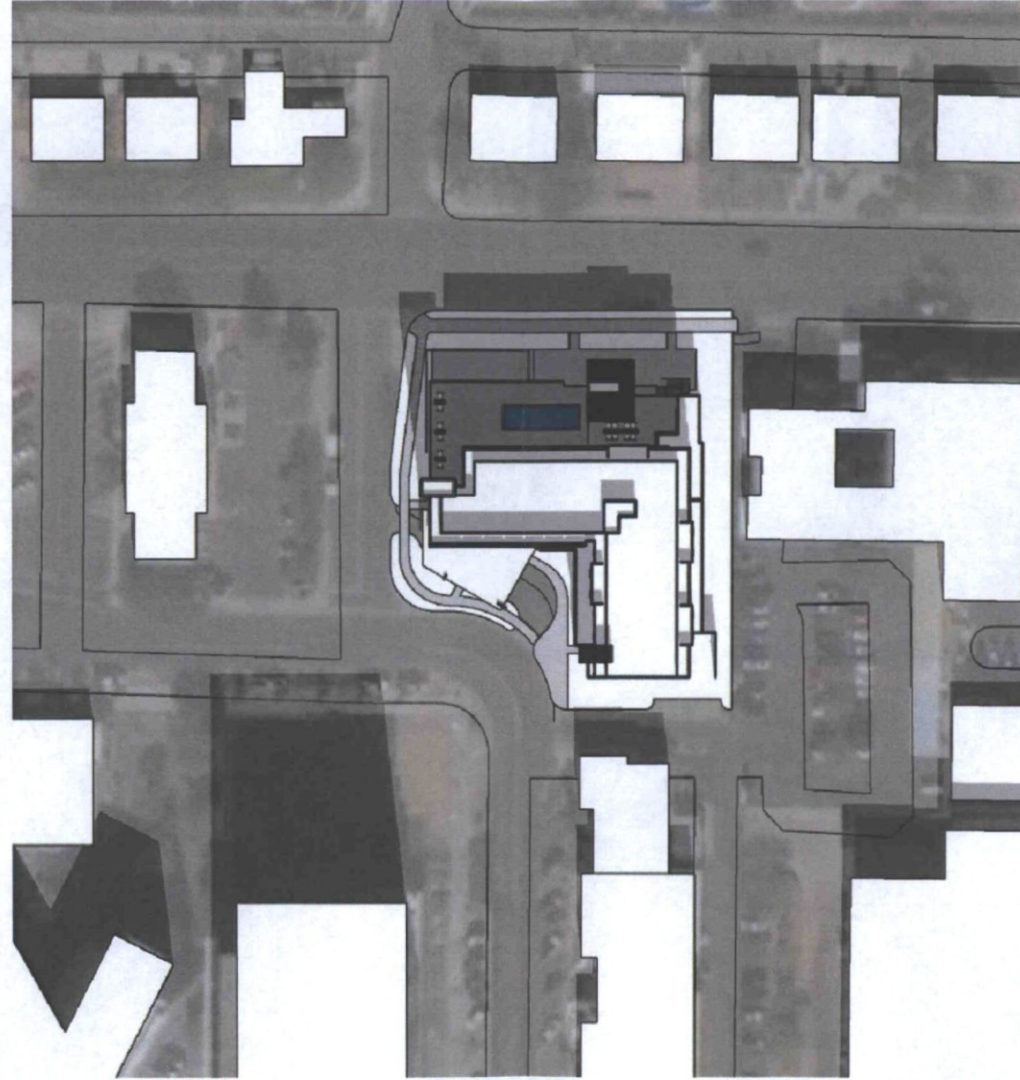


December 21 - 12pm

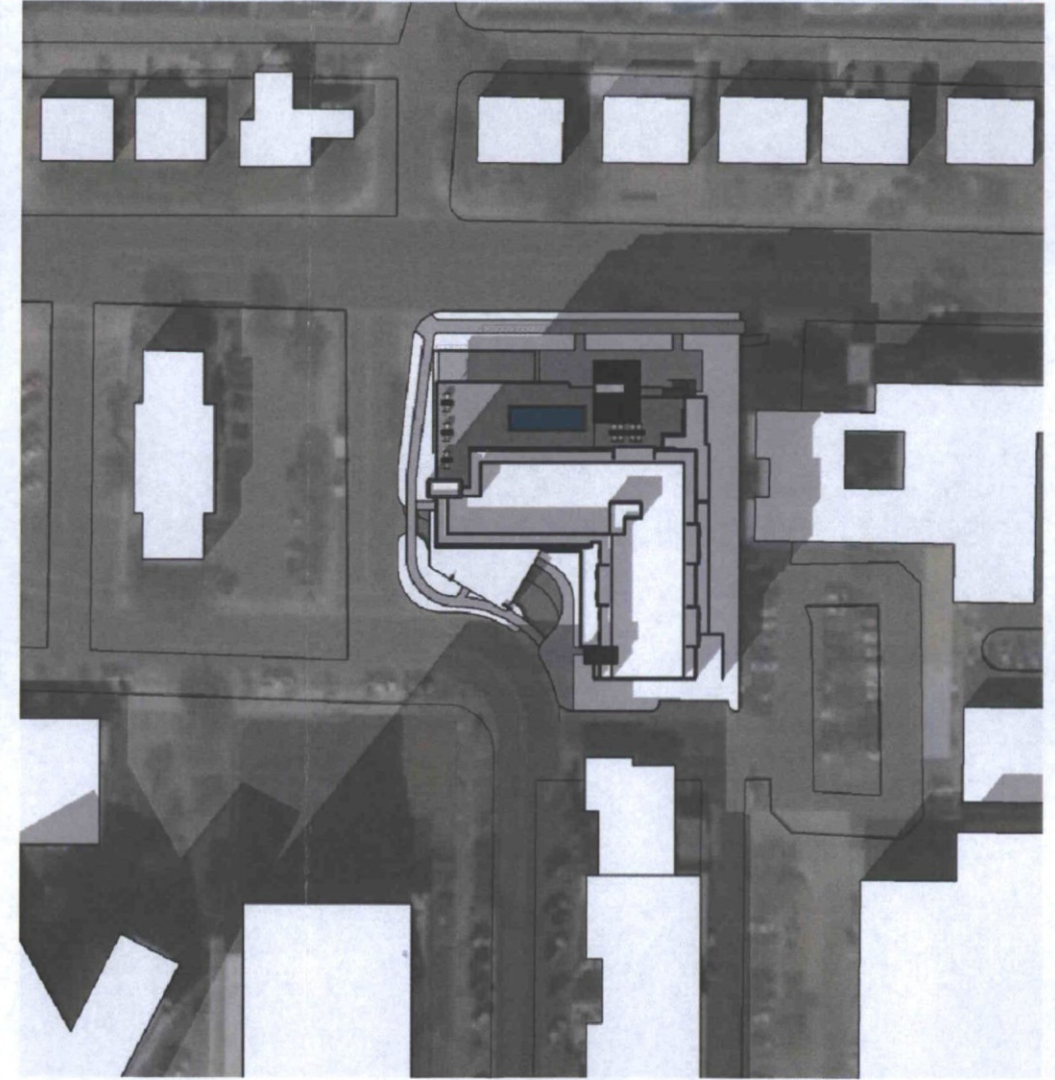


December 21 - 3pm


60-DR-2018
02/25/2019

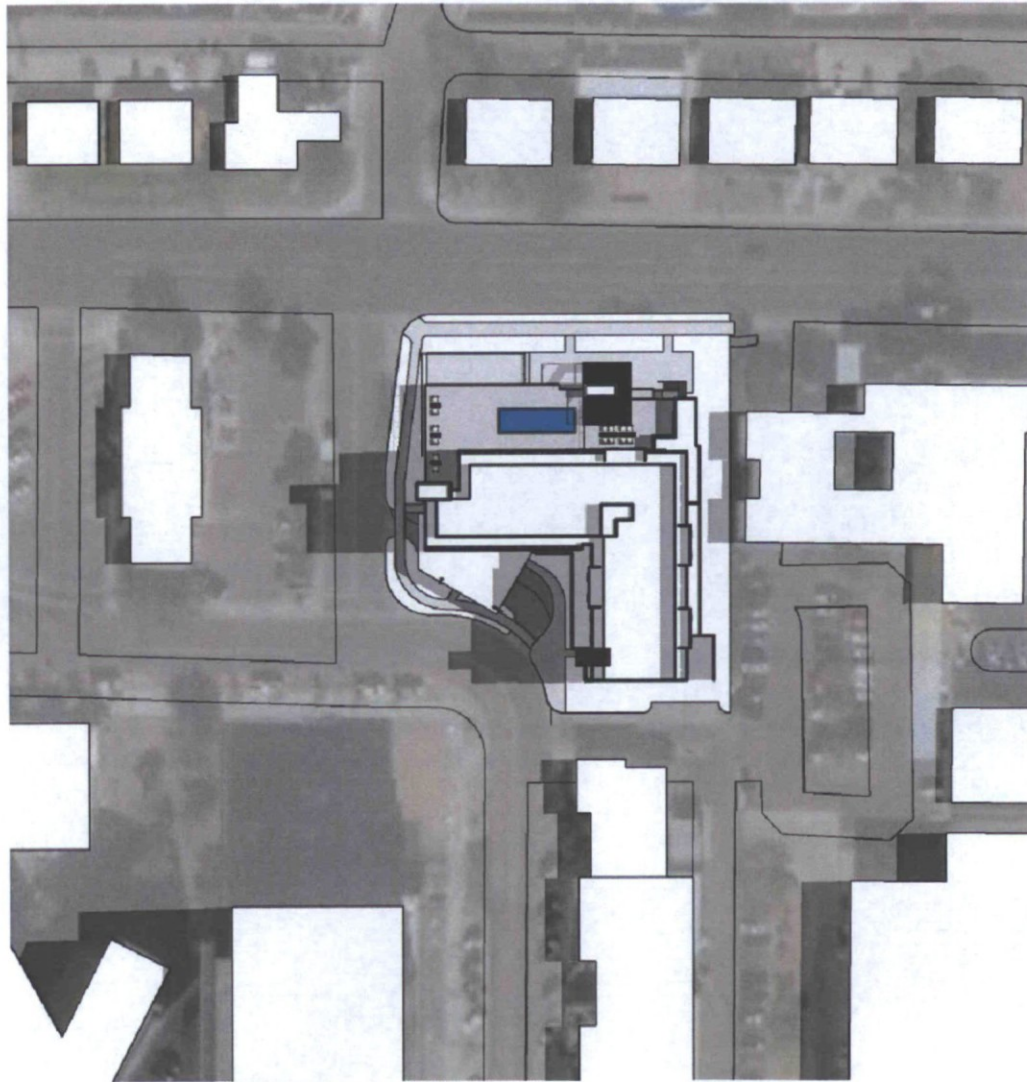

June 21 - 9am

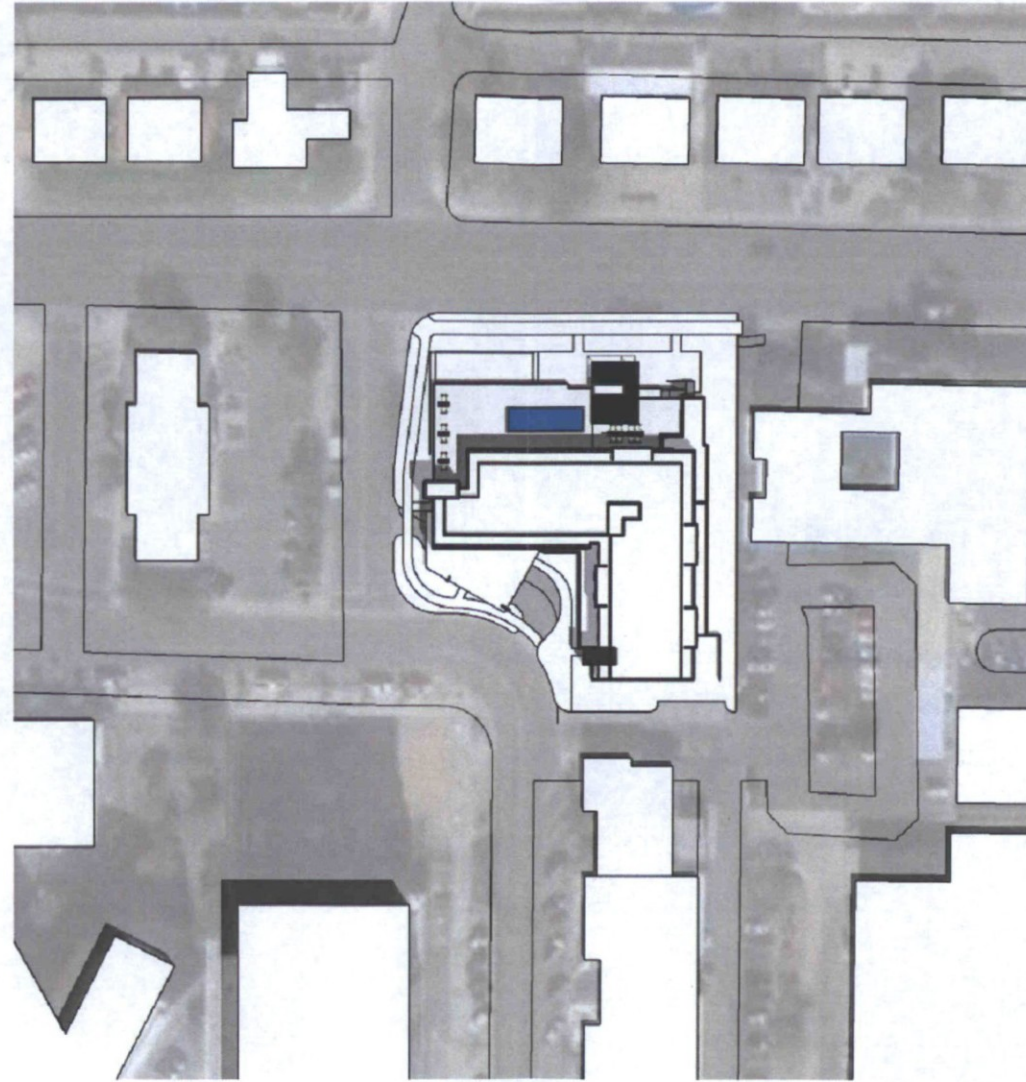

June 21 - 12pm

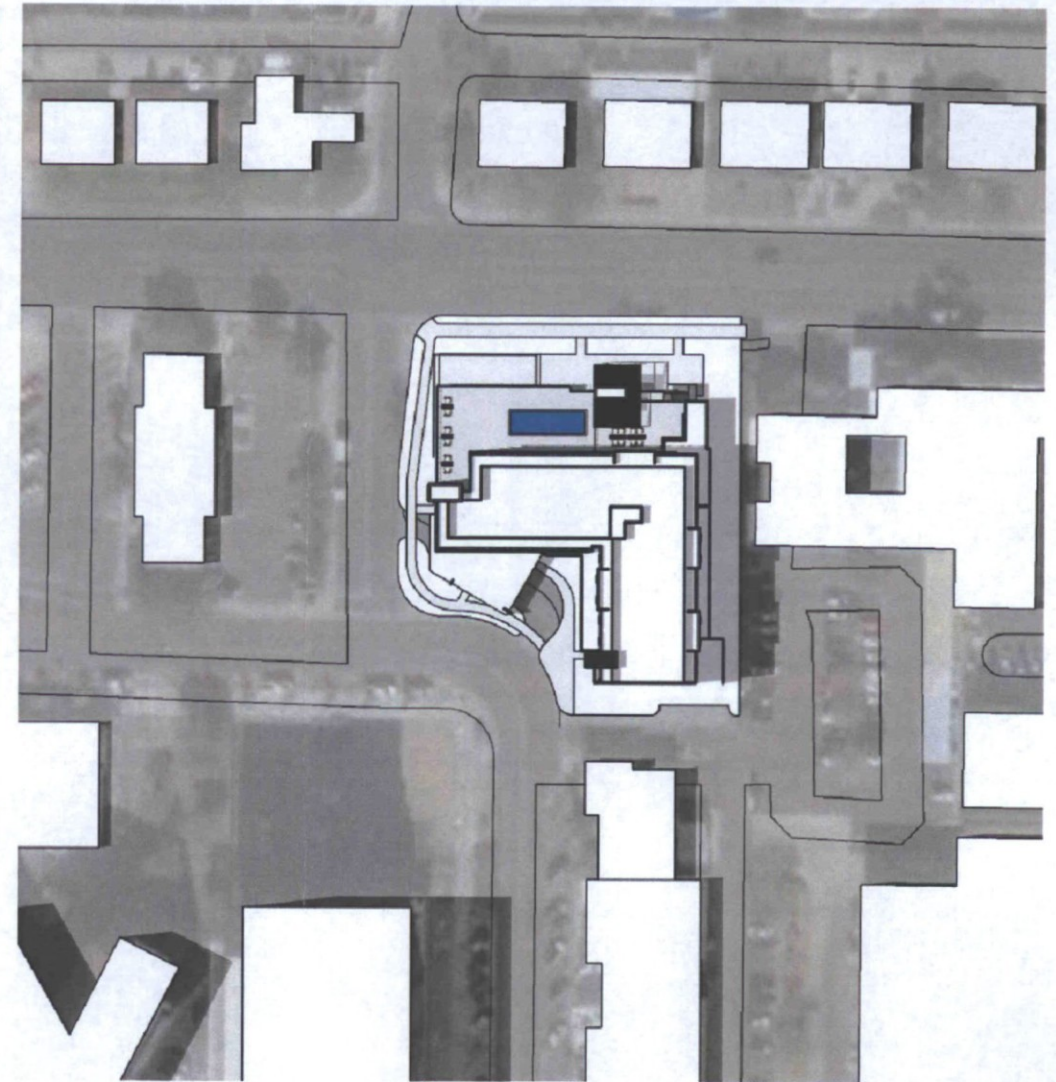

June 21 - 3pm

60-DR-2018
02/25/2019


**NELSEN
PARTNERS**
ARCHITECTS & PLANNERS

OPWEST


DC HOTEL
DRB SUBMITTAL - SUPPLEMENTAL INFO


SCOTTSDALE, AZ | 318229 | FEBRUARY 22, 2019
© Nelsen Partners, Inc. 2019

Solar Study
Summer Solstice

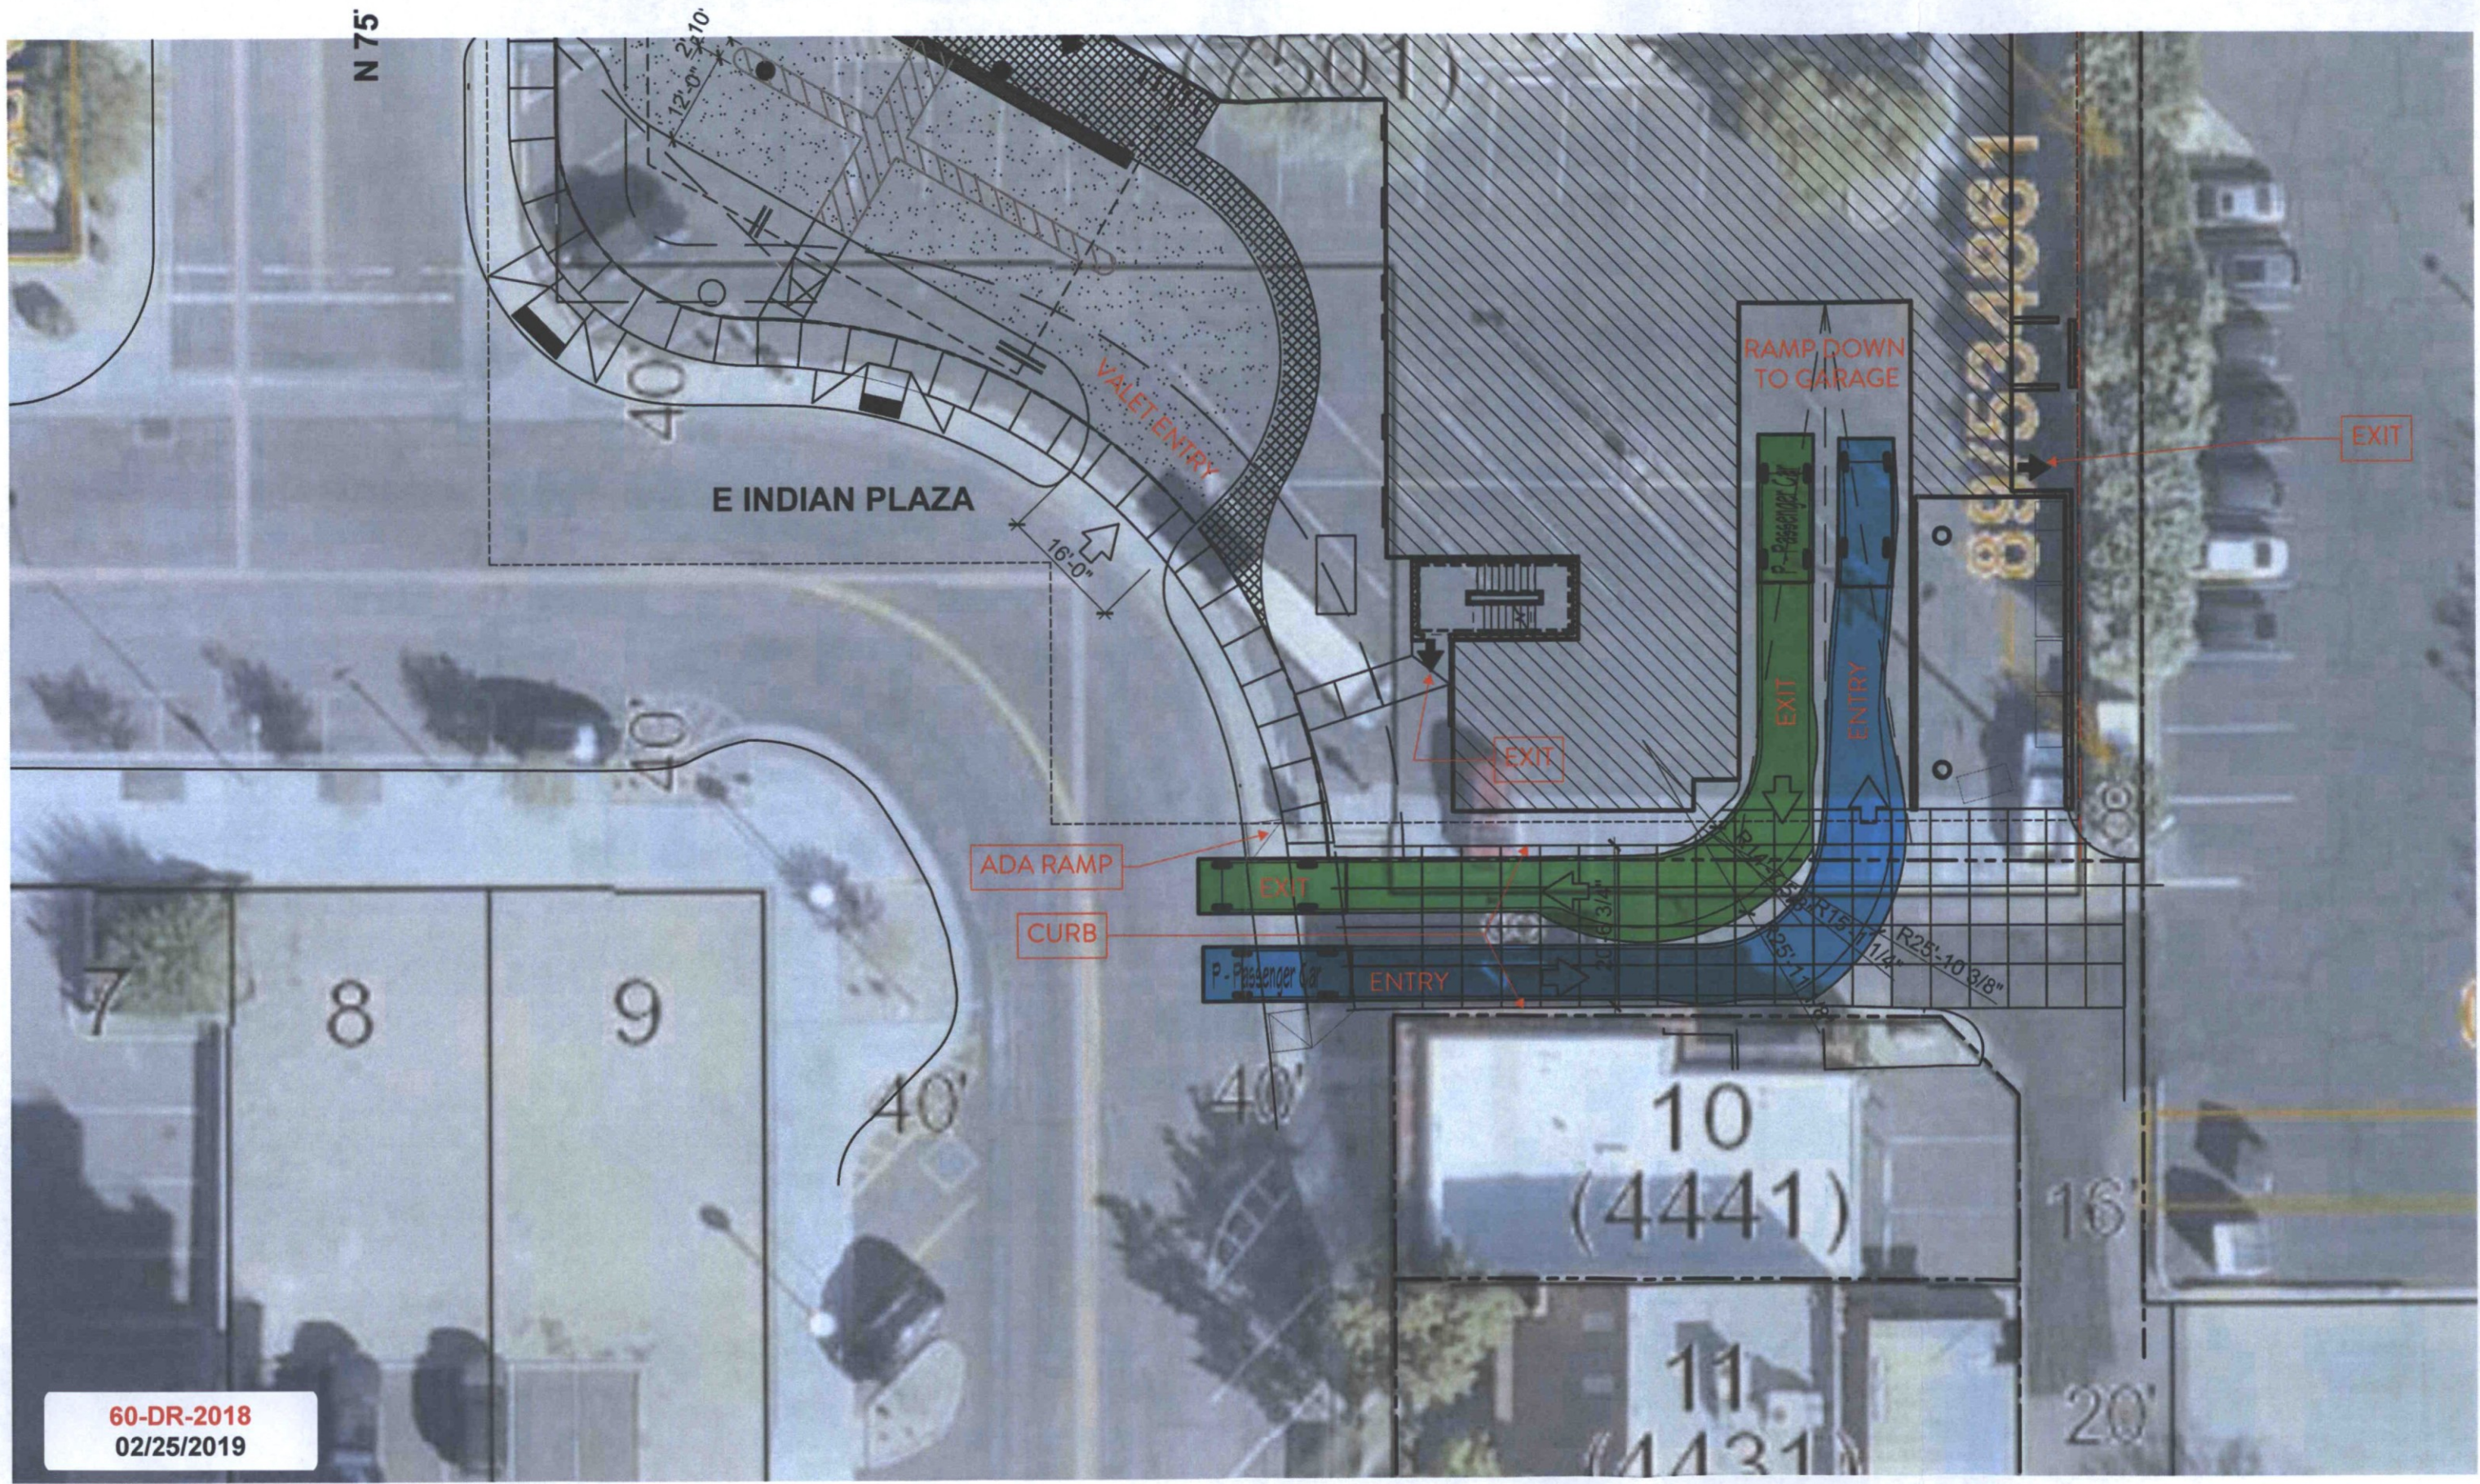


60-DR-2018
02/25/2019

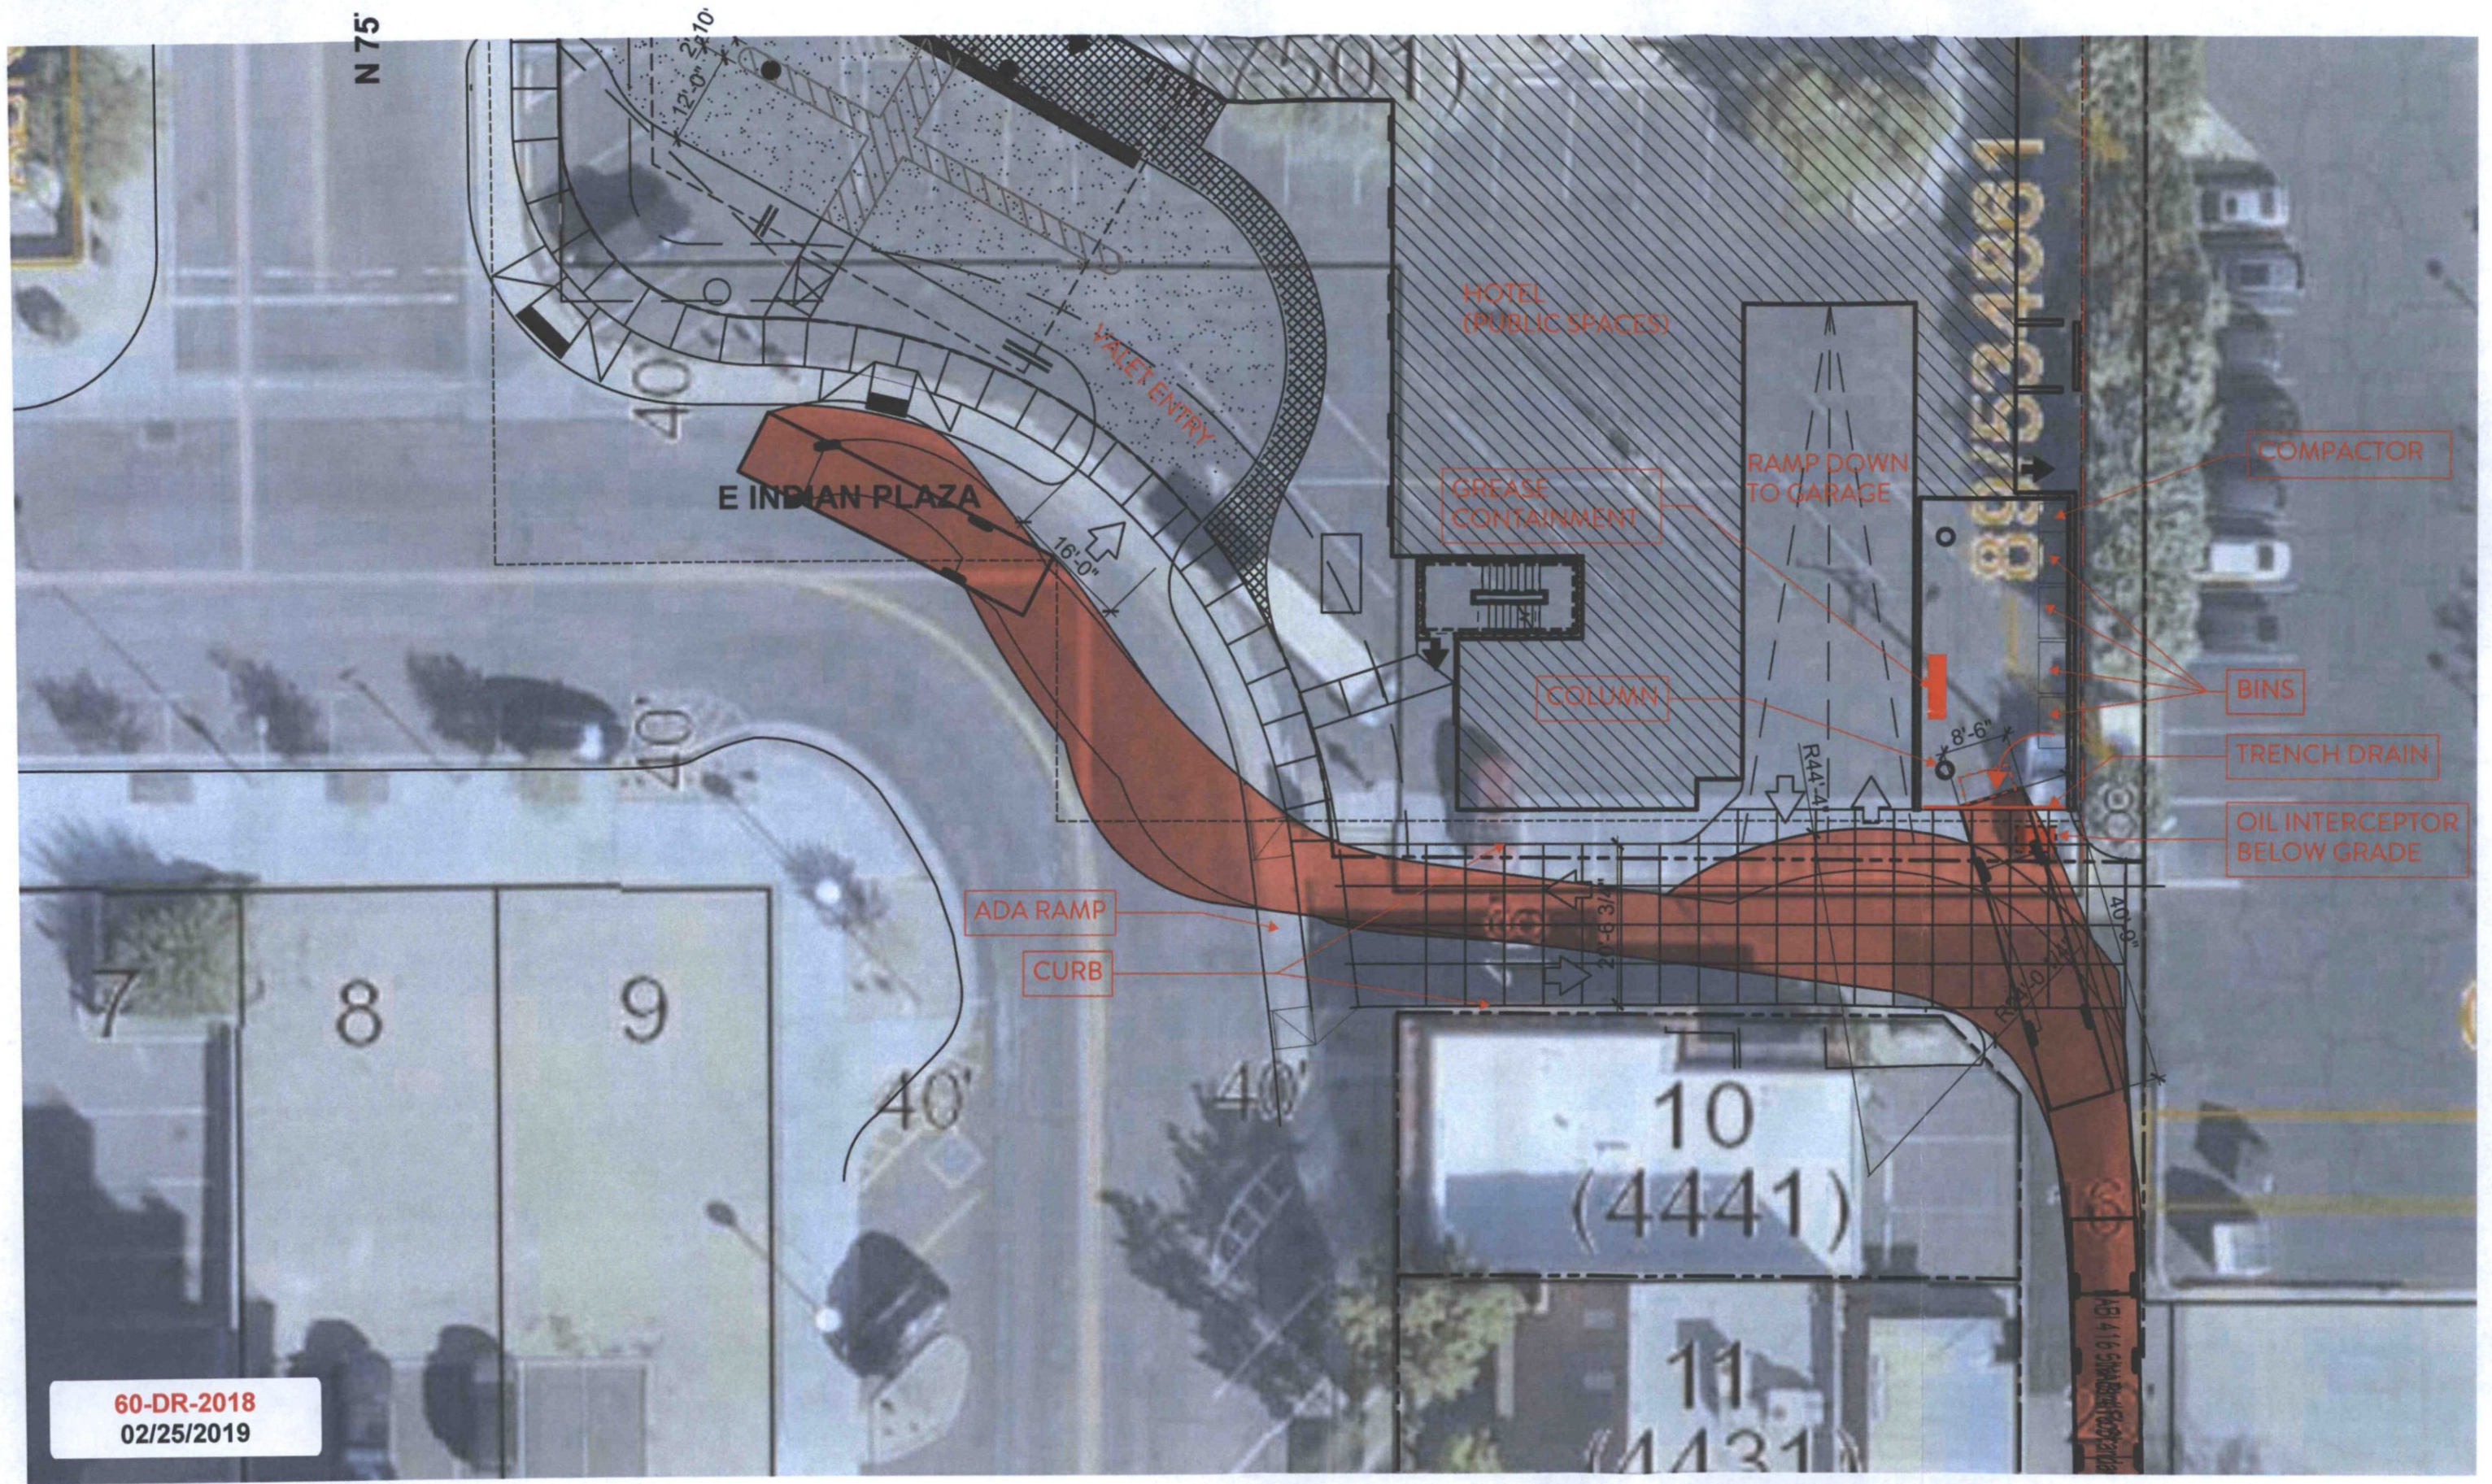


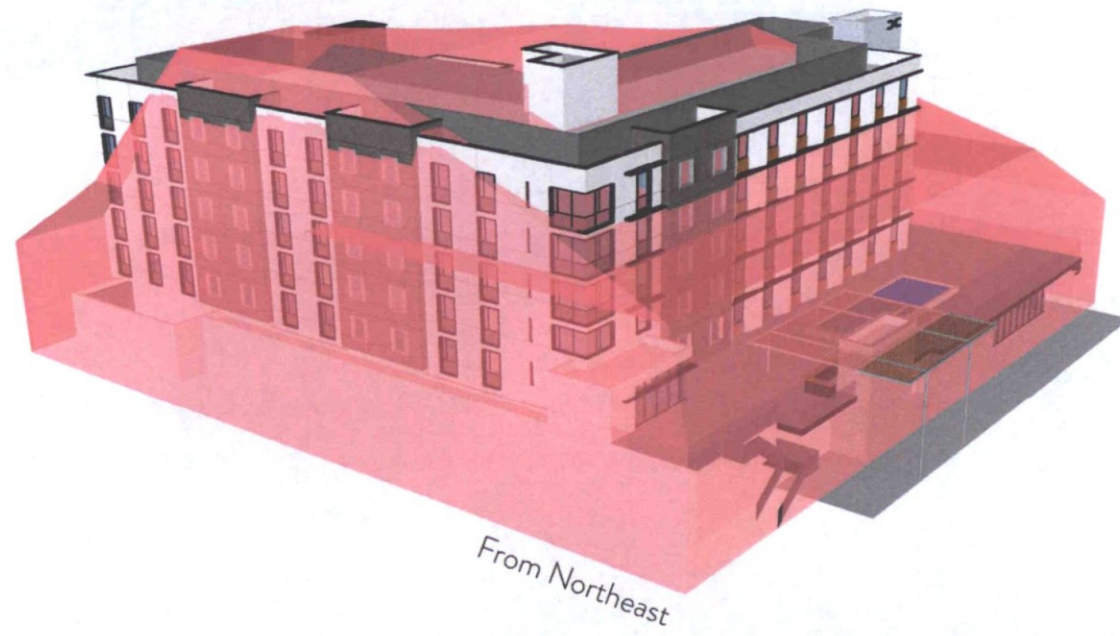


From Northeast

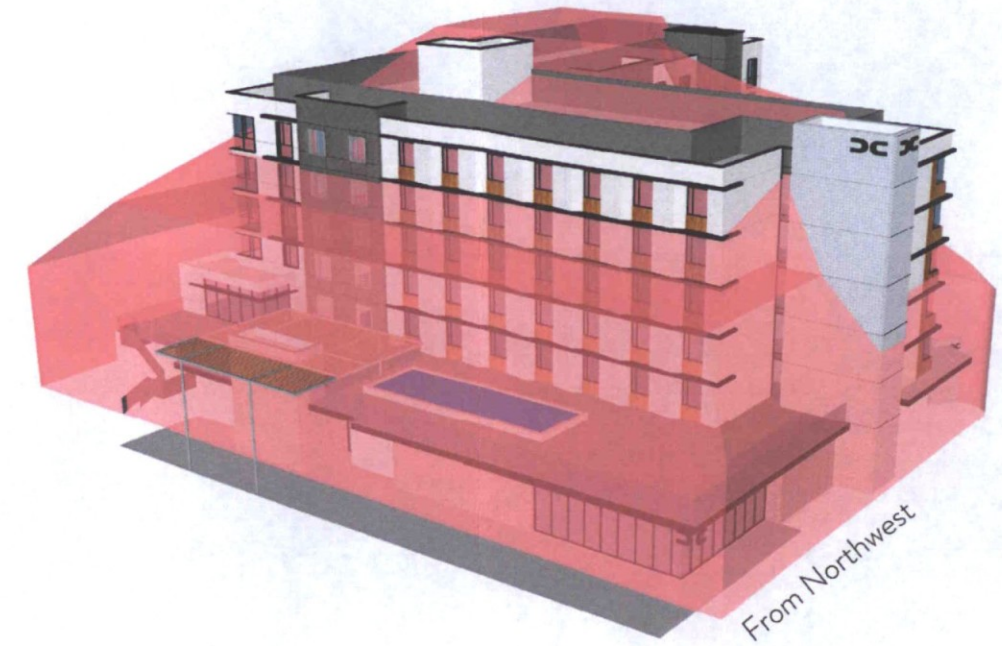

From Northwest

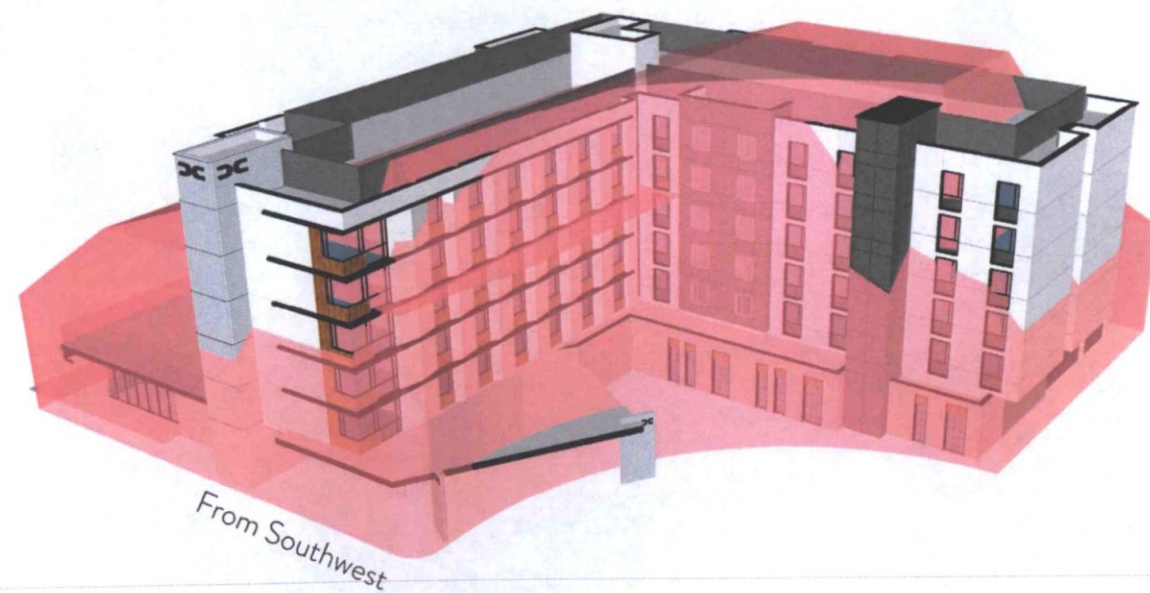

From Southwest

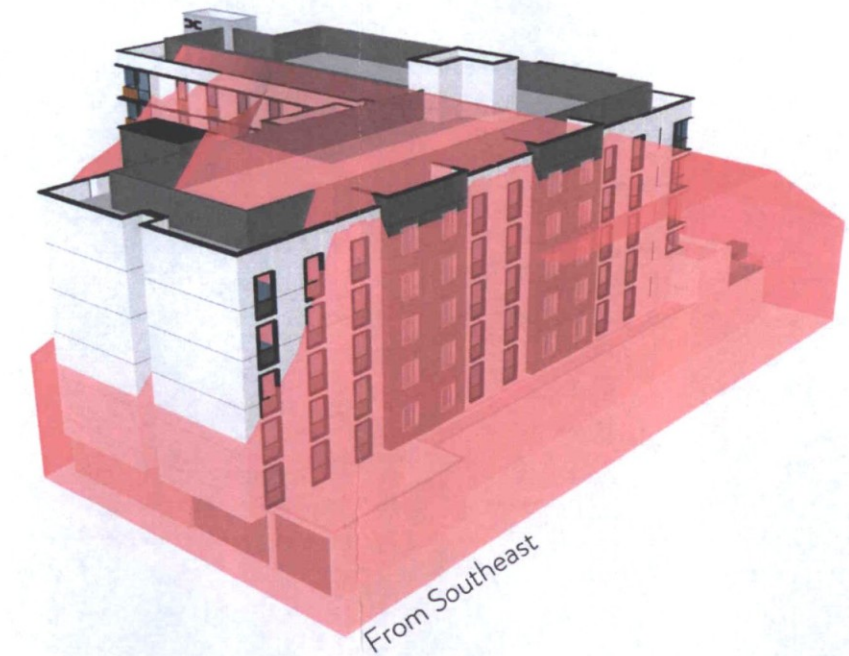

From Southeast

60-DR-2018
12/20/18



From Northeast




From Northwest



From Southwest



From Southeast

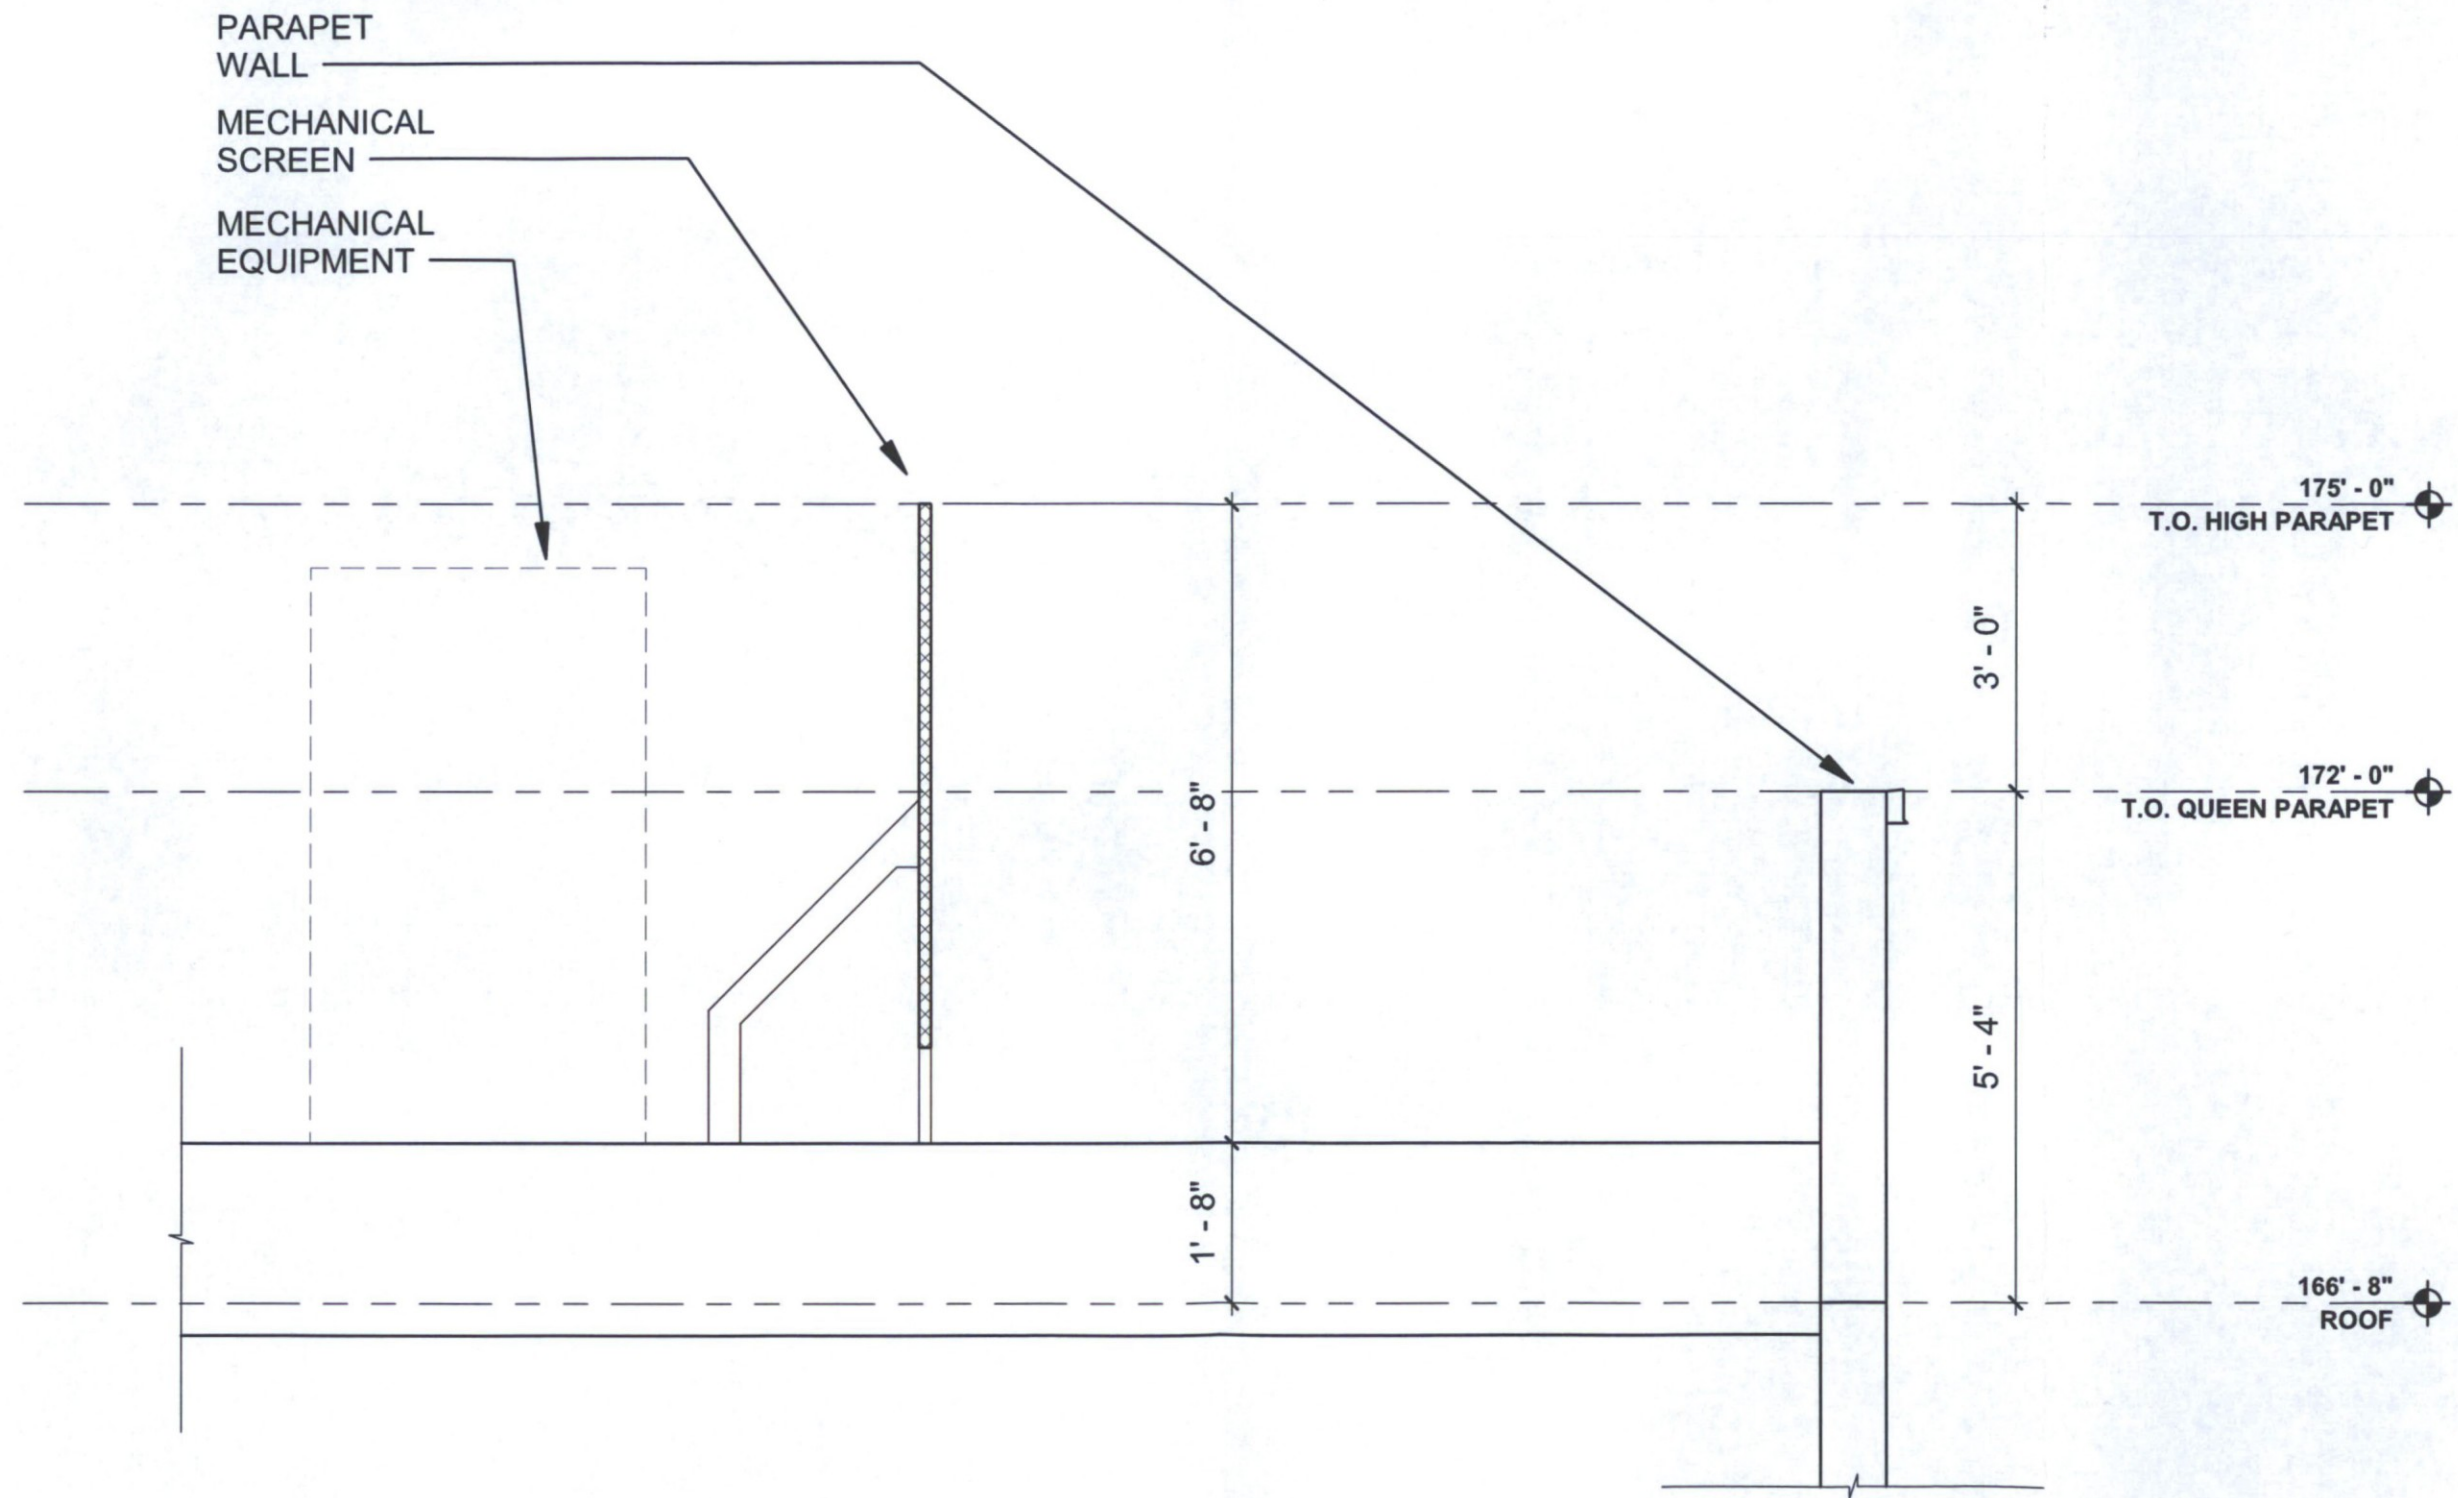

01

ROOF / MECH SCREEN SECTION

SCALE: 1/2" = 1'-0"

REF:

60-DR-2018
02/25/2019