


PURPLEX



Front Elevation

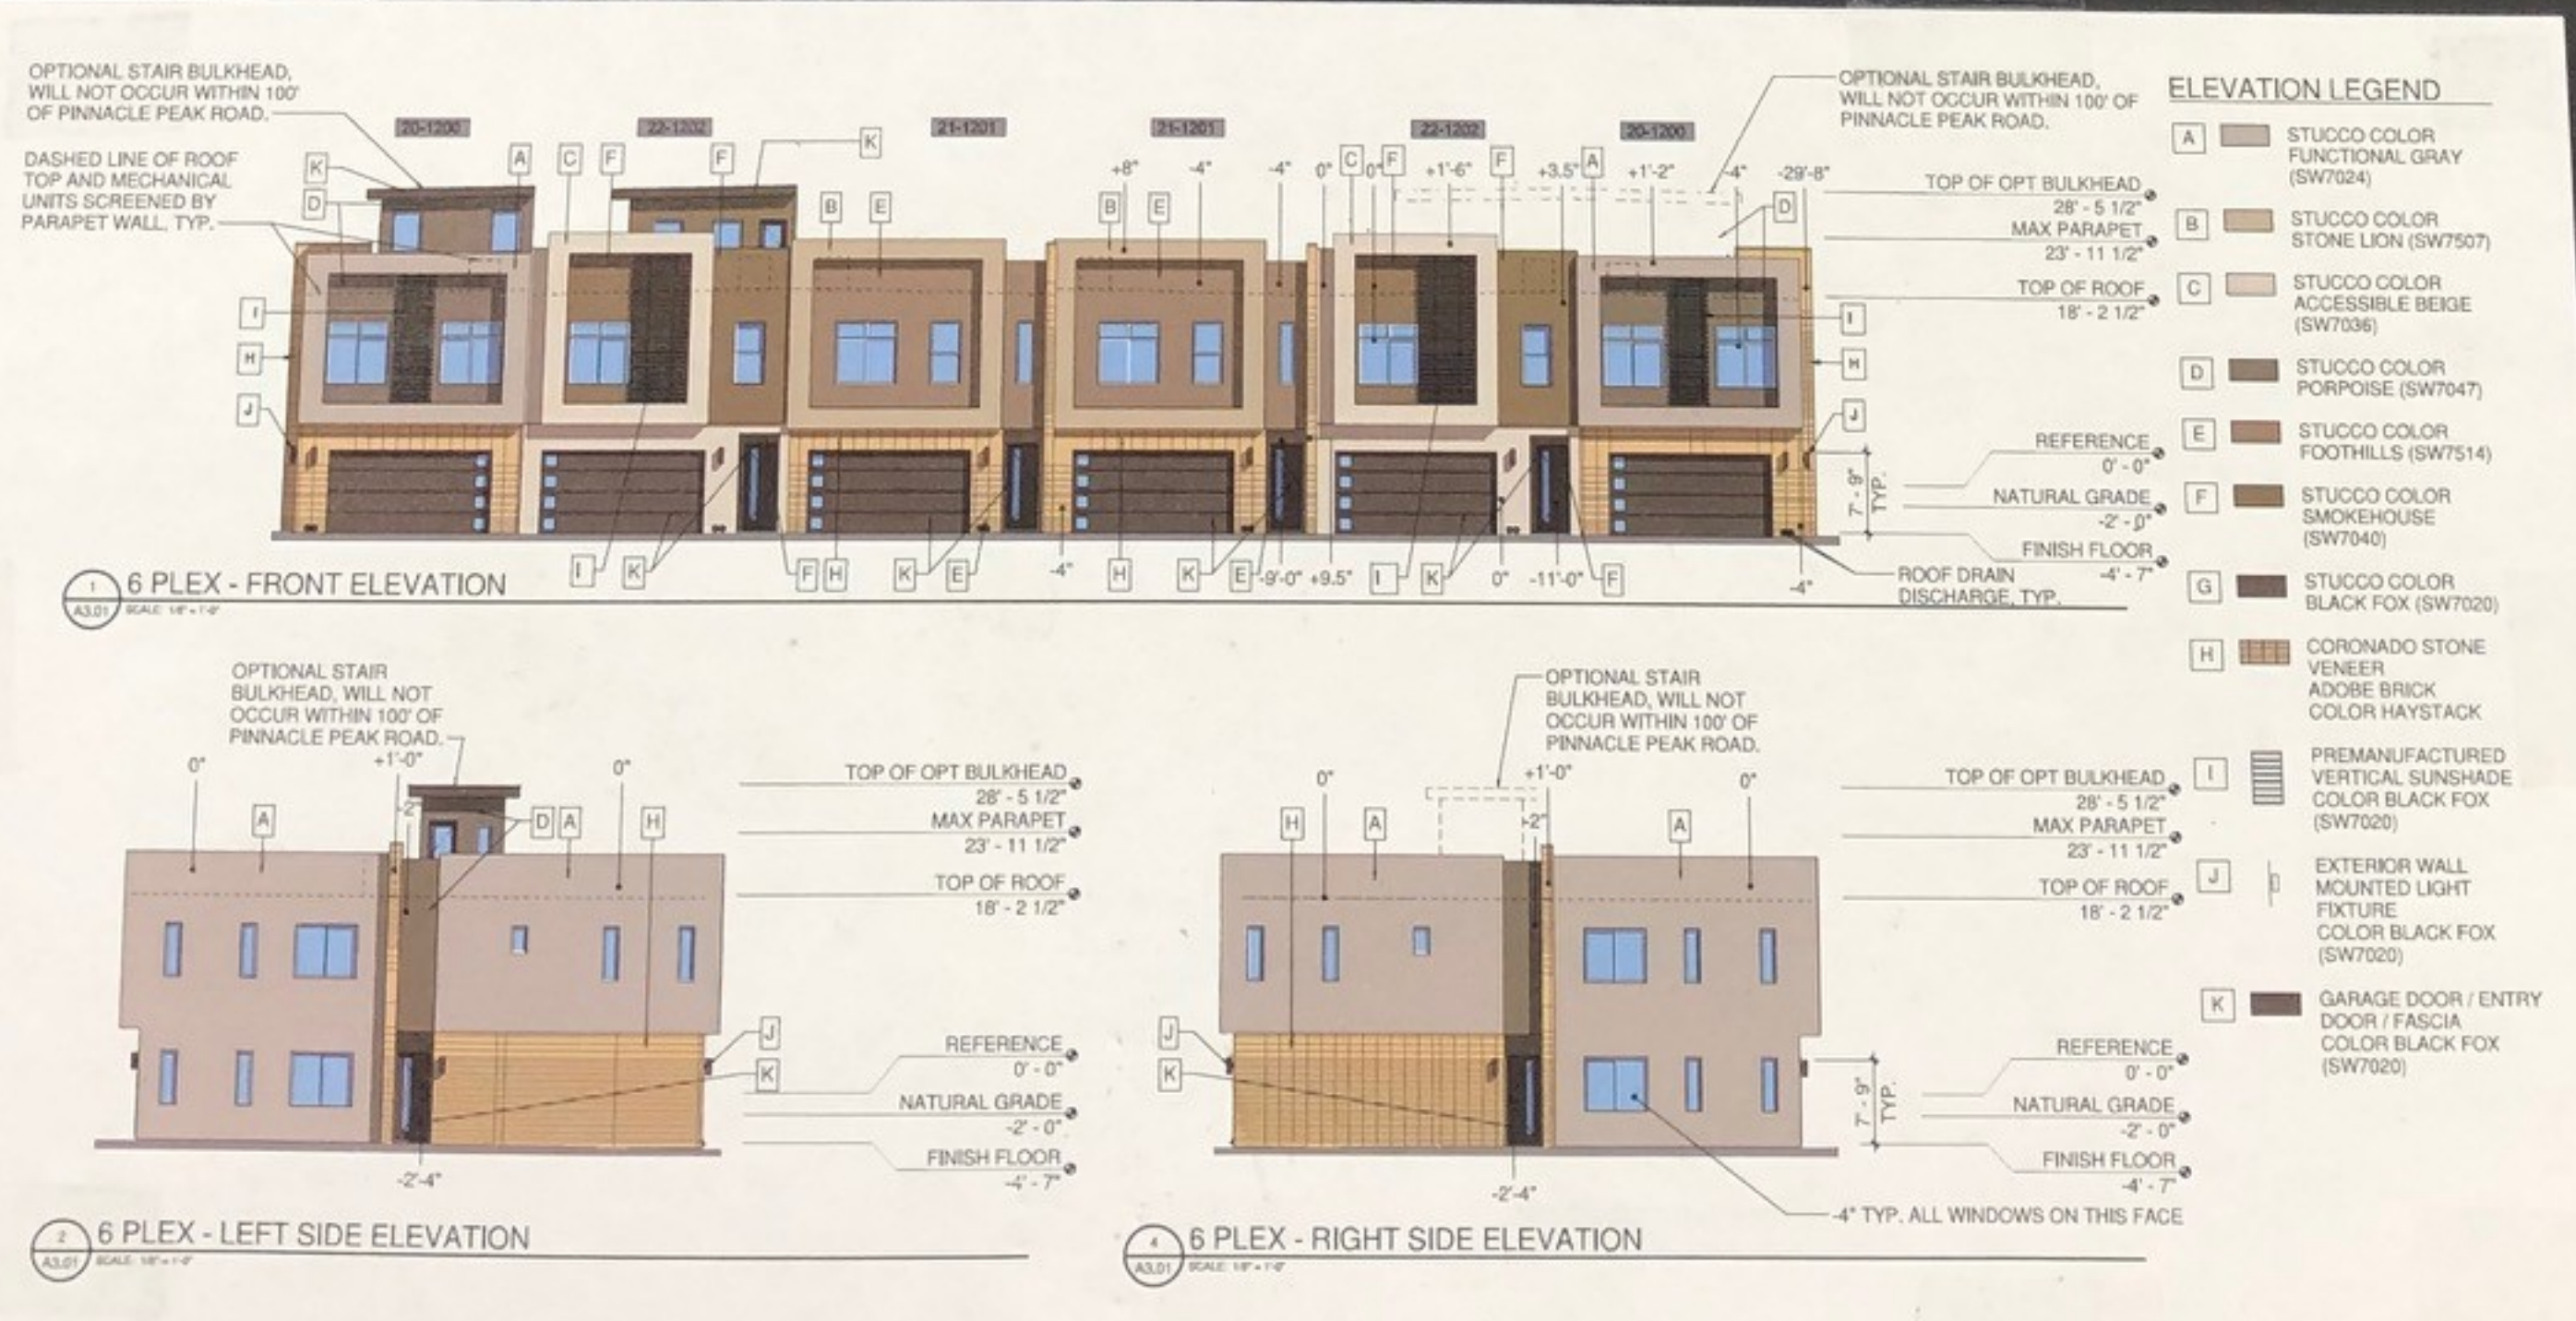

1 6 PLEX - FRONT ELEVATION

2 6 PLEX - LEFT SIDE ELEVATION

4 6 PLEX - RIGHT SIDE ELEVATION

**ELEVATION LEGEND**

- A STUCCO COLOR FUNCTIONAL GRAY (SW7024)
- B STUCCO COLOR STONE LION (SW7507)
- C STUCCO COLOR ACCESSIBLE BEIGE (SW7036)
- D STUCCO COLOR PORPOISE (SW7047)
- E STUCCO COLOR FOOTHILLS (SW7514)
- F STUCCO COLOR SMOKEHOUSE (SW7040)
- G STUCCO COLOR BLACK FOX (SW7020)
- H CORONADO STONE VENEER ADOBE BRICK COLOR HAYSTACK
- I PREMANUFACTURED VERTICAL SUNSHADE COLOR BLACK FOX (SW7020)
- J EXTERIOR WALL MOUNTED LIGHT FIXTURE COLOR BLACK FOX (SW7020)
- K GARAGE DOOR / ENTRY DOOR / FASCIA COLOR BLACK FOX (SW7020)

TOWN HOME