



Simulations

Photos

All Graphics (no plans)

Color Boards

Color Drawdowns

Exterior Building Color

Material Samples



Q.S.
34-48

Google Earth Pro Imagery



Context Aerial

48-DR-2019

ATTACHMENT #1A




Q.S.
34-48

Google Earth Pro Imagery

Close-up Aerial

48-DR-2019

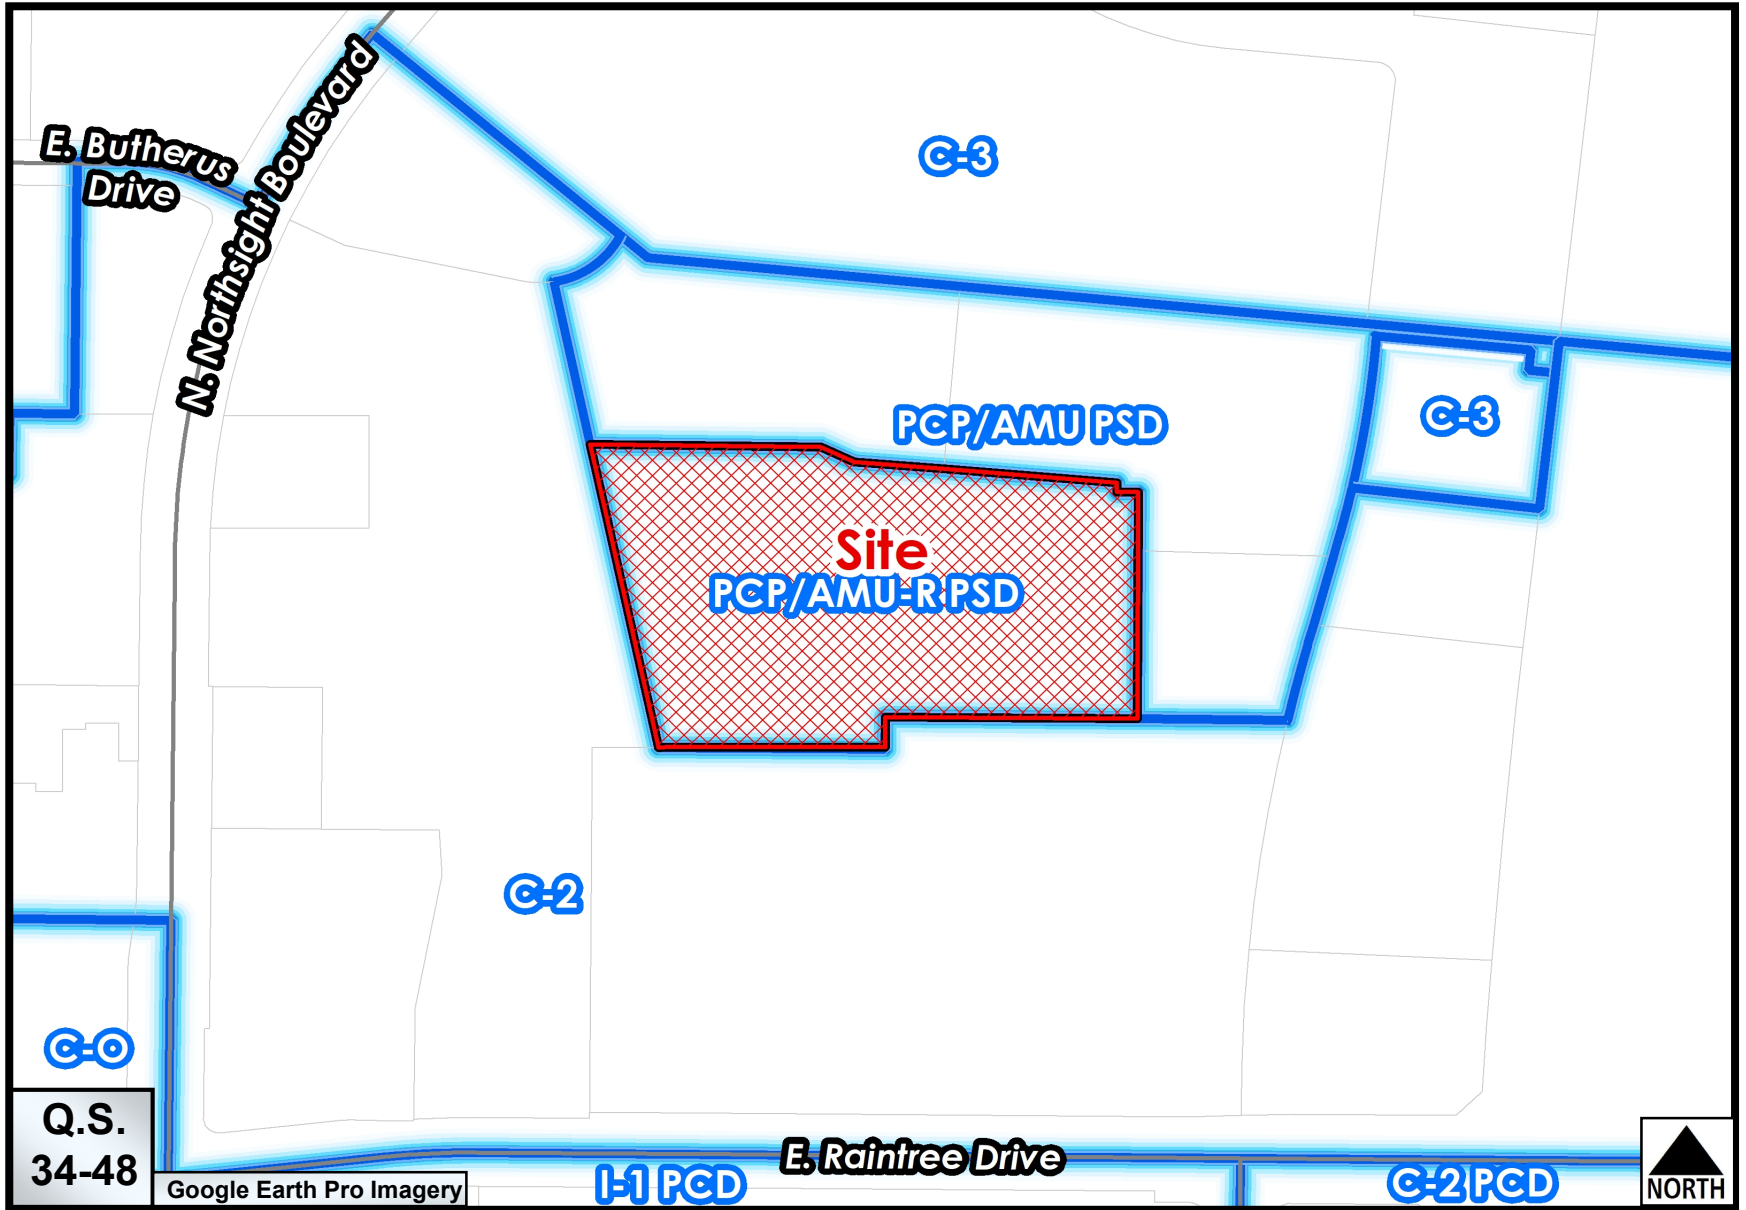

Q.S.
34-48

Google Earth Pro Imagery

Zoning Aerial

48-DR-2019

PRELIMINARY
NOT FOR
CONSTRUCTION



NEW APARTMENT BUILDING
RAINTREE
WOOD PARTNERS
8688 E RAIN TREE DRIVE
SCOTTSDALE, AZ 85260

ISSUE

DATE	REV	FOR
05.17.19		ZONING RESUBMITTAL
07.30.19		ZONING RESUBMITTAL
09.30.19		DRB
11.12.19		SD SET
11.27.19		DRB RESUBMITTAL

Drawn

JF RL

Checked

PJL

Job Number

1826

Drawing


PERSPECTIVE

Sheet

A4.3

PERSPECTIVE - NORTHEAST CORNER I
N.T.S.

1

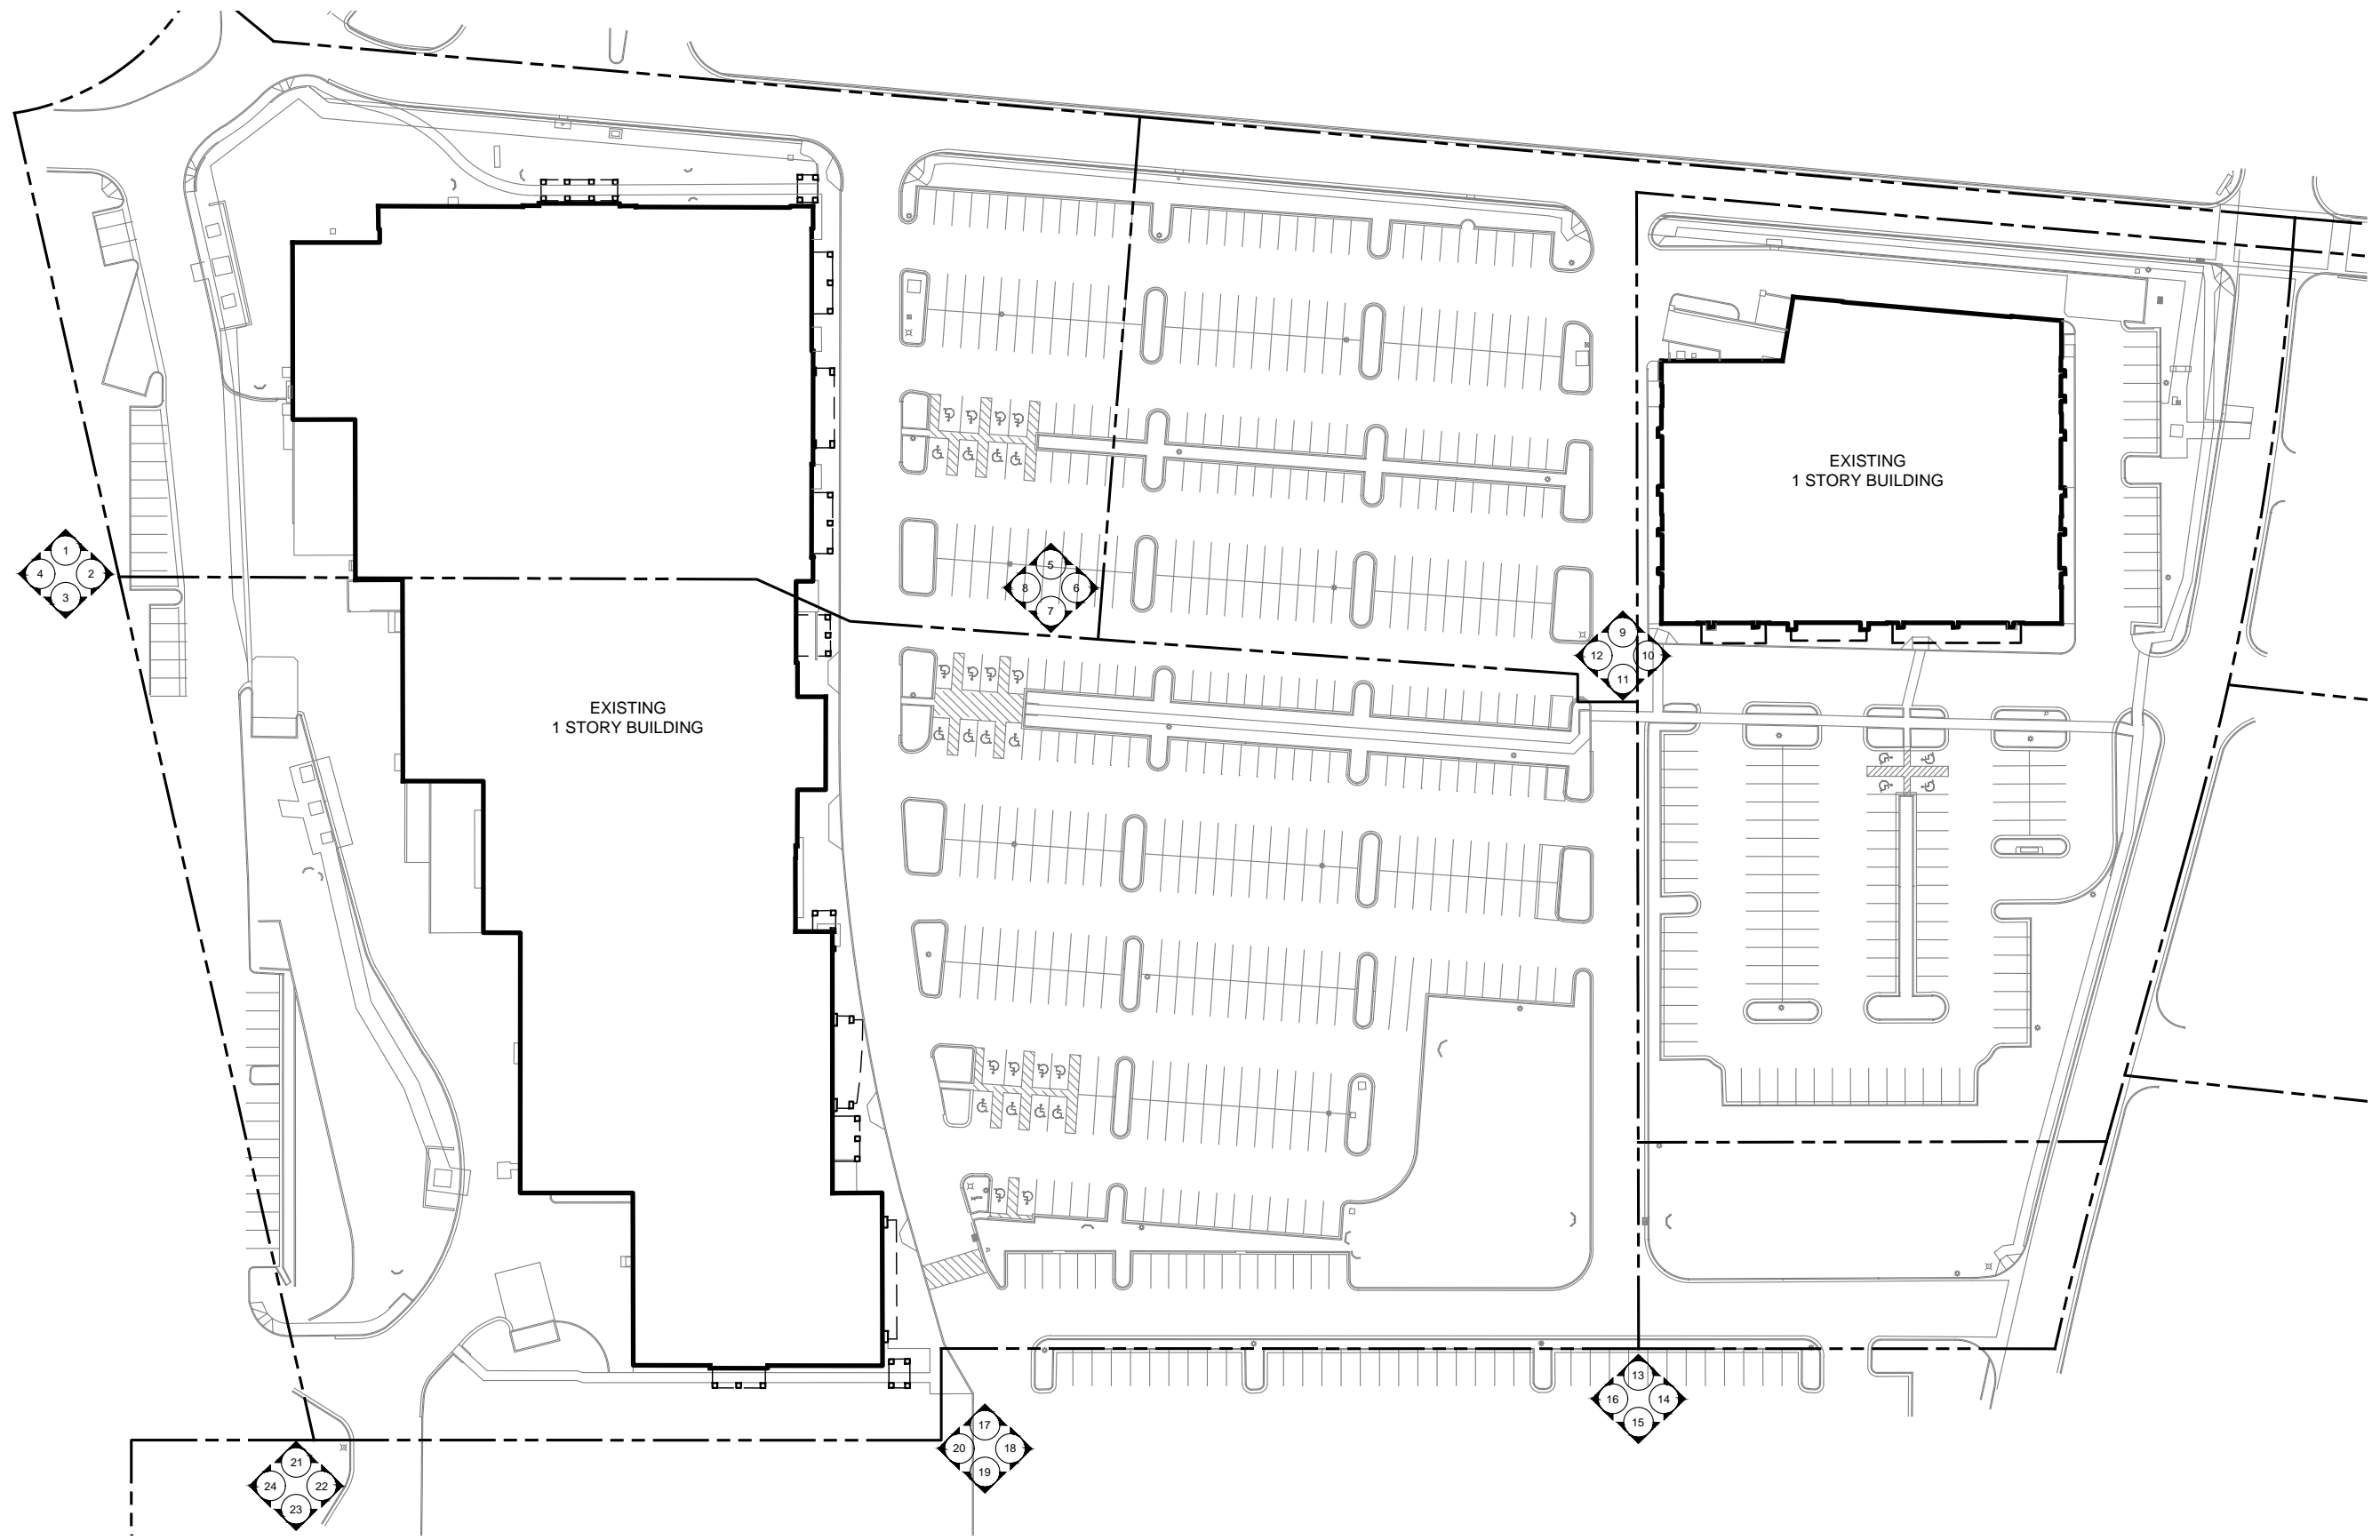

NEW APARTMENT BUILDING
RAINTREE
 WOOD PARTNERS
 9780 E GARY RD
 SCOTTSDALE, AZ 85260

ISSUE		
DATE	REV	FOR
01.28.19		ZONING

Drawn
JF
 Checked
BC
 Job Number
1826
 Drawing
EXISTING
CONDITIONS
KEY PLAN
 Sheet

A9.0

EXISTING CONDITIONS KEY PLAN ①
 N.T.S.



1 NORTH



2 EAST



3 SOUTH



4 WEST

C C B G Architects, Inc.

PROJECT #: 1826
DRAWN BY: --
DATE: 01.28.19
REV: --

A9.1

PHOTOS OF EXISTING CONDITIONS

N.T.S.

NEW APARTMENT BUILDING

RAINTREE



5 NORTH



6 EAST



7 SOUTH



8 WEST

PHOTOS OF EXISTING CONDITIONS

N.T.S.
 NEW APARTMENT BUILDING
 RAINTREE

CCBG Architects, Inc.

PROJECT #: 1826
 DRAWN BY: --
 DATE: 01.28.19
 REV: --

A9.2



9 NORTH



10 EAST



11 SOUTH



12 WEST

PHOTOS OF EXISTING CONDITIONS

N.T.S.
NEW APARTMENT BUILDING
RAINTREE

C C B G Architects, Inc.

A9.3

PROJECT #: 1826
DRAWN BY: --
DATE: 01.28.19
REV: --



13 NORTH



14 EAST



15 SOUTH



16 WEST

PHOTOS OF EXISTING CONDITIONS

N.T.S.
 NEW APARTMENT BUILDING
 RAIN TREE

C C B G Architects, Inc.

PROJECT #: 1826
 DRAWN BY: --
 DATE: 01.28.19
 REV: --

A9.4



17 NORTH



18 EAST



19 SOUTH



20 WEST

PHOTOS OF EXISTING CONDITIONS

N.T.S.

NEW APARTMENT BUILDING
RAINTREE

C C B G Architects, Inc.

PROJECT #: 1826
DRAWN BY: --
DATE: 01.28.19
REV: --

A9.5



21 NORTH



22 EAST



23 SOUTH



24 WEST

PHOTOS OF EXISTING CONDITIONS

N.T.S.

NEW APARTMENT BUILDING
RAINTREE

C C B G Architects, Inc.

PROJECT #: 1826
DRAWN BY: --
DATE: 01.28.19
REV: --

A9.6